

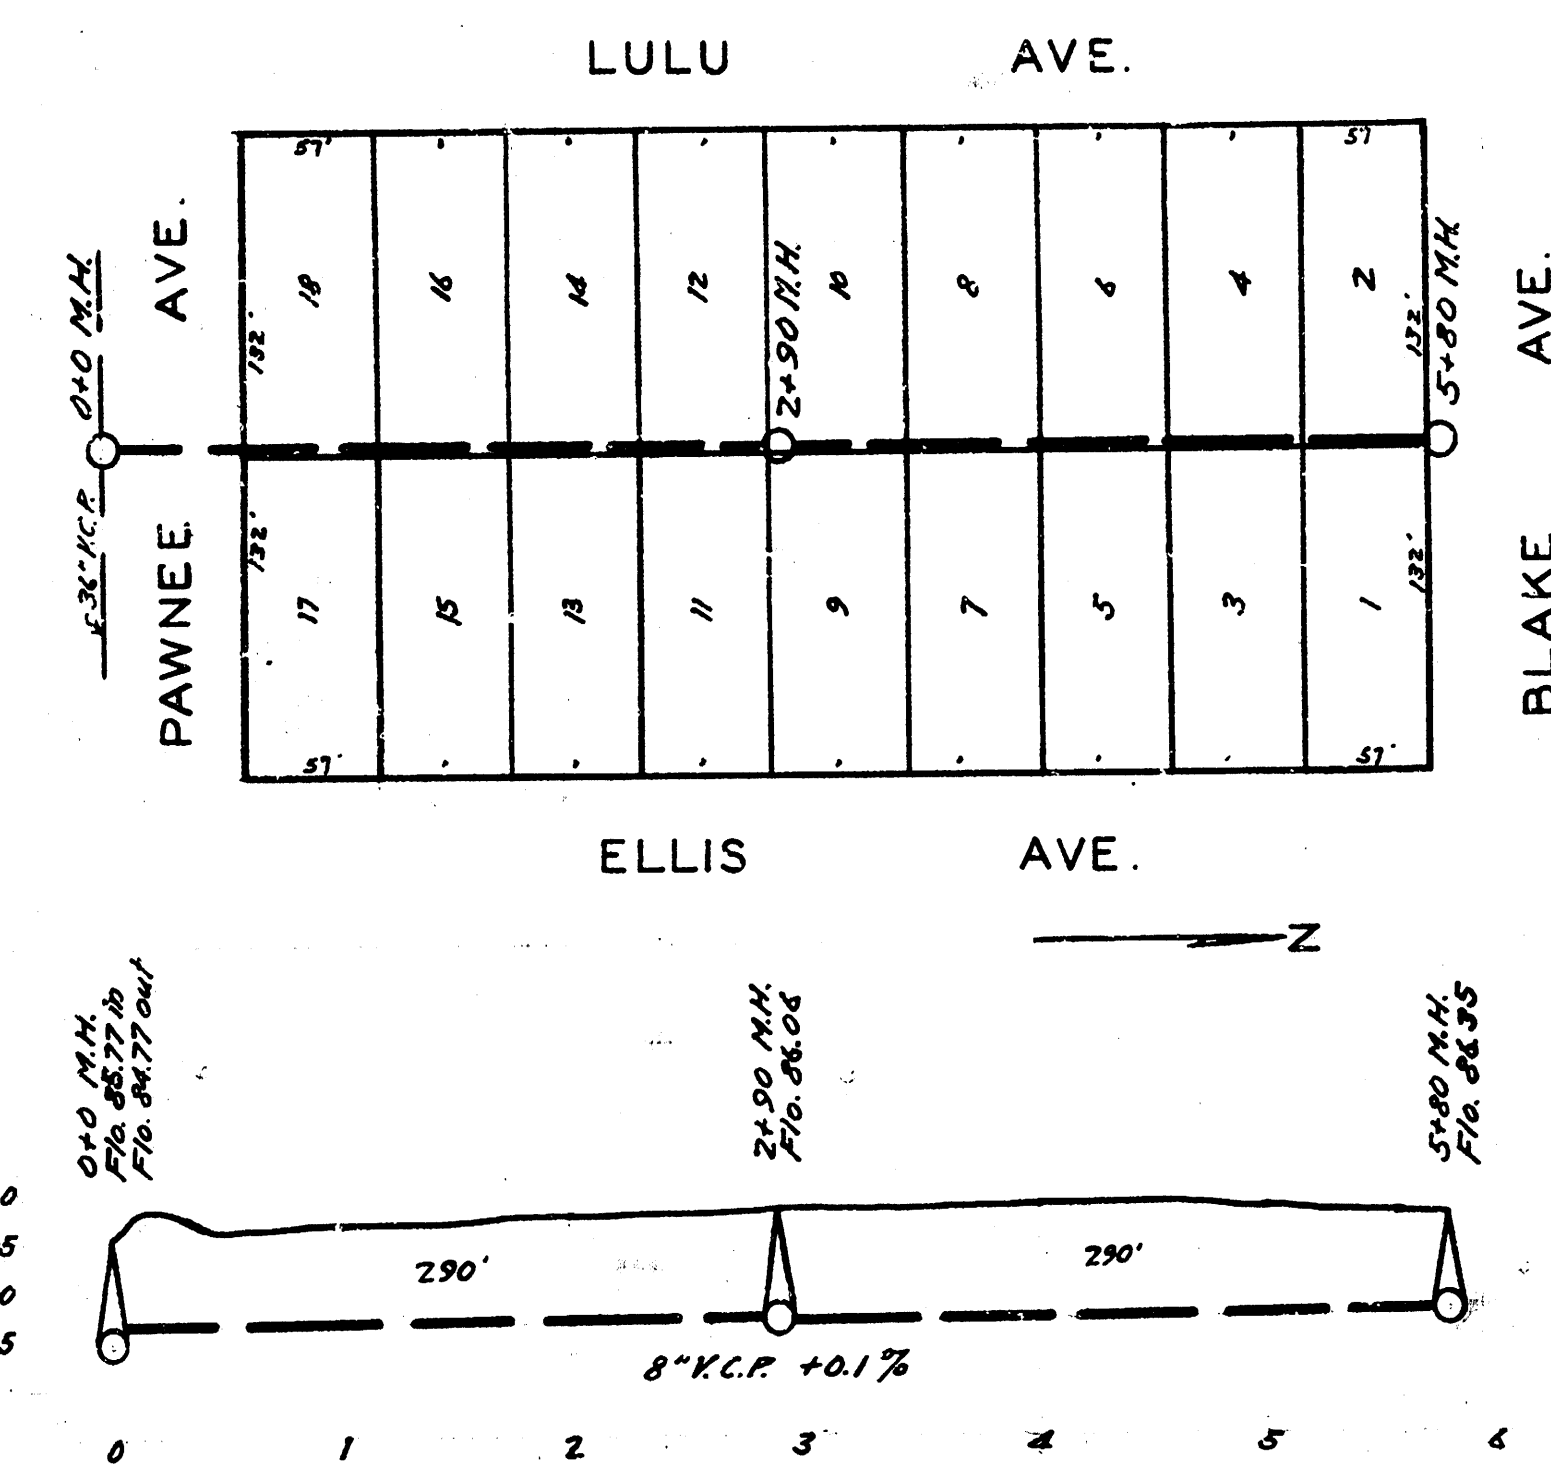
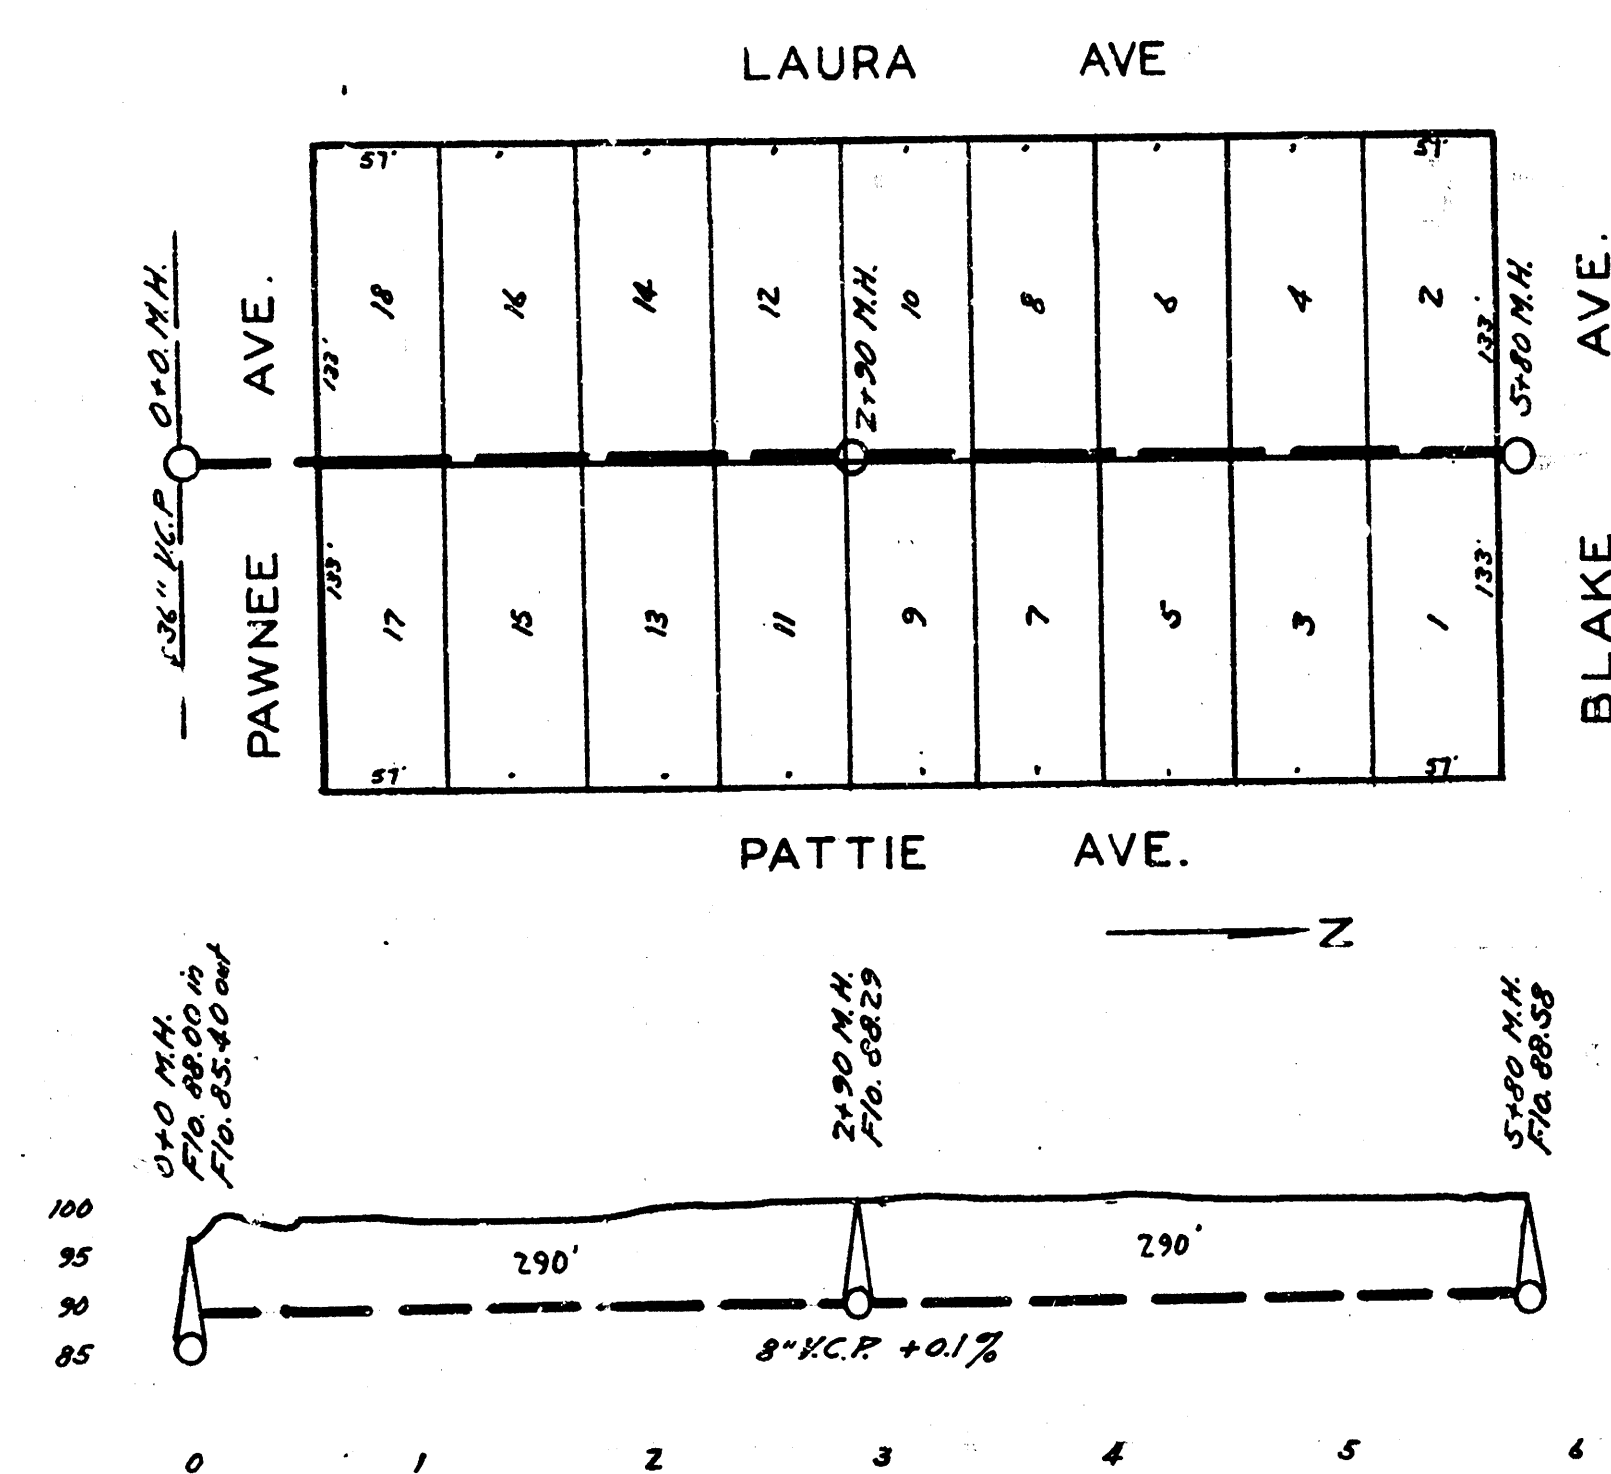


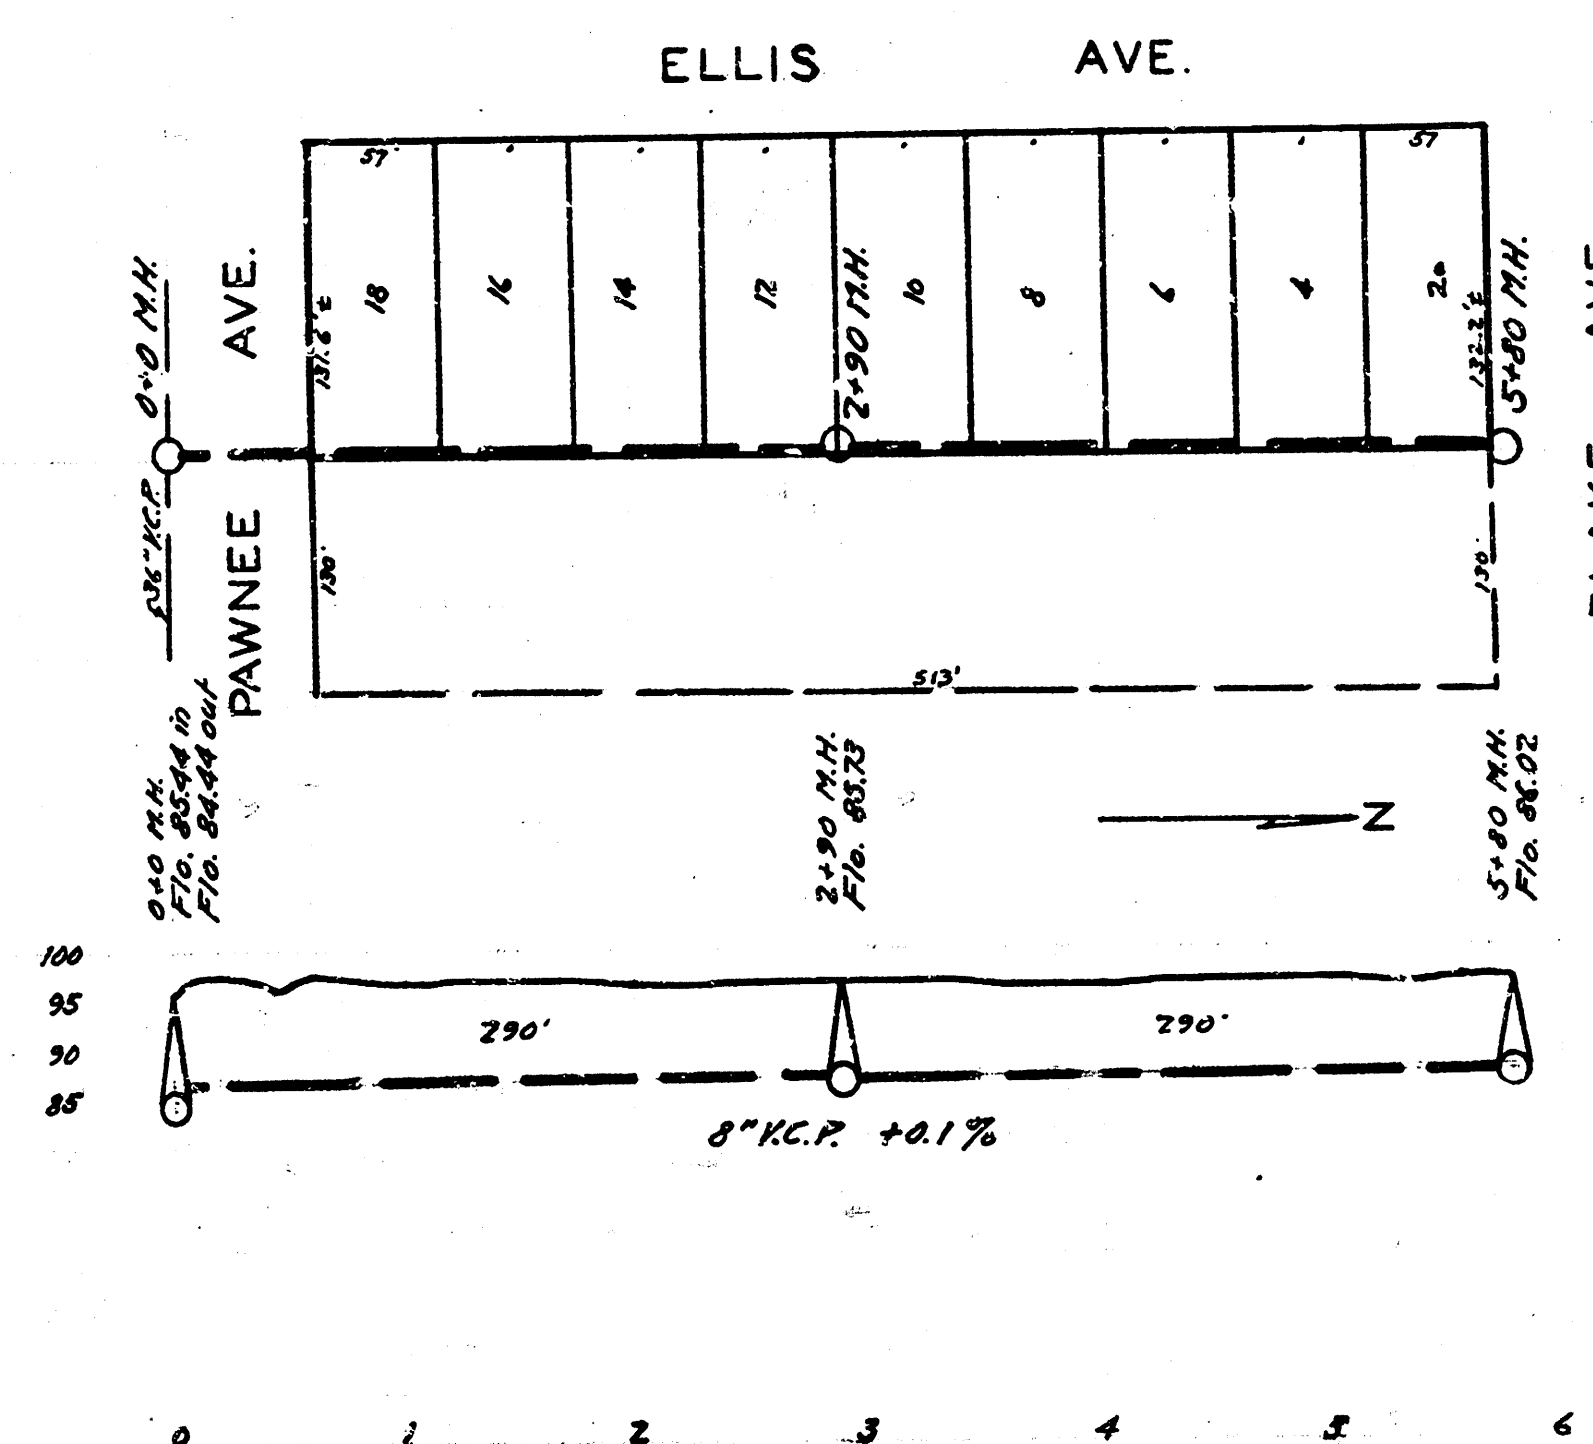

LAT. L, DIST. B, S.S. #20
WICHITA, KANSAS

B.M. Elev. 92.62 Std. M.E. cor. Washington & Pawnee

Contractors Note:— Figures at manhole locations indicate depth. The flow line on profile is drawn 1.0' higher than the actual depth of the sewer.

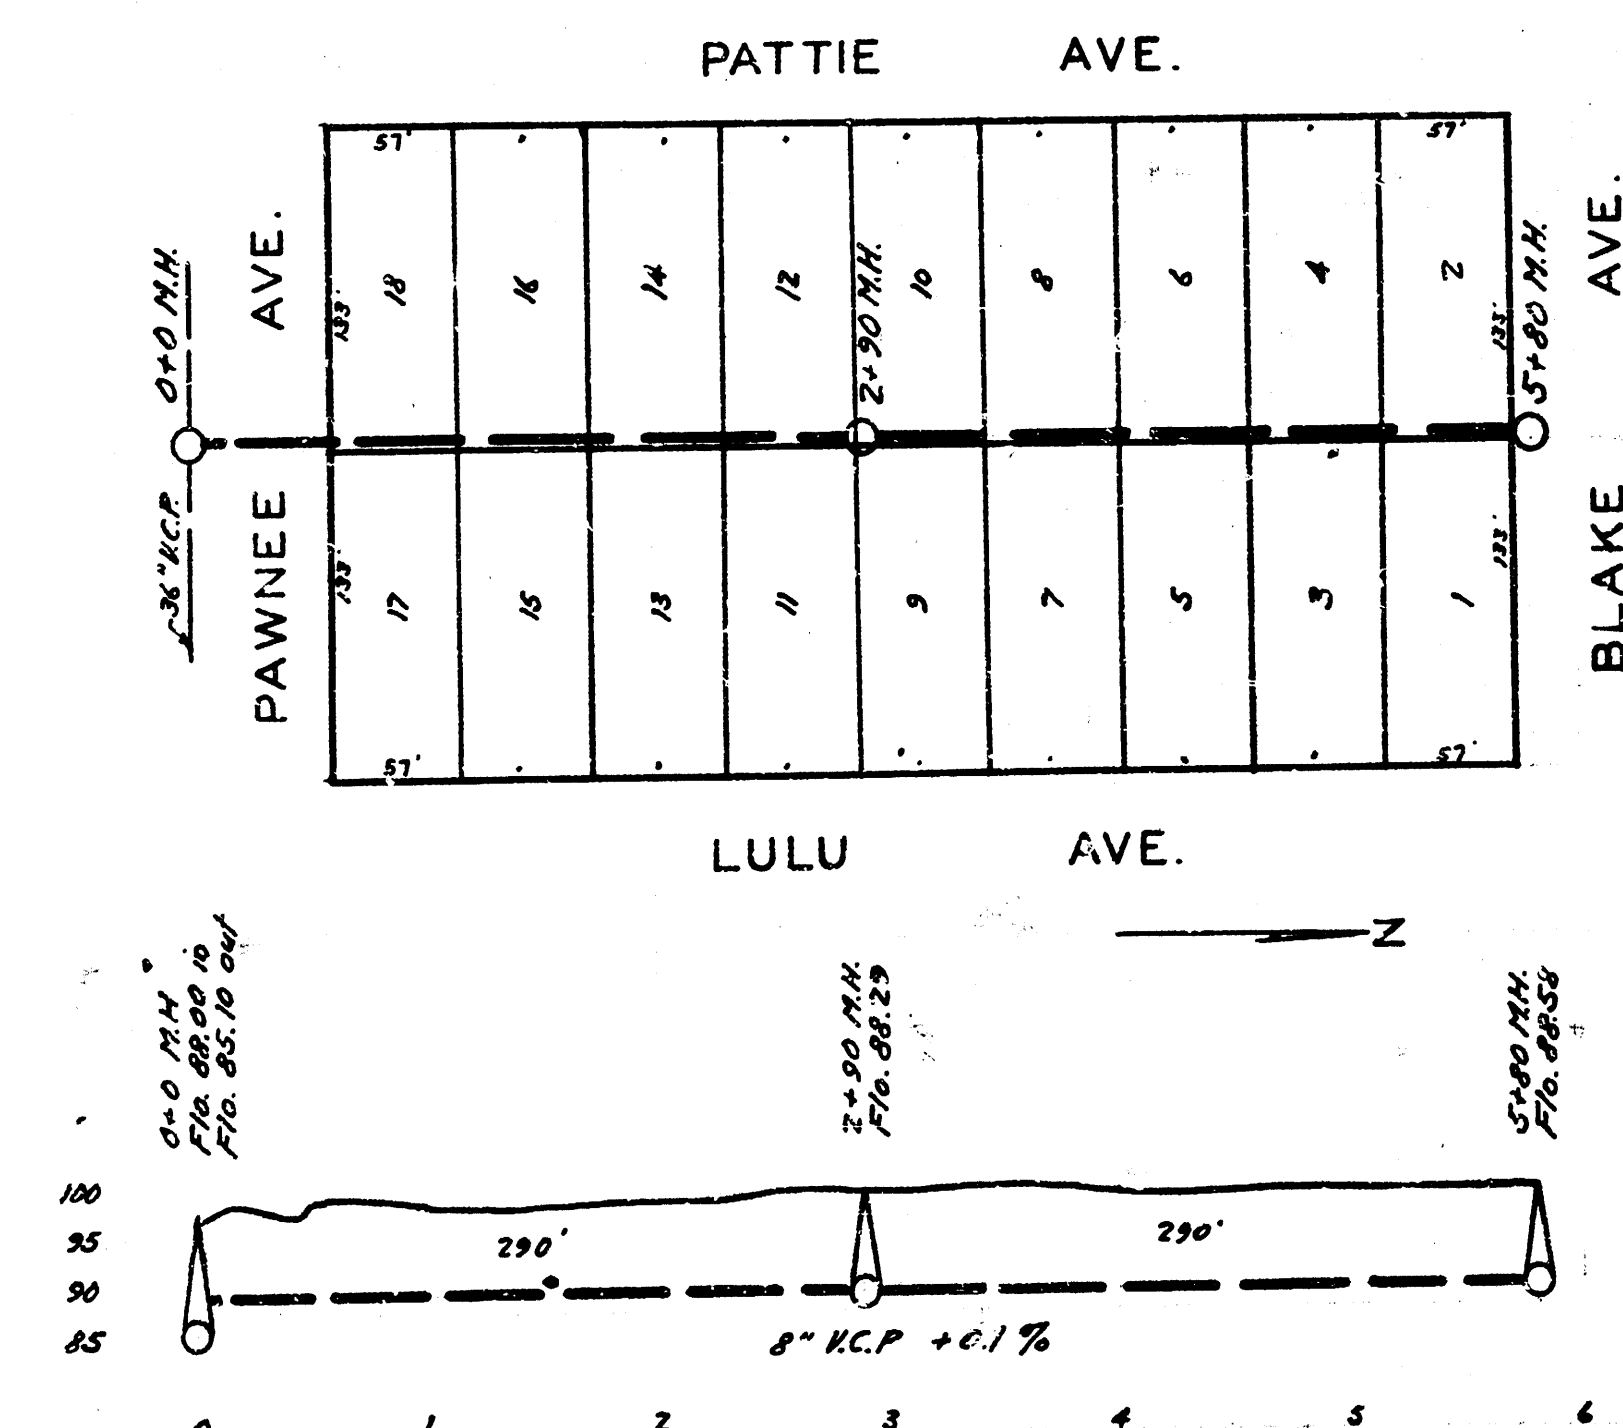

ENGINEERING DEPARTMENT
CITY OF WICHITA, KANSAS
P.L. BROCKWAY CITY ENGINEER
B.E. SMITH ENGINEER OF DESIGN
AUGUST, 1941 SCALE 1"=80'