



Scale: 1"=40'
 Box: 1/4"=16'



Scales:
 Horizontal: 1"=40'
 Vertical: 1"=4'

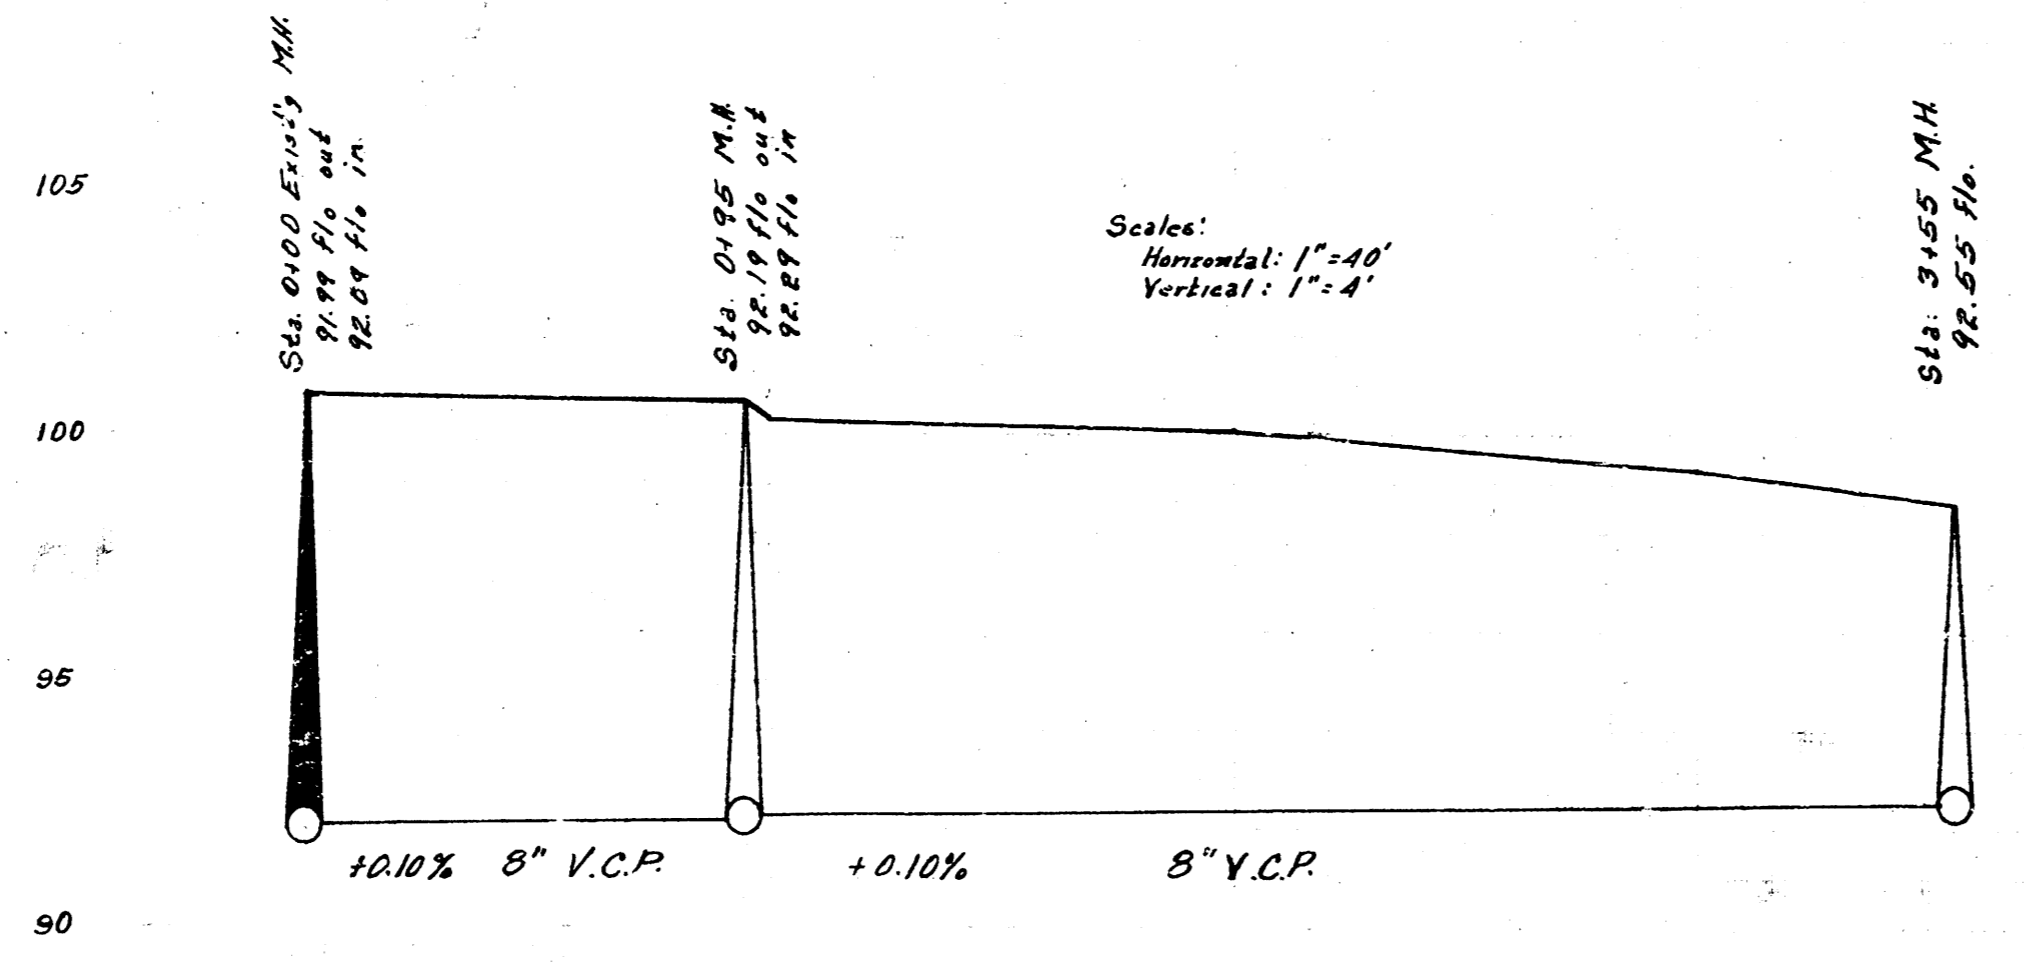


SUB-LAT Q, DIST. B, SS#20
 City of Wichita, Kansas
 L.K. White City Engineer
 April, 1951 Proj. No. C20-61

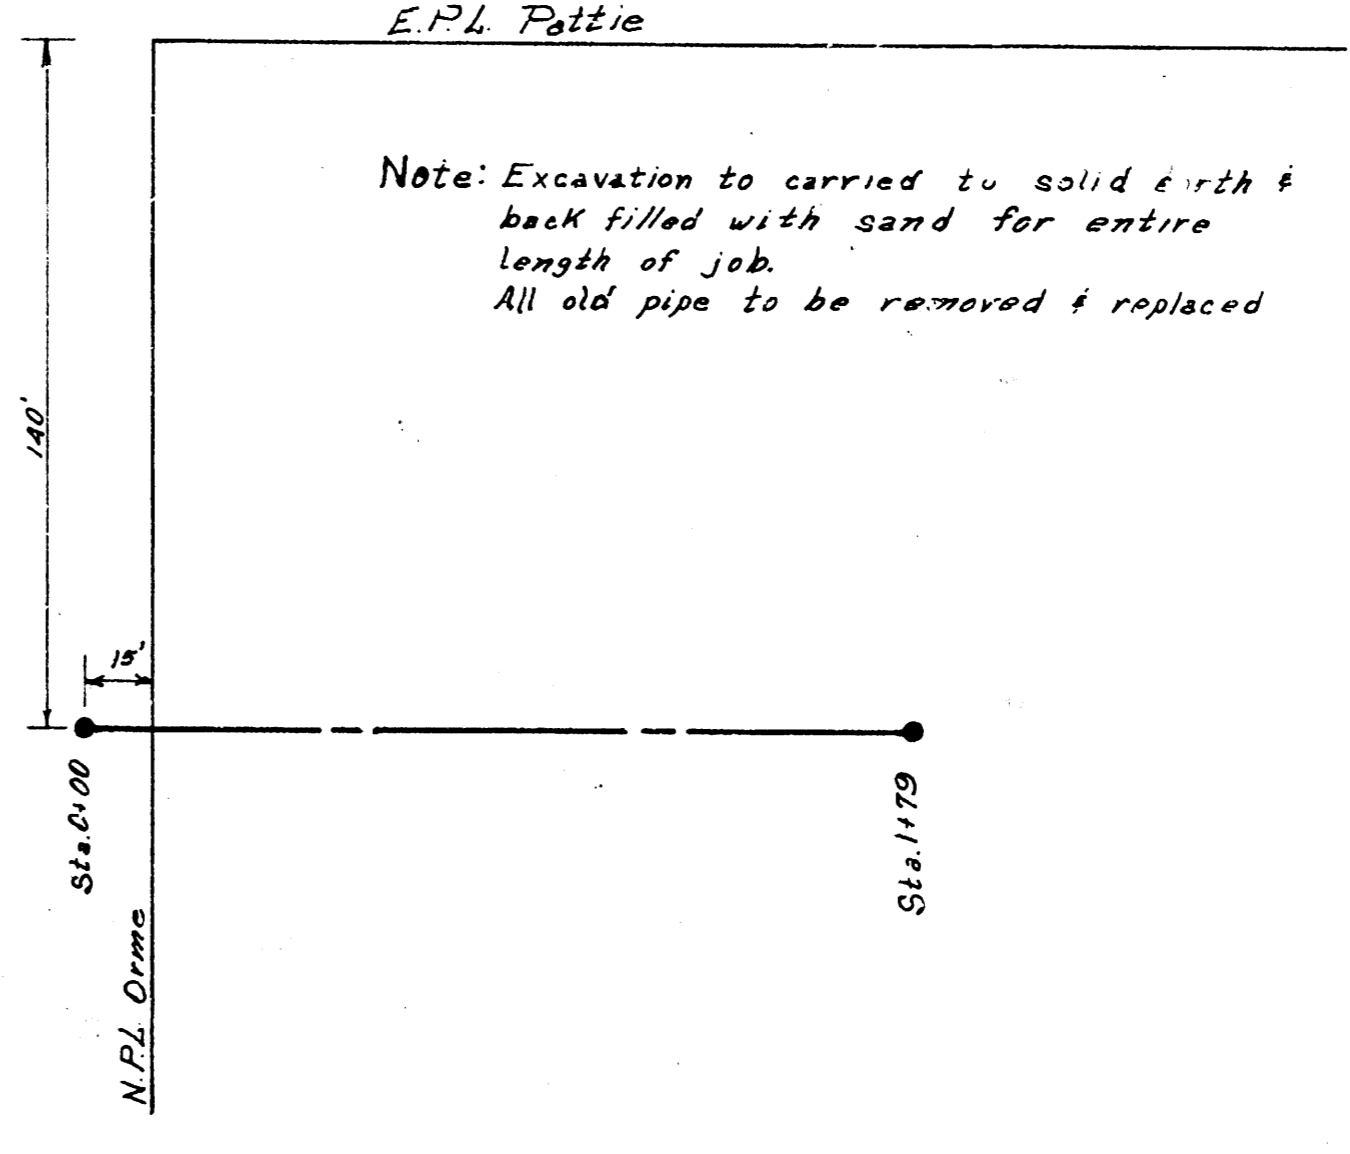

Note: Excavation to carried to solid earth & back filled with sand for entire length of job.
 All old pipe to be removed & replaced

Scale: 1"=40'
 Box: 1/4"=16'

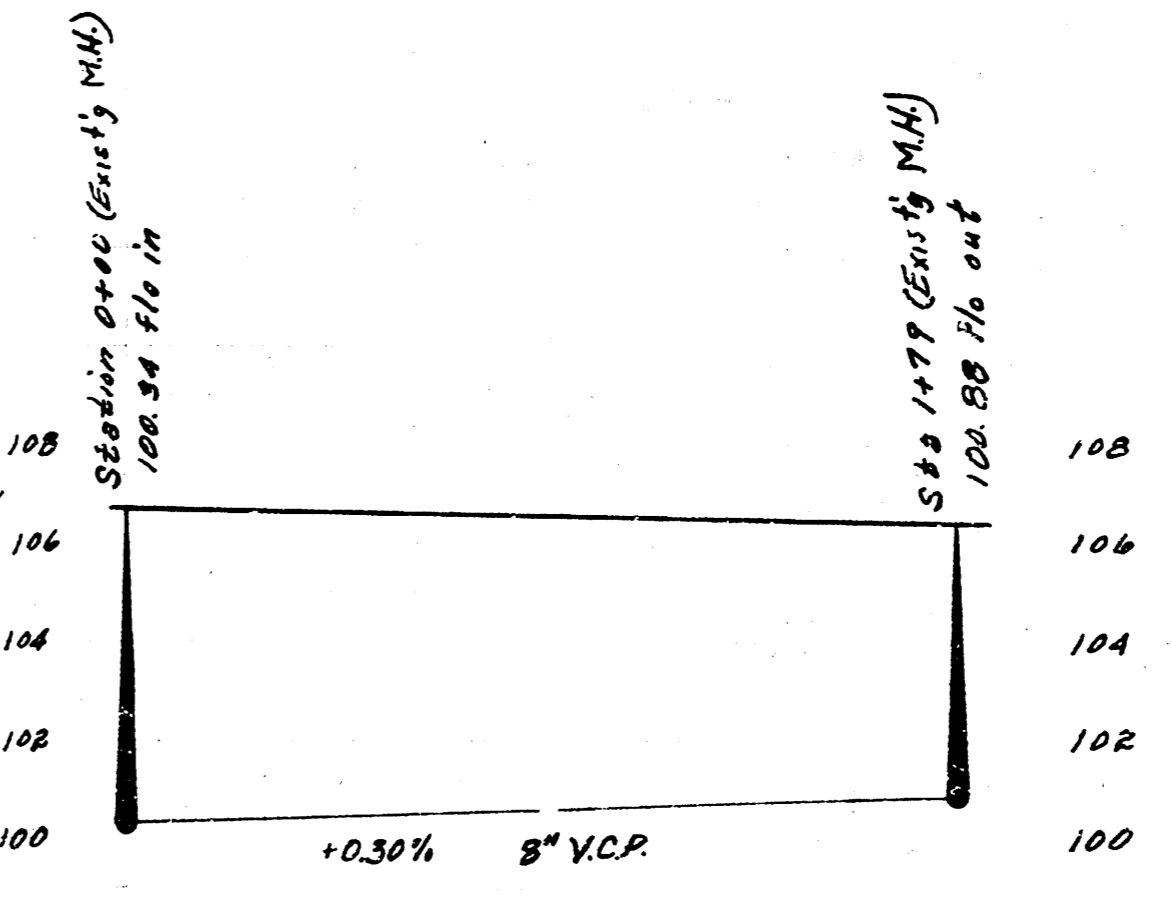

Scale:
 Vertical: 1"=4'
 Horizontal: 1"=40'



Reconstruction of portion of
 DISTRICT H, SS#20
 City of Wichita, Kansas
 L.K. White City Engineer
 March 1951 Proj. No. C28-22

21-00

11-00

21-00