


CAT. T, DIST. B, SS. 20
WICHITA, KANSAS

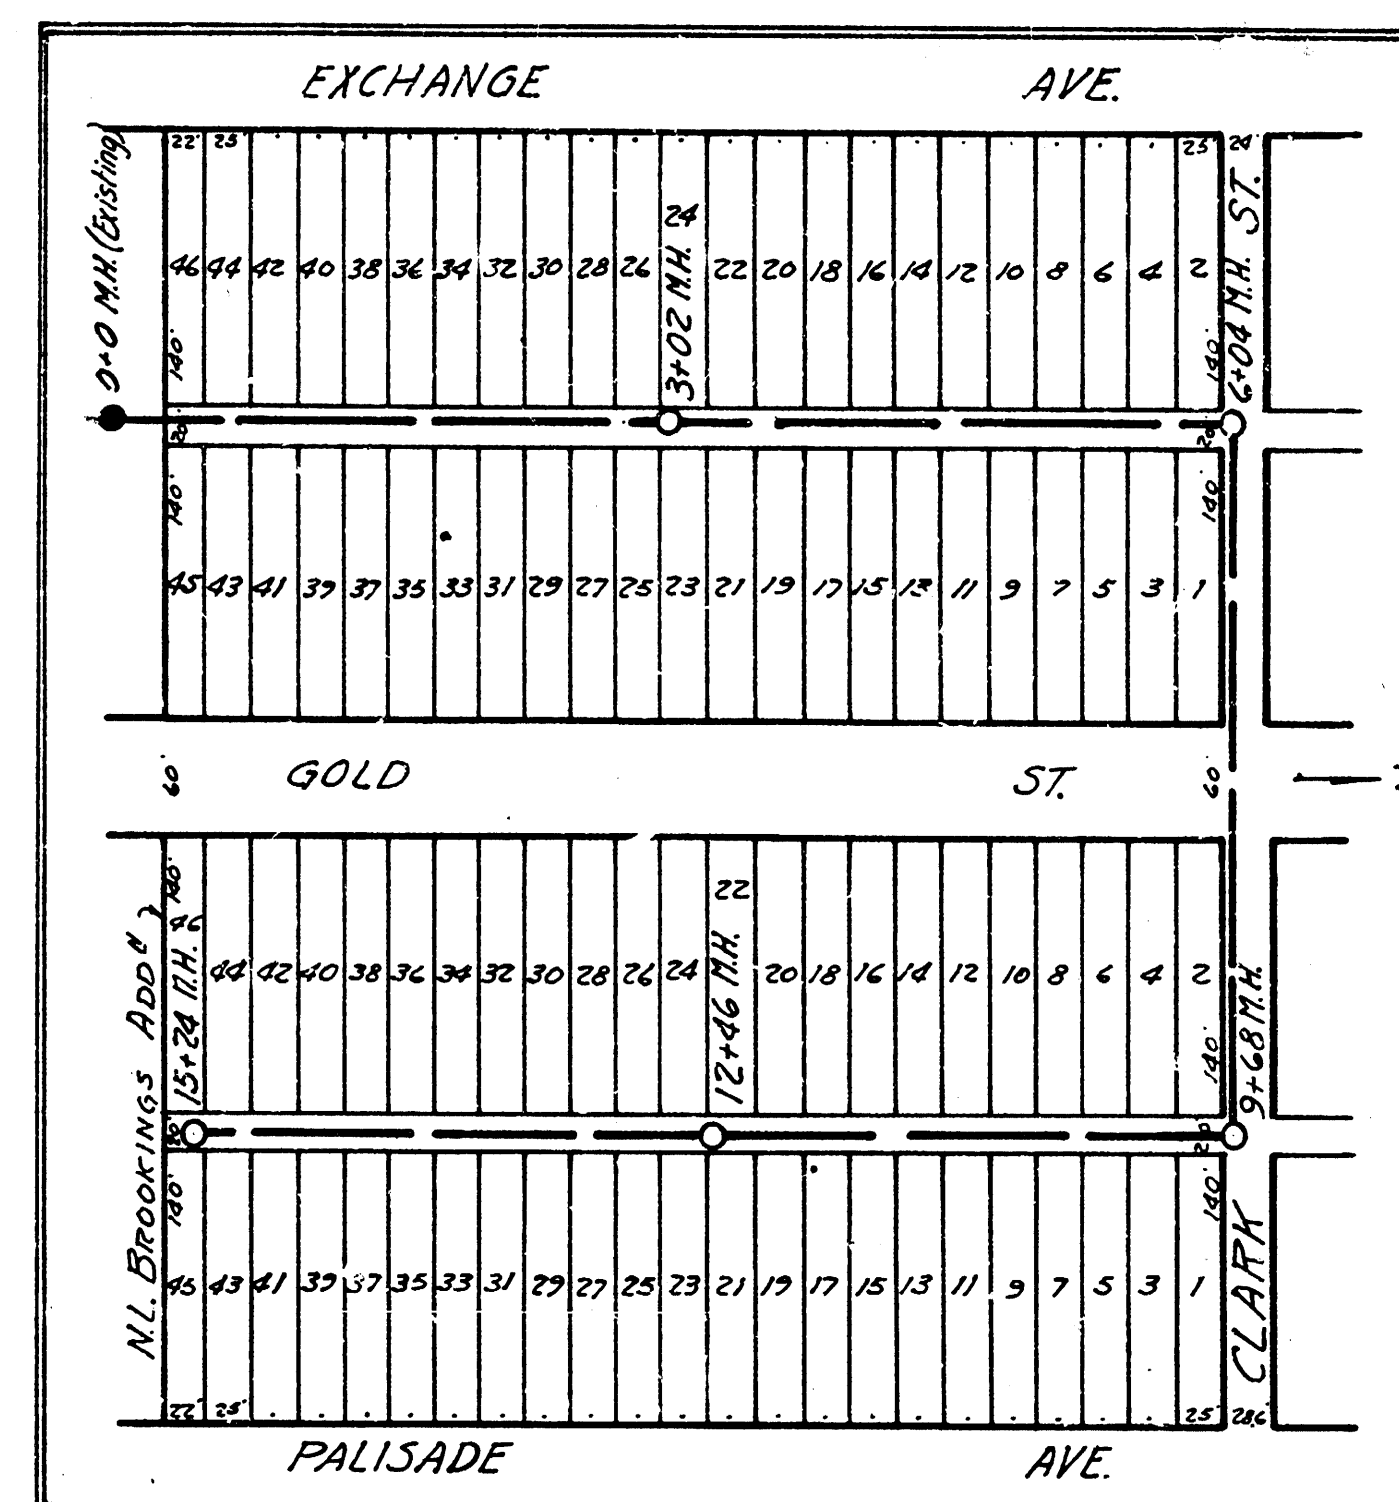

ENGINEERING DEPARTMENT
CITY OF WICHITA, KANSAS
P.L. BROCKWAY CITY ENGINEER
B.E. SMITH ENGINEER OF DESIGN
MARCH 1943 PLAN 1-100'

