


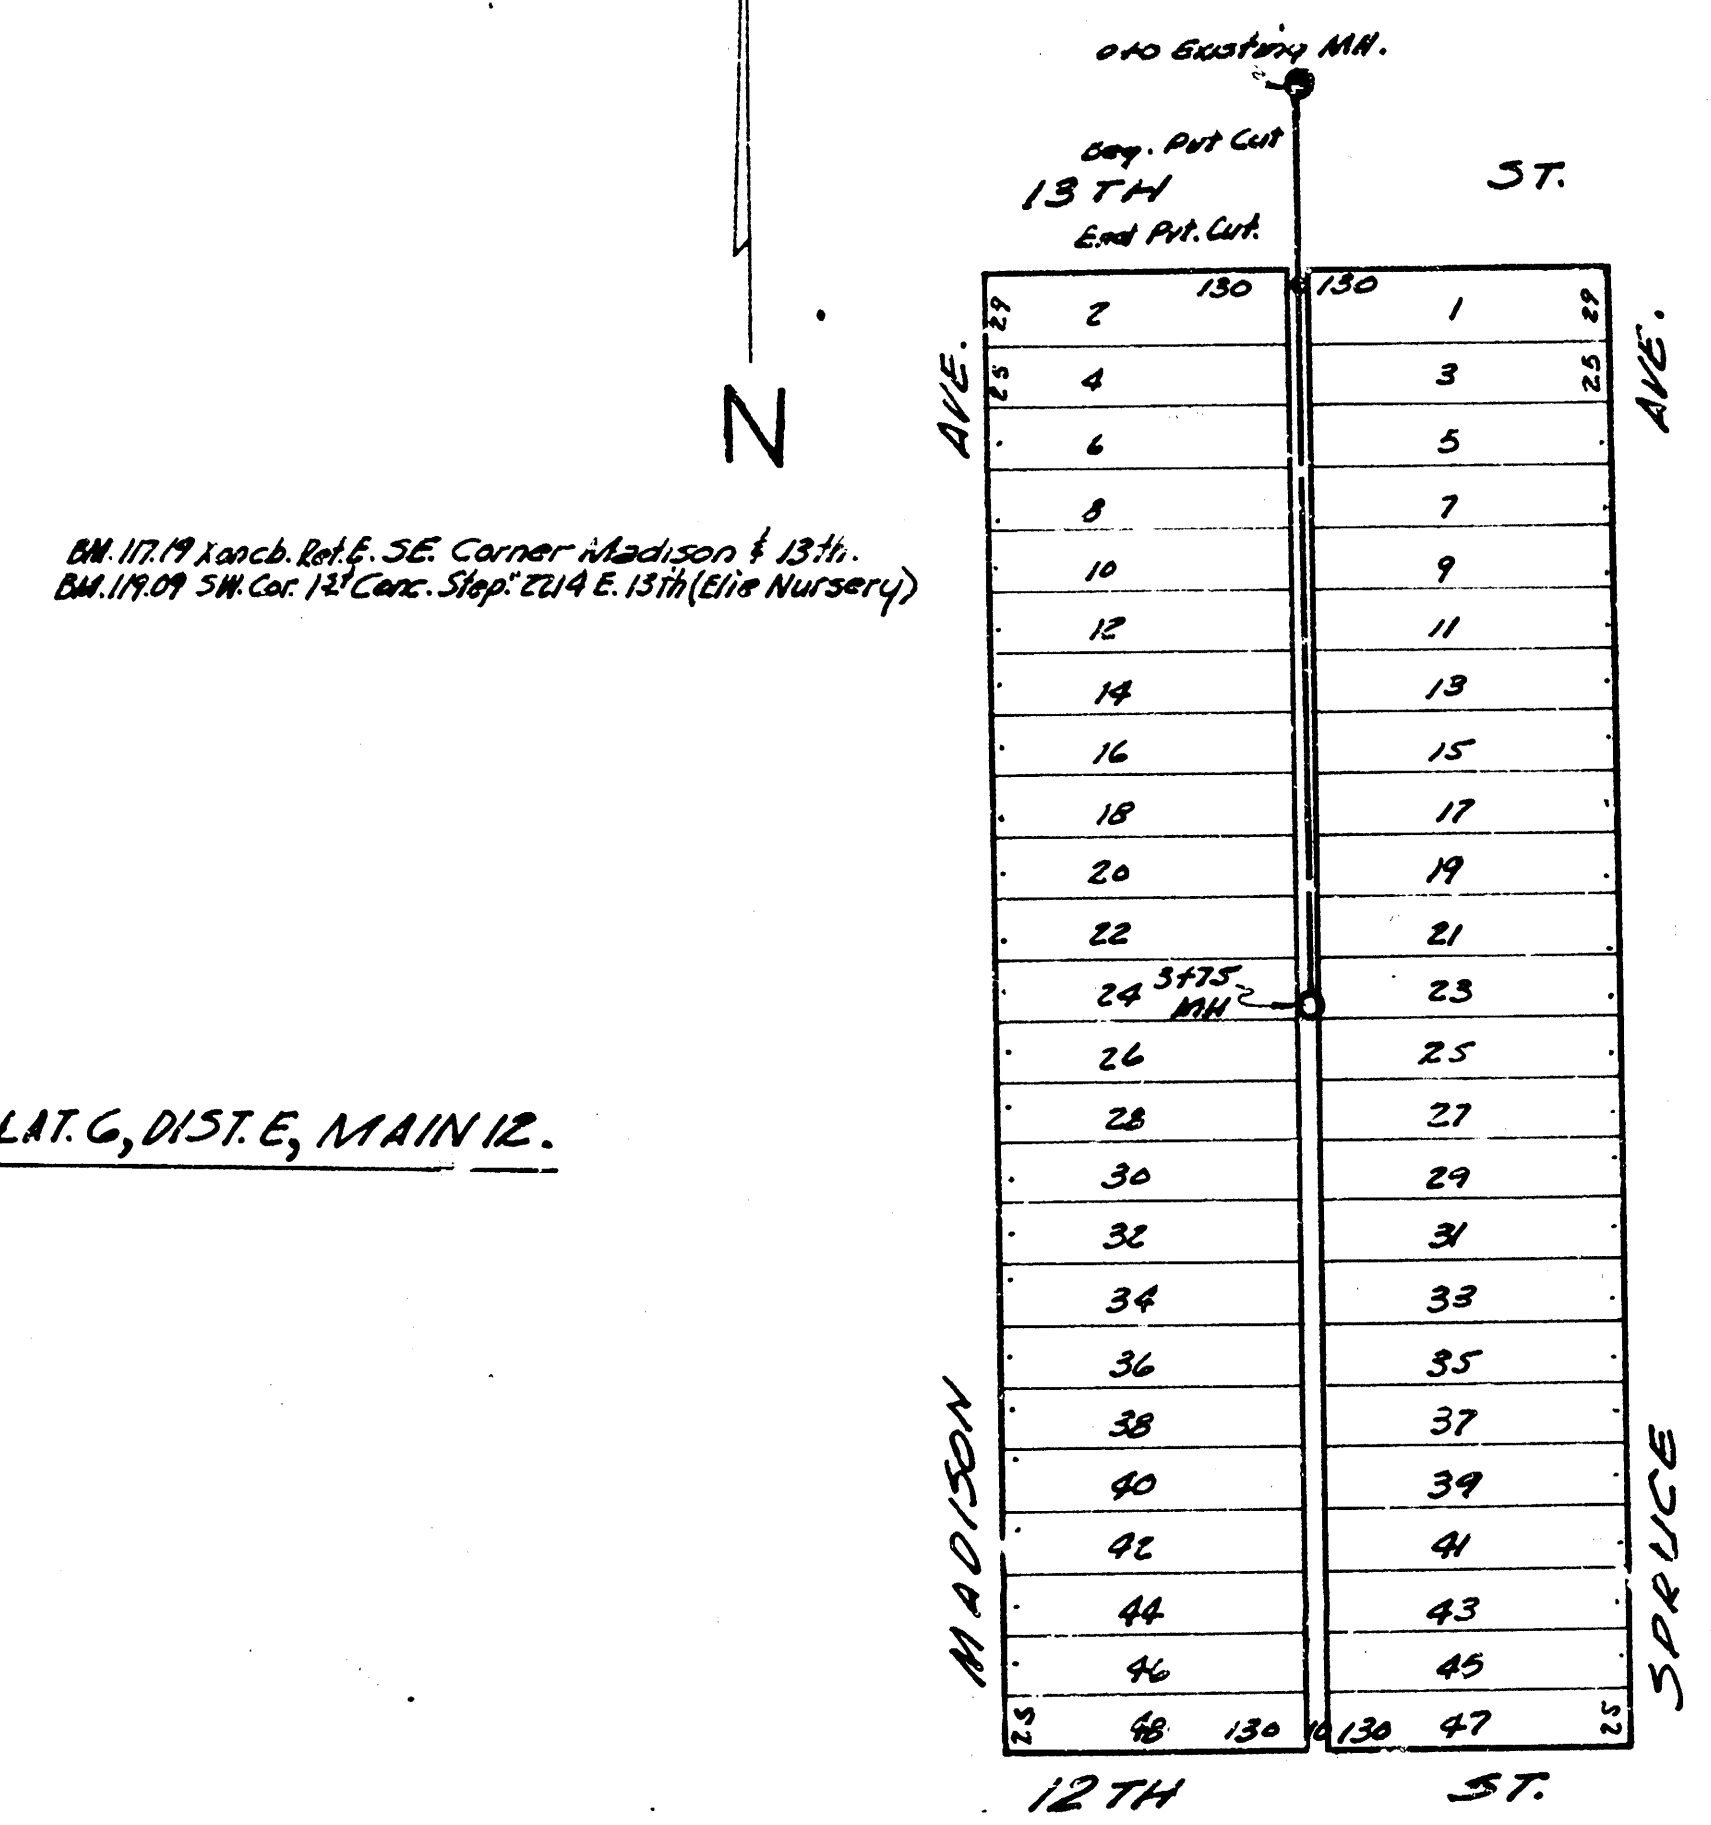


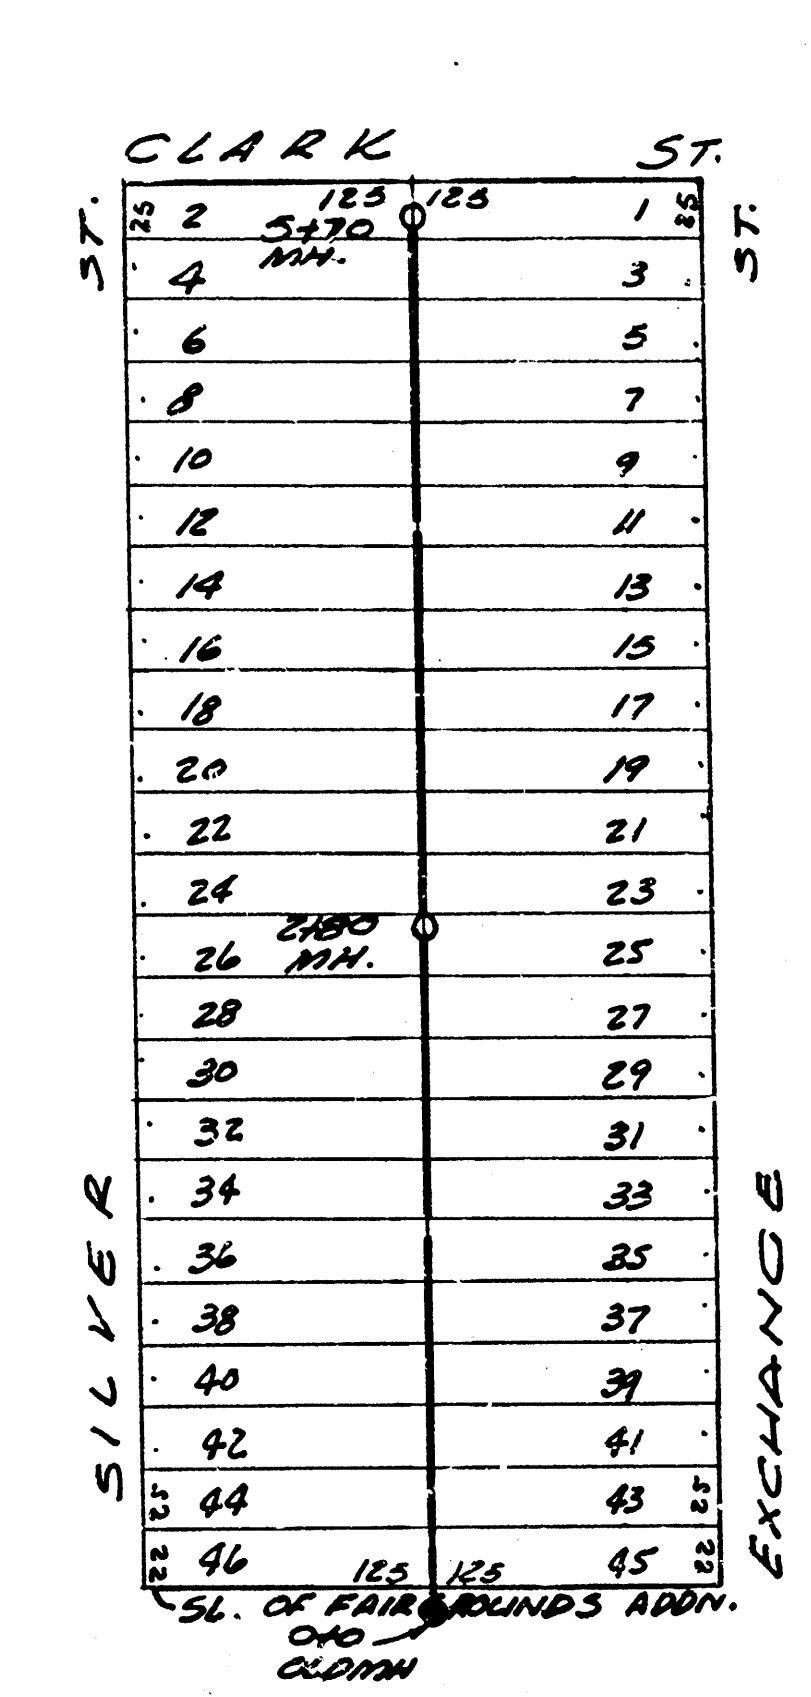

LAT. G, DIST. E, MAIN 12.

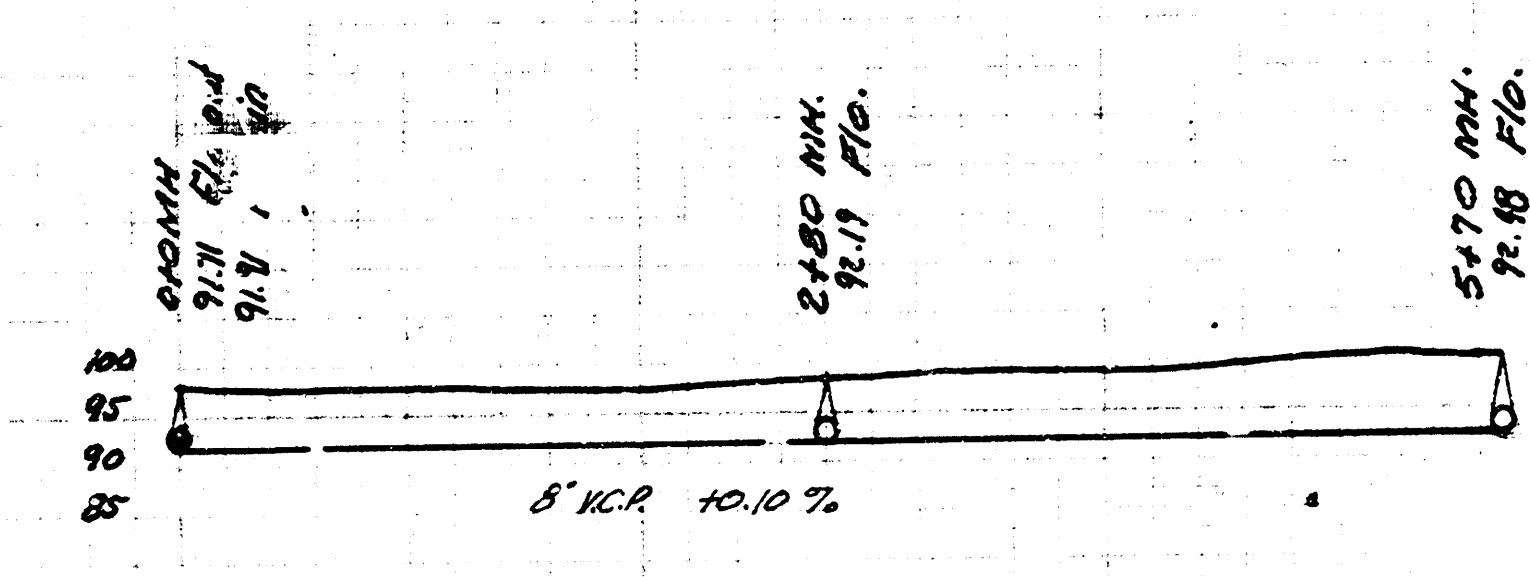

LAT. 4, DIST. B, MAIN 20

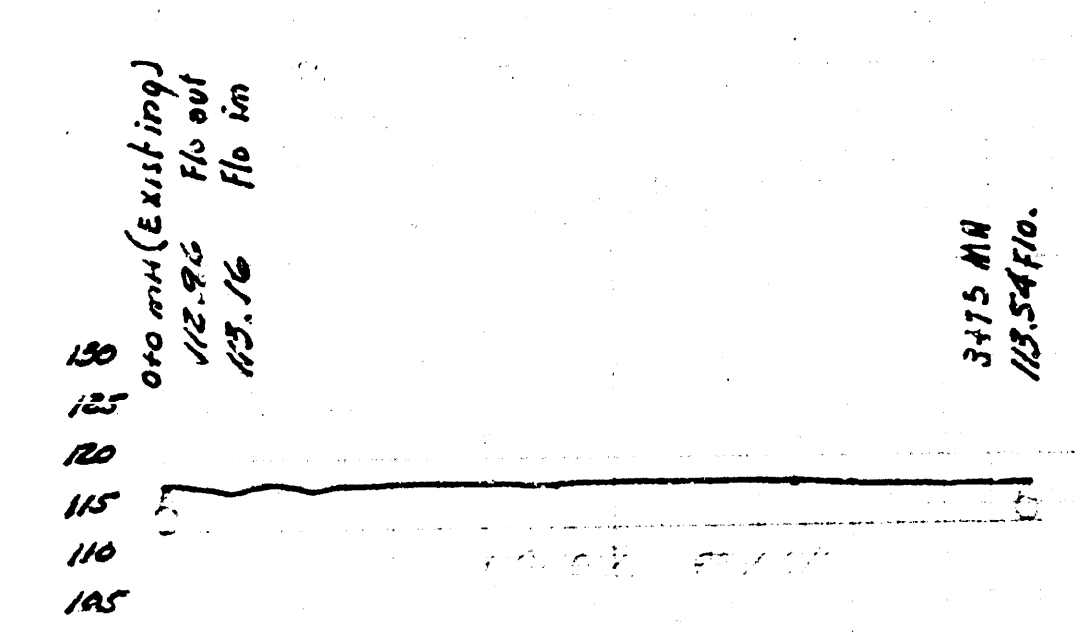

LAT. 4, DIST. B, MAIN 20
 LAT. G, DIST. E, MAIN 12
 CITY OF WICHITA, KANSAS
 L.K. White City Engineer
 Date 11-26-48 Proj. No. C28-31