
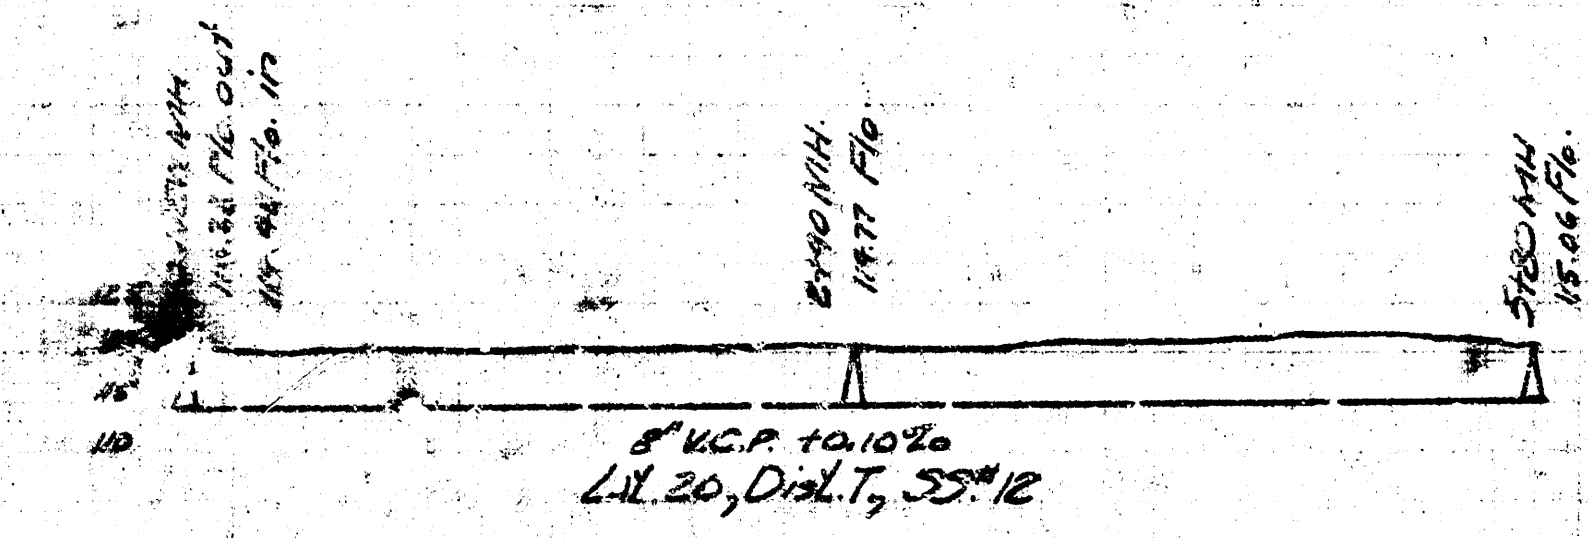
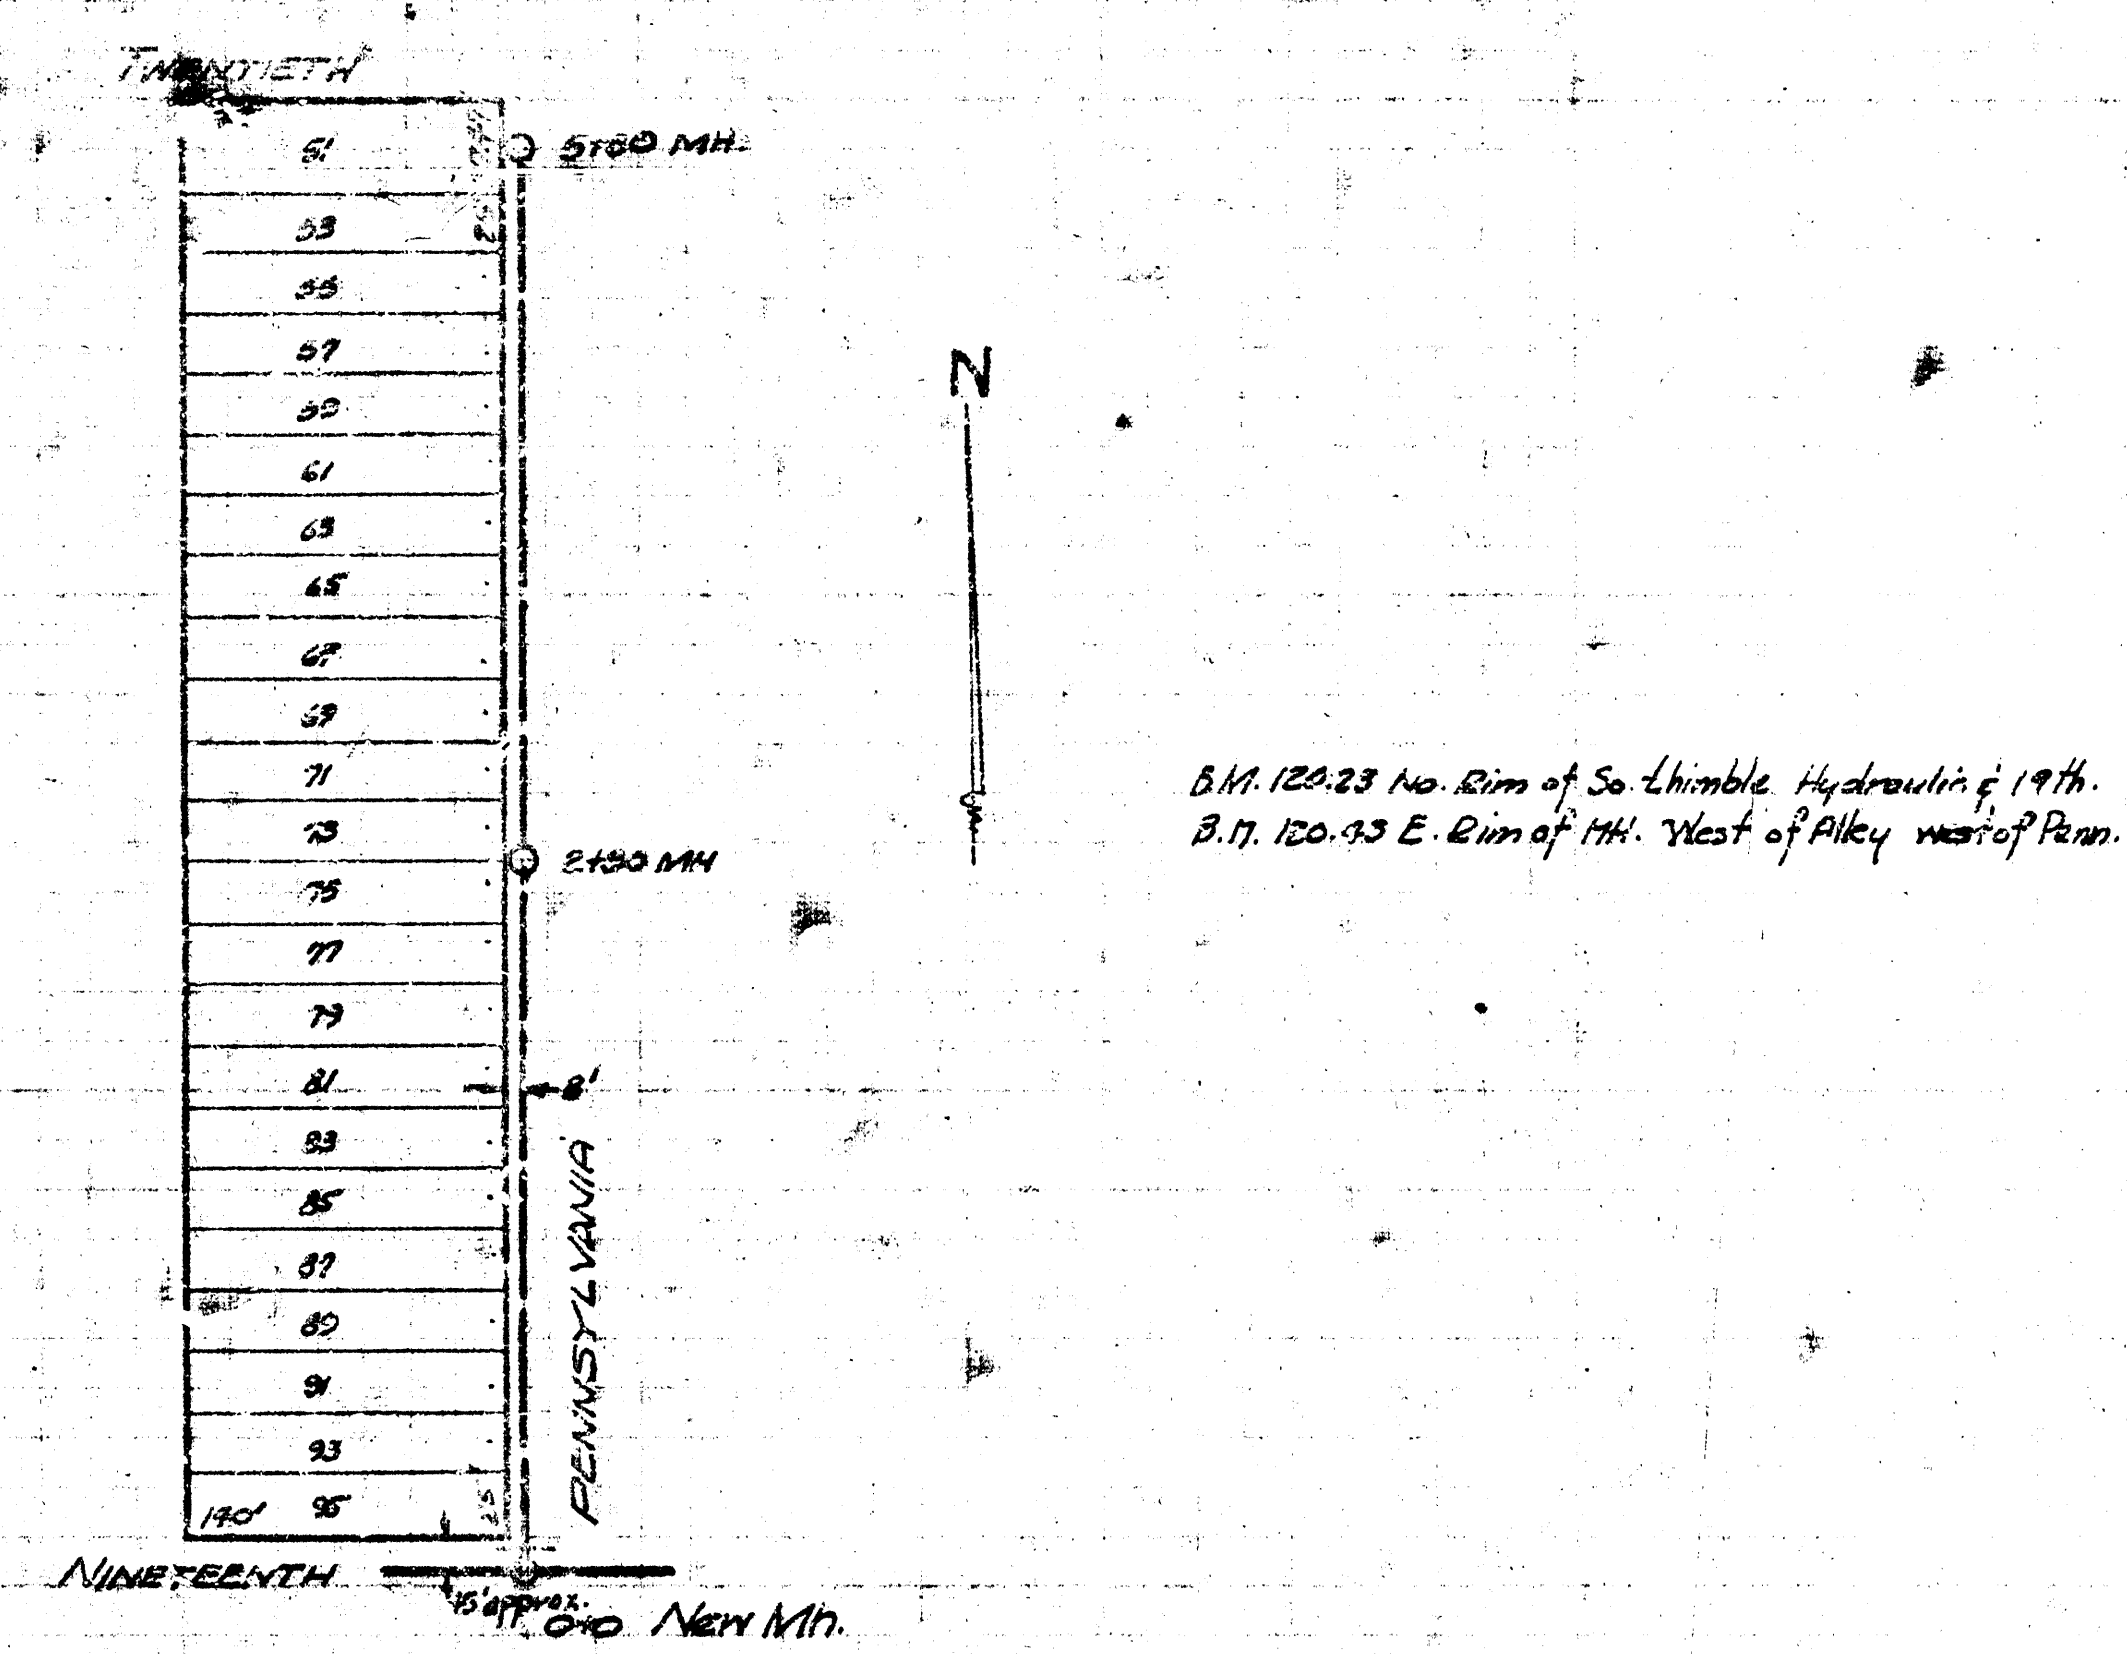
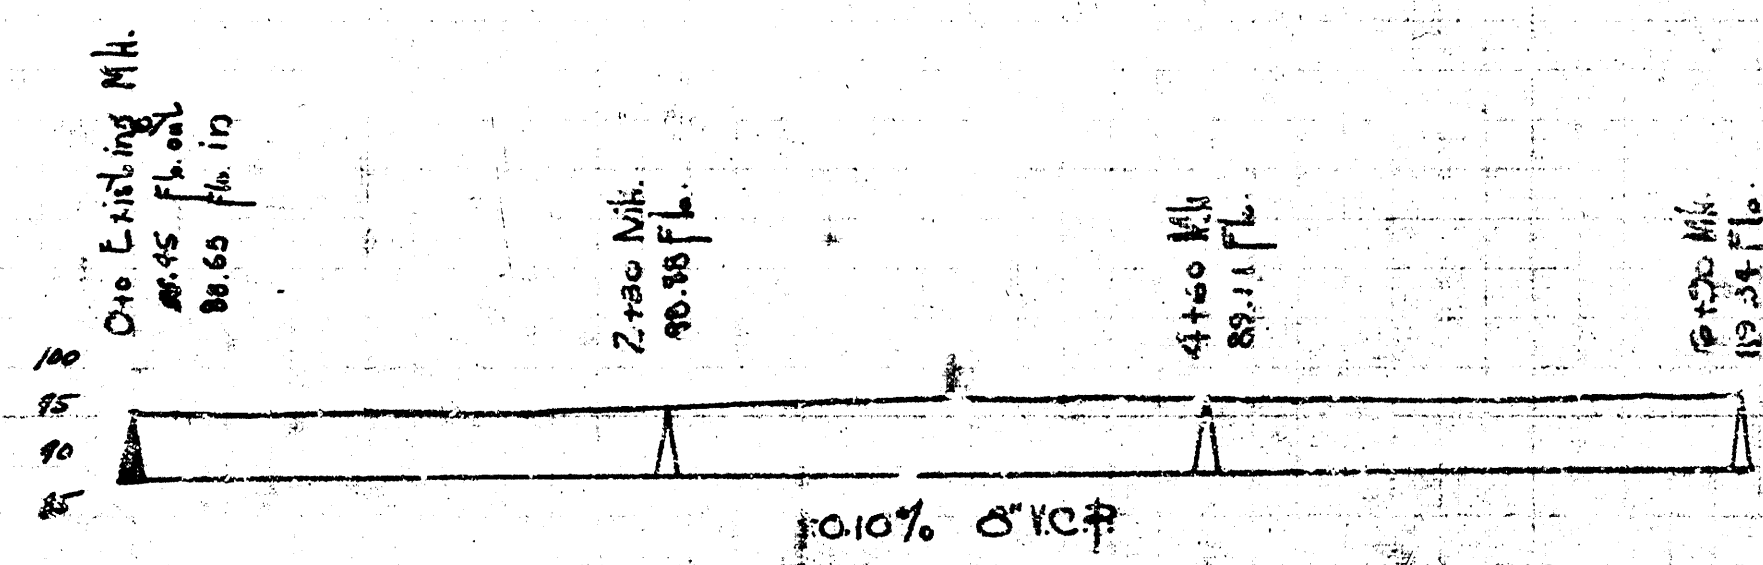


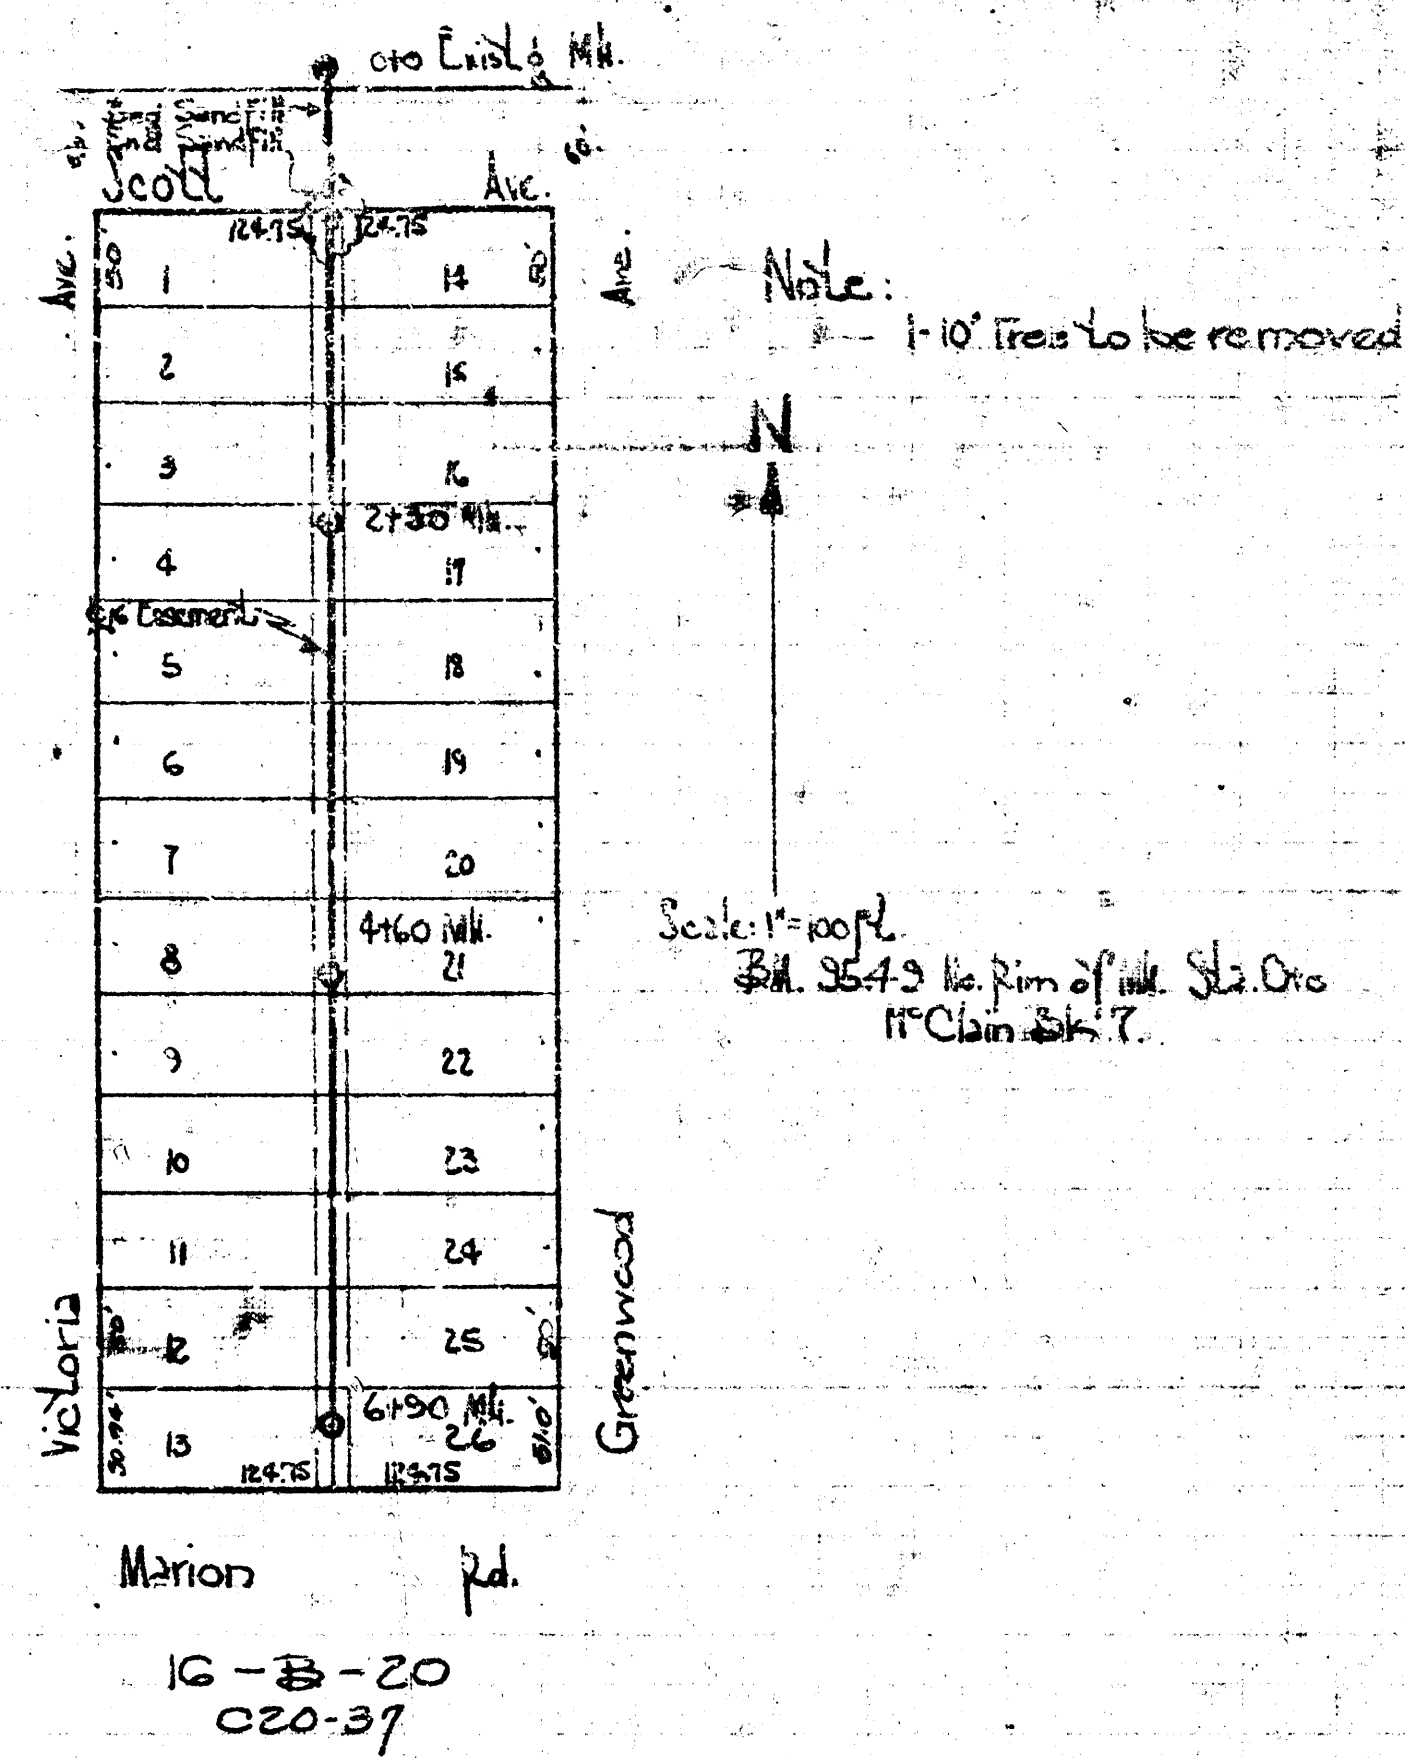

L.S. 16, District B, Sanitary Sewer #20
 L.S. 20, District T, Sanitary Sewer #12
 City of Wichita, Kansas
 L.H. White, City Engineer
 Date: 5-26-50, Proj. No. C20-37