



CHRISTENSEN ADD

B.M. 96.89 W rim M.H. 0+00

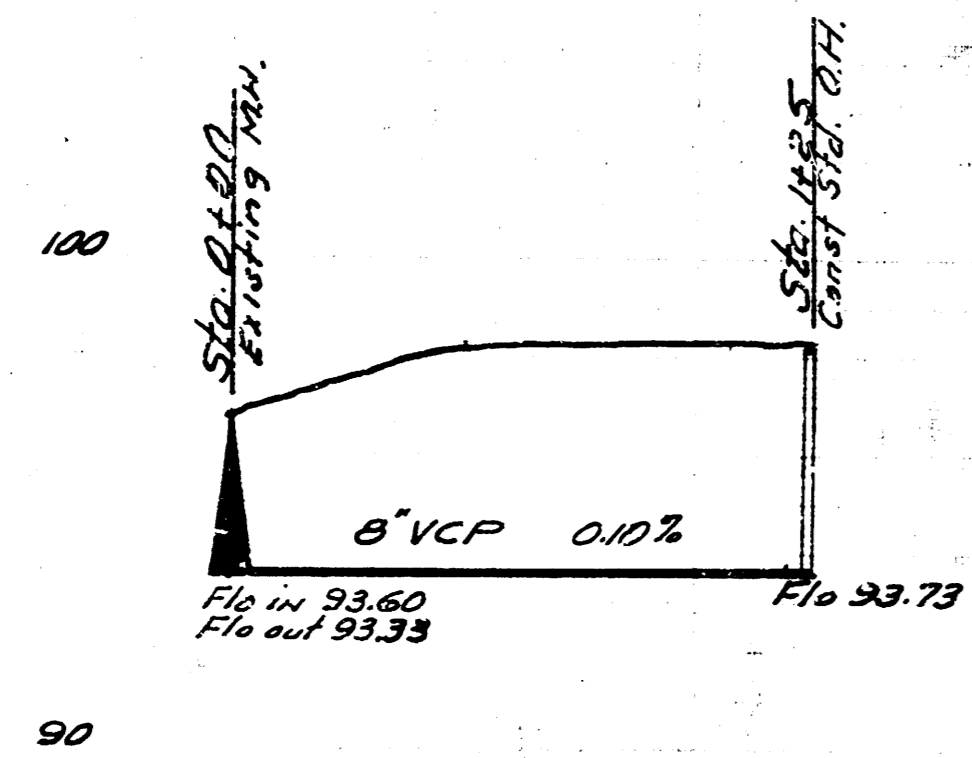



Date 12-10-54  
Plan by McCharm  
Checked  
K-23

EXT. LAT. 25 DIST. B 5.5.20  
CITY OF WICHITA KANSAS  
BE SMITH CITY ENGINEER  
Private Contract

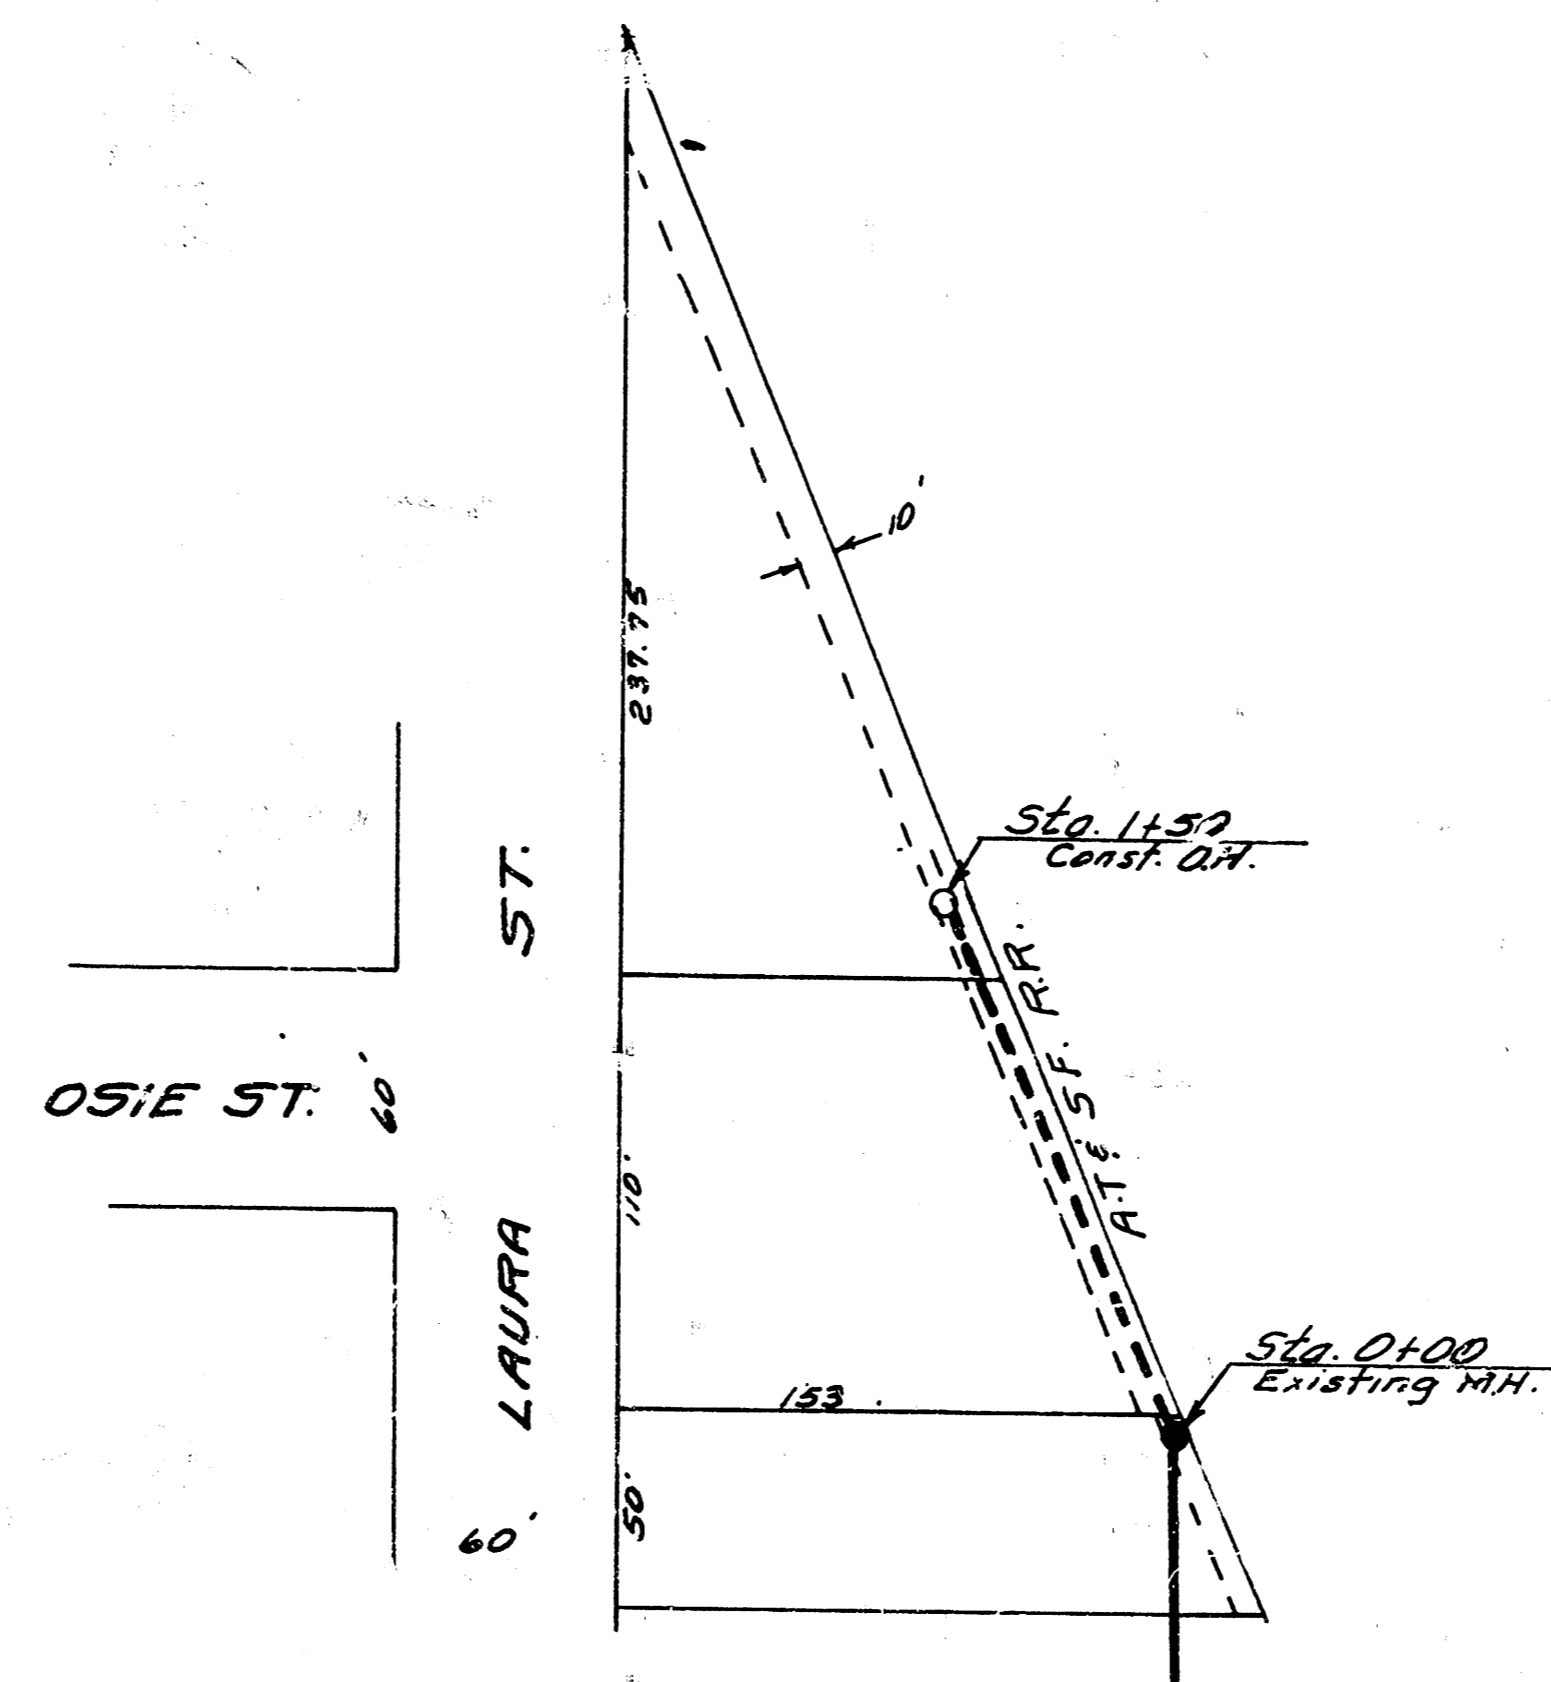

B.M. 104.19 'M' in Mueller F.P. NW. Cor. Laura & Osie

Date 12-10-54  
Plan by McCharm  
Checked by  
Robert W. K-23

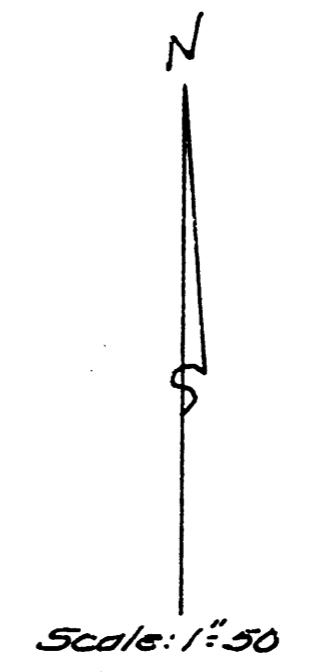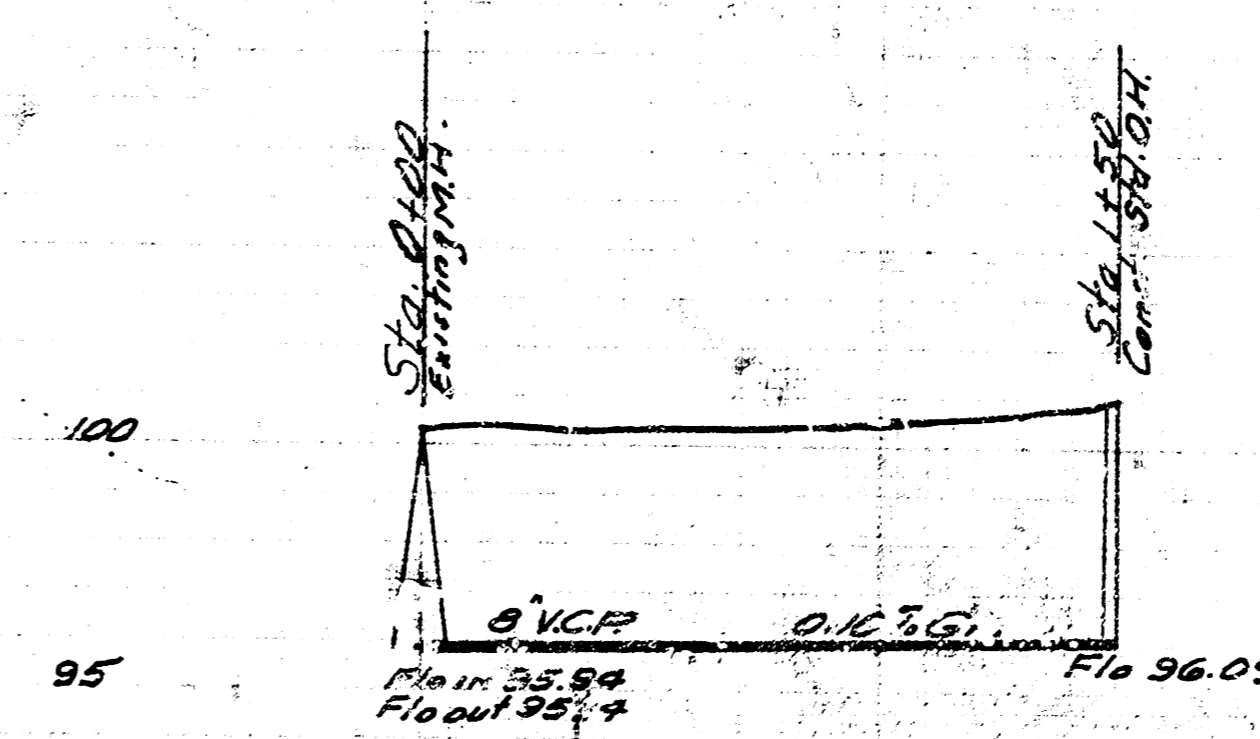

EXT. LAT. 19 DIST. C 5.5.20  
CITY OF WICHITA KANSAS  
BE SMITH CITY ENGINEER  
Private Contract