



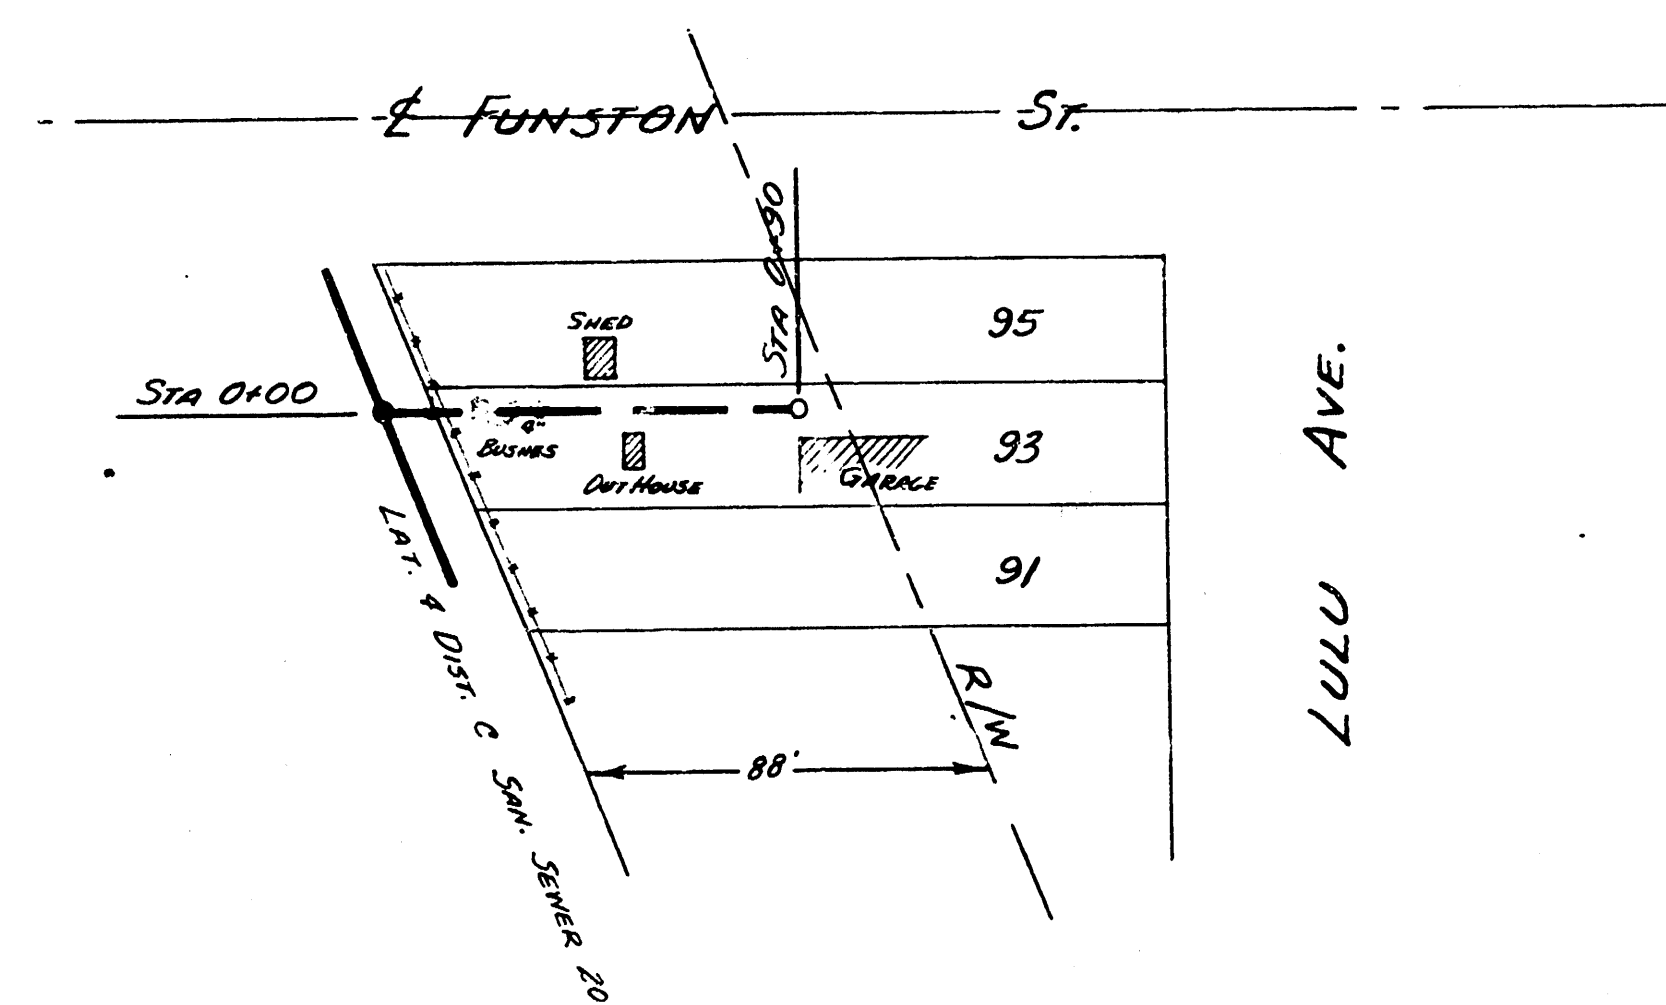

PLAN SCALE 1"=40'
PROFILE SCALE 1"=40' HOR, 1"=4' VERTICAL

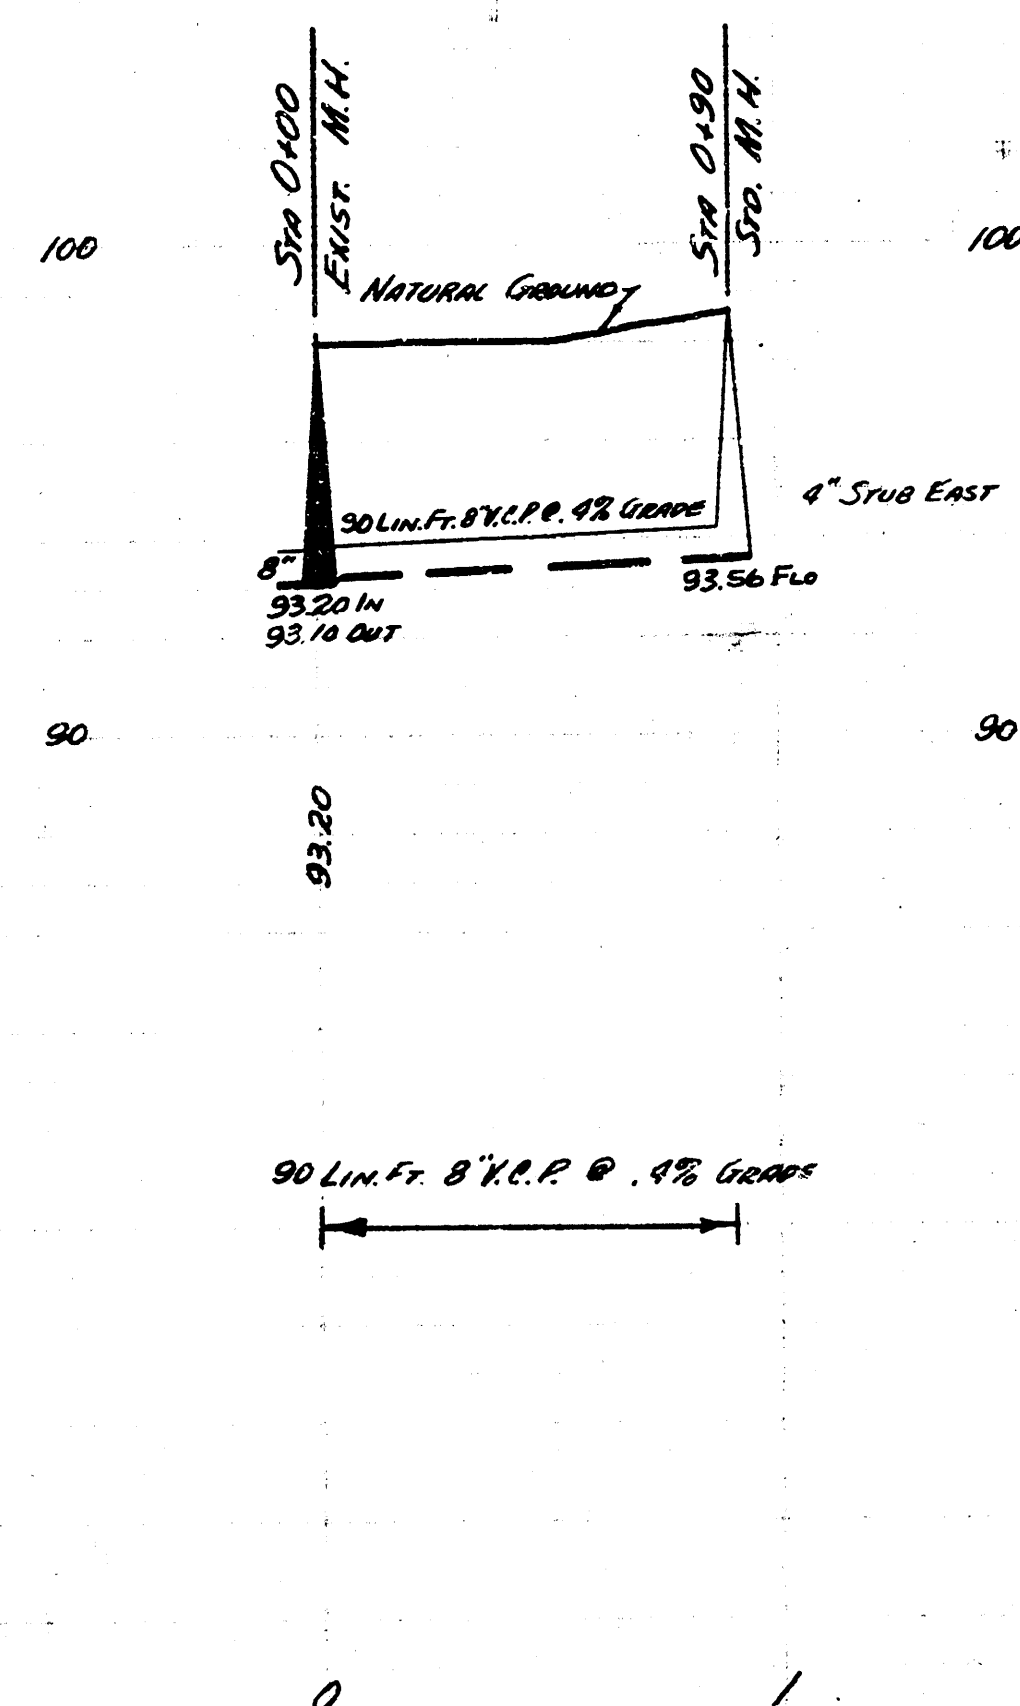

EXT. OF LAT. 4 DIST. C. SAN. SEWER 20
CITY OF WICHITA KANSAS
B.E. SMITH CITY ENGINEER
MARCH 1956 PRIVATE JOB