


Scale 1"=40'



NOTE: Sta. 0+20 to Sta. 0+56
Conc. Pavement Out. Sand Backfill Trench.

B.M. RR. Spr. in Elm Tree 15'E.
Salina & N. Riverside El. 12471

SCALE 1"=50' Horiz.
1"=5' Vert.

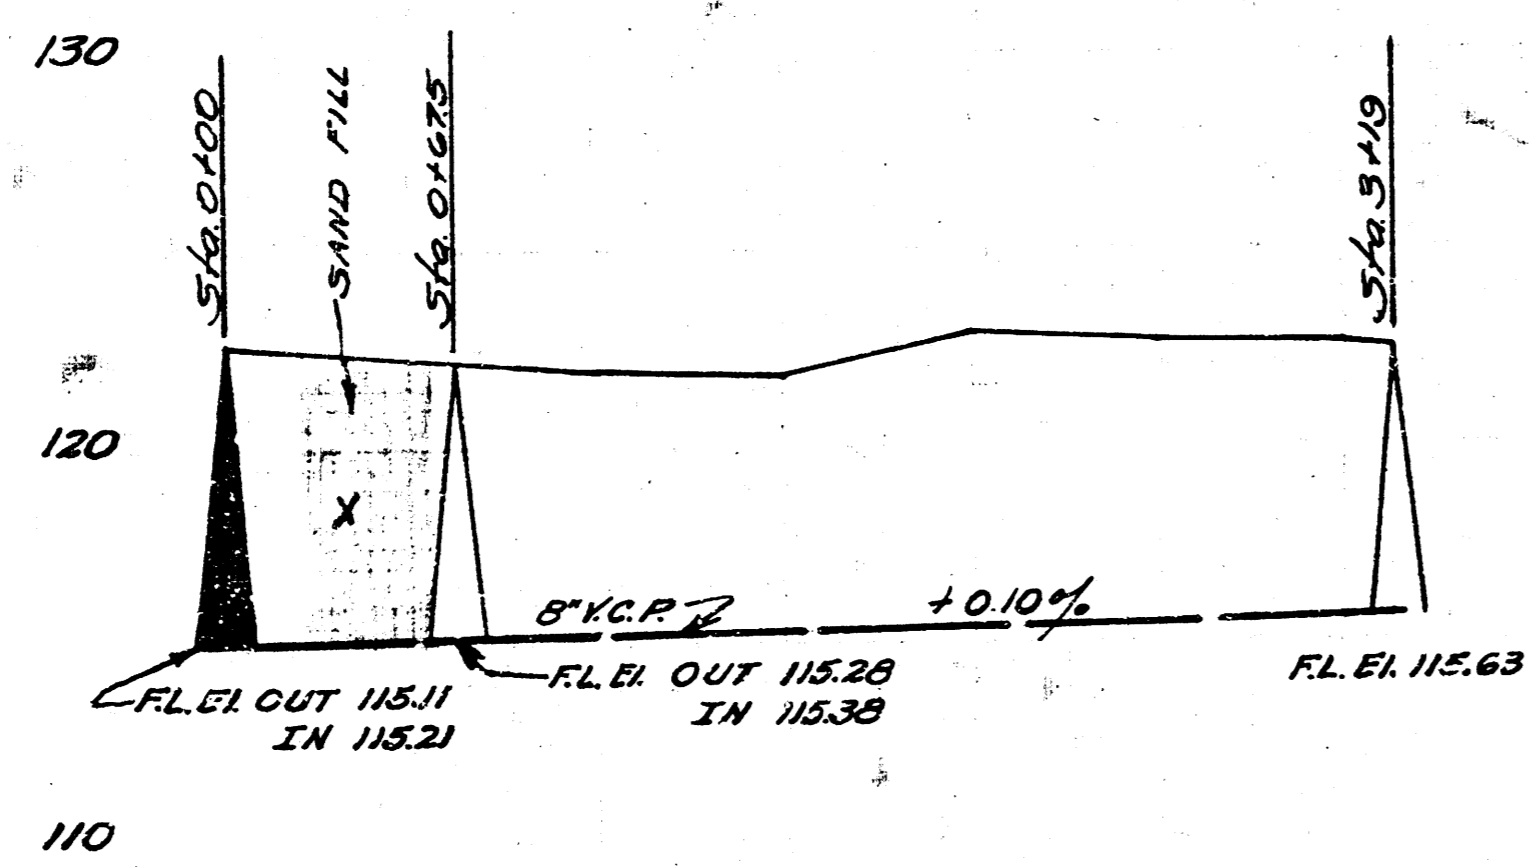

SUB-LAT. T DIST. R MAIN 20
CITY OF WICHITA KANSAS
L.K. WHITE CITY ENGINEER
Proj. No. C21-26

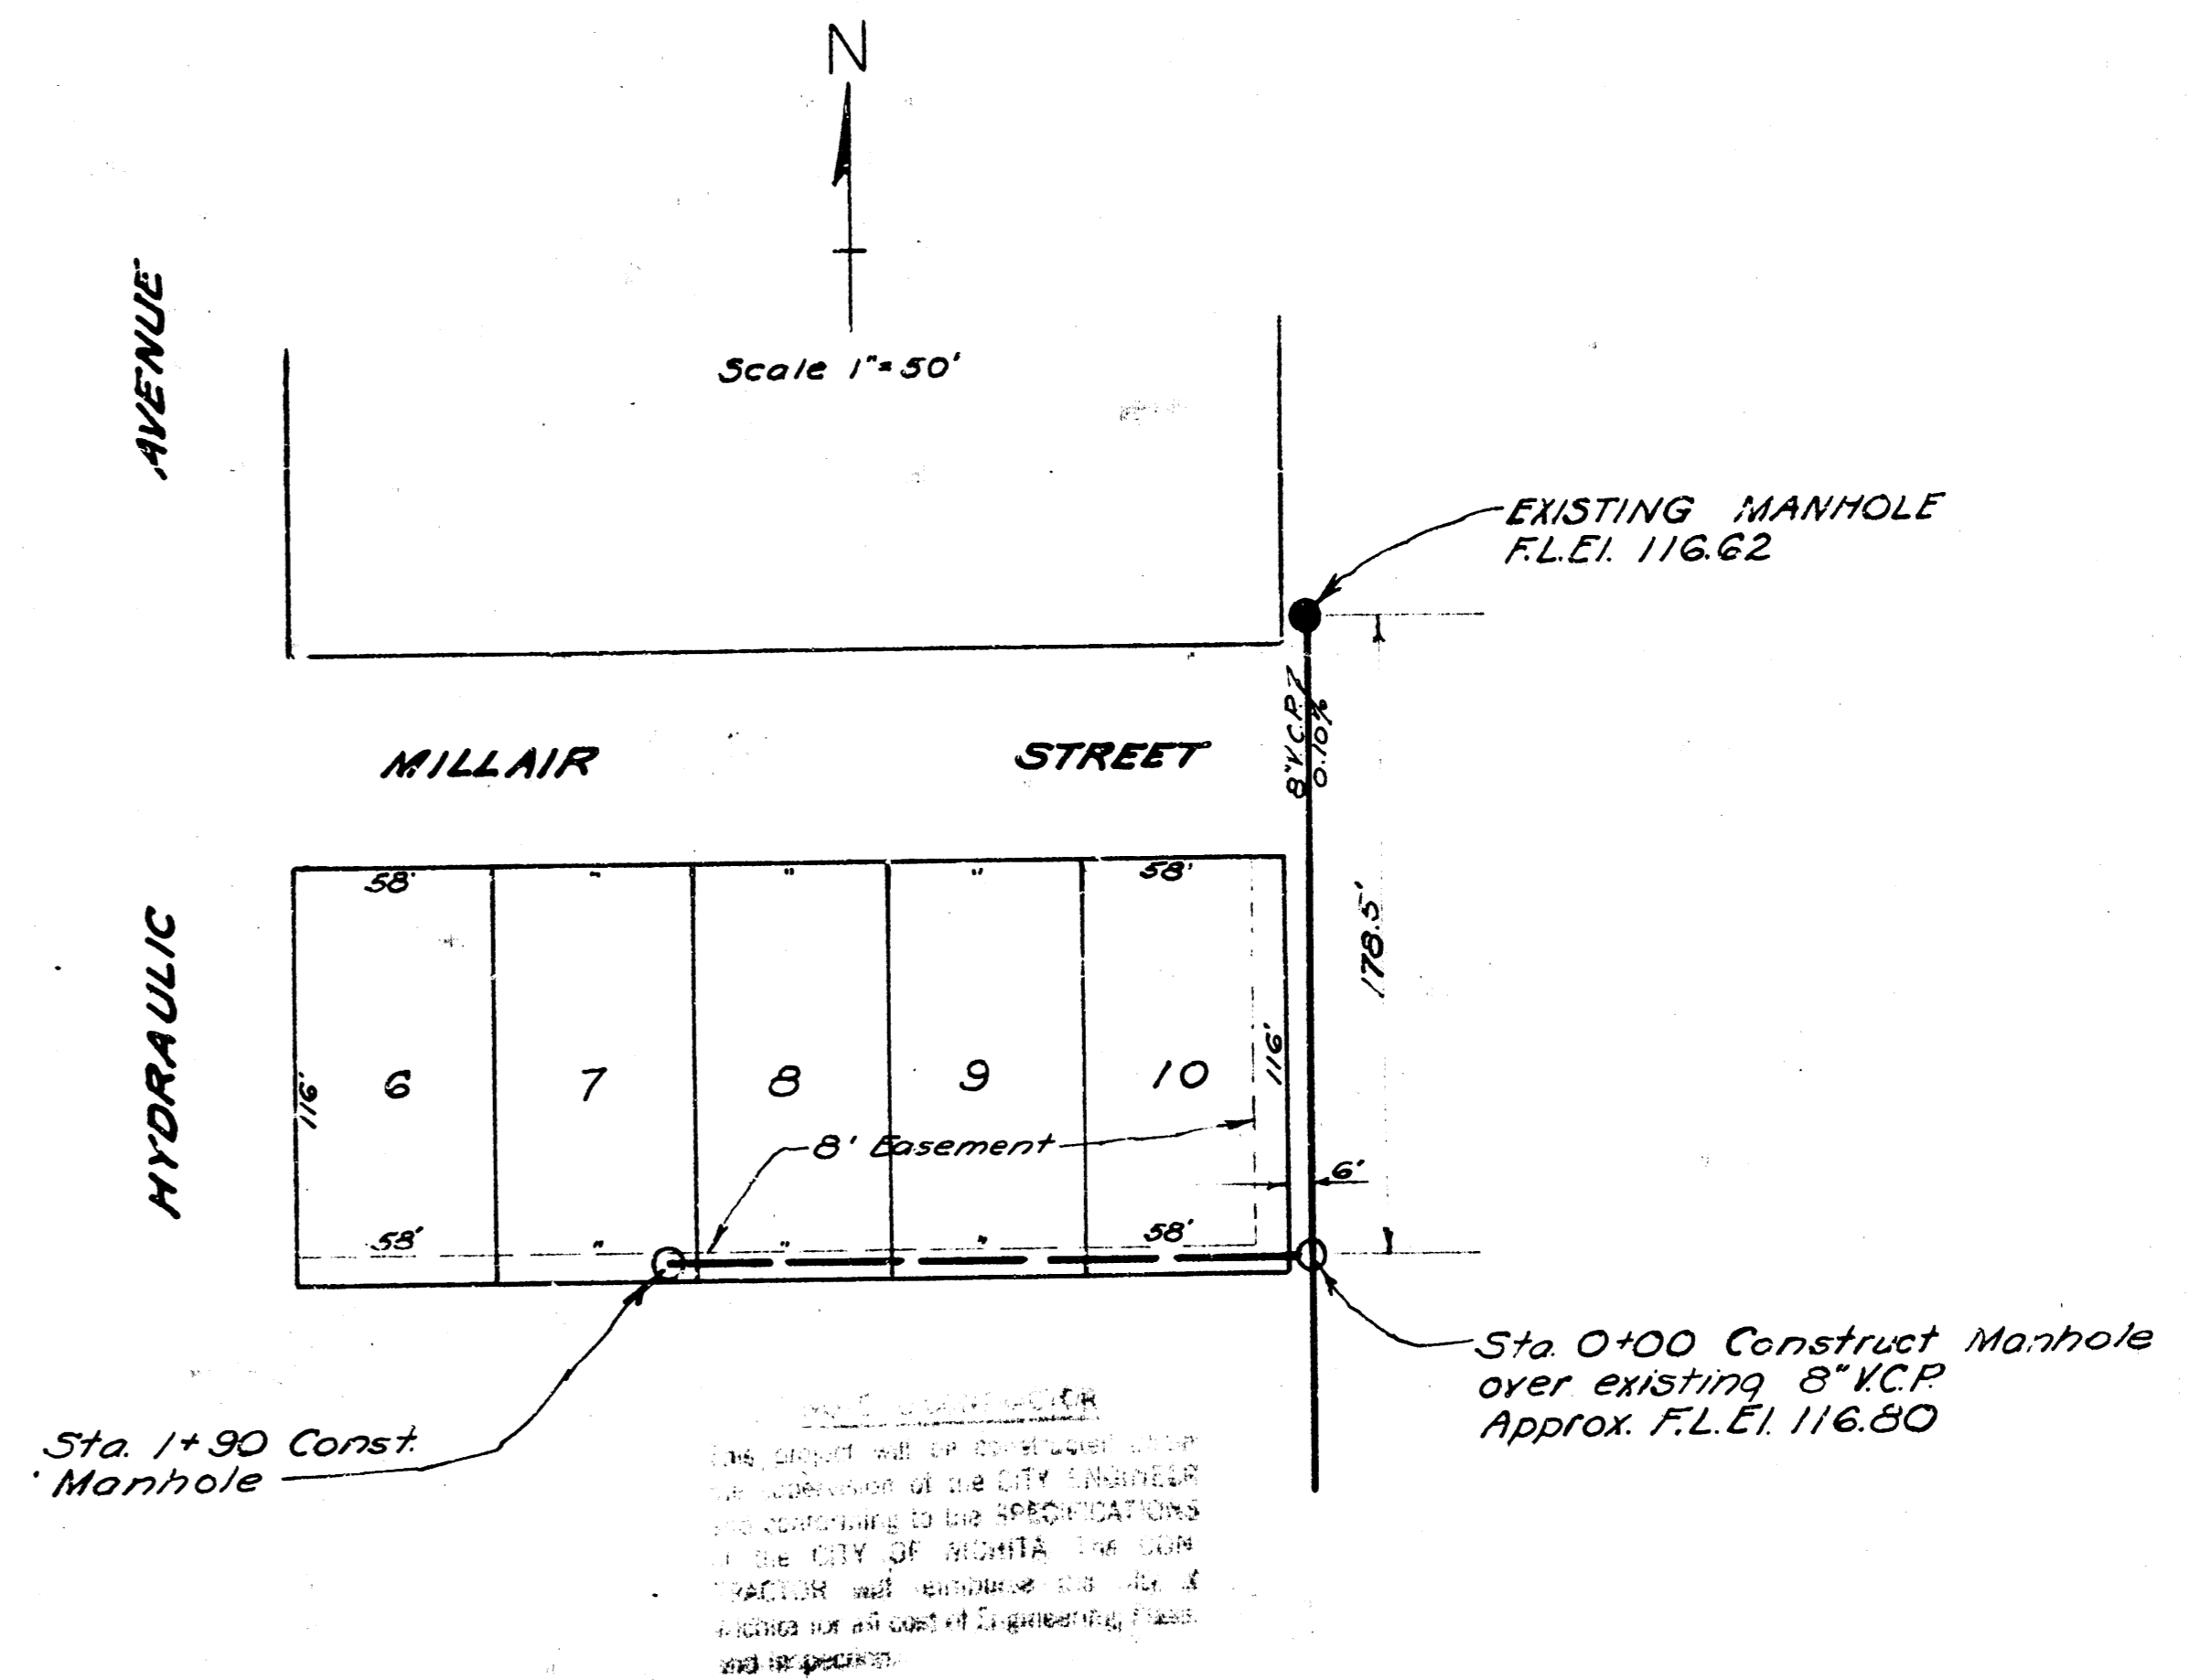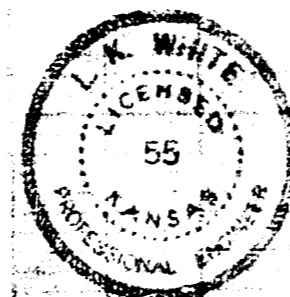


Scale 1"=50'

B.M. S. Rim Manhole 178.5
N. Sta. 0+00 El. 12303

B.M. 8" in Globe S. Curb Millair
W.L. of Kansas El. 12303

SCALE 1"=50' Horiz.
1"=5' Vert.
NOTE BOOK NO. JT 45

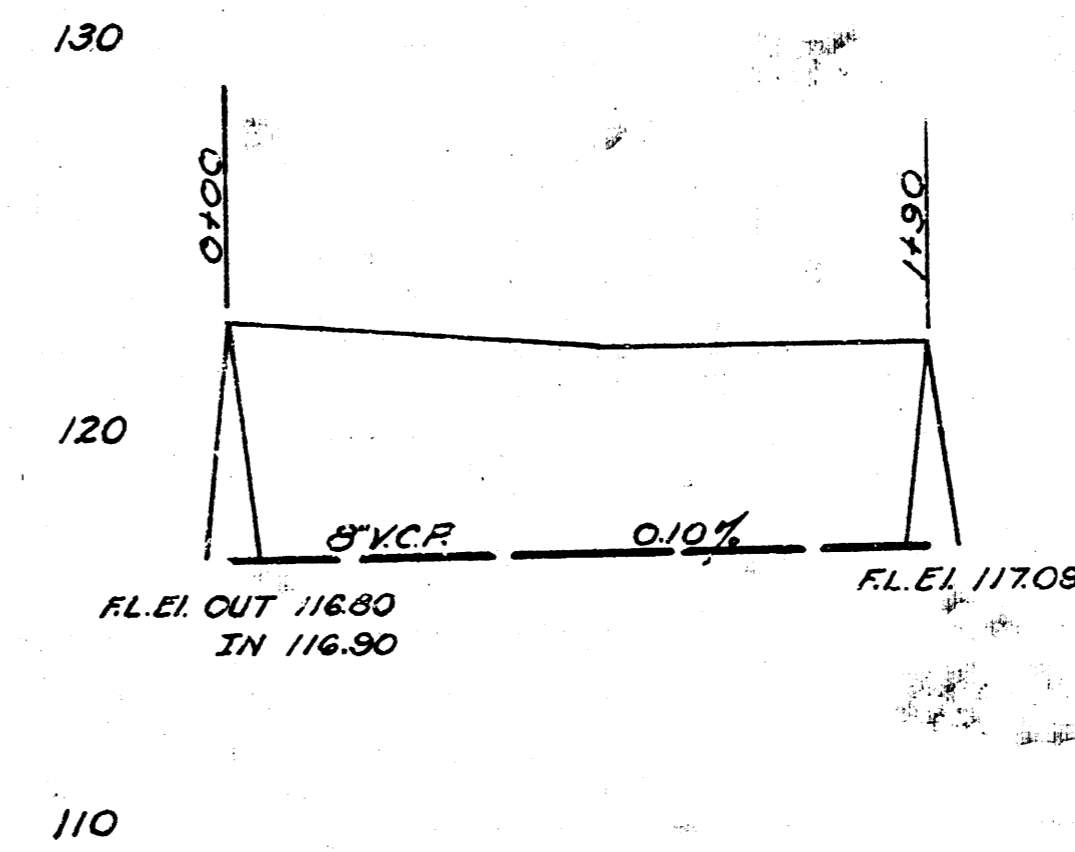

LAT. 23 DIST. T MAIN 12
CITY OF WICHITA KANSAS
L.K. WHITE CITY ENGINEER
Proj. No. (Private Job)
10/8/51