


N

SCALE



HORIZONTAL 1" = 40'

VERTICAL 1" = 5'

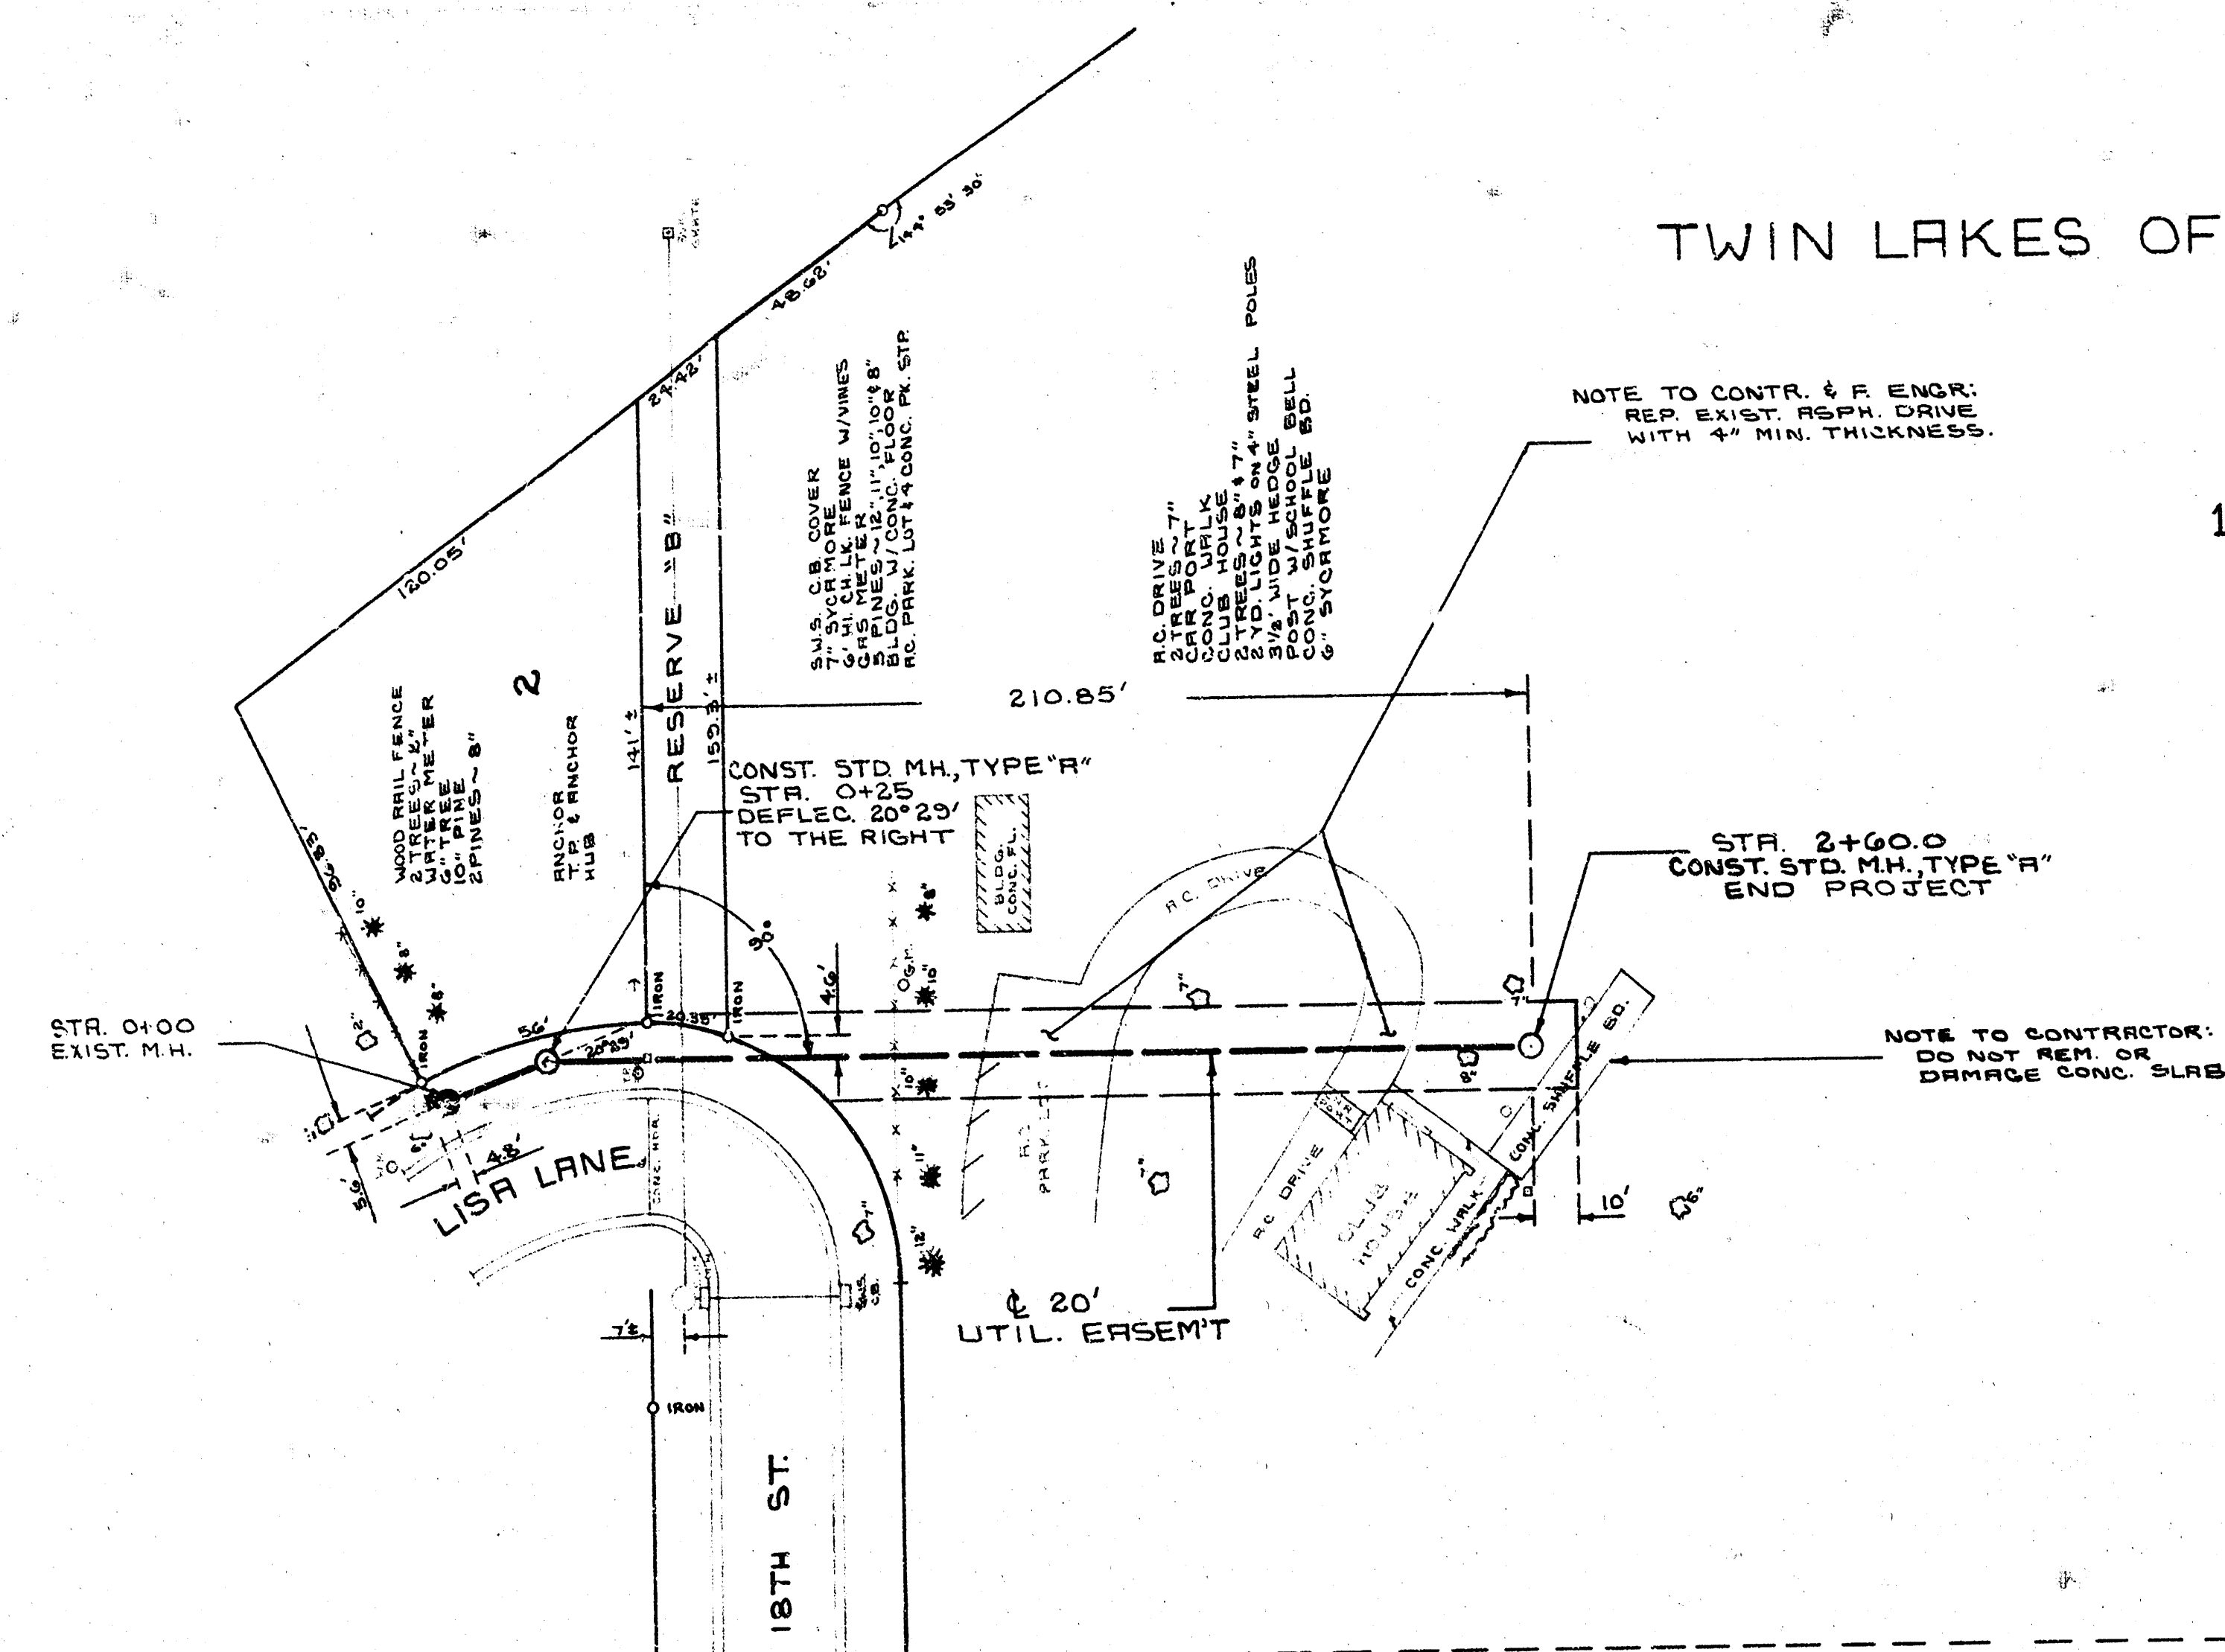

BM#1~120.935~TOP CB.@S.END OF
S.E. RAD. 17TH-WOODROW CT.

B.M. #2 ~ 122.76 ~ TOP S. CB. ON 18TH ST.,
21' E. OF C. BASIN, S.E. COR. 18TH
& LISA LANE DUE N. OF PROP. IRON

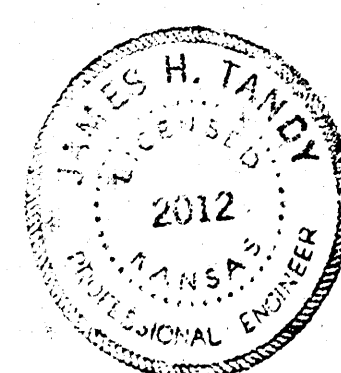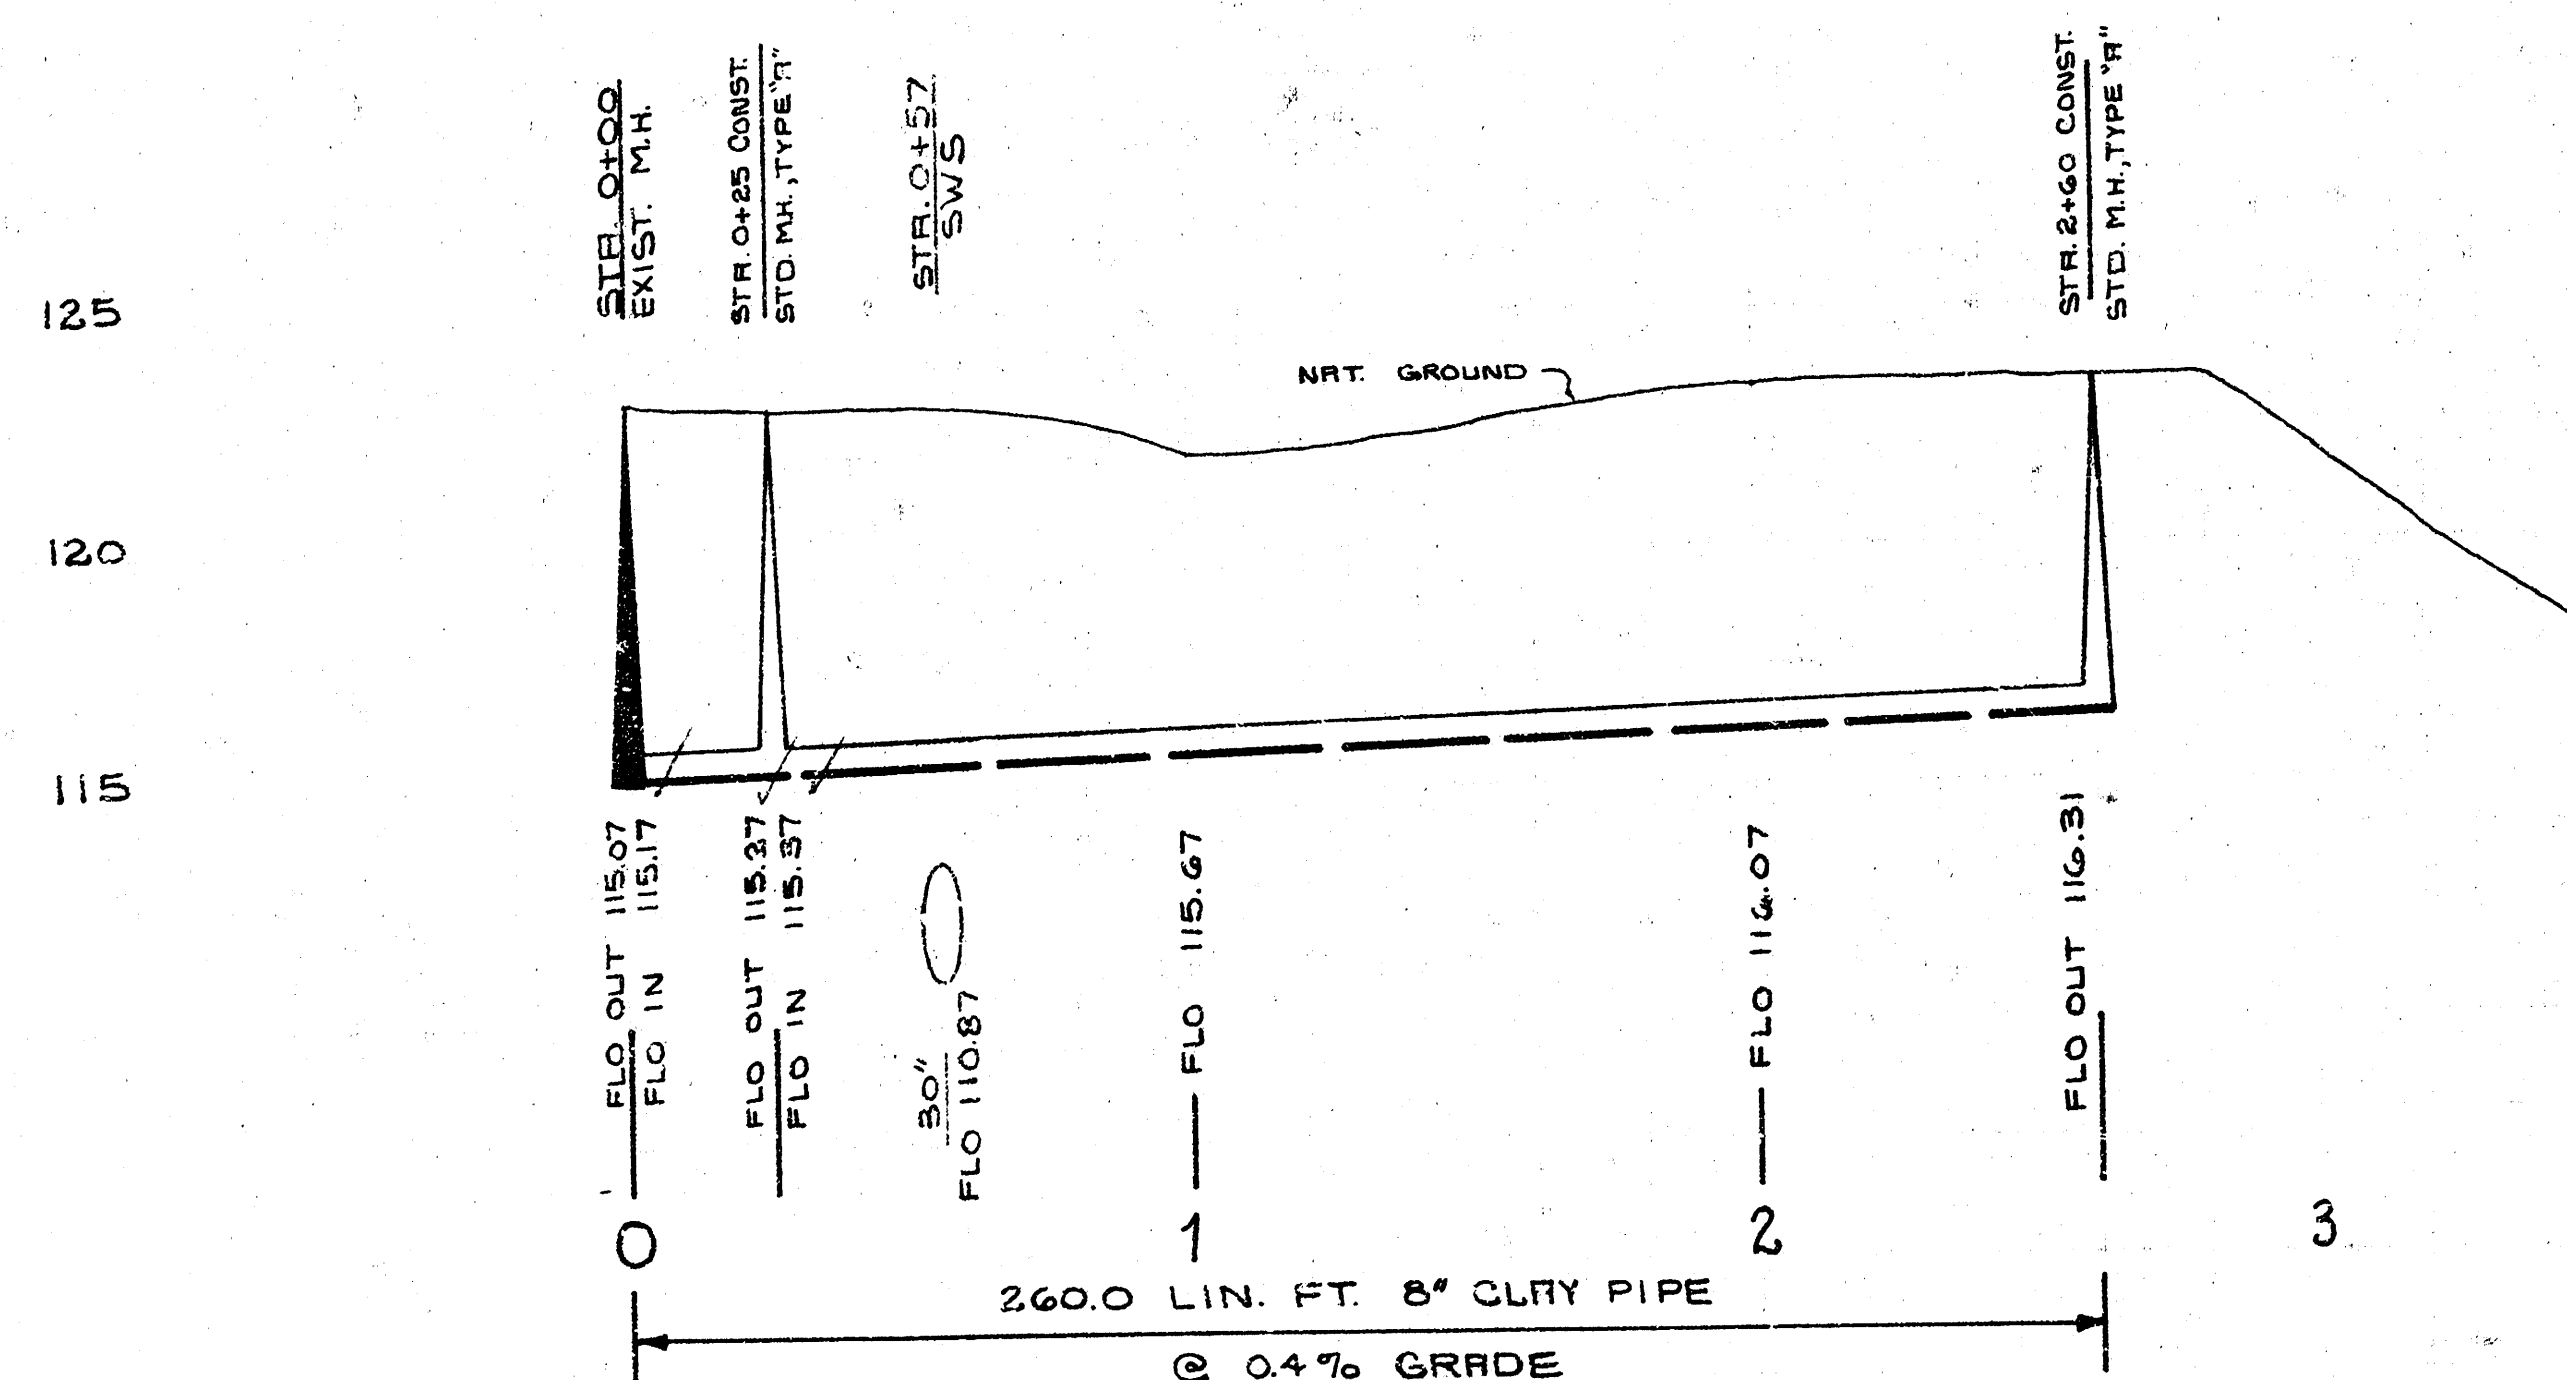

LAT. 13 DIST. R S.S. NO. 20
CITY OF WICHITA
R. W. LINN CITY ENGINEER
DATE MAY, 1972 PROJ. NO. DBKL 572001