


THIESINGS FIRST ADDITION

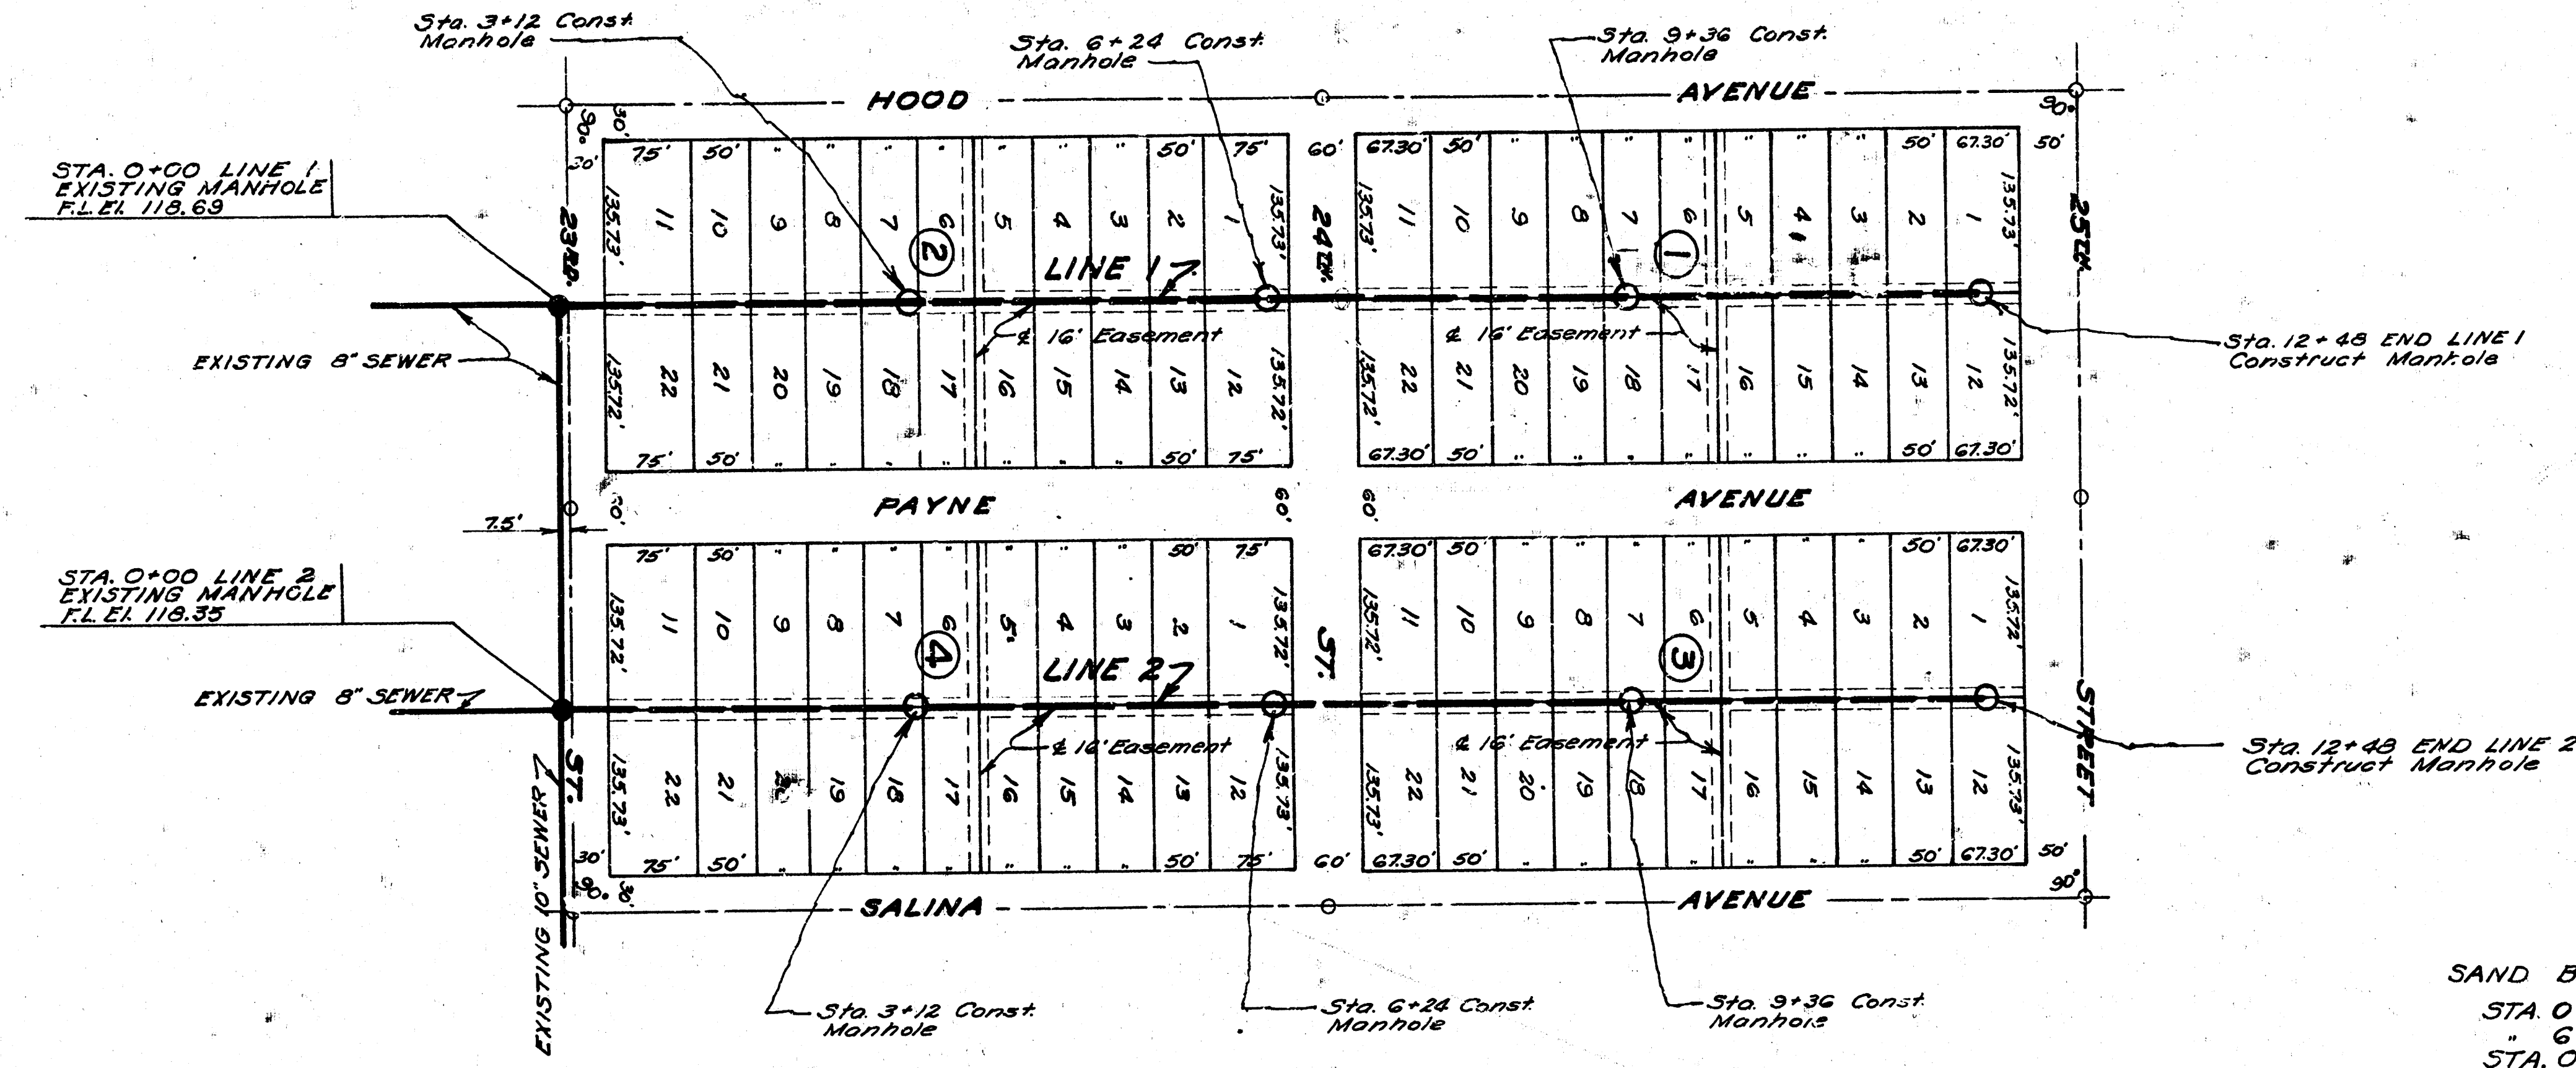


SAND BACKFILL TRENCH
 STA. 0+00 TO STA. 0+25 LINE 1
 6+50 6+86 1
 STA. 0+00 TO STA. 0+25 LINE 2
 6+50 6+86 2


B.M. Spr. Step in second P.Pole
 W. of Salina, N.S. 23rd El. 123.30

B.M. E. Rim Manhole Sta.
 0+00 Line 1 El. 124.04


B.M. E. Rim Manhole Sta.
 0+00 Line 2 El. 122.79

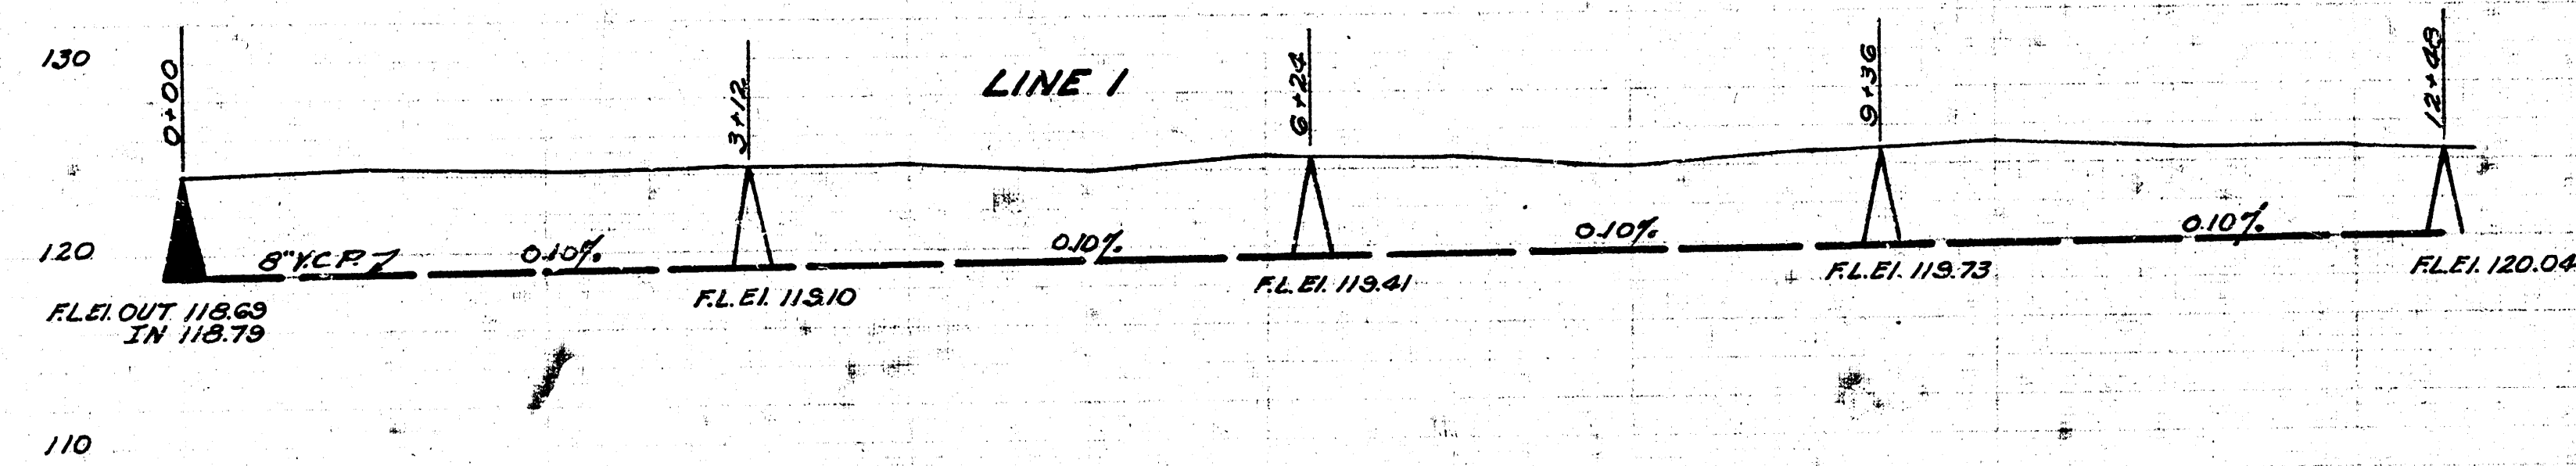

SCALE 1"=80' Horiz.
 1"=5' Vert.

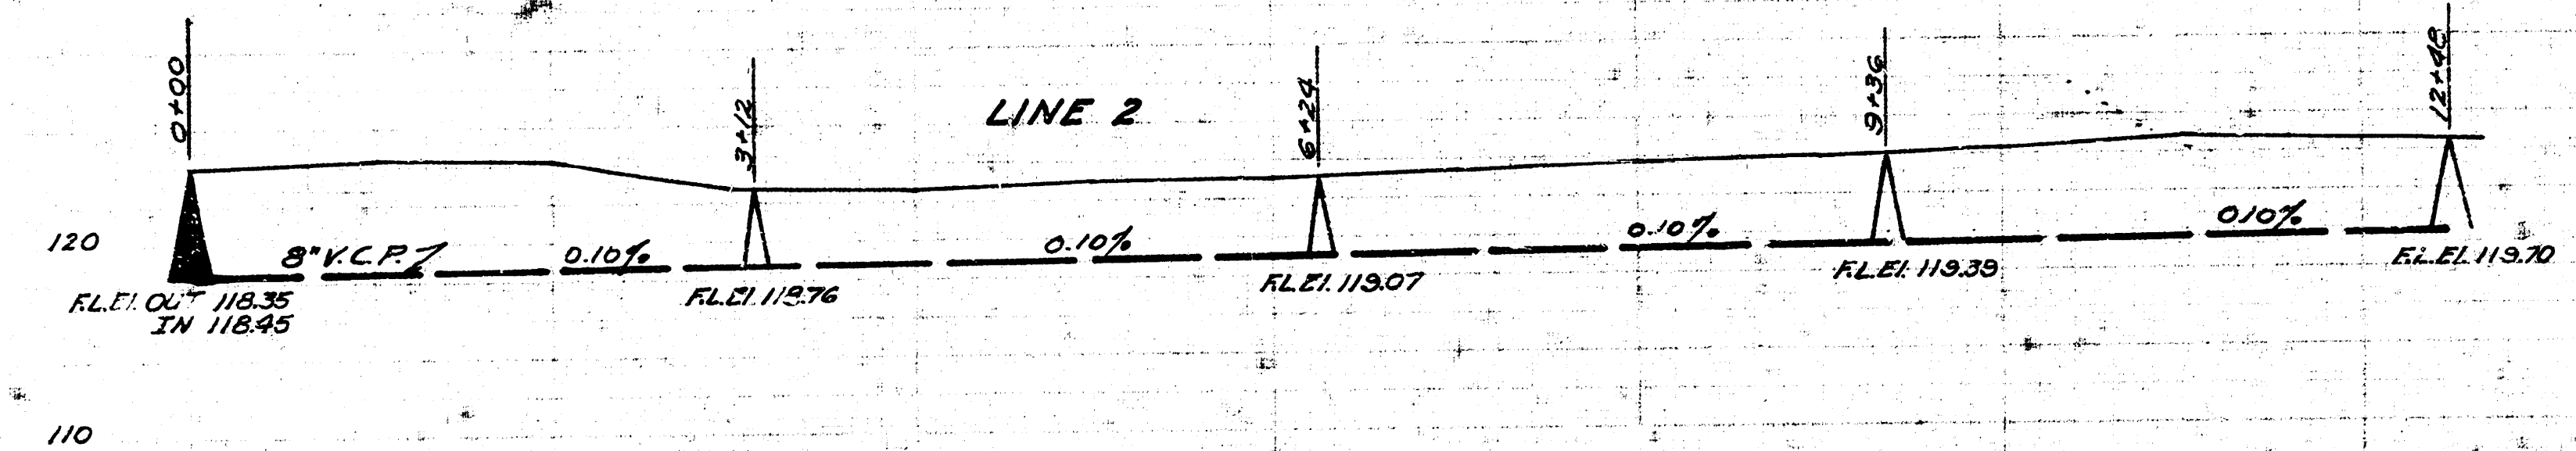

LAT. W. DIST. T. MAIN 20
 CITY OF WICHITA KANSAS
 L.K. WHITE CITY ENGINEER
 Proj. No. C 21-72

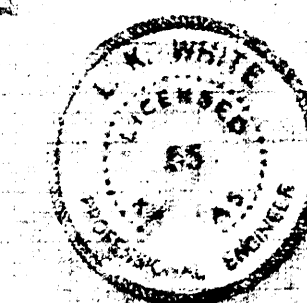

Date 11-9-51
 Drawn by J.L.A.
 Checked by
 Note Book No. 5-3