

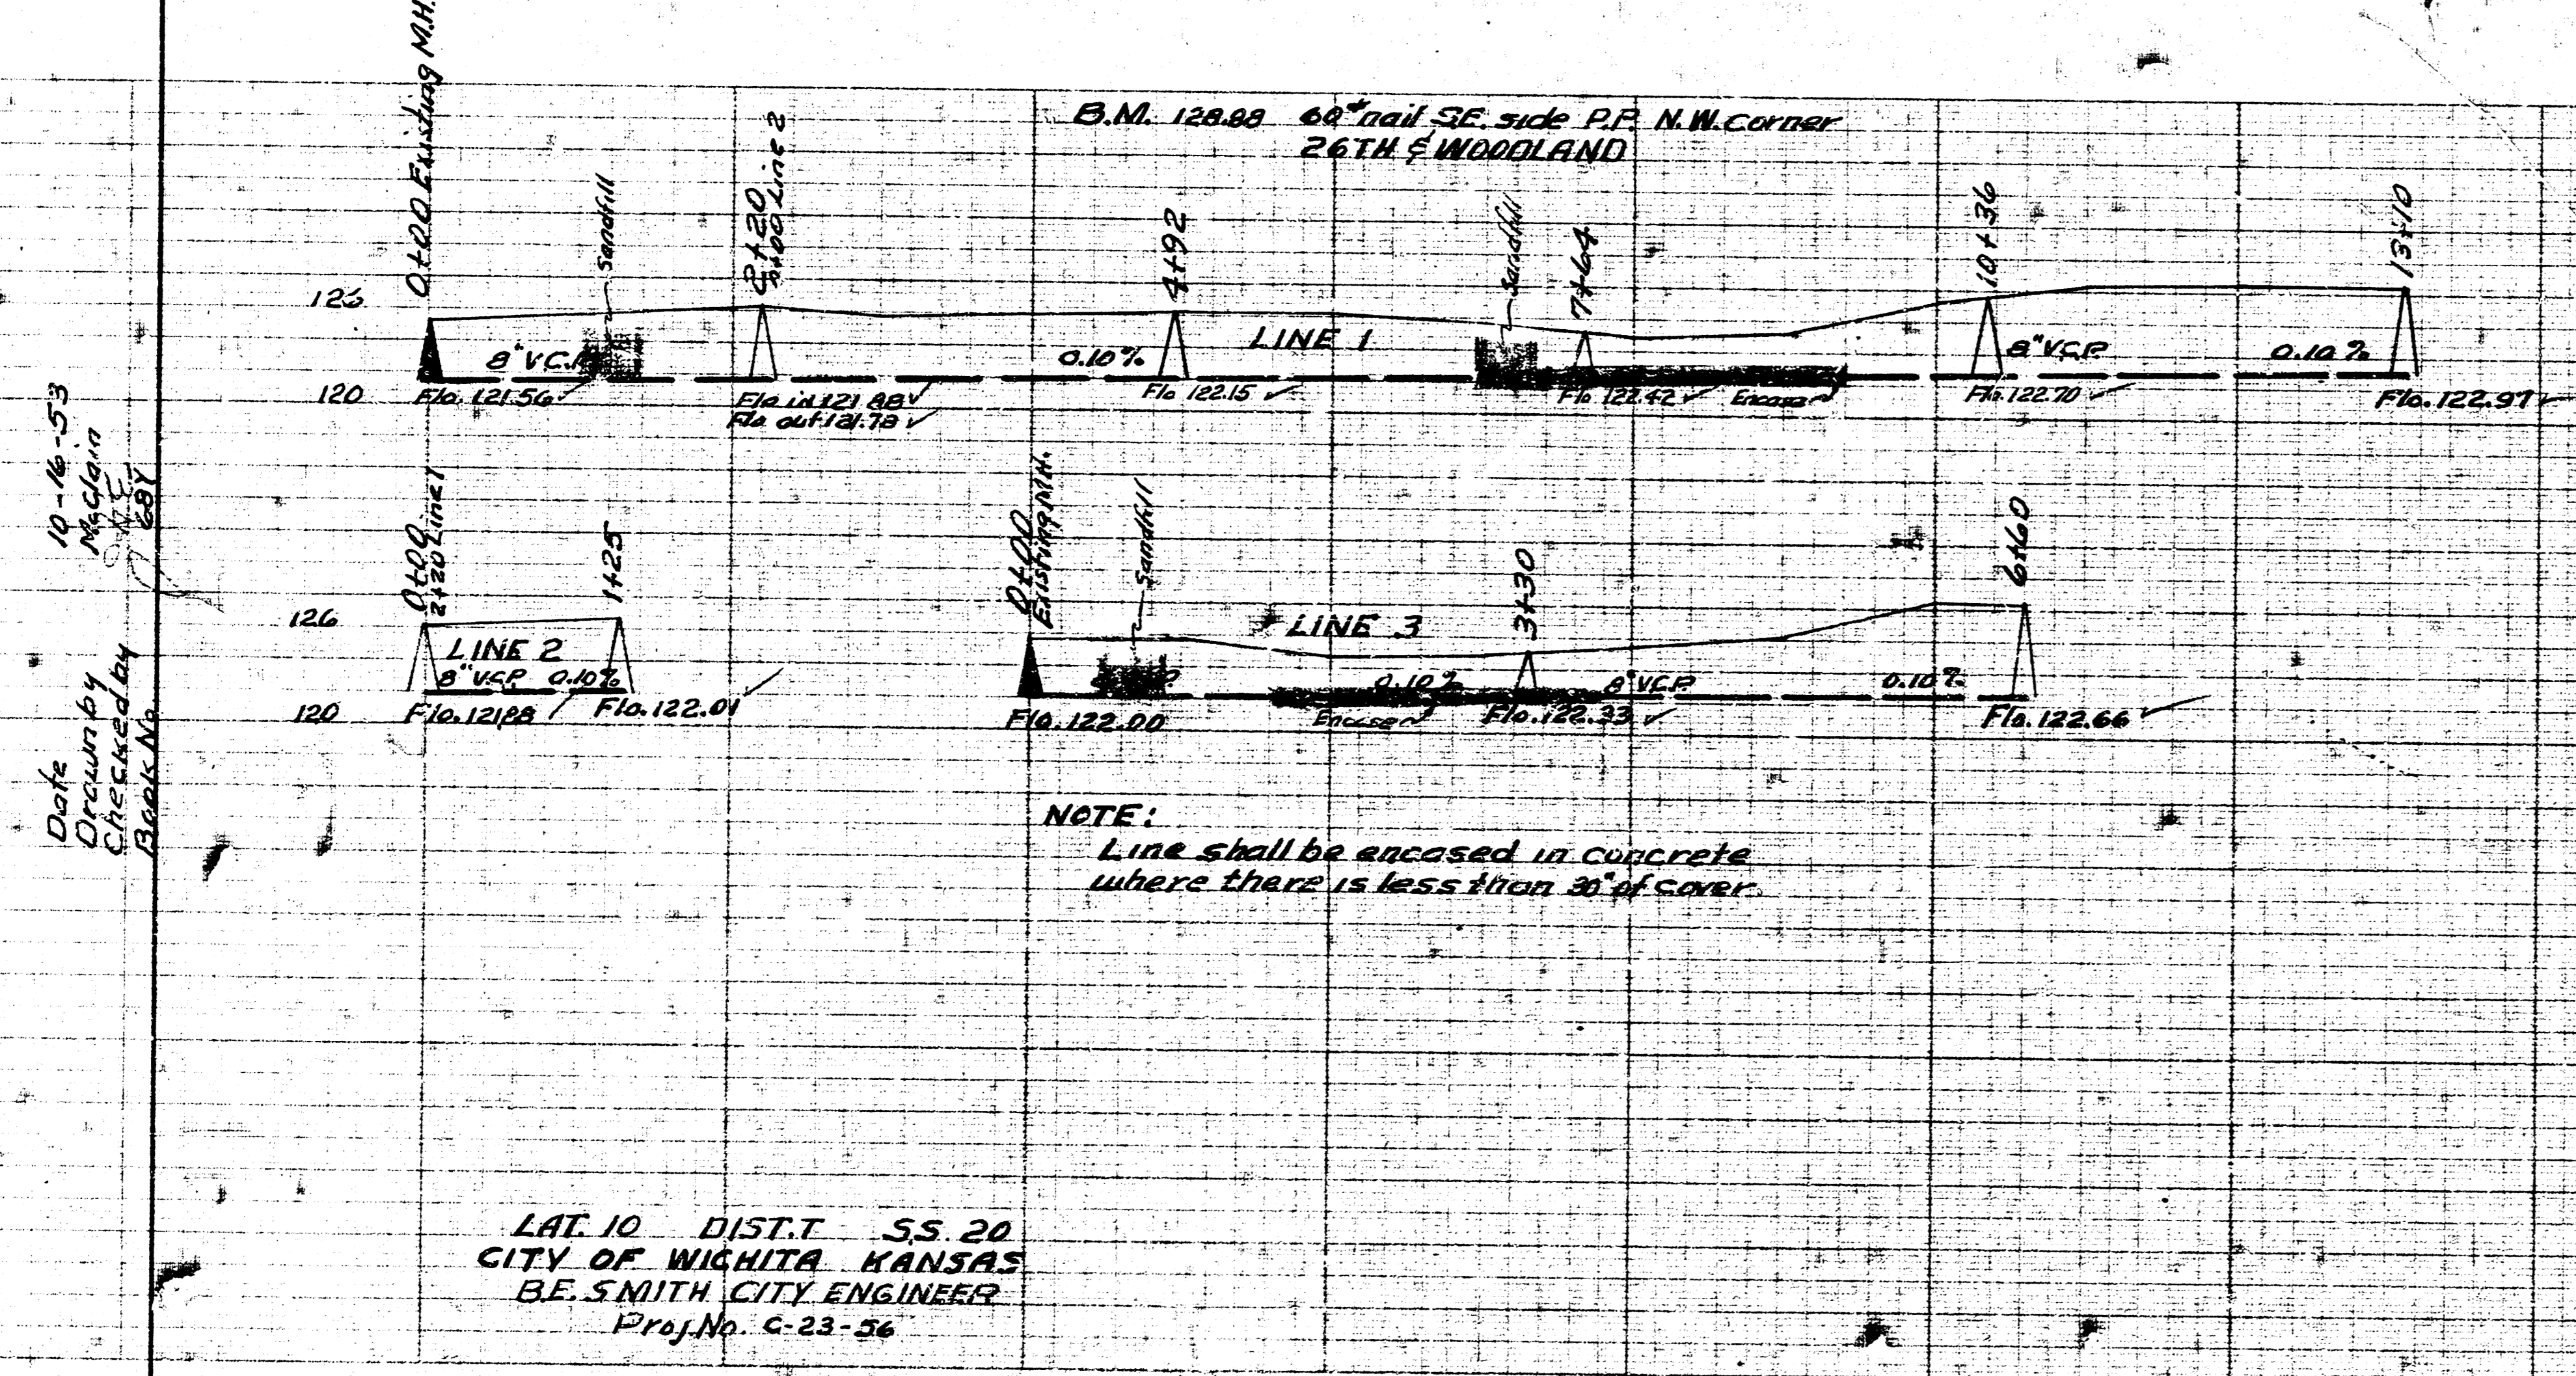


Scale: 1"=80'

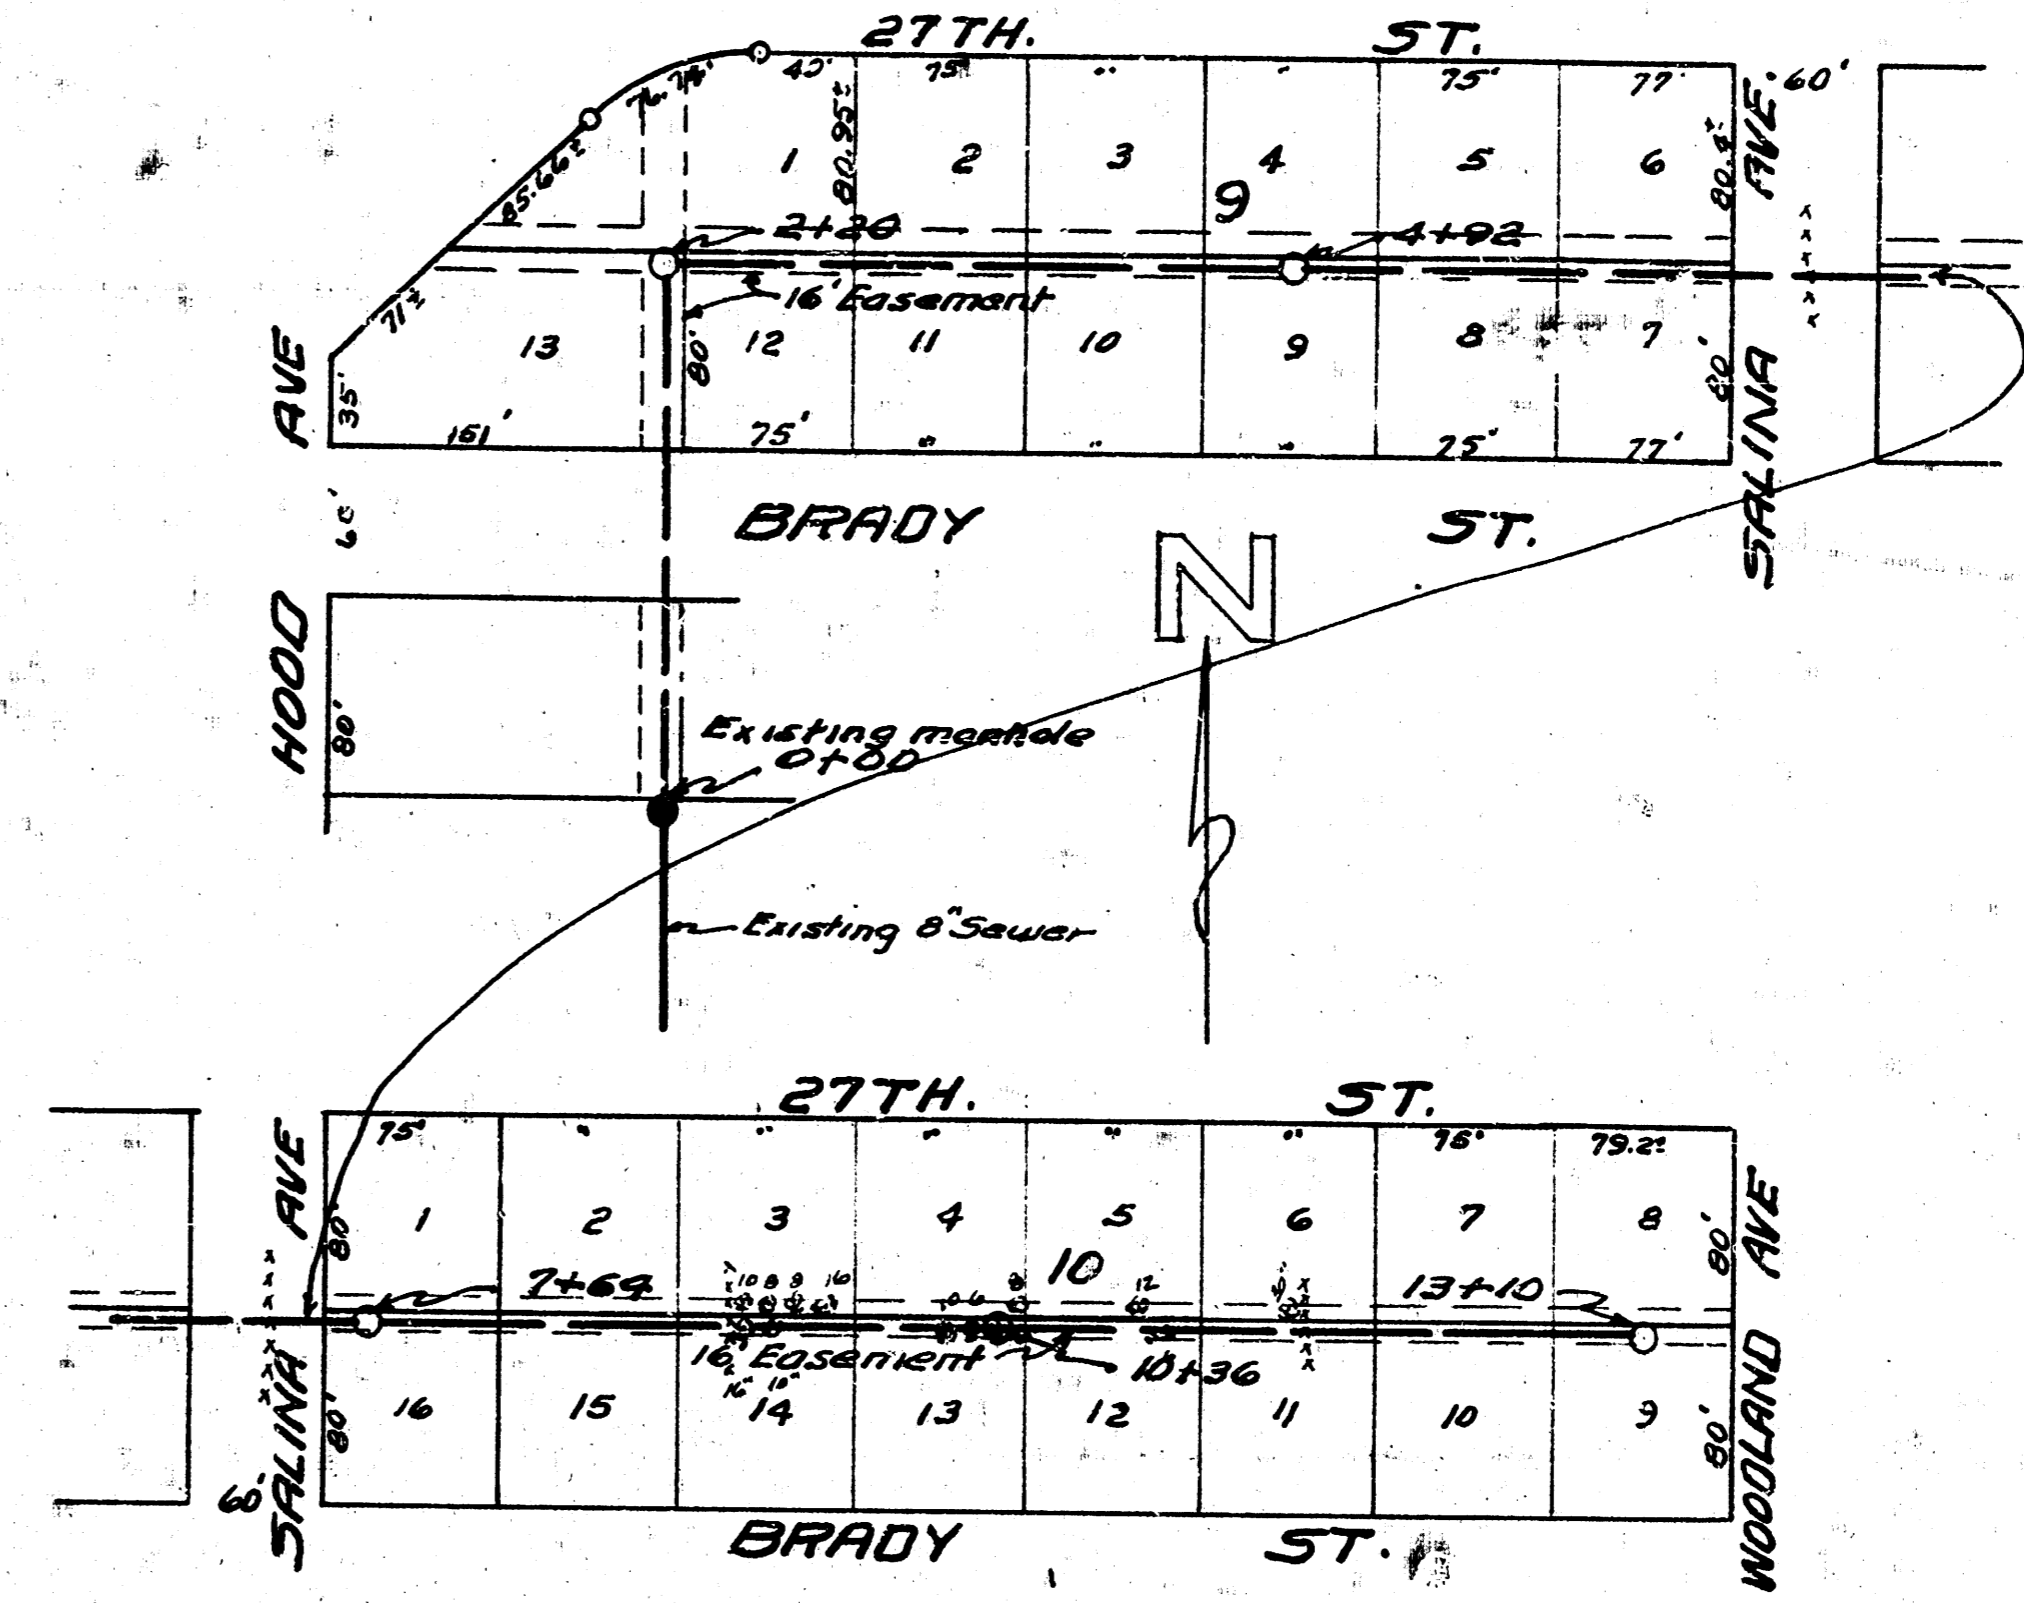

LAT. 10 DIST. 1 SS 20  
CITY OF WICHITA KANSAS  
E.E. SMITH CITY ENGINEER  
Proj. No. C-23-56

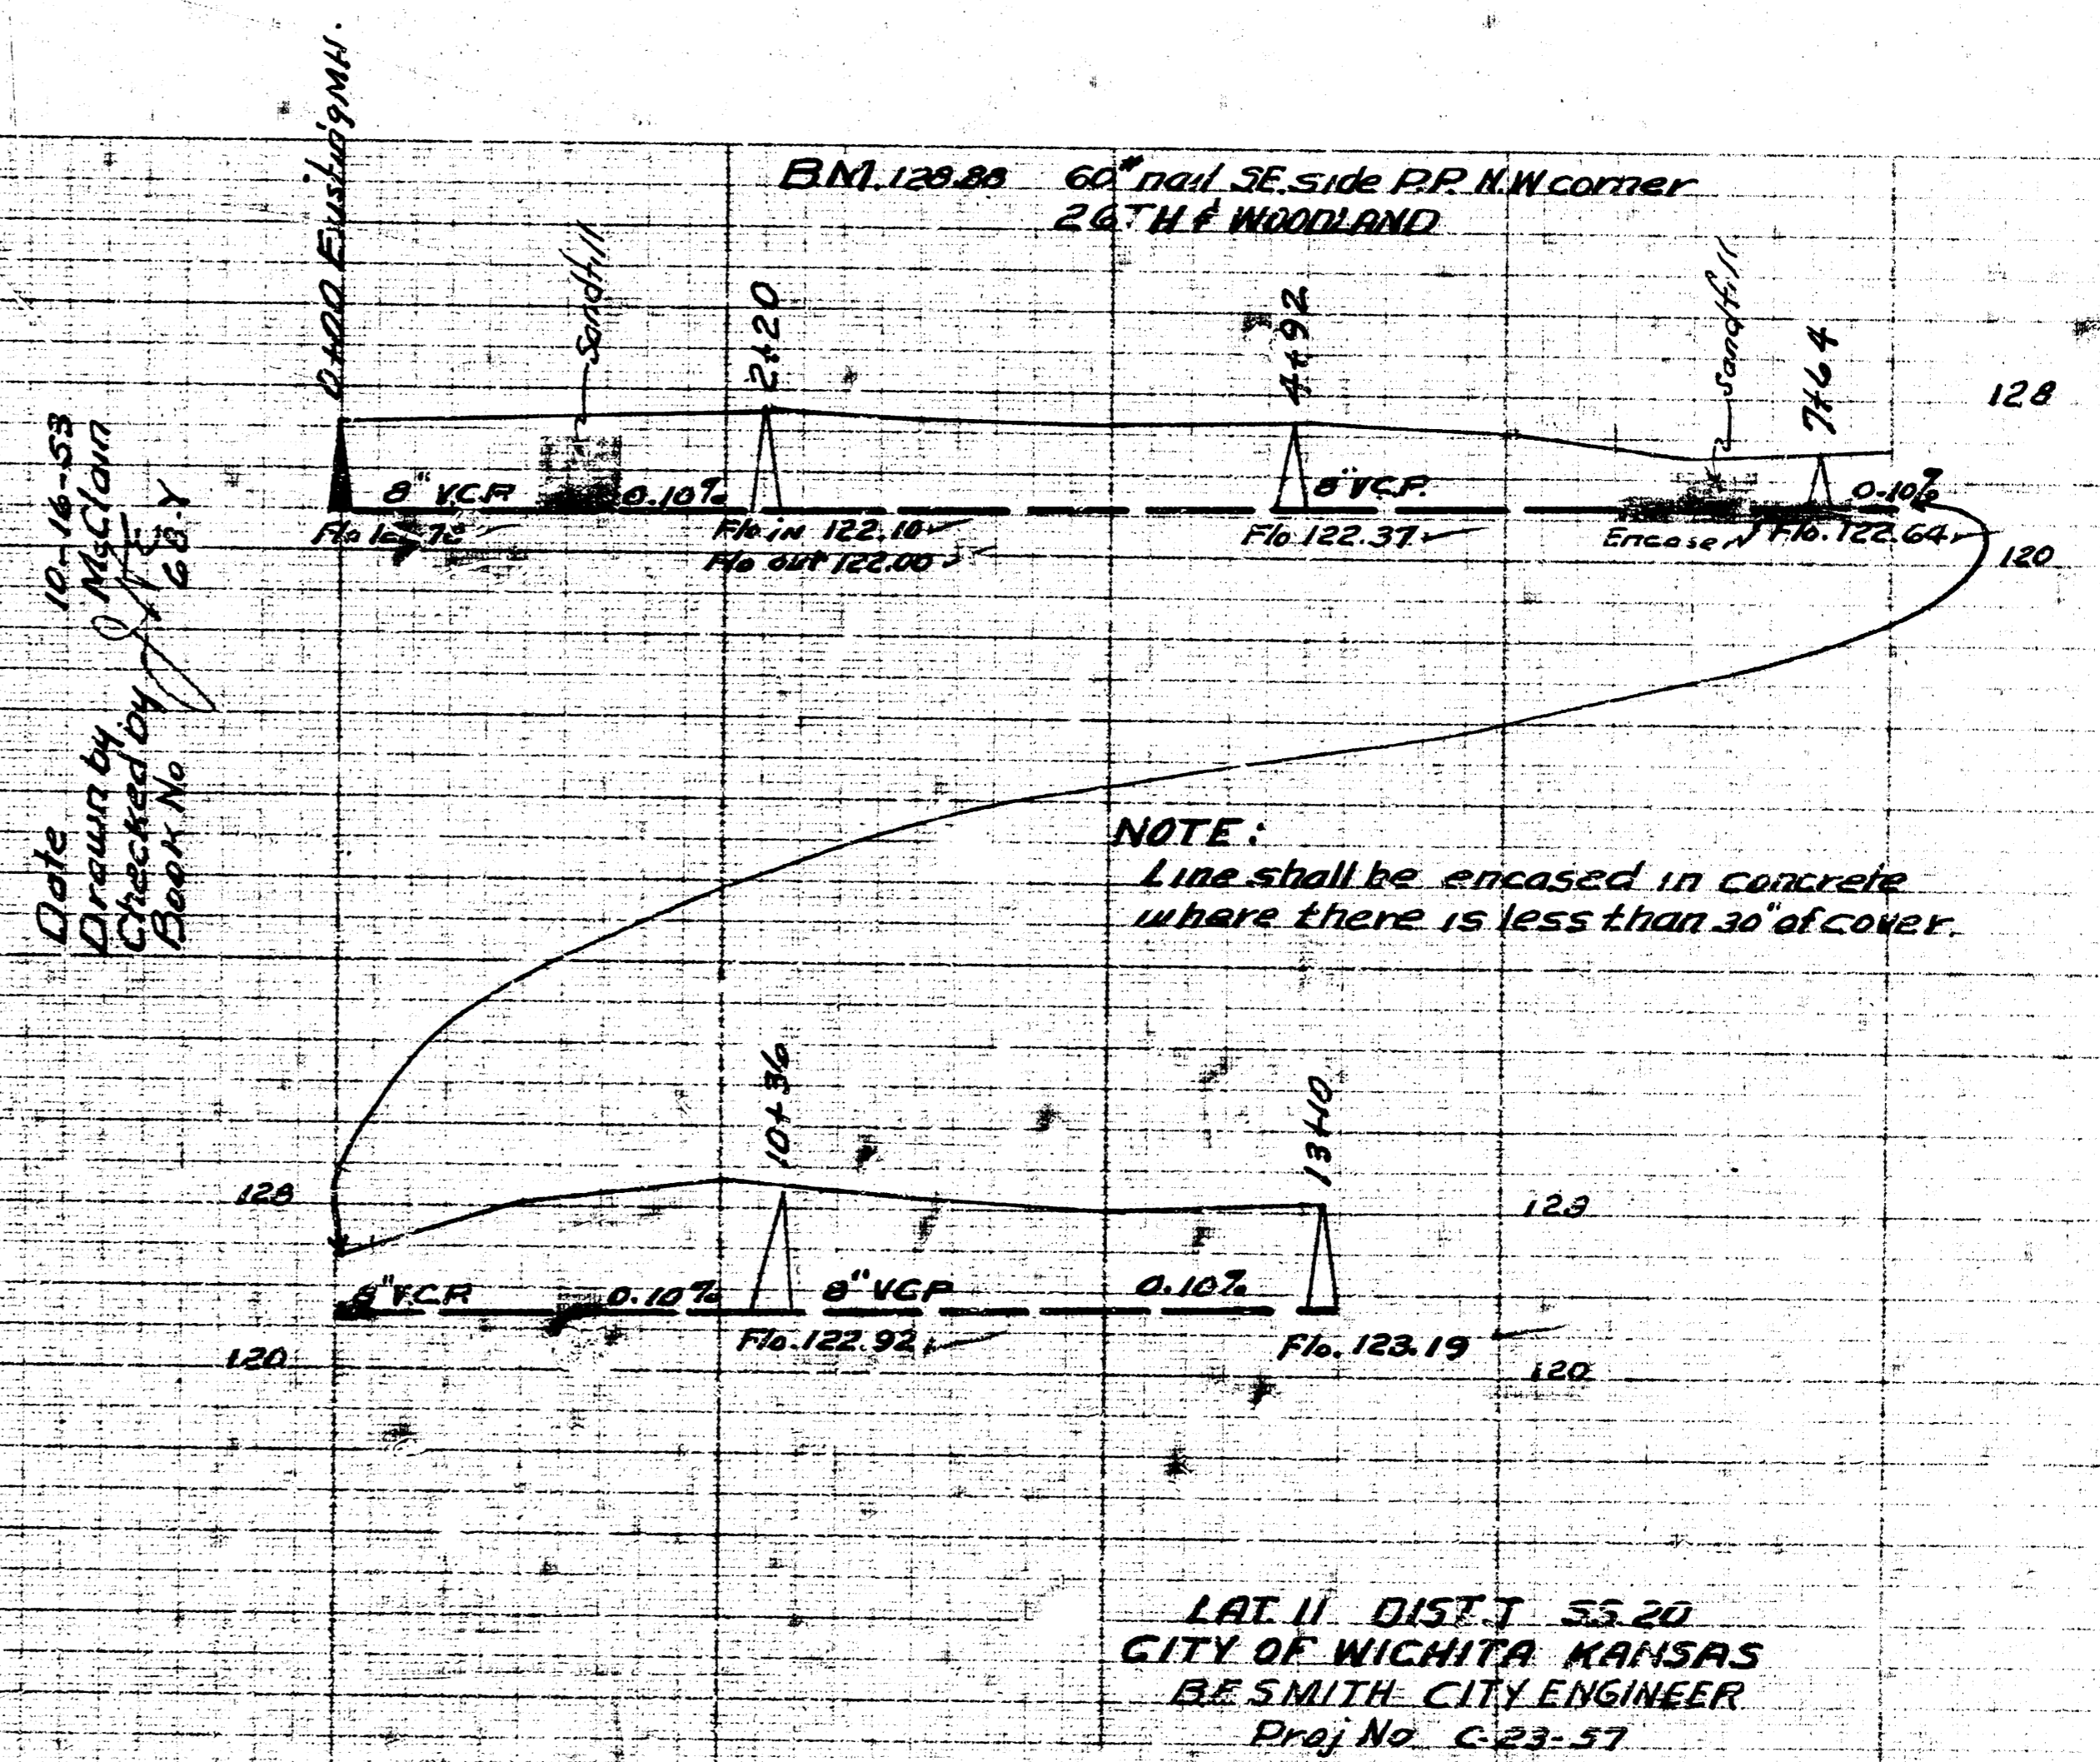

LAT. 11 DIST. 1 SS 20  
CITY OF WICHITA KANSAS  
E.E. SMITH CITY ENGINEER  
Proj. No. C-23-57