



Survey by KAMMEL Book JF59  
 Drawn by T. DENEY  
 Checked by - MAR. 1956  
 DATE

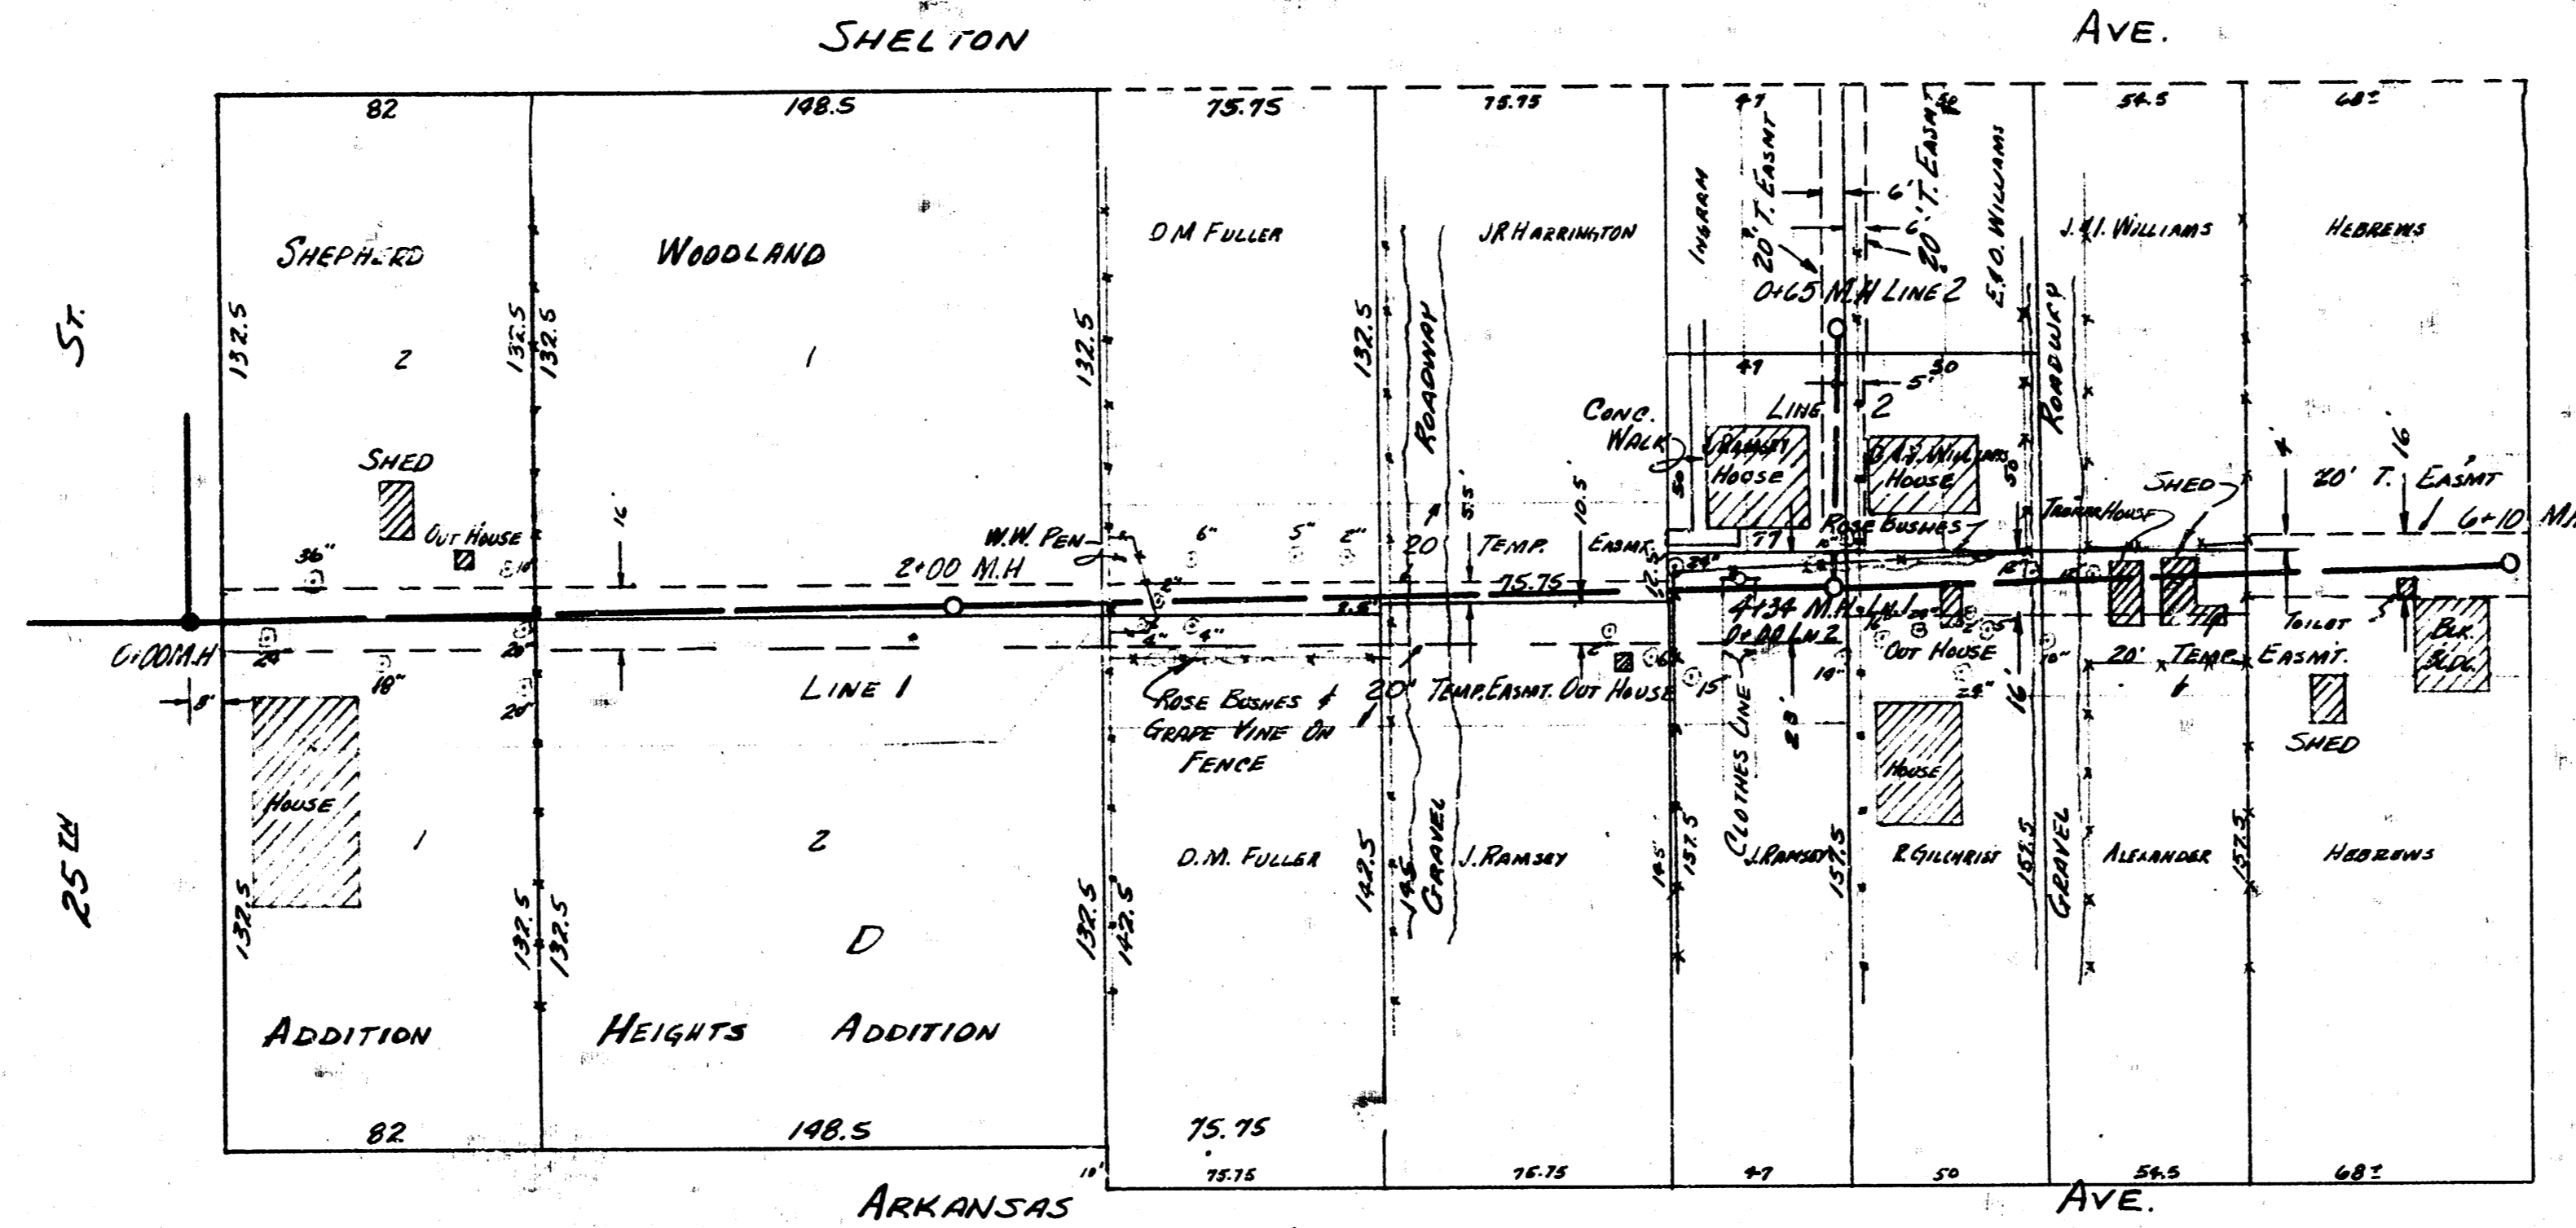

NOTE  
 Permanent Easement Shaded

B.M. 130.10 "T" in Tree F.P. SE. Cor. 25th & Arkansas  
 B.M. 128.90 "T" in Tree F.P. SE. Cor. 27th & Arkansas

PLAN SCALE 1"=40'  
 PROFILE SCALE 1"=40' HOR., 1"=4' VERTICAL

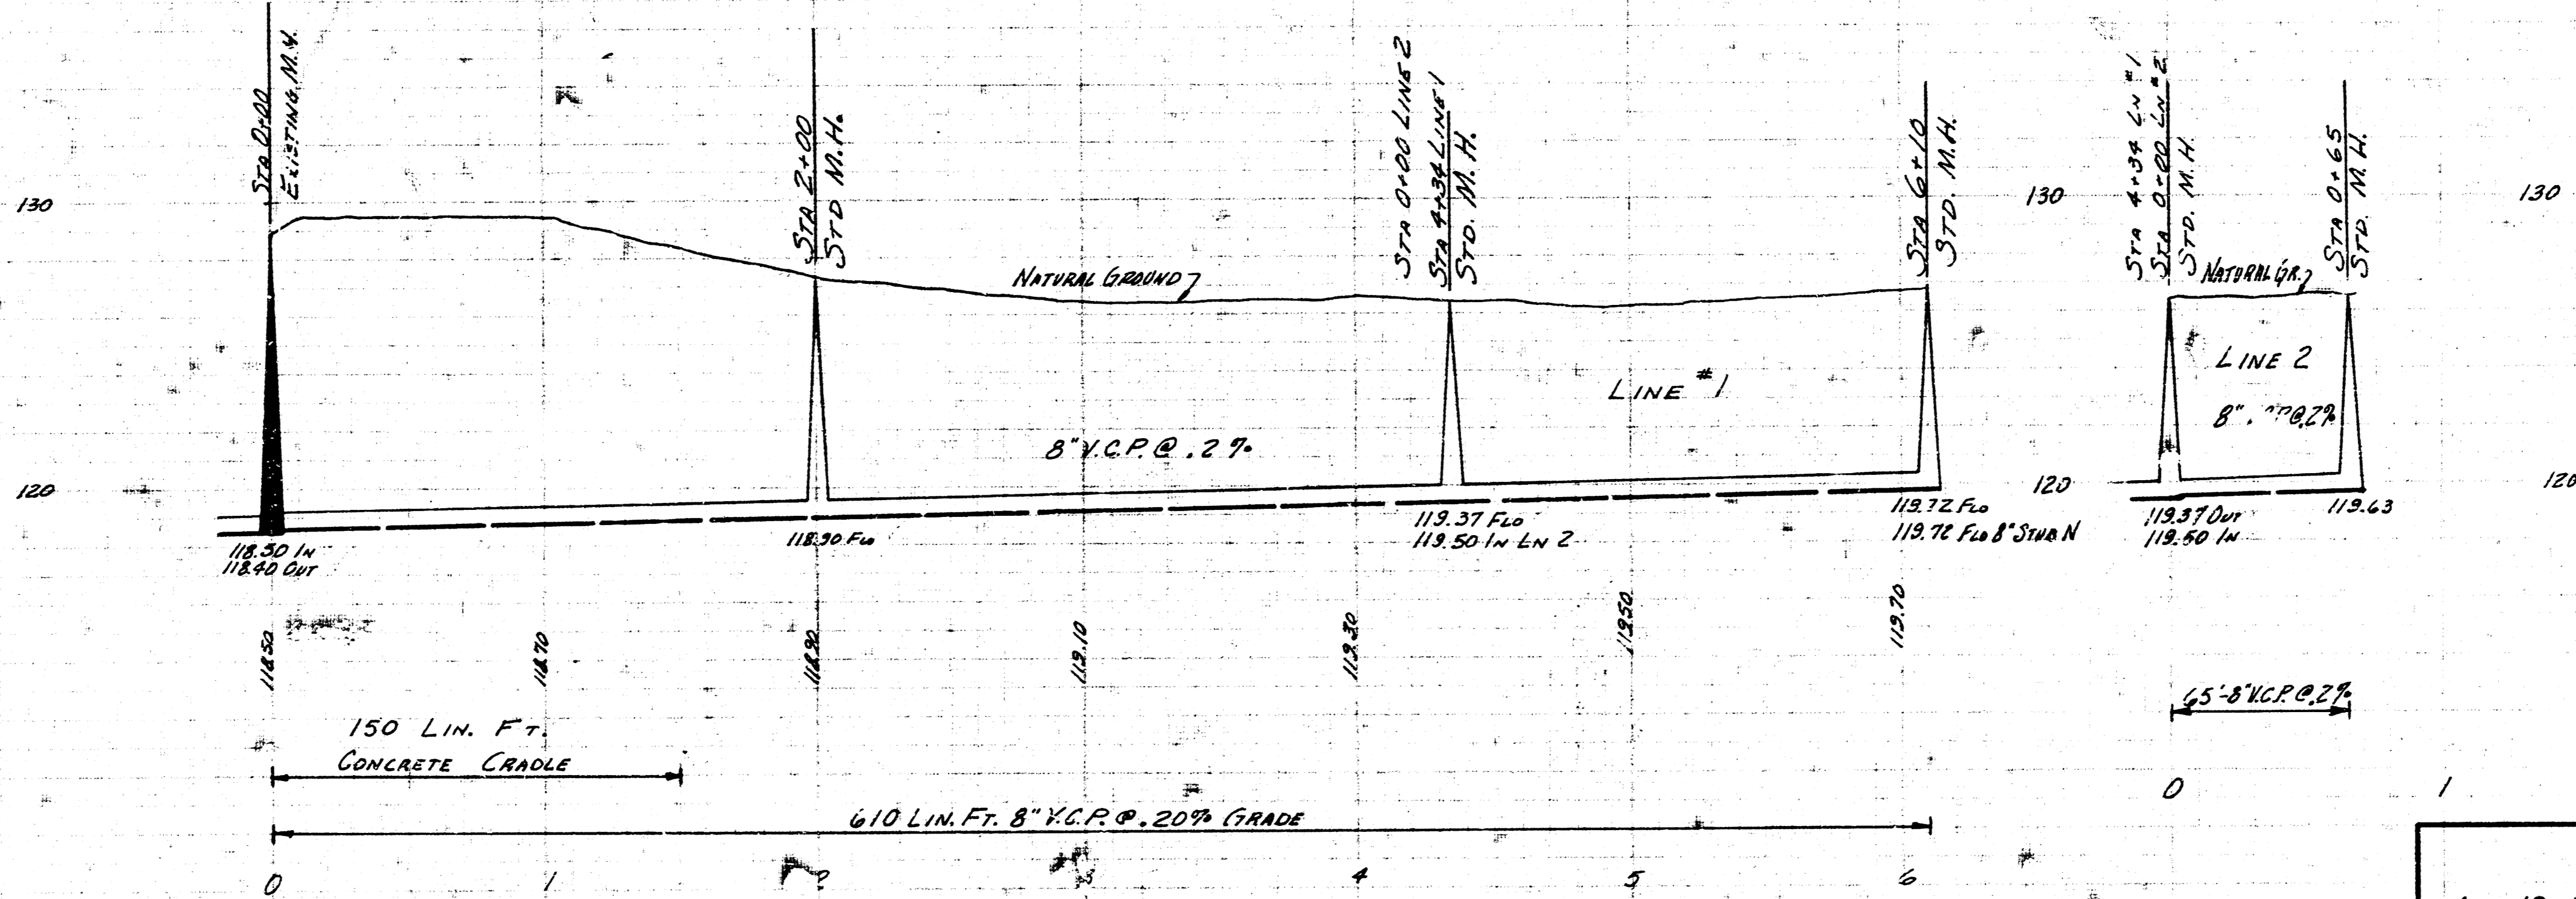

LAT. 13 DIST. T SAN SEWER 20  
 CITY OF WICHITA KANSAS  
 B.E. SMITH CITY ENGINEER  
 MAR. 1956 PROJECT No. 023-68