
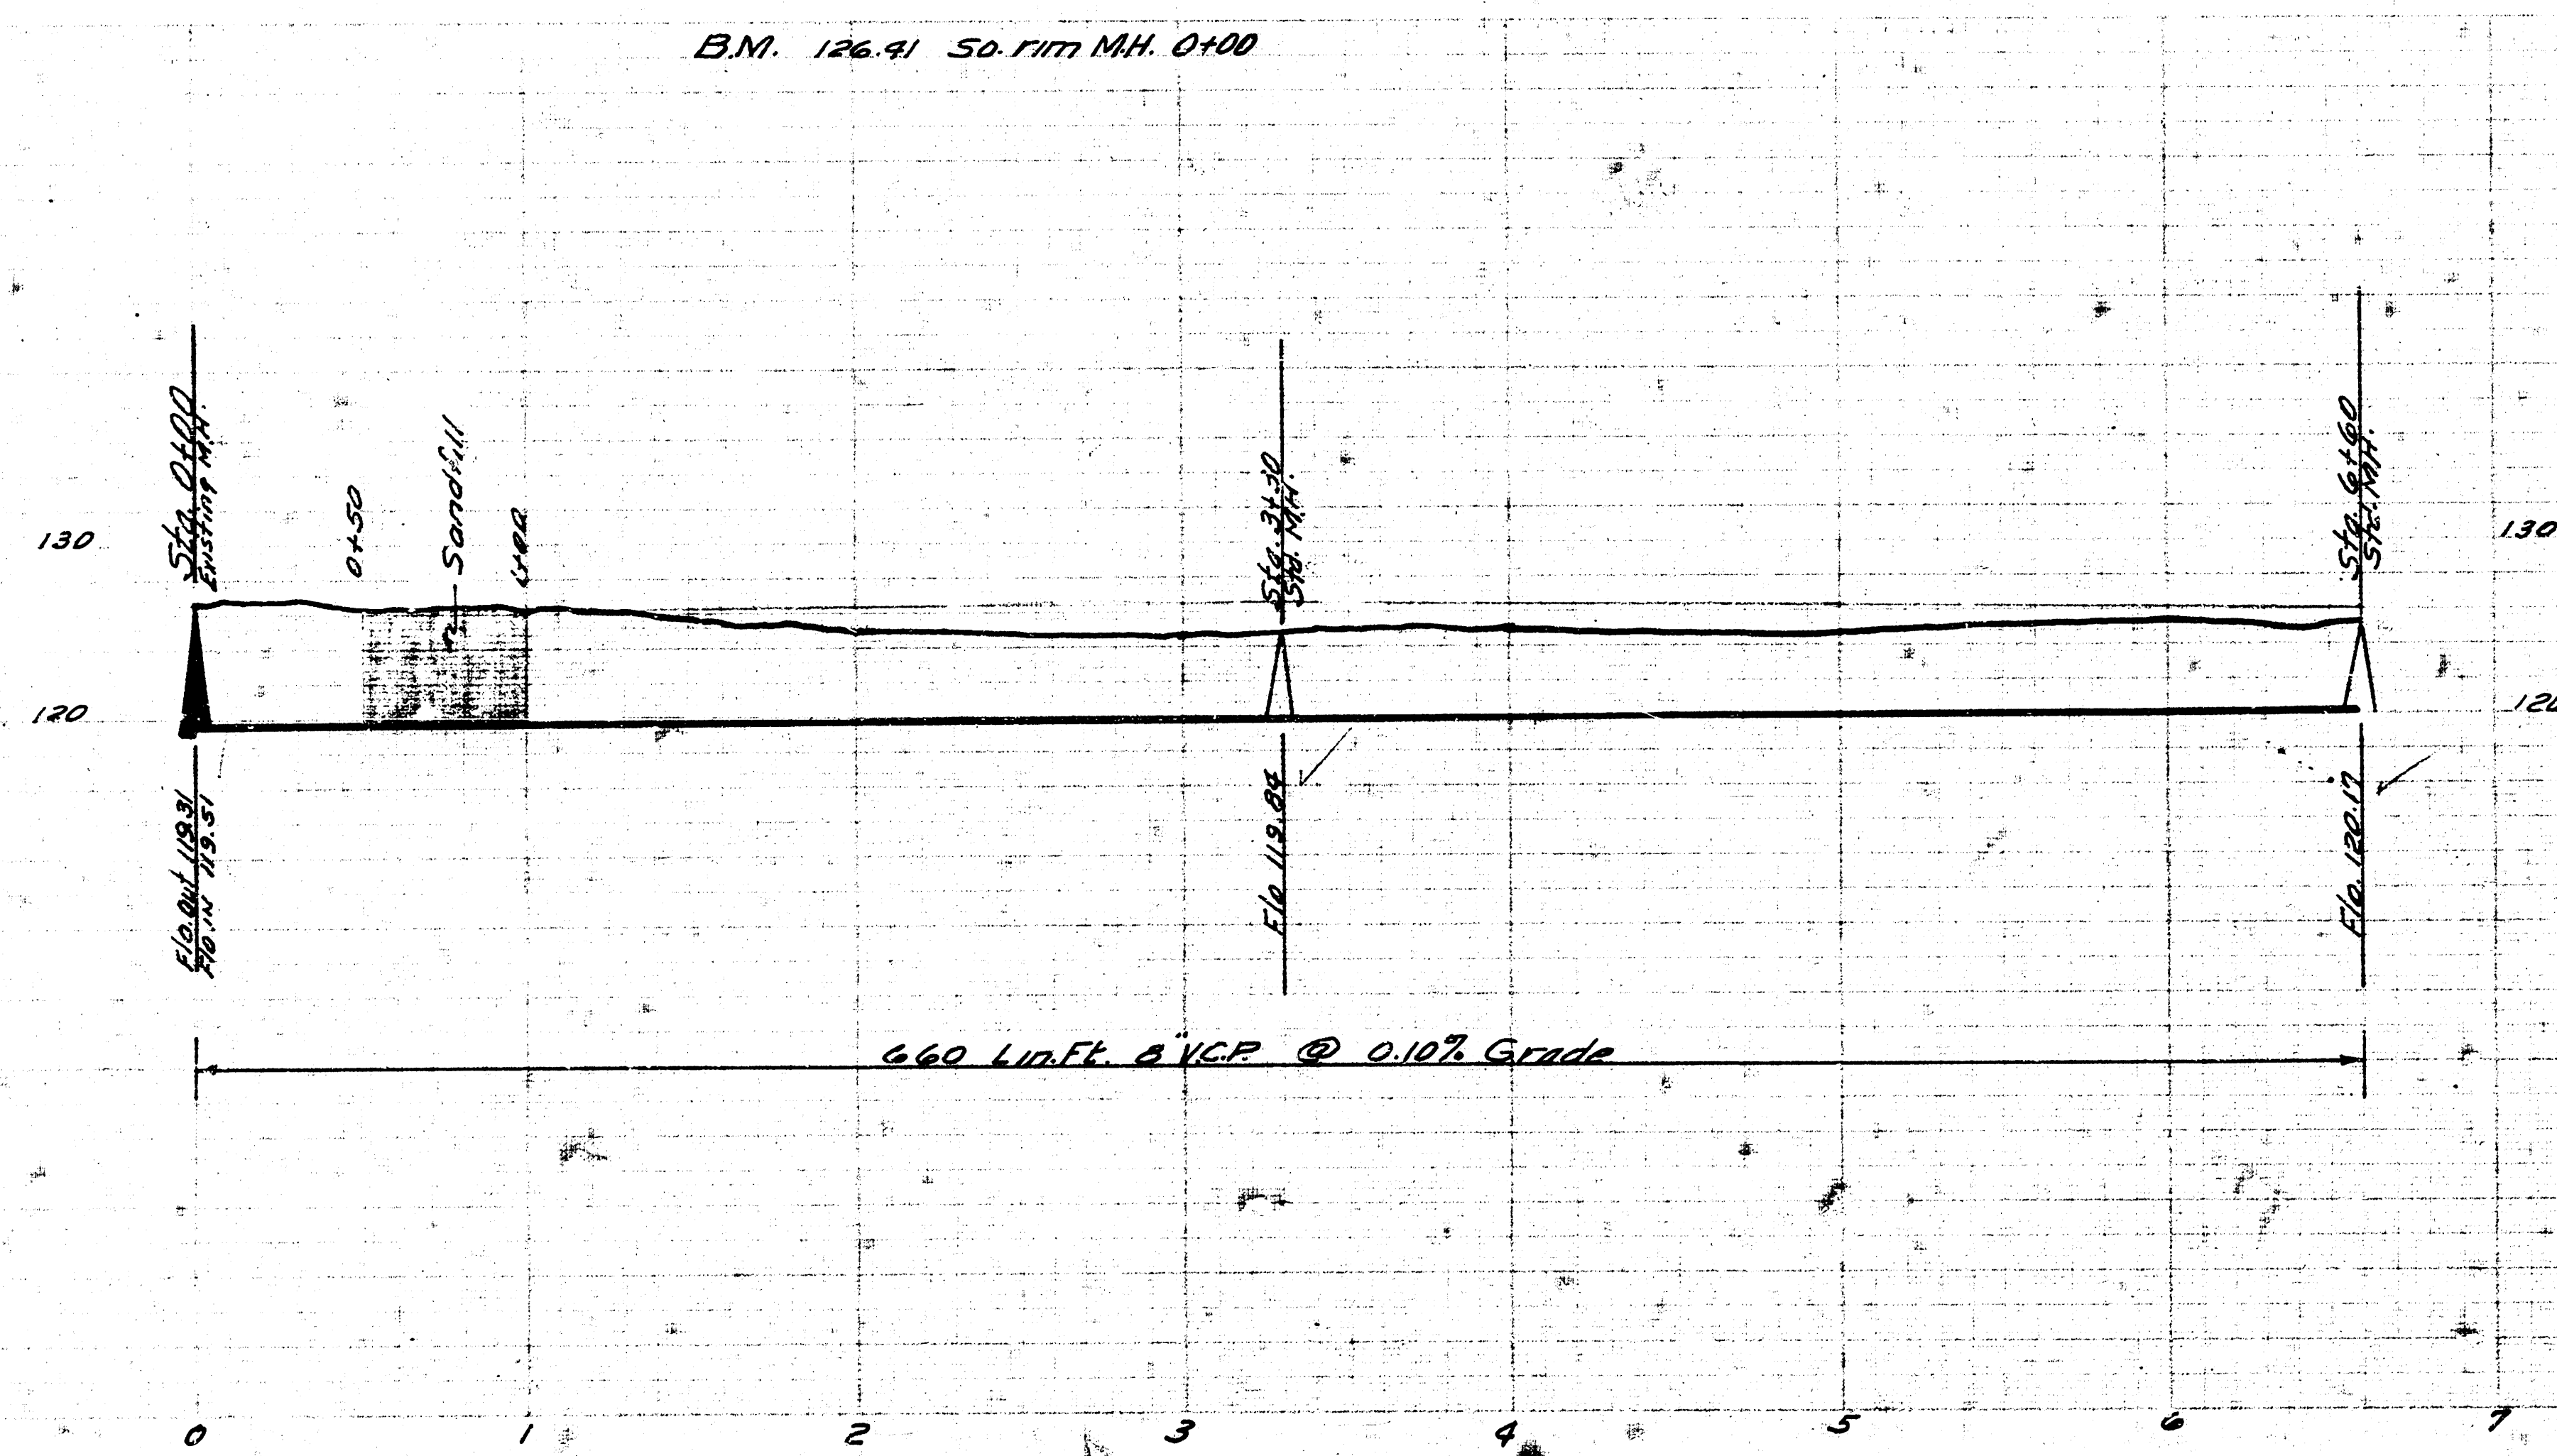


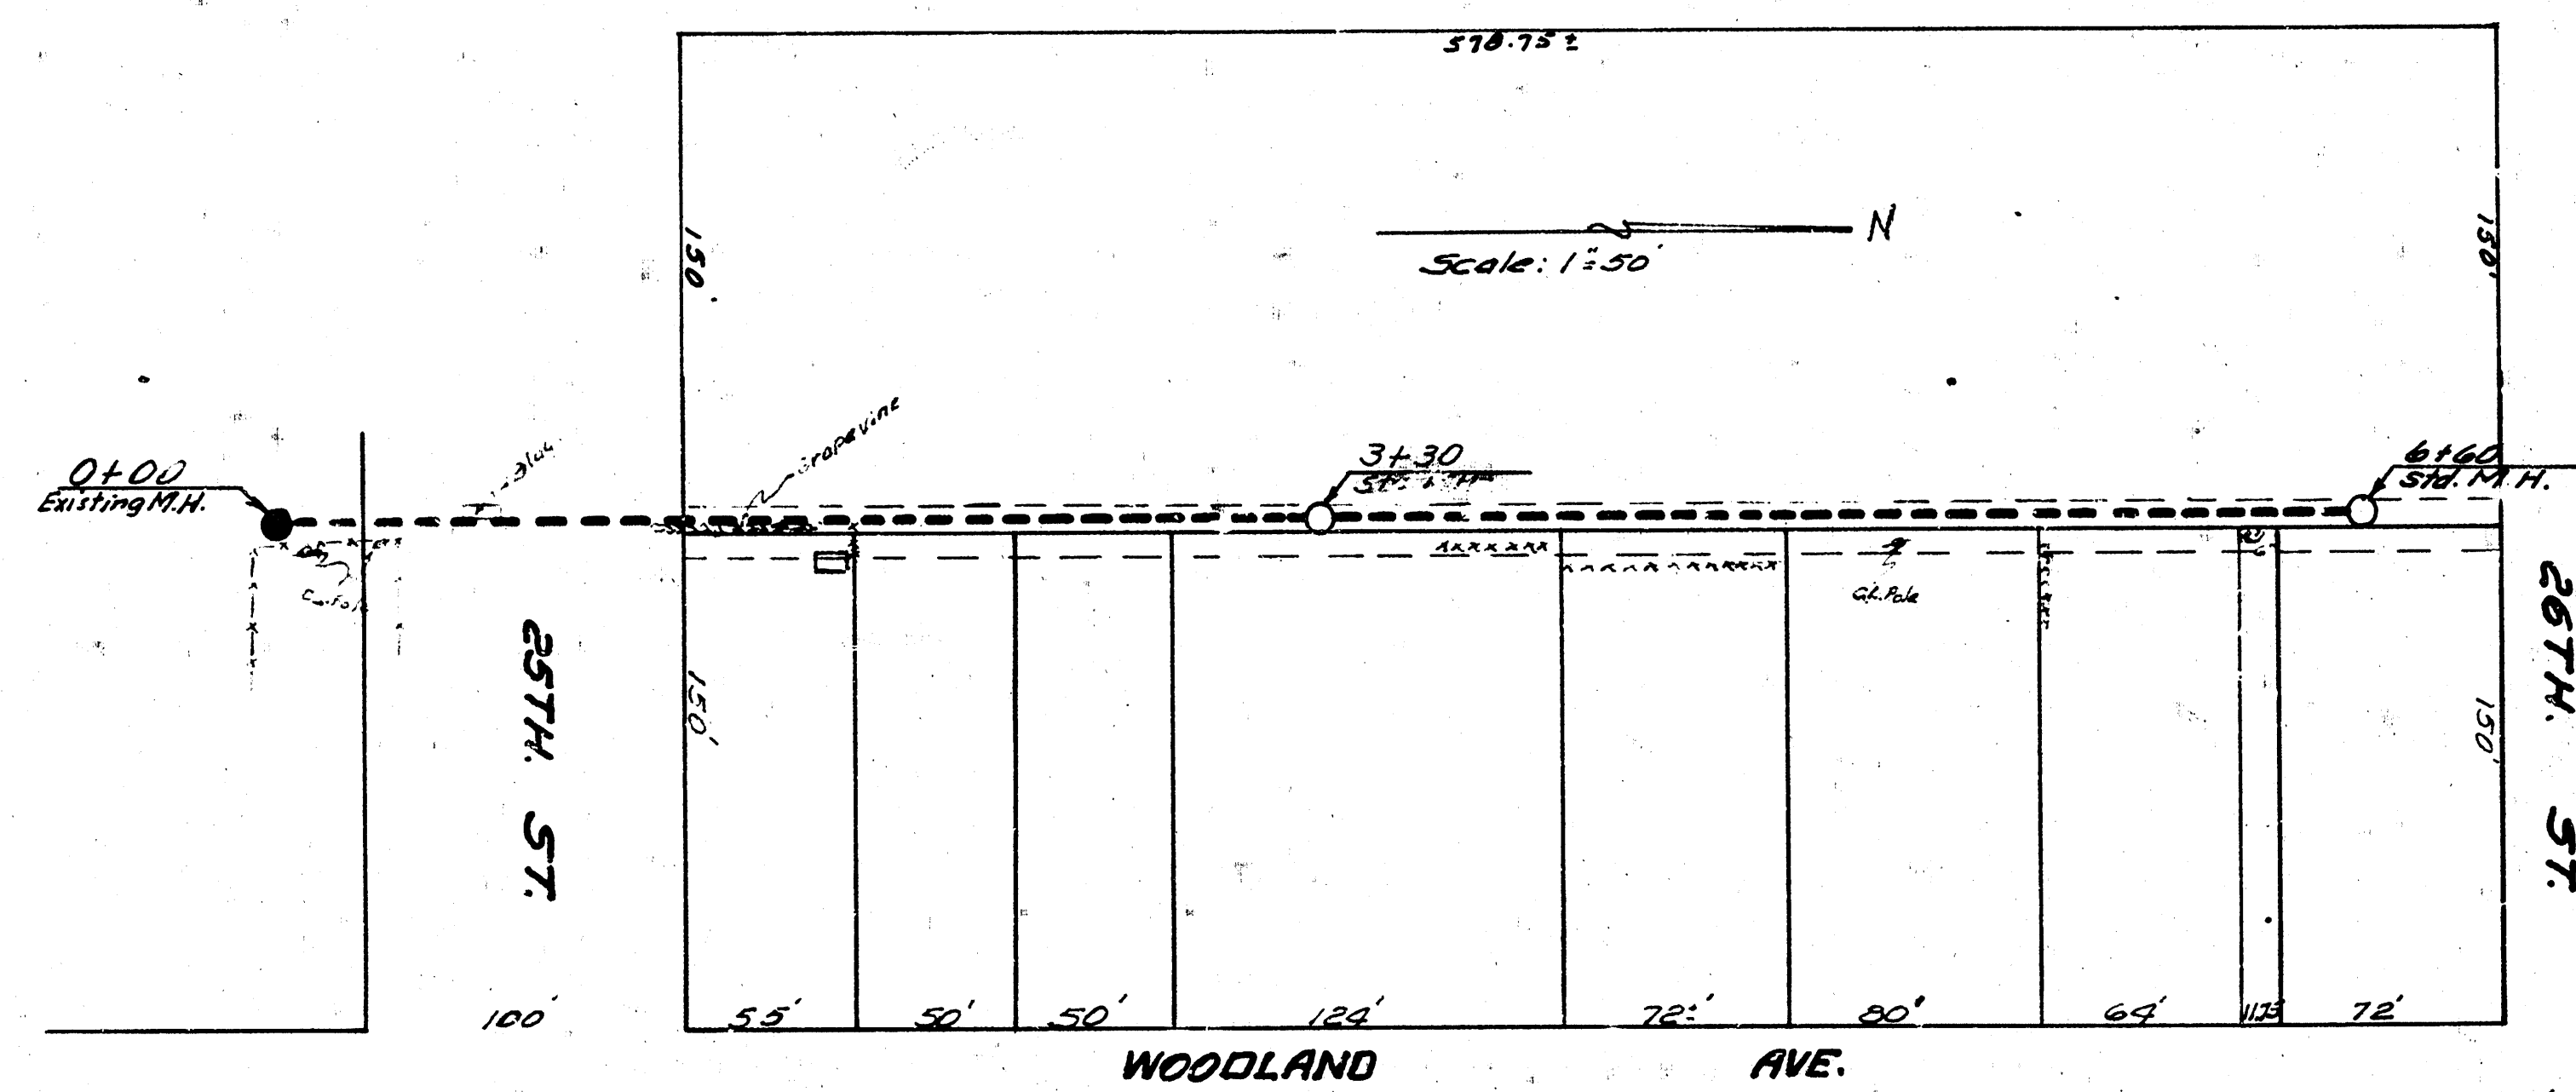

Date 12-6-57
 Drawn by J.R.L.
 Checked by J.R.L.
 Project No. 64-57

LAT 15 DIST. 55.20
 CITY OF WICHITA KANSAS
 BESNITH, CITY ENGINEER
 Proj. No. 64-57