




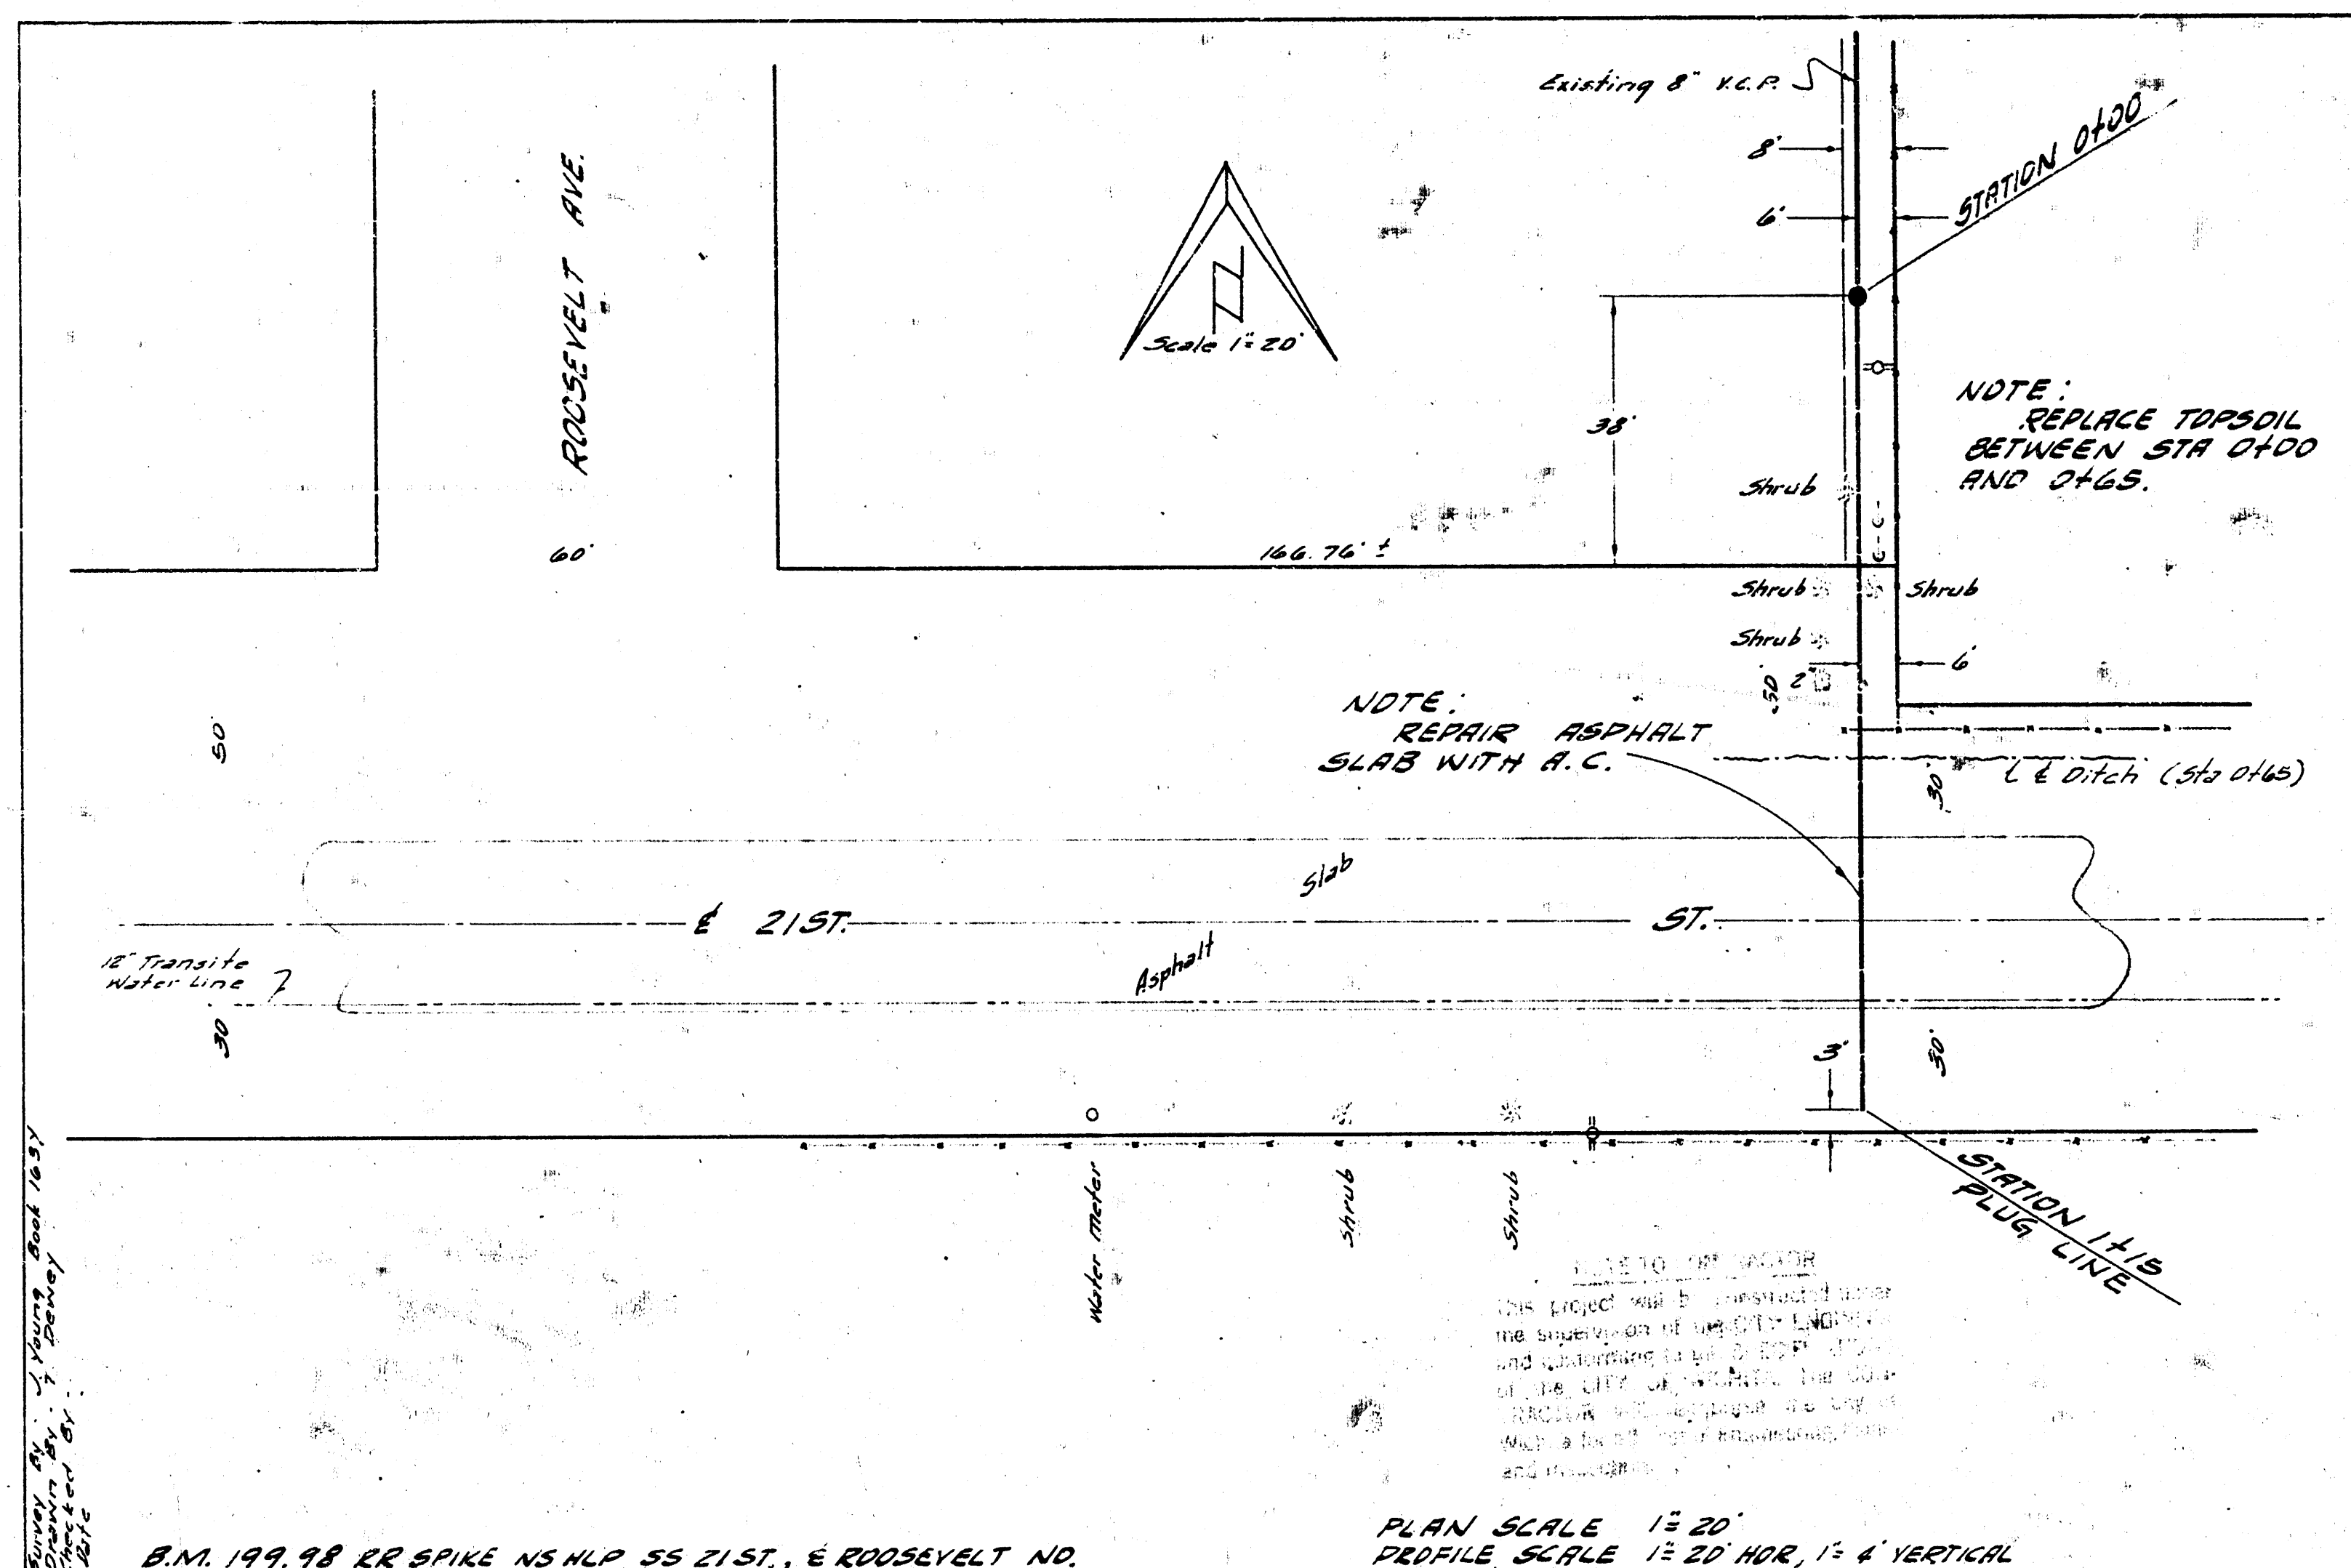


B.M. 199.98 CR SPIKE NS HLP SS 21ST, E ROOSEVELT RD.

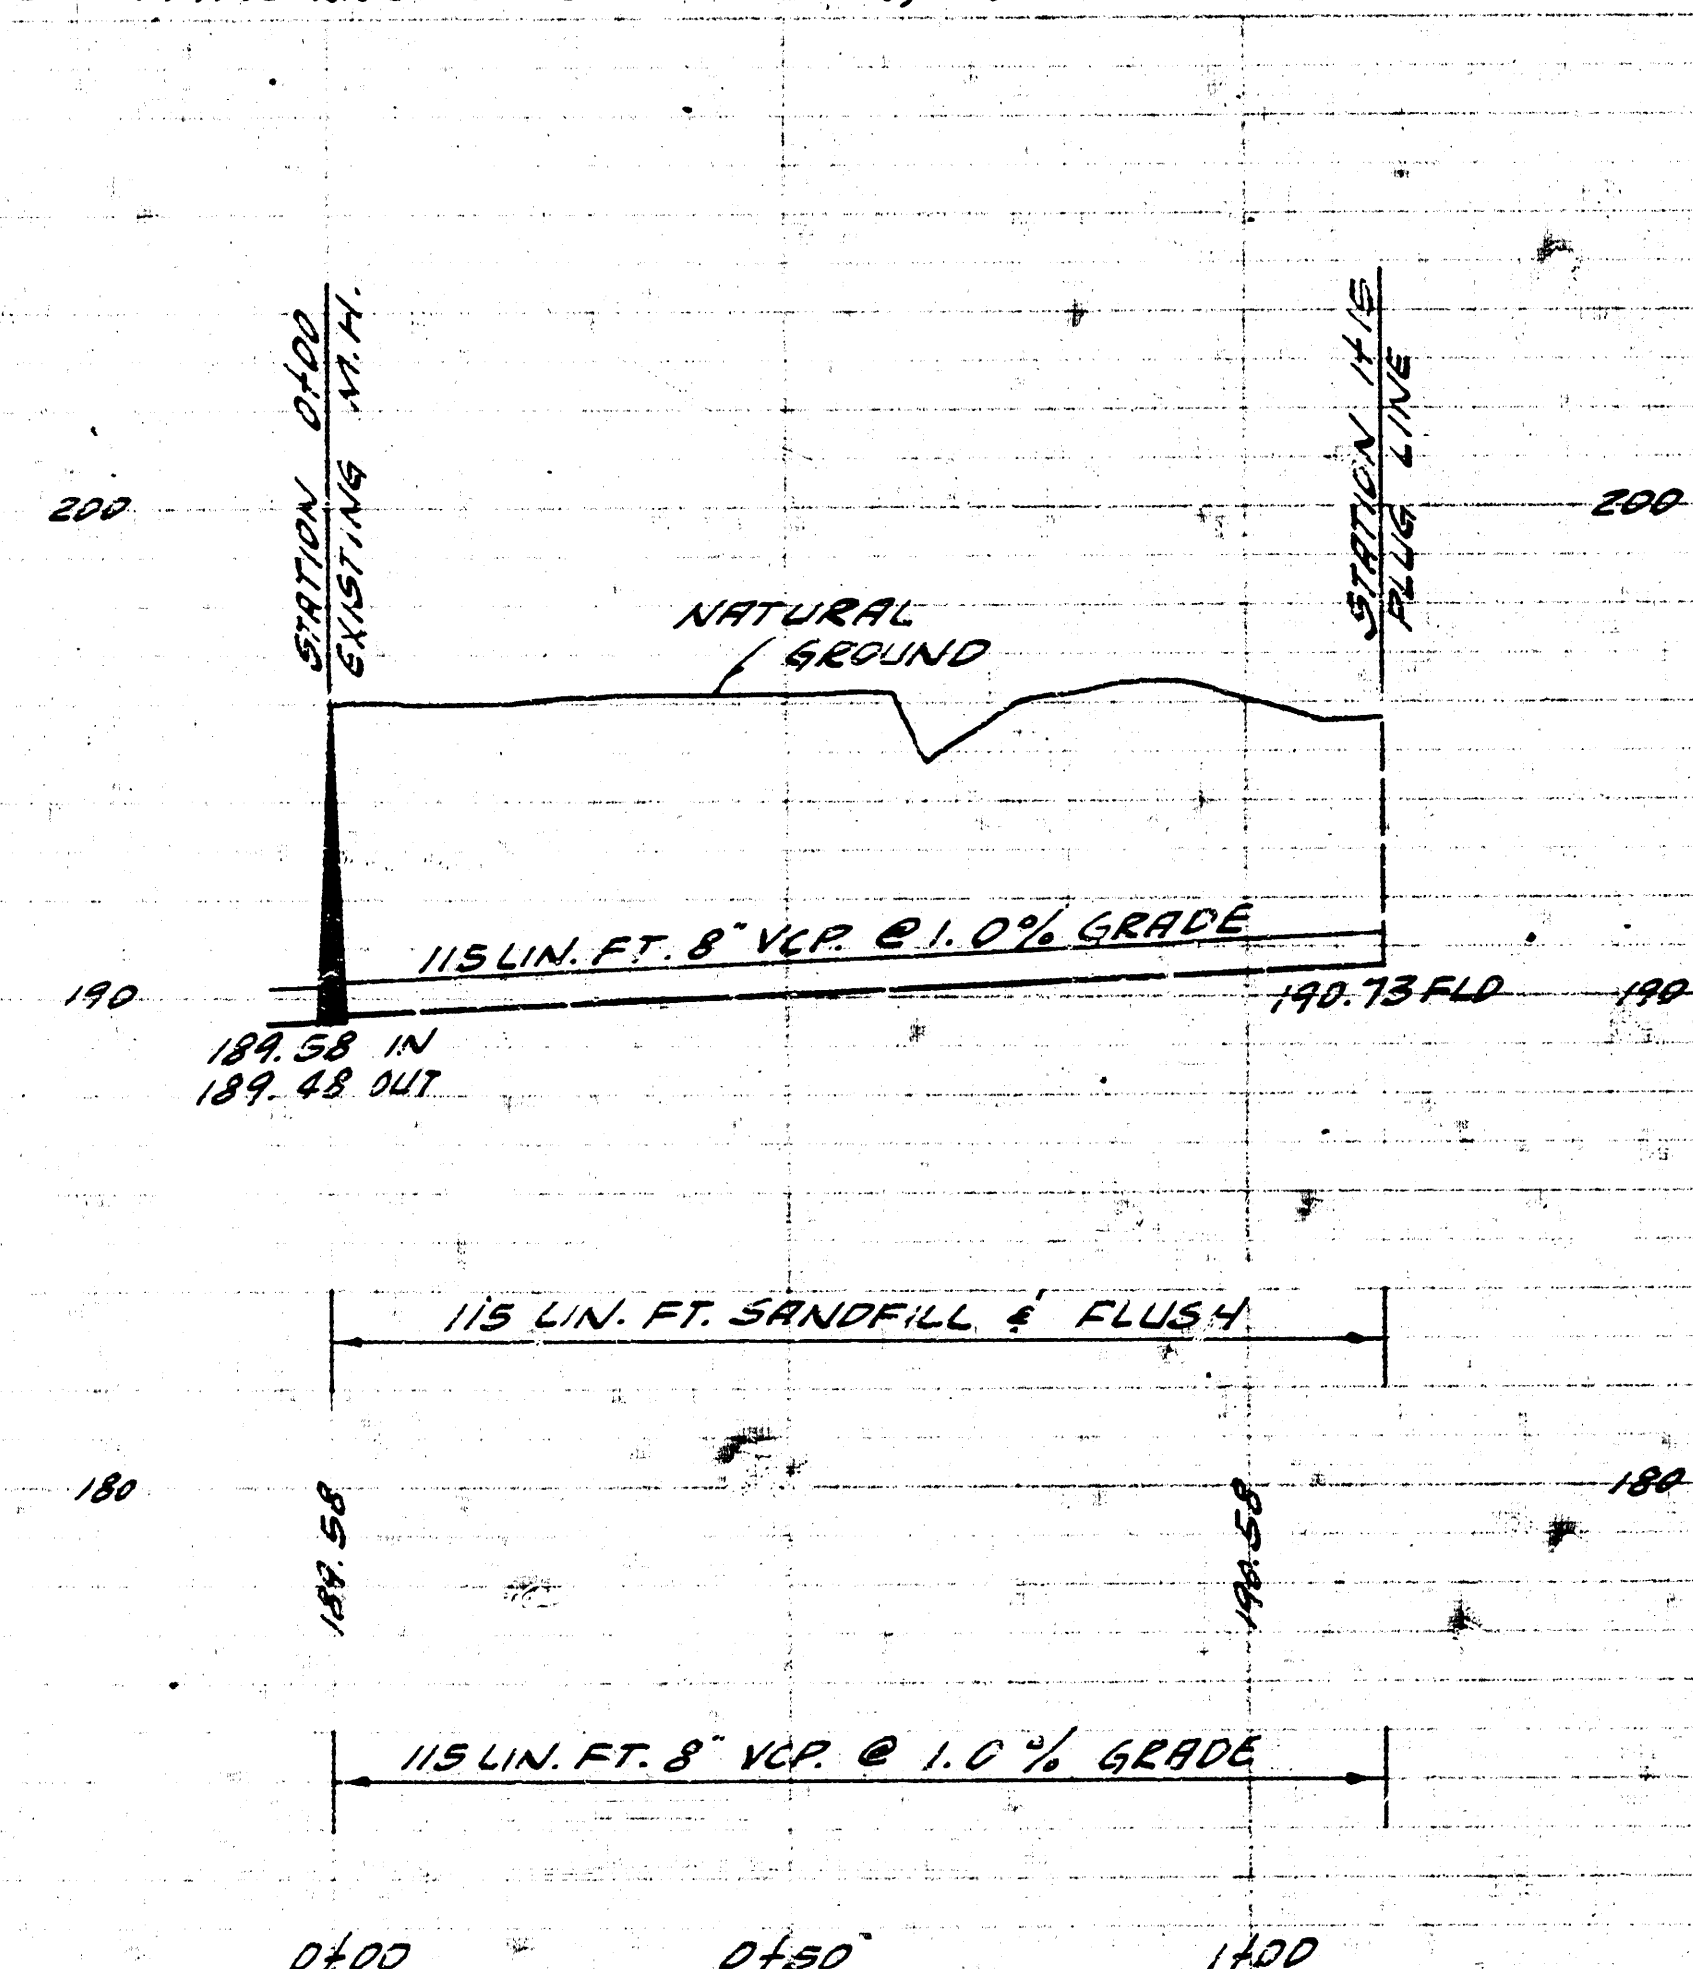

EXT. OF LATERAL 7 SAN. SEWER 22
CITY OF WICHITA, KANSAS
B.E. SMITH CITY ENGINEER
PRIVATE JOB JUNE, 1960

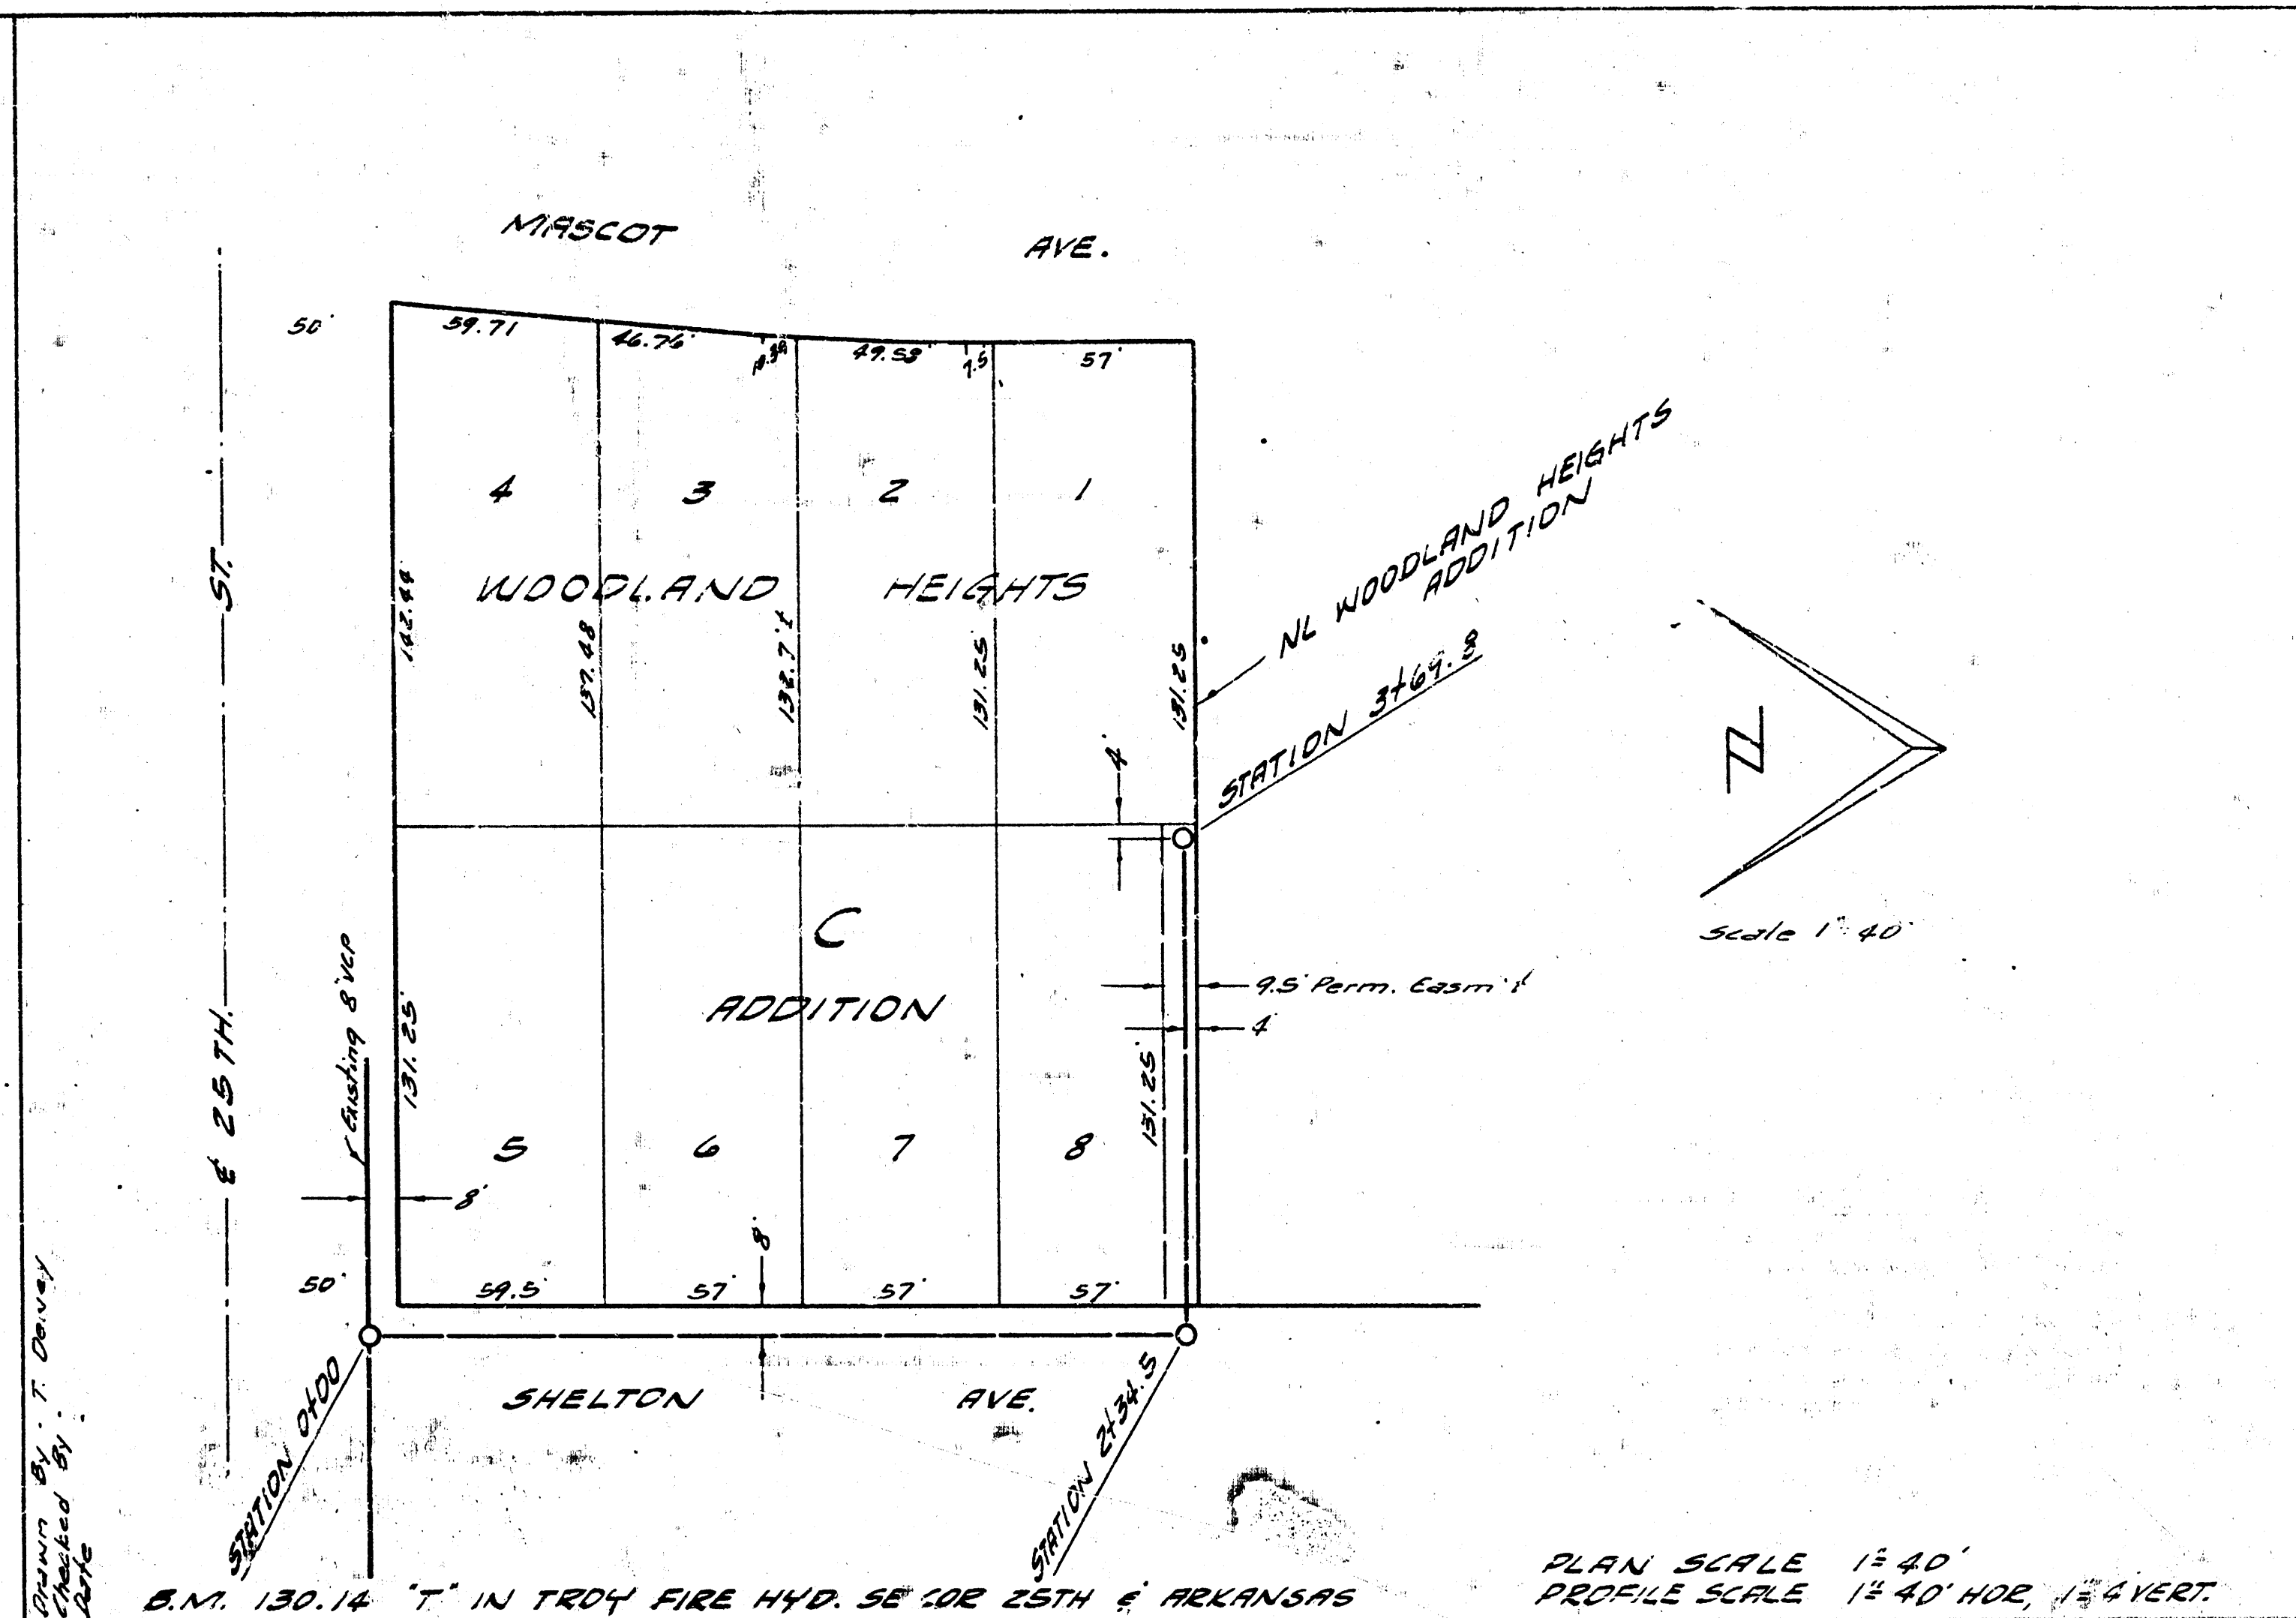

B.M. 130.14 "T" IN TROY FIRE HYD. SE COR 25TH & ARKANSAS

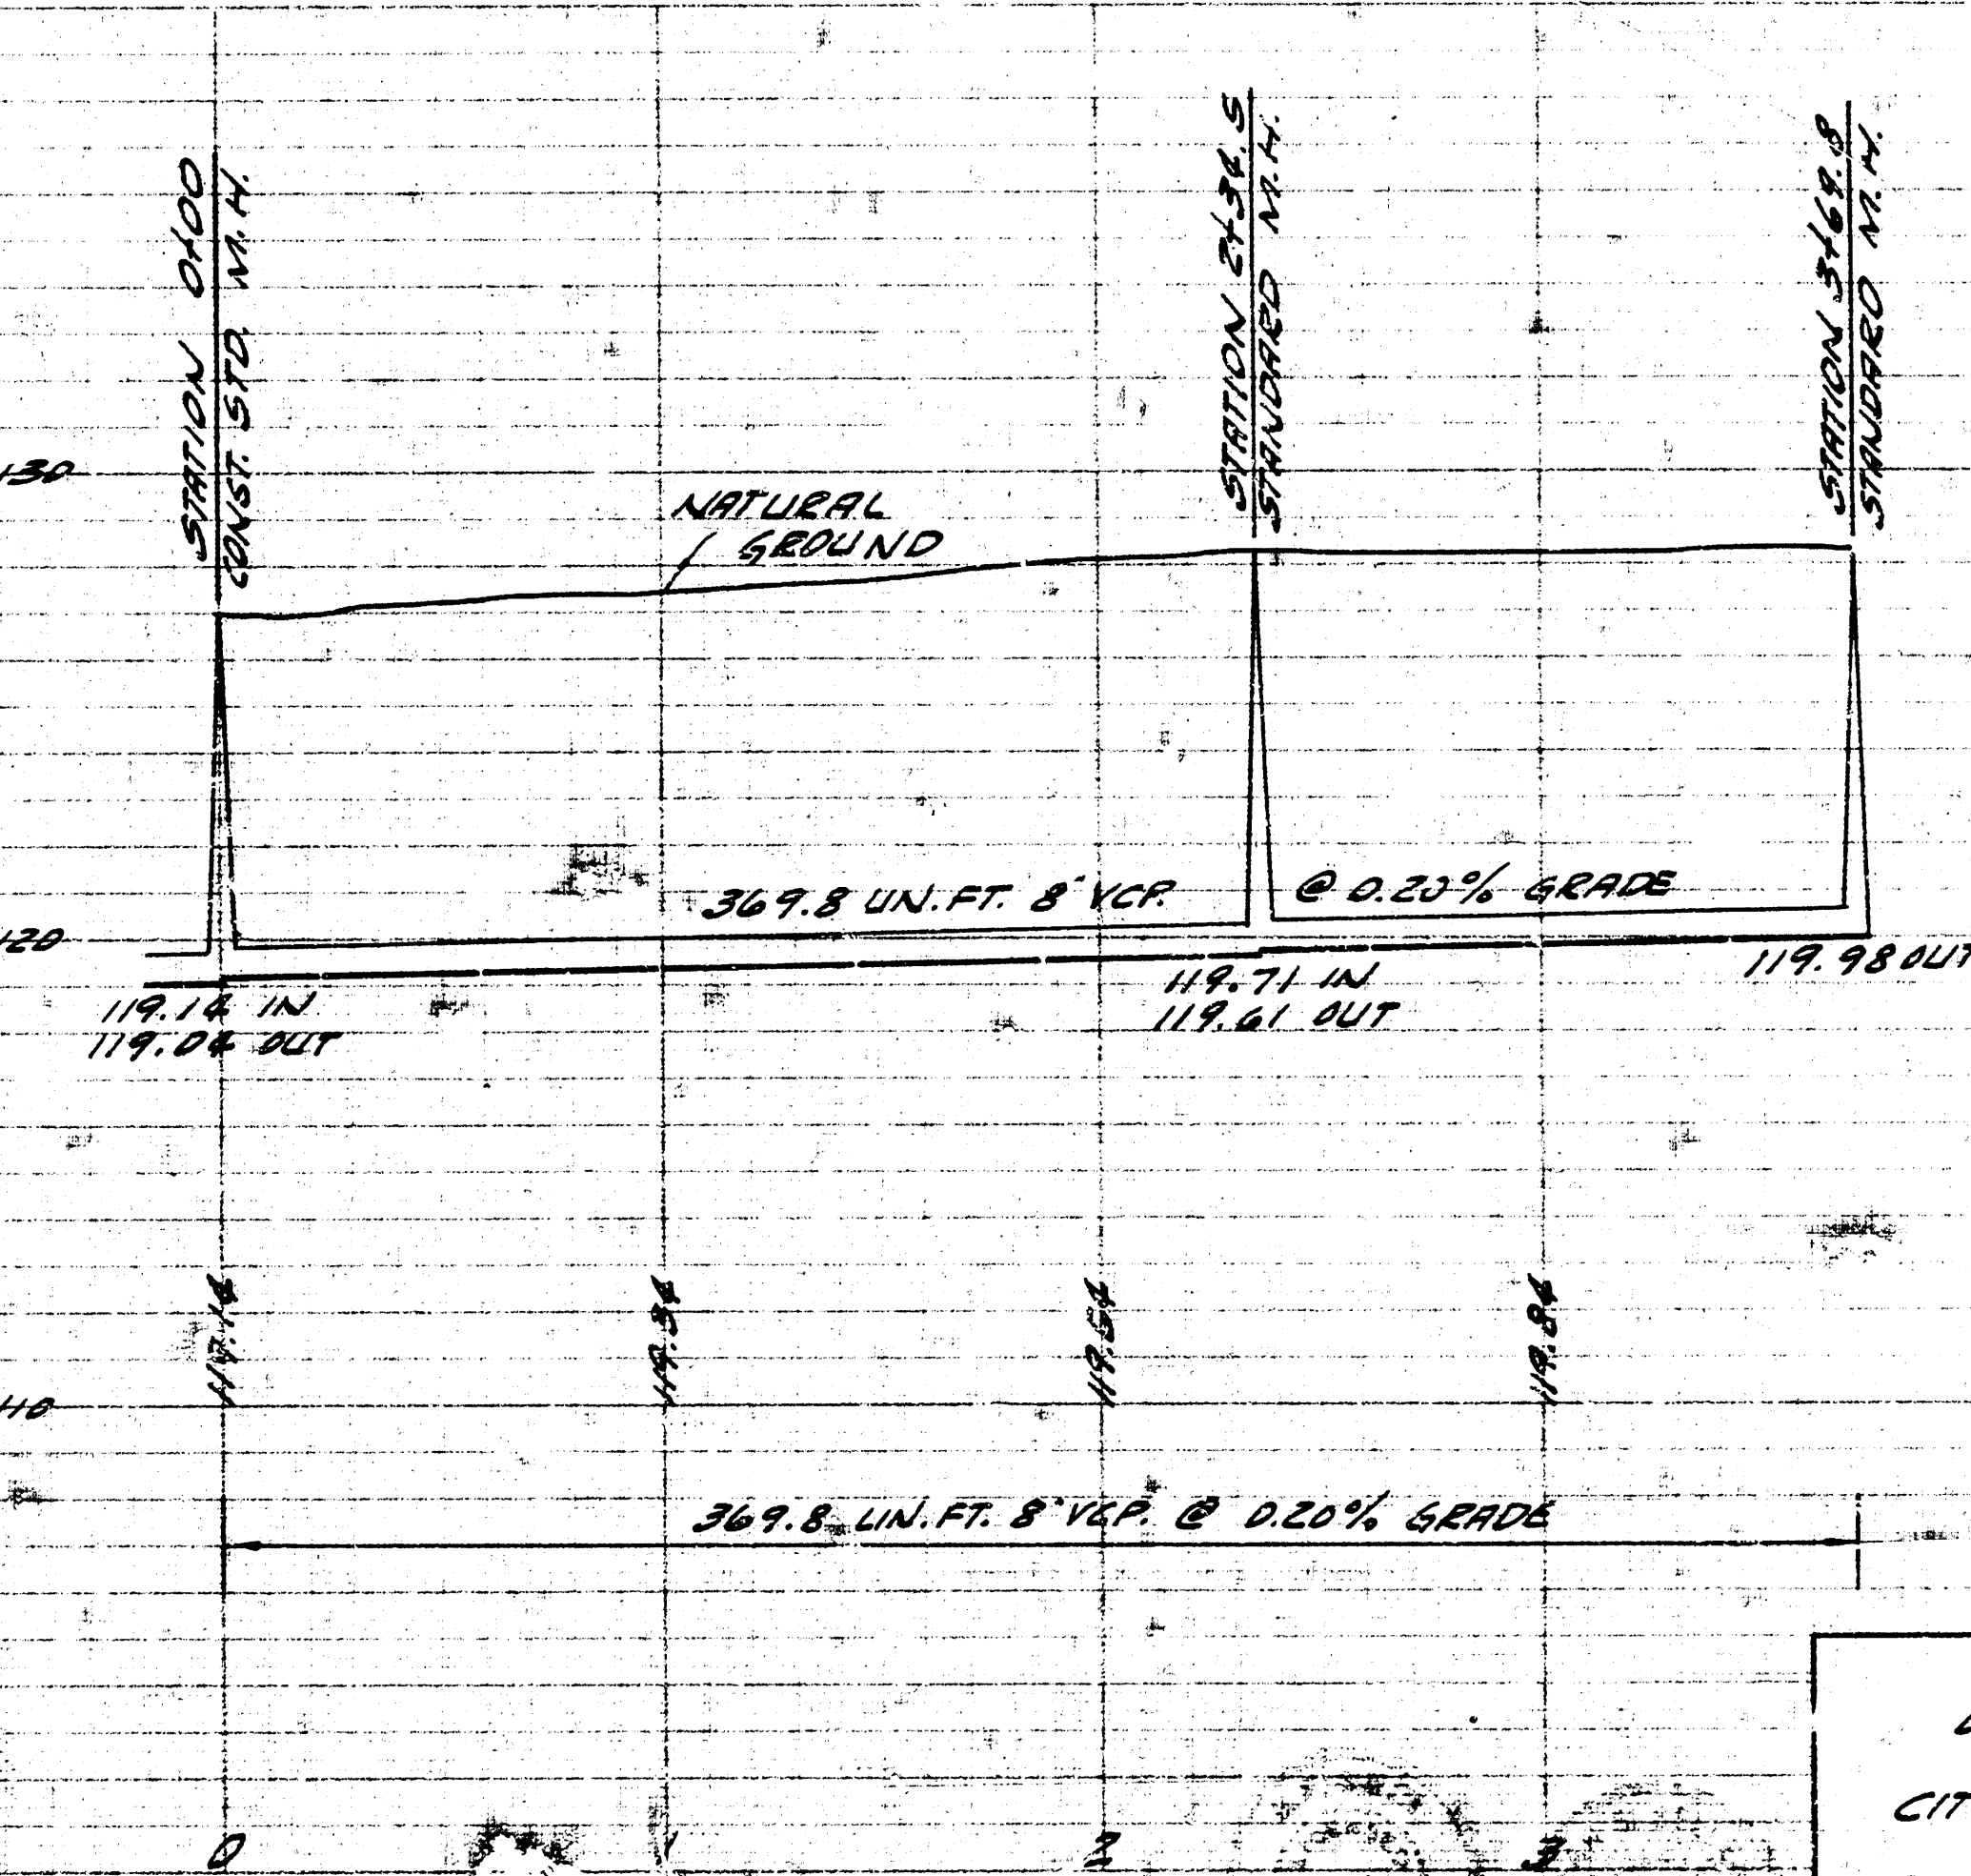

RELOCATION
OF LAT. 18 DIST. T 55.20
CITY OF WICHITA, KANSAS
B.E. SMITH CITY ENGINEER
PRIVATE JOB JUNE, 1960