



SURVEY BY J. R. KING
 CHECKED BY DAVEY
 DATE

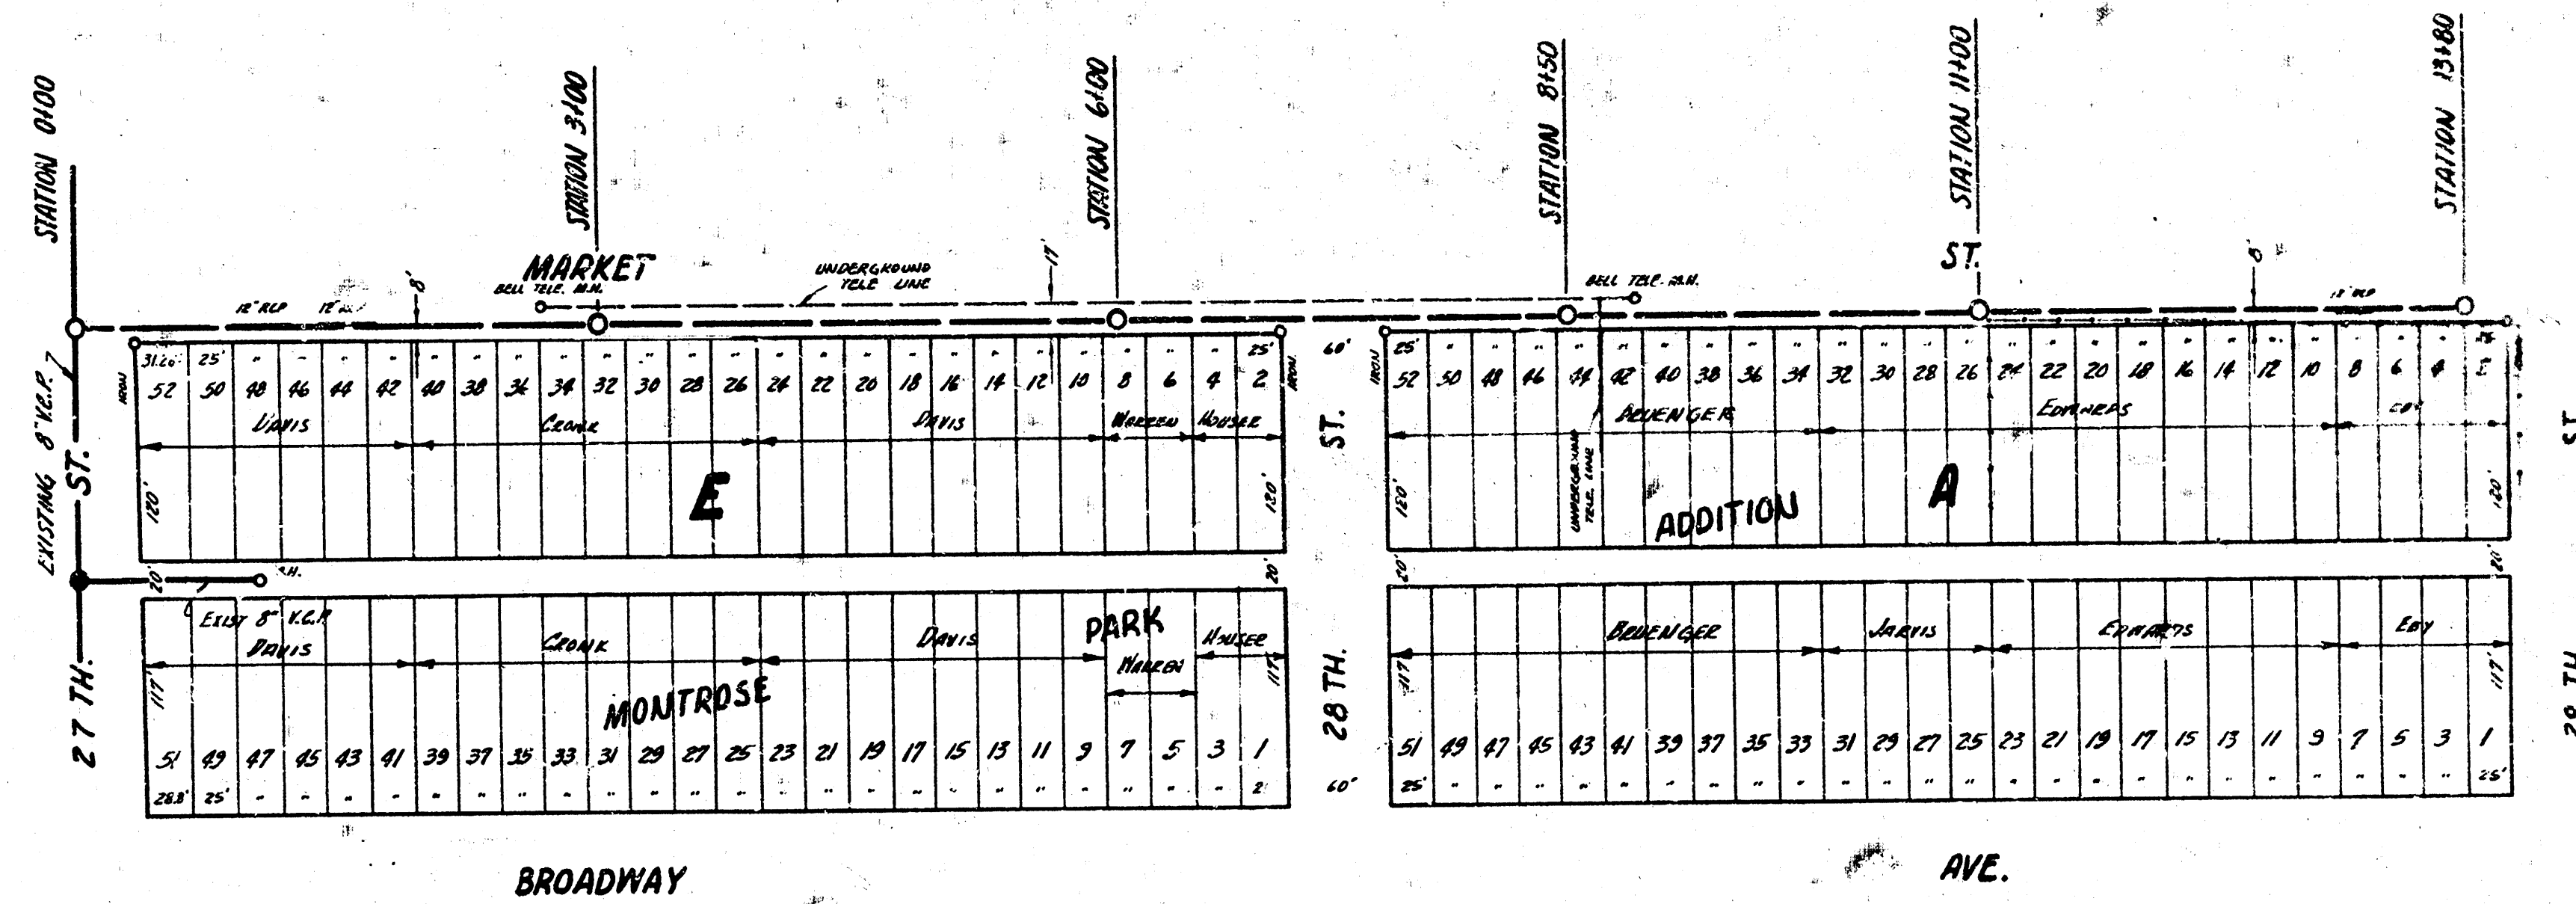

B.M. 128.62 R.C. SPIKE E.S. H.L.P. N.W. MARKET & 27 TH.

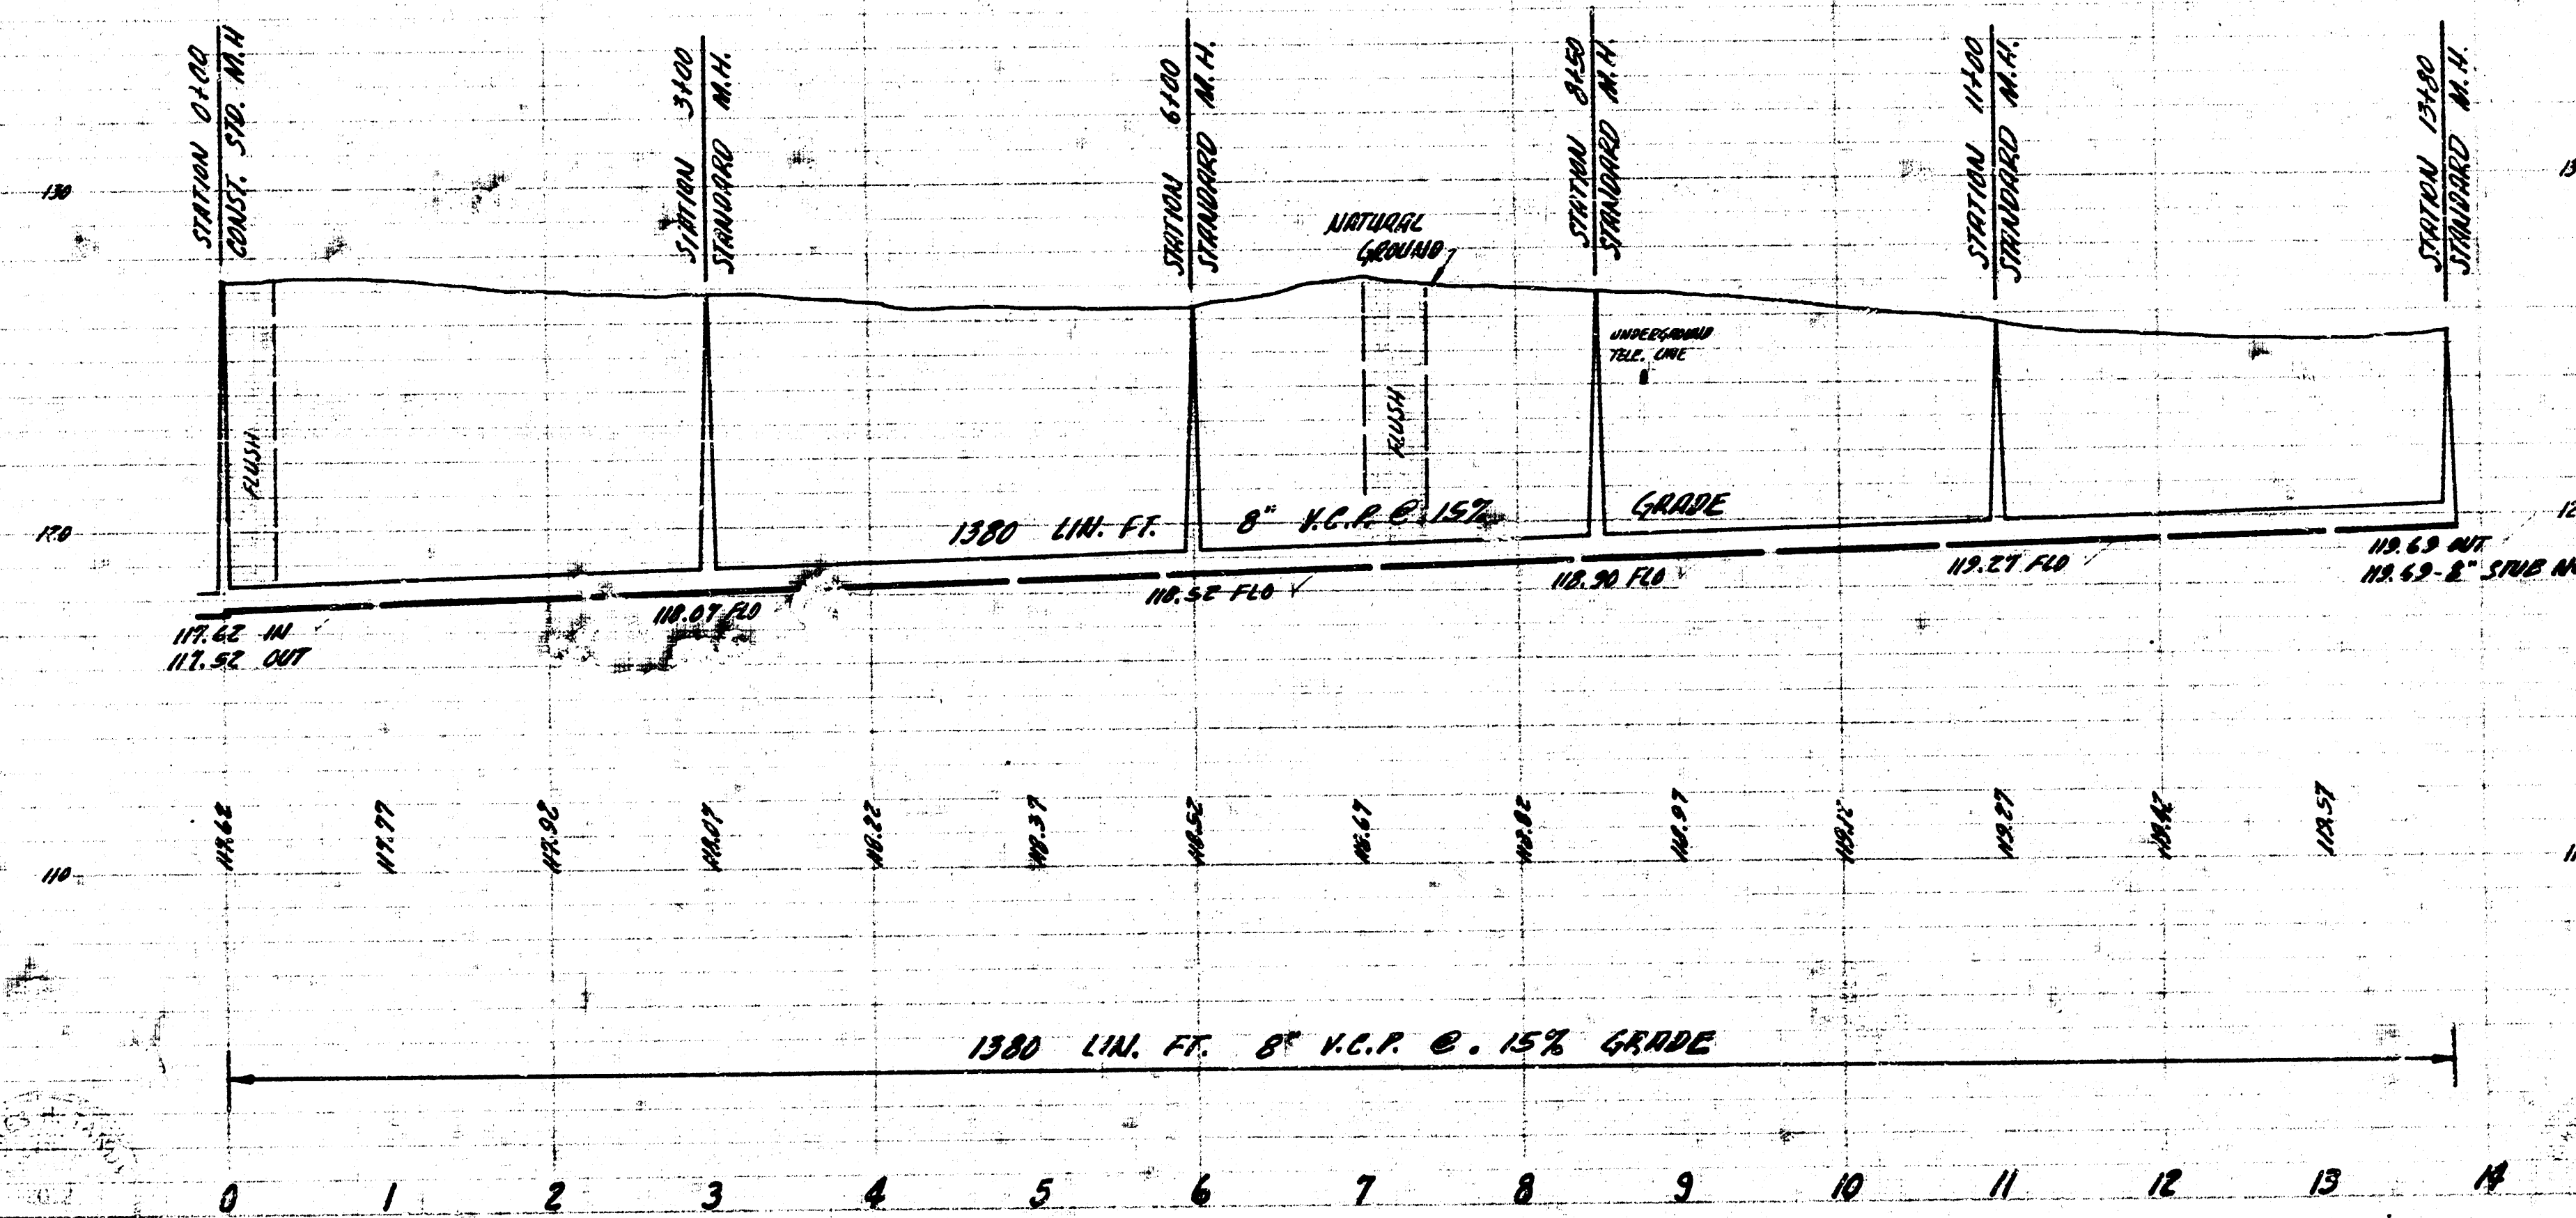

LAT. 20 DIST. T SAN. SEWER 20
 CITY OF WICHITA, KANSAS
 B.E. SMITH CITY ENGINEER
 PROJ. NO. C26-95 DATE - JAN. 1928