



Survey by A. Ross, D.C. S.M.
 Drawn by G. Cramer
 Checked by
 Date

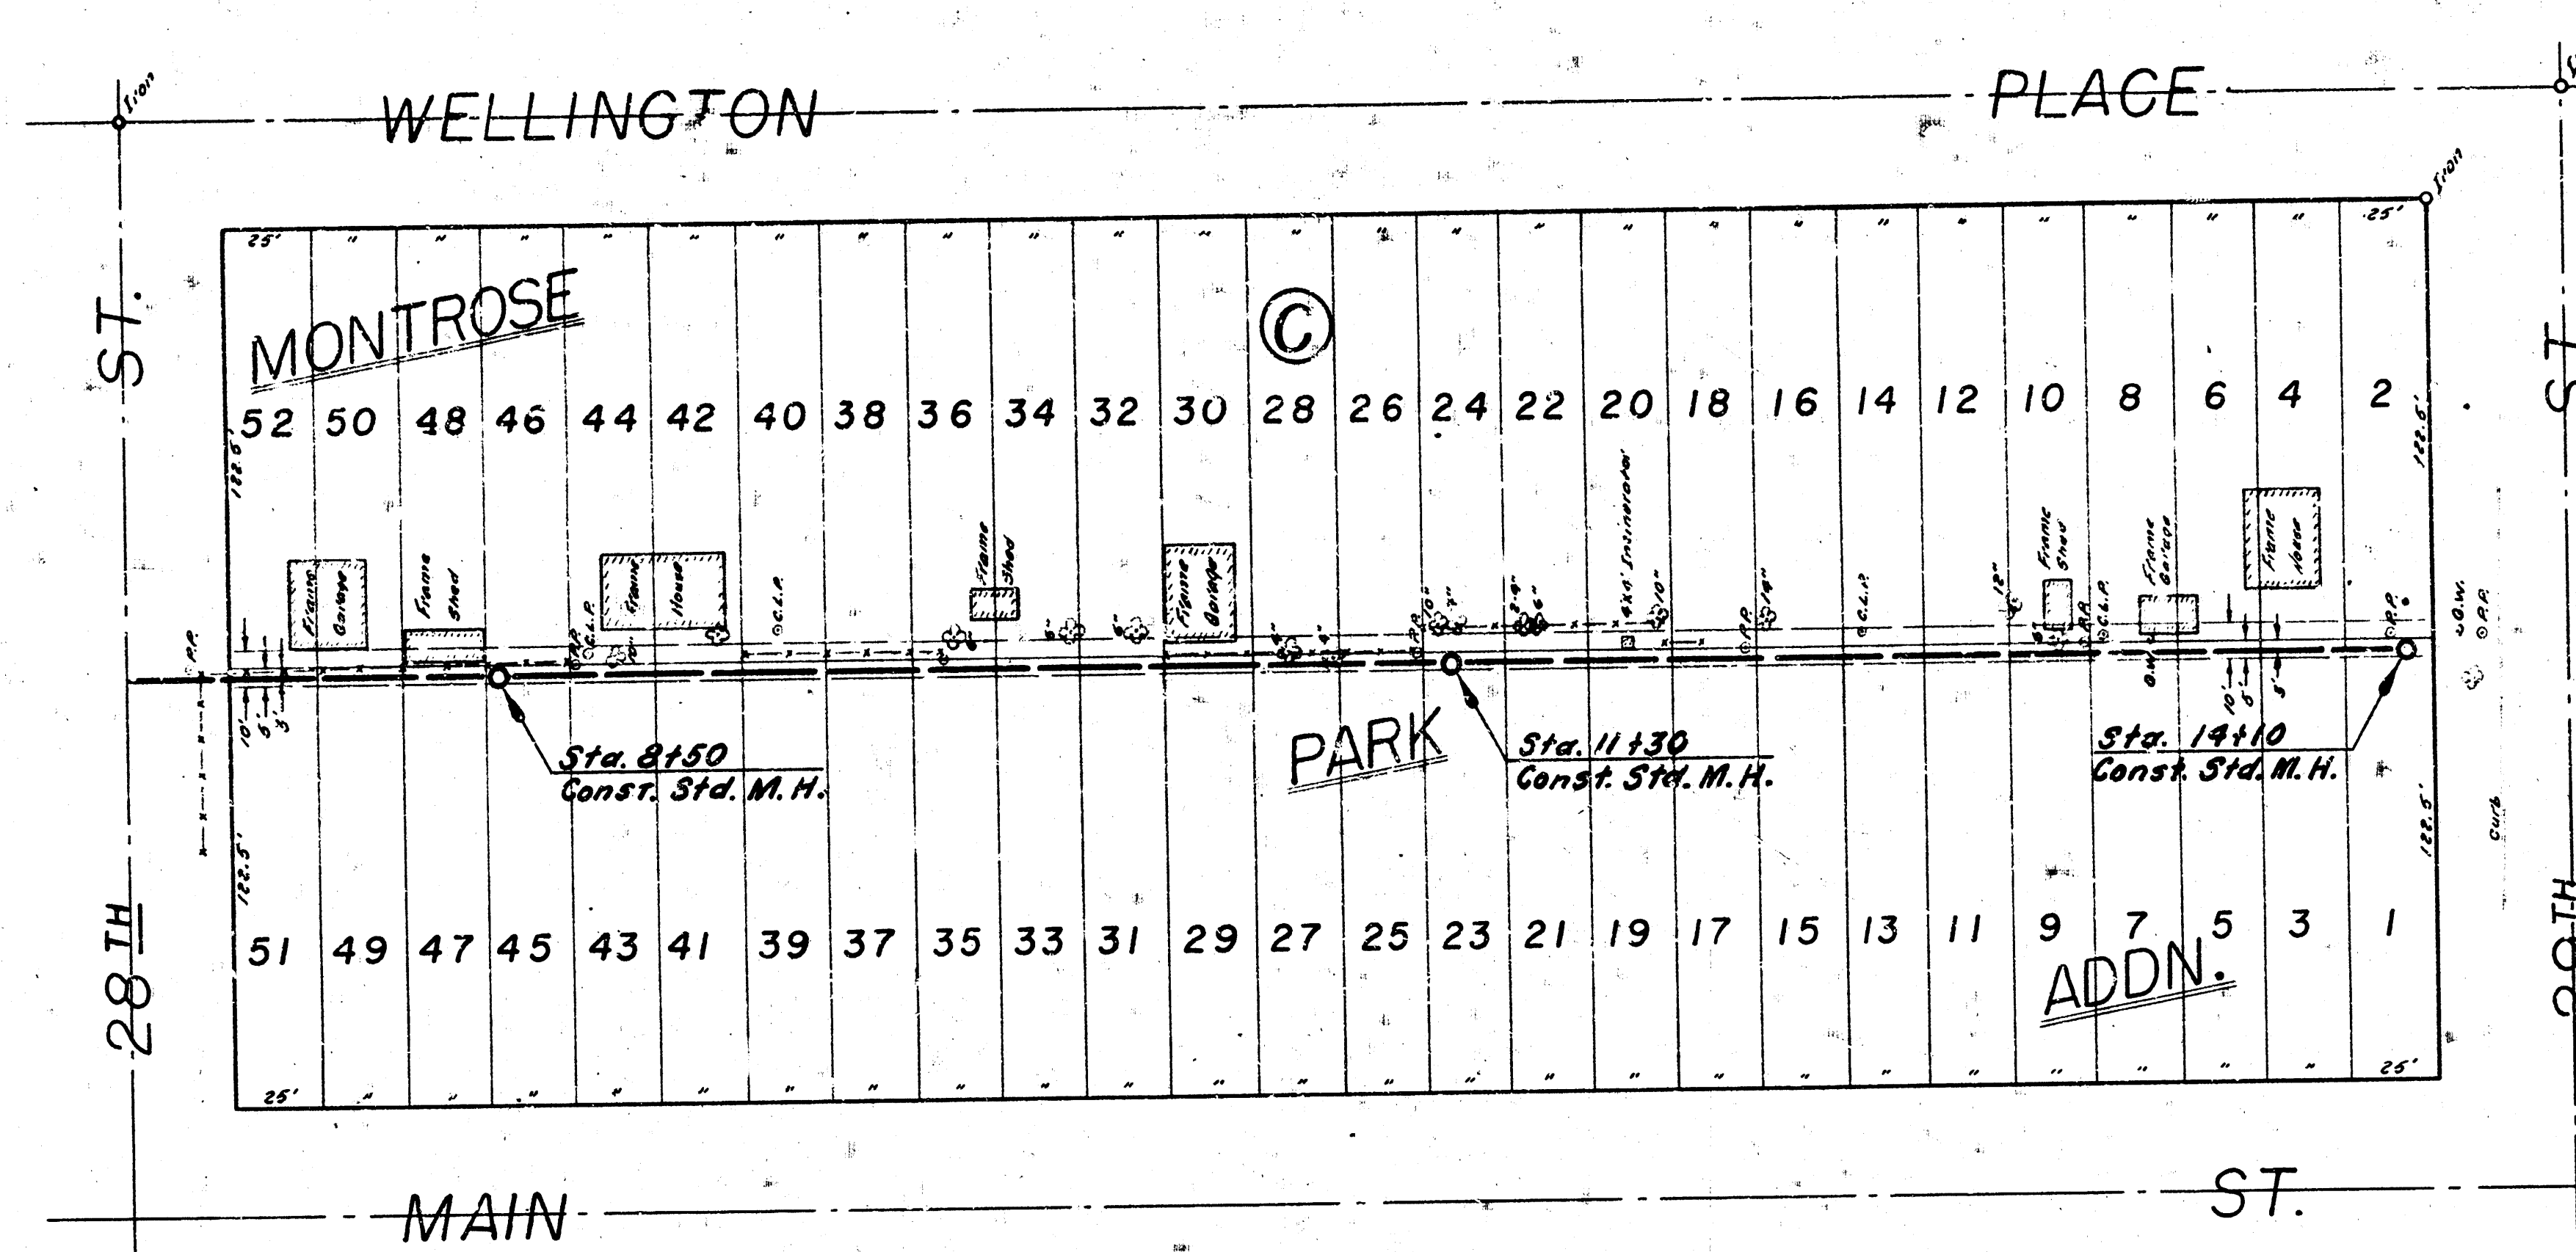

NOTE: TO CONTRACTOR
 Replace Fences

PLAN SCALE 1" = 40'
 PROFILE SCALE 1" = 40' HOR.
 1" = 4' VERT.

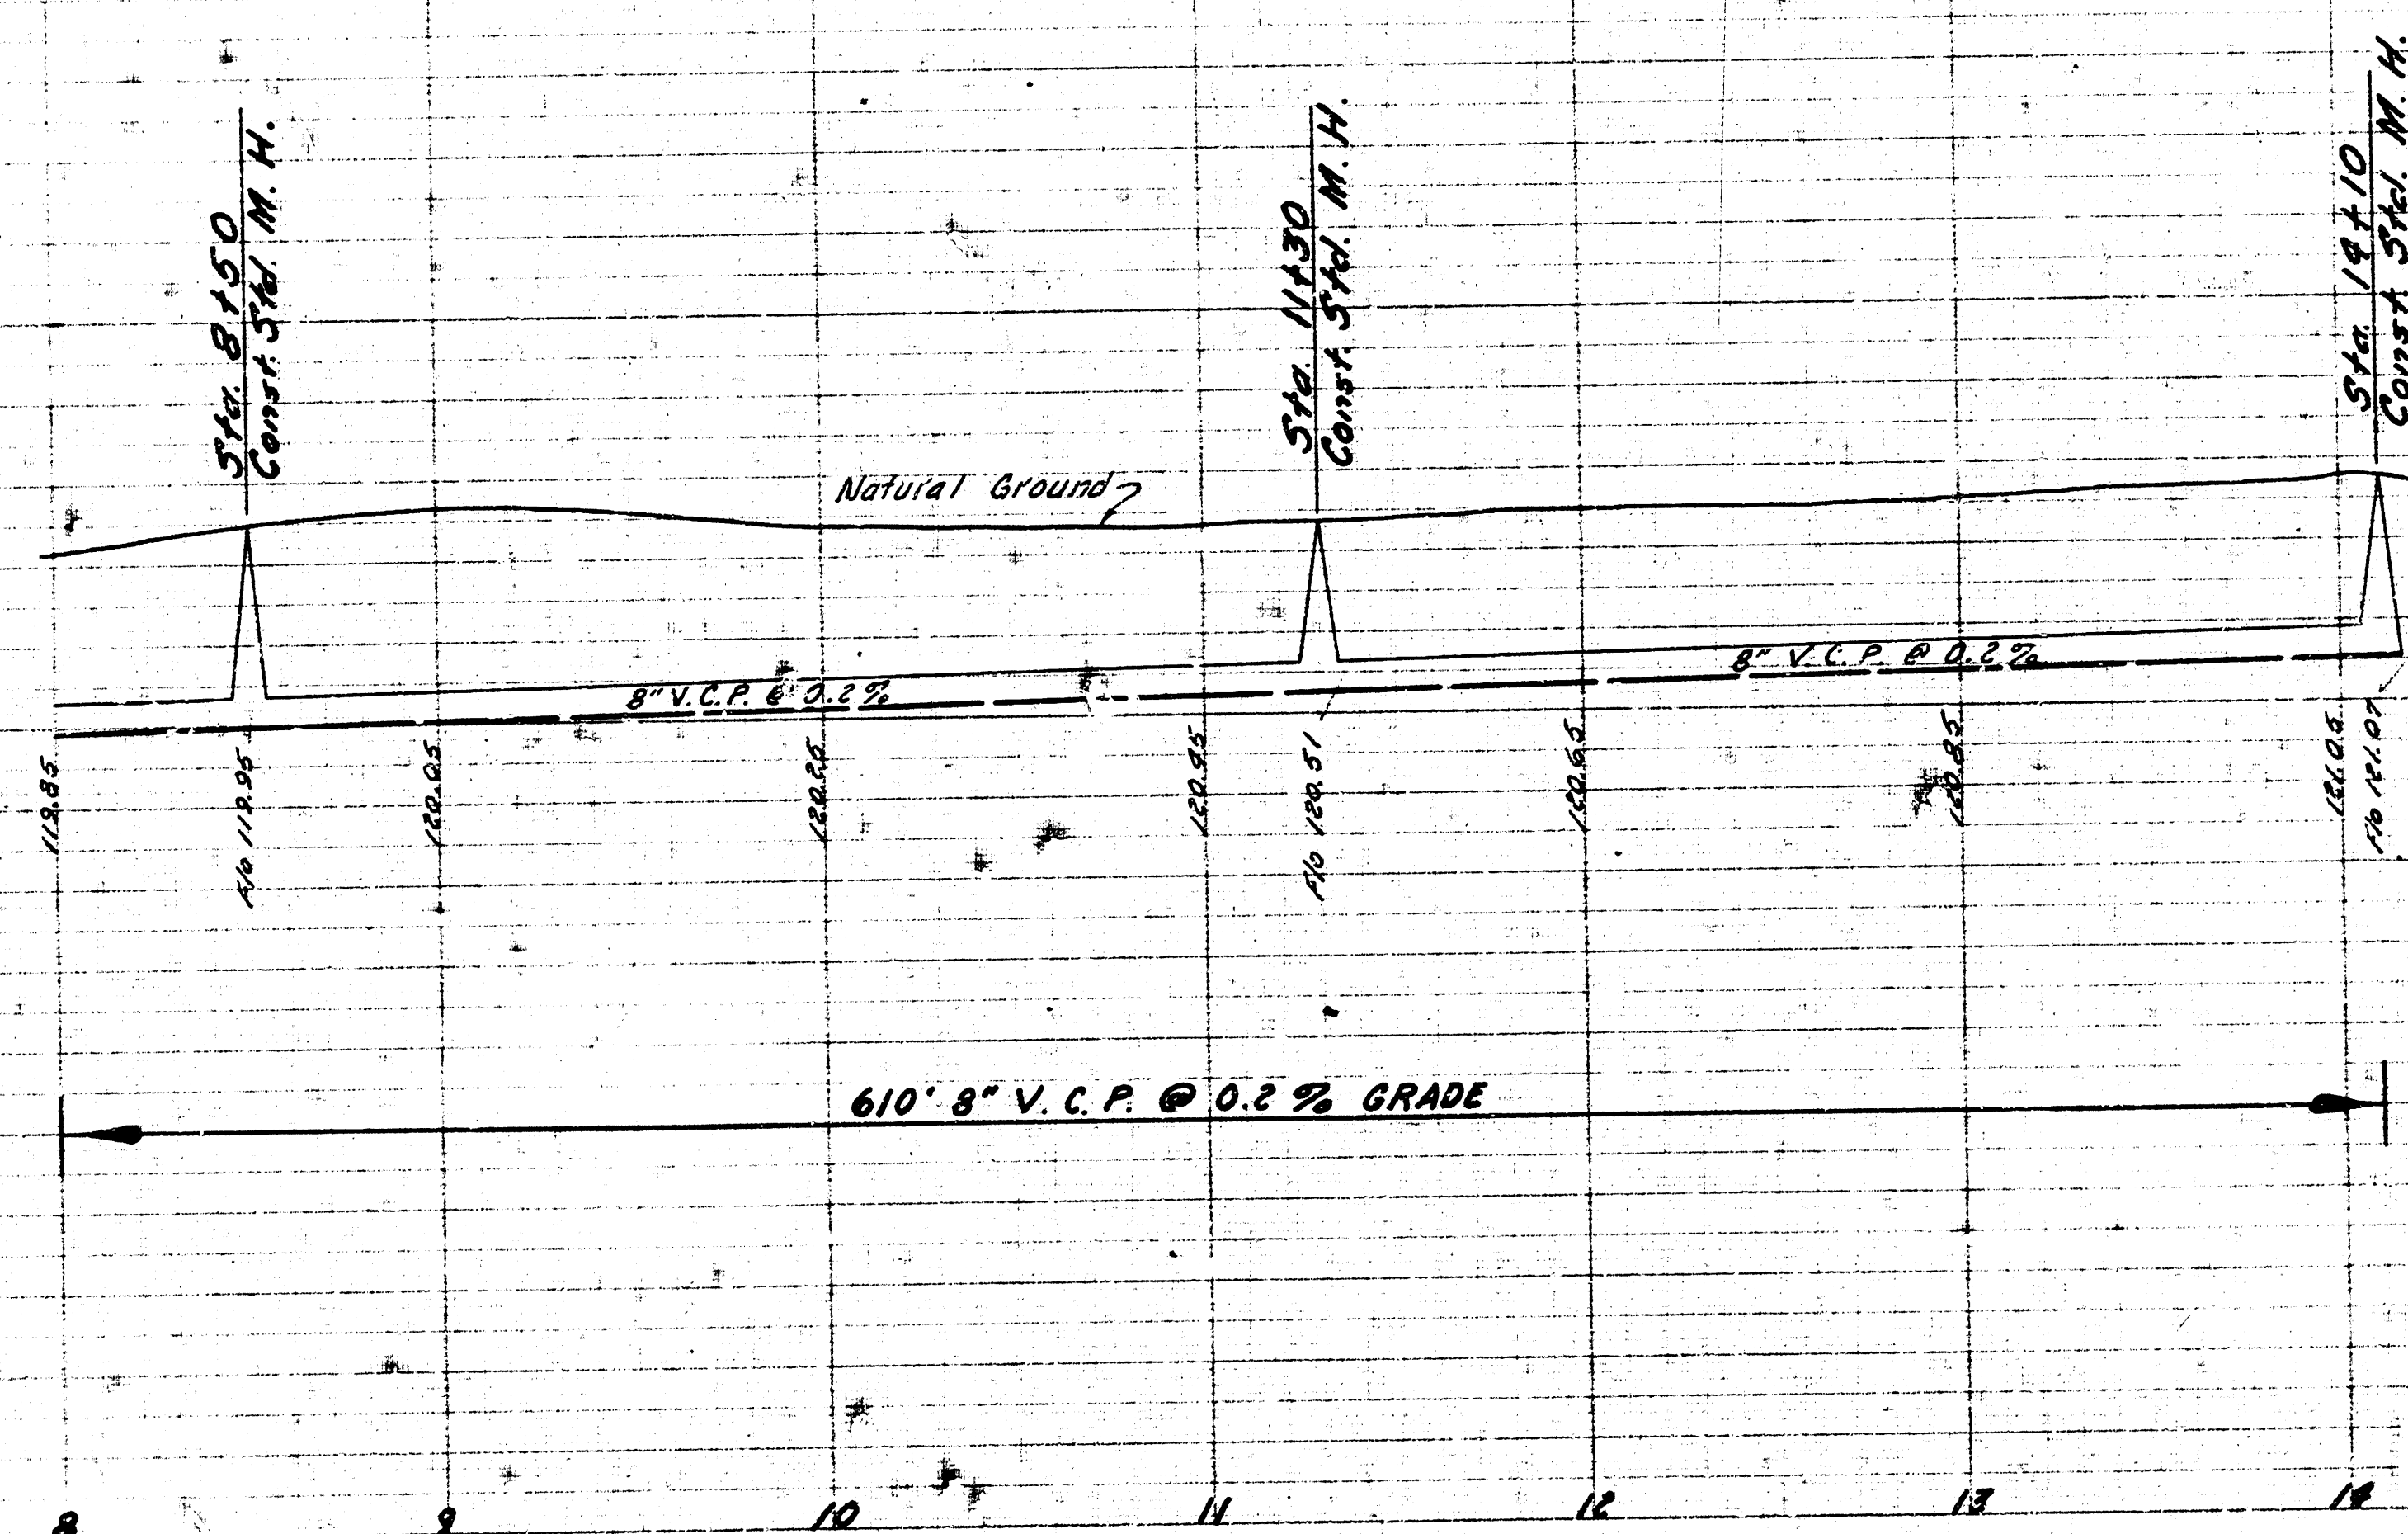

LAT. 23, DIST. 7, S.S. NO. 20
 CITY OF WICHITA, KANSAS
 B.E. SMITH CITY ENGINEER
 PROJ. NO. C22-9 DATE