

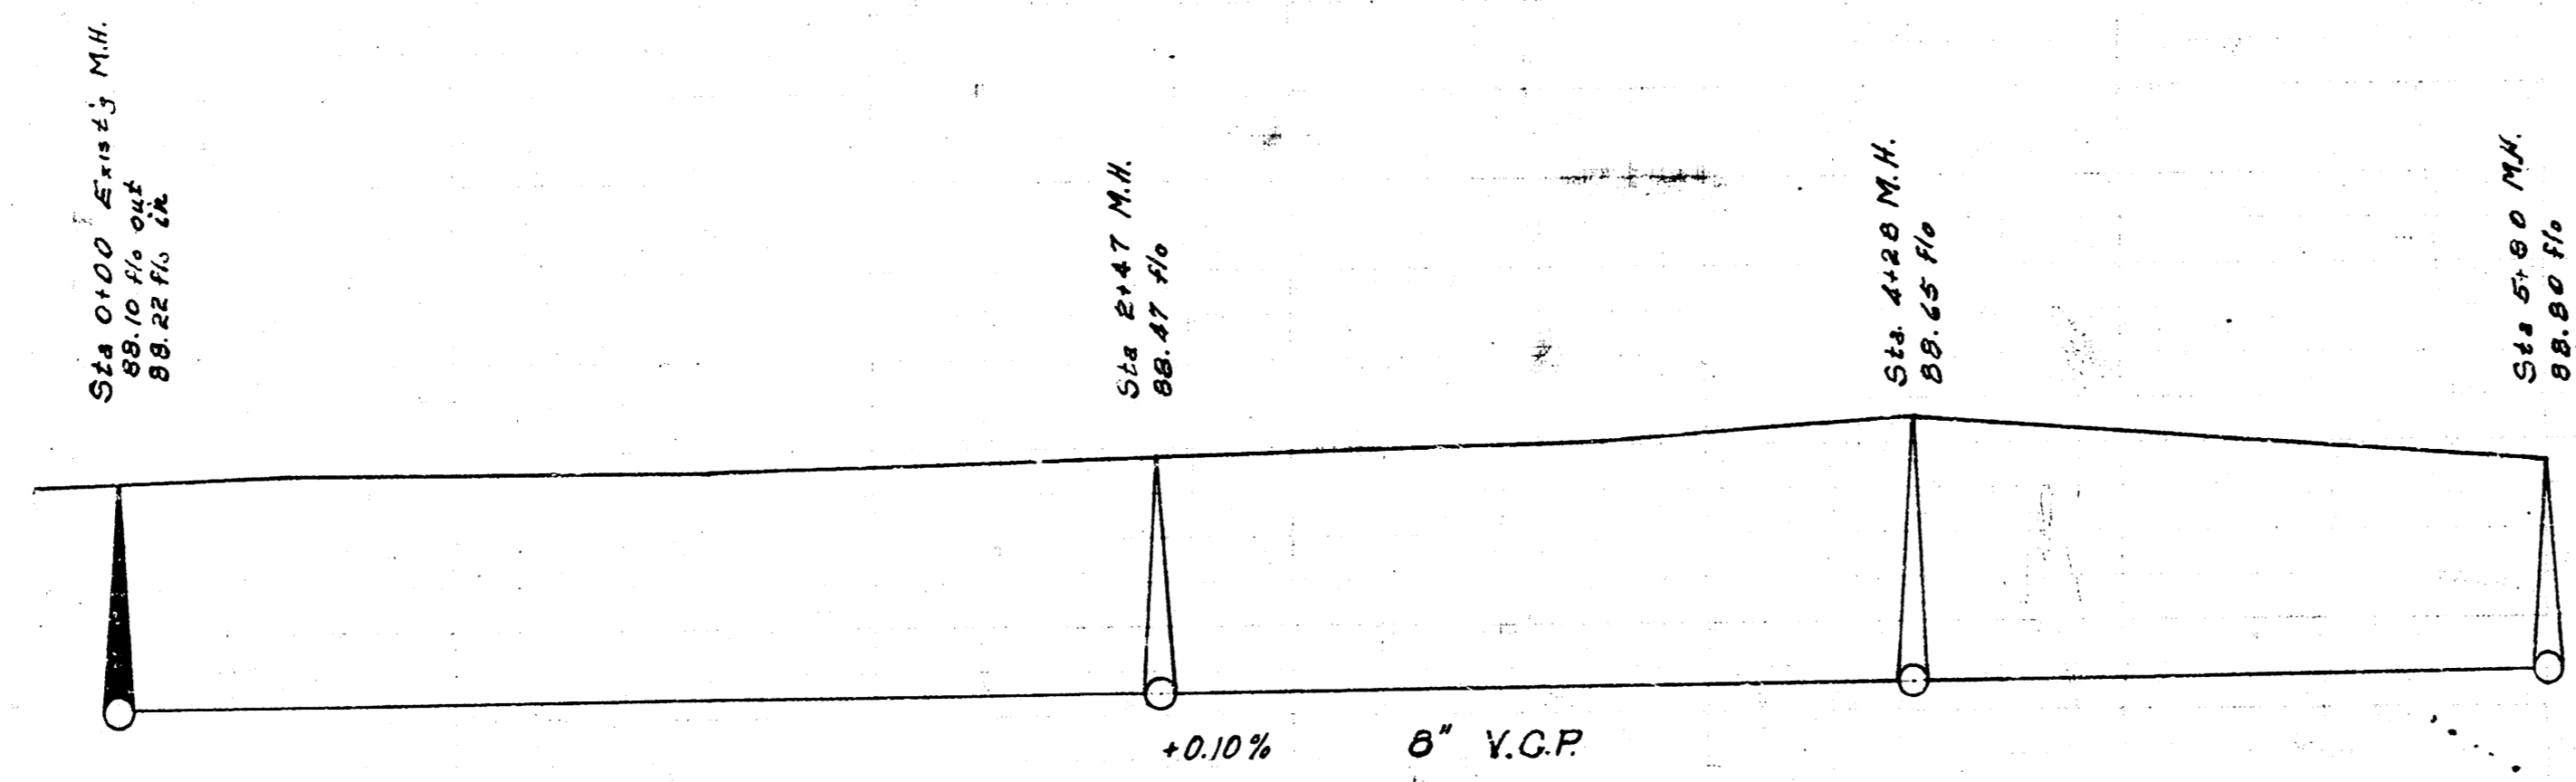
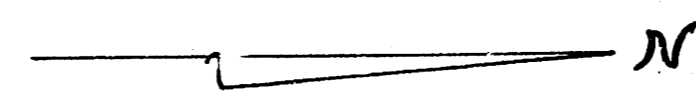


Denker St.	
1	17
2	16
3	
4	18
5	14
6	13
7	12
8	11
9	10
Wassell St.	

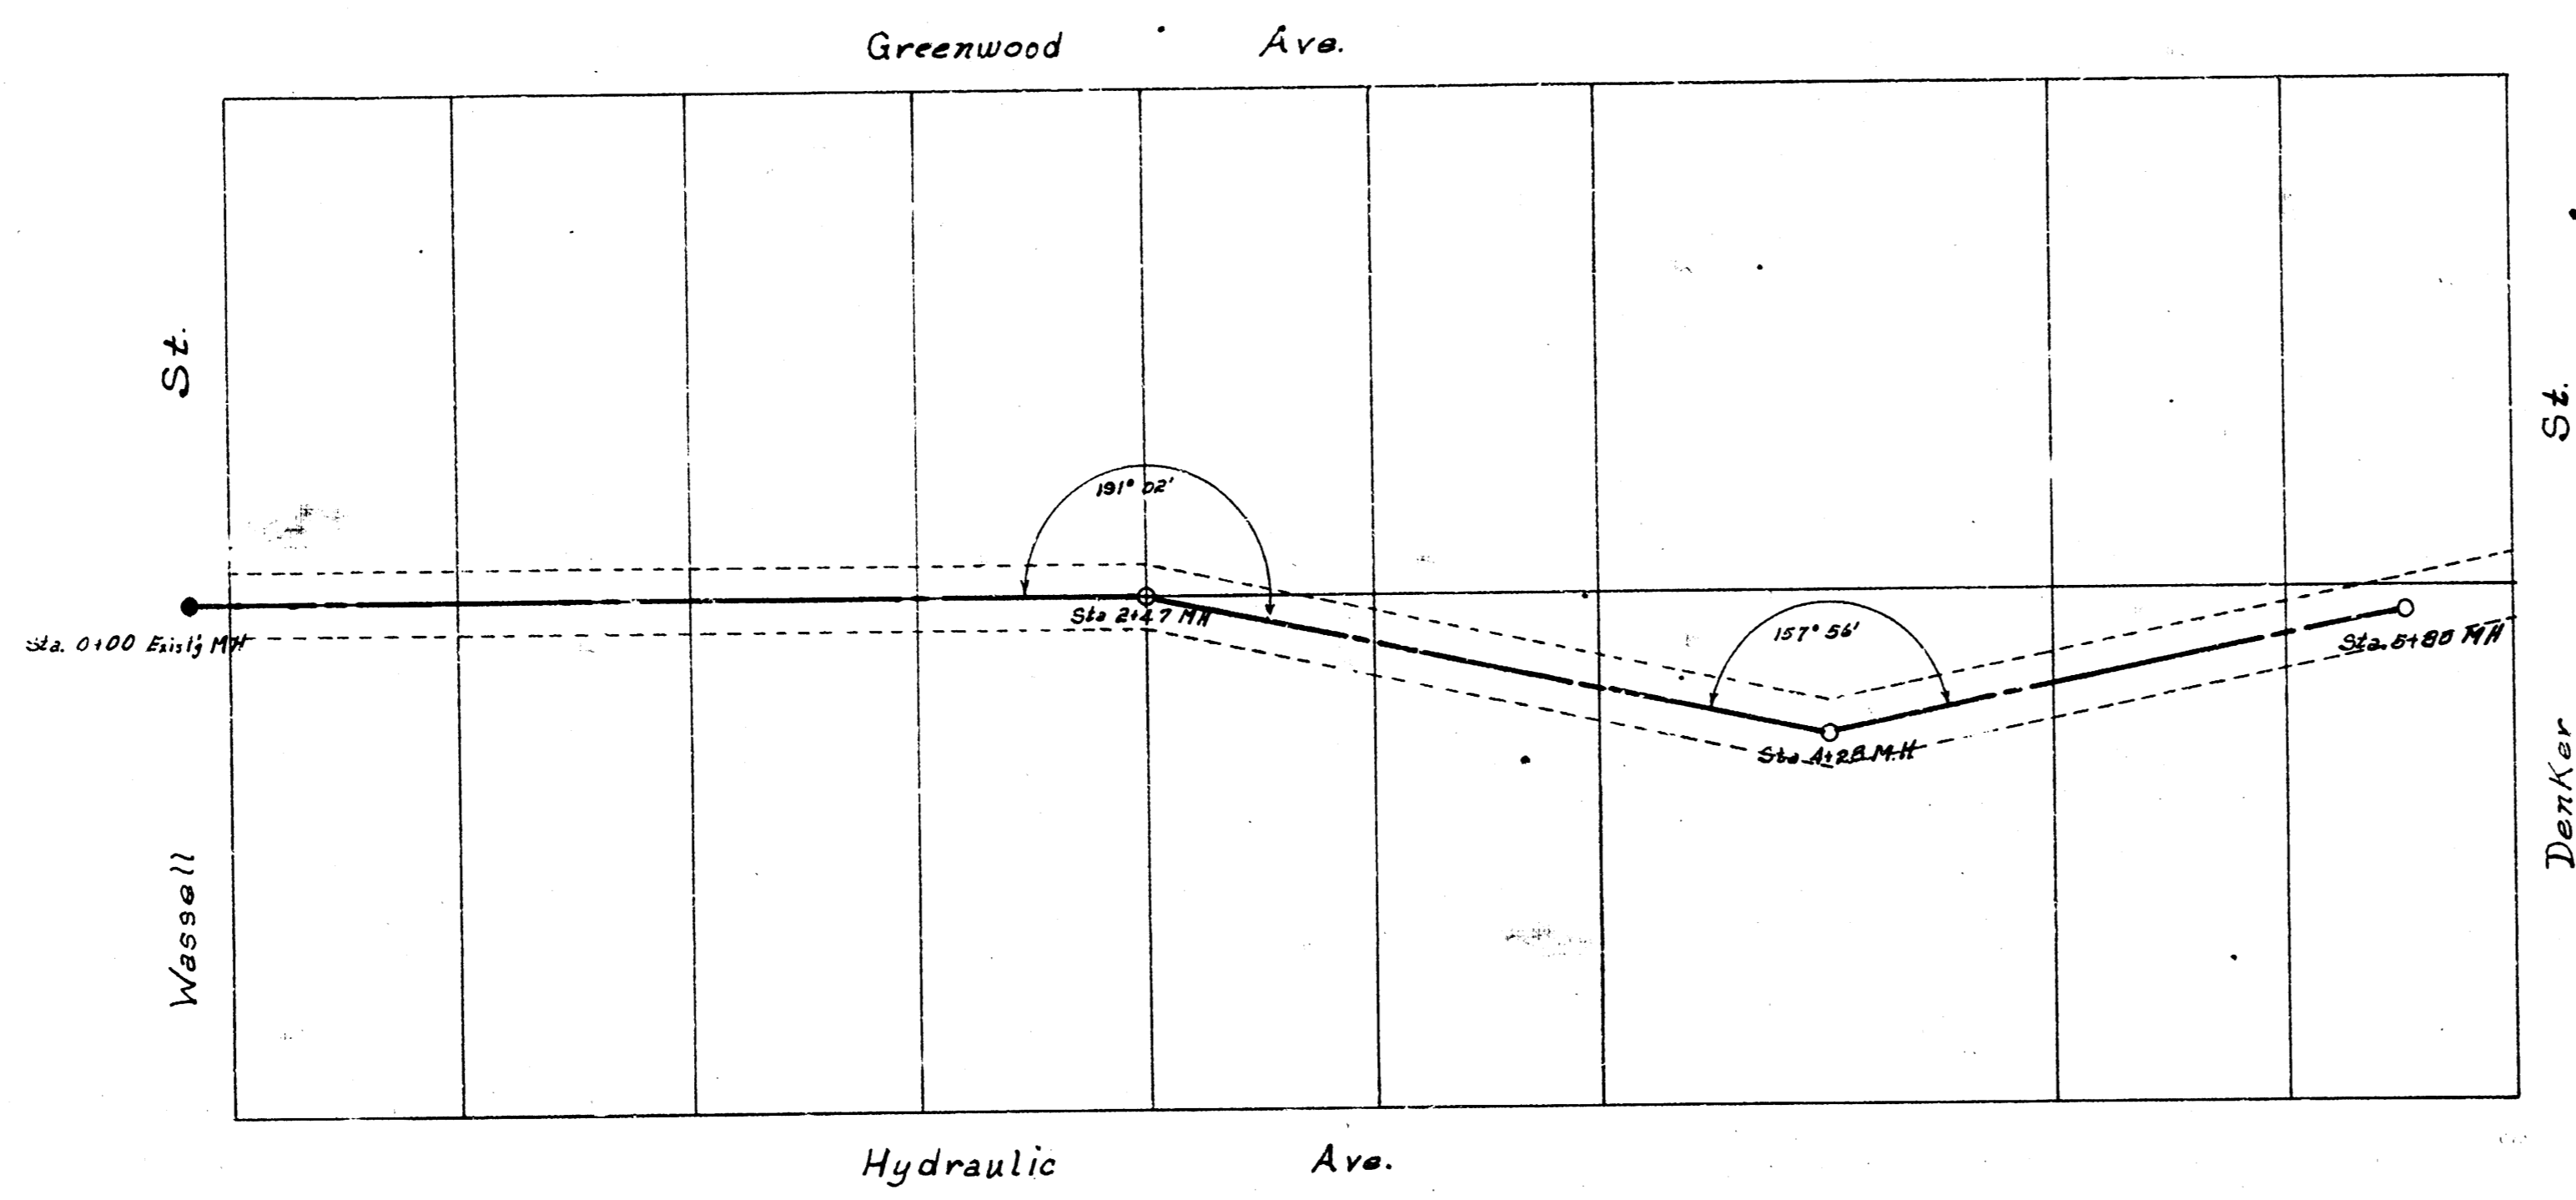

0+00 1+00 2+00 3+00 4+00 5+00 6+00

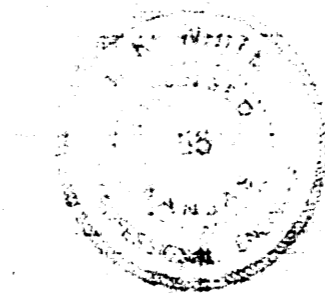

LAT. 1, SUB. Z, SS\*20  
 City of Wichita, Kansas  
 L. K. White City Engineer  
 March 1951 Proj. No. C21-9