



Vertical  
Alignment  
Medium  
J-61

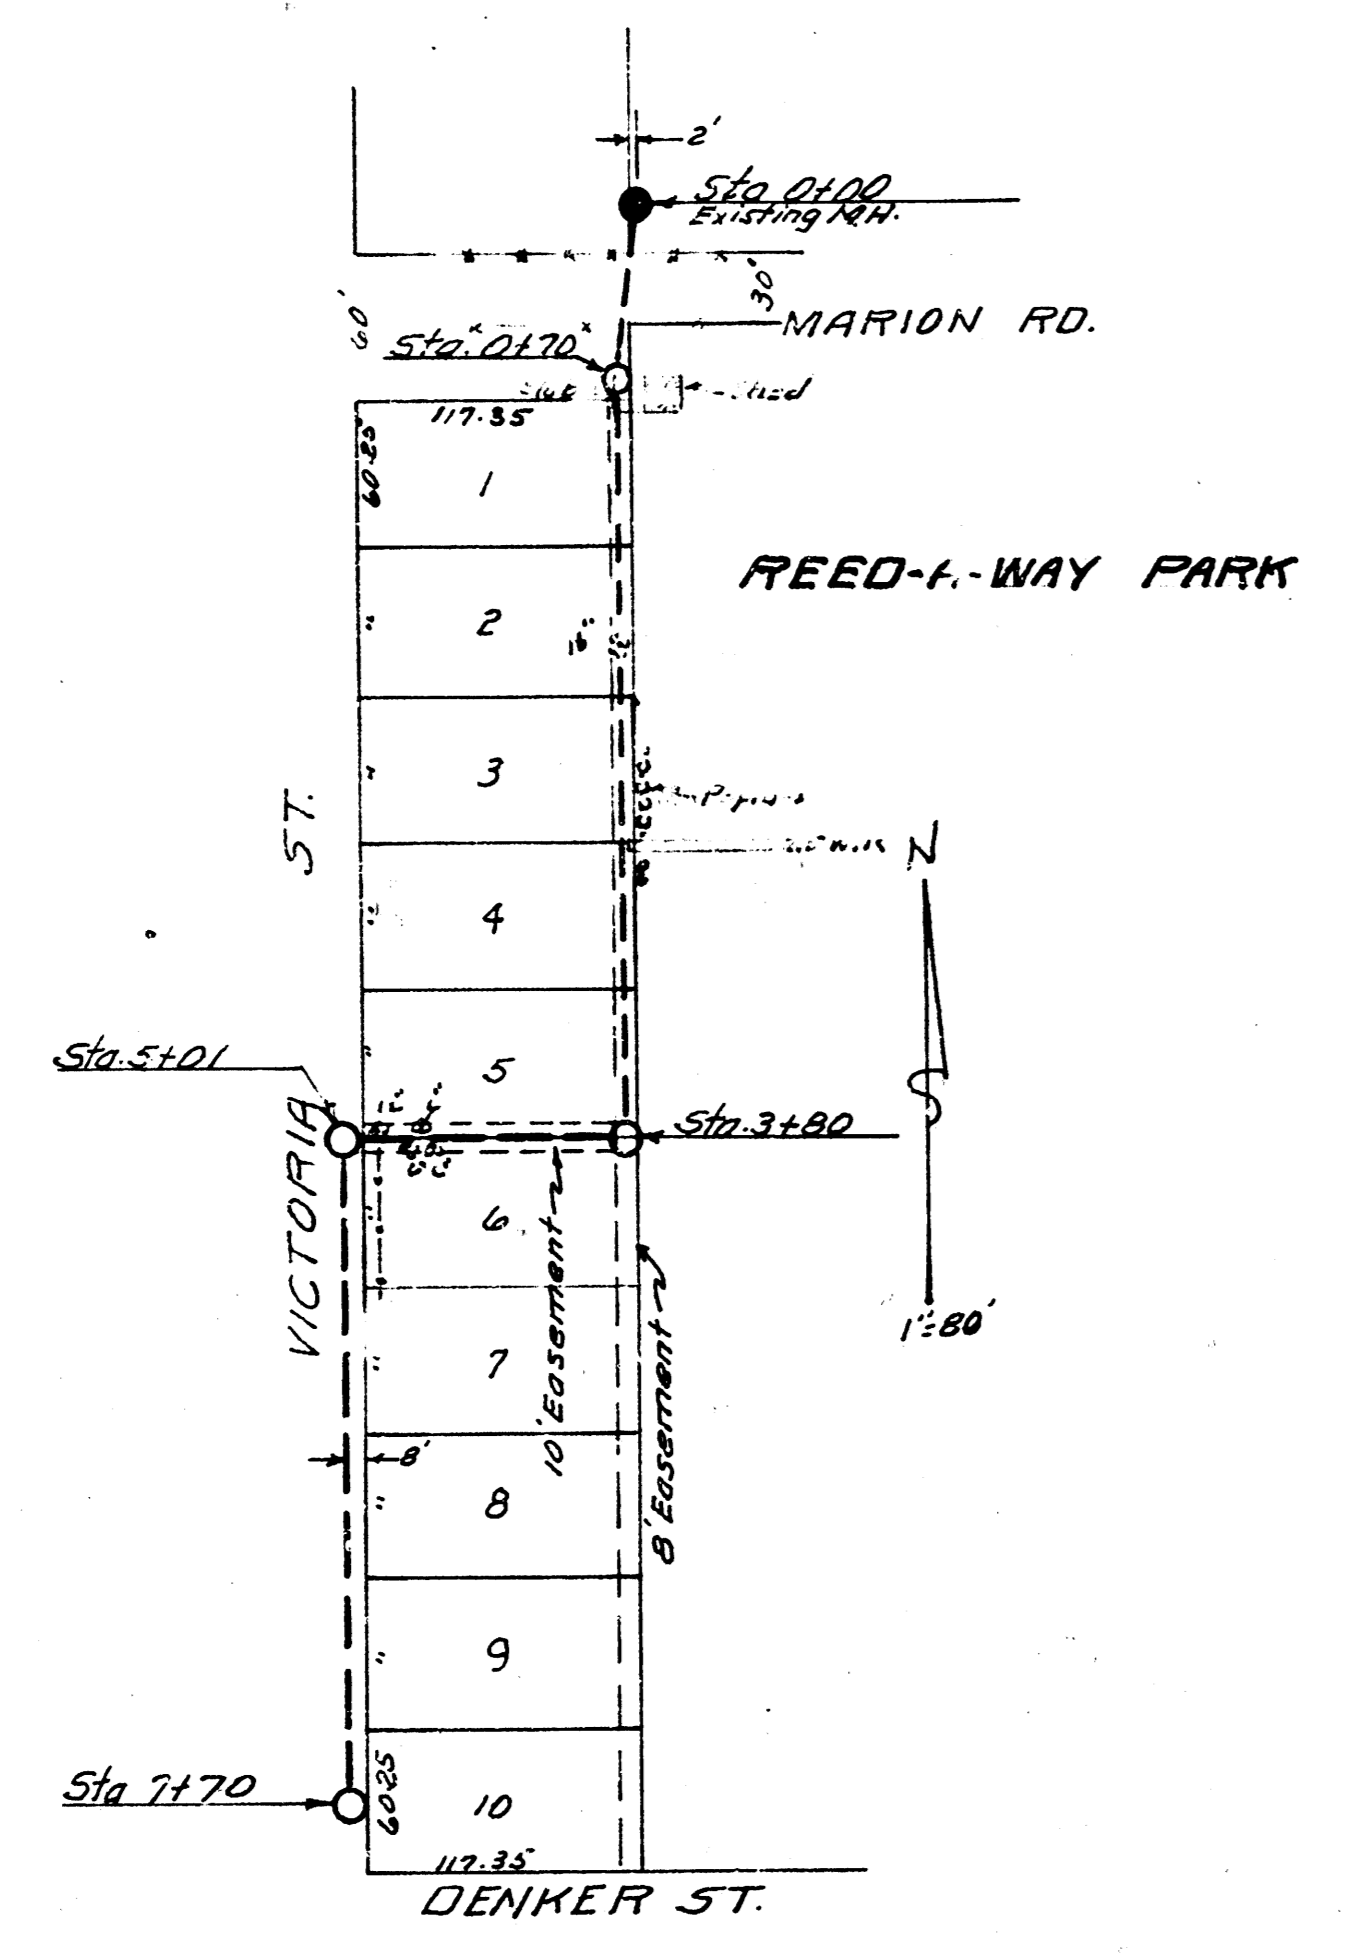


B.M. 96.50 N. Rim MH 0+00

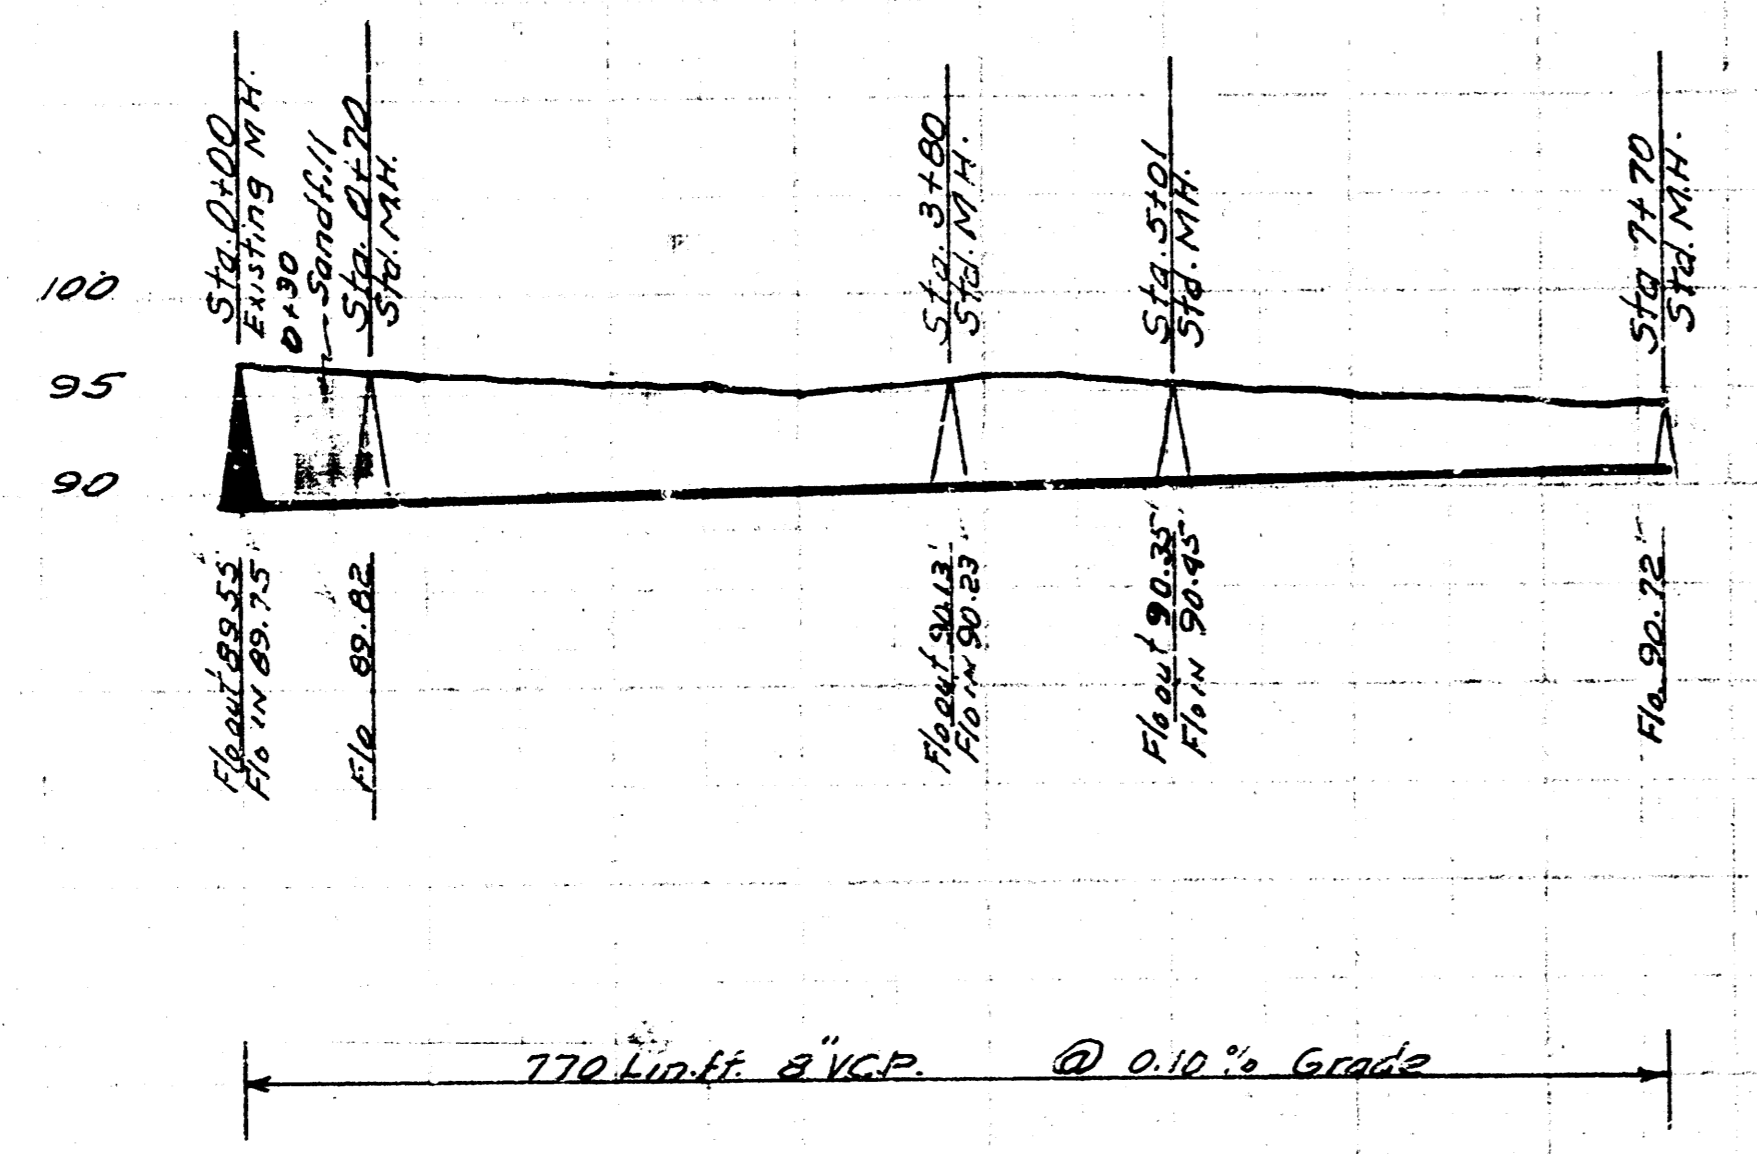


Vertical  
Alignment  
No. Claim  
J-64

LAT. 1 DIST. 2 5520  
CITY OF WICHITA KANSAS  
B.E. SMITH CITY ENGINEER  
Proj. No. C-24-53

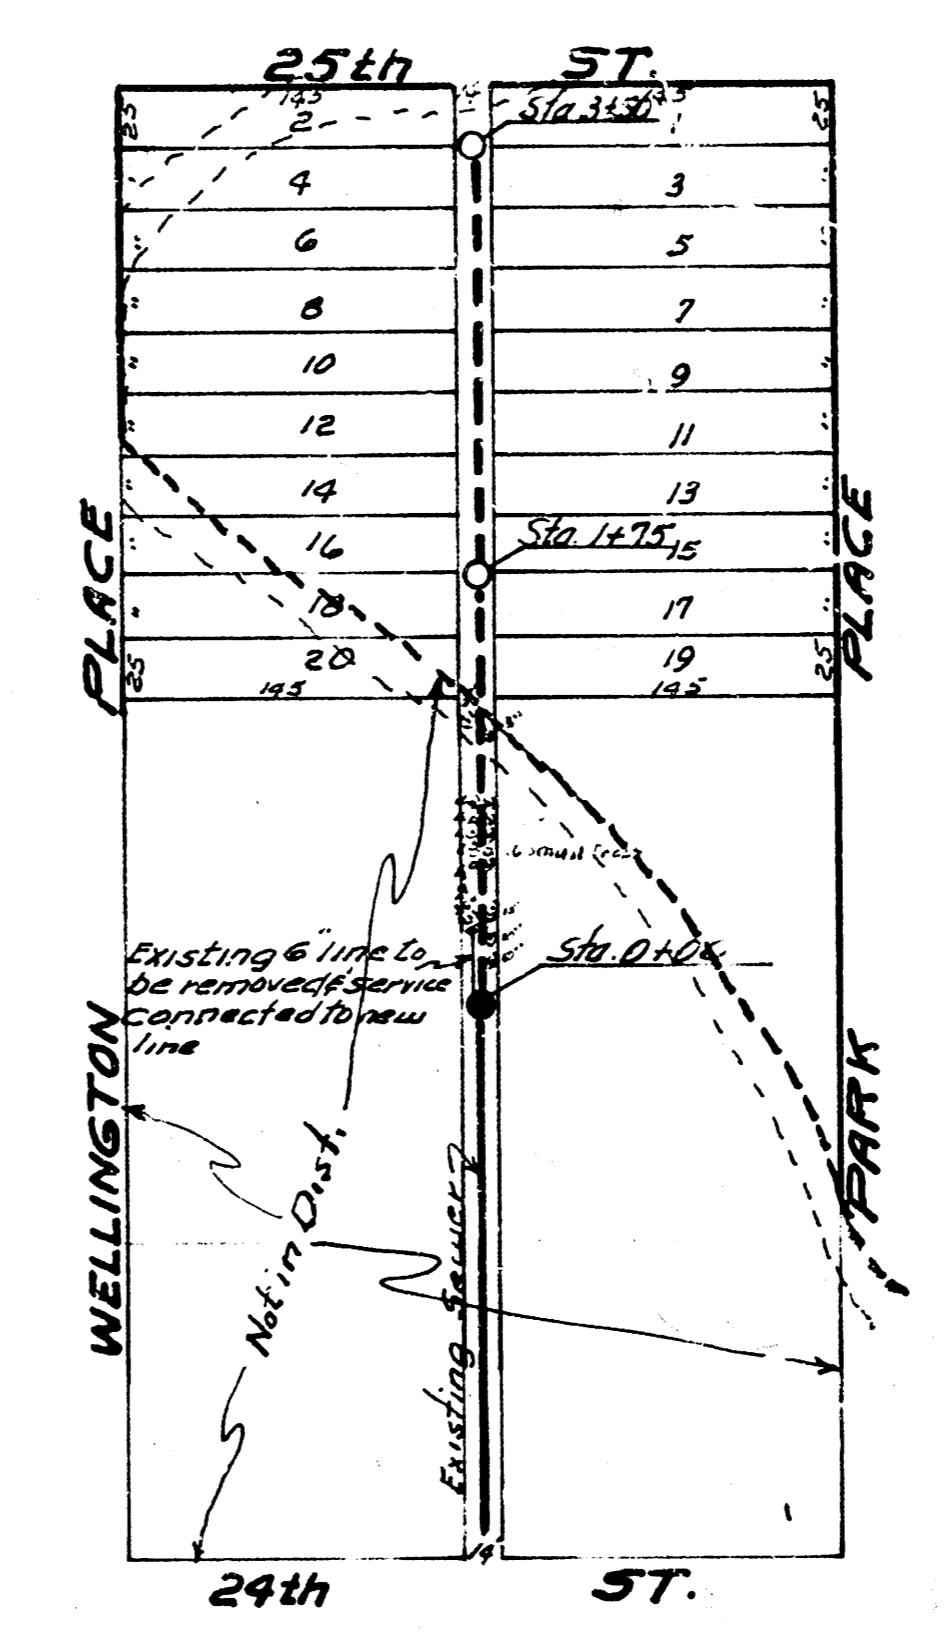

B.M. 127.14 S. Rim MH 0+00

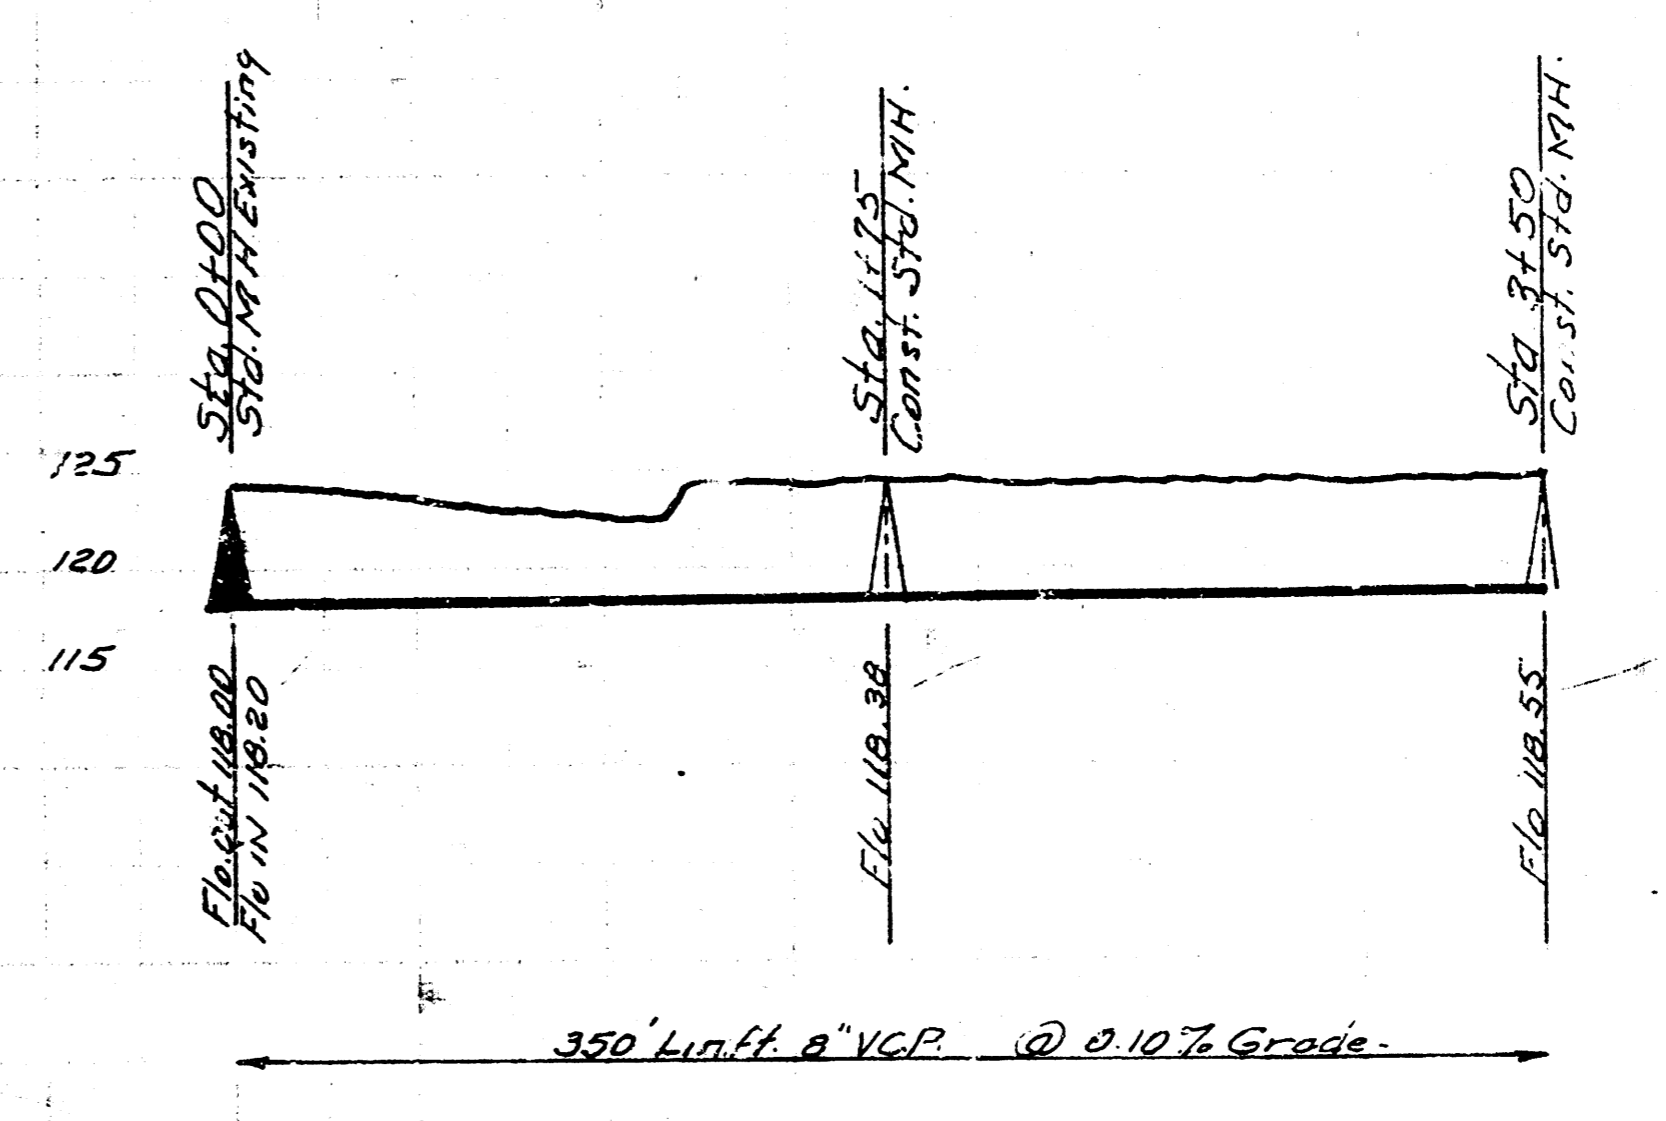

Date  
Plan by  
Checked by  
Elev. 16  
Sta. 70

Note - Where line cross old creek bed, excavate to solid ground and fill ditch back to grade with 2 sack concrete if necessary

LAT. 16 DIST. 5520  
CITY OF WICHITA KANSAS  
B.E. SMITH CITY ENGINEER  
Proj. No. C-24-60

