

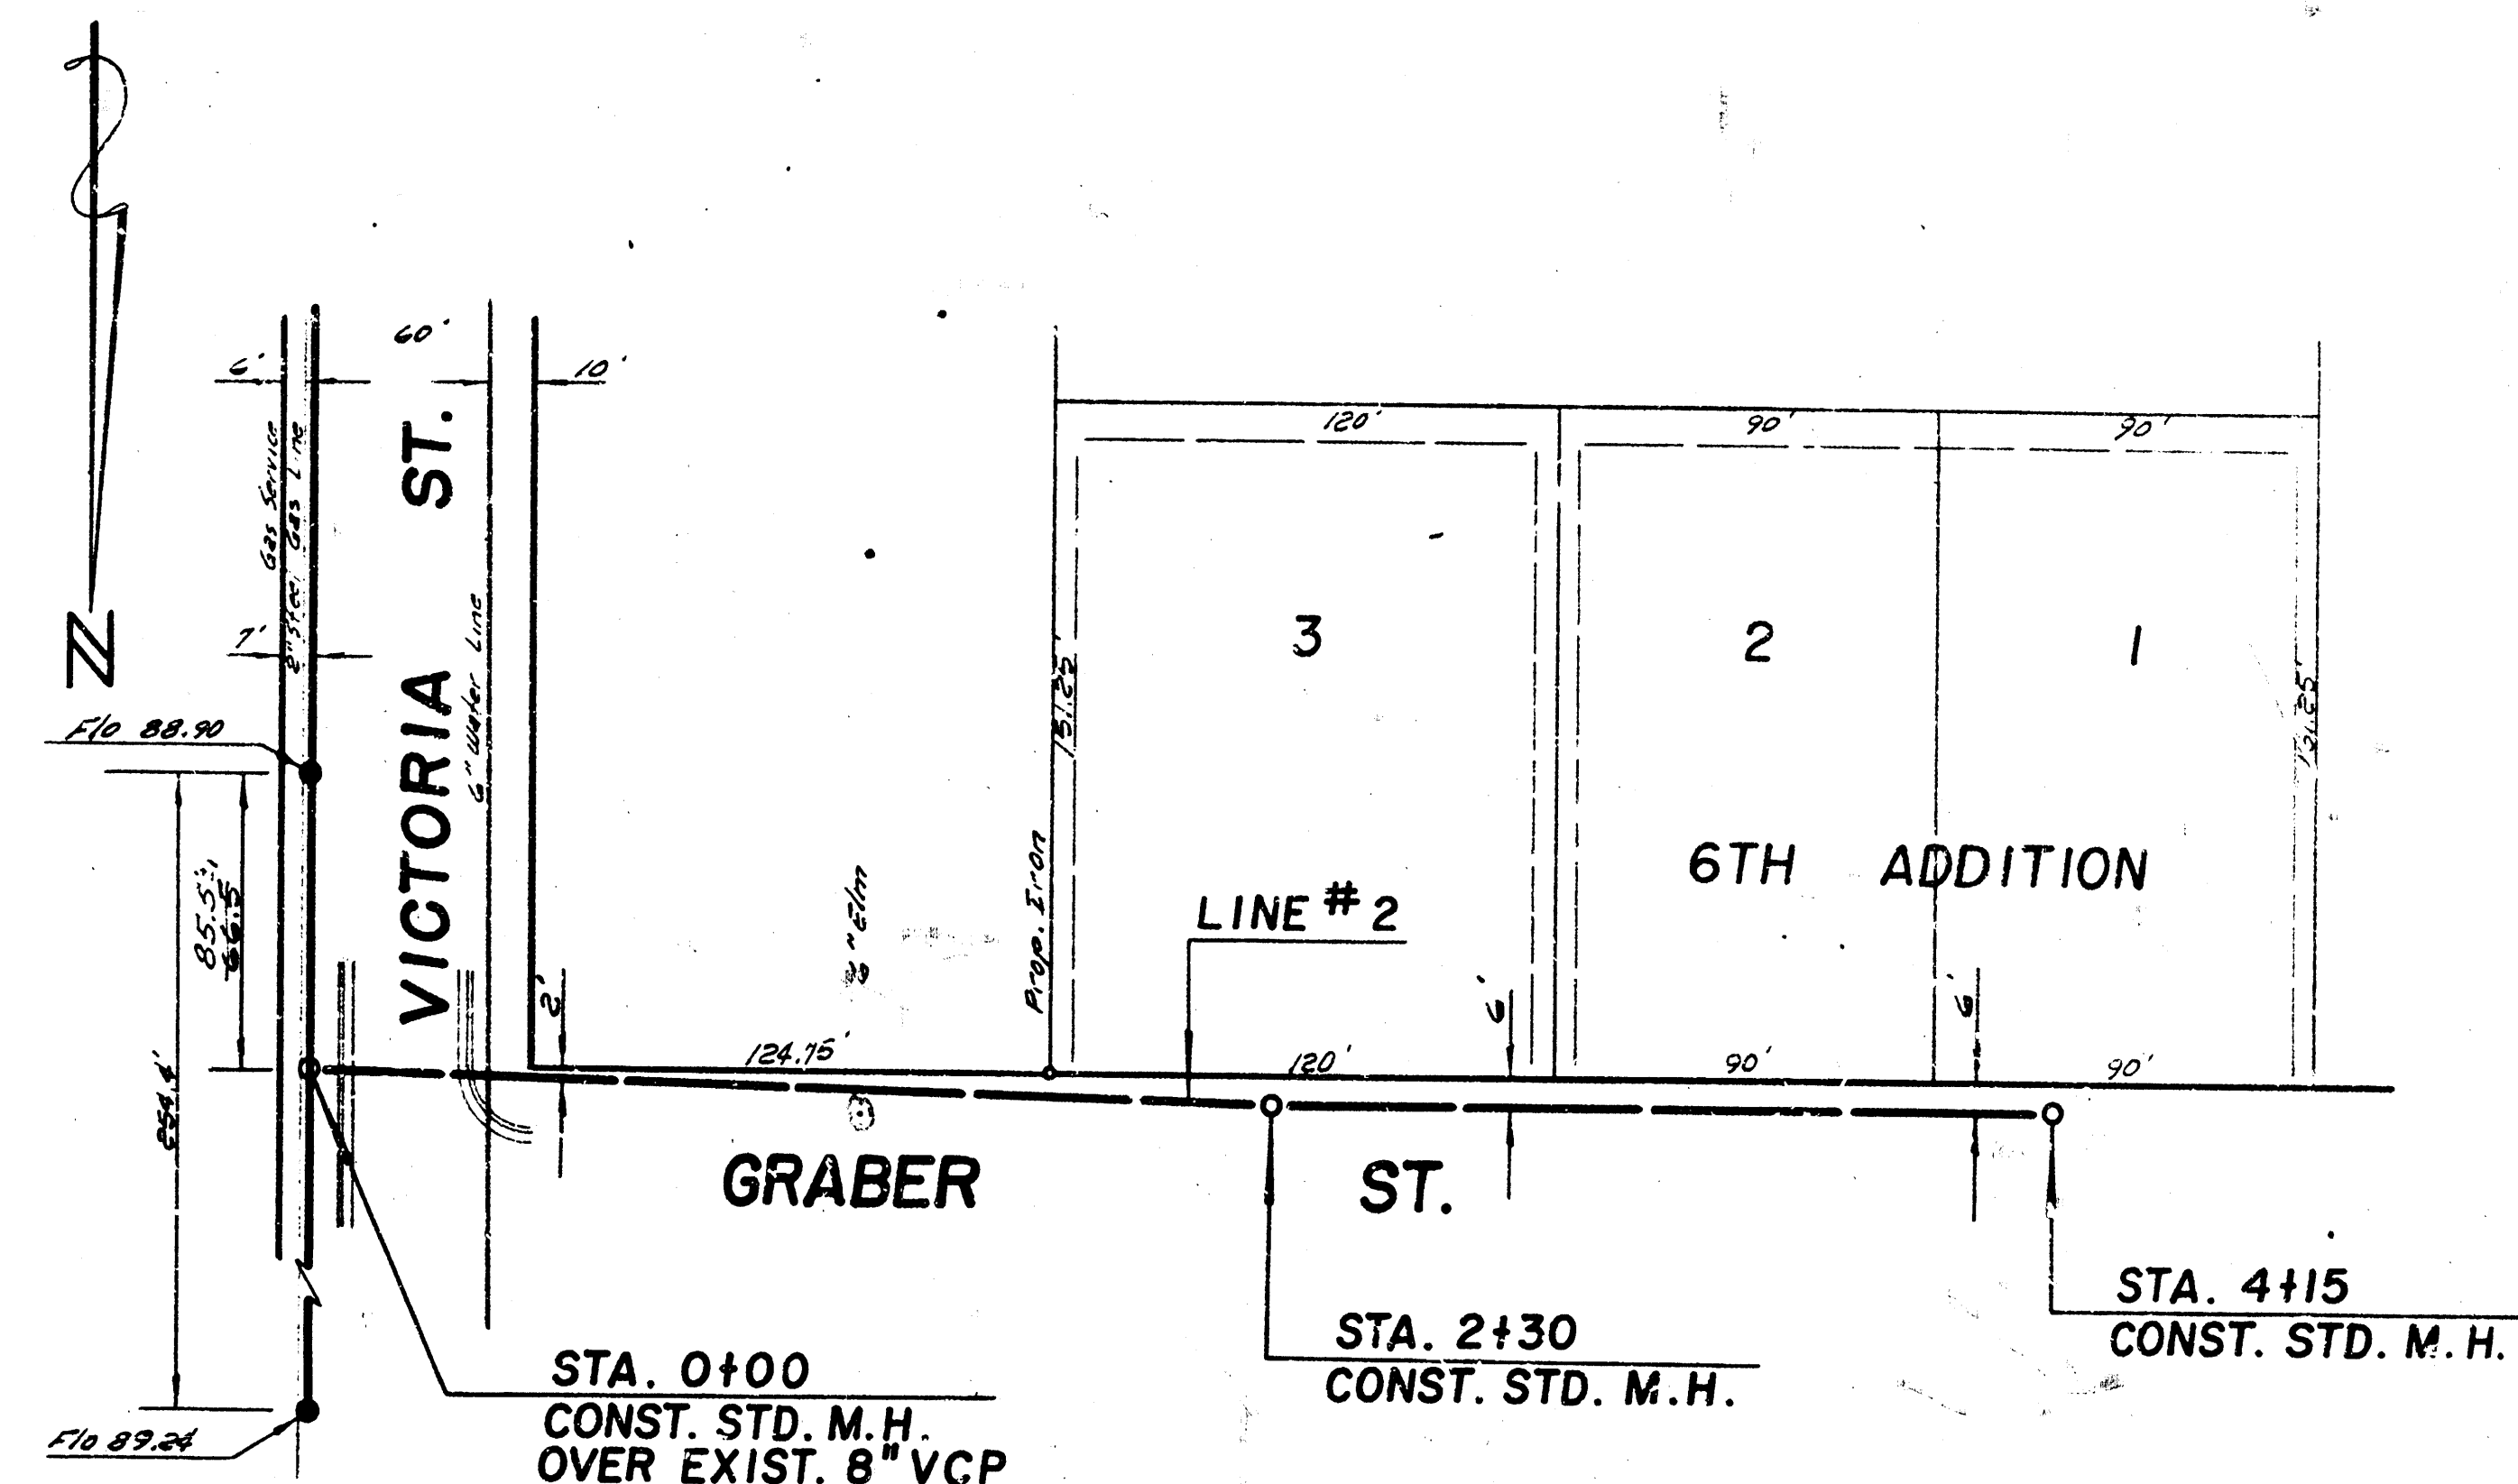
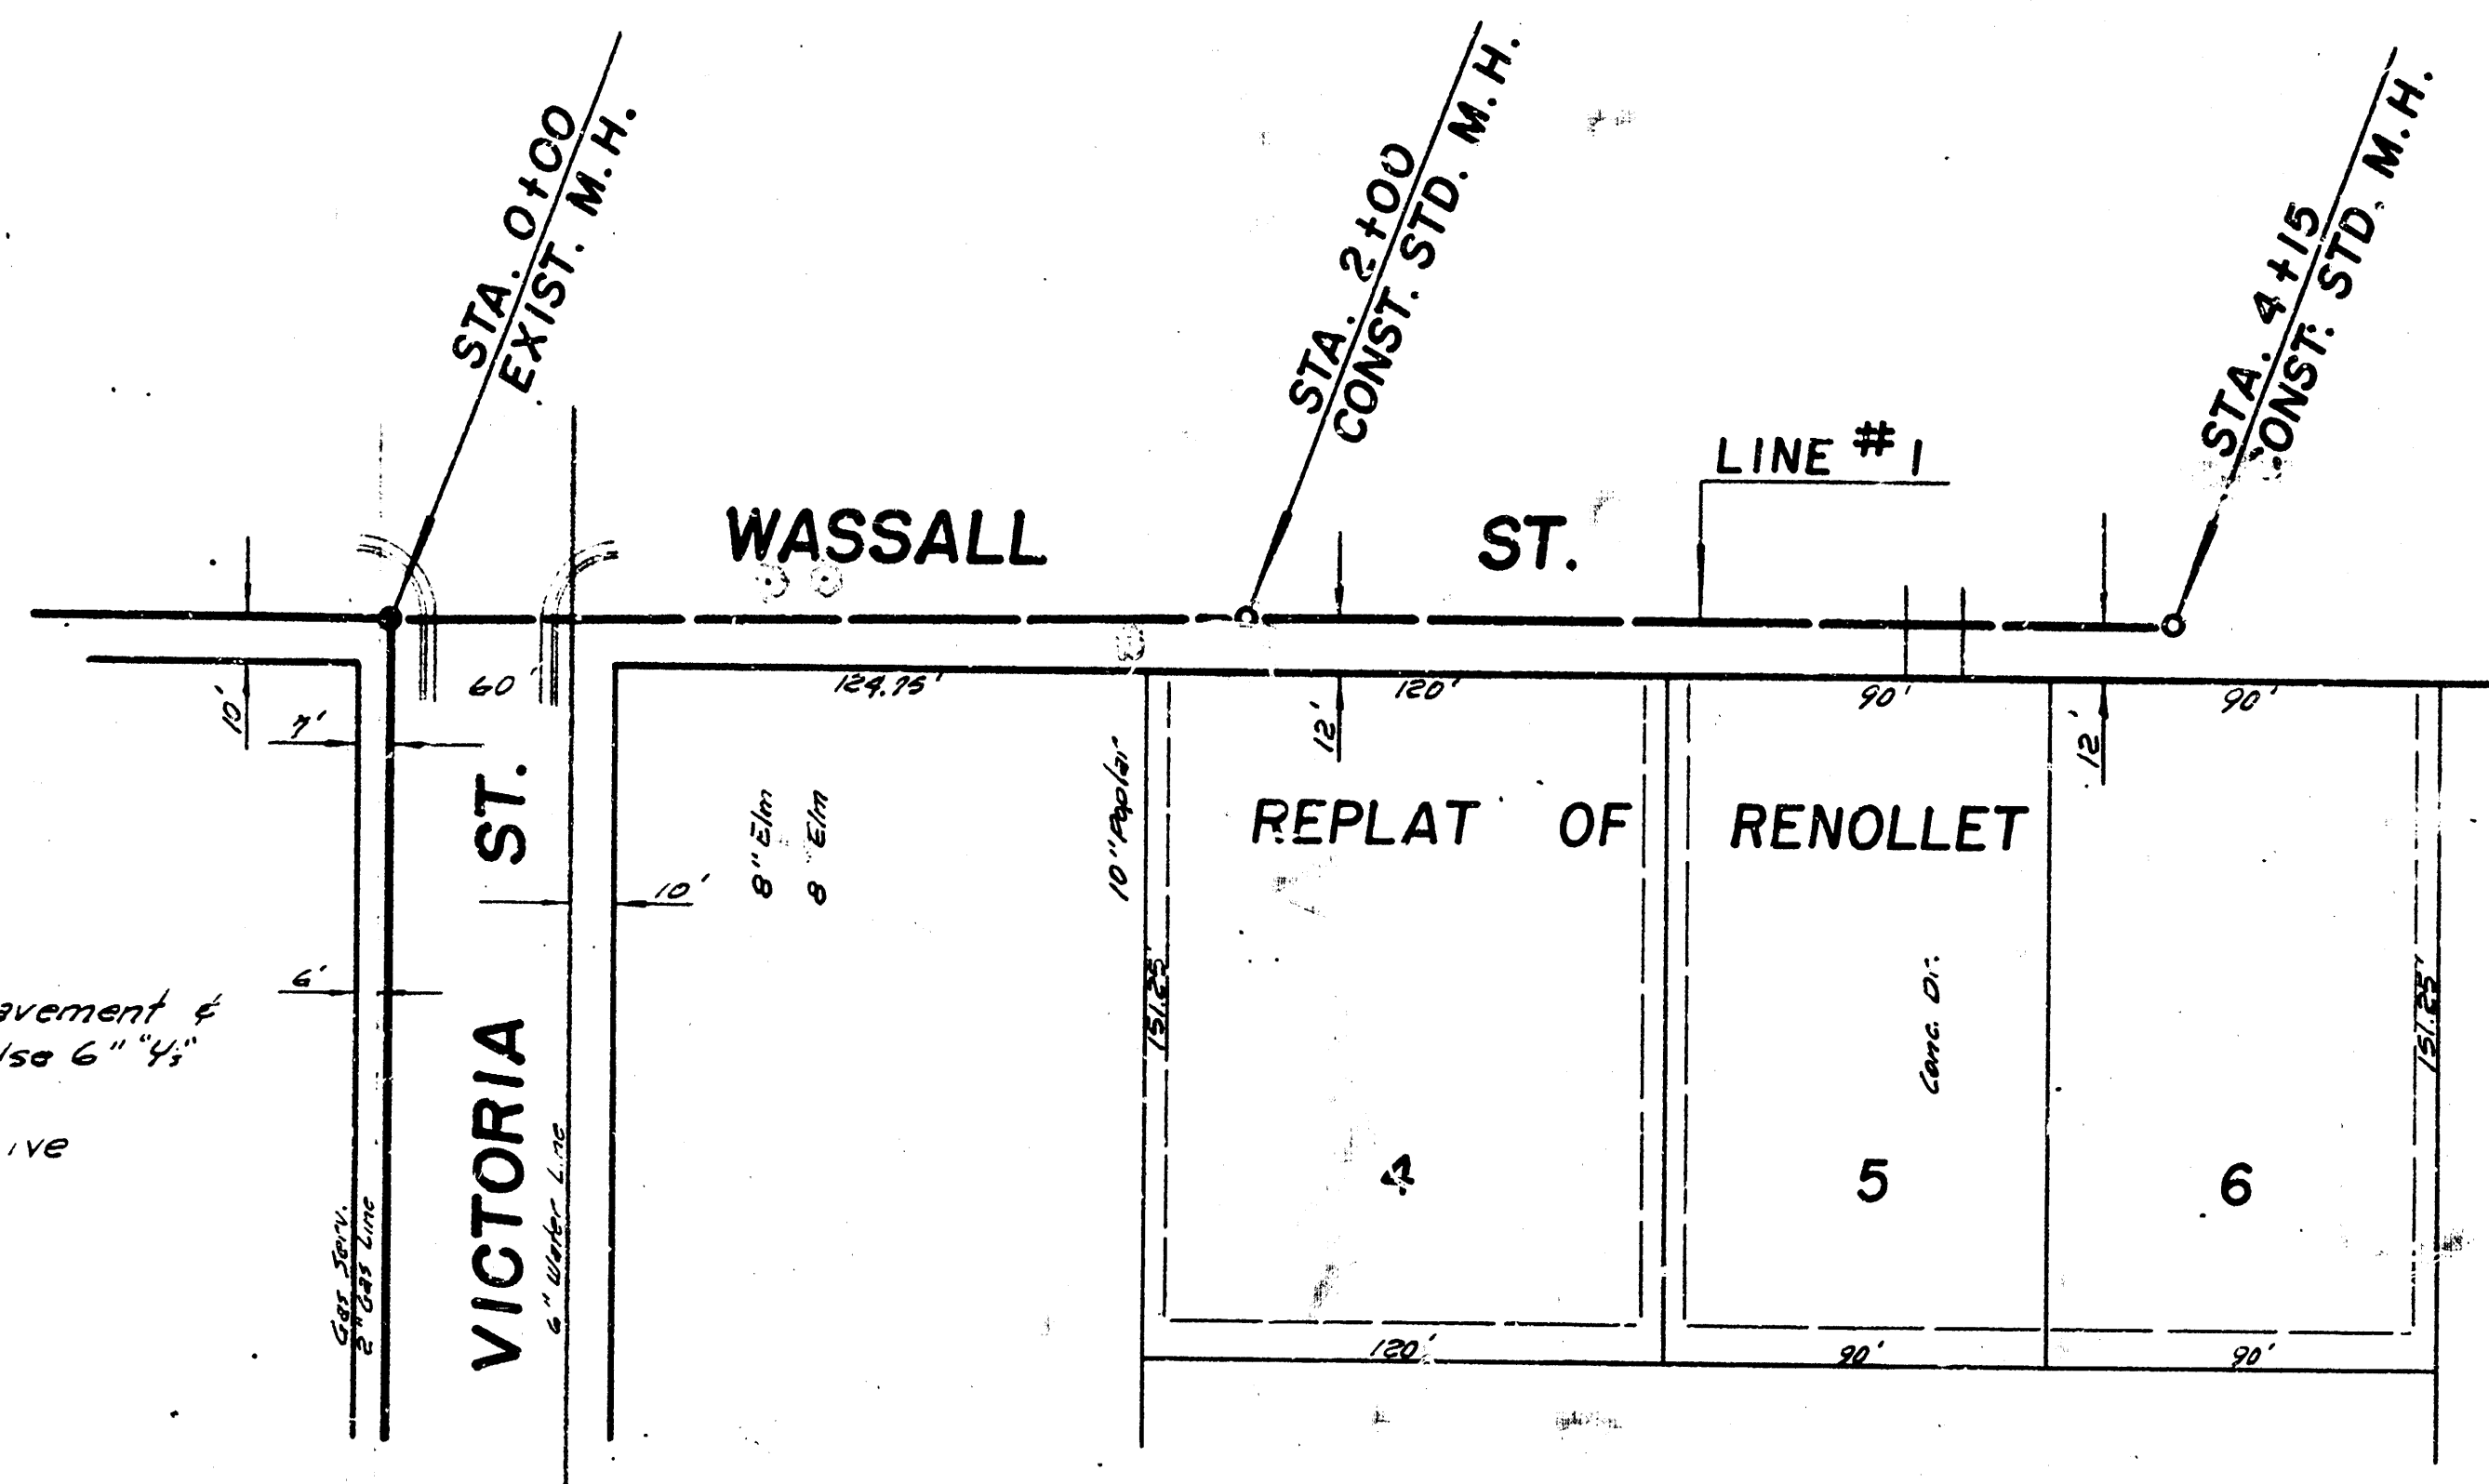


Survey By L. Kropf, B.M. 4-75
 Drawn By D. Cramer
 Checked By

NOTE: Replace Pavement &
 Curb & Gutter. Use 6" "4"
 @ All "V" Locations
 Replace Conc. Drive

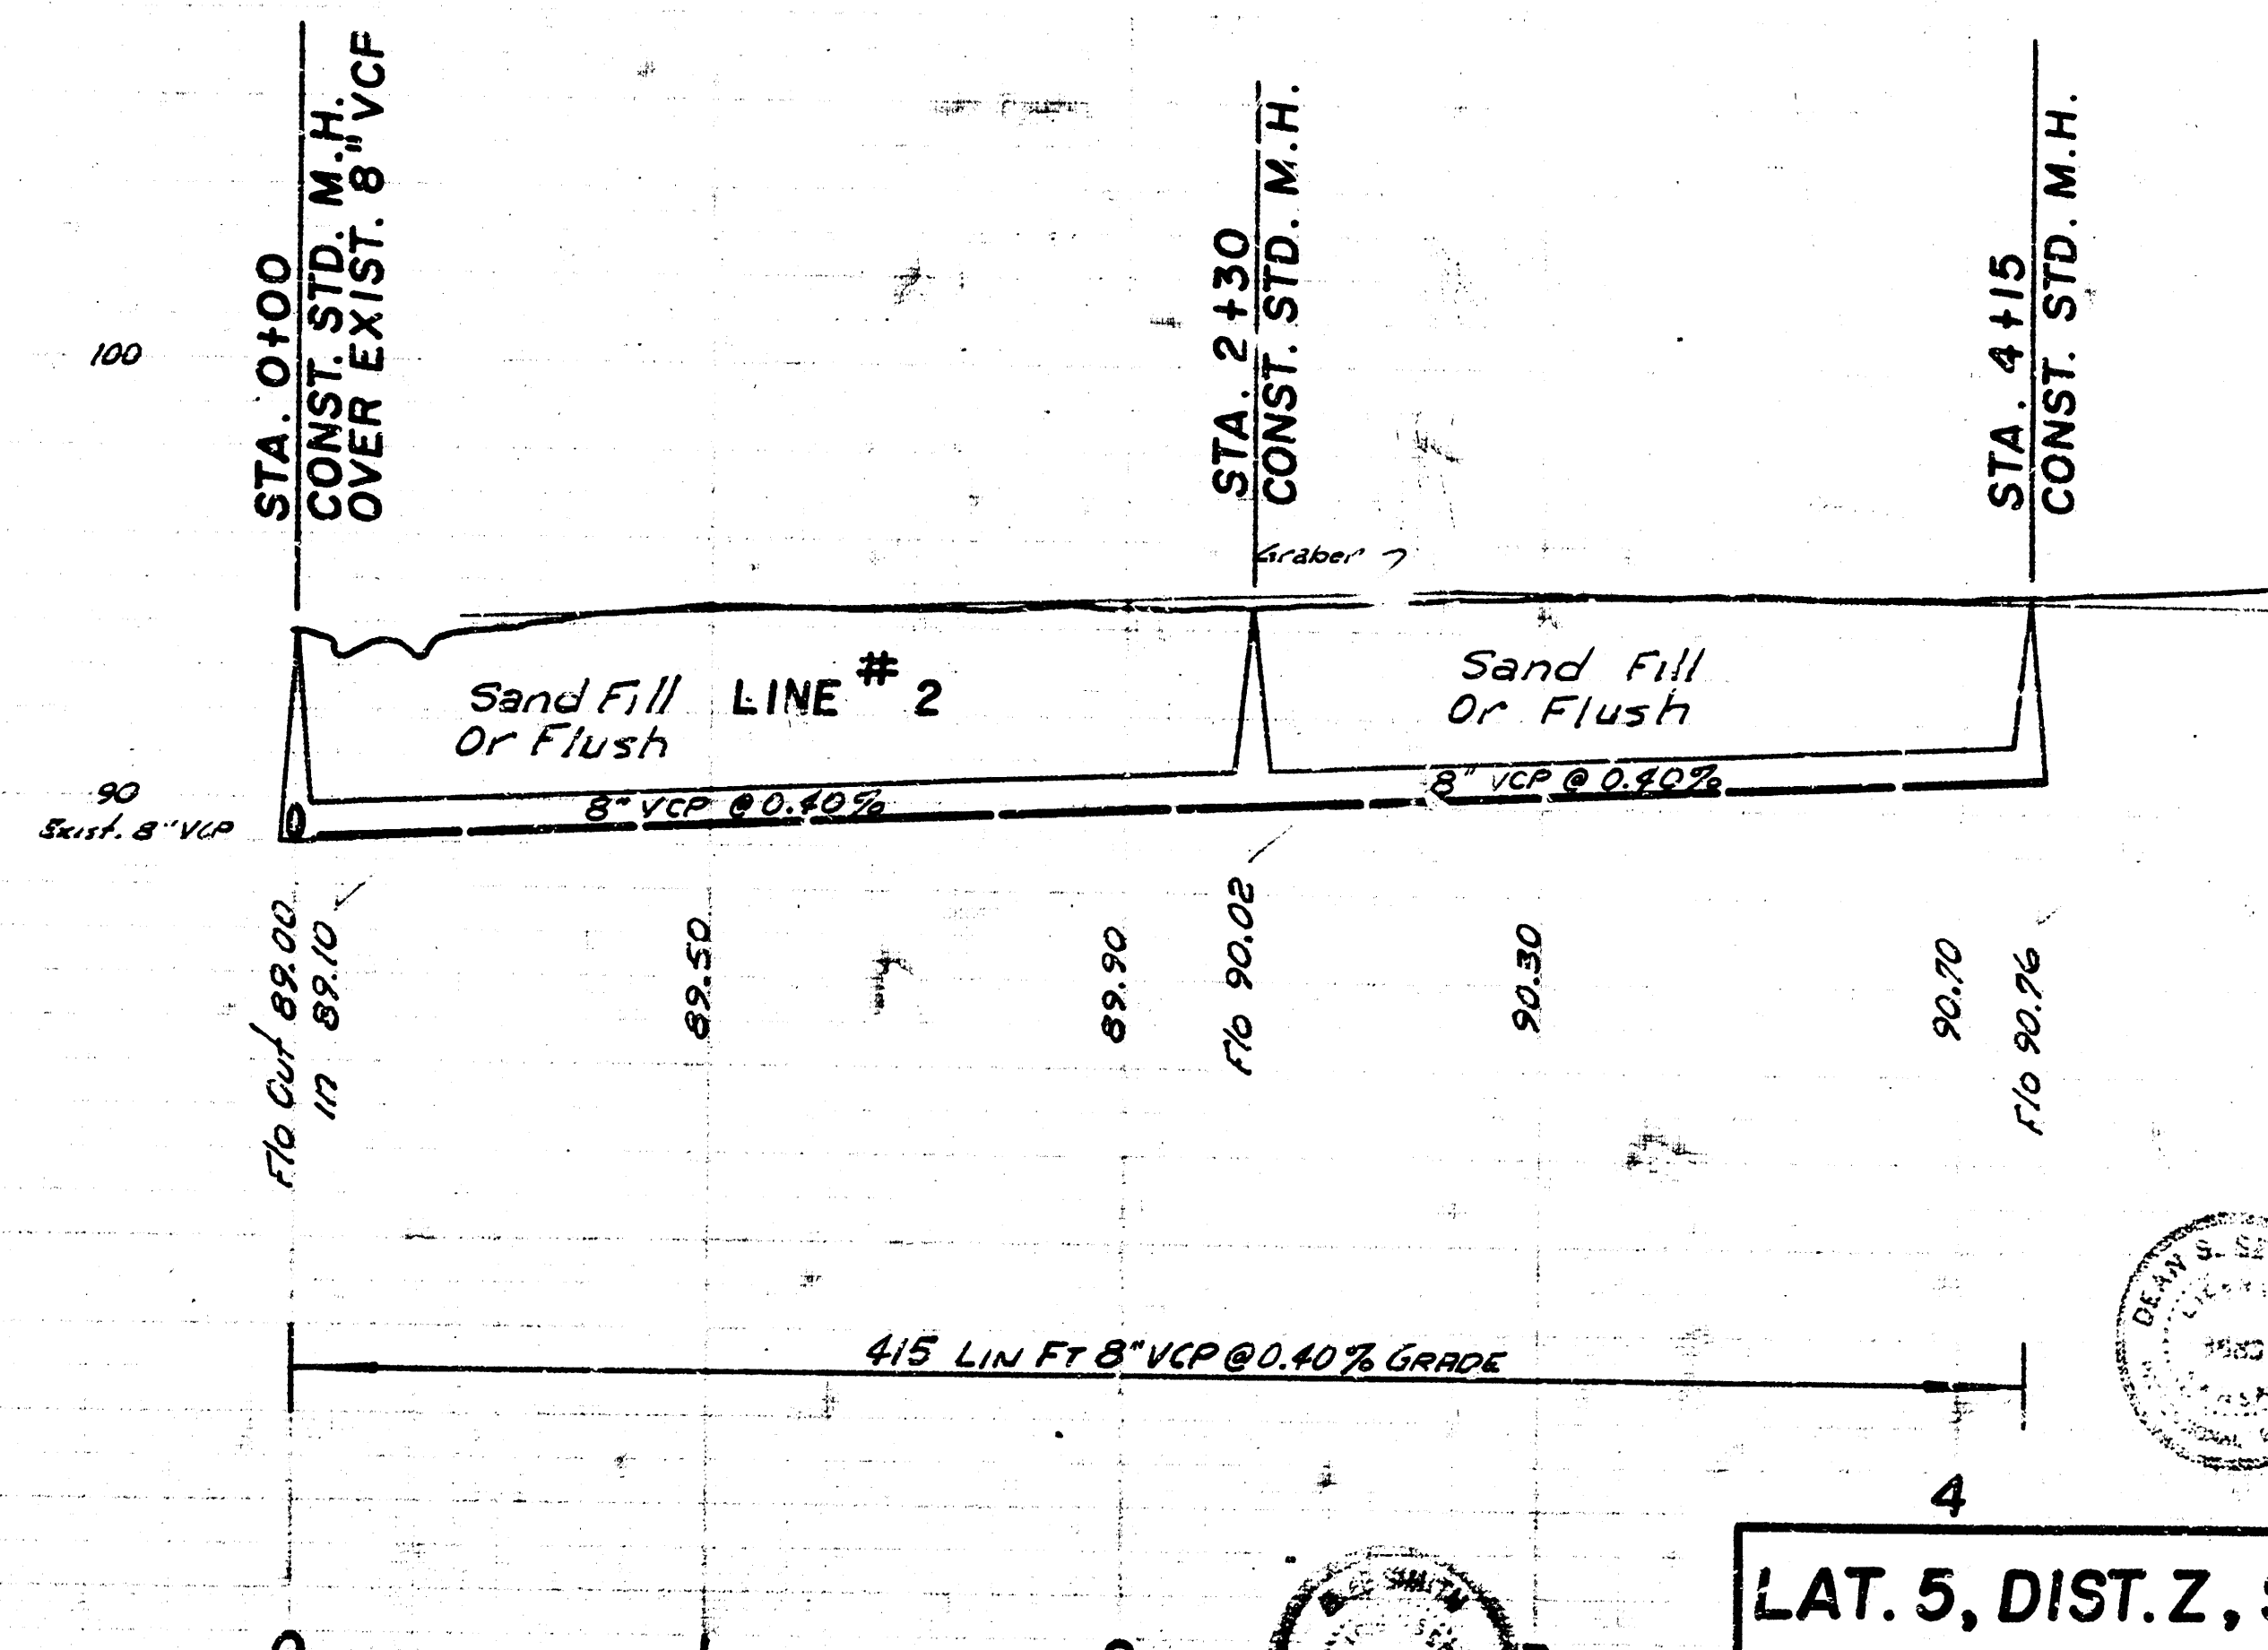

B.M. 93.83 E. RIM M.H. STA. 0+00 LINE NO. 1

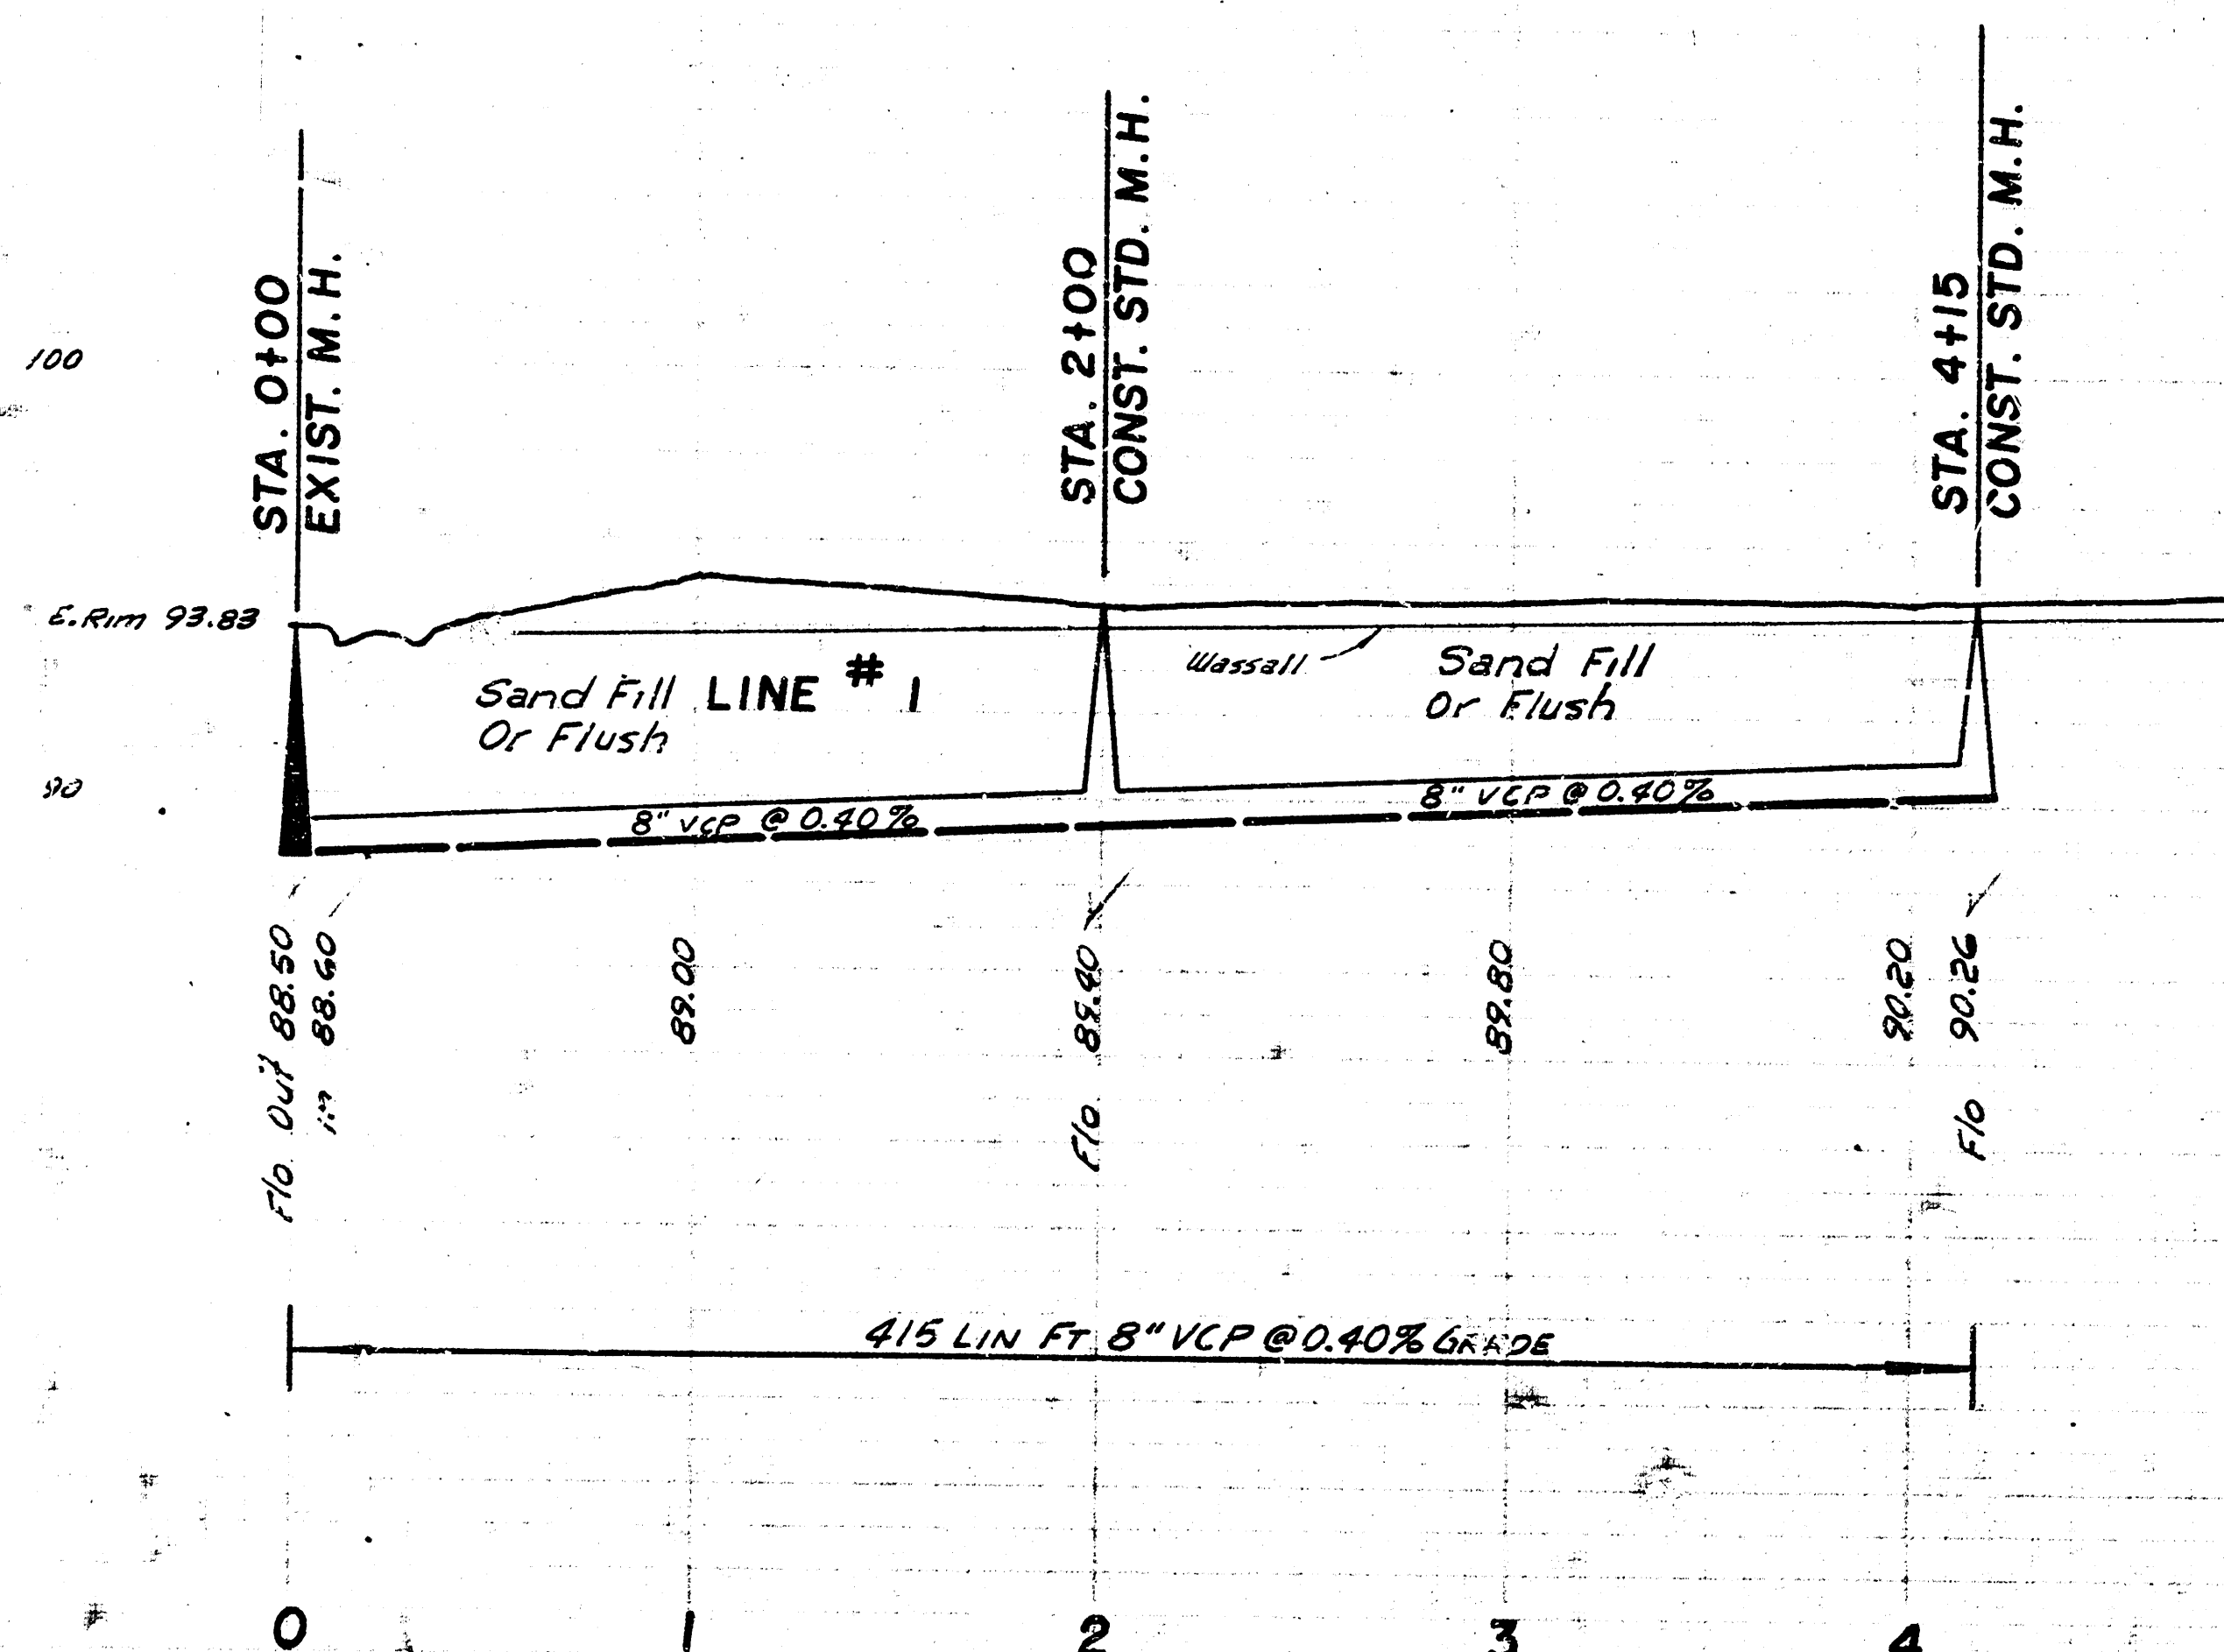

PLAN SCALE 1"=40'
 PROFILE SCALE 1"=40' HOR.
 1"=4' VERT.

LAT. 5, DIST. 2, S.S. #20
 CITY OF WICHITA, KANSAS
 B. E. SMITH, CITY ENGINEER
 PROJ. NO. C23-112 DATE MARCH 1964