

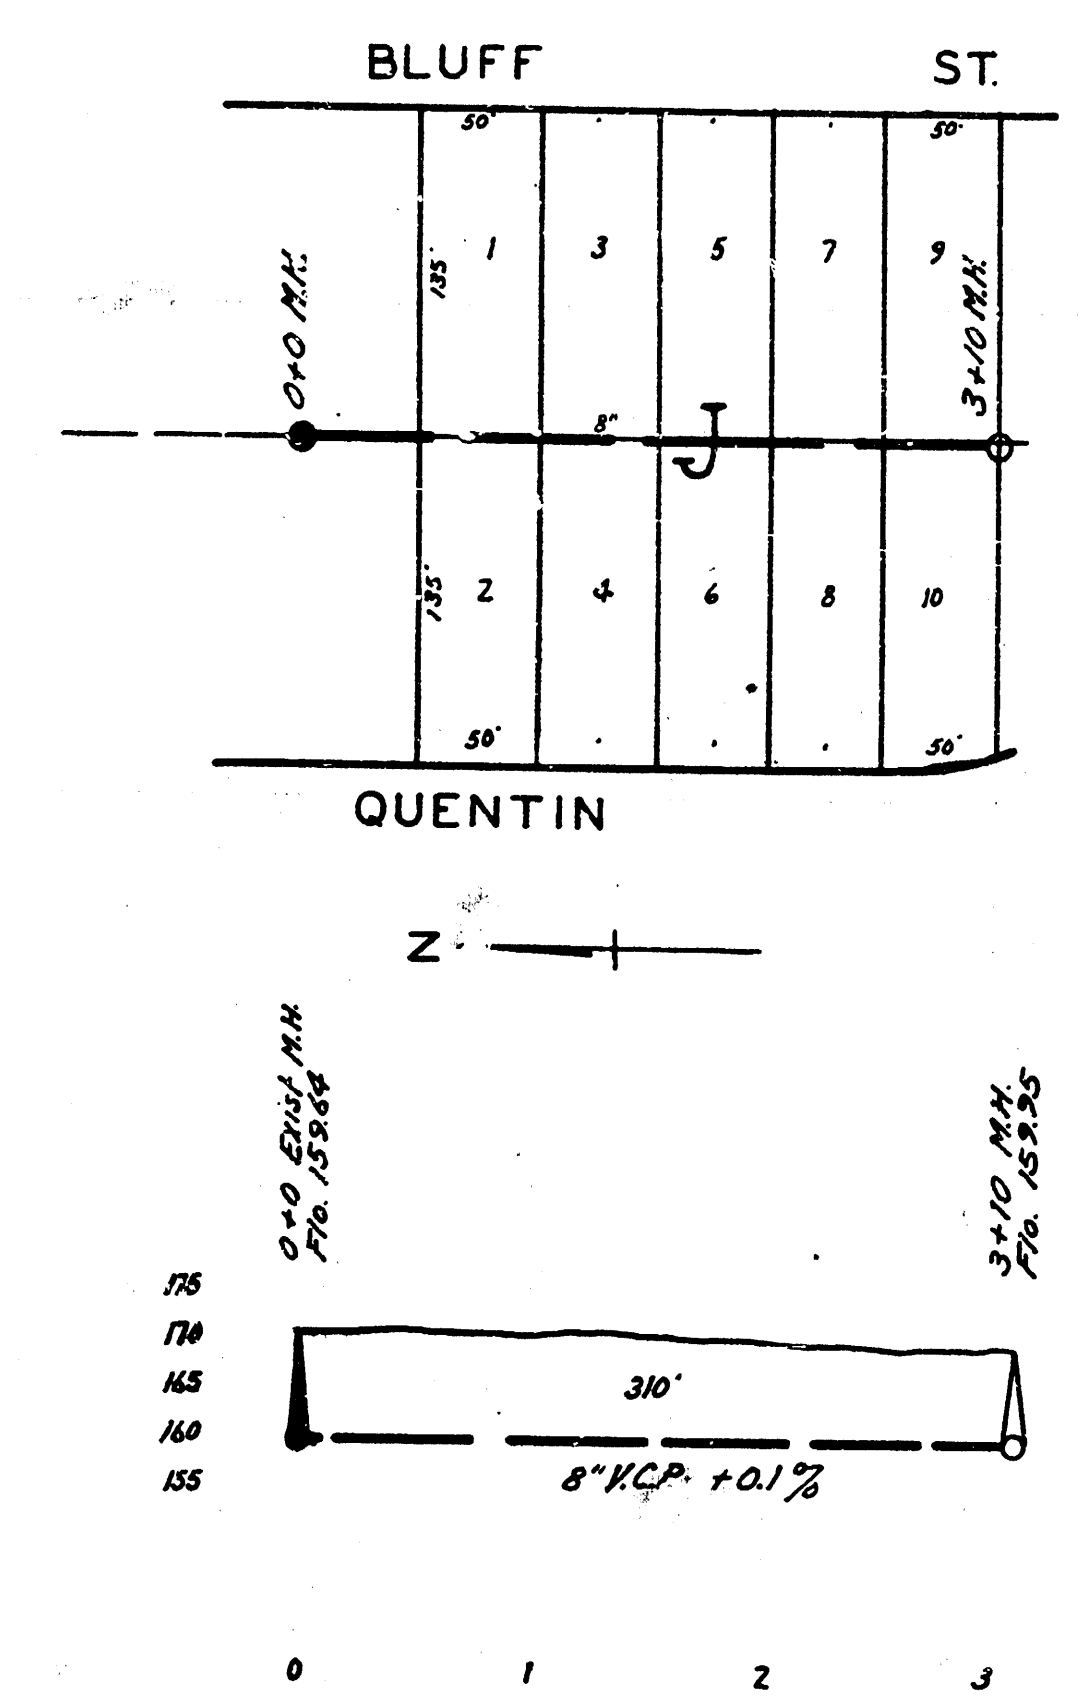
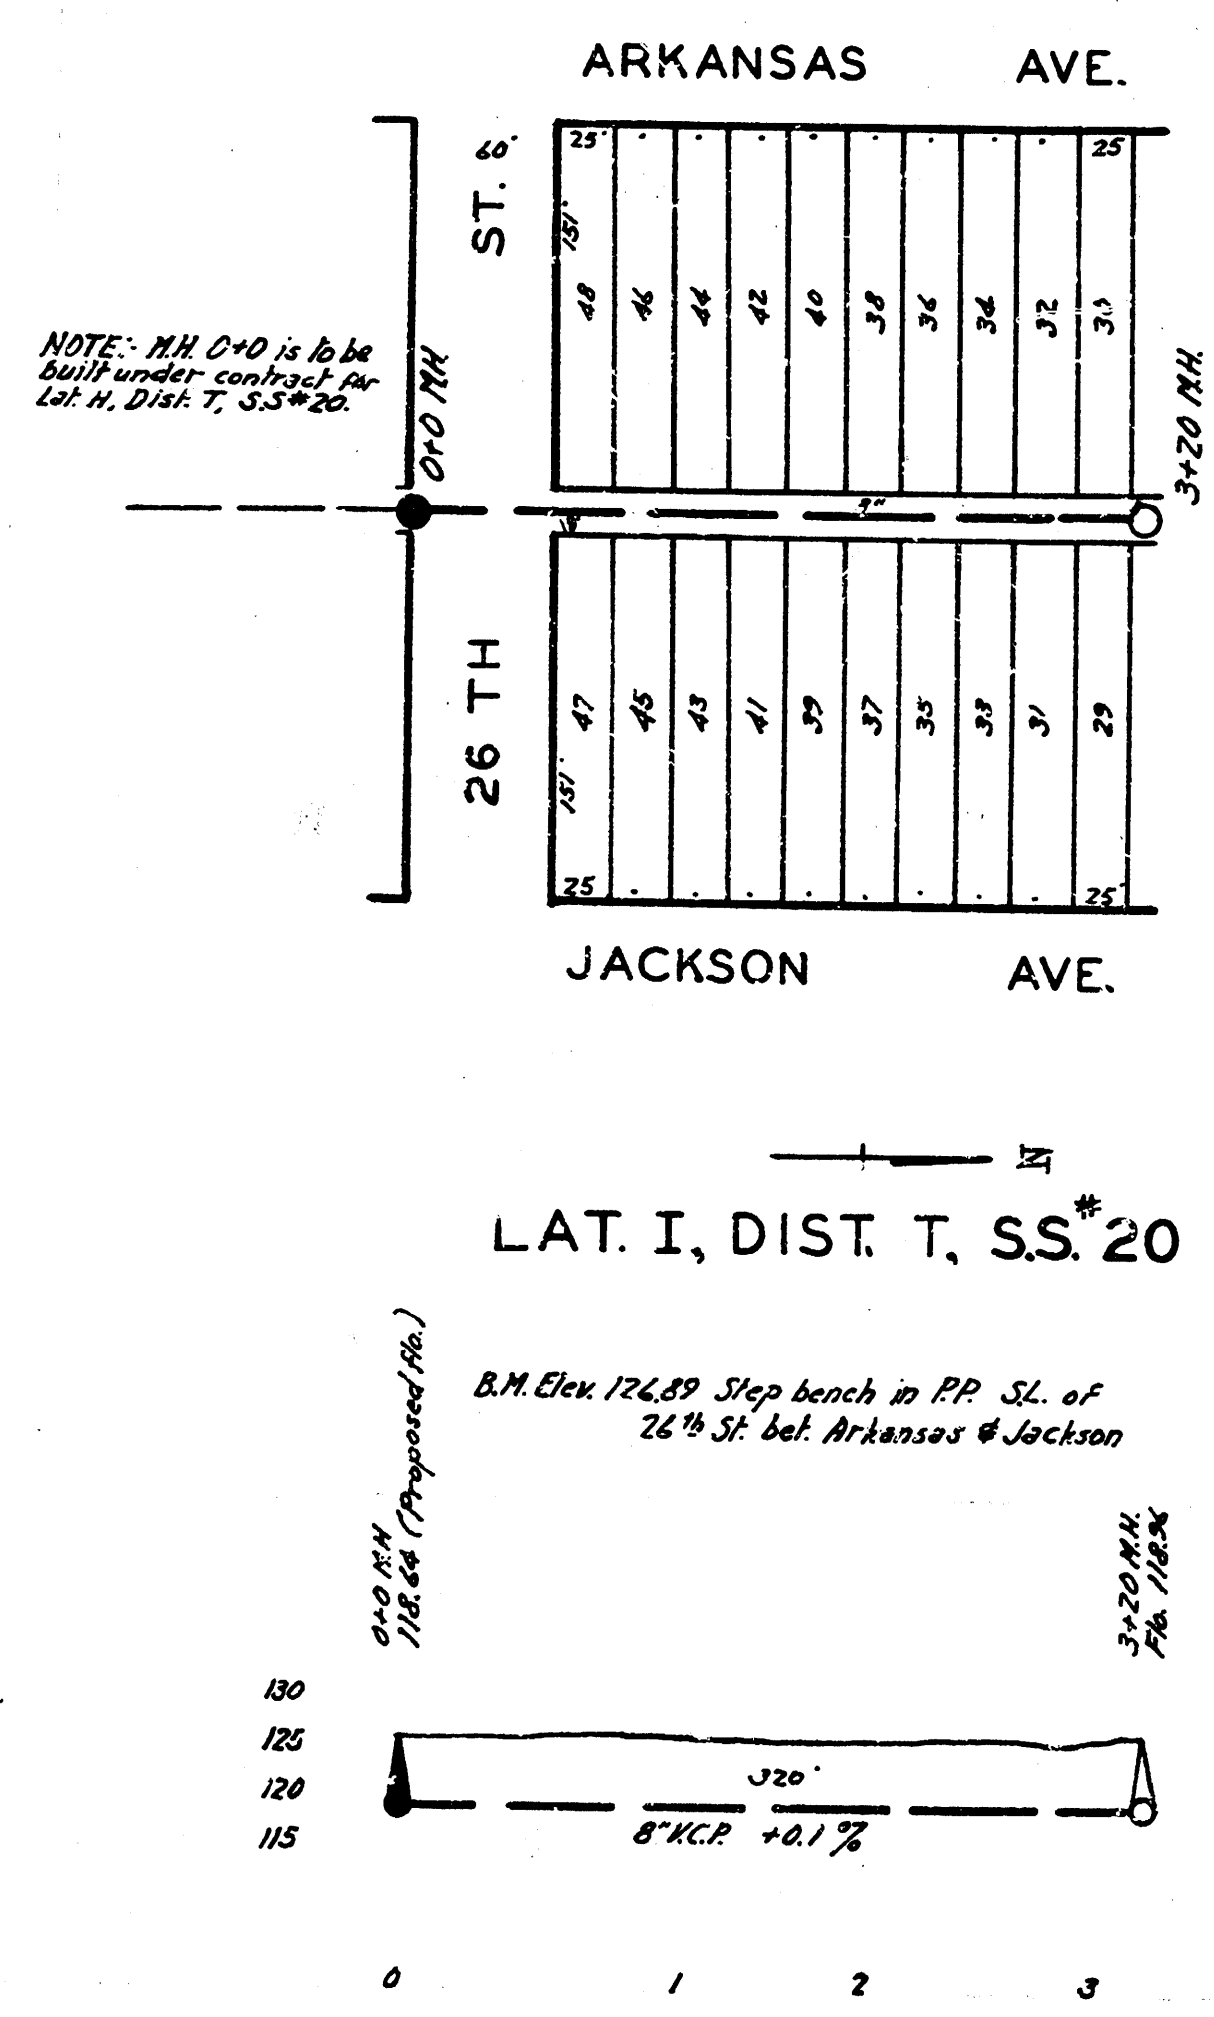
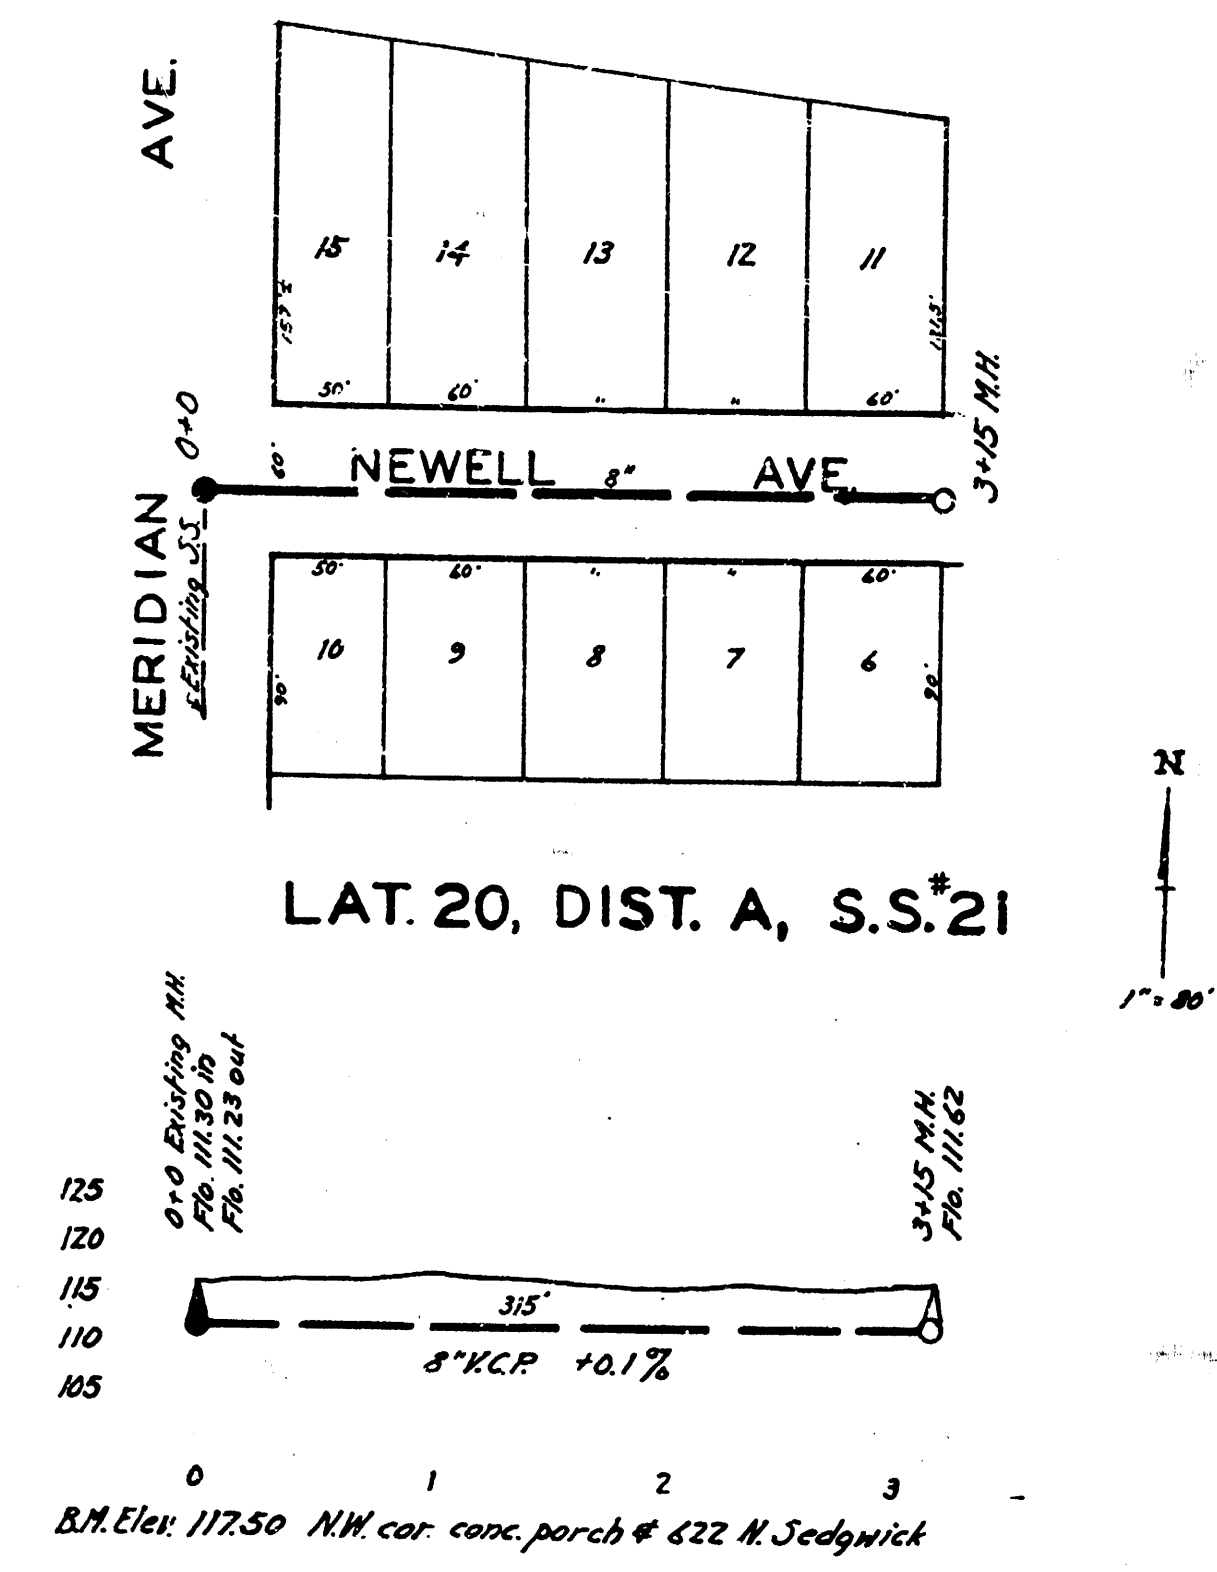


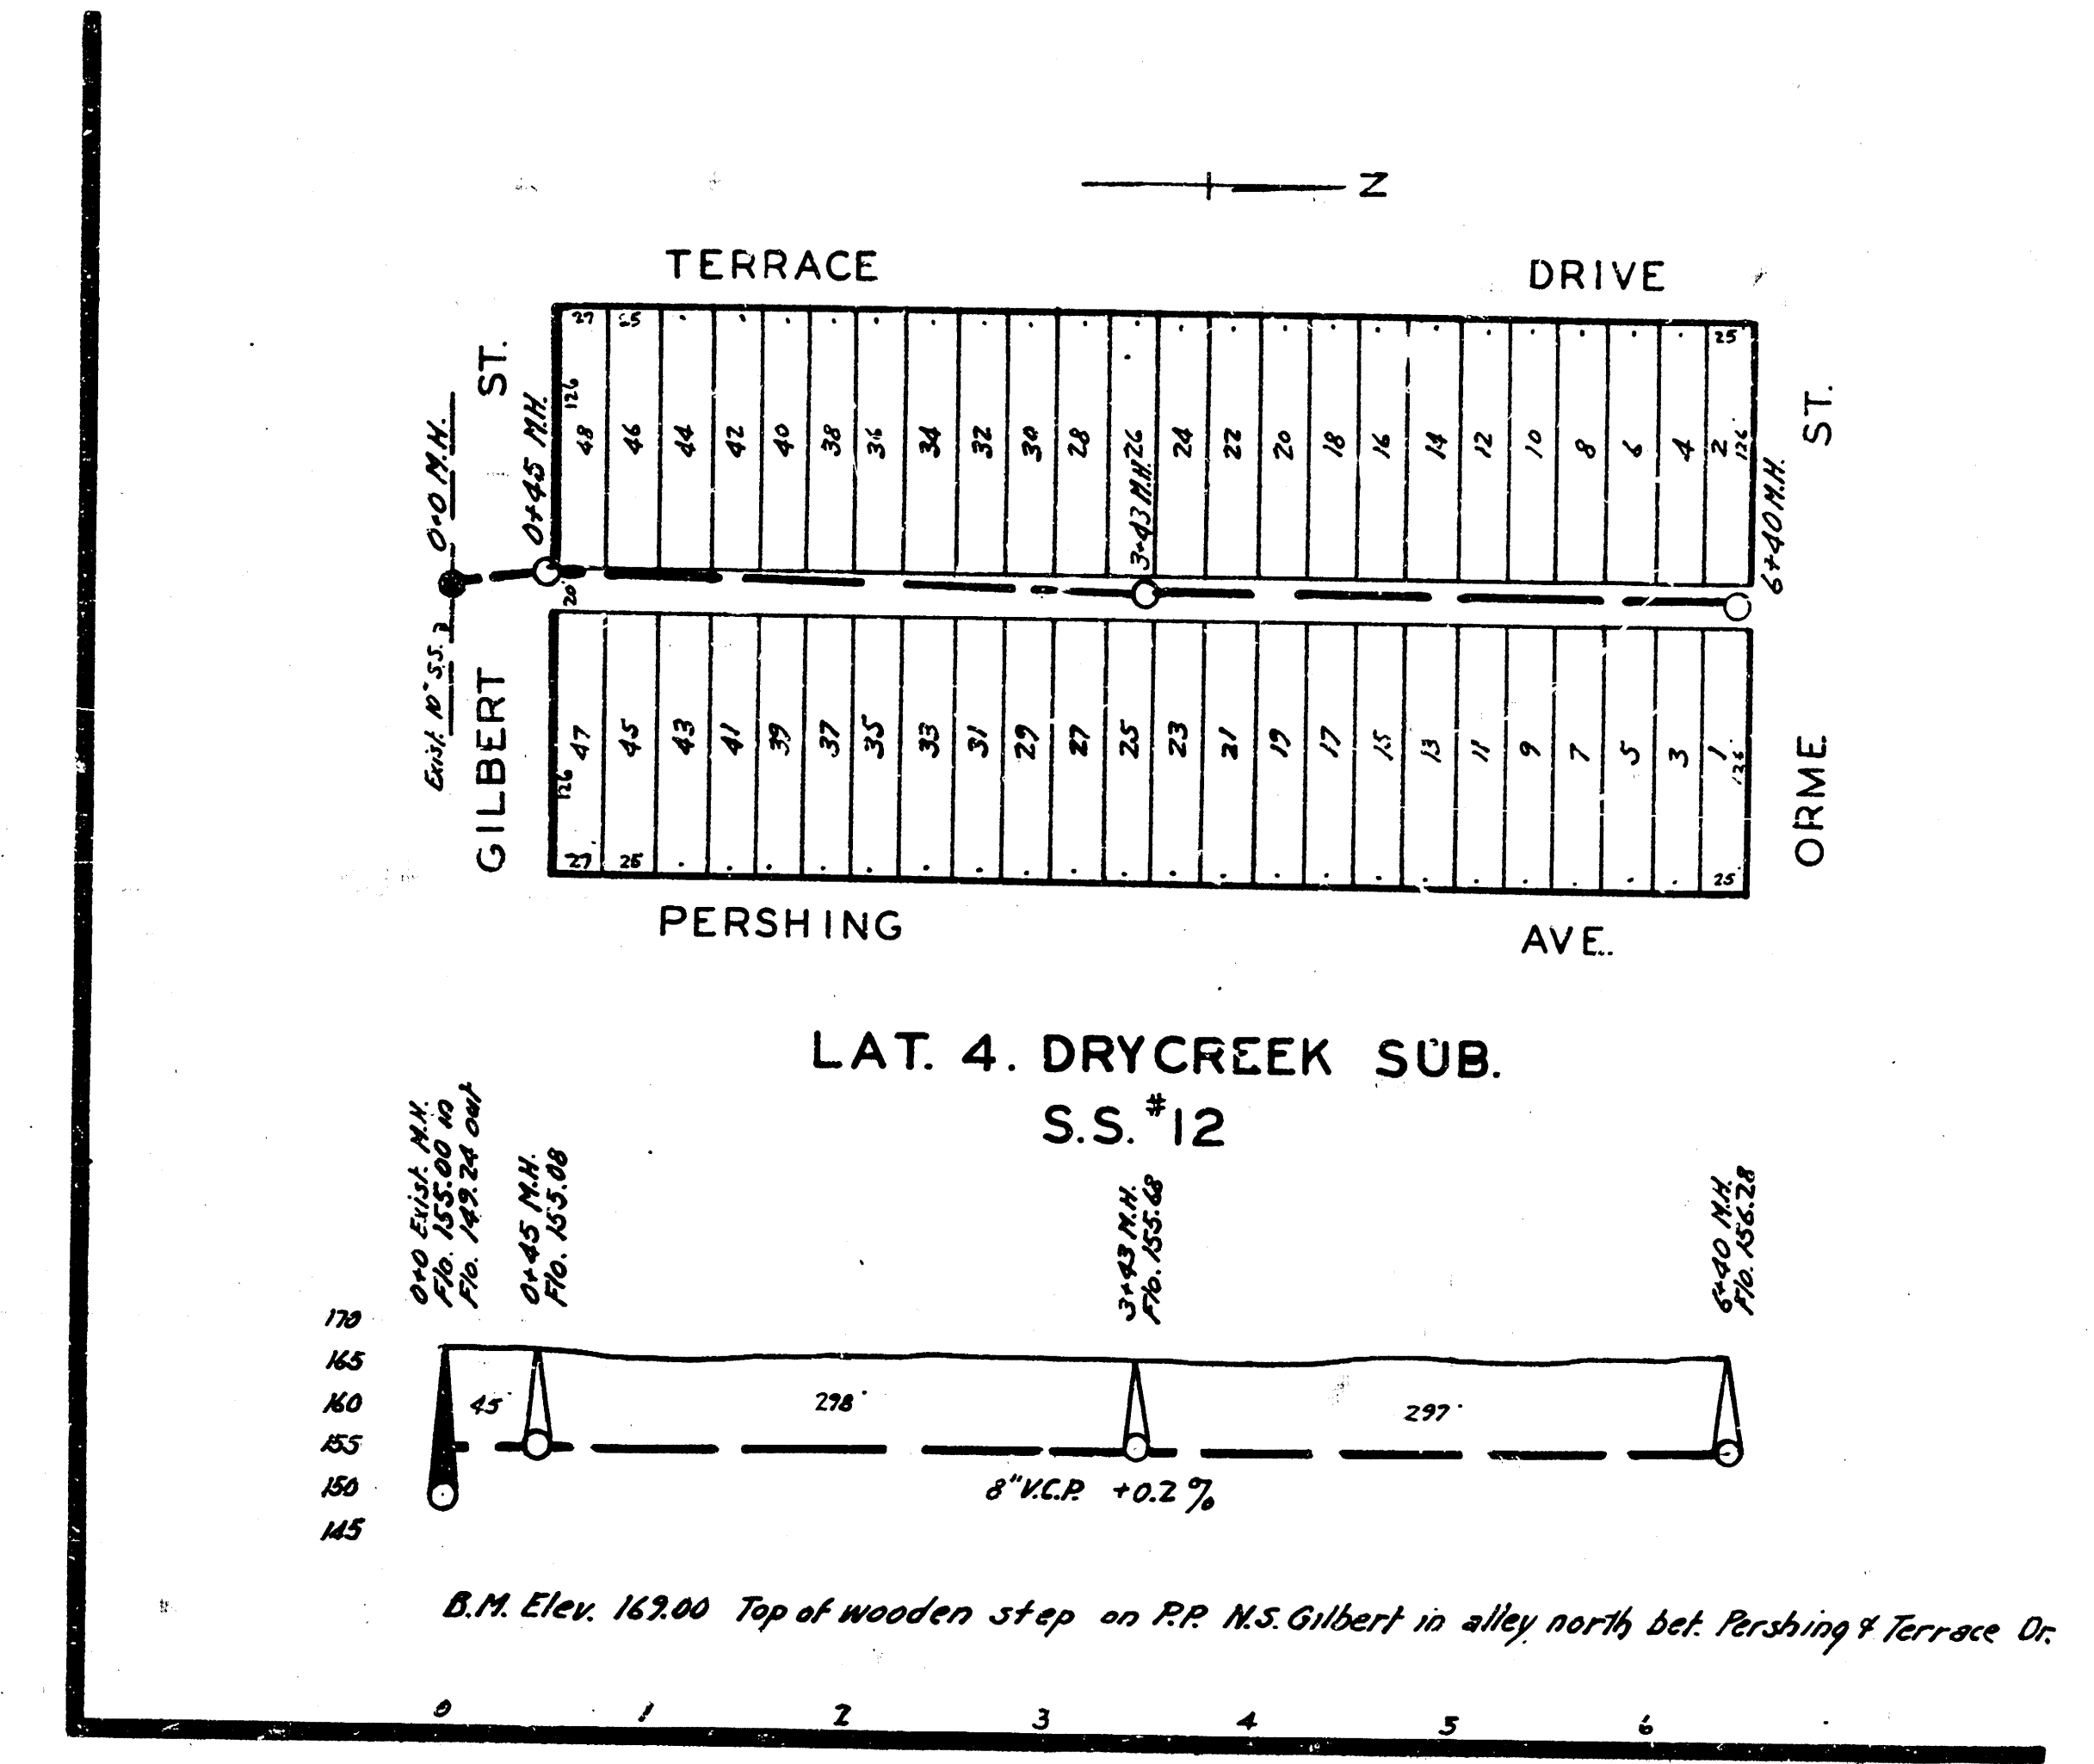

LAT. 4, DIST. 6, S.S. #12

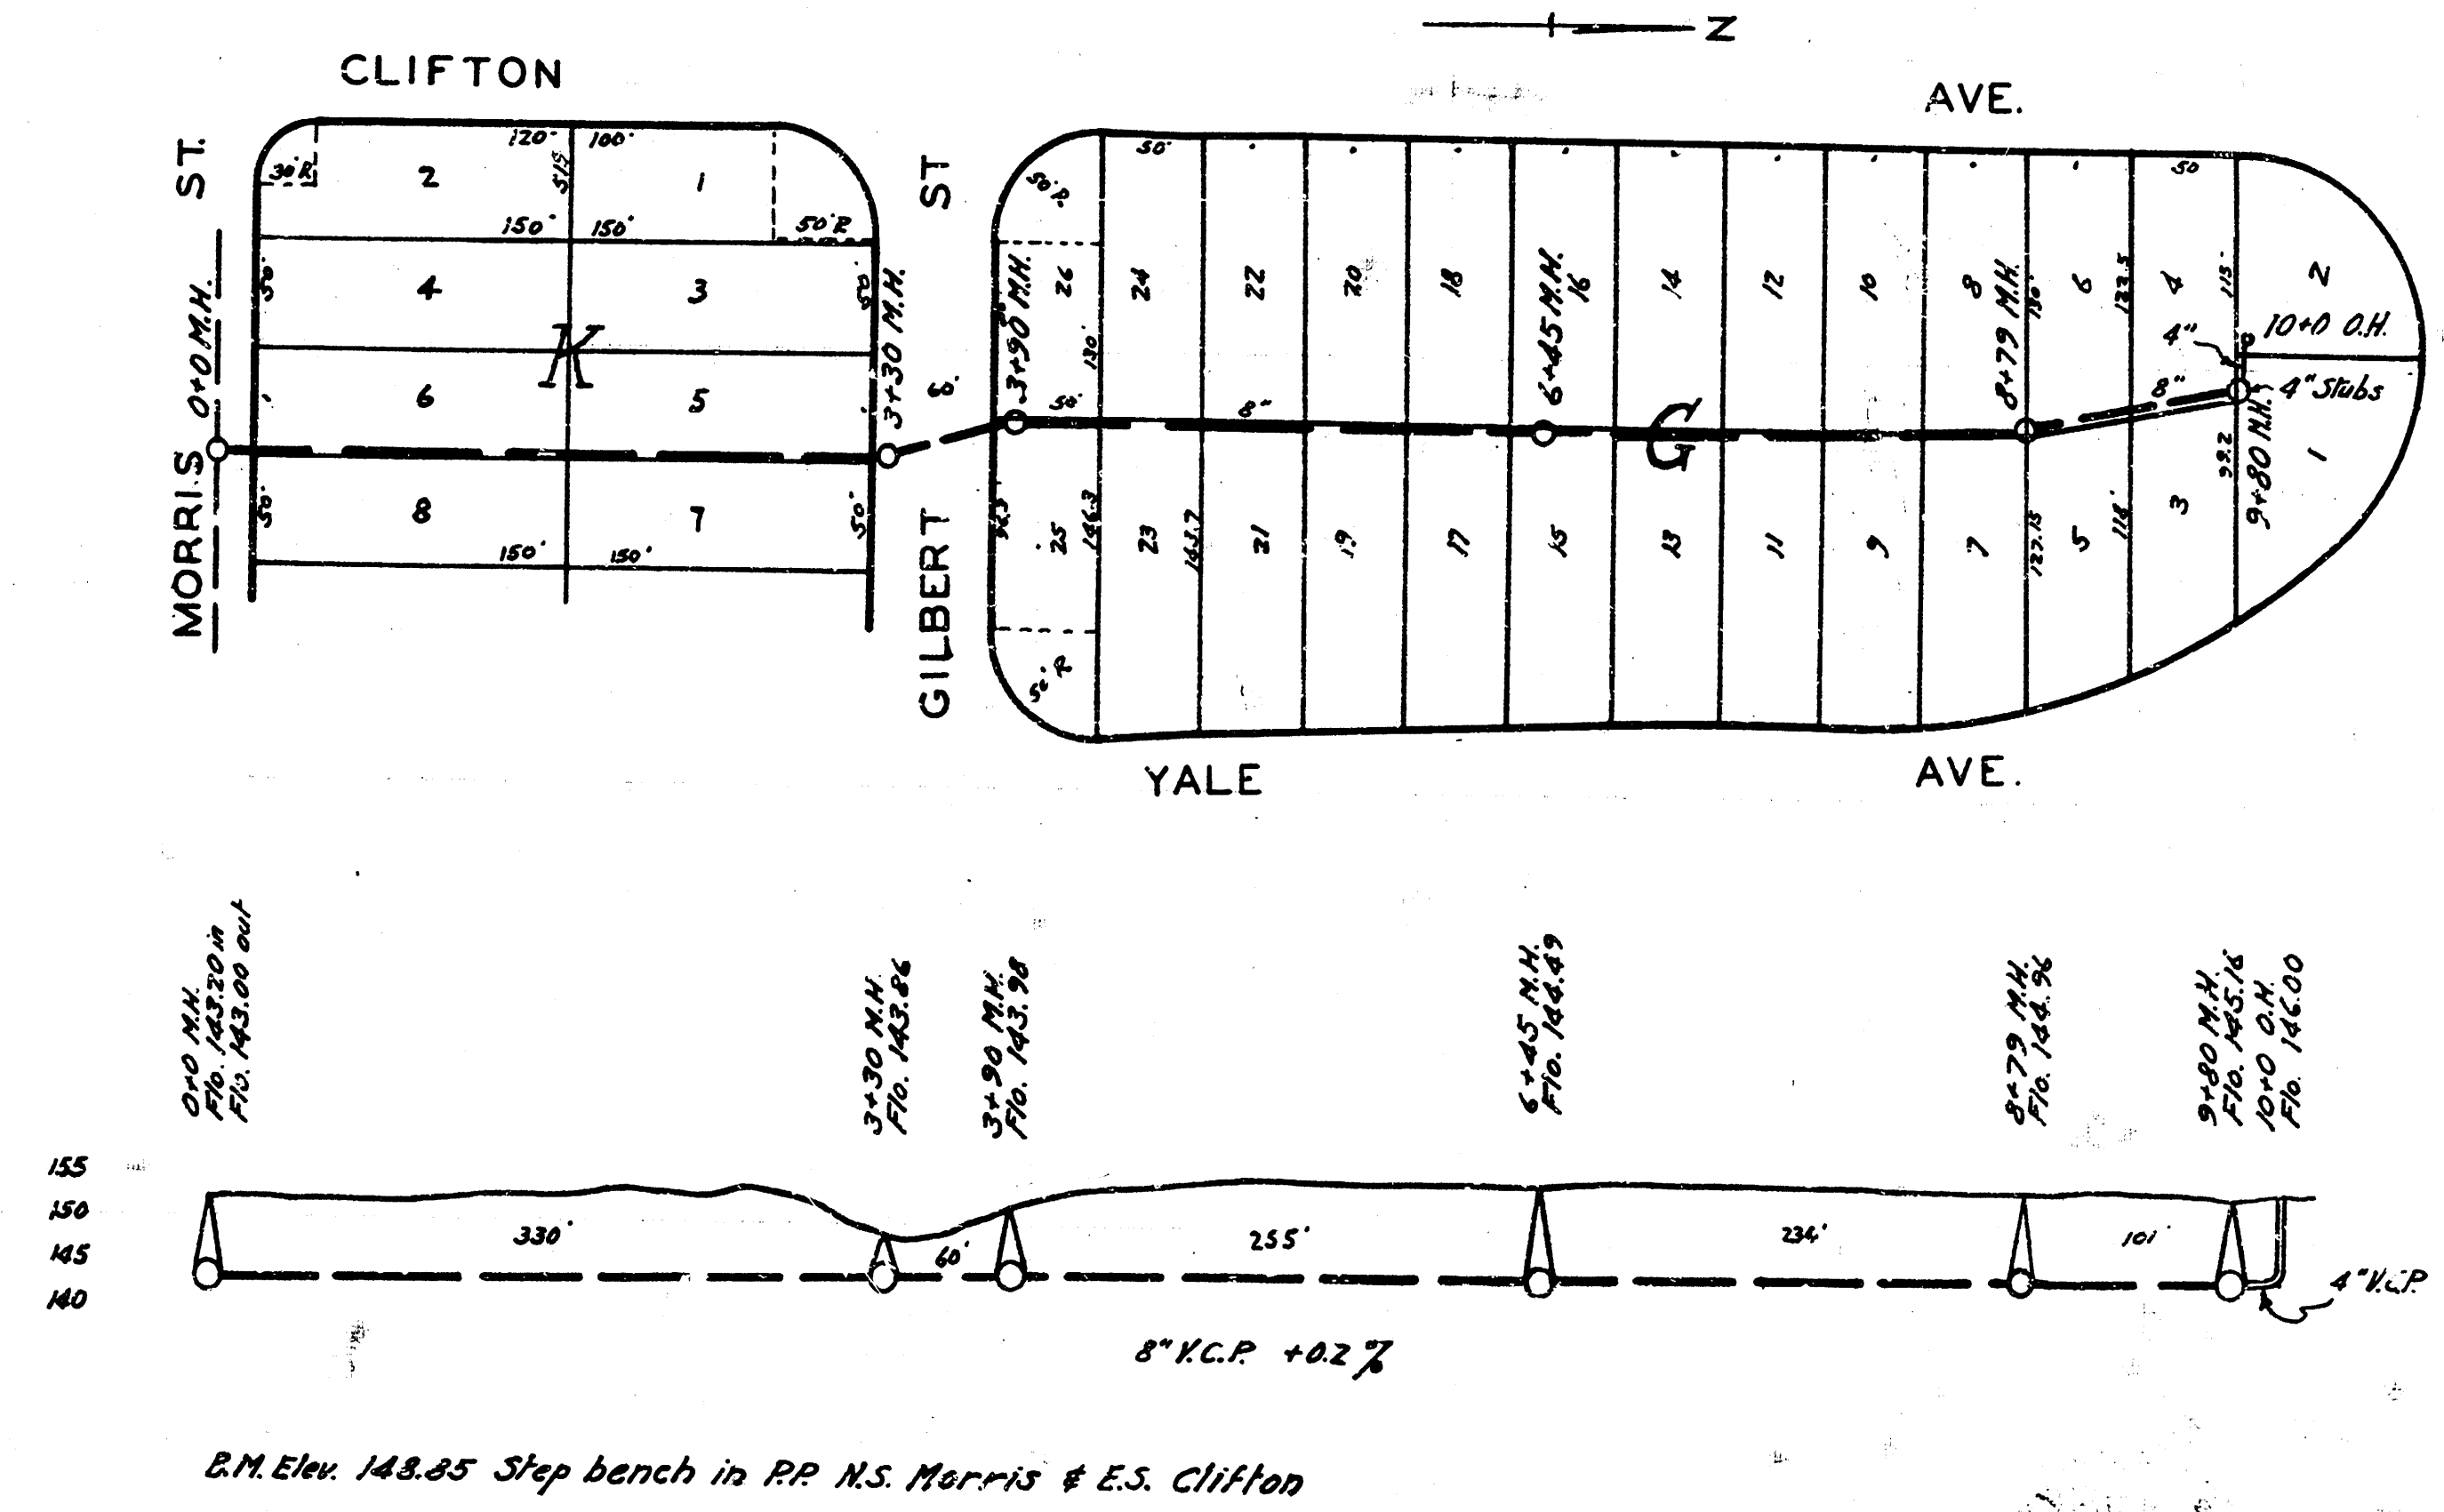

ENGINEERING DEPARTMENT
CITY OF WICHITA, KANSAS
P.L. BROCKWAY CITY ENGINEER
B.E. SMITH ENGINEER OF DESIGN
DECEMBER 1941 SCALE 1"=80'