



LAT. 23, DIST. A, S.S. #21

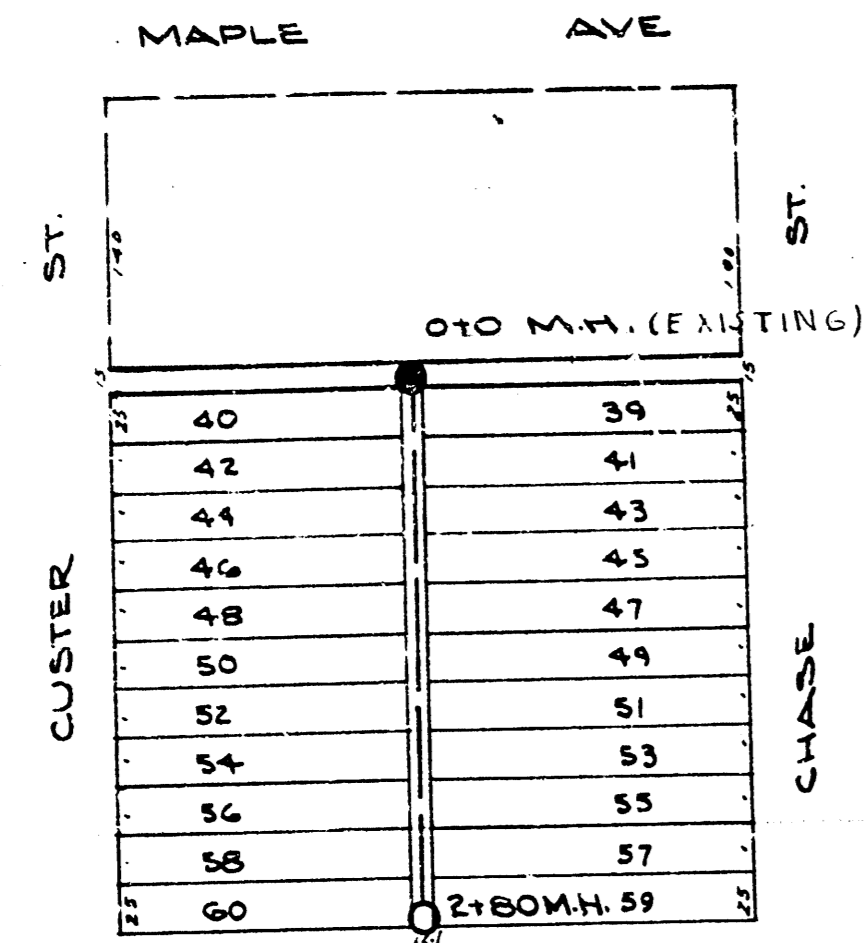


Scale 1" = 100'

LAT. 22, DIST. A, S.S. #21

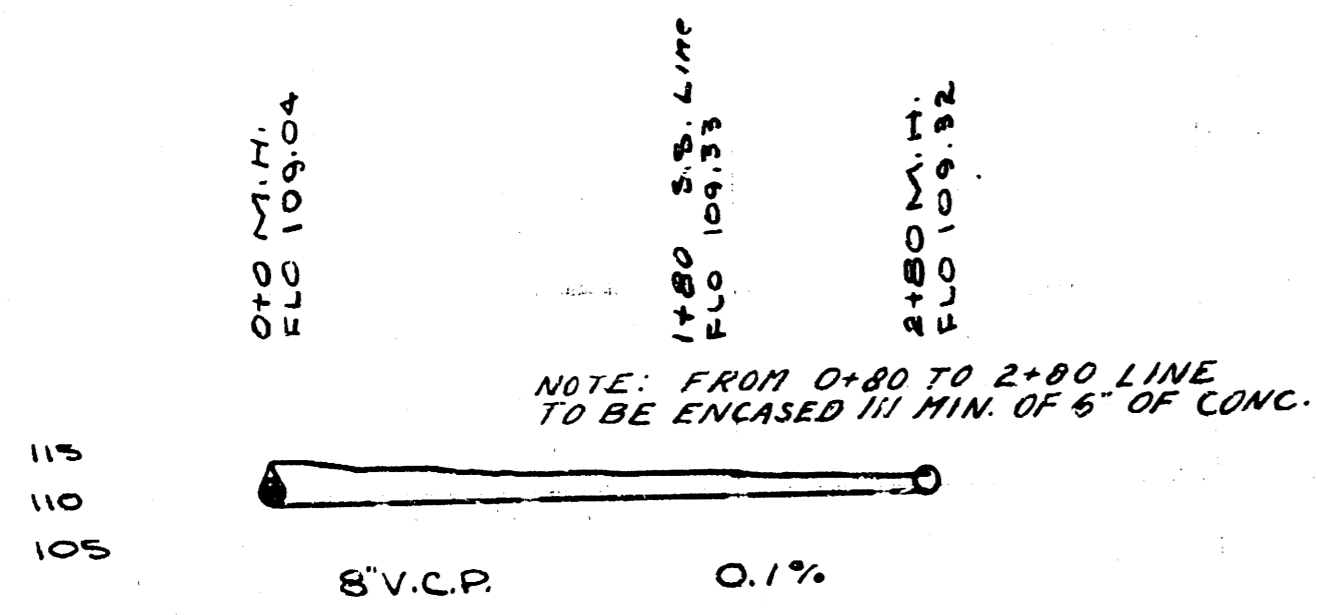


B.M. 115.40 x in Pavement & Maple & Custer

NOTE: Cut out south in let of 0+0 M.H. to make flow line 14\"/>

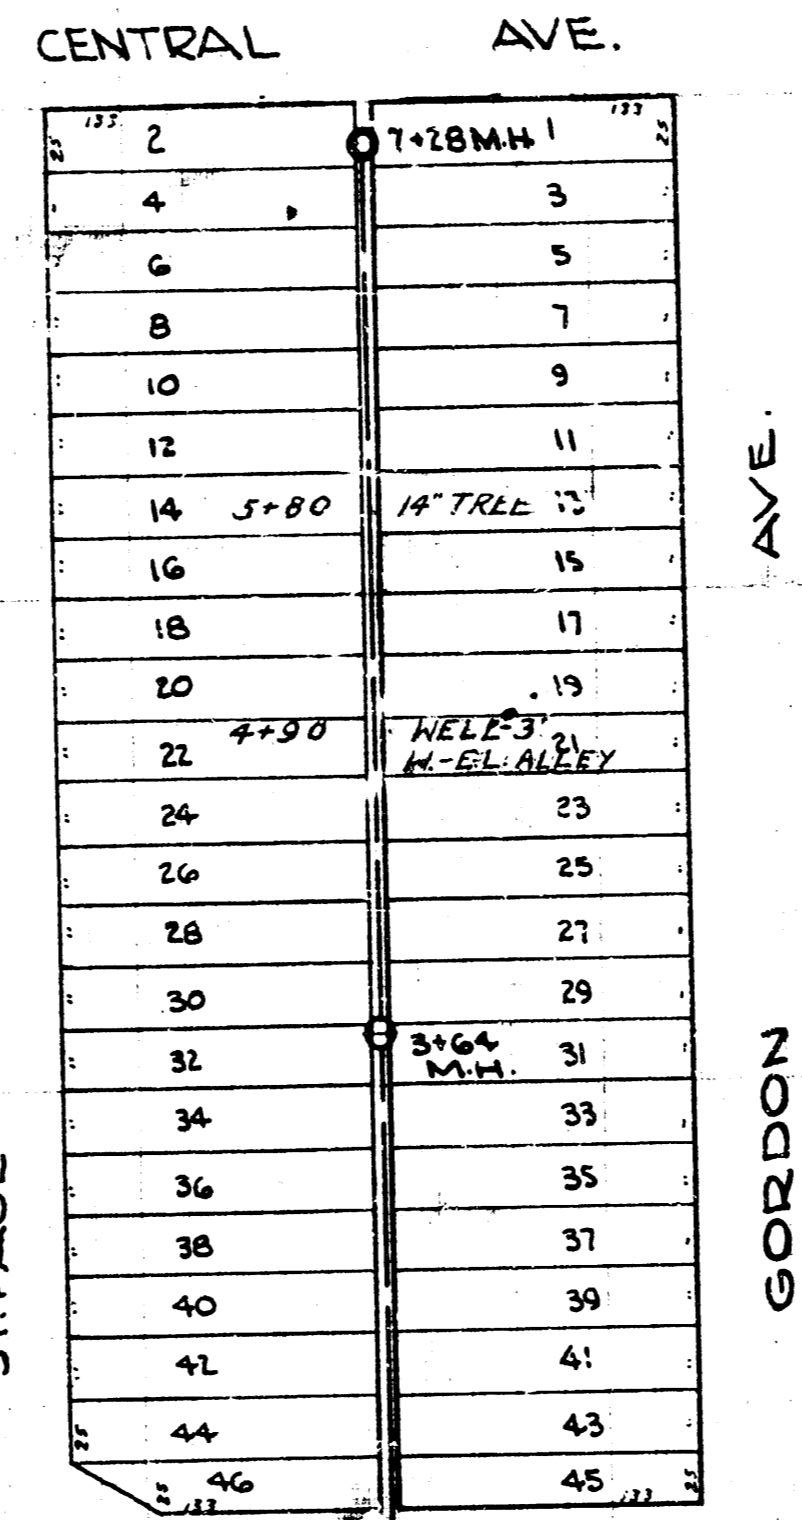


Scale 1" = 80'

B.M. 120.25 S.W. Cor. Conc. Base Xing Post S.E. Newell & St. Paul.

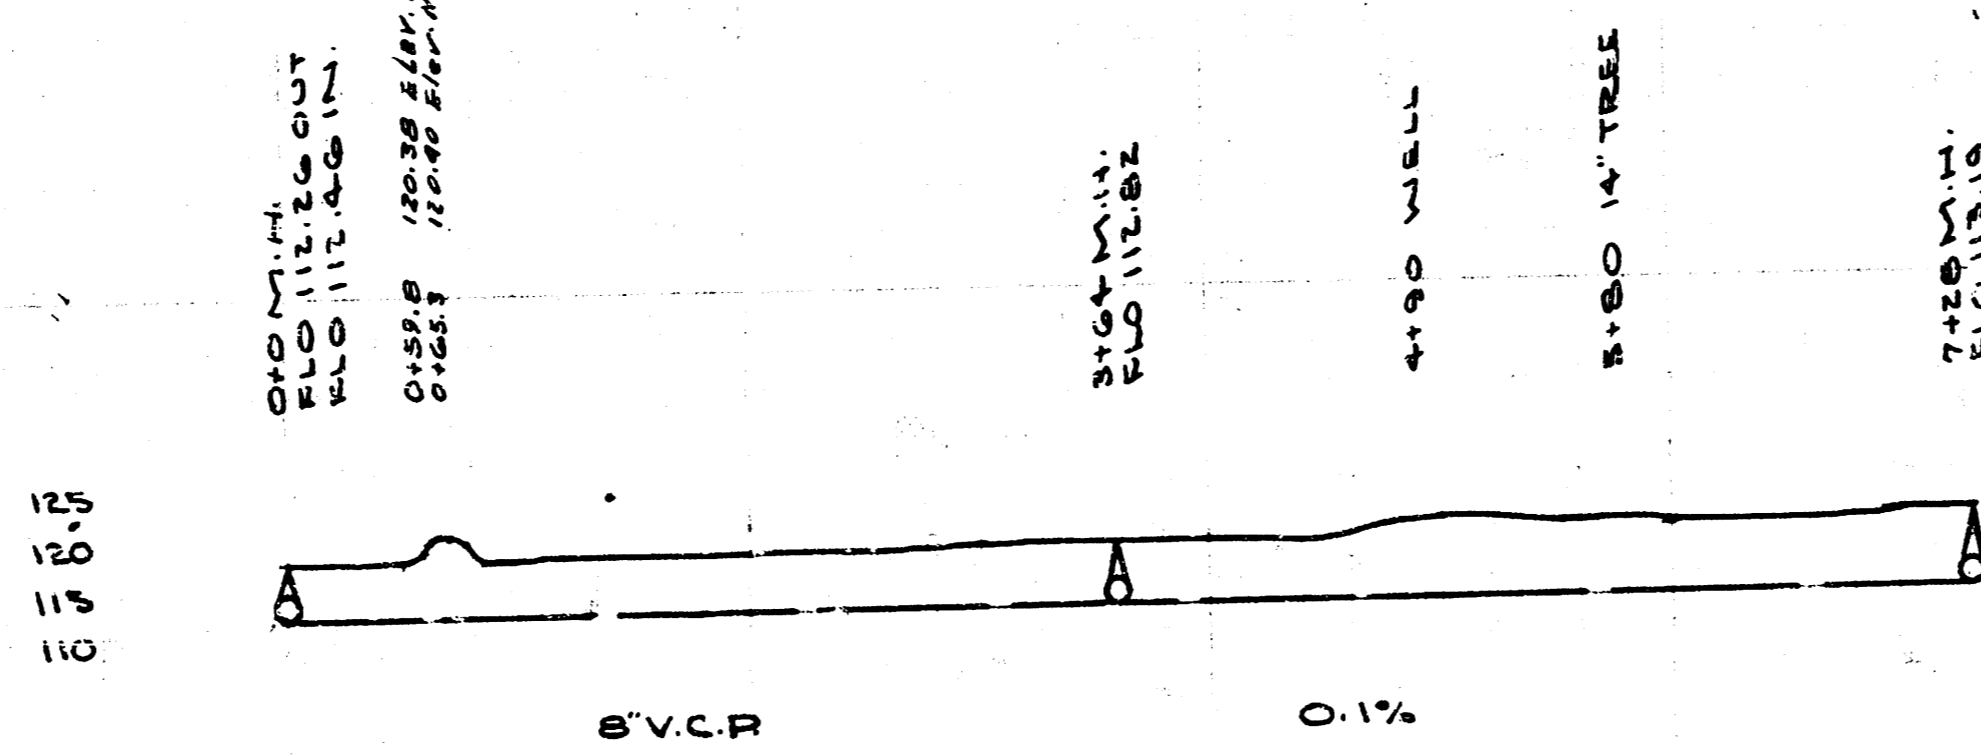


CENTRAL AVE.

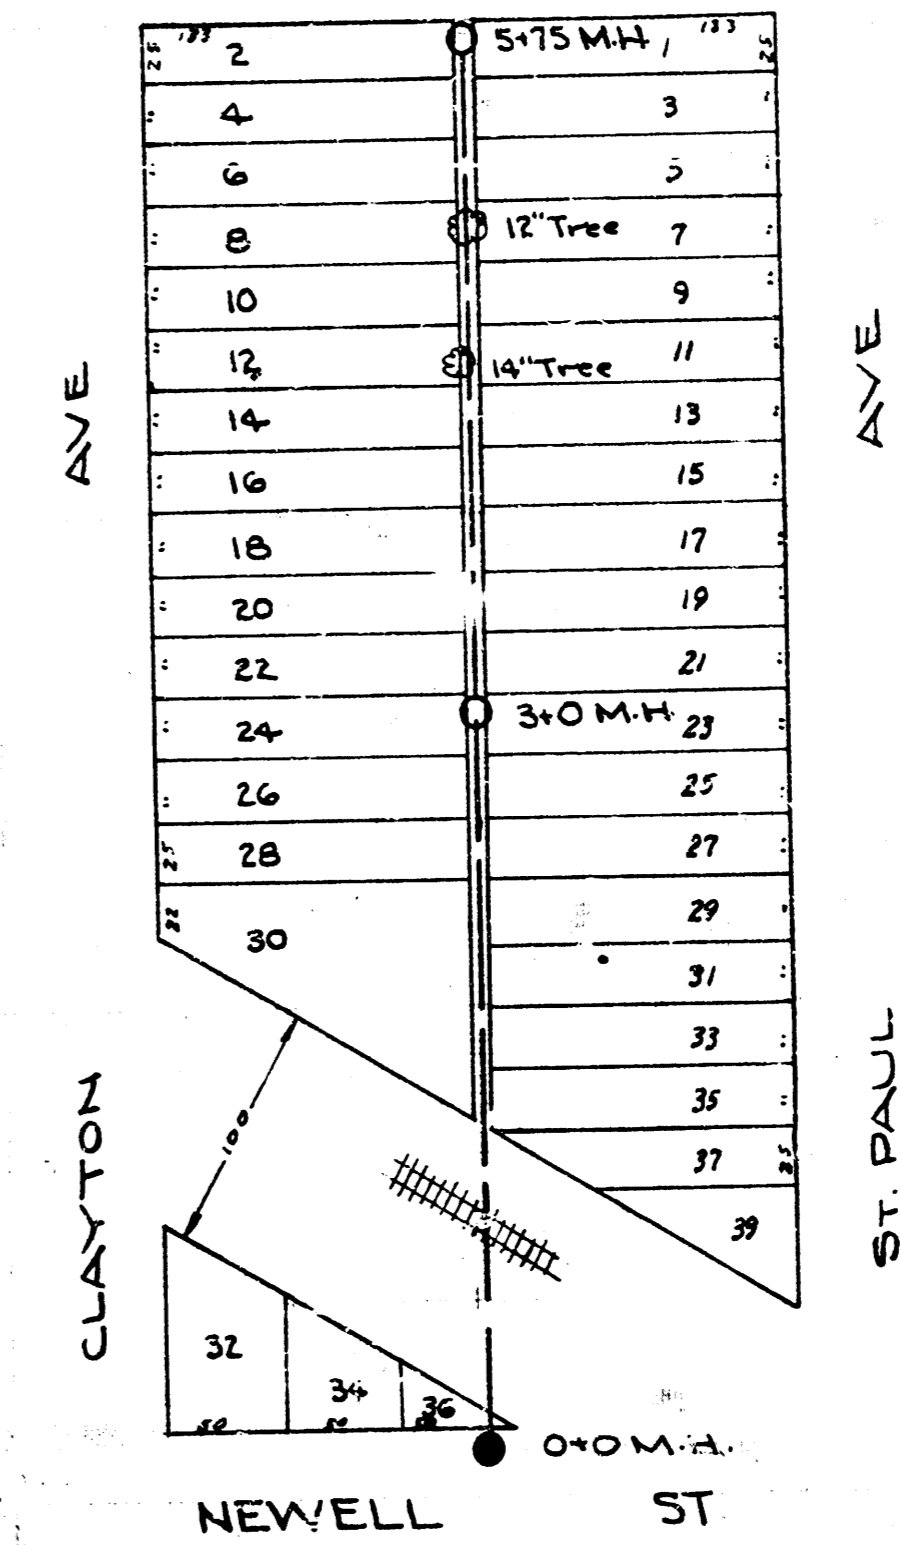

Scale 1" = 60'

LAT. 24, DIST. A, S.S. #21

B.M. 120.25 S.W. Cor. Conc. Base Xing Post S.E. Newell & St. Paul.

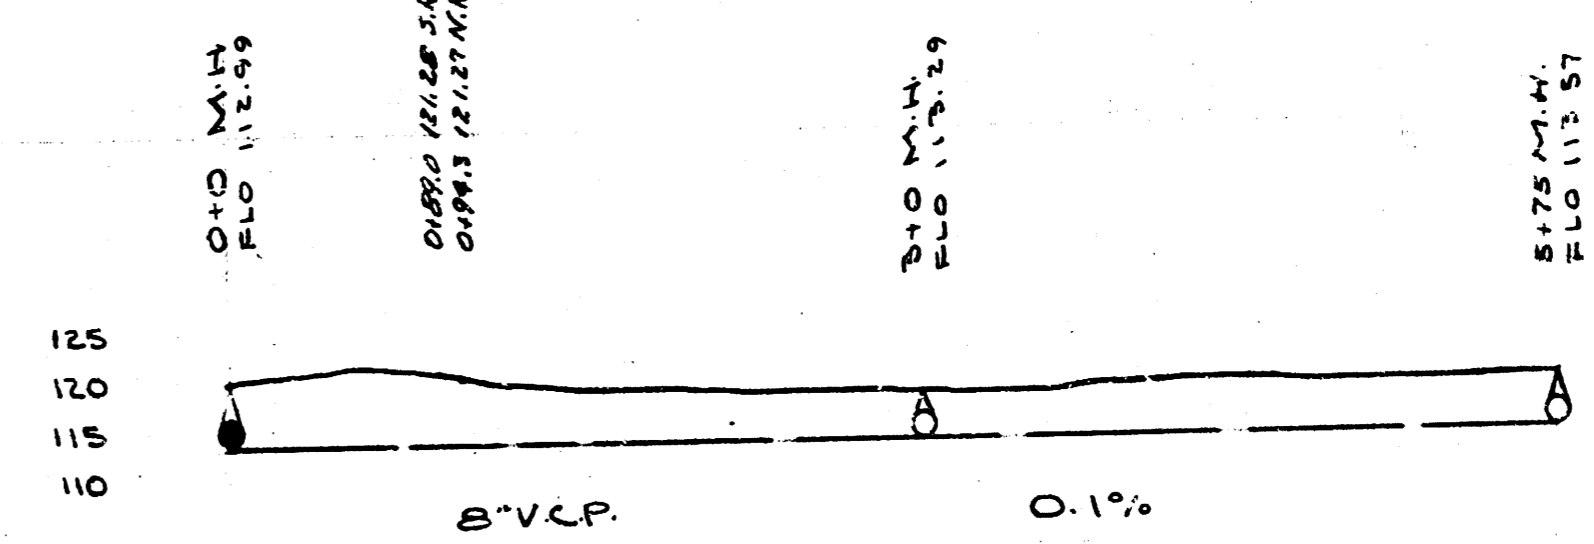

DEPARTMENT OF SERVICE
 CITY OF WICHITA, KANSAS
 ENGINEERING DIVISION
 L.K. WHITE - CITY ENGINEER
 SANITARY SEWER
 Scale: Plan: Noted
 Profile: 1" = 80'
 FEBRUARY, 1947