


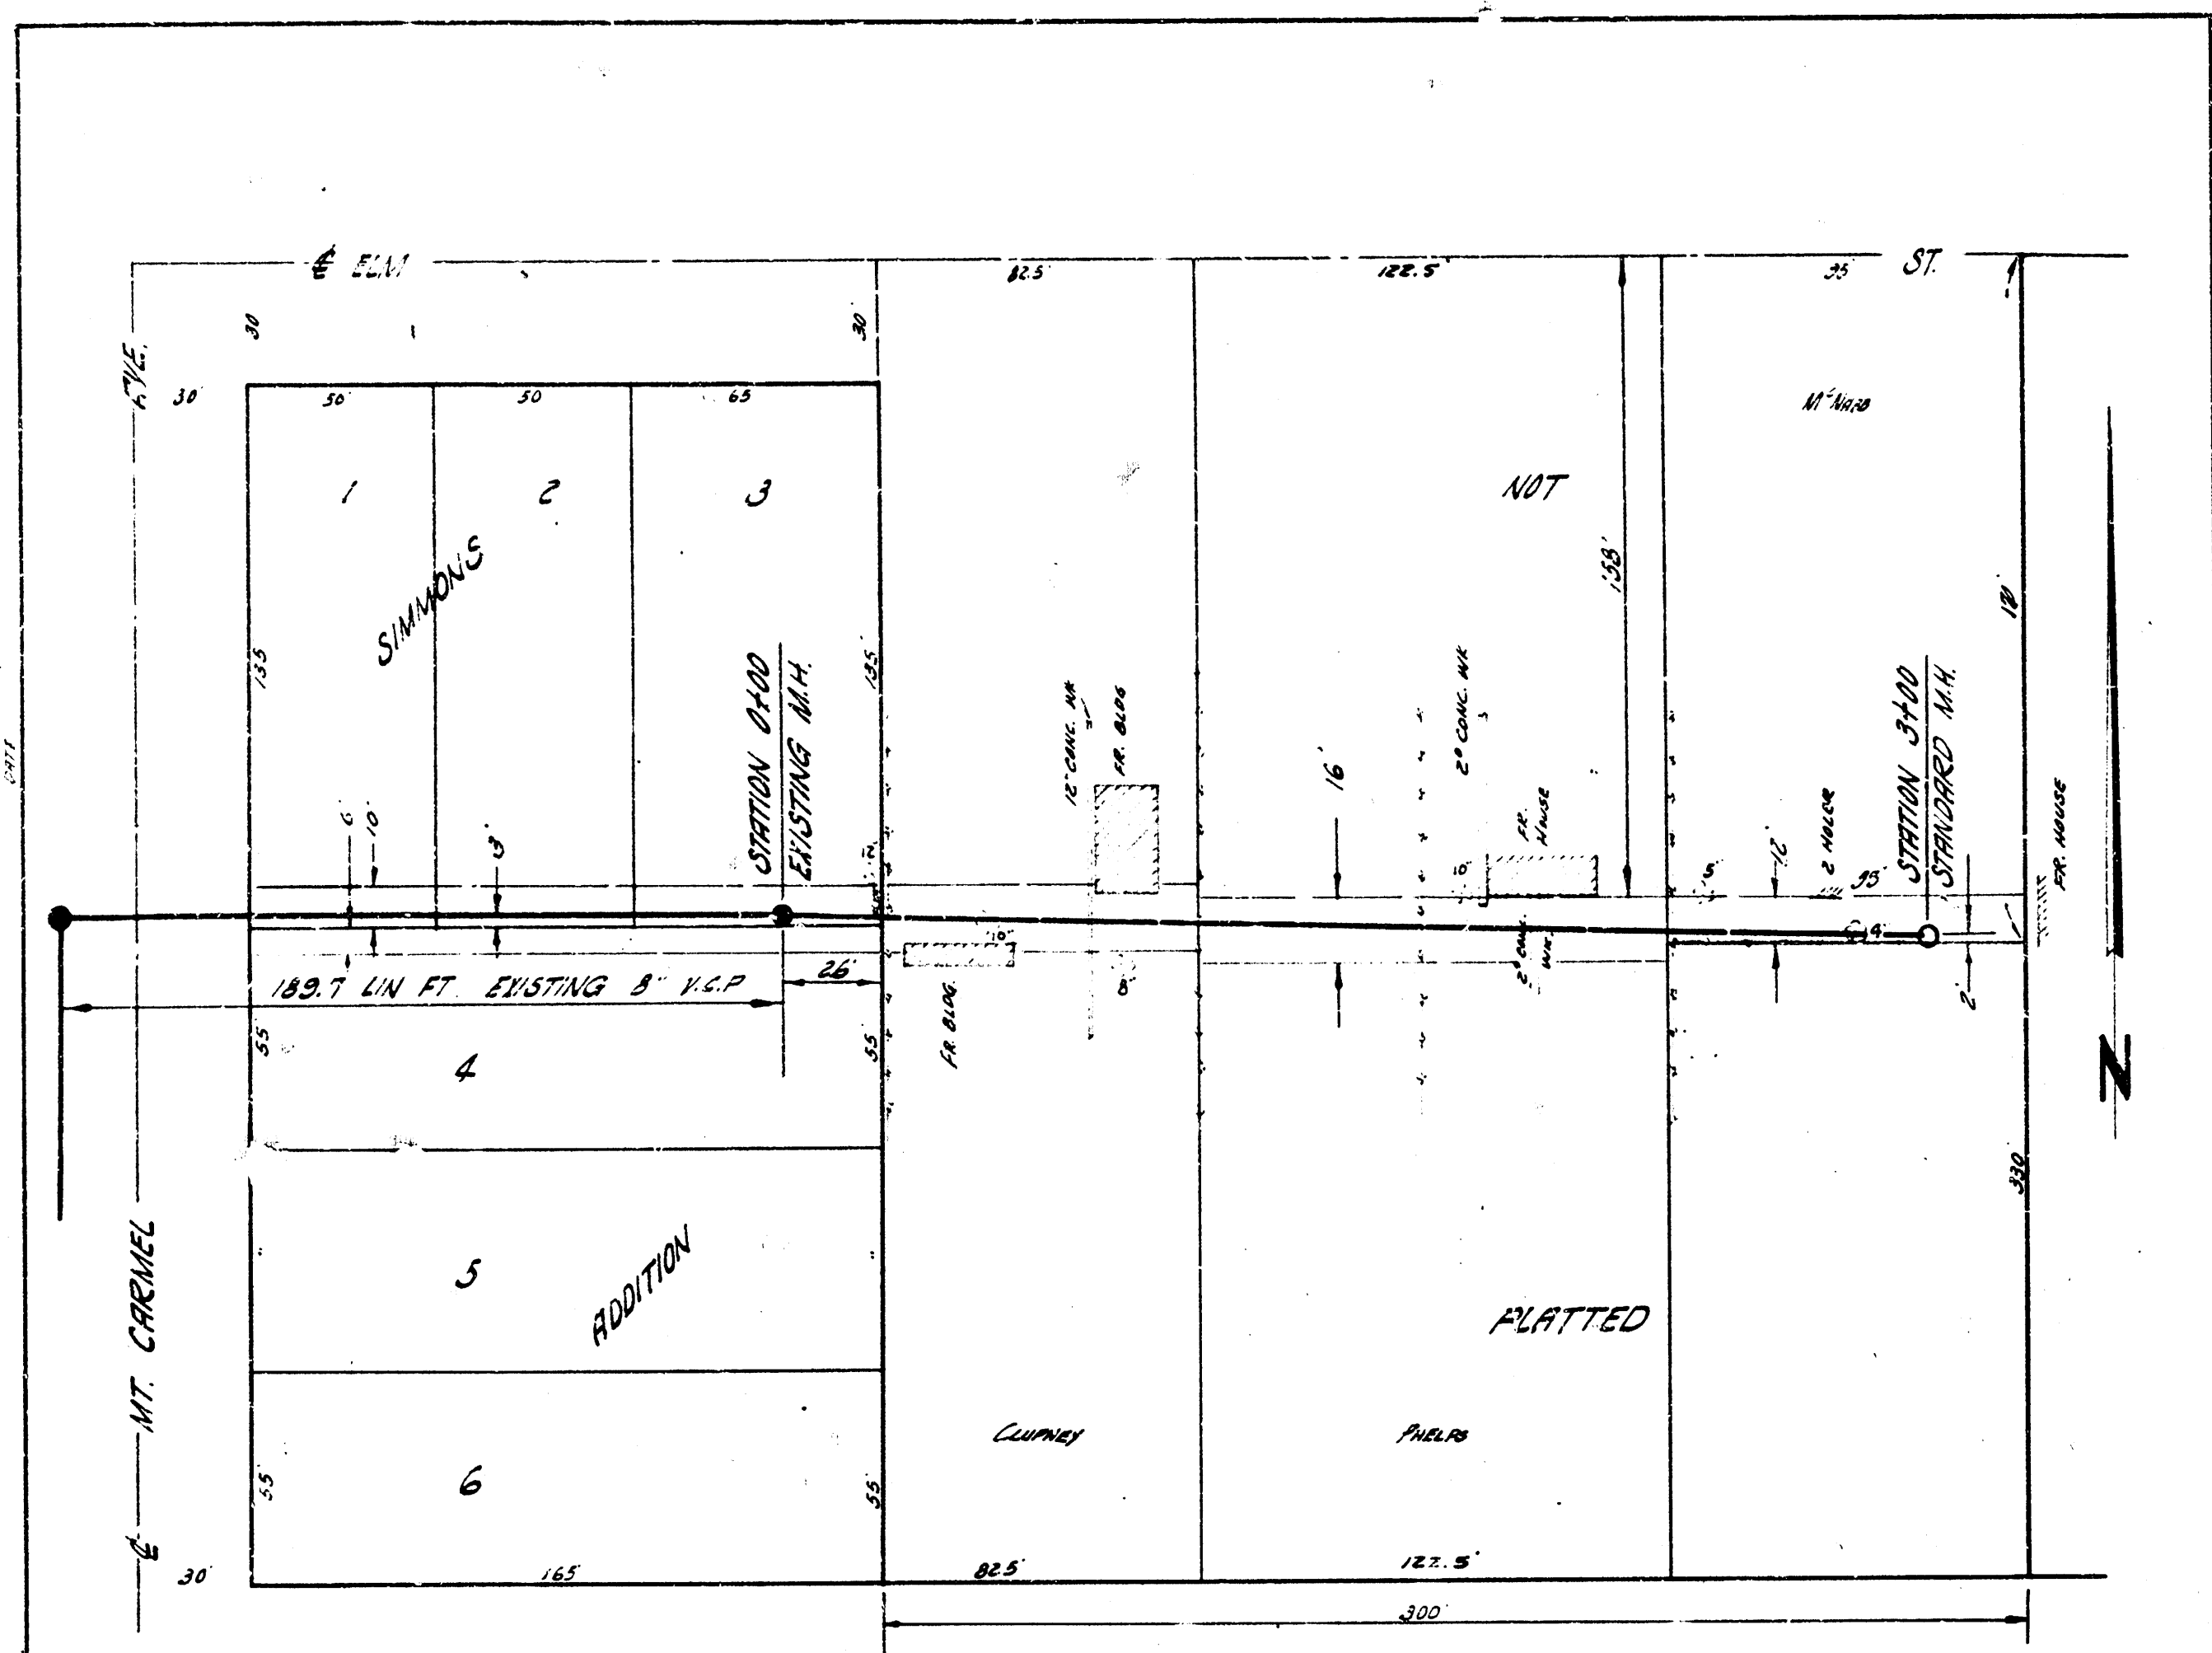


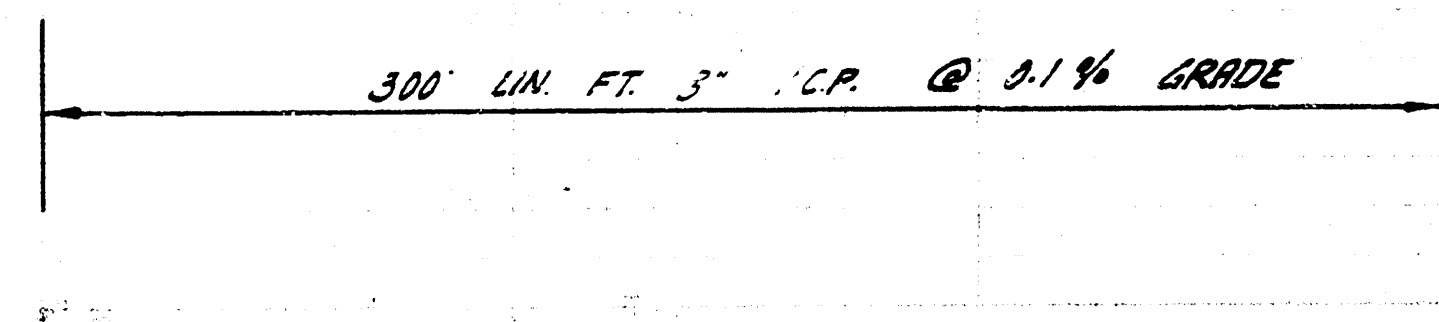



PLAN SCALE 1" = 40'
PROFILE SCALE 1" = 4.0' HOR. 1" = 4' VERT.

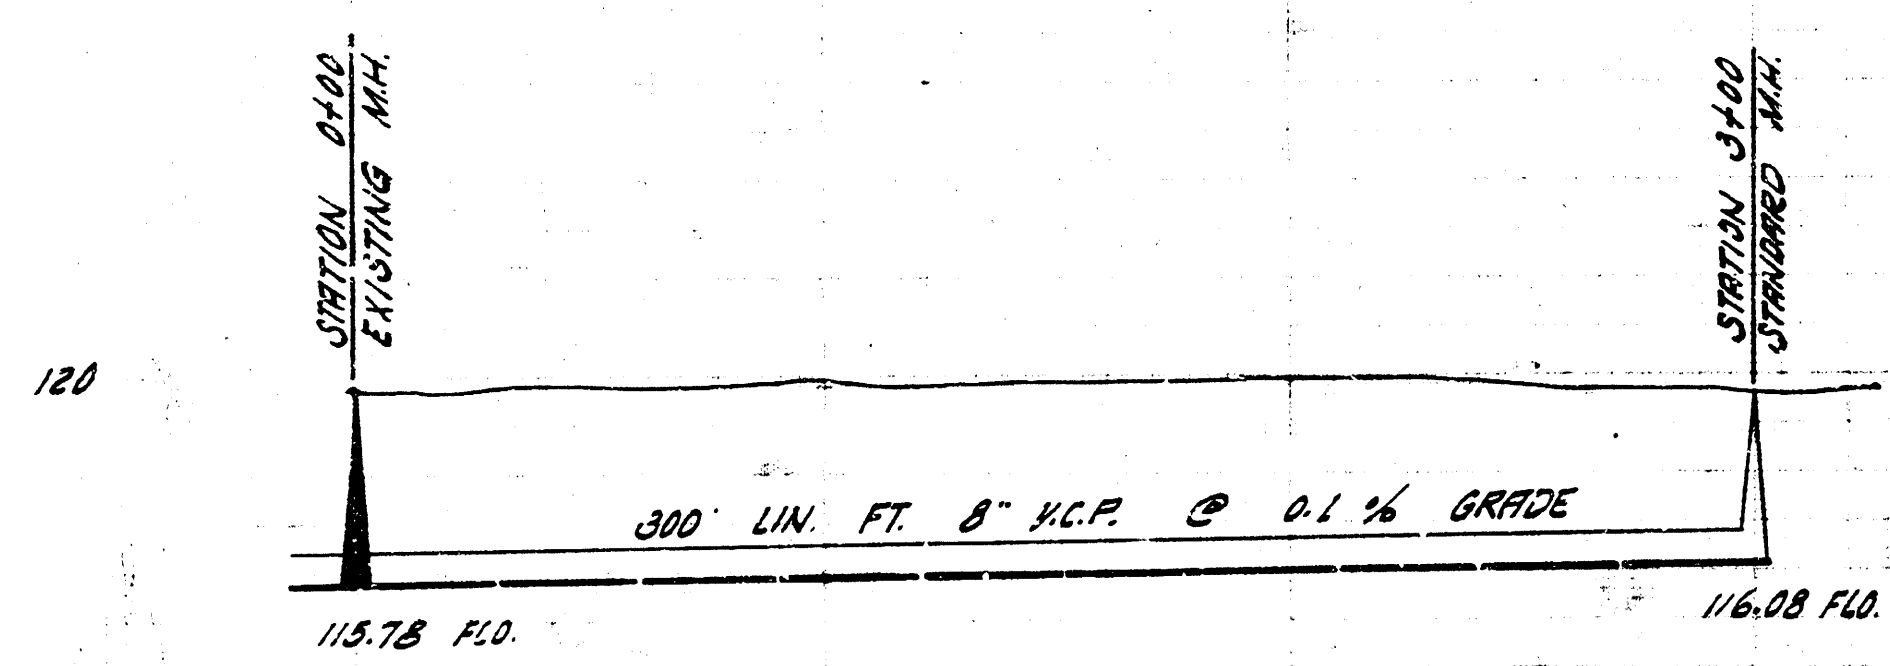

LATERAL 36 DIST. A S.S. #21
CITY OF NICHITA, KANSAS
B. E. SMITH, CITY ENGINEER
PROJ. NO. C 28-60 DATE 12-1-1958

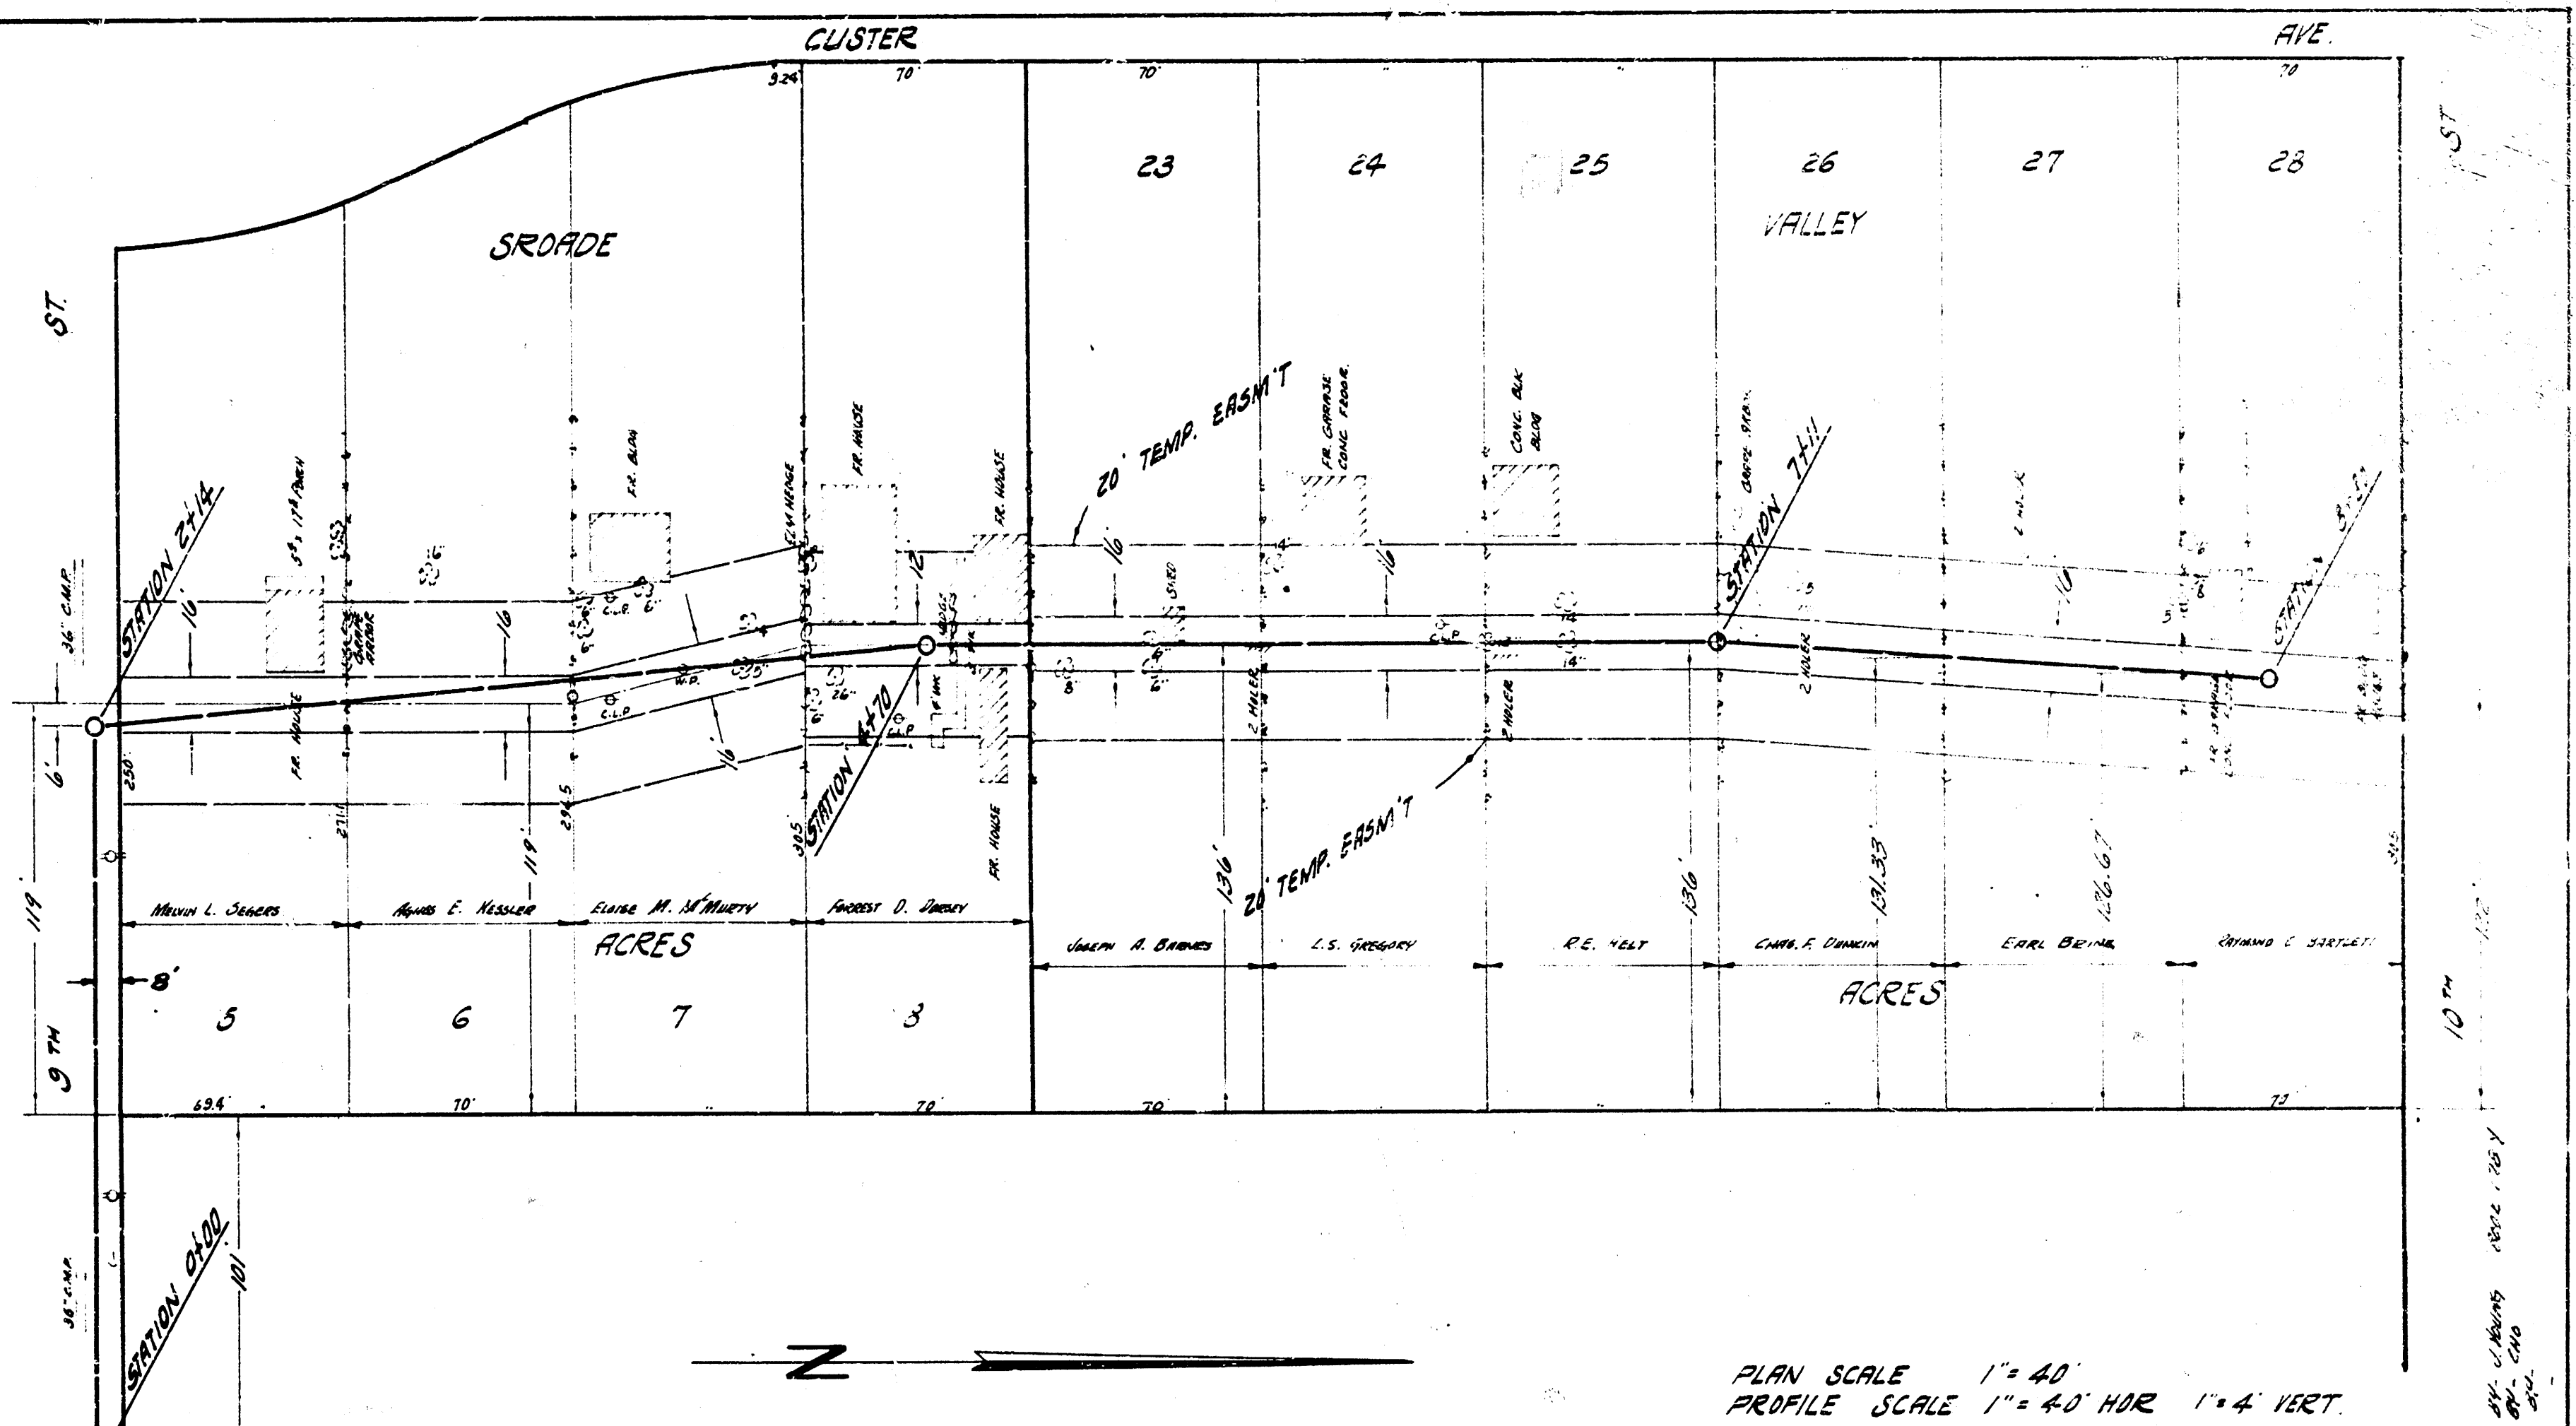

PLAN SCALE 1" = 40'
PROFILE SCALE 1" = 4.0' HOR. 1" = 4' VERT.

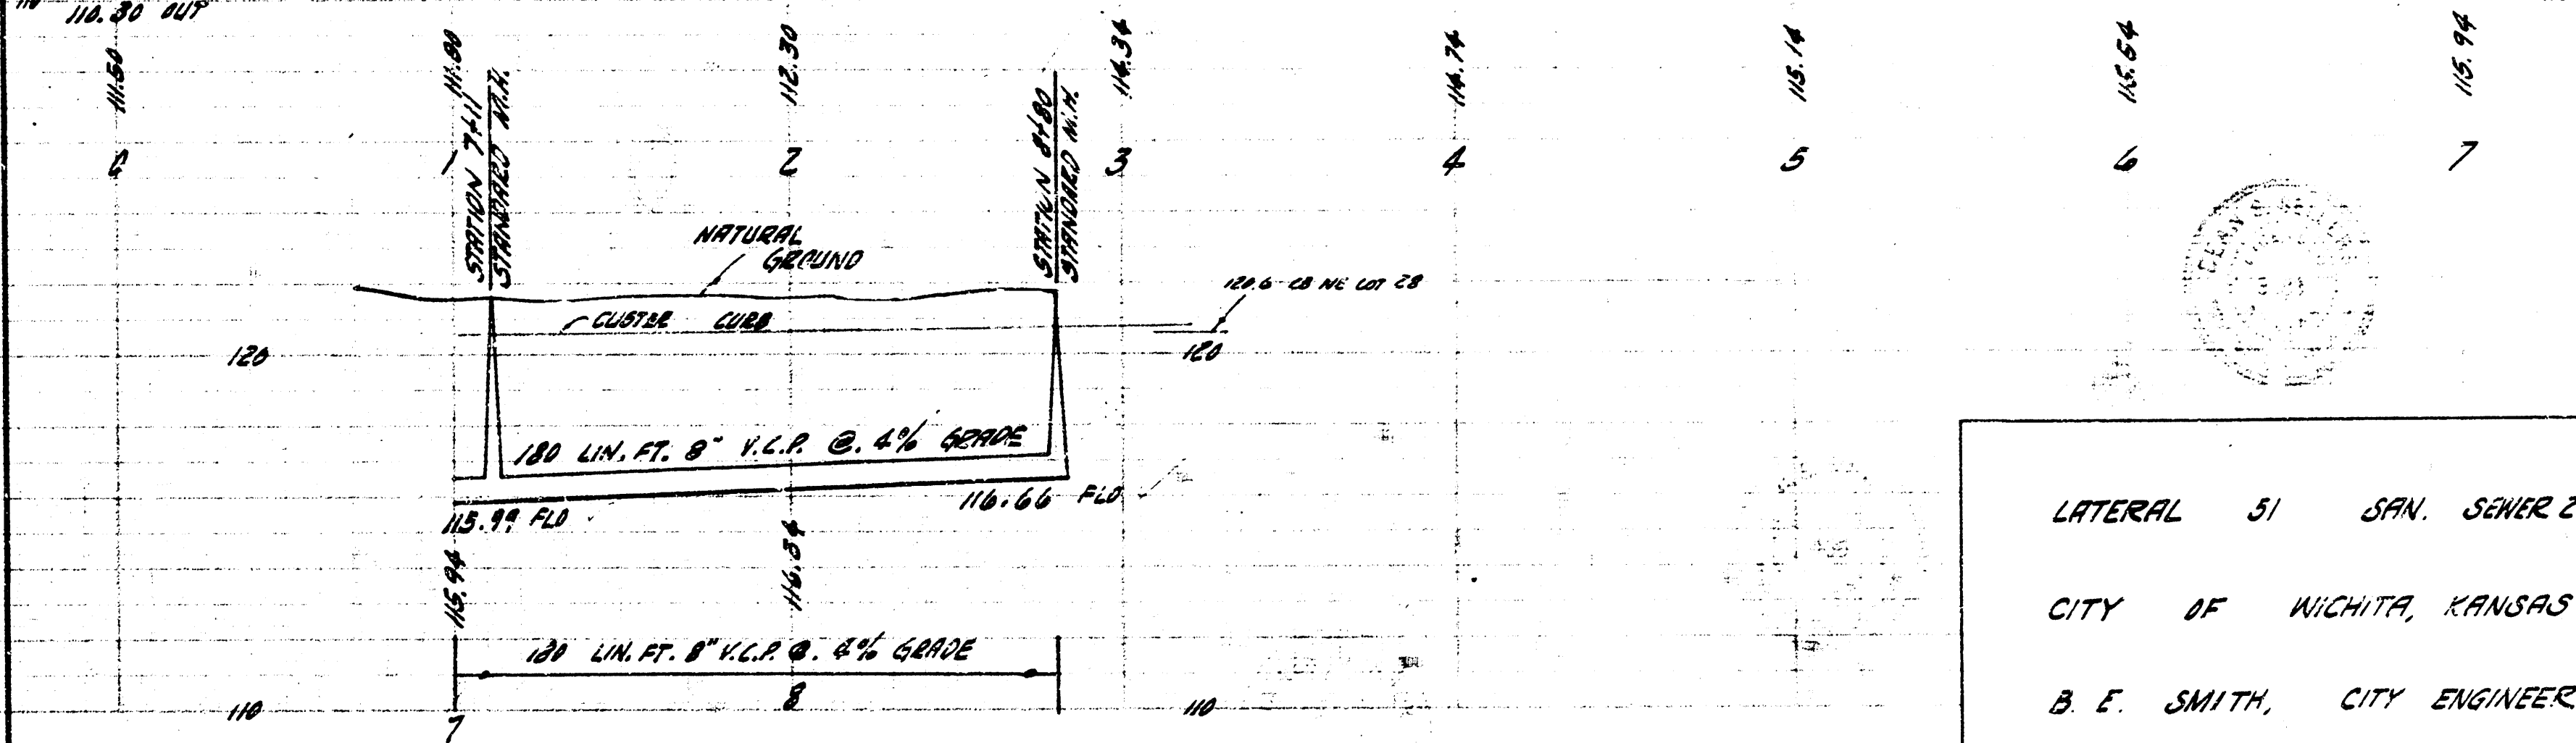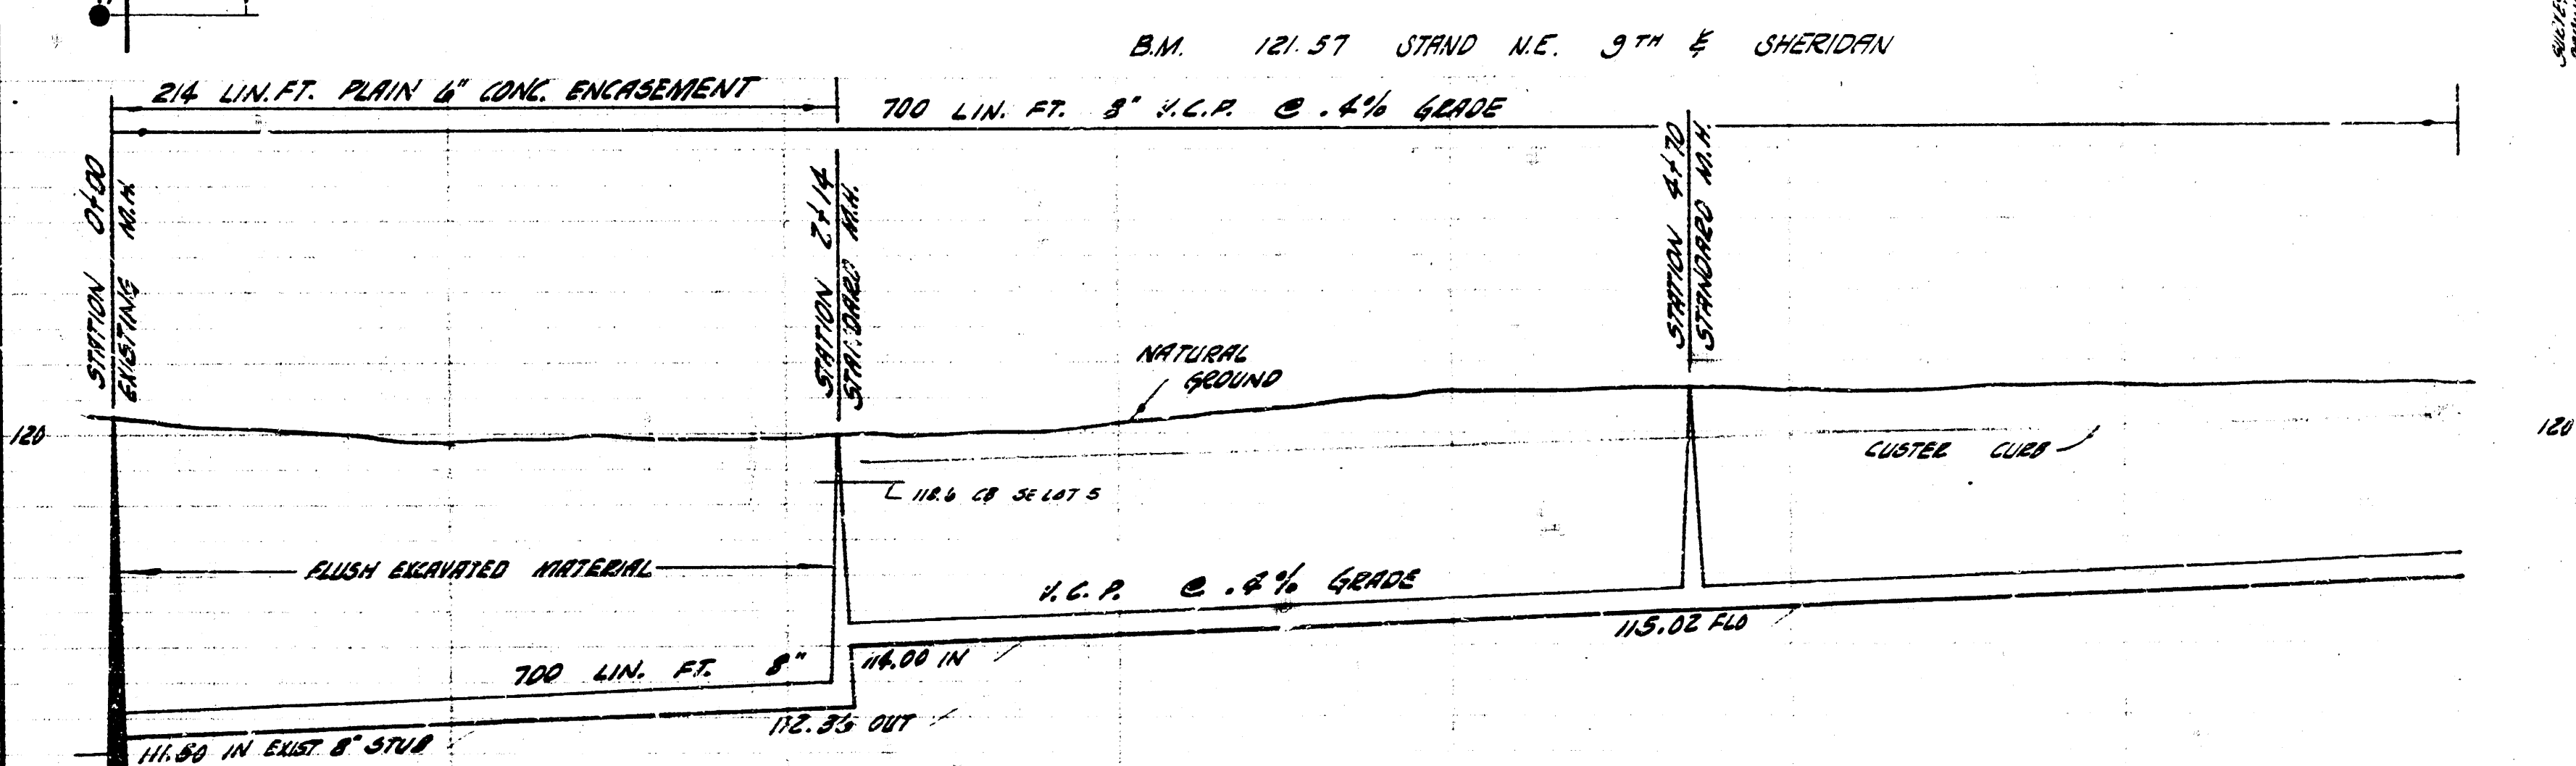

LATERAL 51 SAN. SEWER 22
CITY OF NICHITA, KANSAS
B. E. SMITH, CITY ENGINEER
PROJECT NO. C28-38 DATE JAN. 1959