



BM. 107.17 So. Rim MH 0+00

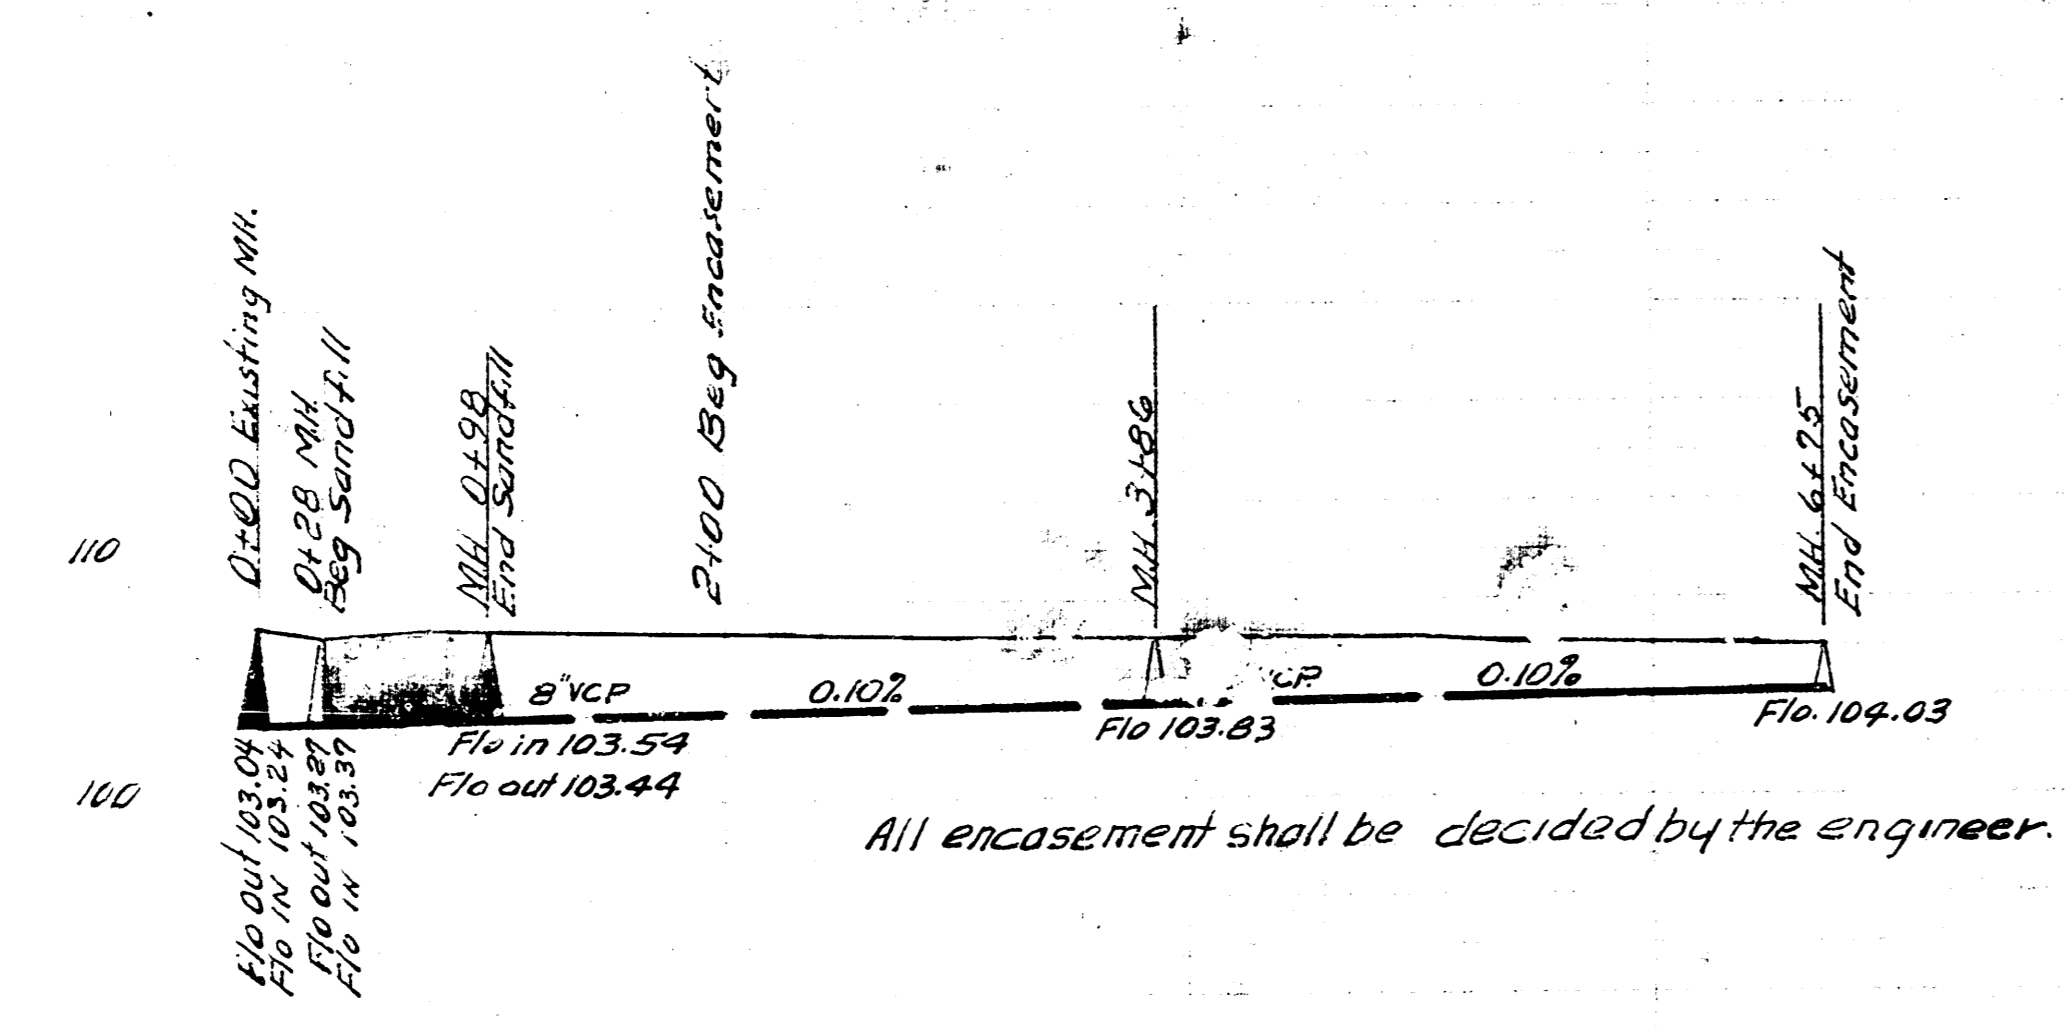


All encasement shall be decided by the engineer.

LAT 7, SUB. MAIN B, 55th 21
 CITY OF WICHITA KANSAS
 L.K. WHITE CITY ENGINEER
 Proj No C-22-58

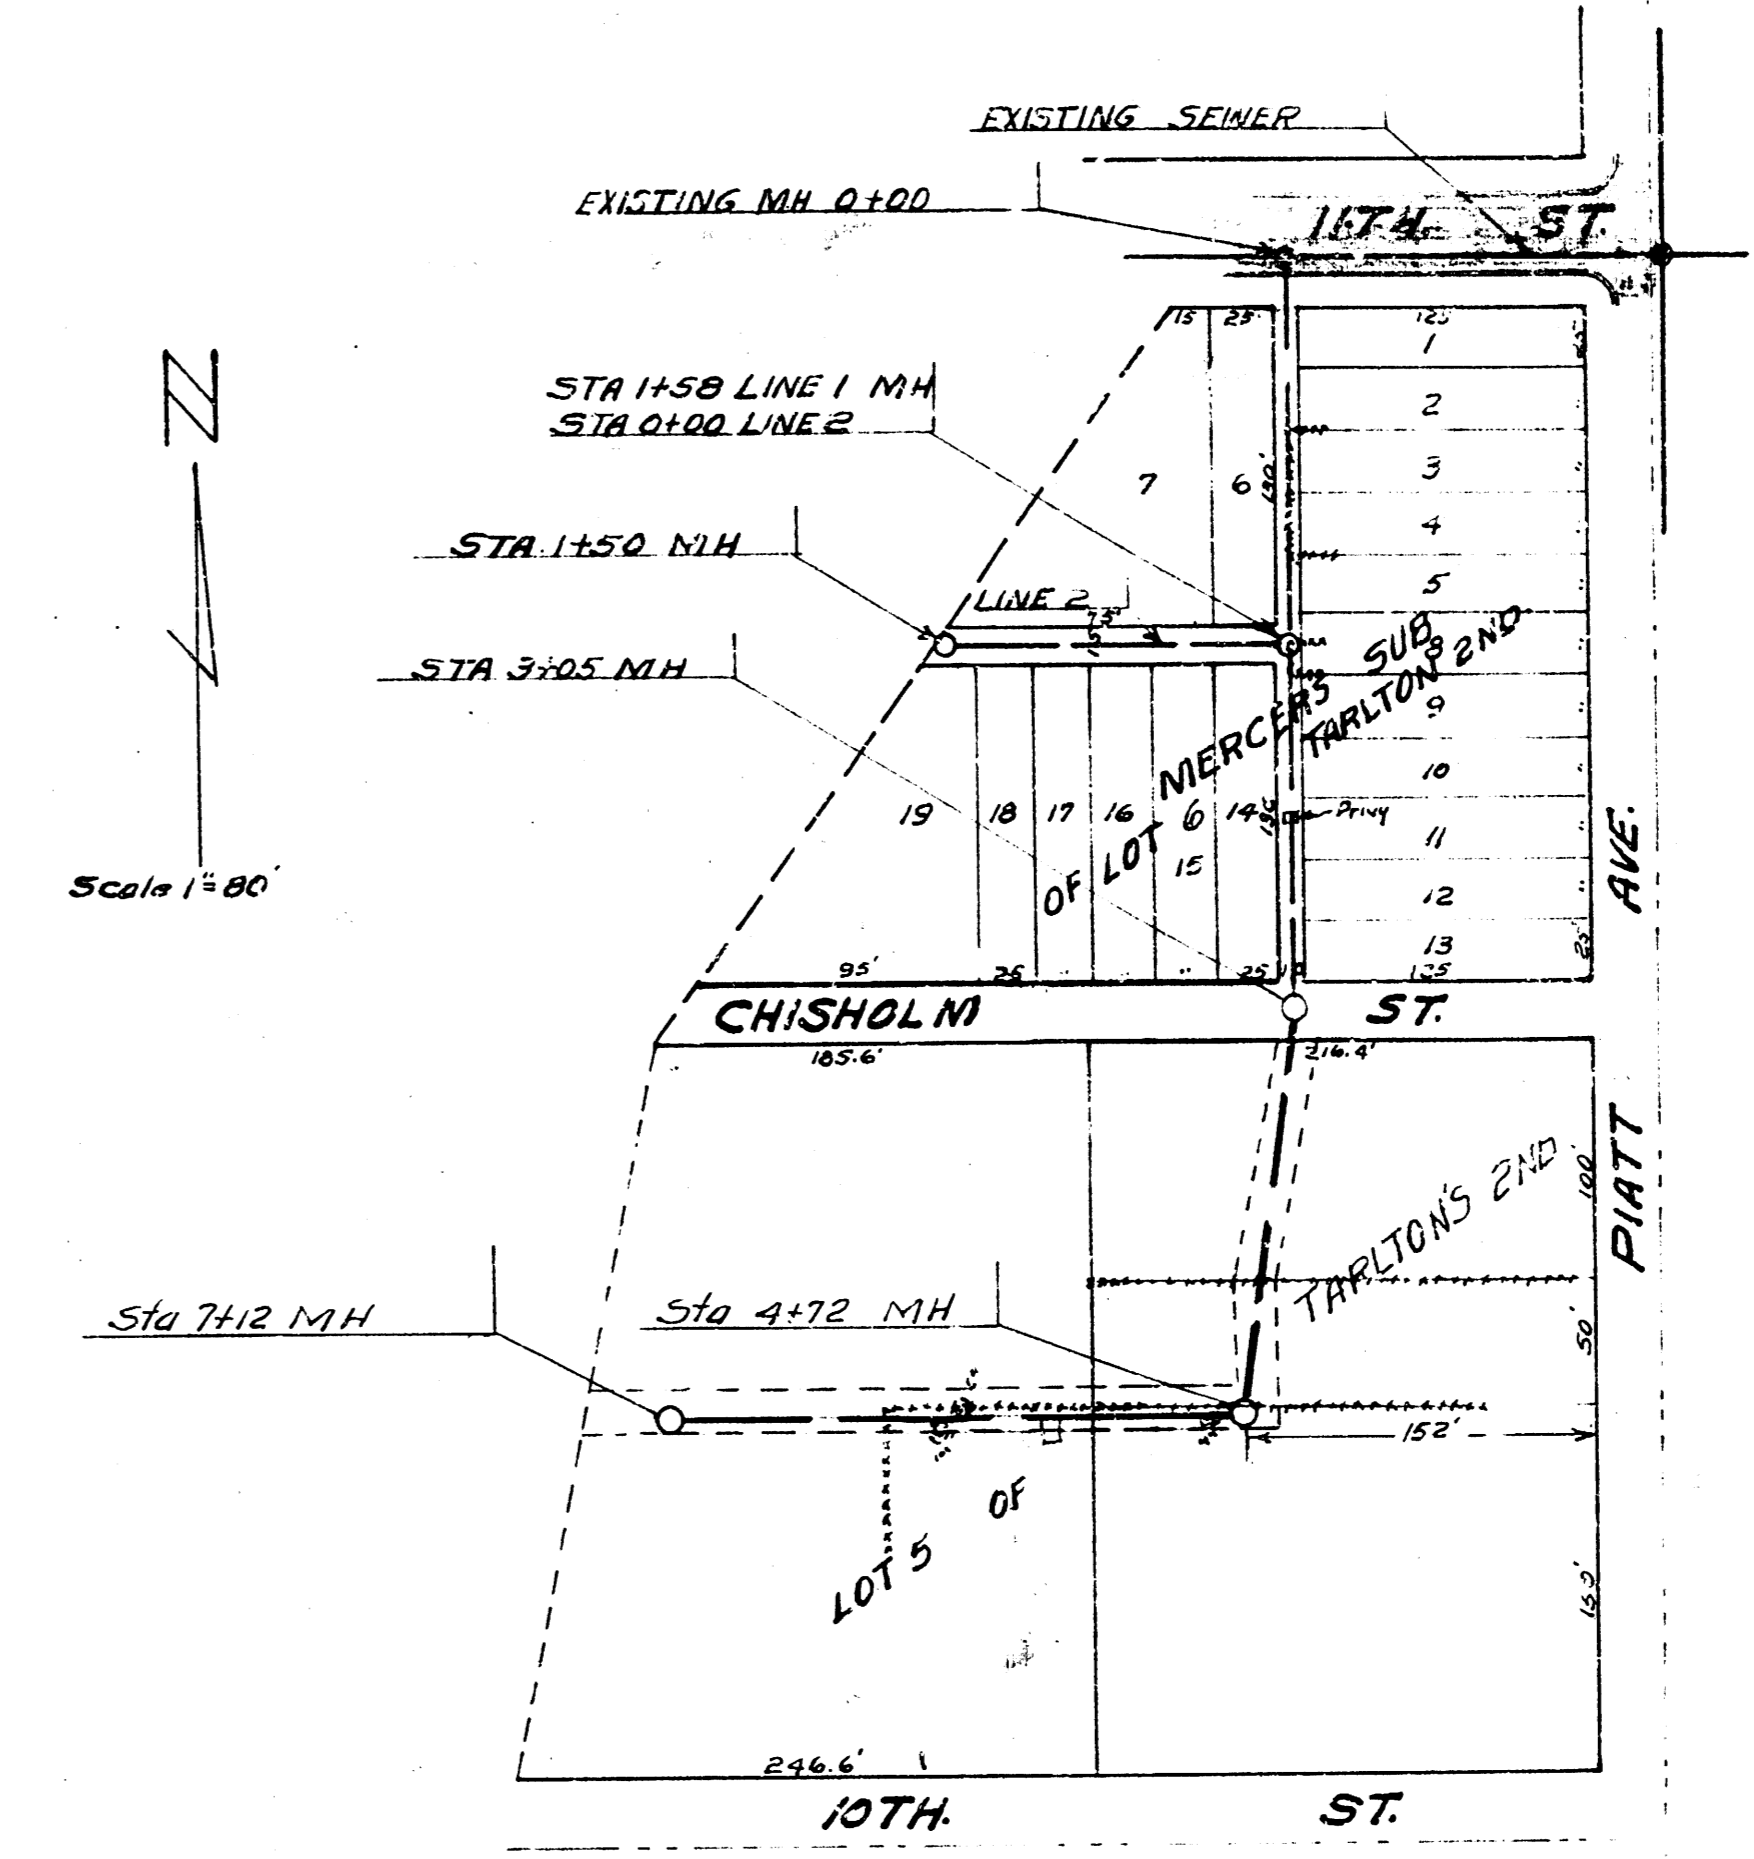

BM. 110.20 SW Cor. conc. Porch House SE Cor. 11th & Platt

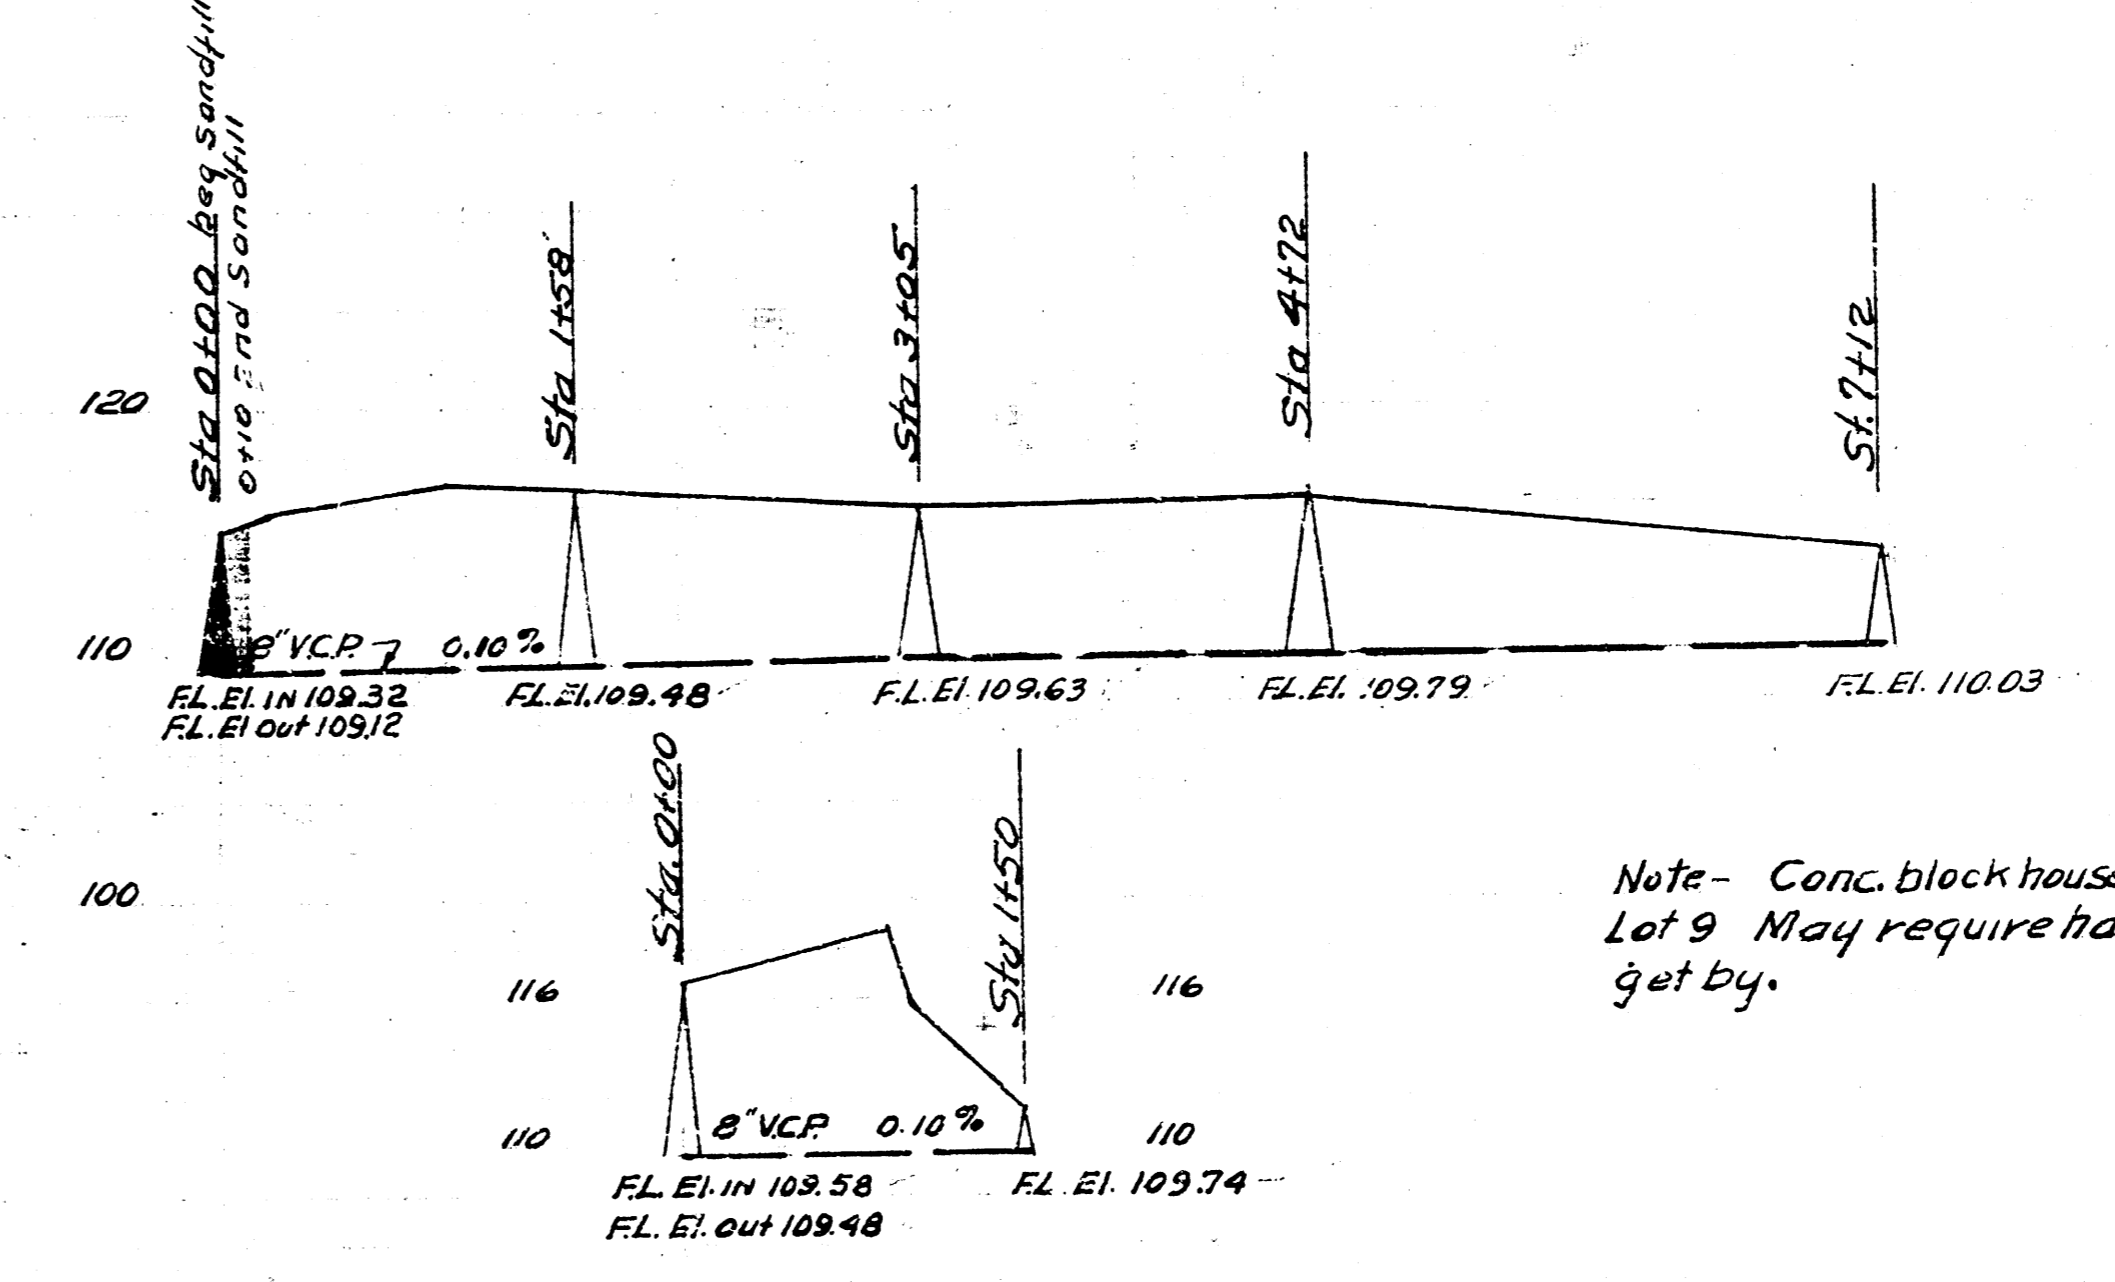

Note - Conc. block house in alley back of Lot 9 May require hand excavation to get by.

LAT. F, DIST. 7, MAIN 12
 CITY OF WICHITA KANSAS
 L.K. WHITE CITY ENGINEER
 Proj No. C-20-64



Date 7-11-52
 Drawn by L. McClain
 Checked by J.Y. Peadar
 Scale No.

Date 6-5-52
 Drawn by L. McClain
 Checked by J.Y. Peadar
 Block No.