

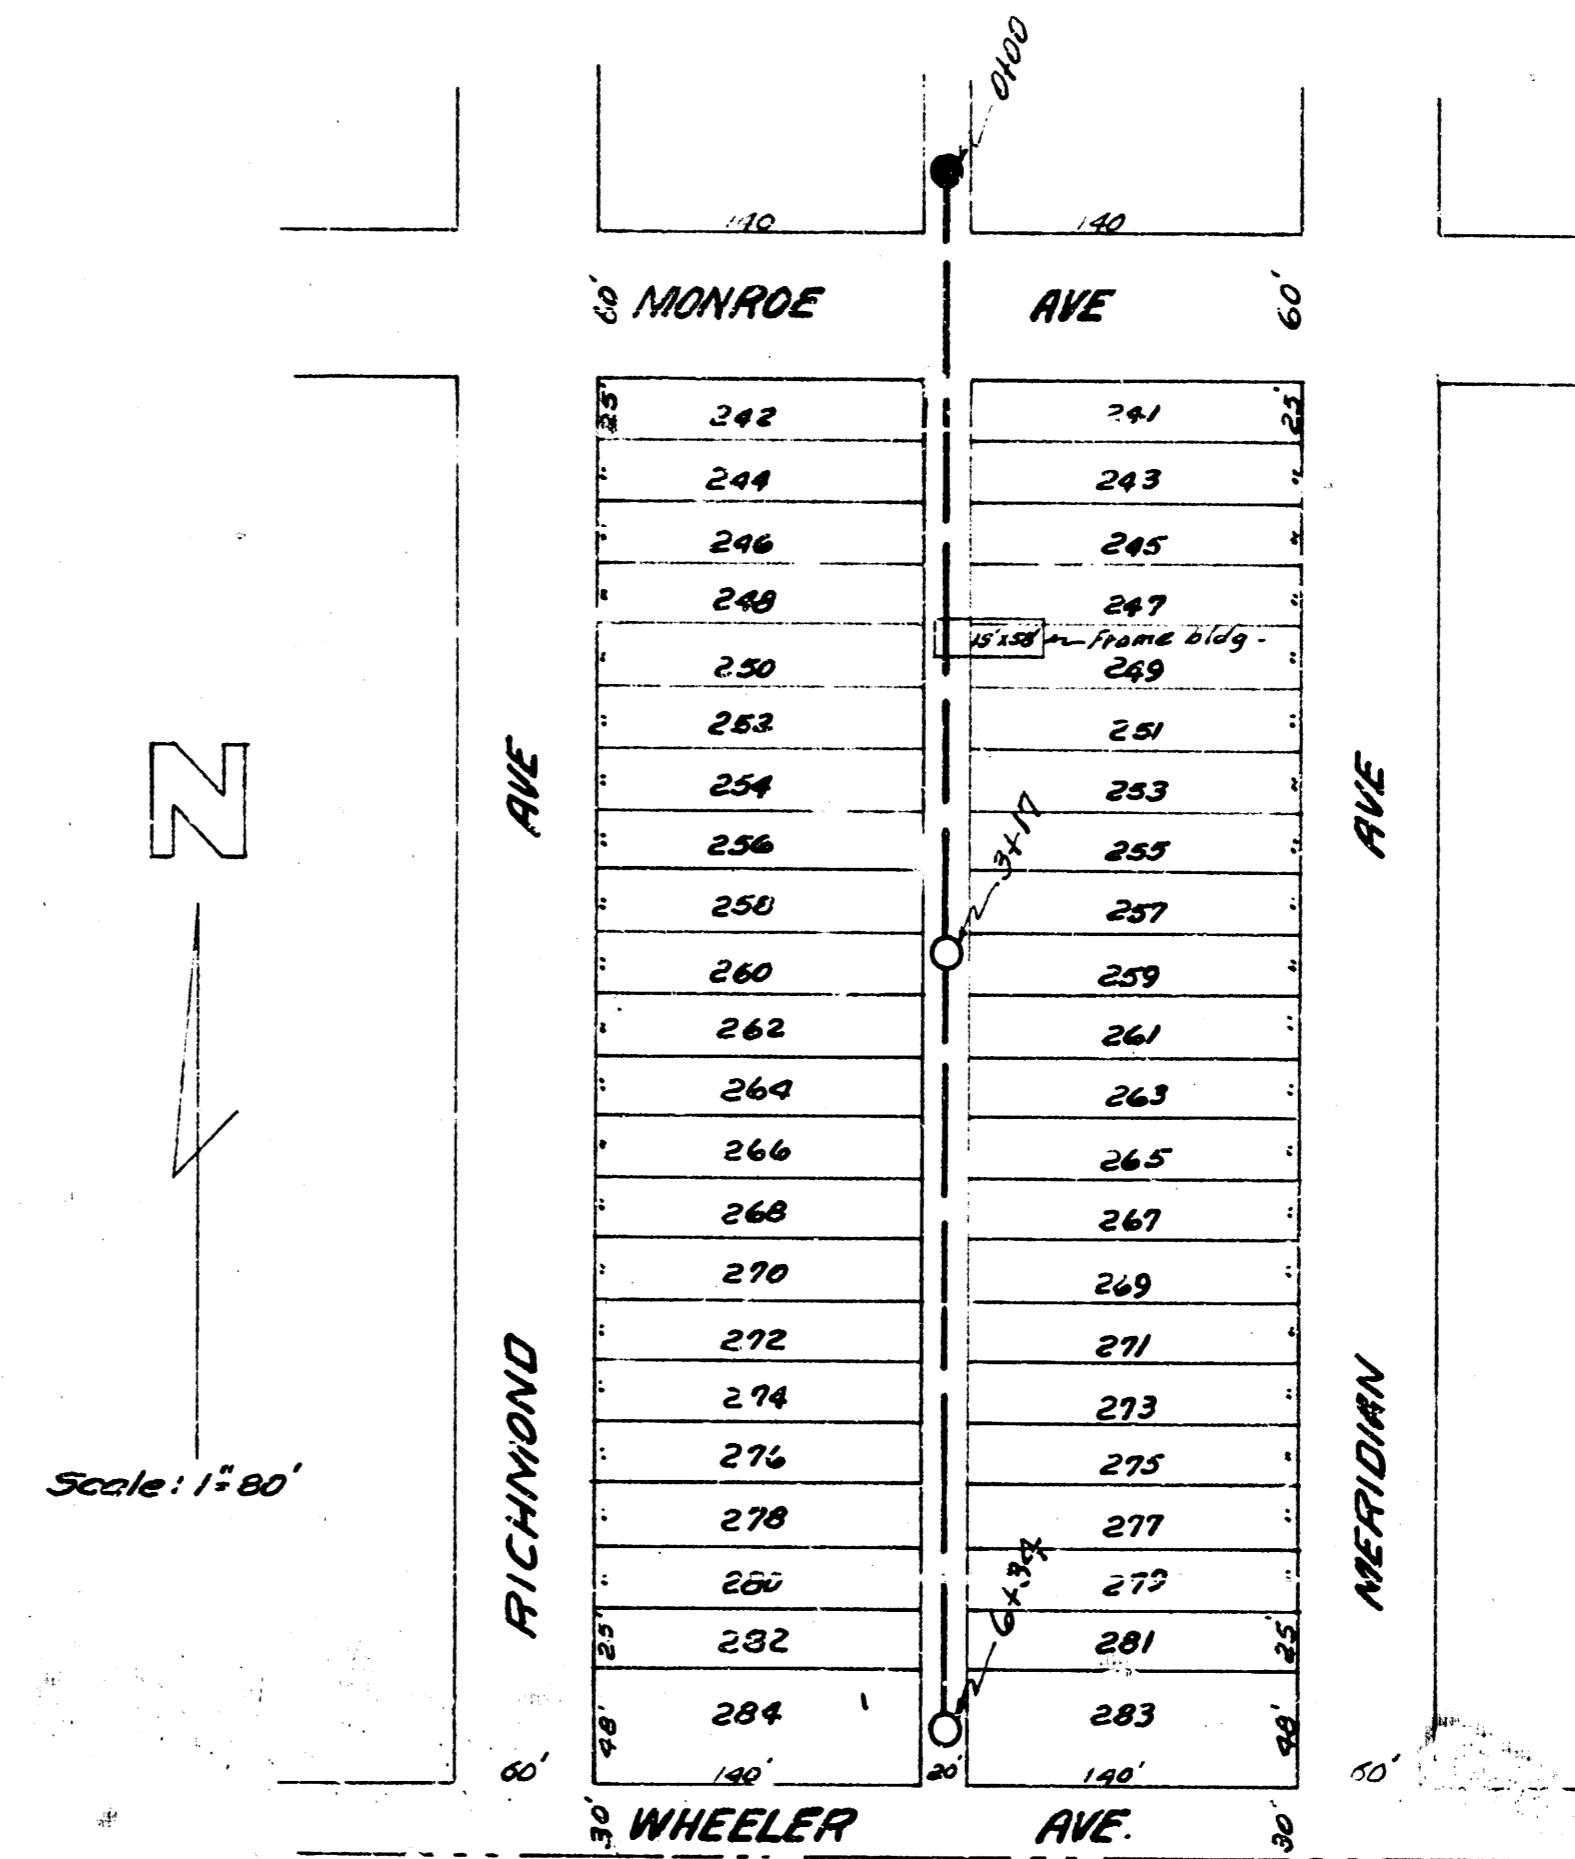
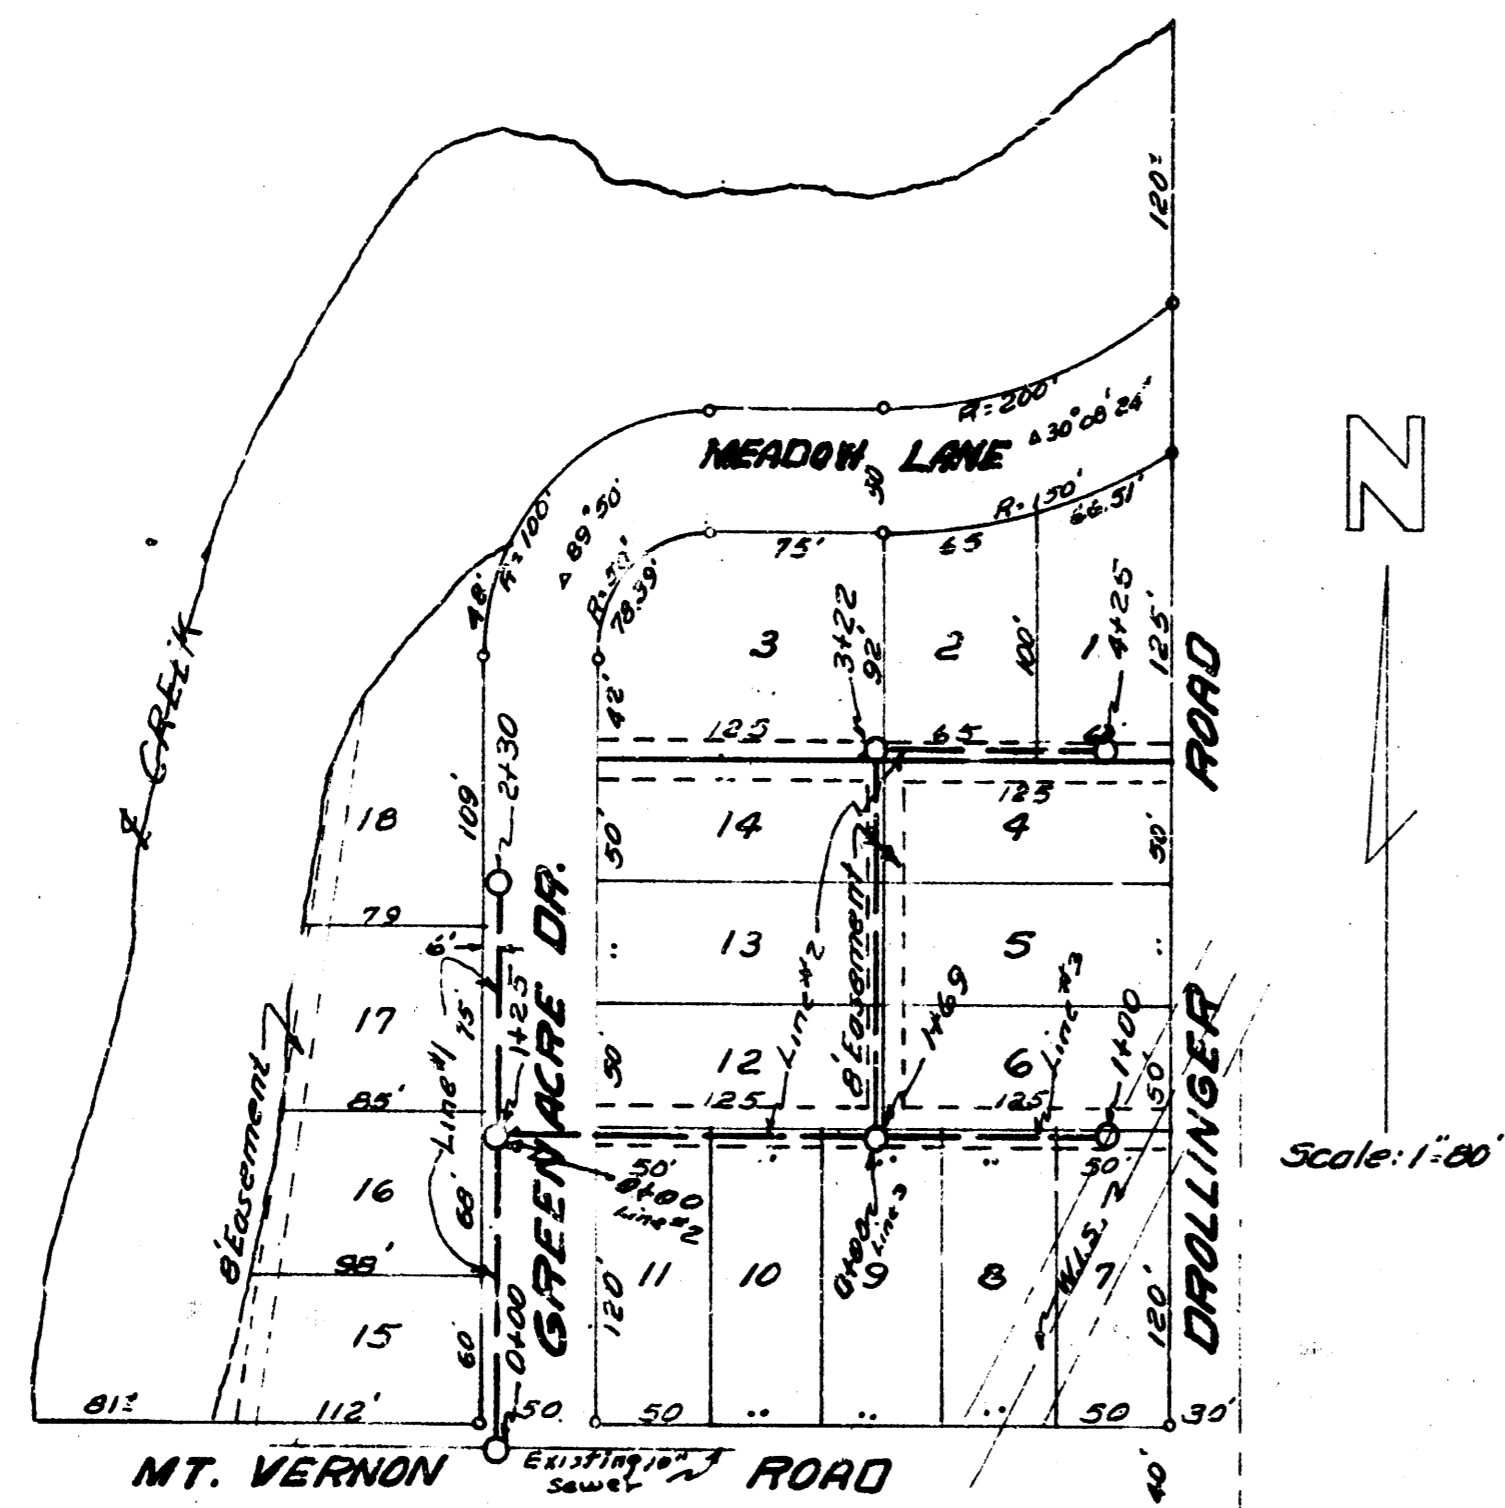
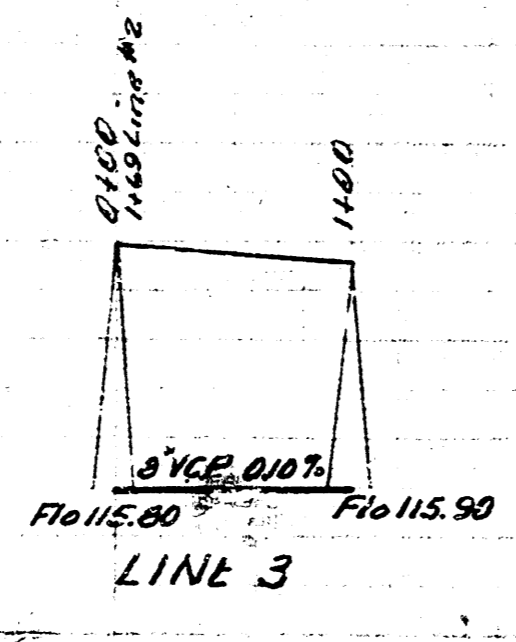



REPLAT OF RESERVE "A",
GREENDALE ADDITION.

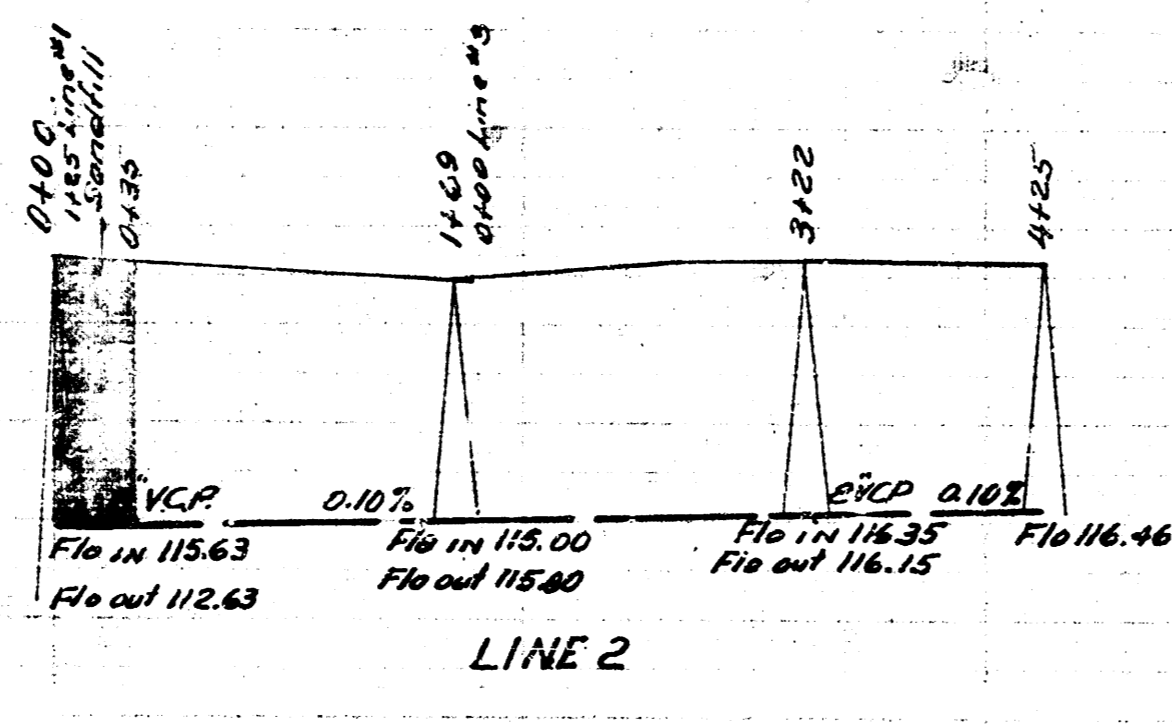

Date
Drawn by
Checked by
Book No.

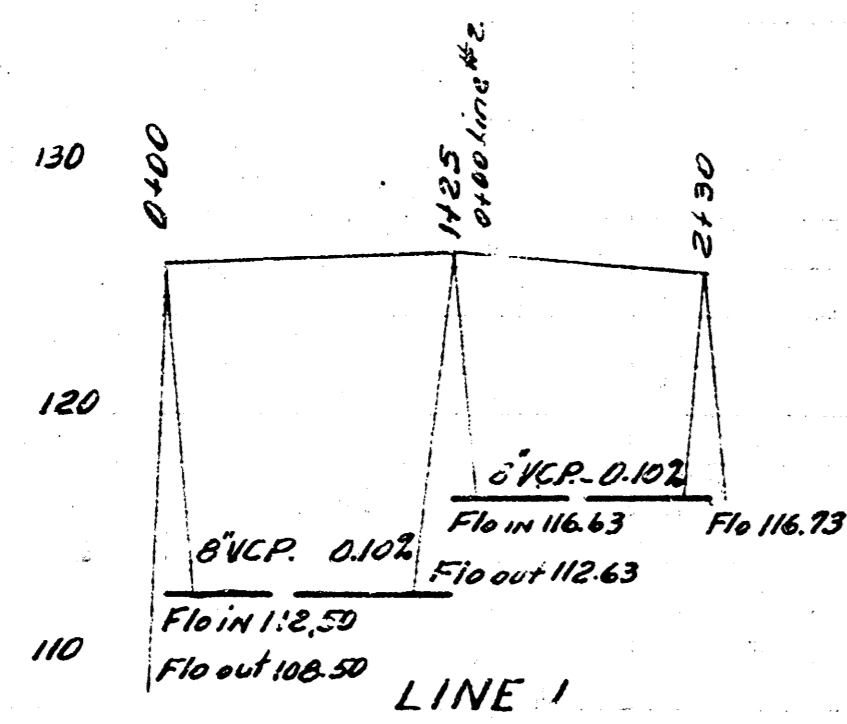

Date
Drawn by
Checked by
Book No.

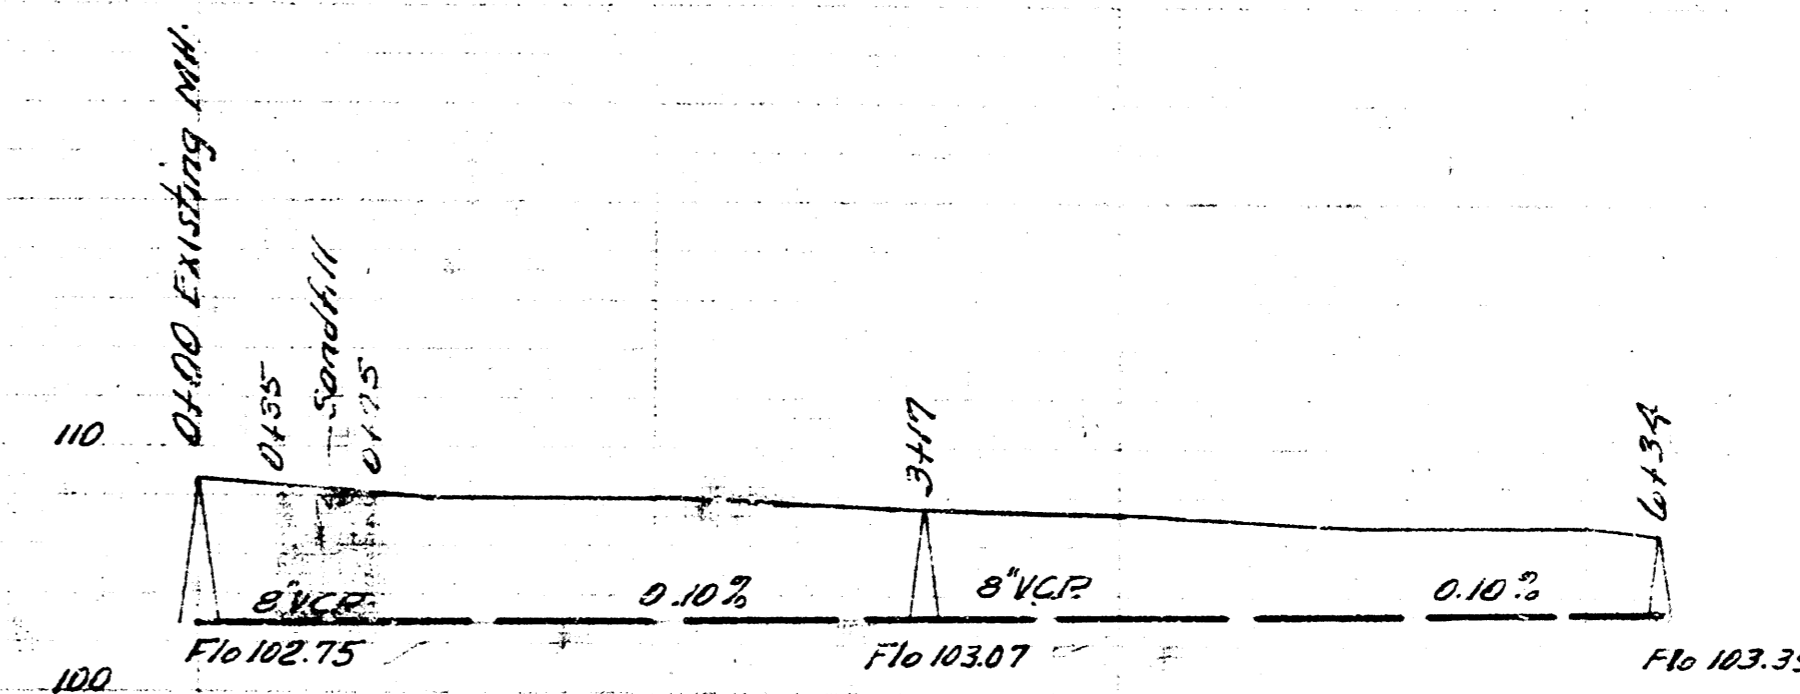

B.M. 106.81 on sulcor conc sq box c.a. NW cor Meridian & Wheeler
B.M. 108.43 50' from MH 0100.

Note: Hand excavate through building shown - Dirt ear with south side opening 5' high across length of bldg.

LAT. 9 SUB. 2 W.I.S.
CITY OF WICHITA KANSAS
BESMITH CITY ENGINEER
Proj No C-23-4

LAT. 9 SUB. 2 W.I.S.
CITY OF WICHITA KANSAS
BESMITH CITY ENGINEER
Proj No C-23-3

