


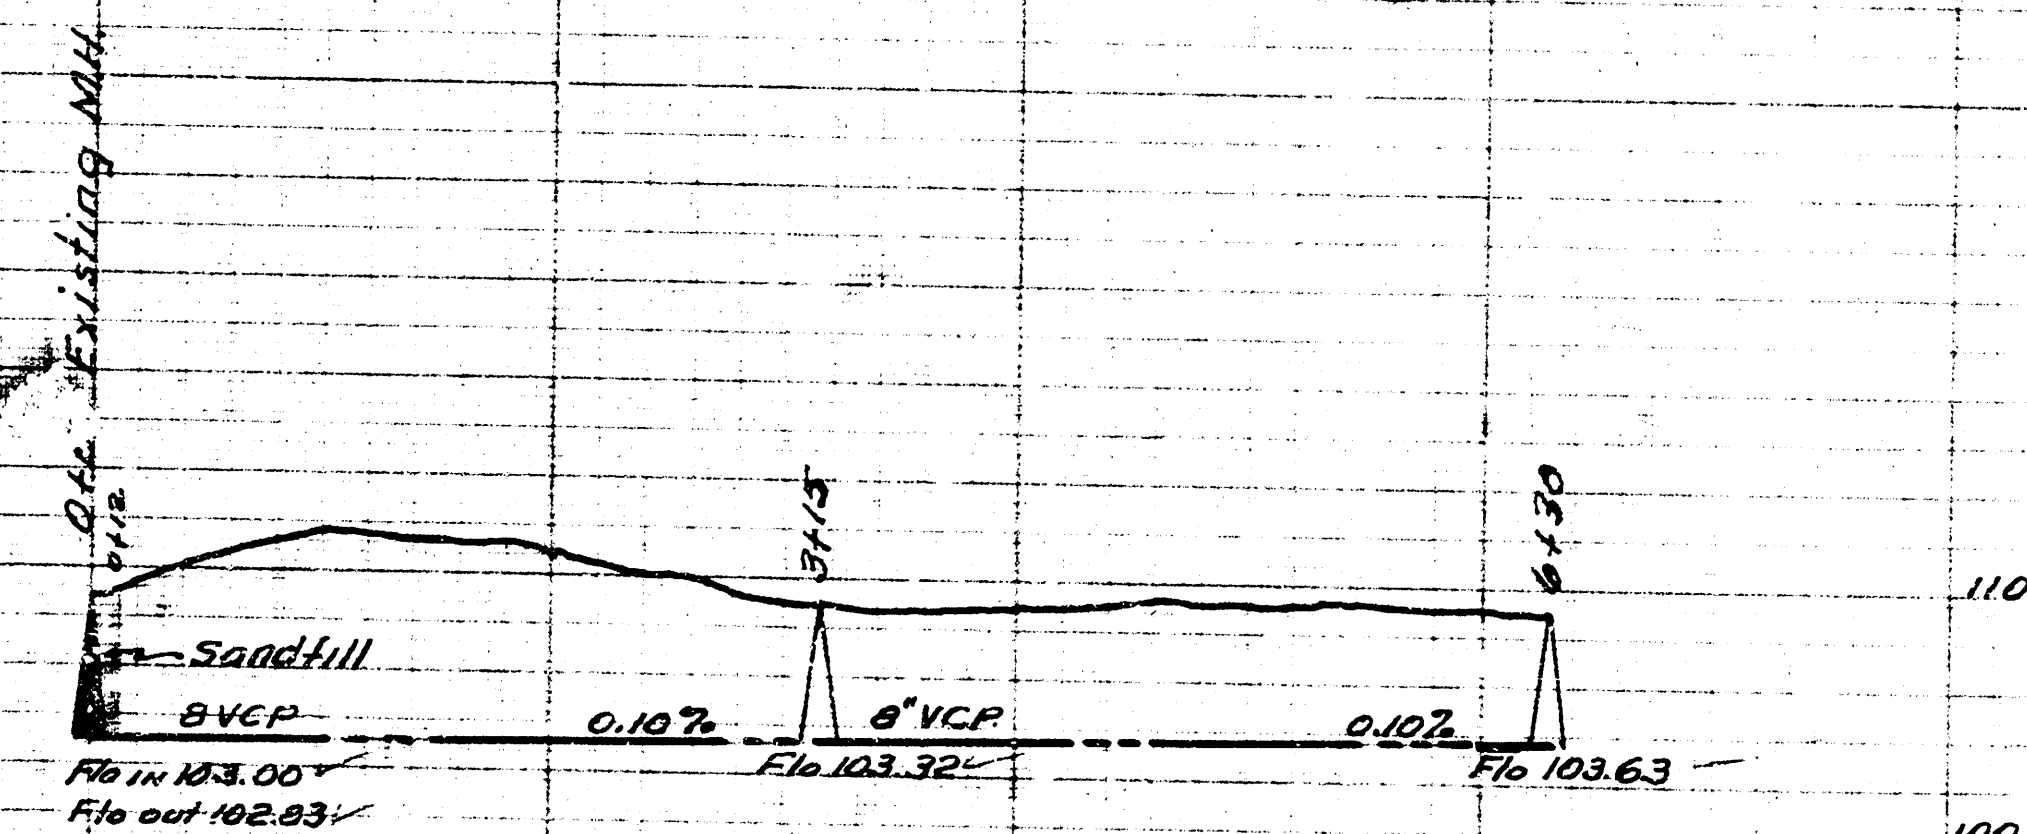
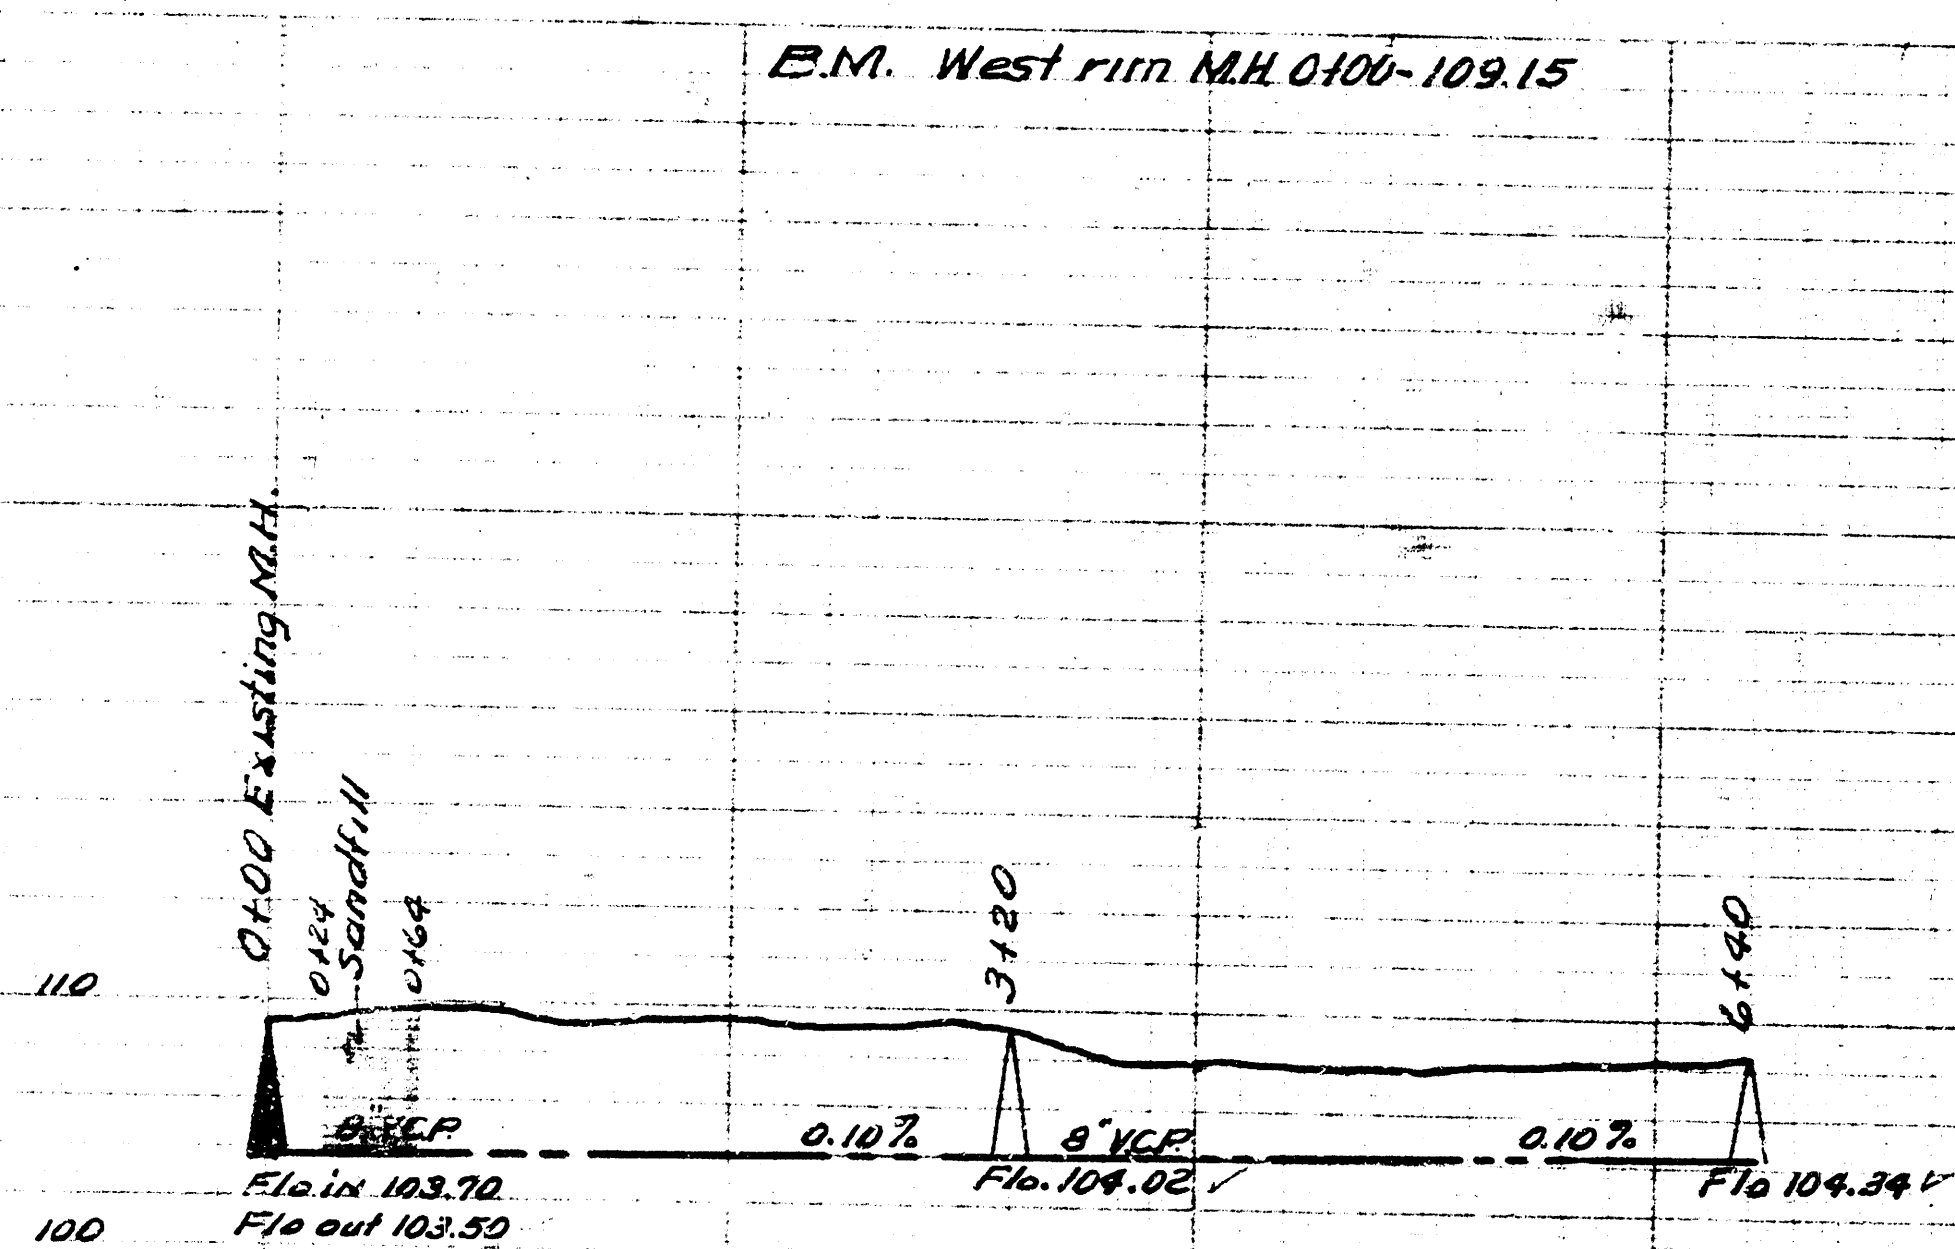


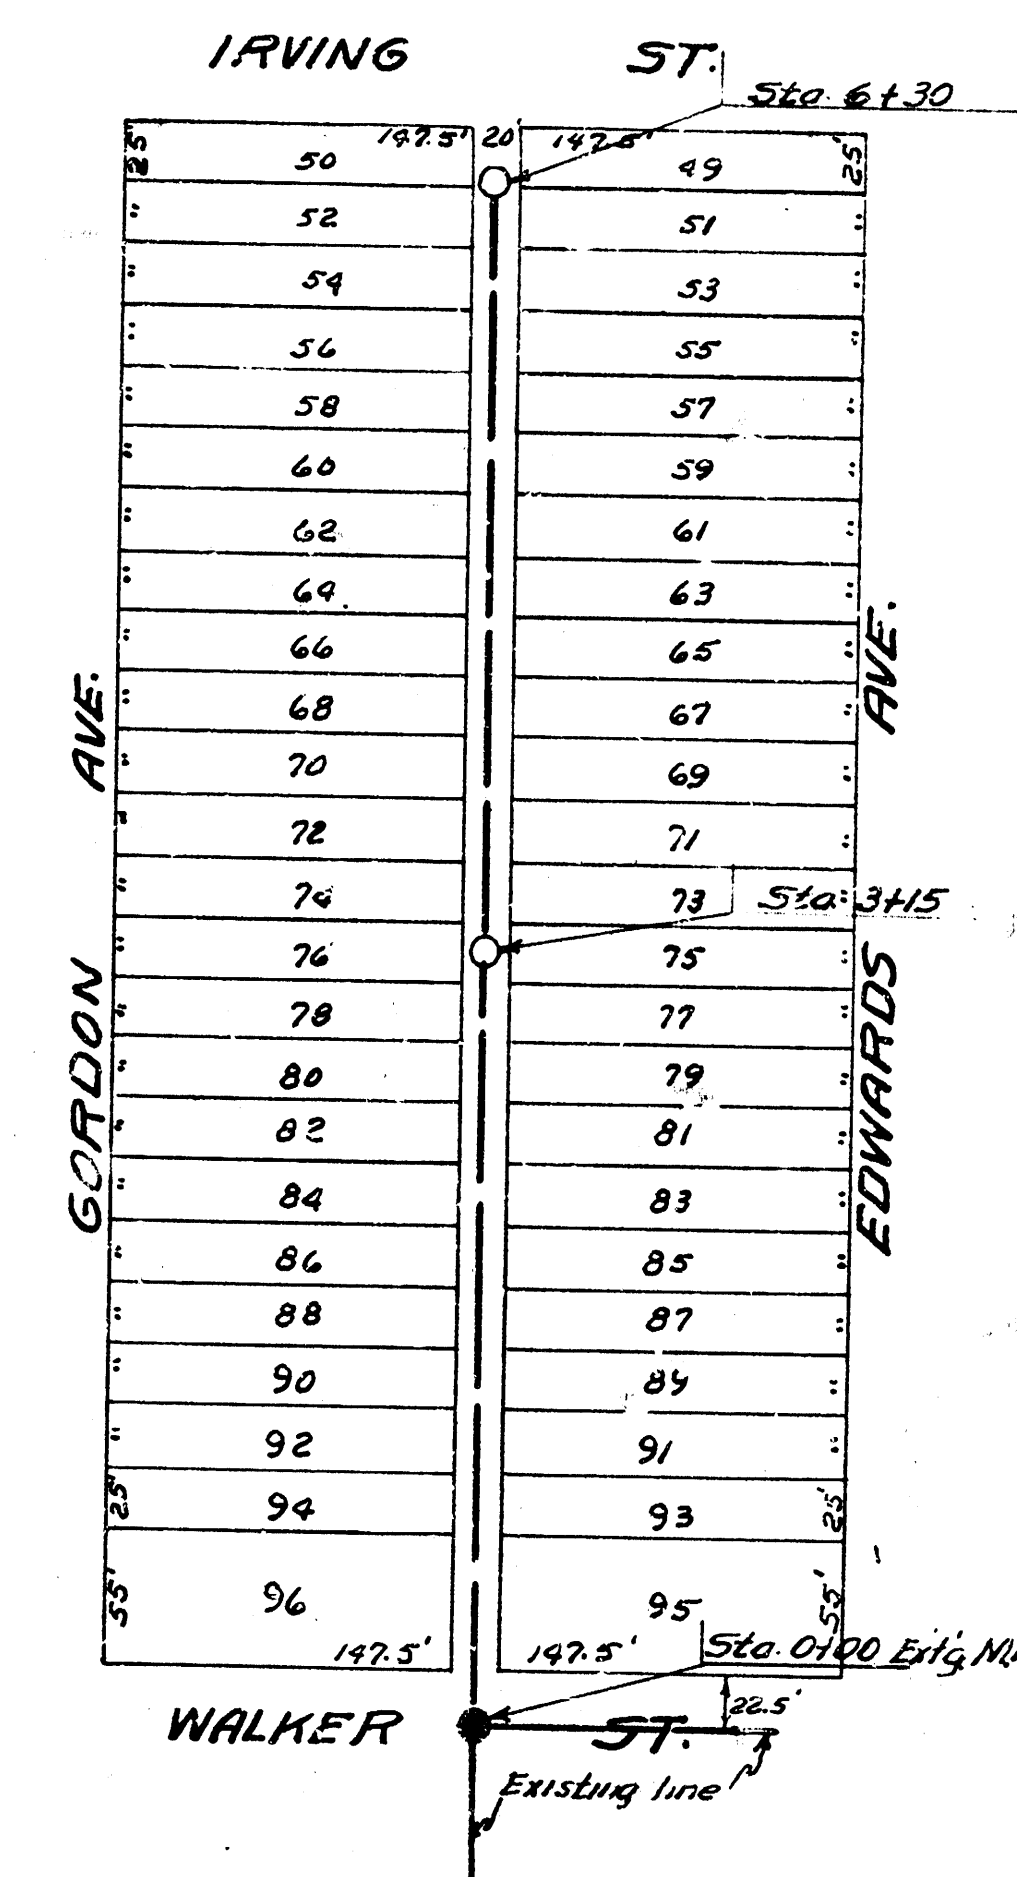

LAT. 12 SUBMAIN B. S.S. 21
CITY OF WICHITA KANSAS
B.E. SMITH CITY ENGINEER
Proj. No. C-23-65

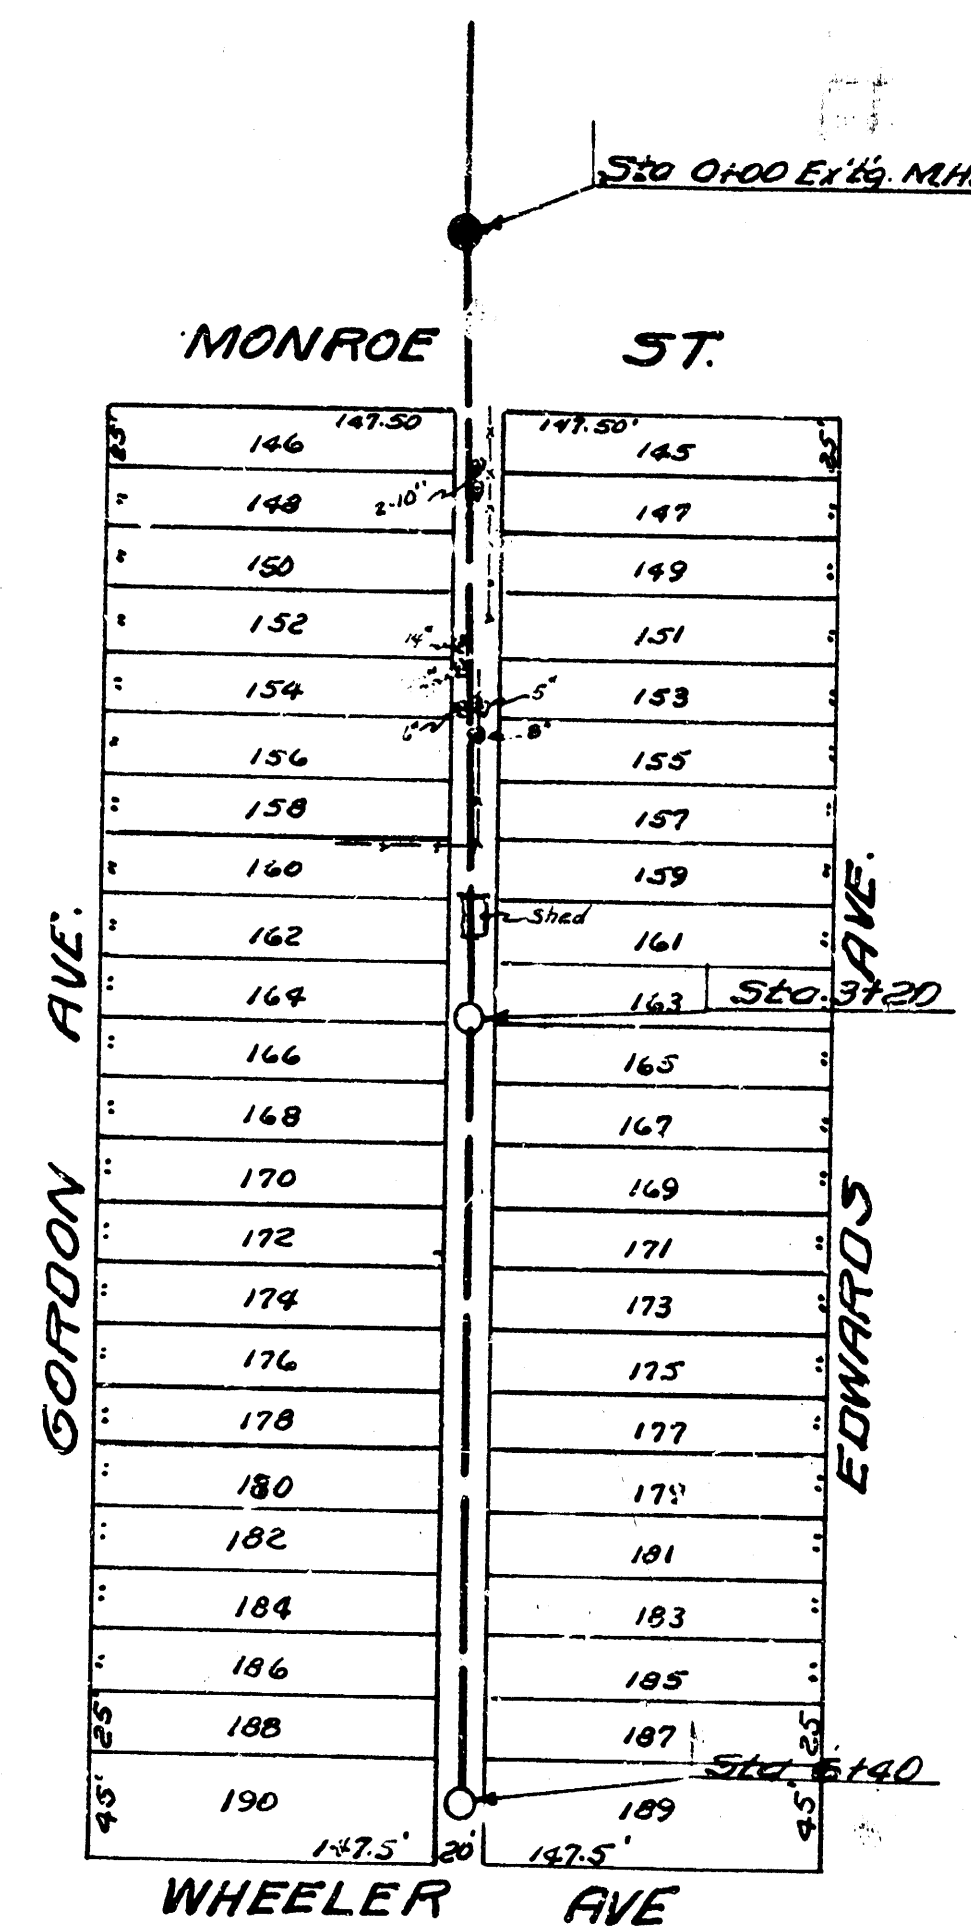

LAT. 13 SUBMAIN B. S.S. 21
CITY OF WICHITA KANSAS
B.E. SMITH CITY ENGINEER
Proj. No. C-23-66

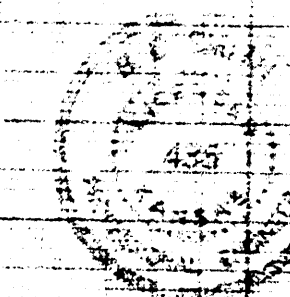

Date 12-31-53
Drawn by McClain
Checked by
Block No. 12

Date 1-11-54
Drawn by McClain
Checked by
Block No. 13