
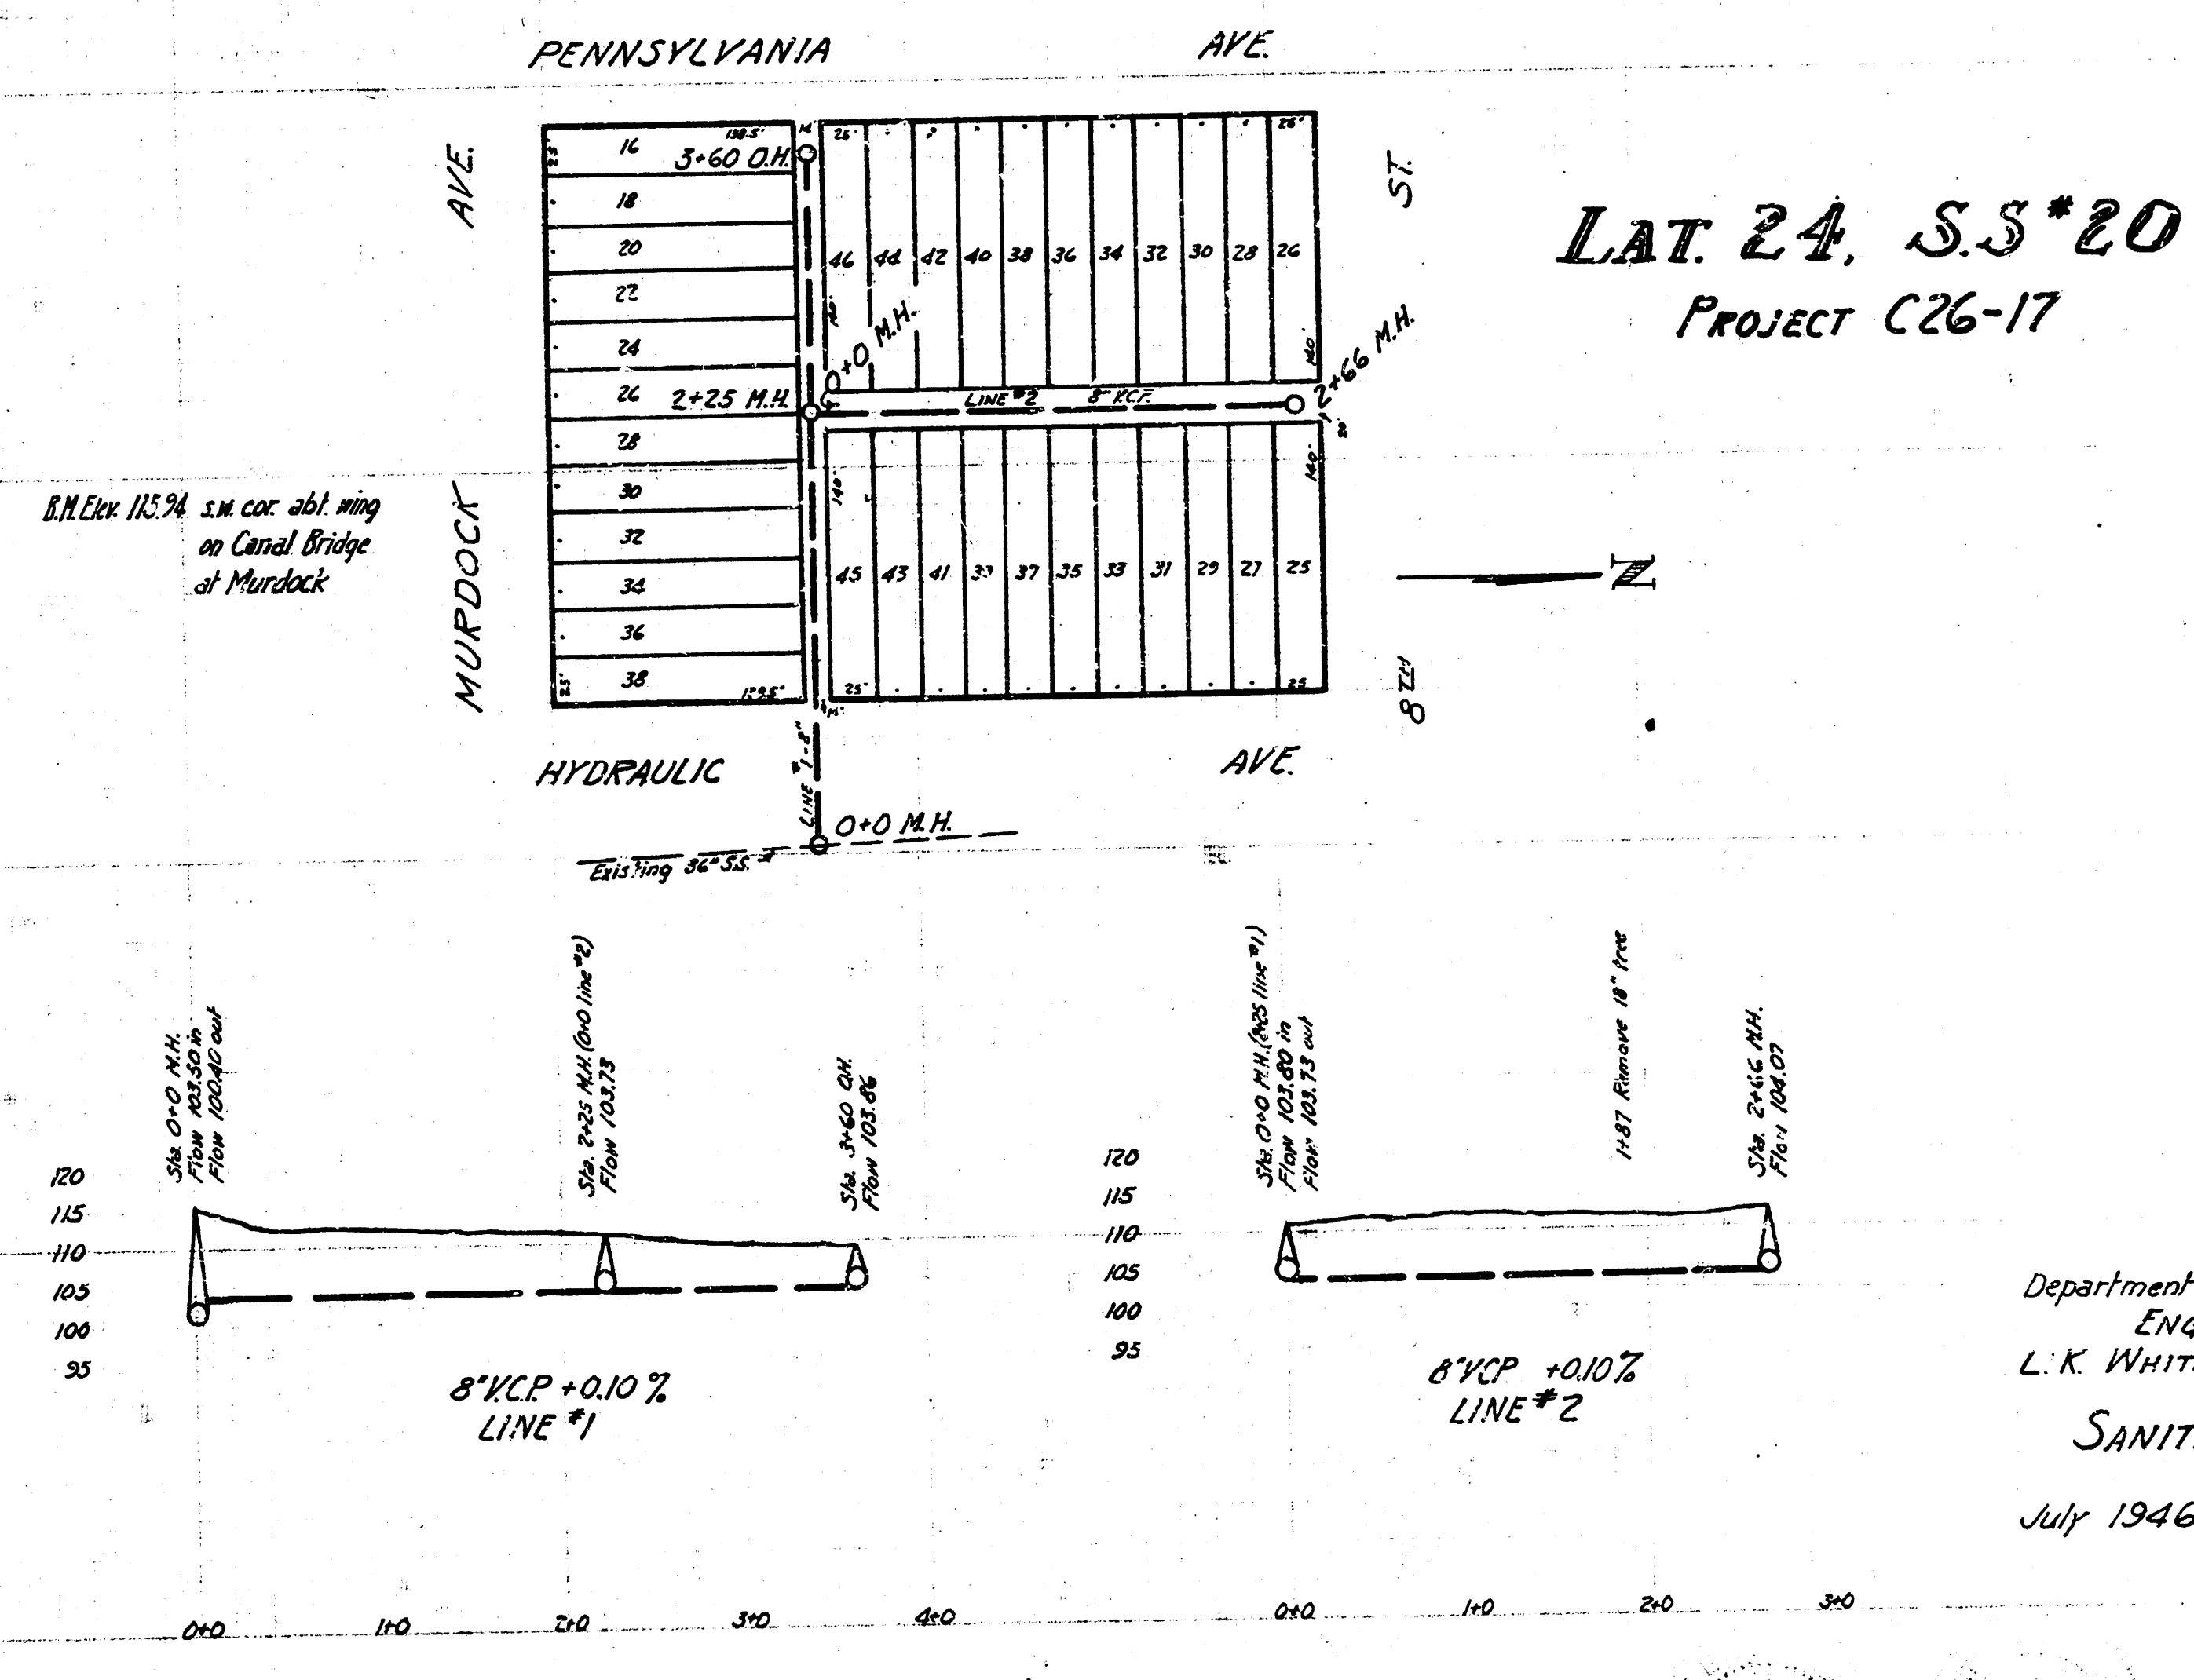
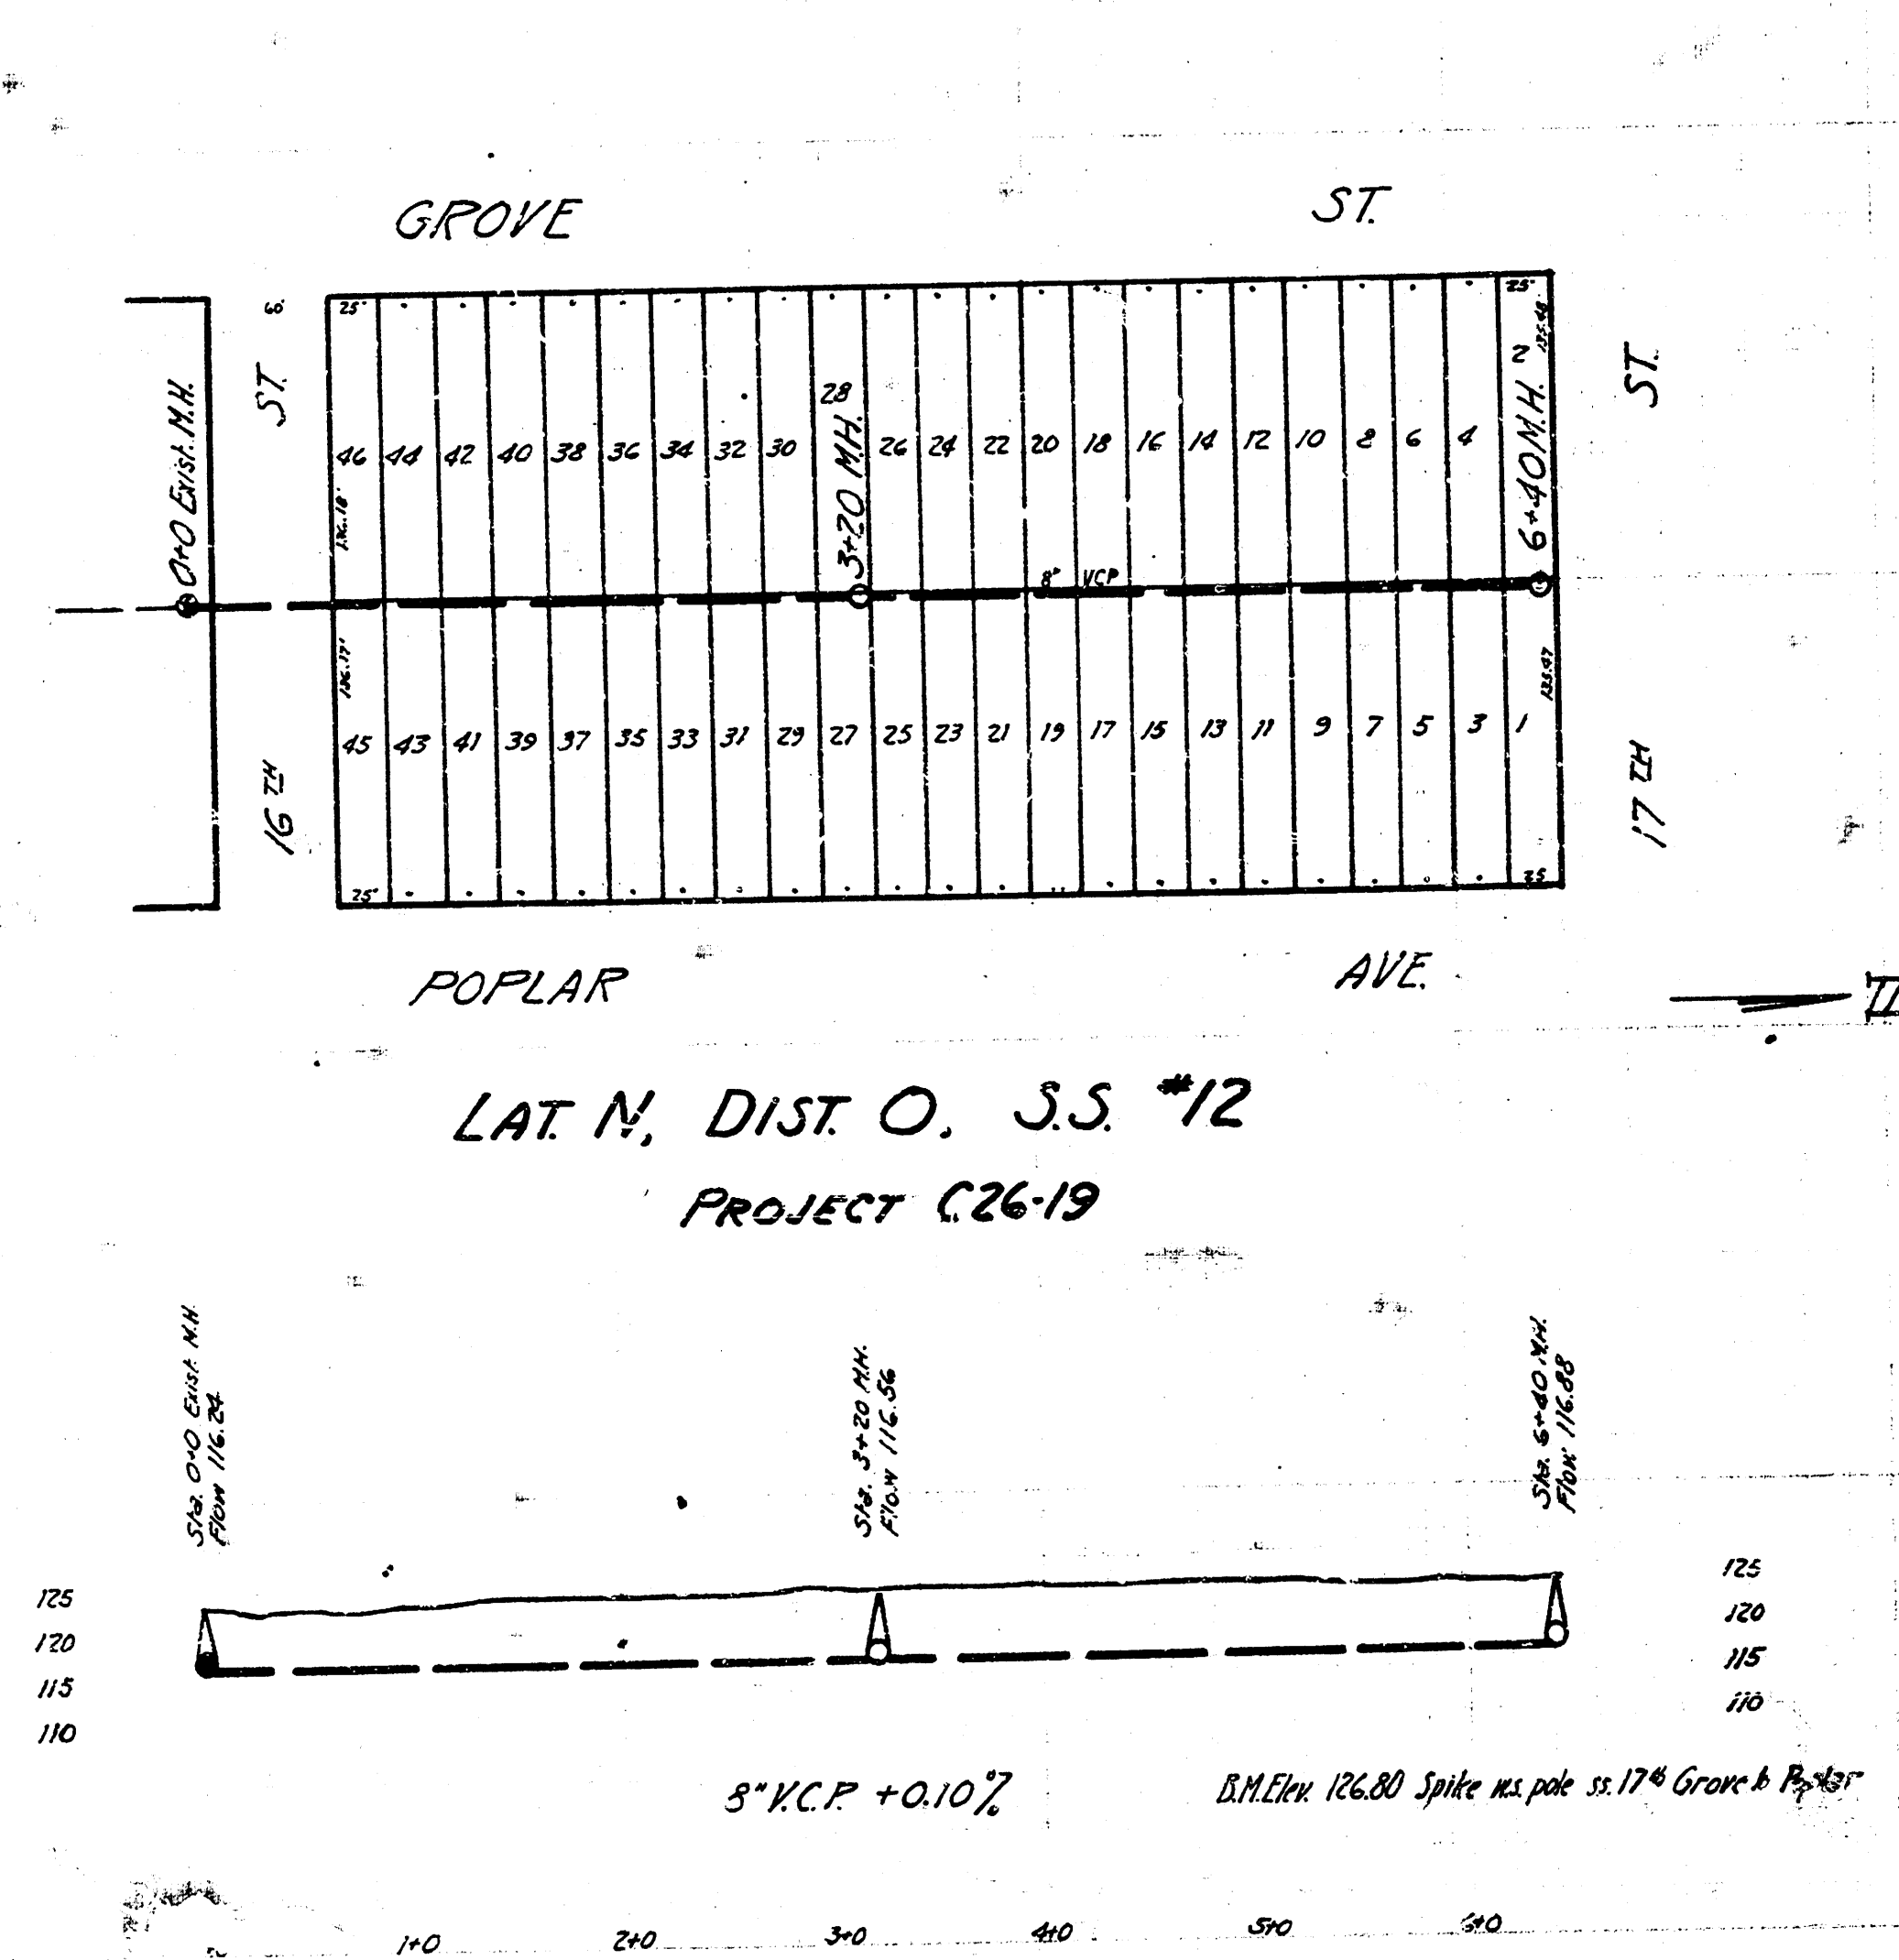


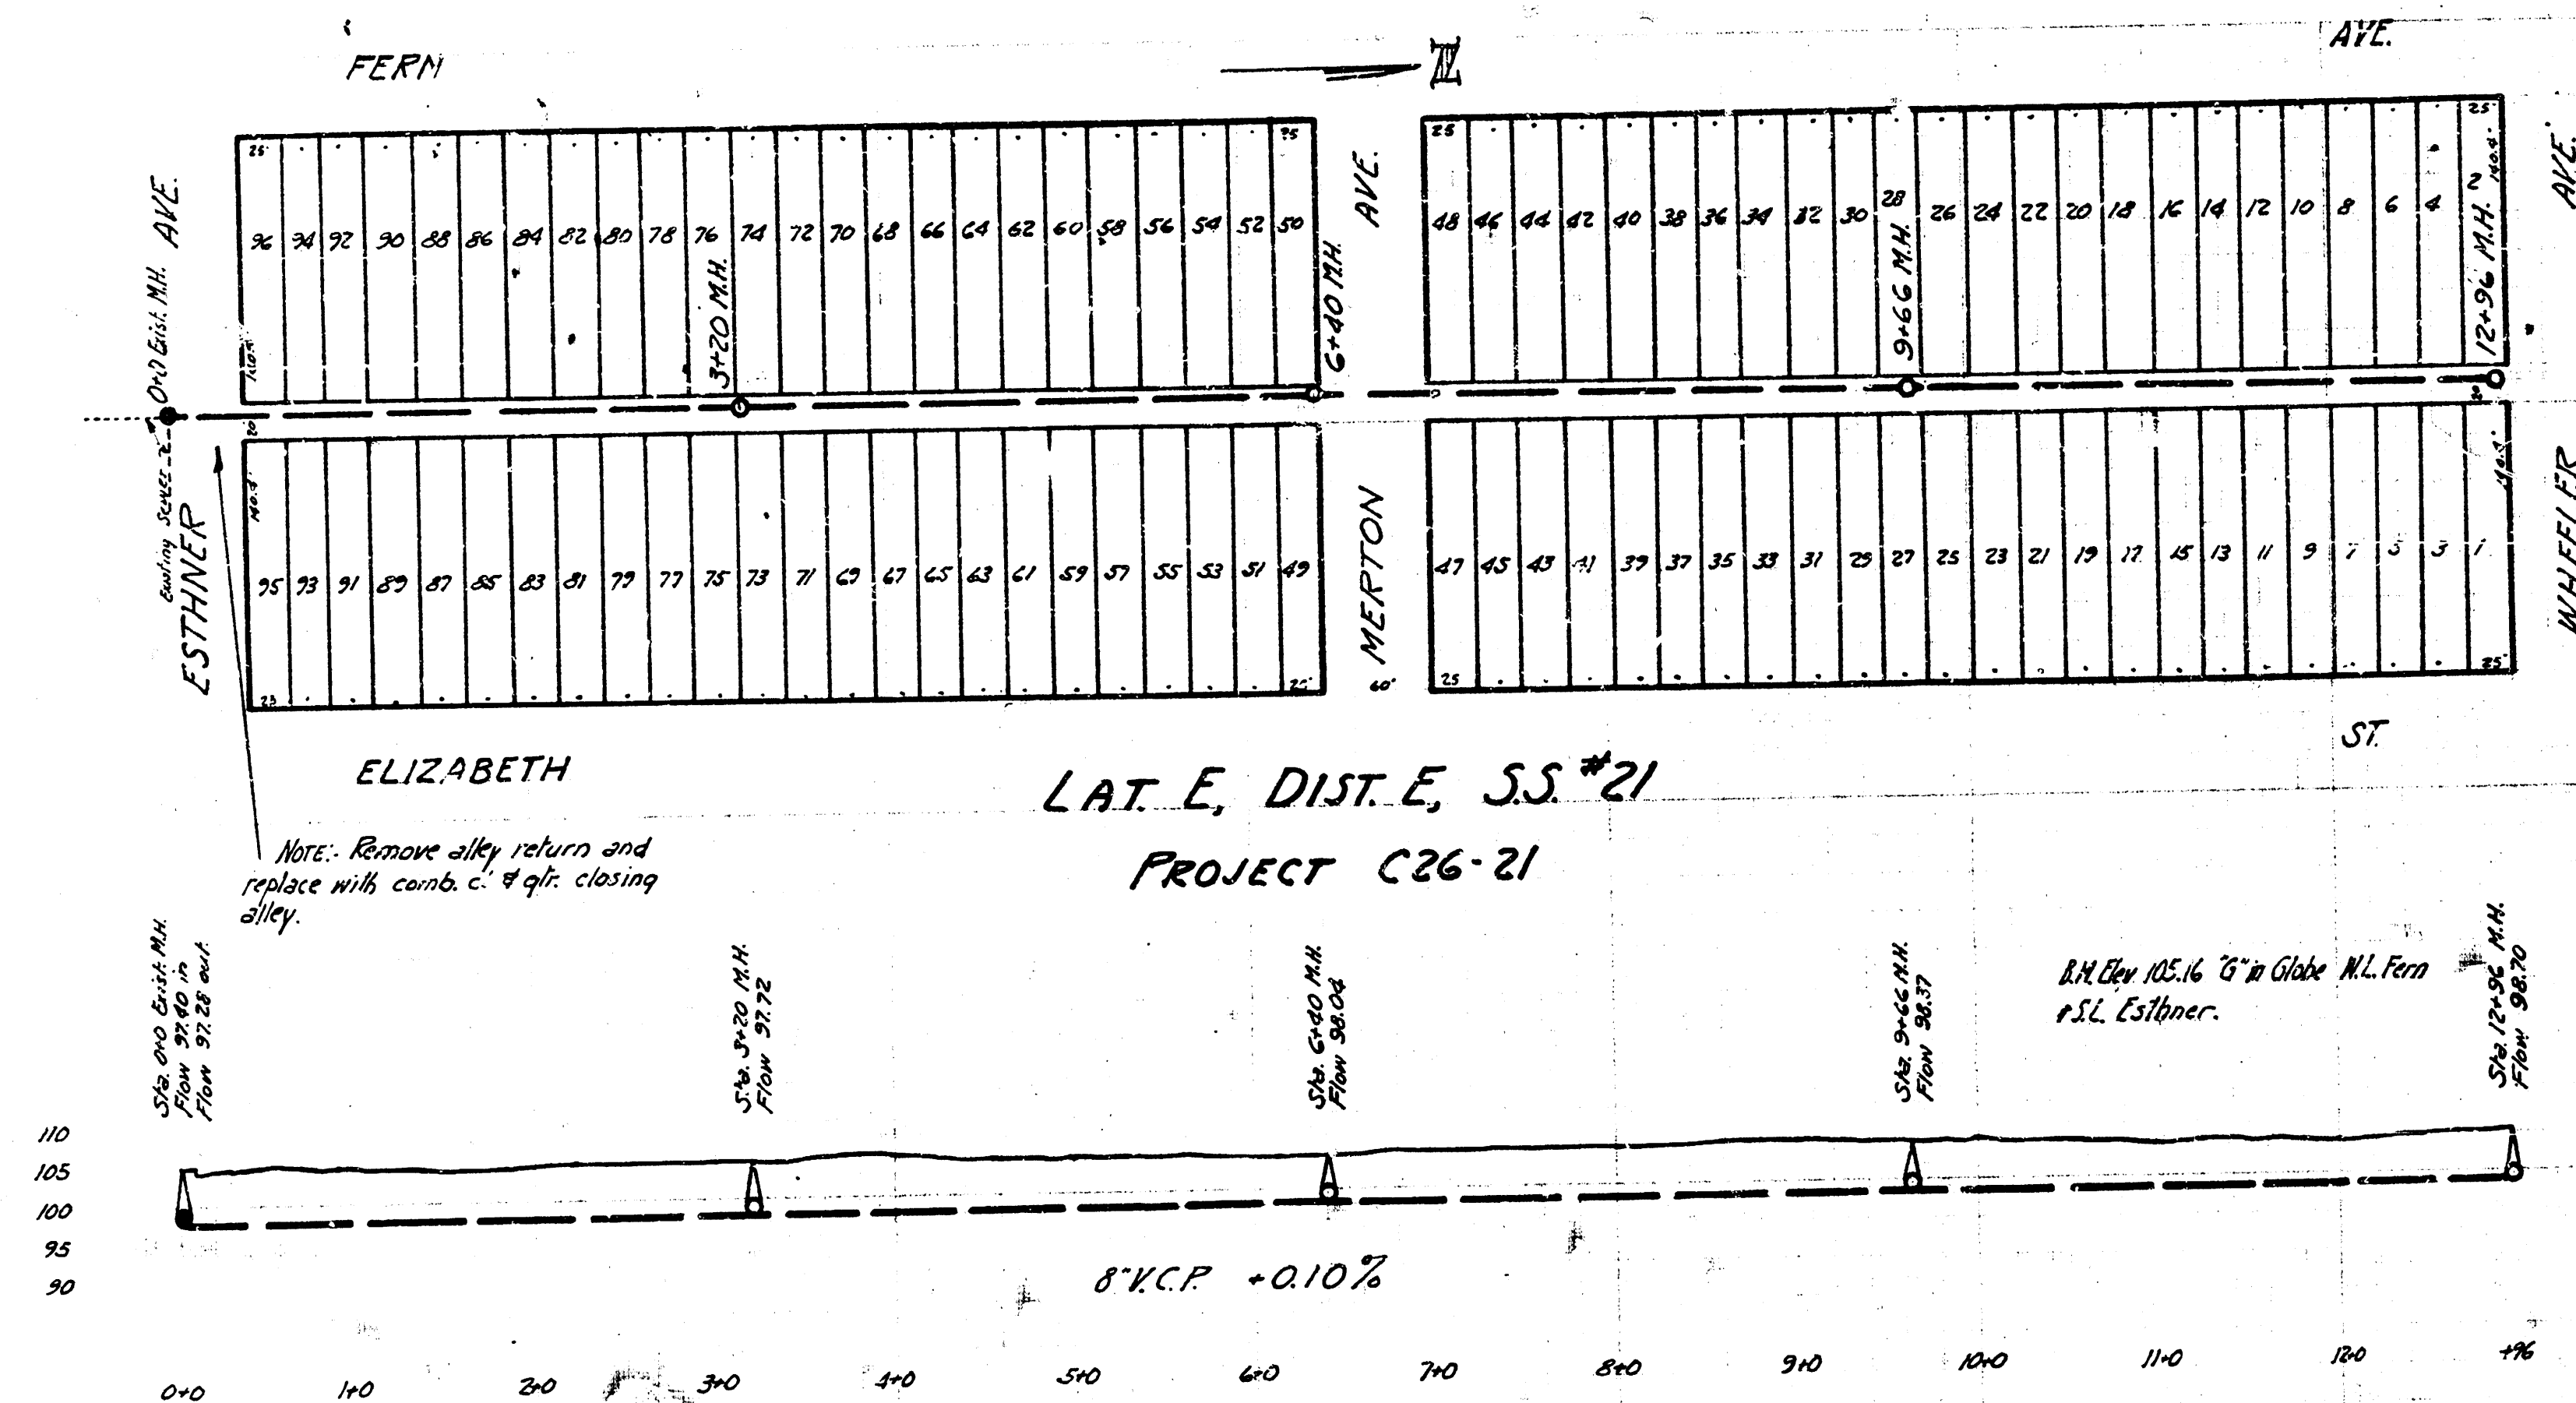

Department of Service City of Wichita, Kans.
ENGINEERING DIVISION
L. K. WHITE City Engineer
SANITARY SEWER PLANS
July 1946 Scale 1"=80'