



Scale = 1" = 40'

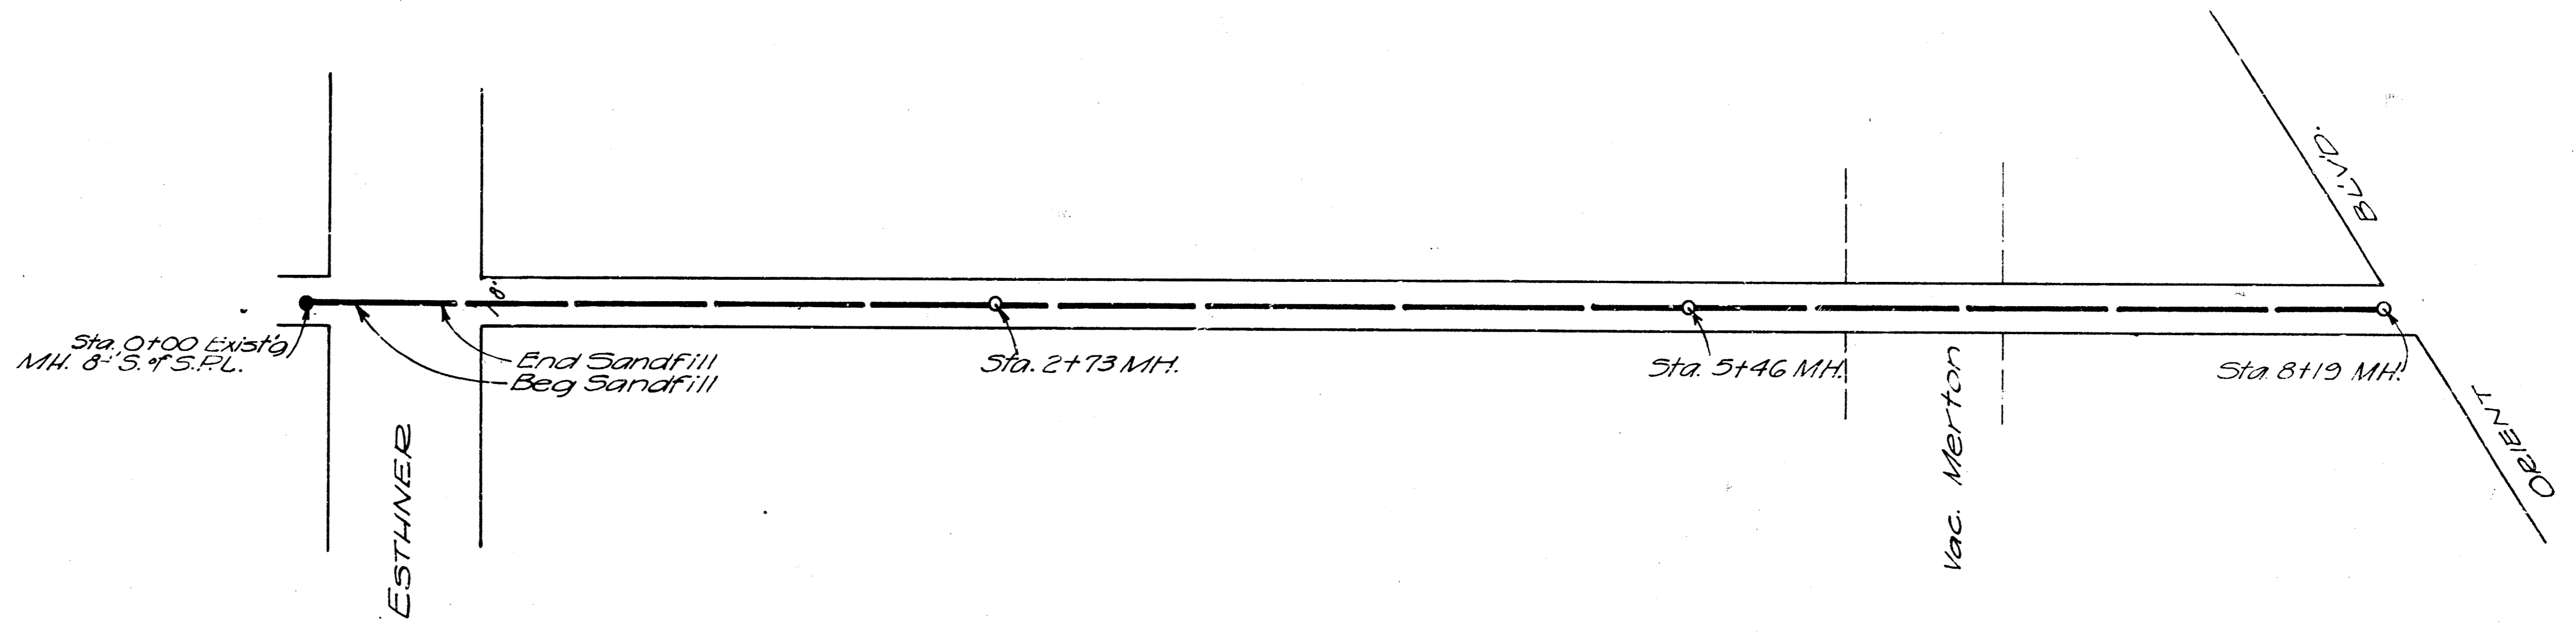


34 110.28 R.E. spike in P.P. 2.2. Sec. Esthner & Gentry

Scale: 1" = 4 FT. Vert  
1" = 40 FT. Horiz.

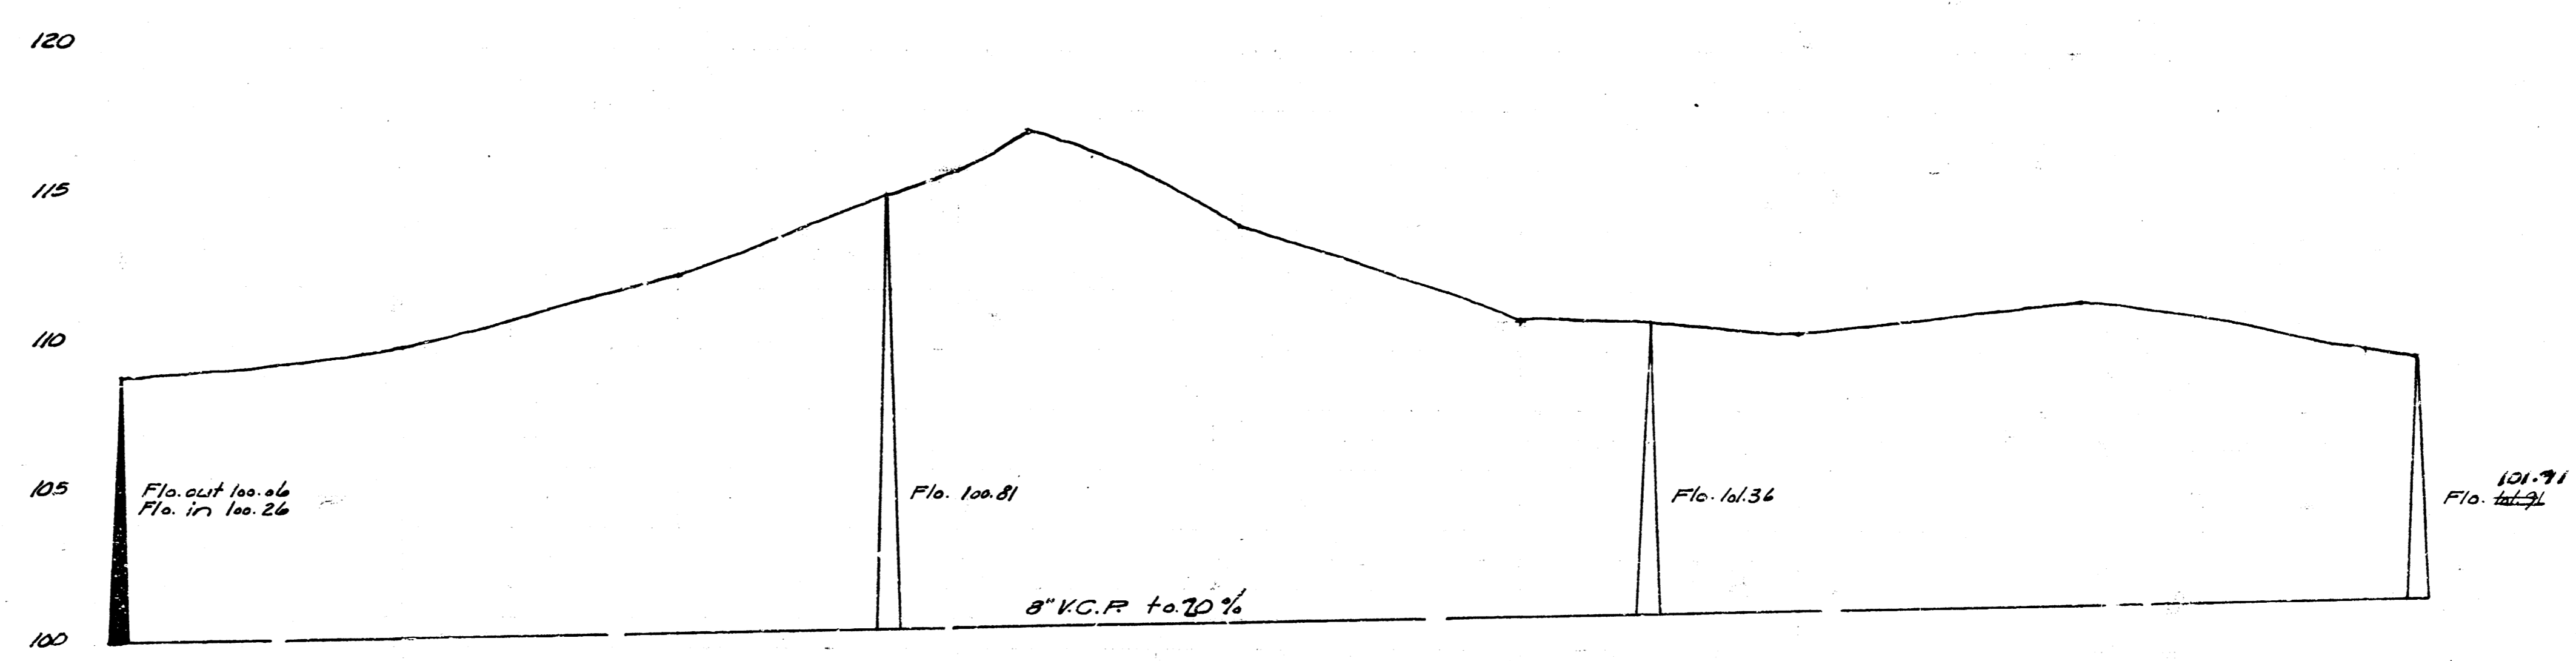

LAT. N, DIST. E, SANITARY SEWER 21  
CITY OF WICHITA, KANSAS  
L.K. White City Engineer  
1951 C20-63

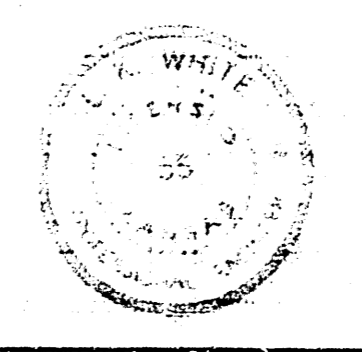

0+00 1+00 2+00 3+00 4+00 5+00 6+00 7+00 8+00