


87.13.91 S.W. Cor. Top. Step. Nos. 1240 So. Flag  
 87.100.82 E. 1/4 1/4 @ Flag & WALNUT.  
 Scale: 1" = 4' Vertical  
 1" = 40' Horizontal

LAT. P. DIST. E., 55.21  
 Proj. No. C21-5

110  
 105  
 100  
 95  
 90

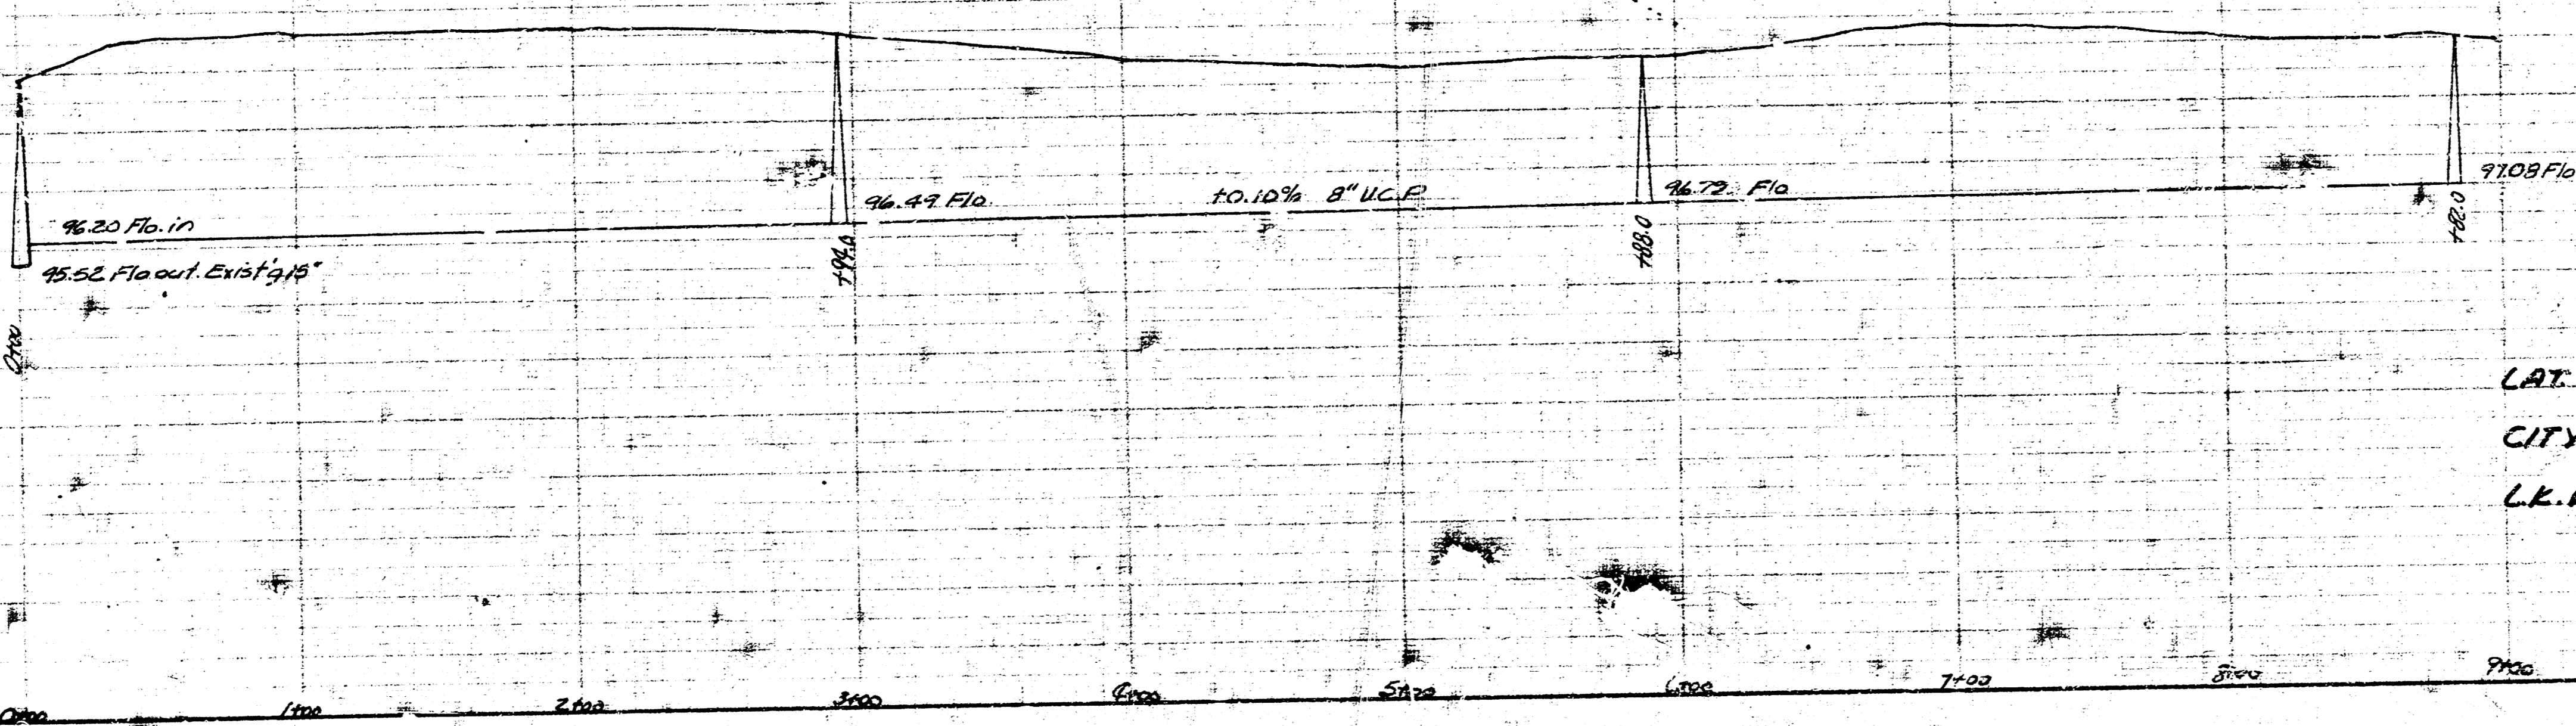

LAT. P. DIST. E., 55.21  
 CITY OF WICHITA, KANSAS  
 L. K. WHITE, CITY ENGINEER  
 Proj. No. C21-5  
 1951