


By 102.54 spike in P.Pole Bet. Handley & Walnut Pole #416 N.S. Dooley
 B7. 102.14 E. Rim Existing M.H. Sta. 0+00.

Scale 1" = 40' Vertical
 1" = 40' Horizontal

LAT. Q, DIST. E, SS. 21
 Proj. No. C21-G

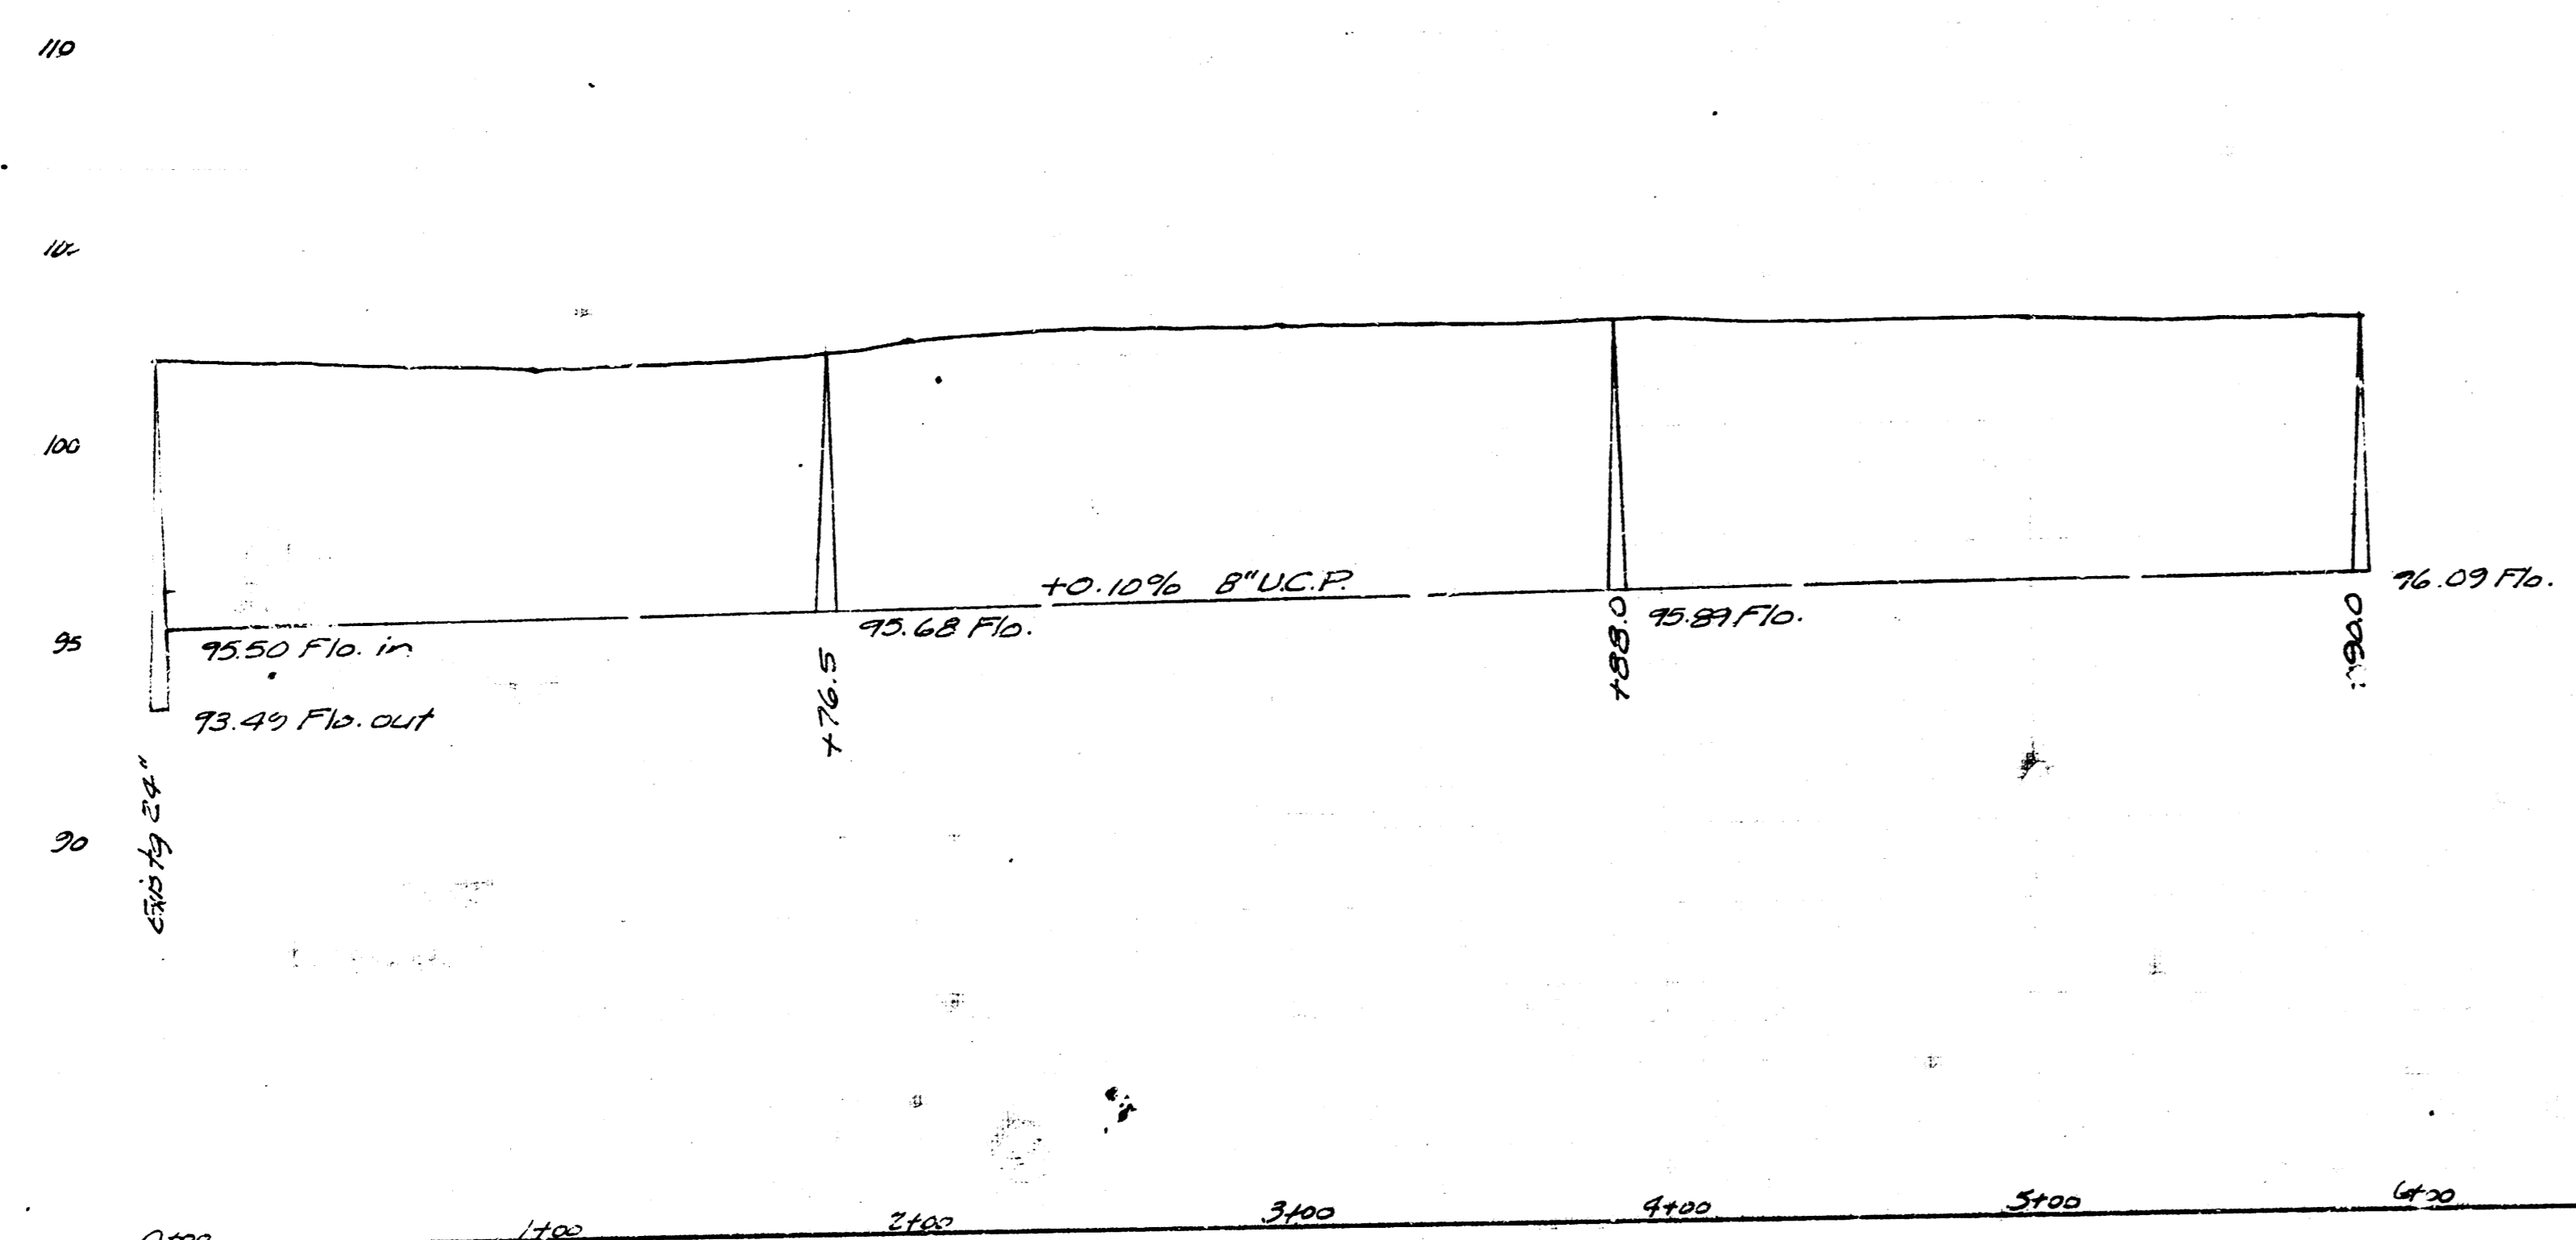

LAT. Q, DIST. E, SS. 21
 CITY OF WICHITA, KANSAS
 L.H. WHITE - CITY ENGINEER
 1951 Proj. No. C21-G