


SCALE 1"=150'



TOPO. NOTES
Sta. 2+03 to Sta. 3+23 Line 1
Trees & shrubs 3'S.
Sta. 3+77 to Sta. 4+85 Line 1
Height of 8' Sewer
Sta. 5+44 to Sta. 6+84 Line 1
Fence 3'S.

B.M. R.R. Spk. P.P. NE Corner
Hiram & Dora E1.103.43

B.M. N. Rim Manhole
Sta. 0+00 E1.104.29

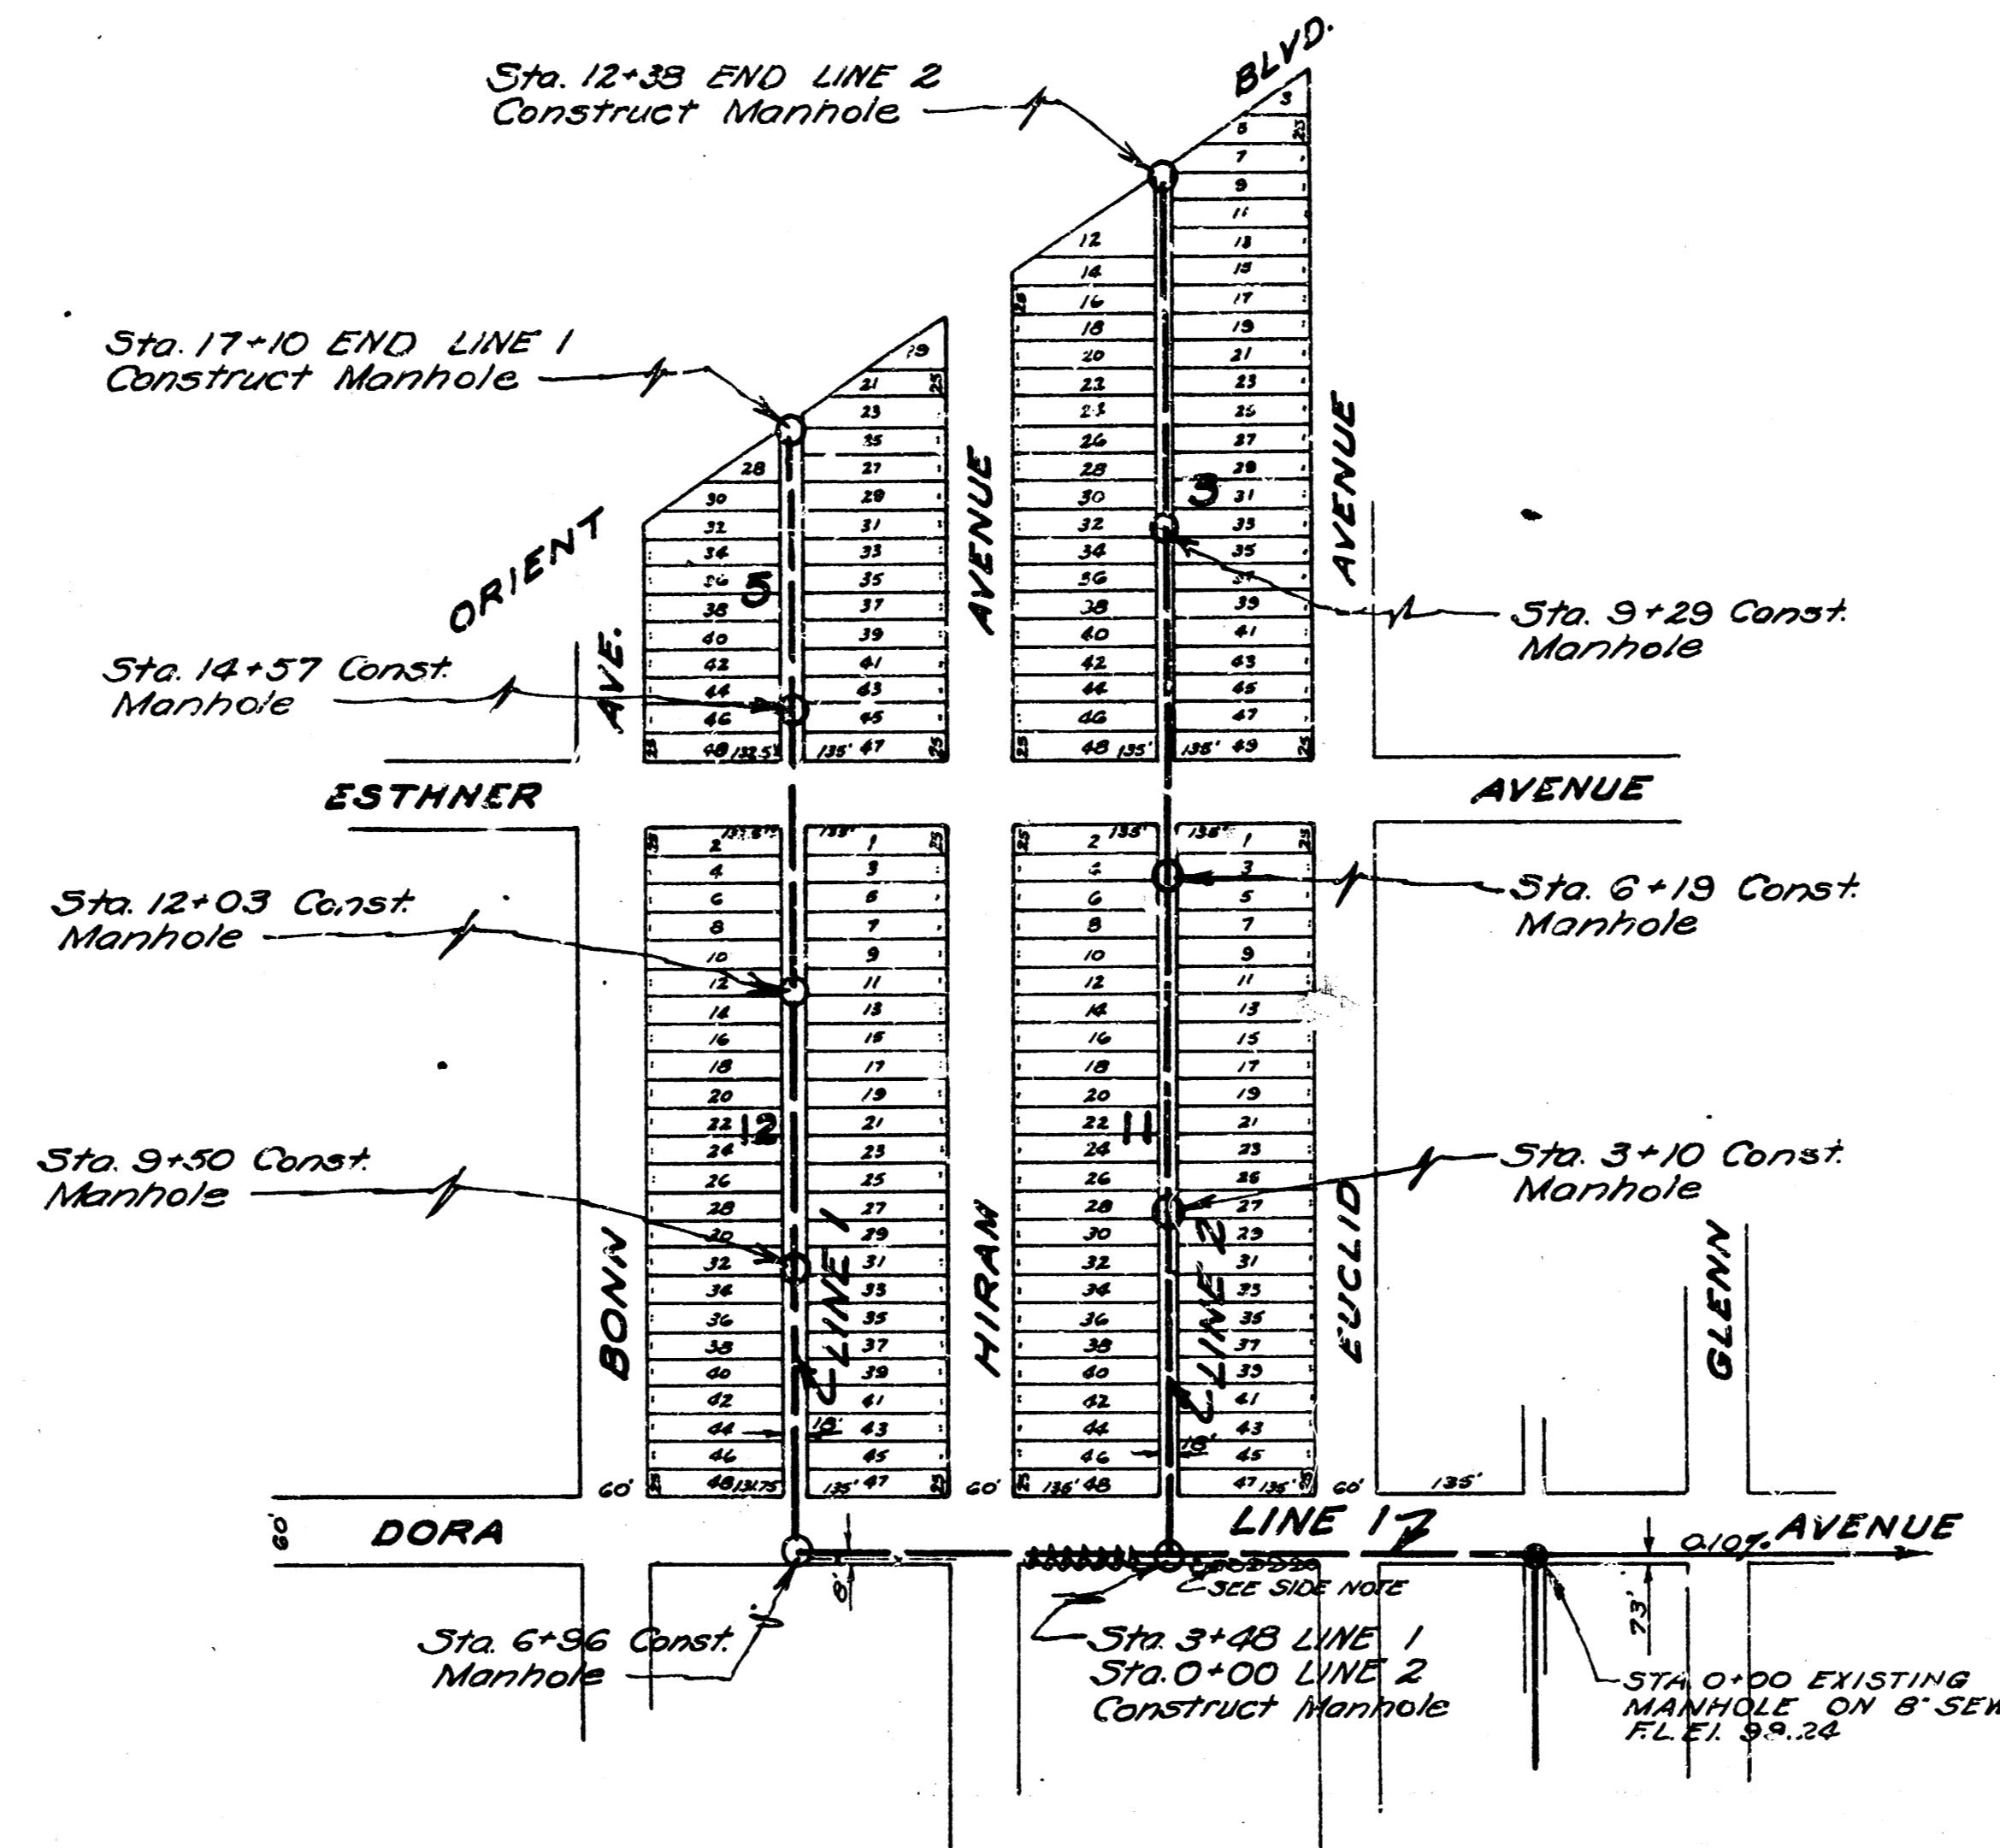

SAND BACKFILL TRENCH
Sta. 7+00 to Sta. 7+36 LINE 1
" 13+60 " 13+96 " 1
Sta. 0+04 to Sta. 0+36 LINE 2
" 6+64 " 7+00 " 2

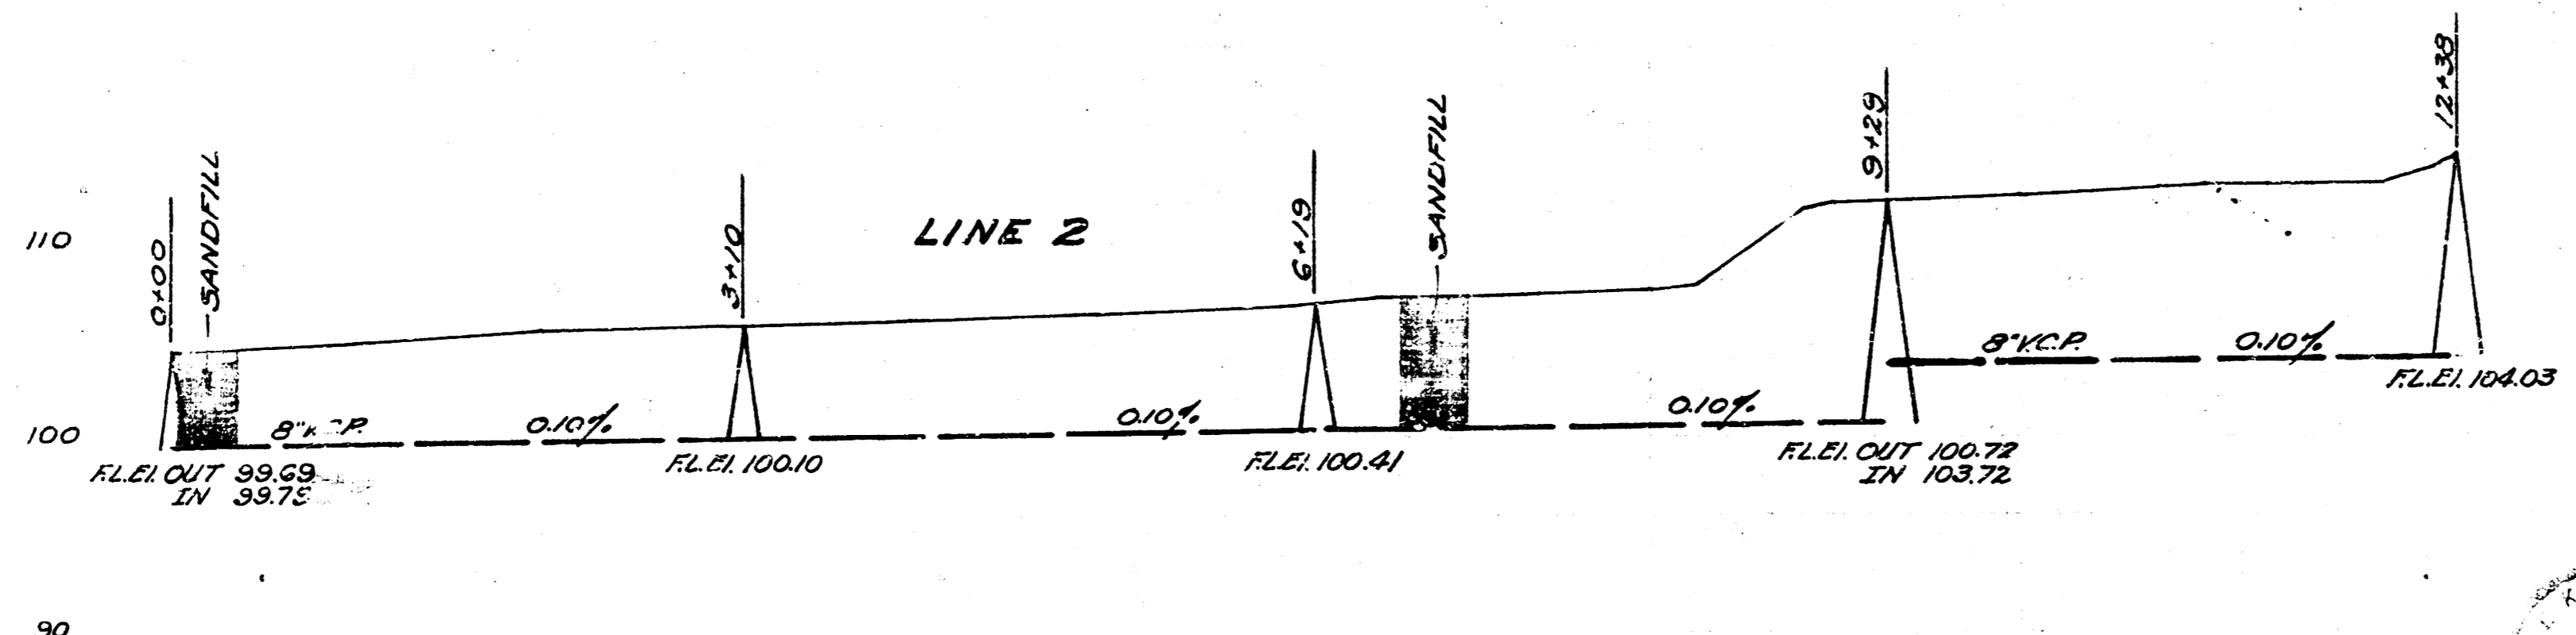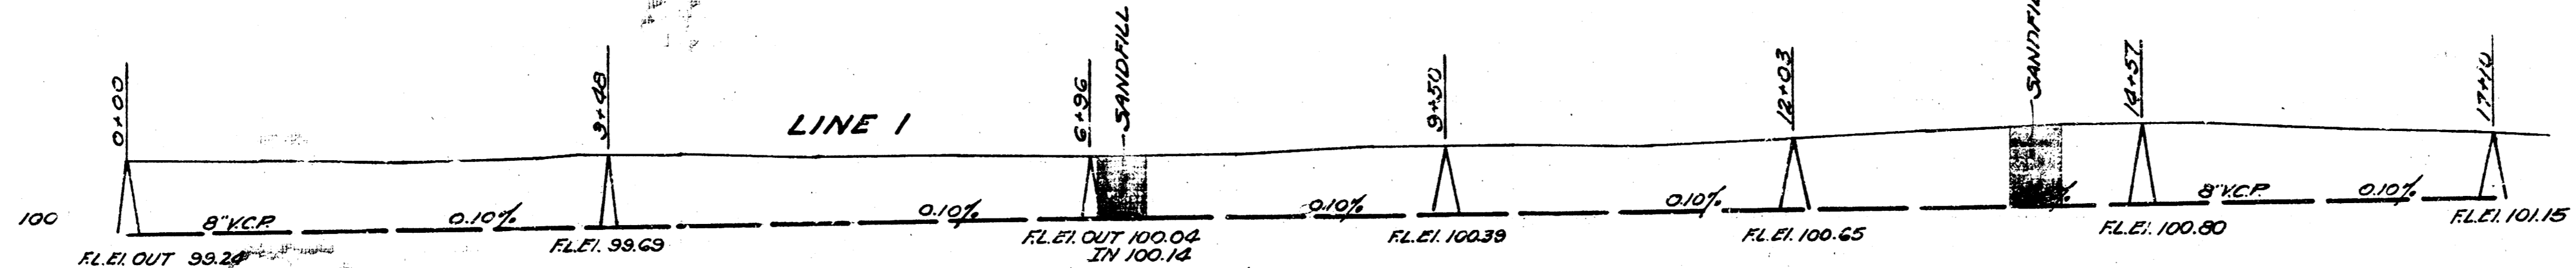

SCALE 1"=80' Horiz.
1"=4' Vert.

Date 10/29/51
Drawn by J.L.A.
Checked by
Note Book No. M 22

LAT 5 DIST E MAIN 21
CITY OF WICHITA KANSAS
L.K. WHITE CITY ENGINEER
Proj. No. C21-56
STA. 0+00 TO STA. 3+48 LINE 1
STA. 0+00 " 12+38 " 2

LAT 4 DIST E MAIN 21
CITY OF WICHITA KANSAS
L.K. WHITE CITY ENGINEER
Proj. No. C21-73
STA. 3+48 TO STA. 17+10 LINE 1

