

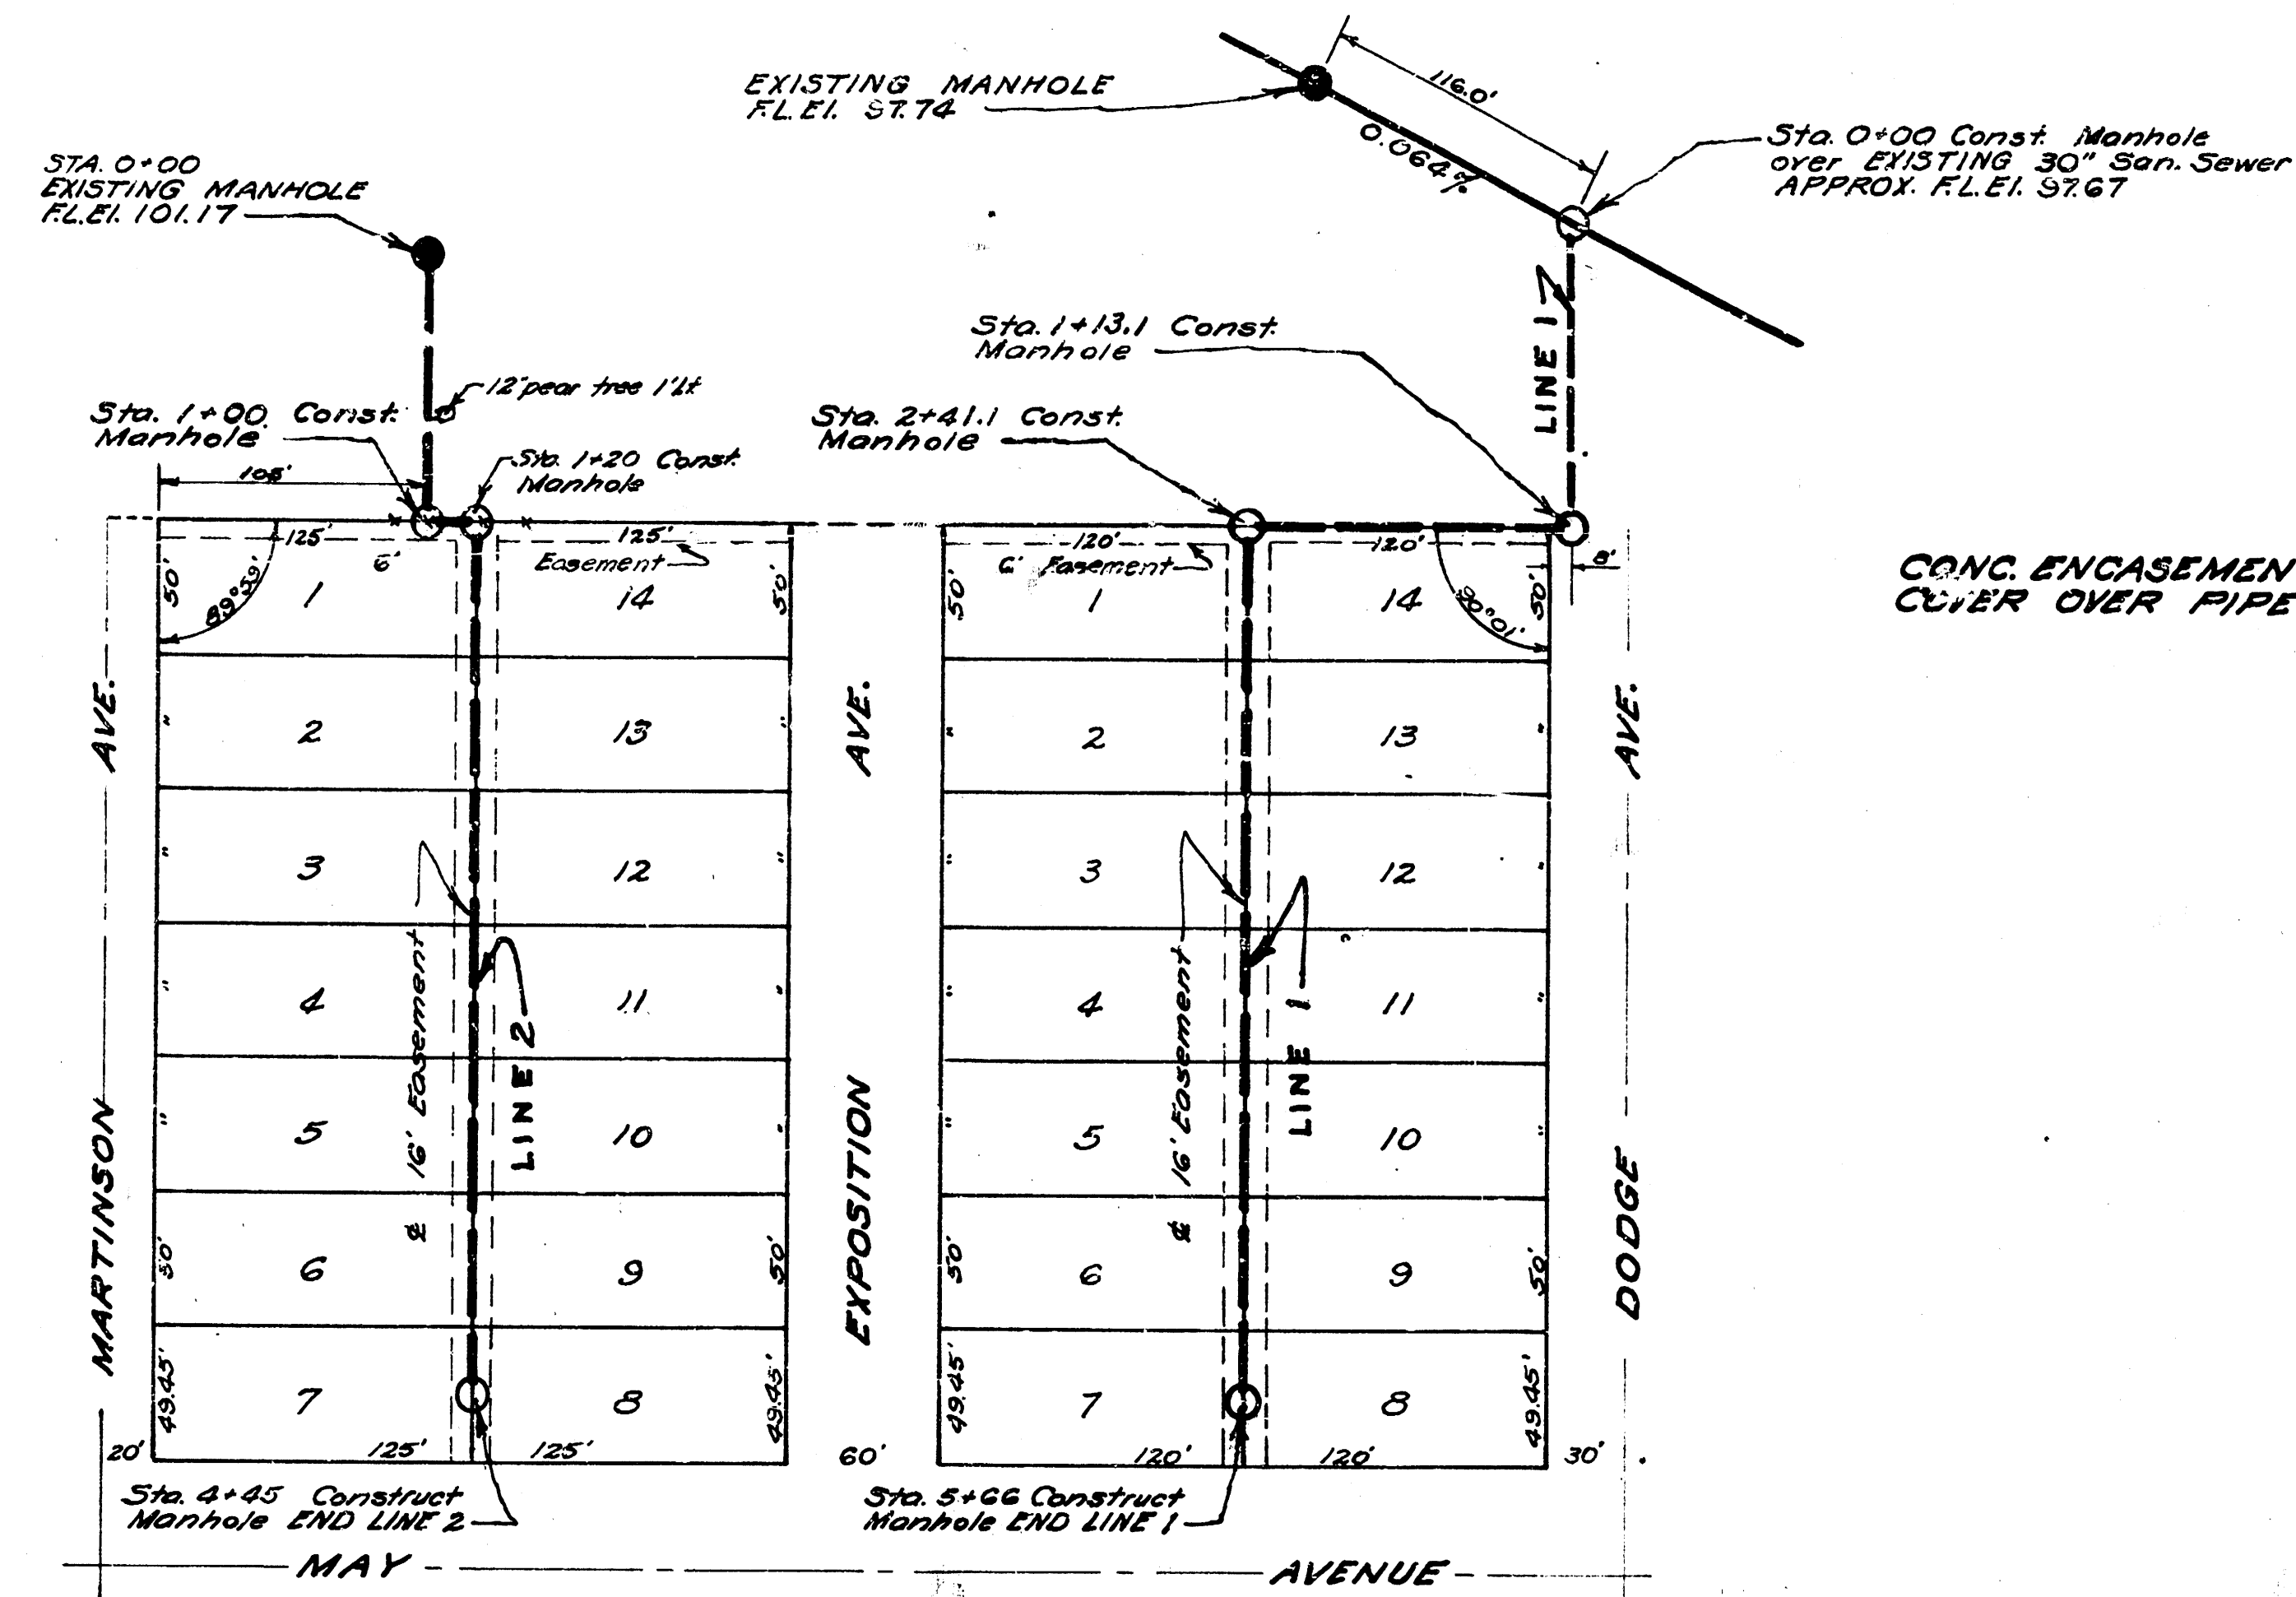


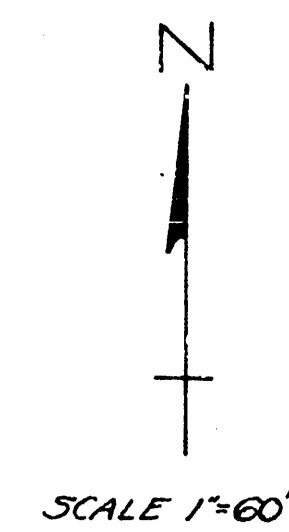

CONC. ENCASEMENT WHERE
COVER OVER PIPE IS 24" OR LESS




B.M. T in Tray fire hydrant NW
Cor. Martinson & Doris El. 107.35

B.M. S Rim Manhole Sta
0+00 Line 2 El. 104.81

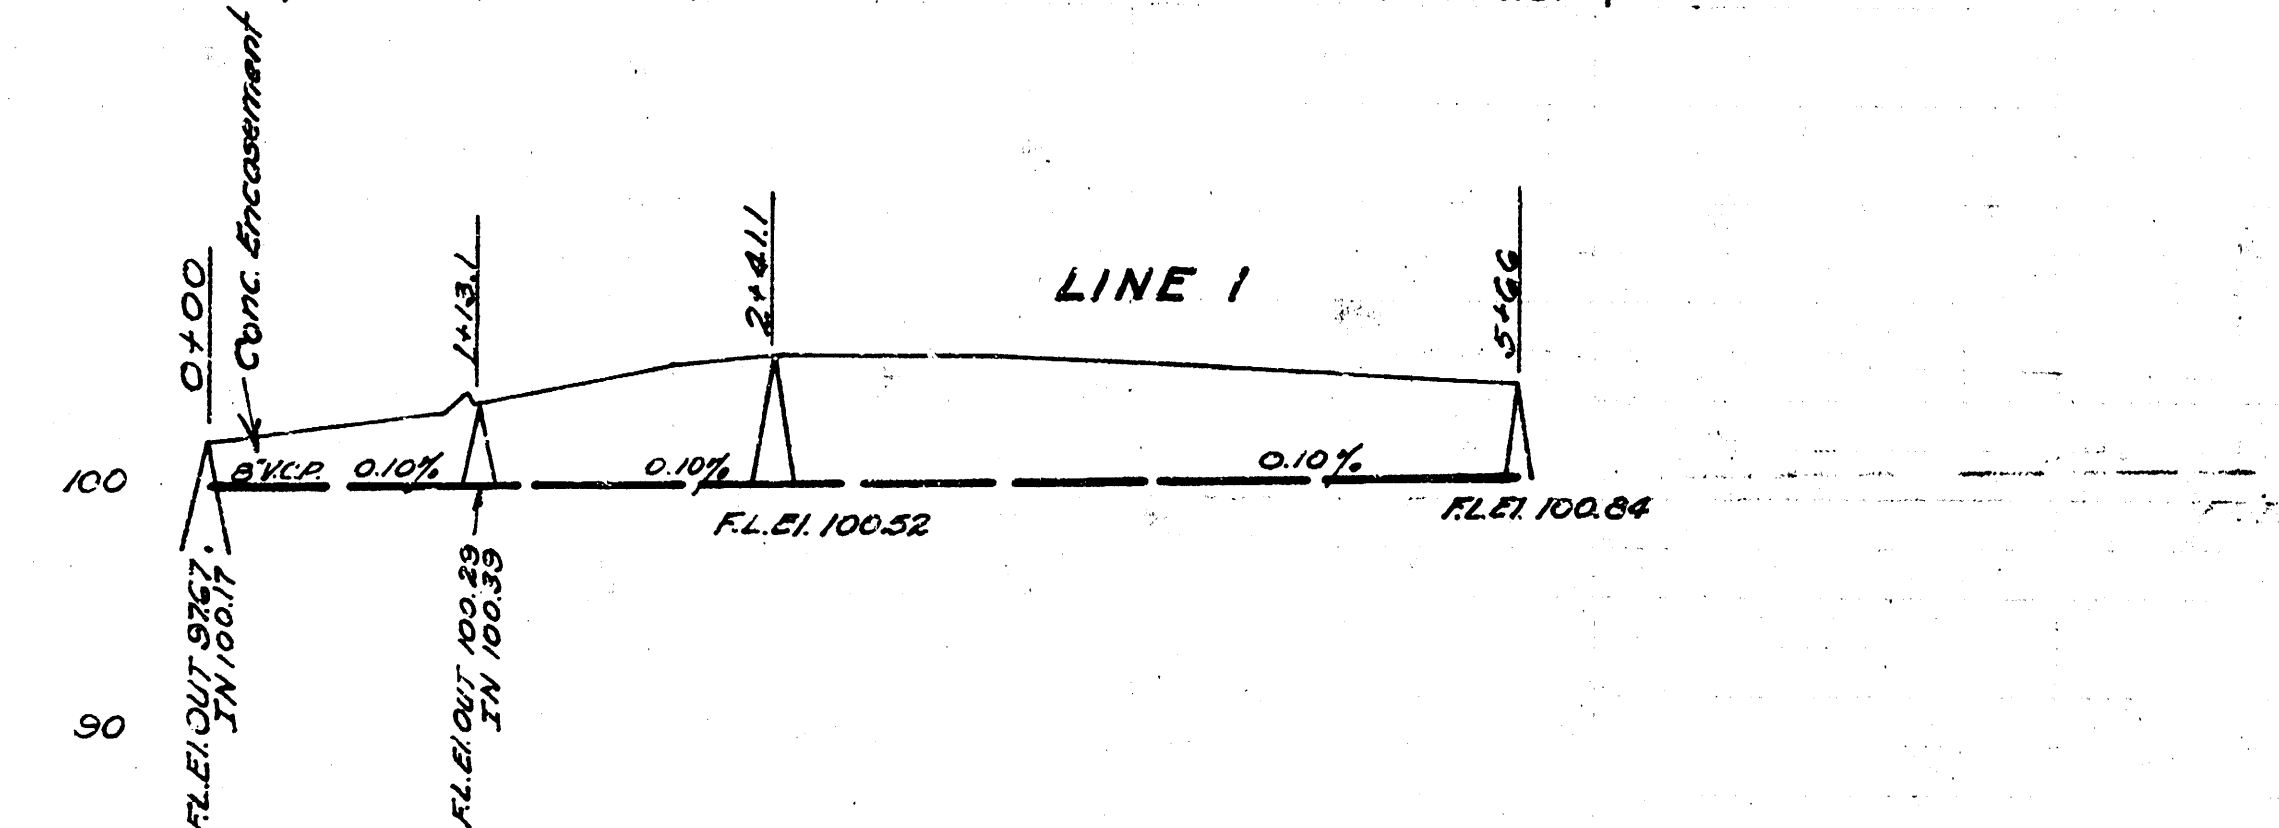


SCALE 1"=80' Horiz.
1"=4' Vert.

LAT. V. L. WHITE MAIN 12
CITY OF WICHITA KANSAS
L. WHITE CITY ENGINEER
Proj. No. C-21-74

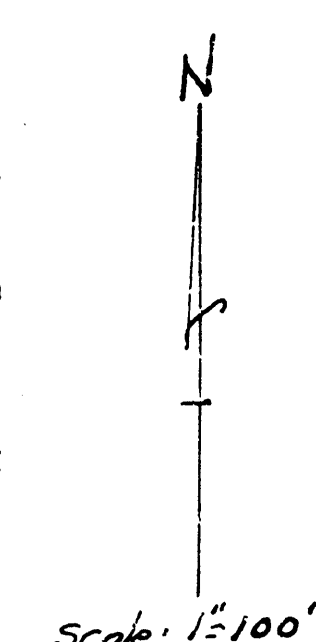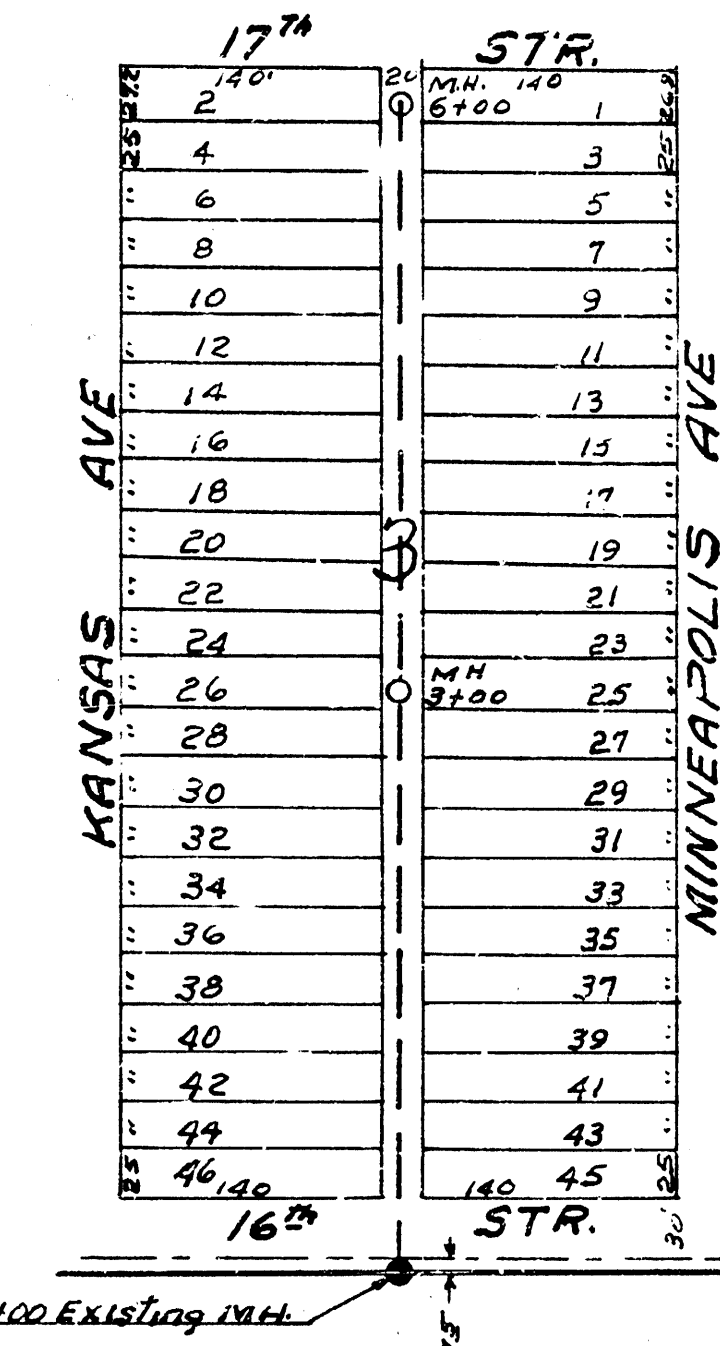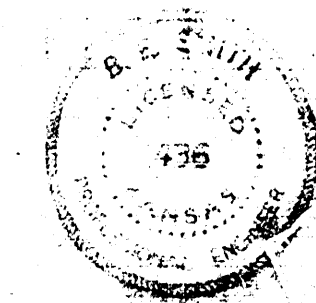


NOTE: Sandfill Sta 0+00
to Sta 0+25
BM 116.66 E. Rim 1+10+00

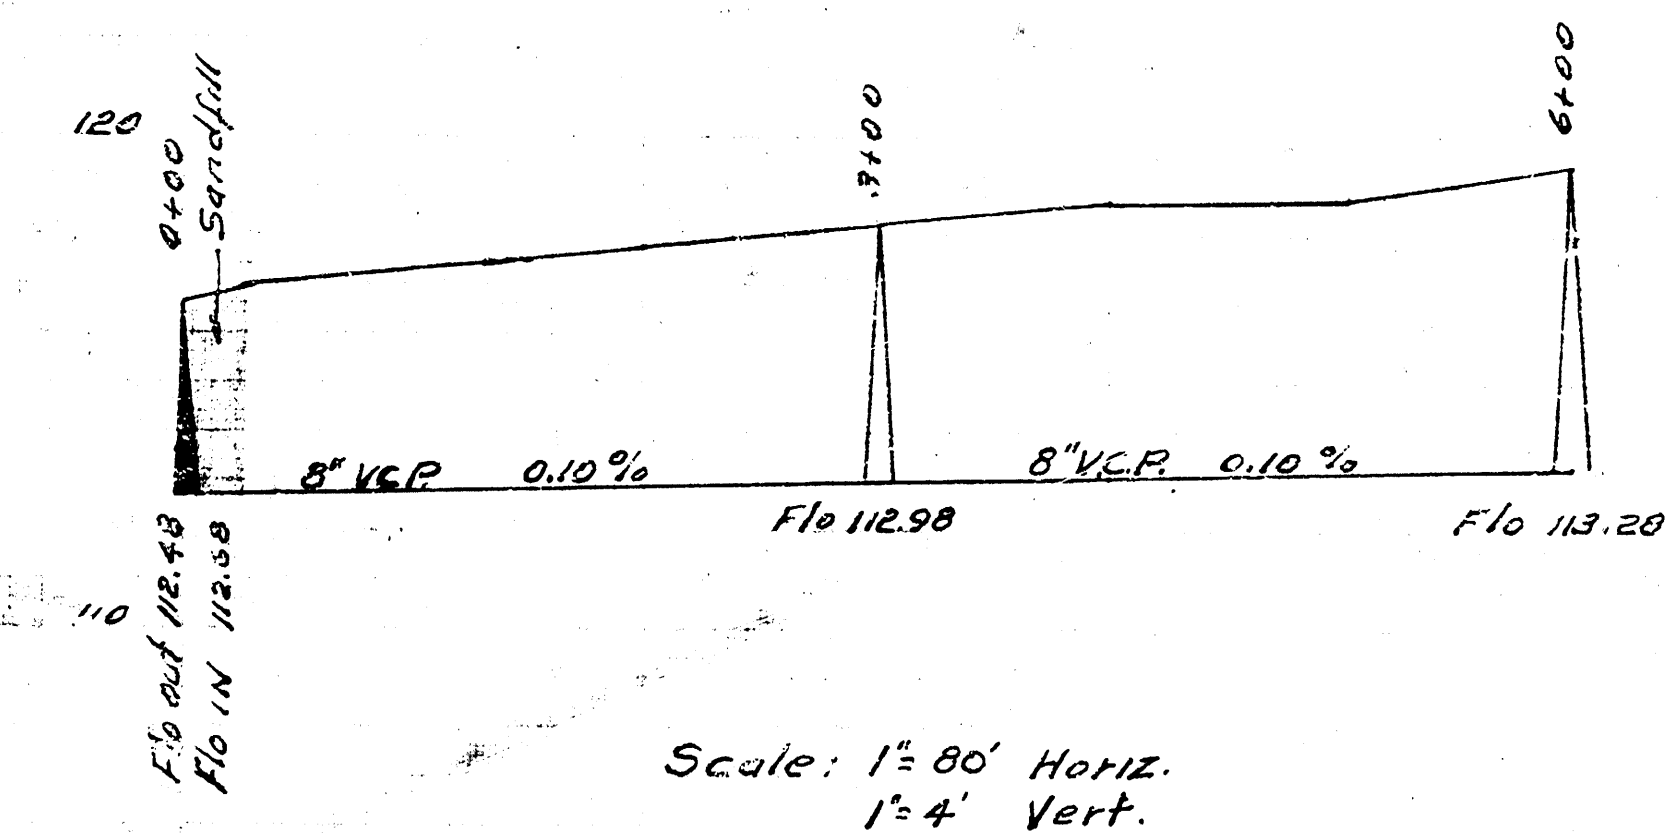

SCALE 1"=80' Horiz.
1"=4' Vert.

LAT. V. L. WHITE MAIN 12
CITY OF WICHITA KANSAS
L. WHITE CITY ENGINEER
Proj. No. C-21-74

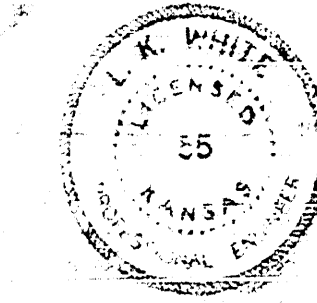

Date 10/22/61
Drawn by J.L.A.
Checked by
Note Book No. 58 Y 5-3

Date 1-7-62
Drawn by L.H.V.
Checked by M-17
Book No.