



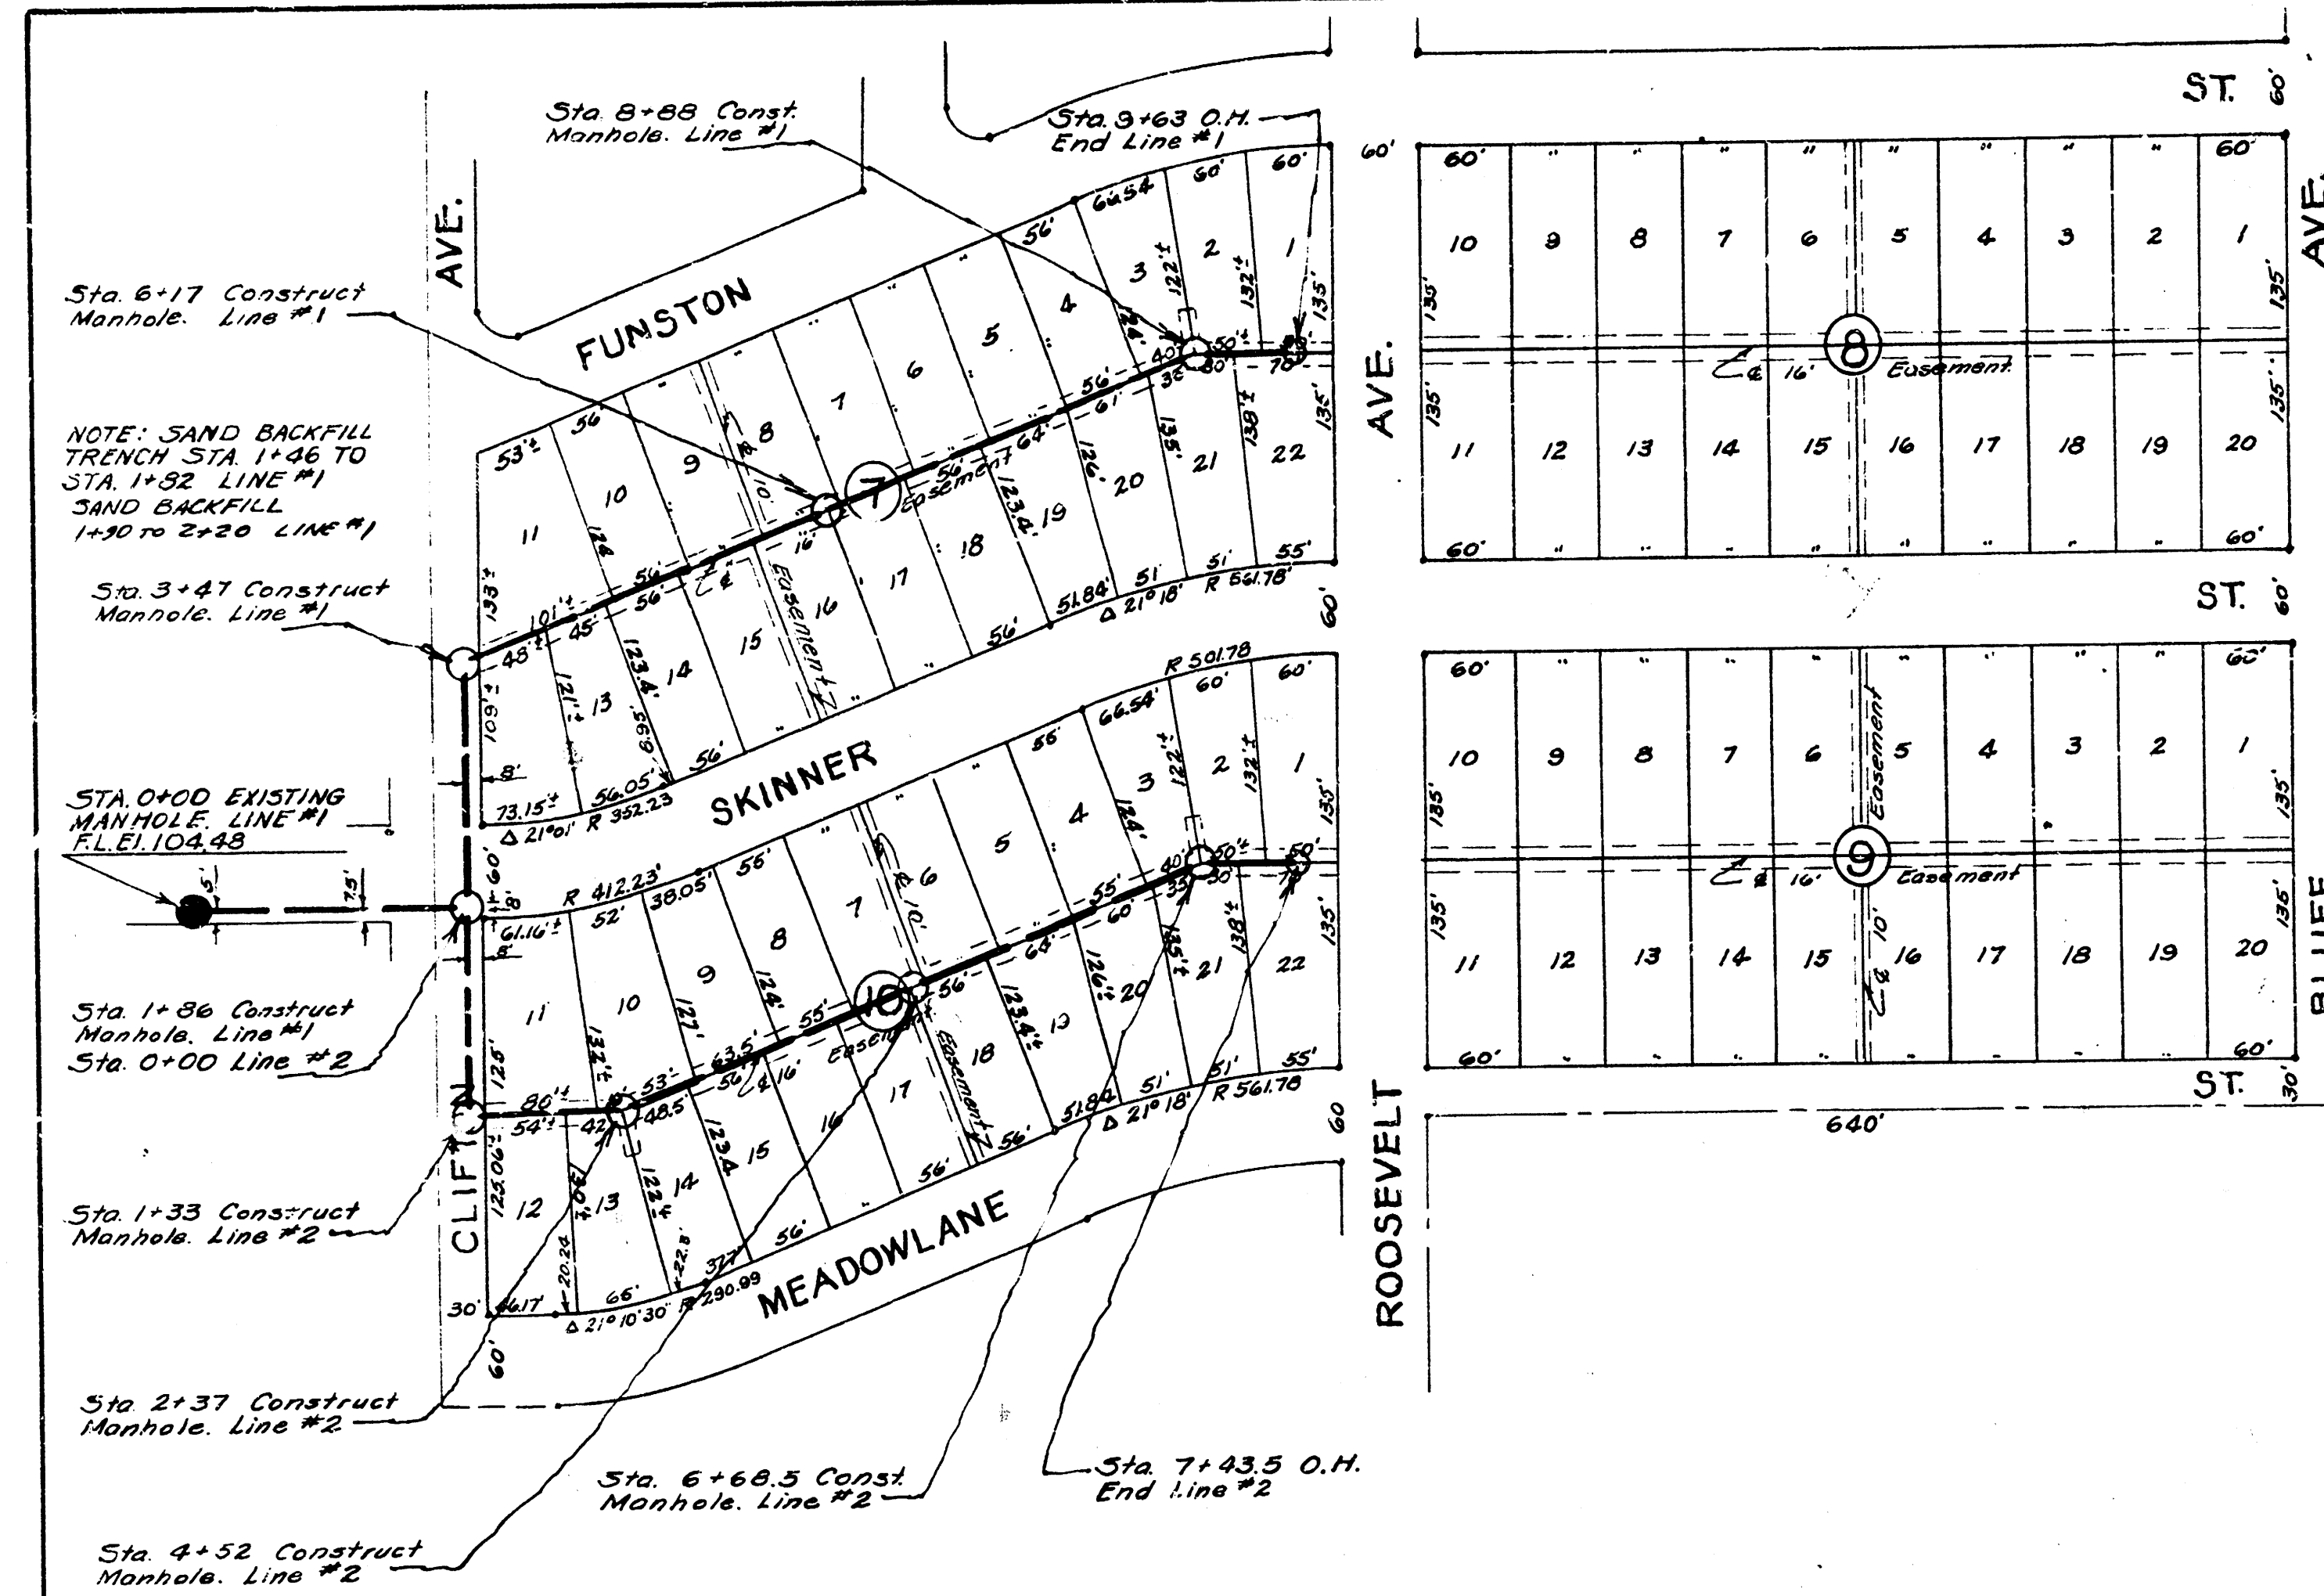

N
SCALE 1"=100'

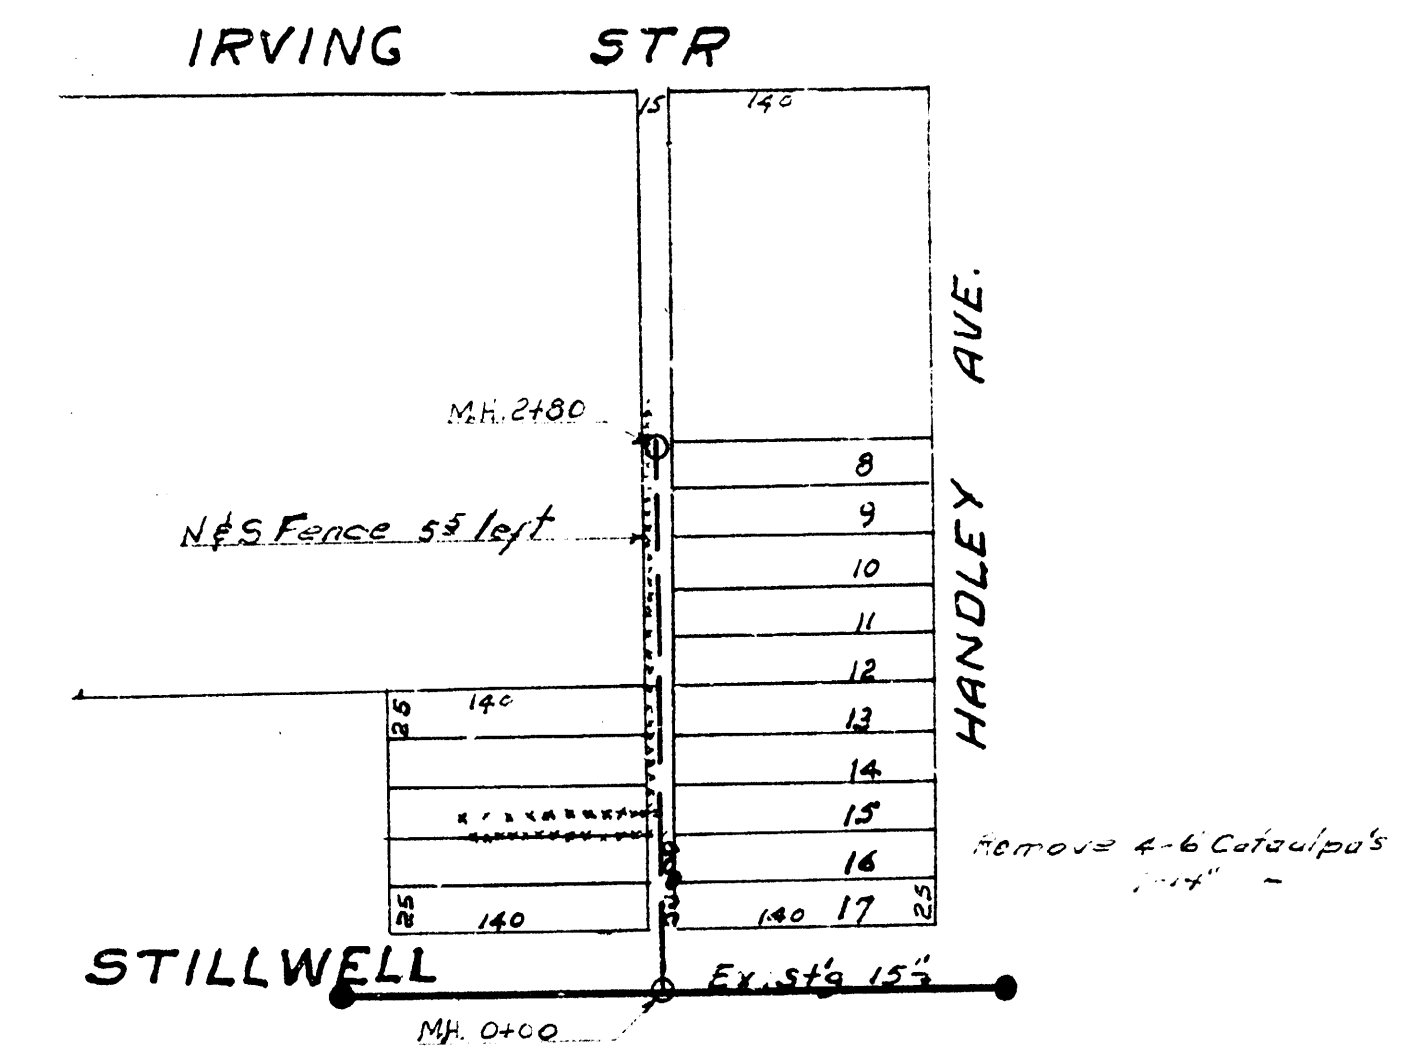


Note: Sandfill Sta 0+00 to 0+20


BM N. Rim of Manhole Sta. 0+00 El. 111.62
 BM RR Spk E.S. SW 1/4 Pole 1st Pole N of N. Line of Skinner W.S. El. 122.34
 BM Iron N.W. Cor. Block 2 El. 116.45
 BM "M" in Mueller Fire Hyd. N.W. Cor. Chilton & Countryside Plaza El. 131.80

BM 106.41 ERIM MH 176' W of 0+00

Date 6-22-51
 Drawn by J.L.A.
 Checked by
 Note Book No. 52

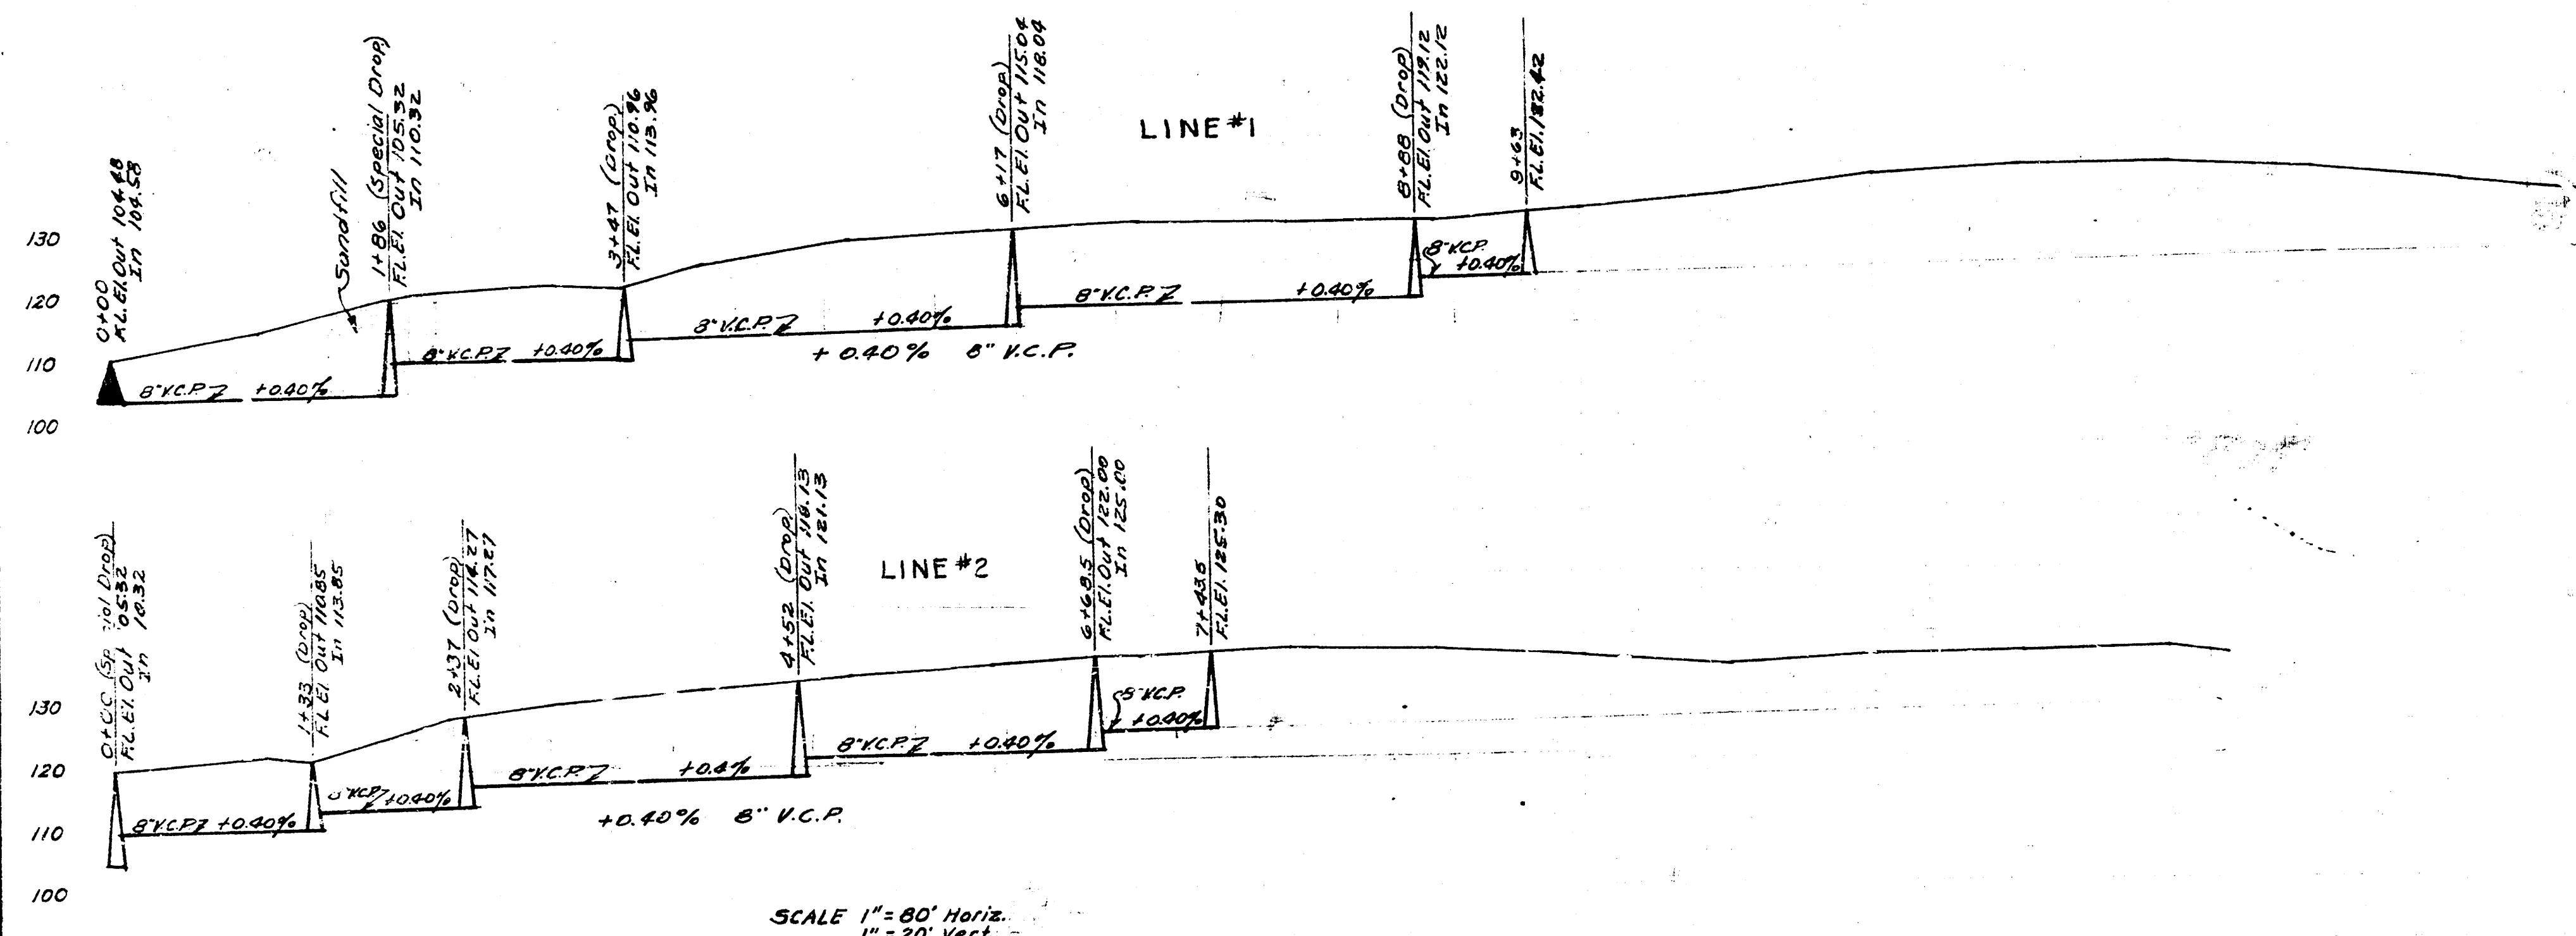


SCALE 1"=80' Horiz.
 1"=20' Vert.

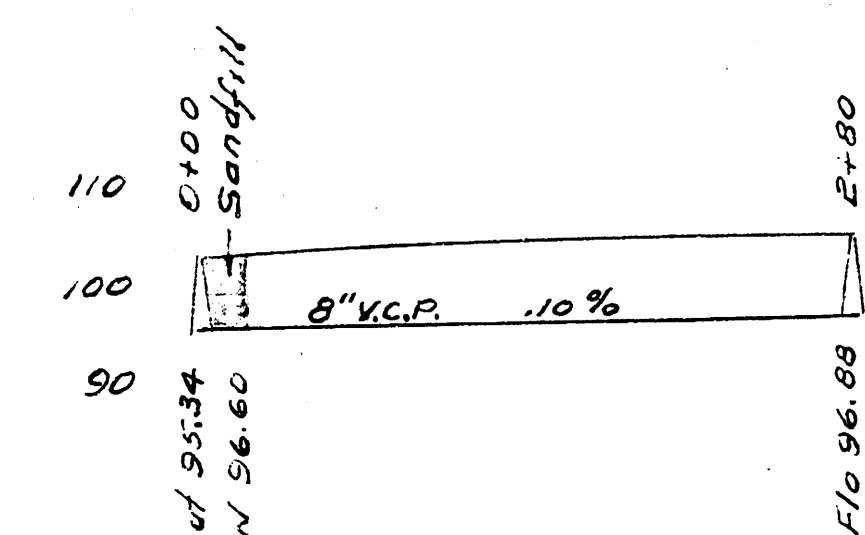

Scale 1"=80' Hor.
 1"=20' Vert.

Date 6-22-51
 Drawn by J.L.A.
 Checked by
 Note Book No. 52

LAT. D.C.S. 2 SS #12
 CITY OF WICHITA KANSAS
 LK WHITE CITY ENGINEER
 Proj. No. C21-24

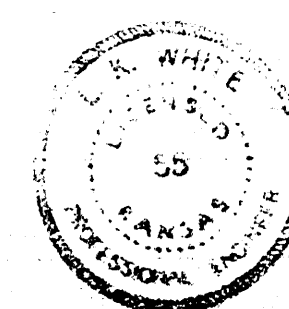

LAT. W. DIST. E. SS #21
 CITY OF WICHITA KANSAS
 LK WHITE CITY ENGINEER
 Proj. No. C21-24

