



BM. 103.02 "G" in Globe Ecb. Vine NL May.

Note - All line with less than 30' cover shall be incased in concrete  
Sand fill 20' each way from & of May & Jewel

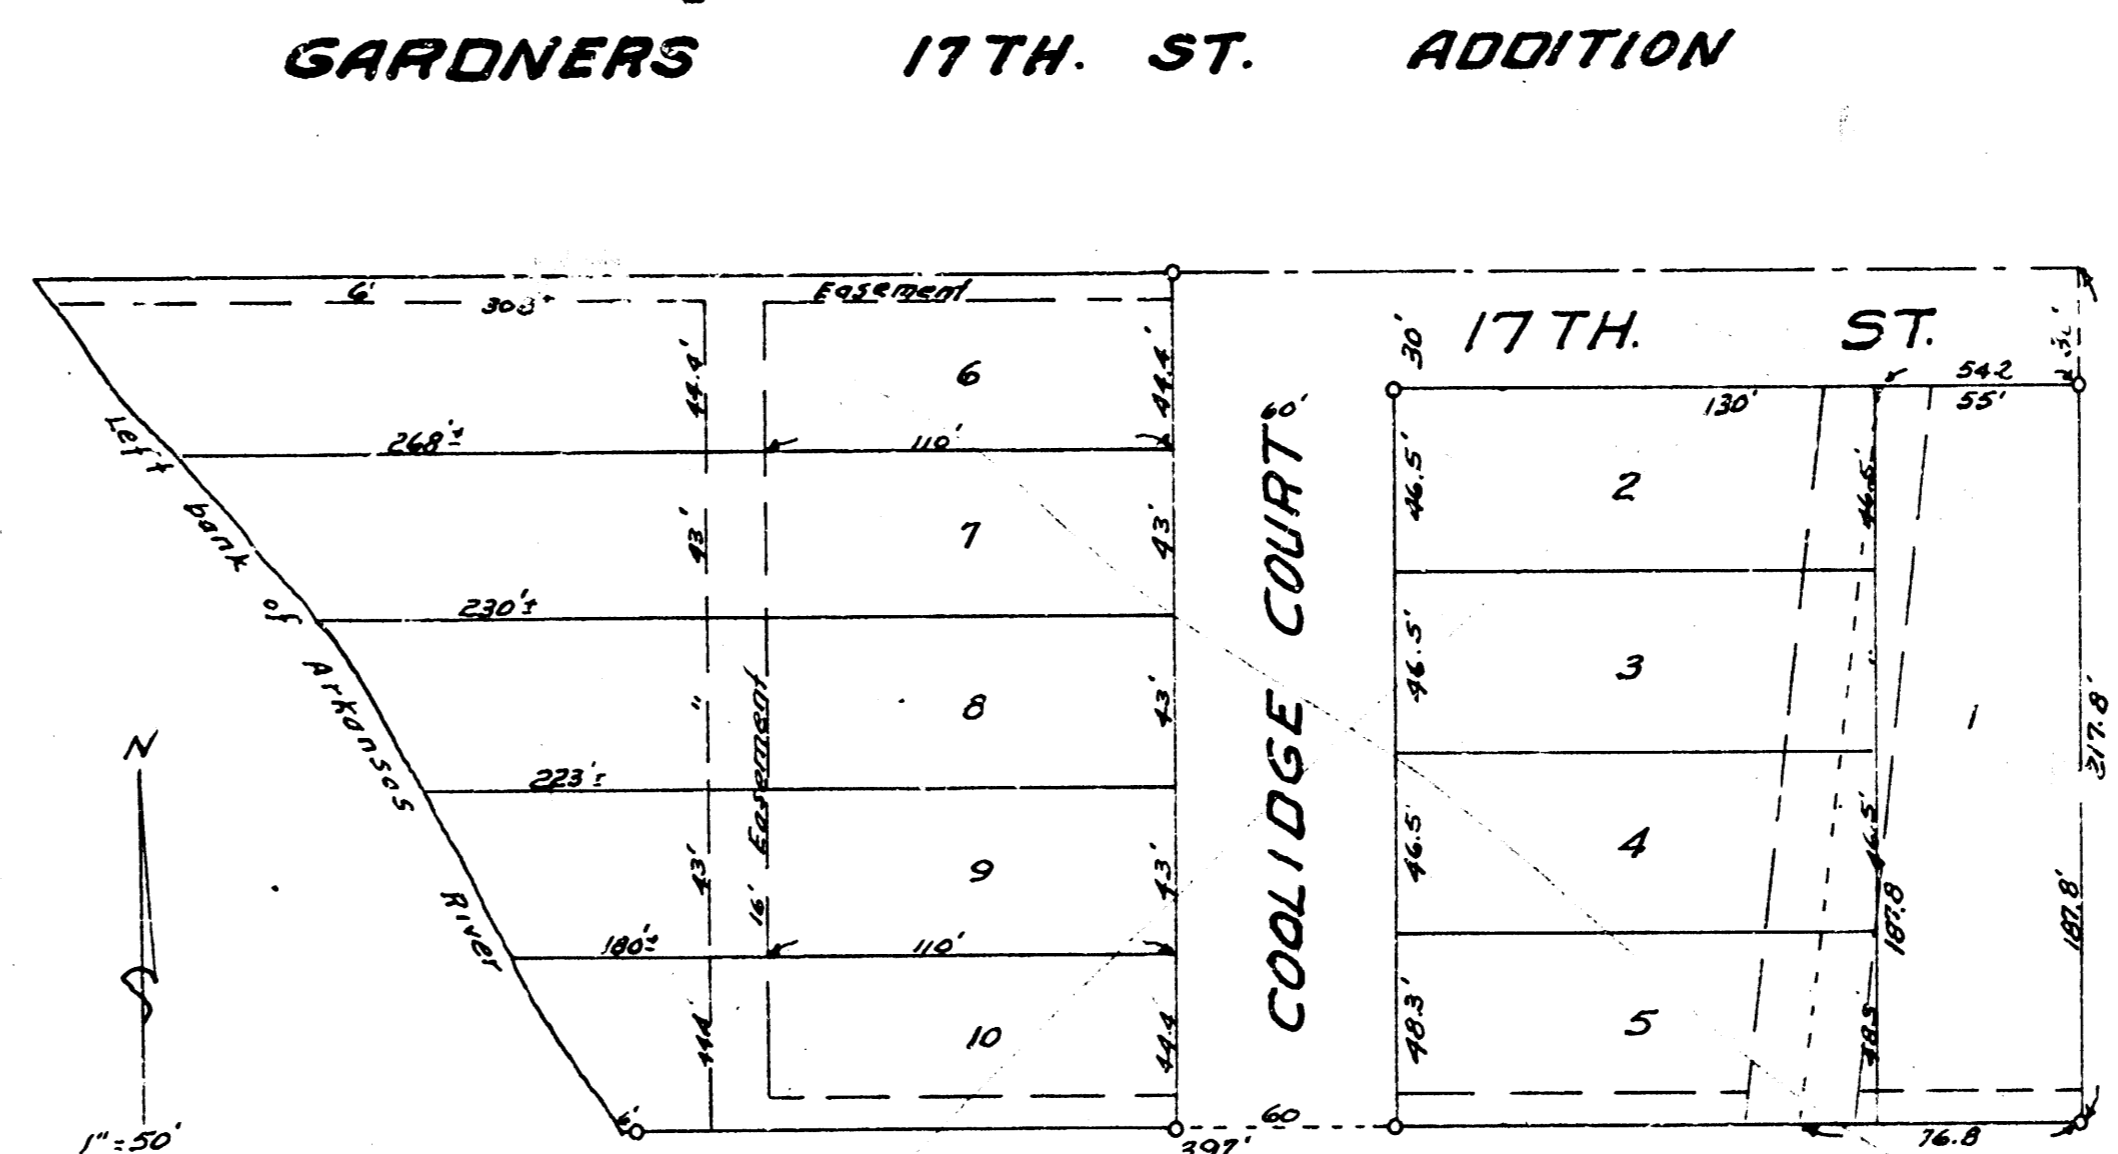


Date 9-10-58  
Drawn by L. McCl  
Checked by A. E. L.

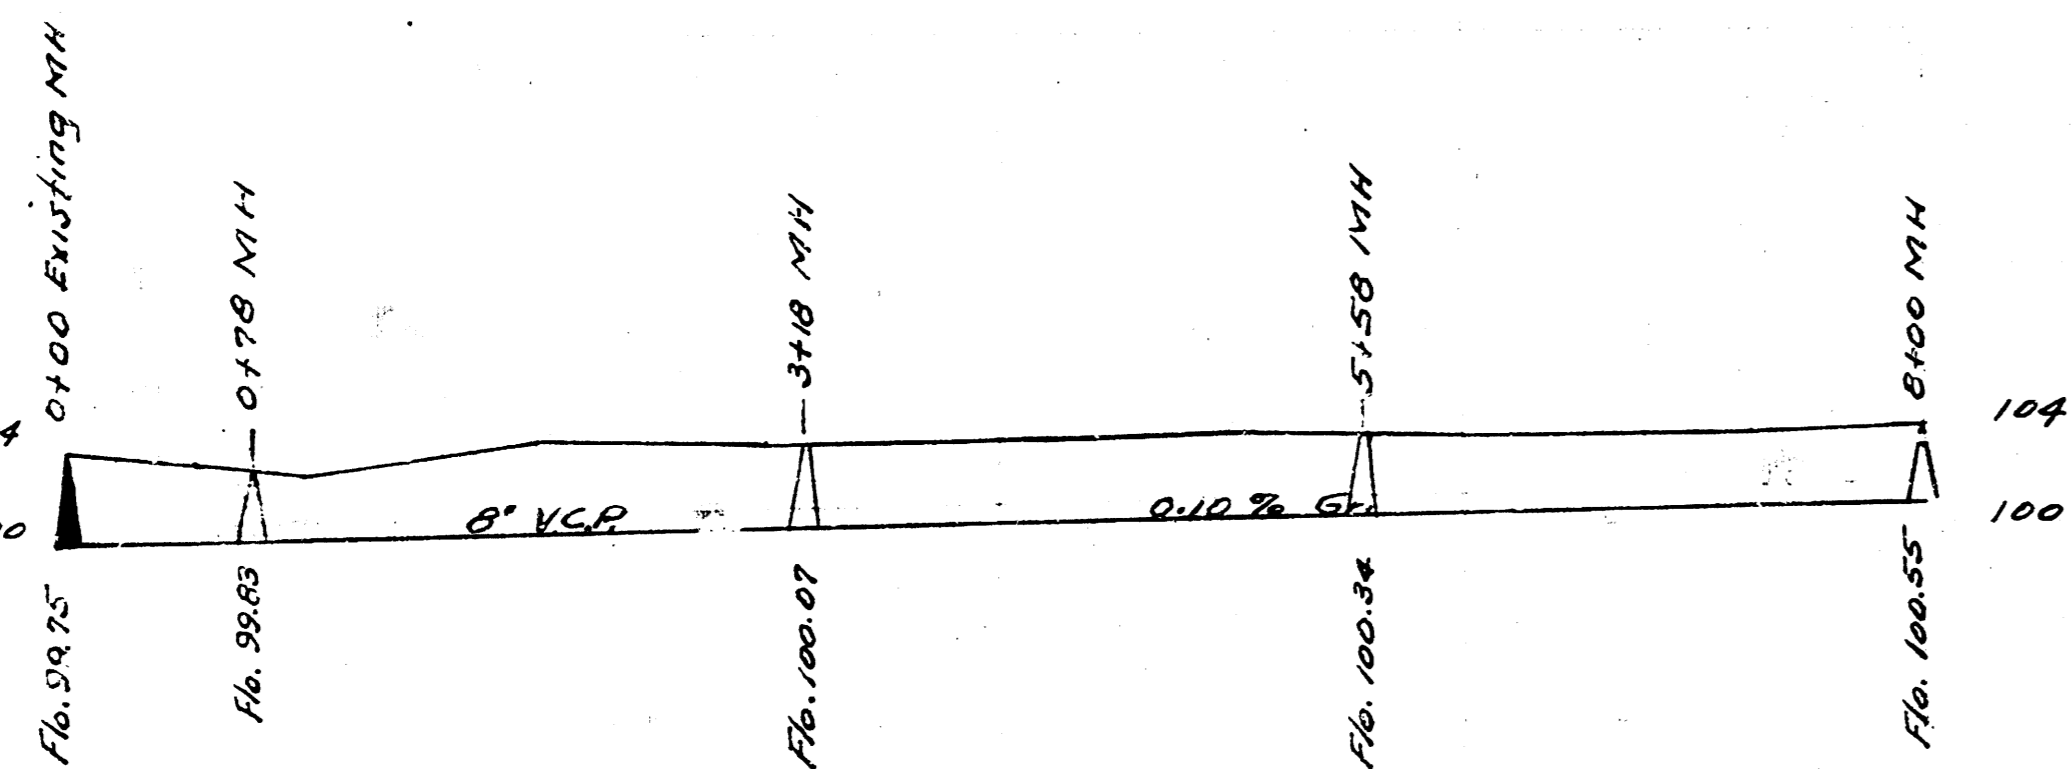

0+00  
1+00  
2+00  
3+00  
4+00  
5+00  
6+00  
7+00  
8+00

LAT. X, DIST. E. 35<sup>th</sup>  
CITY OF WICHITA KANSAS  
L. K. WHITE CITY ENGINEER  
Proj. No. C-22-25

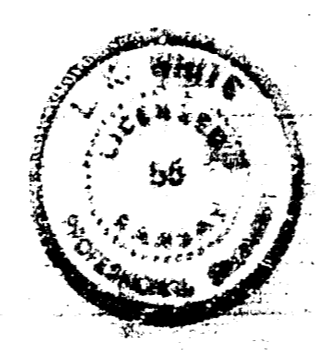

LAT. 2, DIST. R. MAP 20  
CITY OF WICHITA KANSAS  
L. K. WHITE CITY ENGINEER  
Proj. No. 22-17