

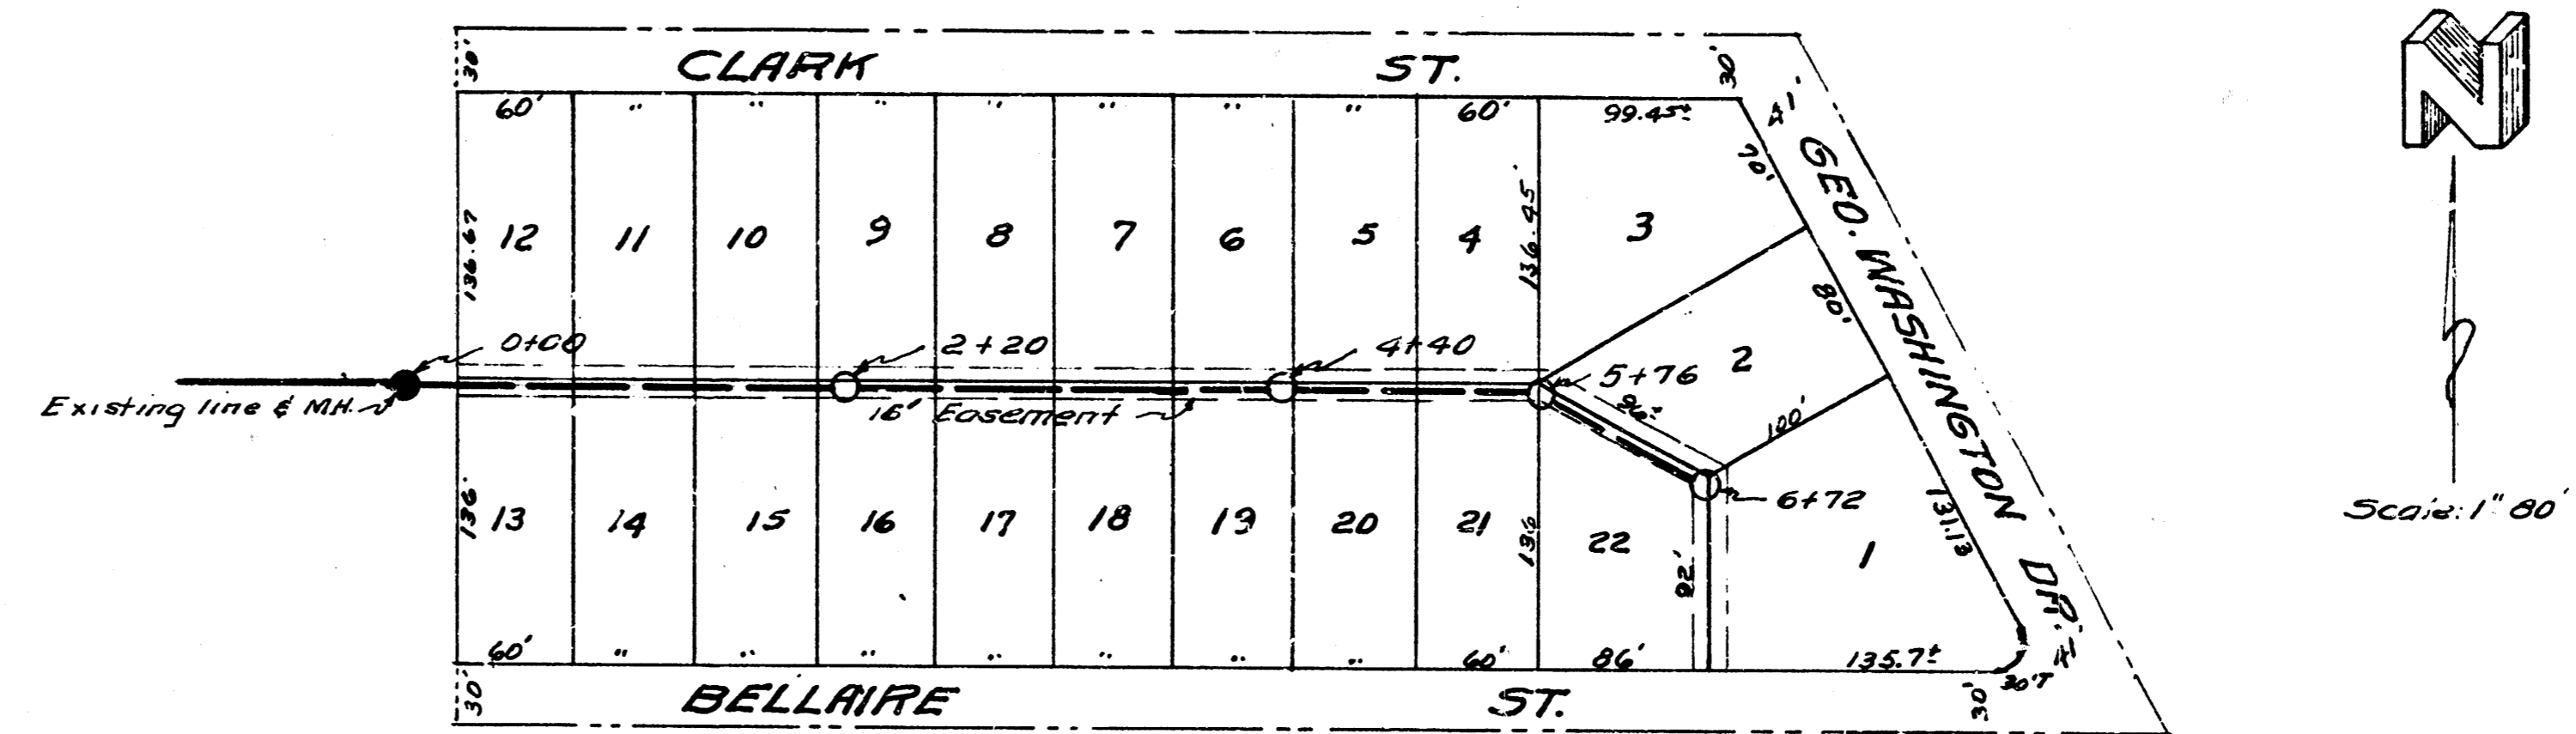



DON DINNING 2ND ADDITION

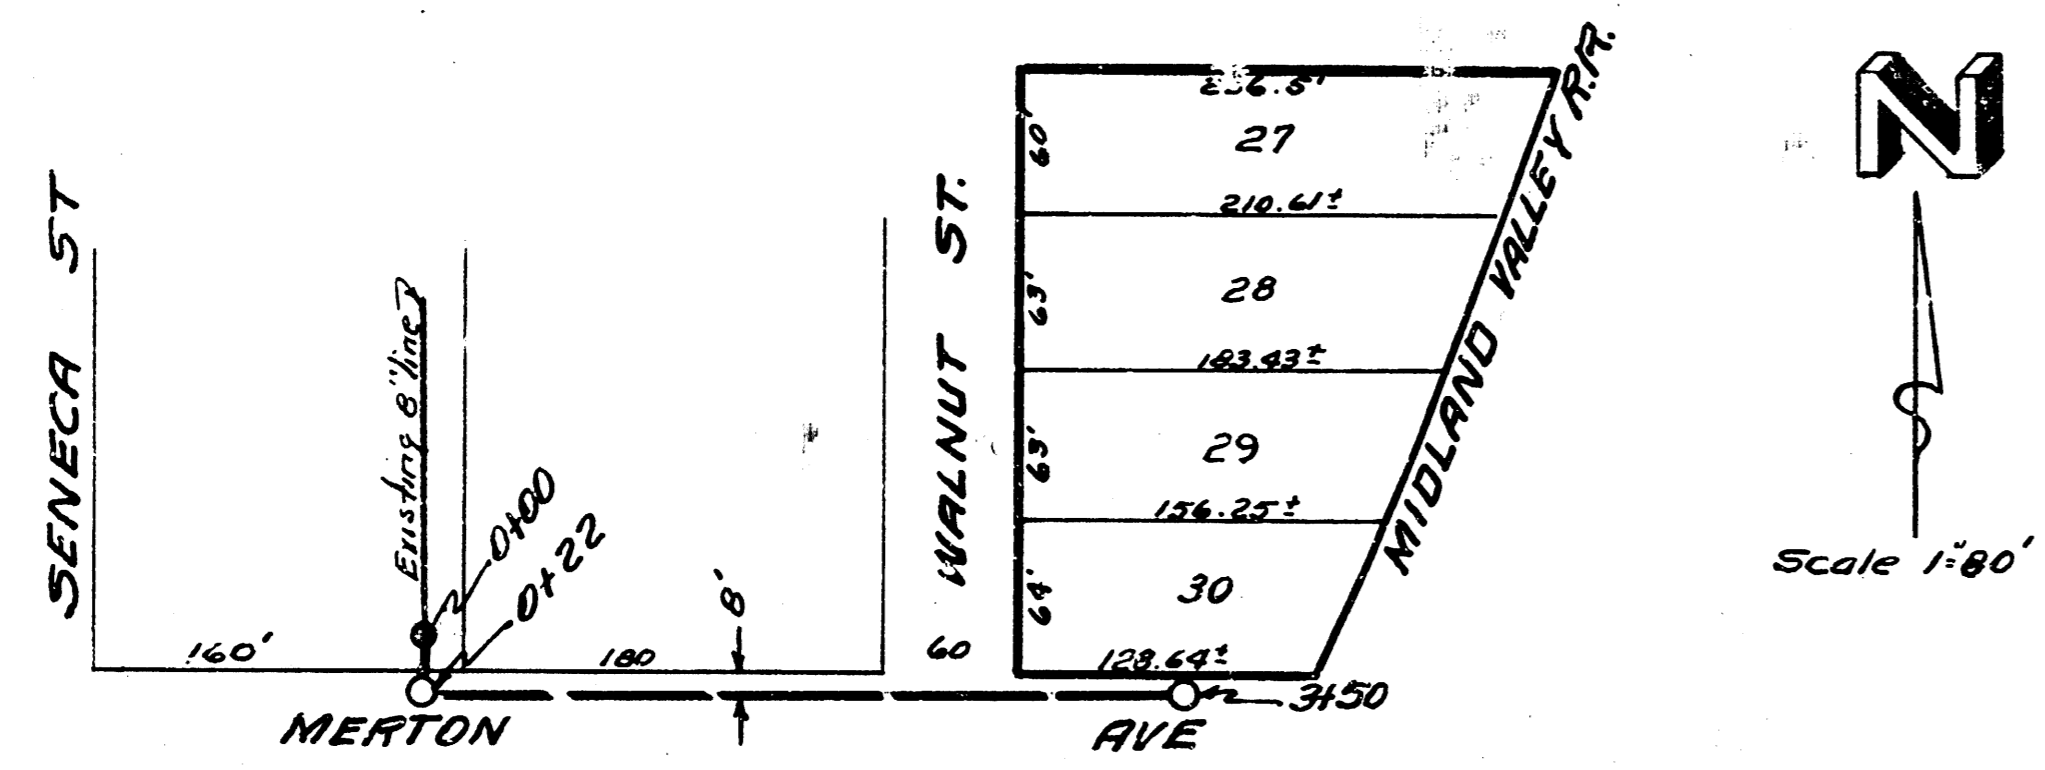


Date 8-20-53
 Drawn by McClain
 Checked by 49-Y

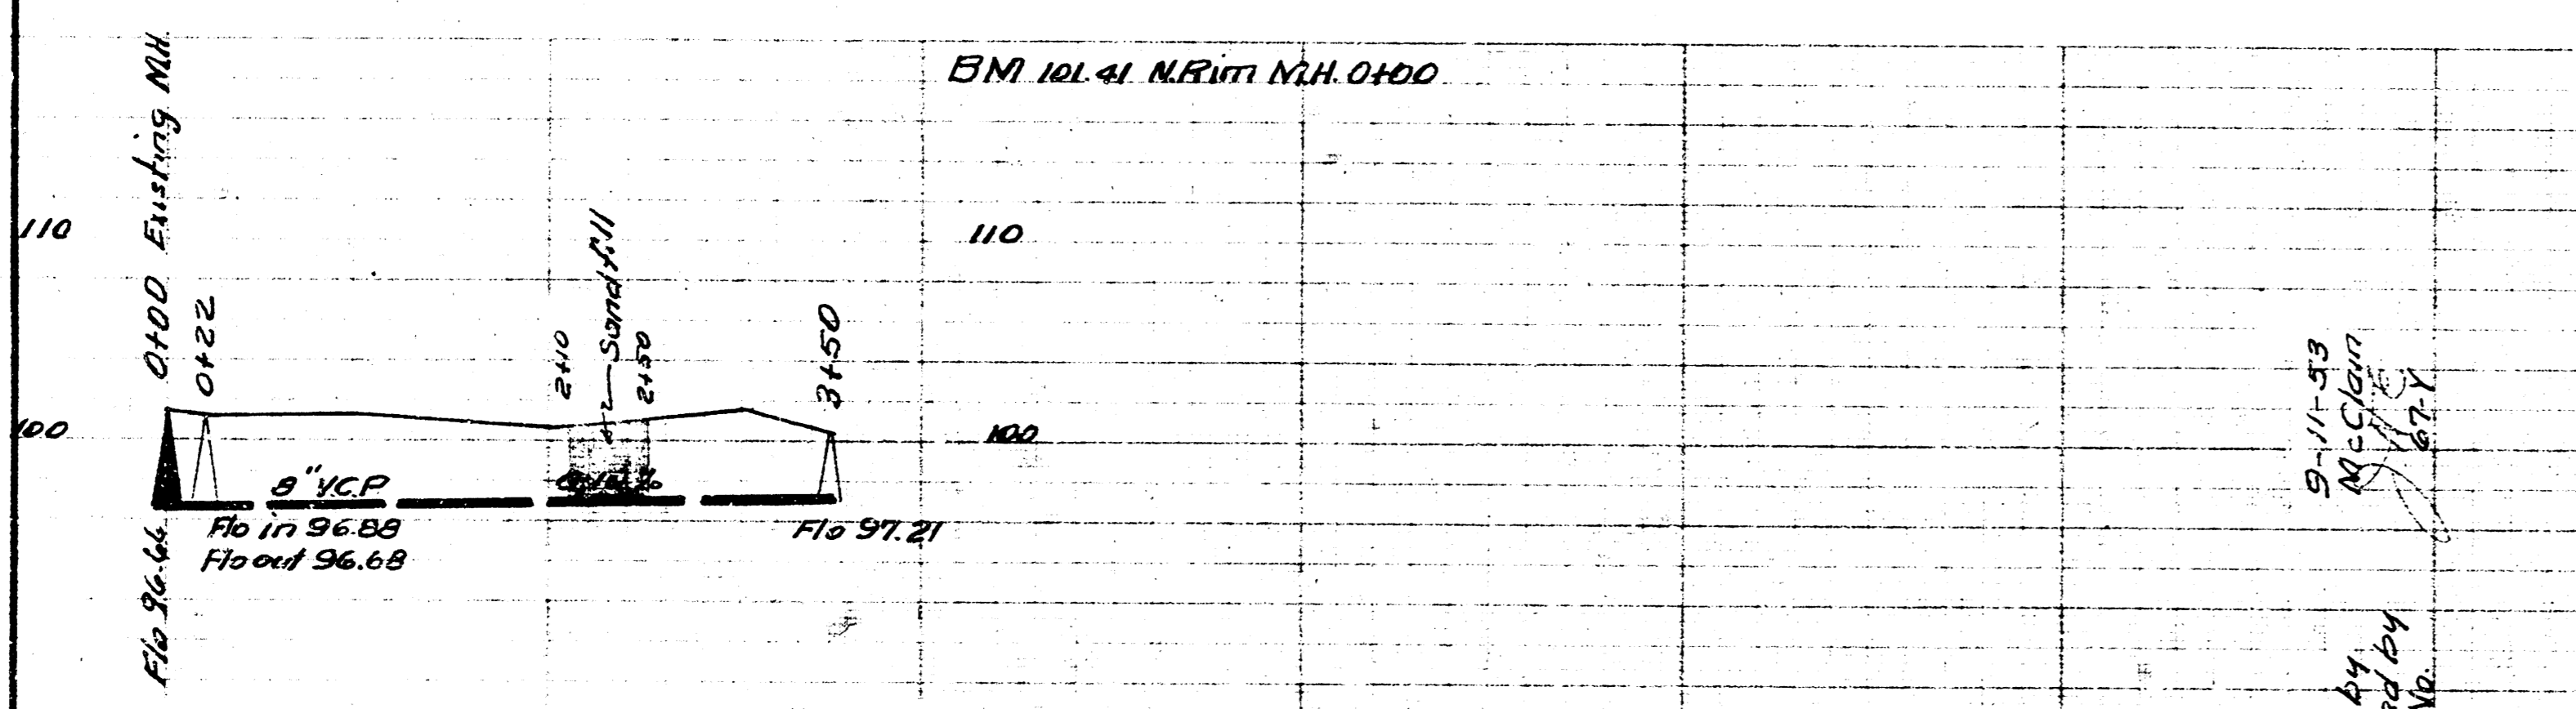

Date 9-11-53
 Drawn by McClain
 Checked by 49-Y

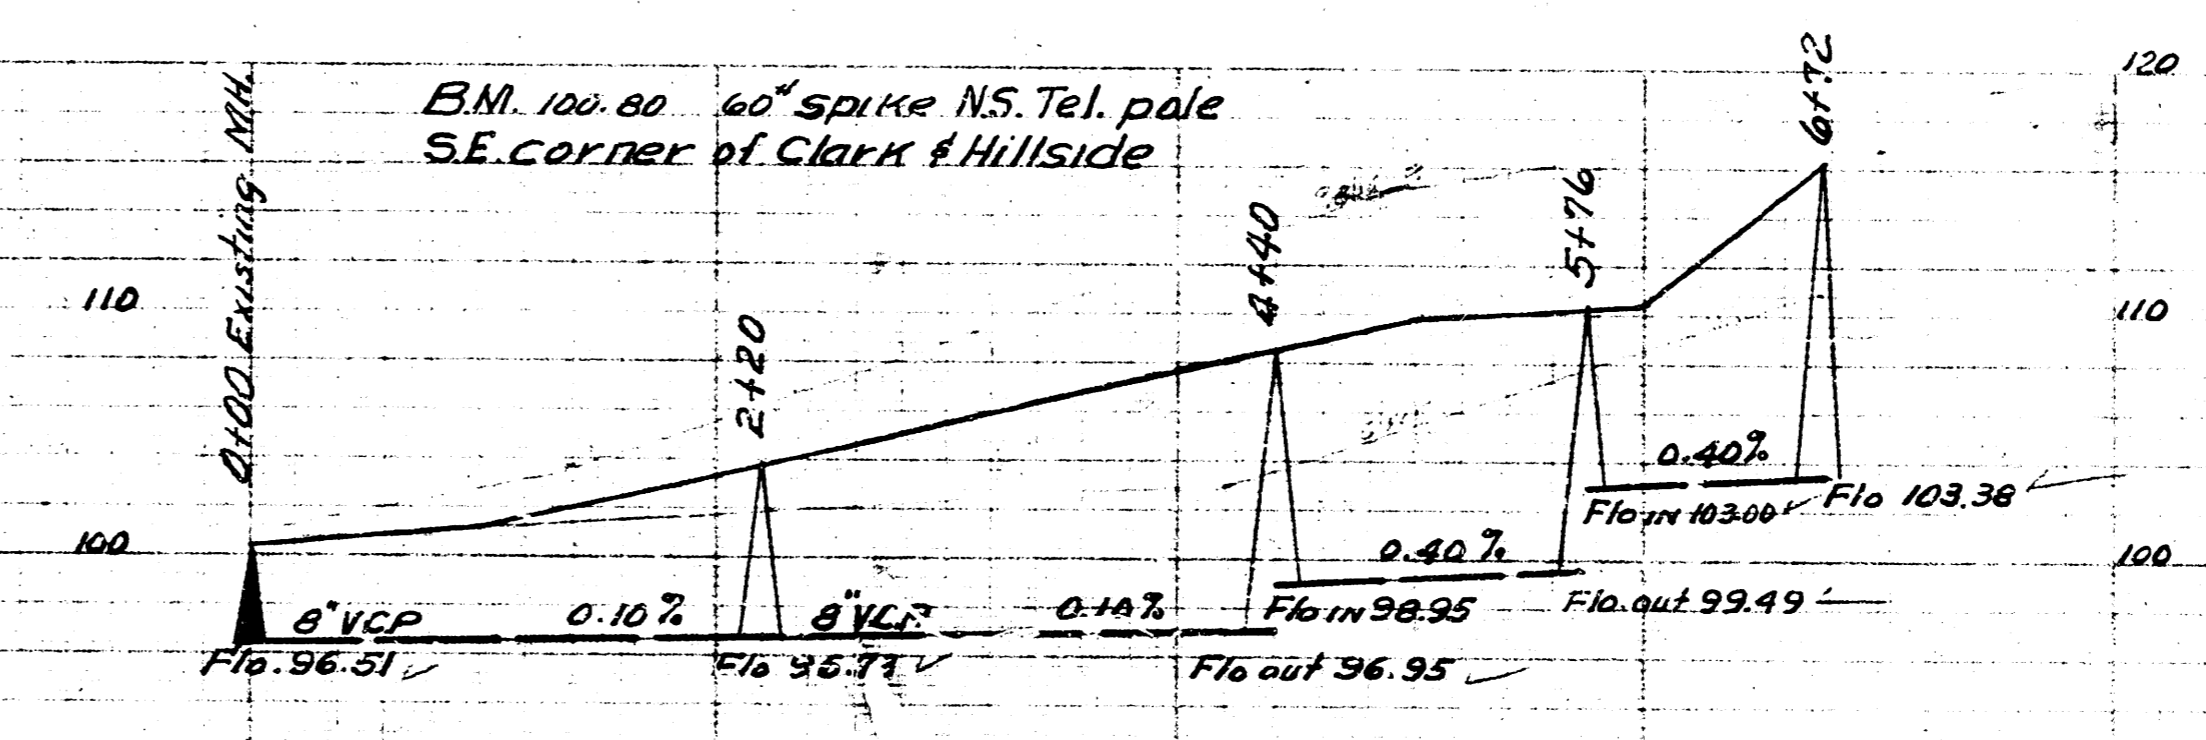

LAT. 4 DIST. E. 55.21
 CITY OF WICHITA KANSAS.
 B.E. SMITH, CITY ENGINEER
 Proj. No. C-23-40

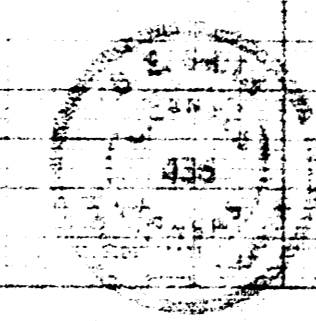

LAT. 39 DCS 2 55.12
 CITY OF WICHITA KANSAS
 B.E. SMITH, CITY ENGINEER
 Proj. No. C-23-41

