


CONSTRUCTION PLANS FOR
LATERAL 9, DISTRICT E
OF THE
SANITARY SEWER NO. 21

THE CITY OF WICHITA,
SEDGWICK COUNTY, KANSAS
MIKE LINDEBAK, P.E., CITY ENGINEER

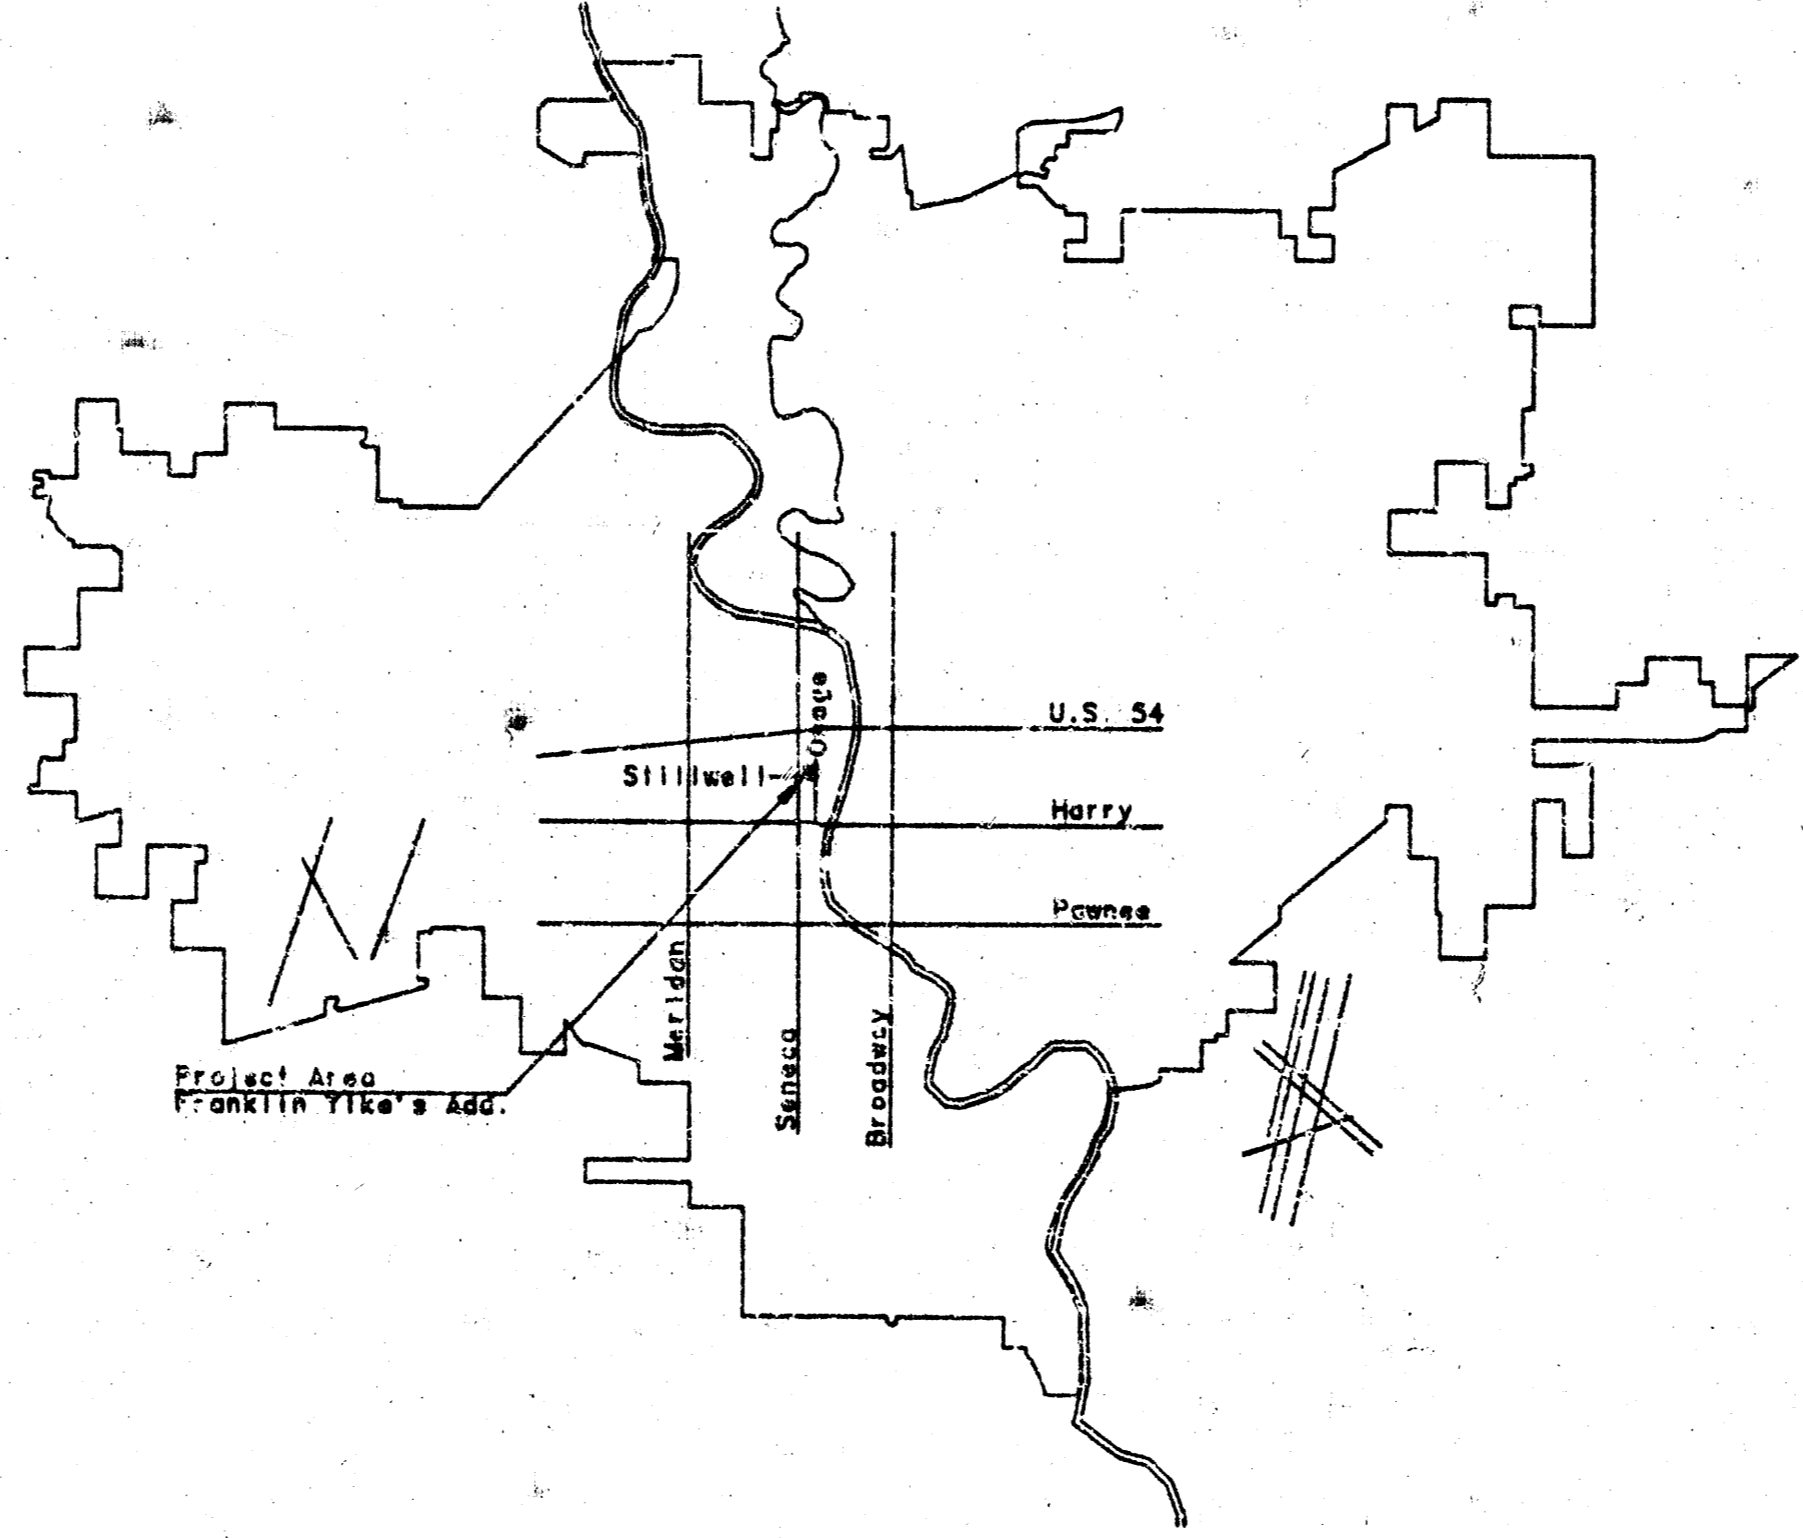

LOCATION MAP

CITY OF WICHITA PROJECT NO. 468-76-245-81362-000-000-001
JULY, 1984
PLANS PREPARED BY
PROFESSIONAL ENGINEERING CONSULTANTS, P.A.
ENGINEERS
WICHITA, KANSAS

