



LOCATION MAP
LAT. 7 SANITARY SEWER NO. 22
CITY OF WICHITA, KANSAS
B.E. SMITH CITY ENGINEER PROJ. NO. C24-62

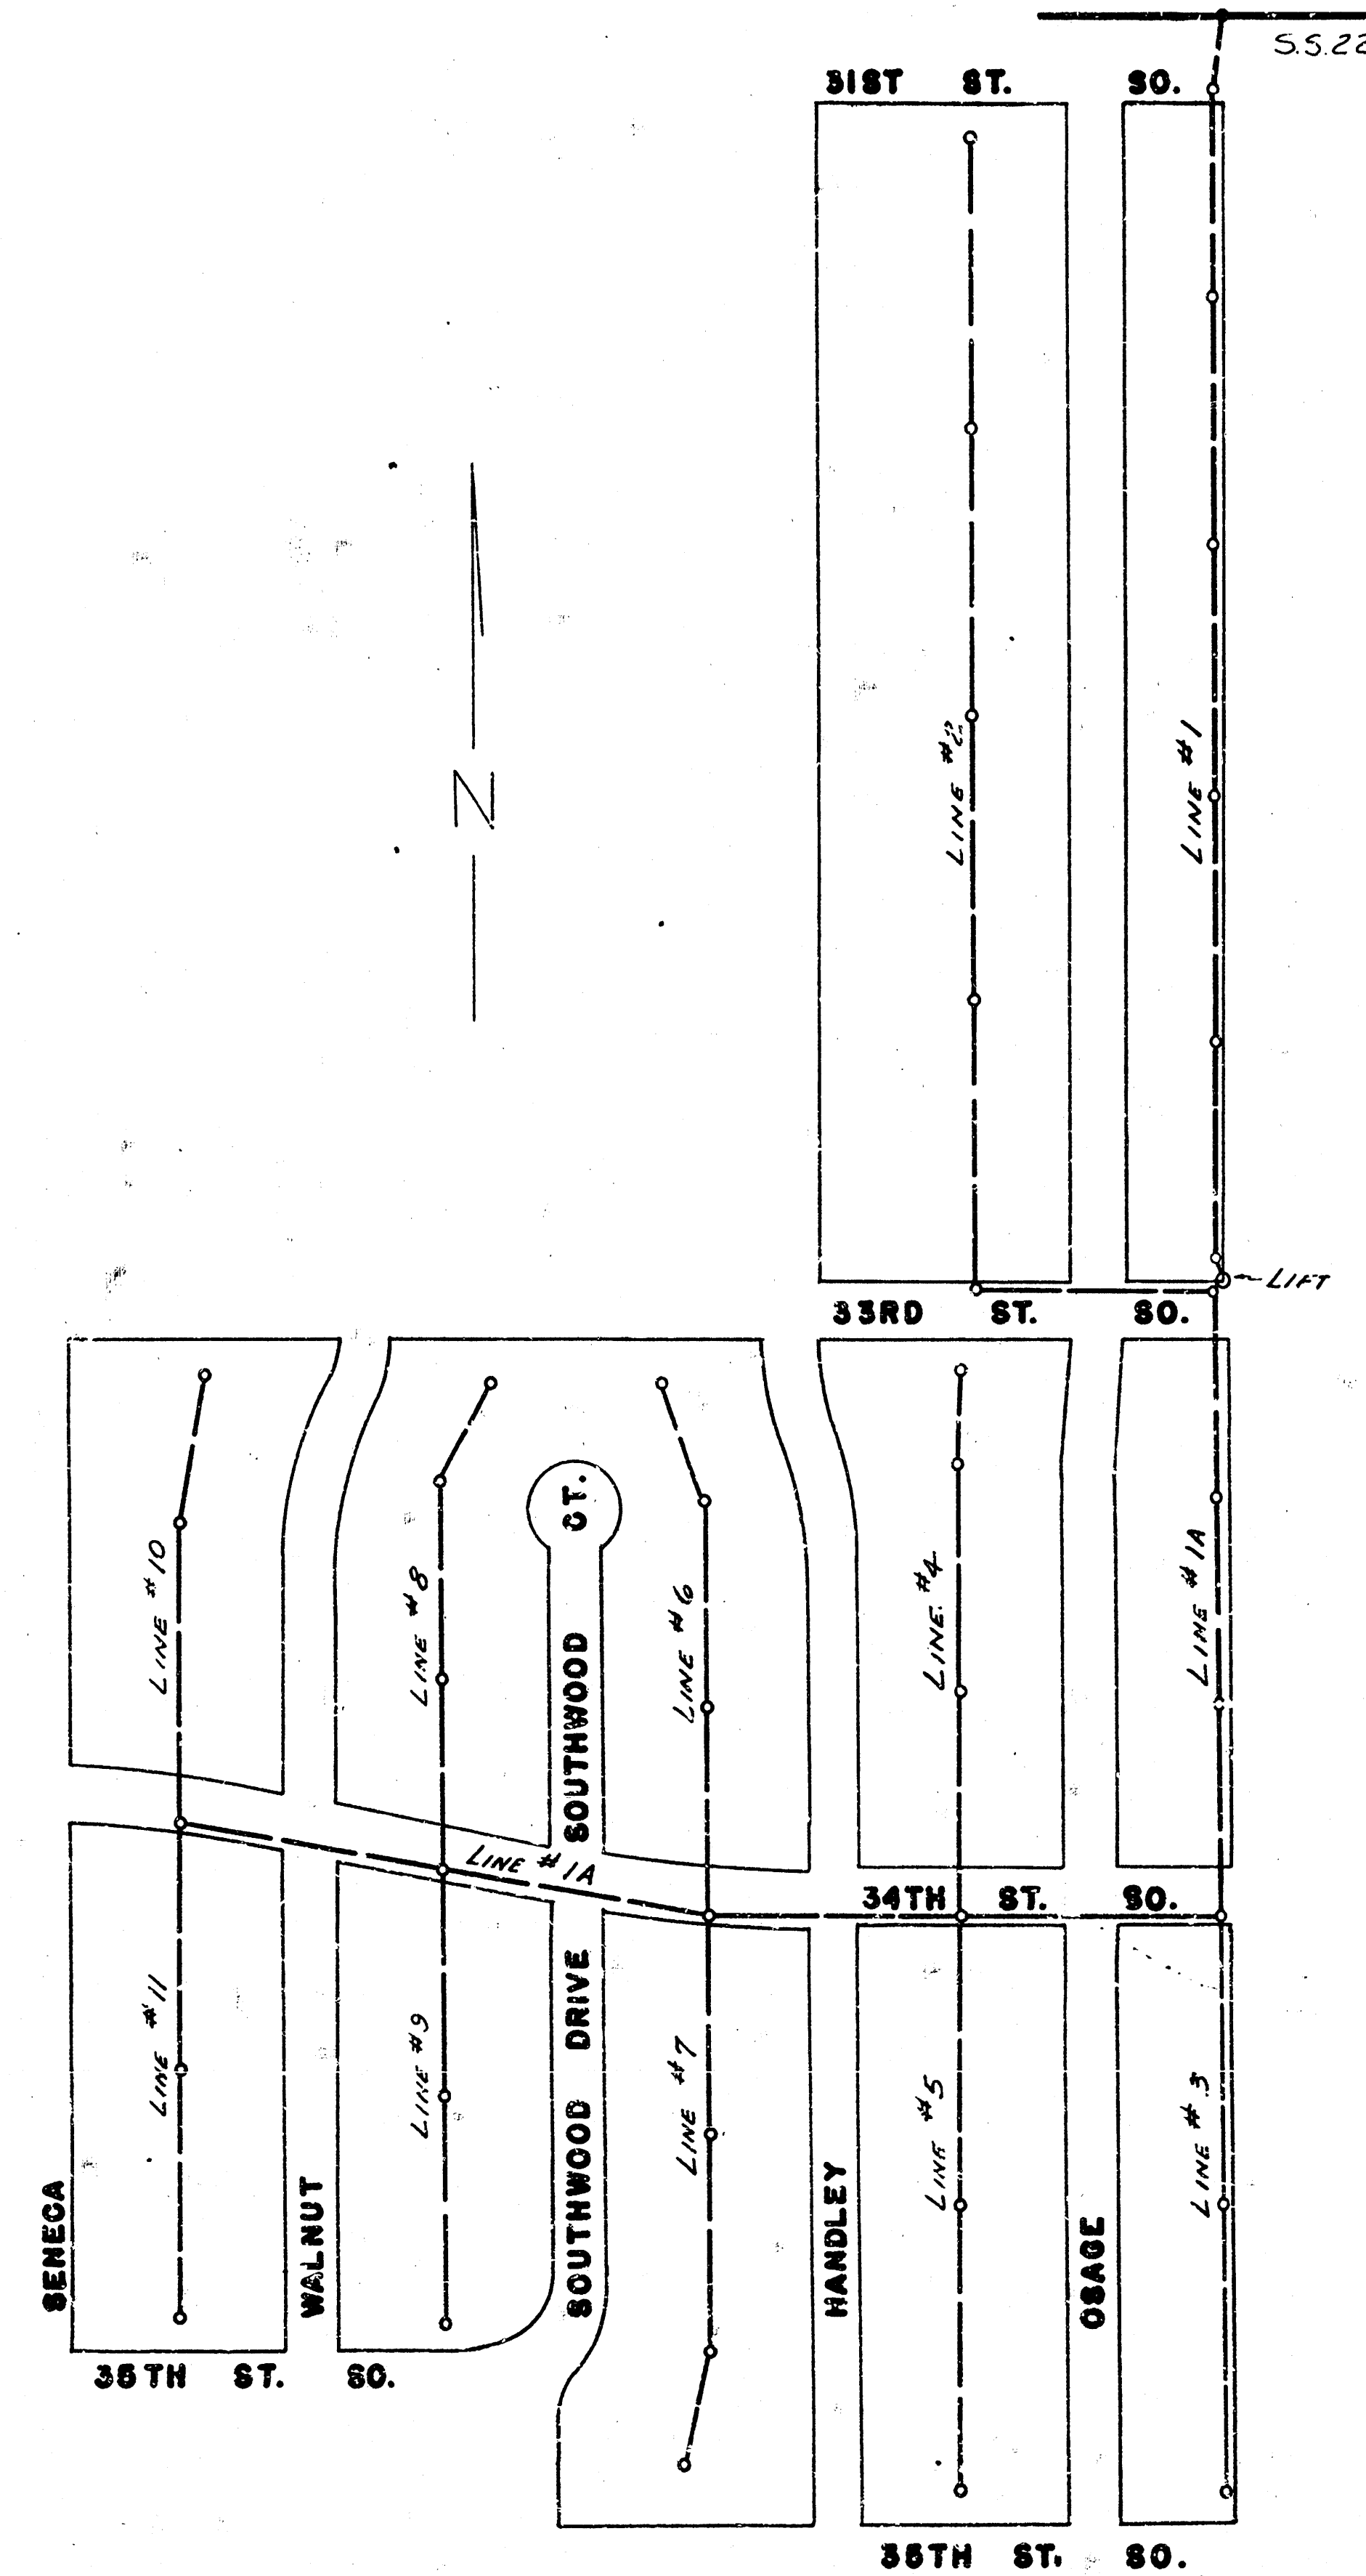


BENEFIT DISTRICT
LAT. 7 SANITARY SEWER NO. 22
CITY OF WICHITA, KANSAS
B.E. SMITH CITY ENGINEER PROJ. NO. C 24-62

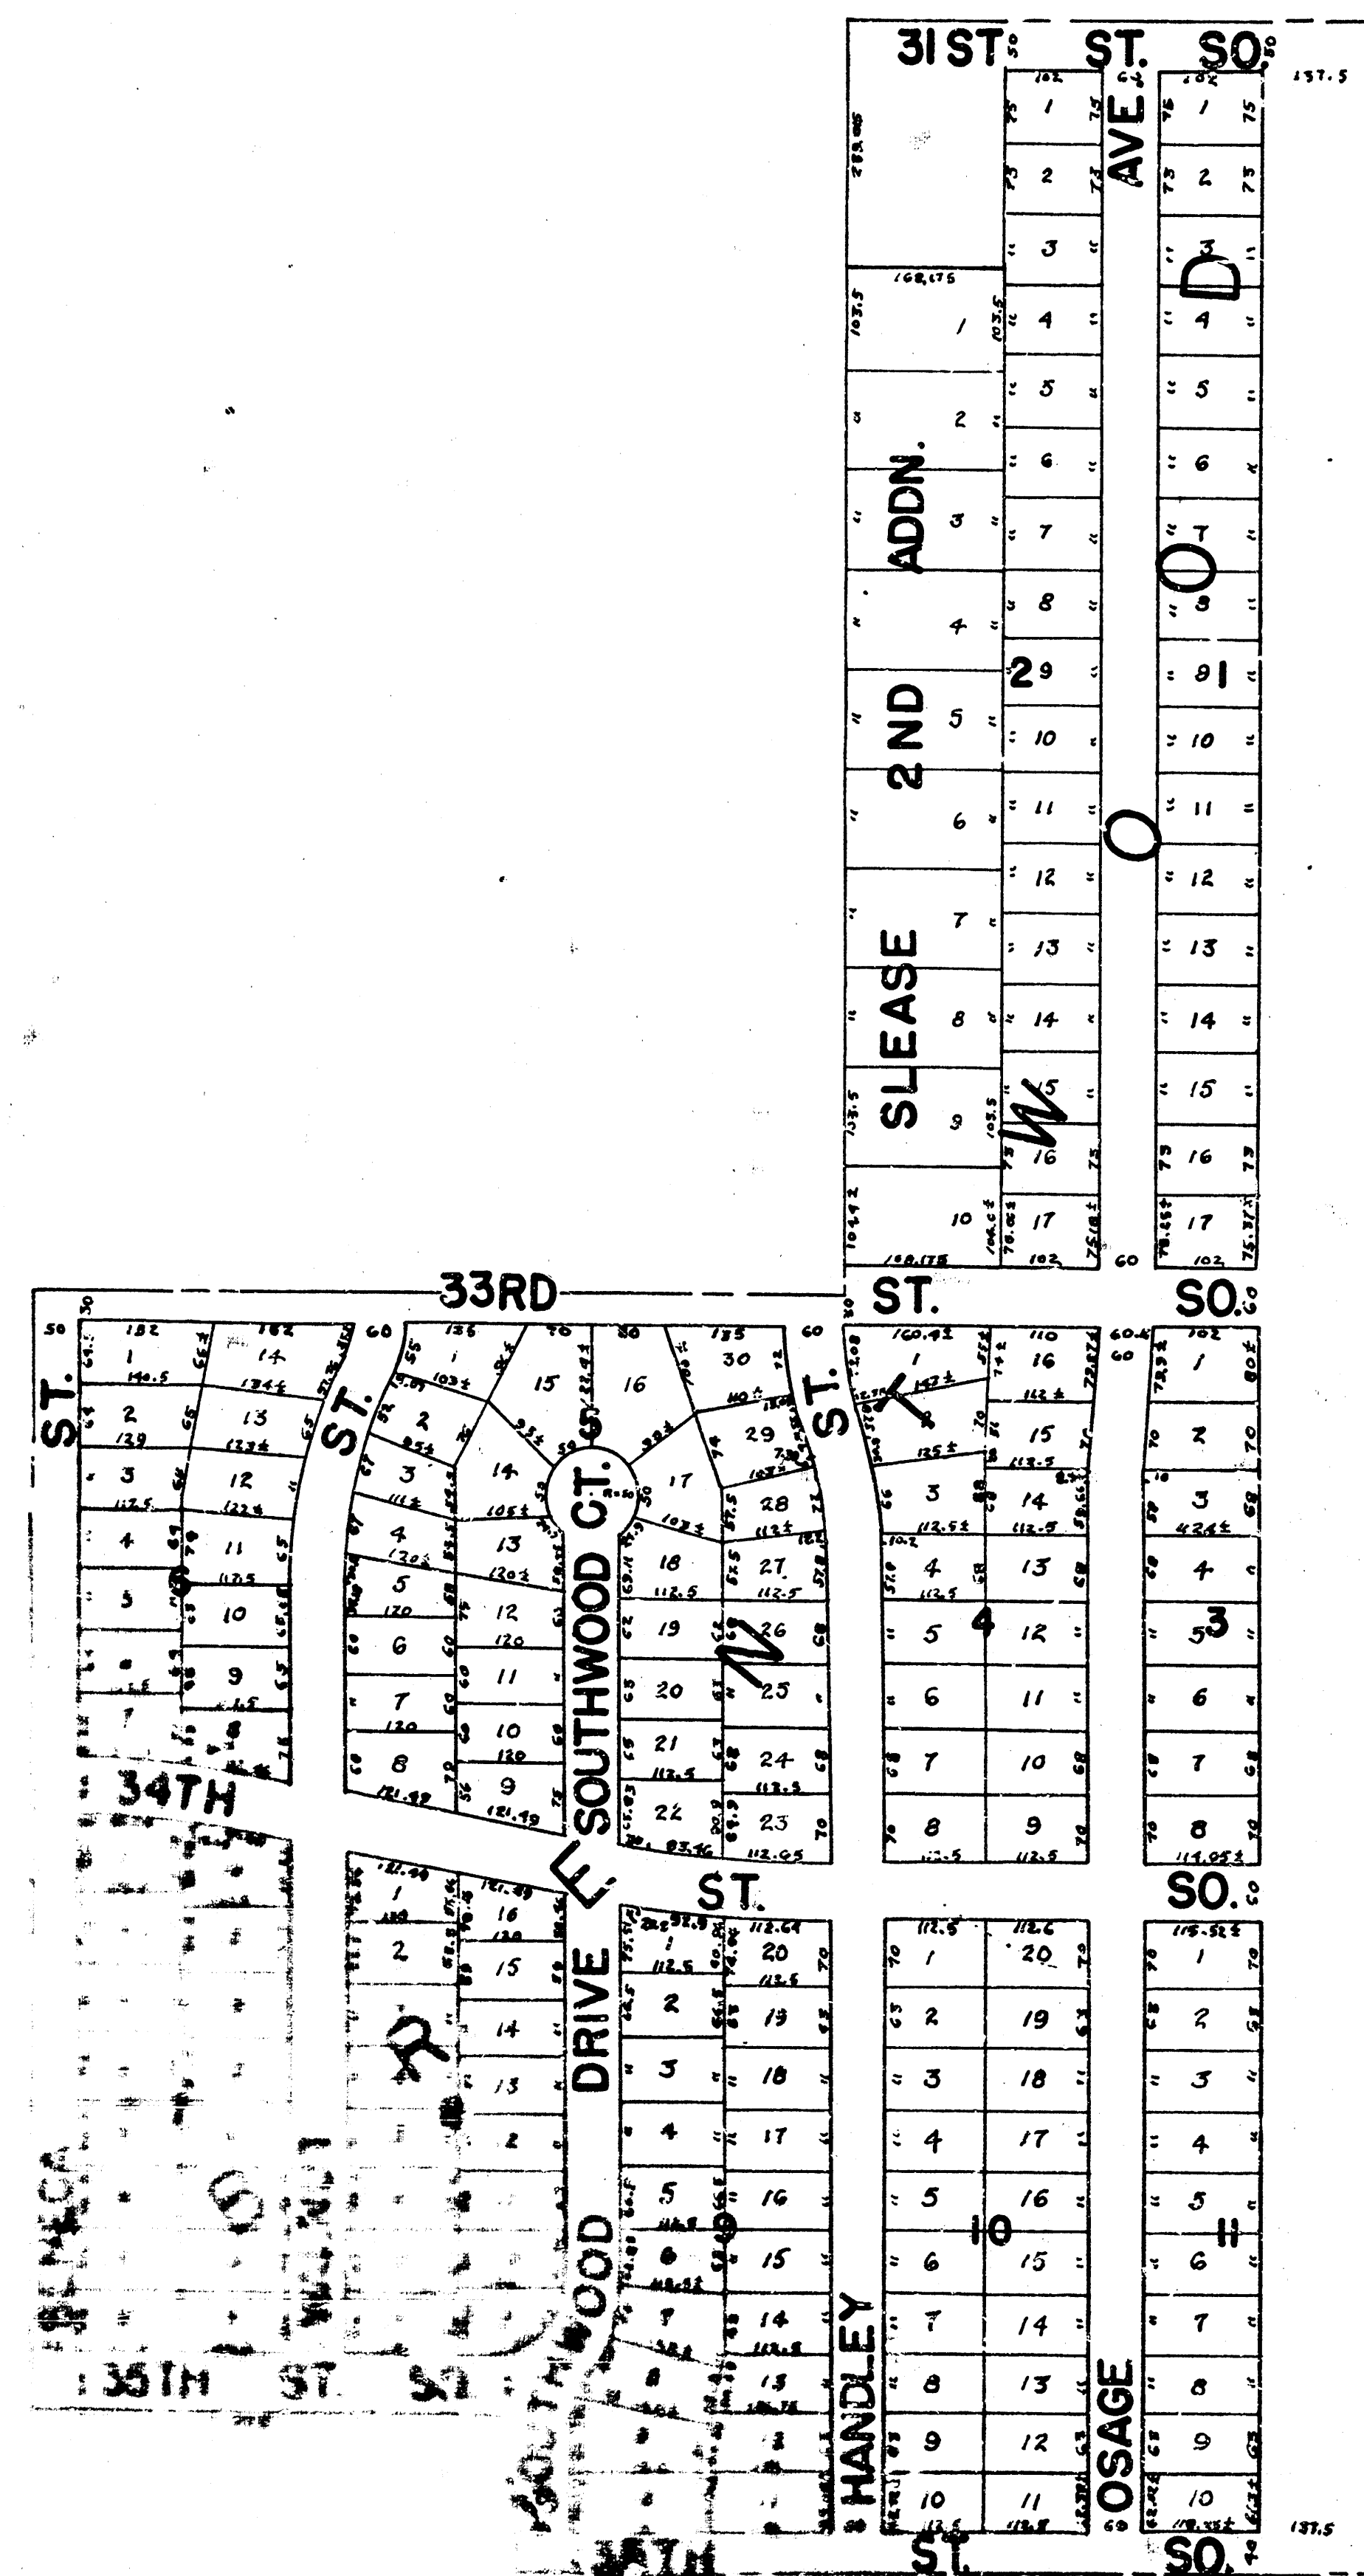


LAT. 7 S.S. 22

Survey by G. E. Hanson
 Plan, Section
 Dated Oct 1934

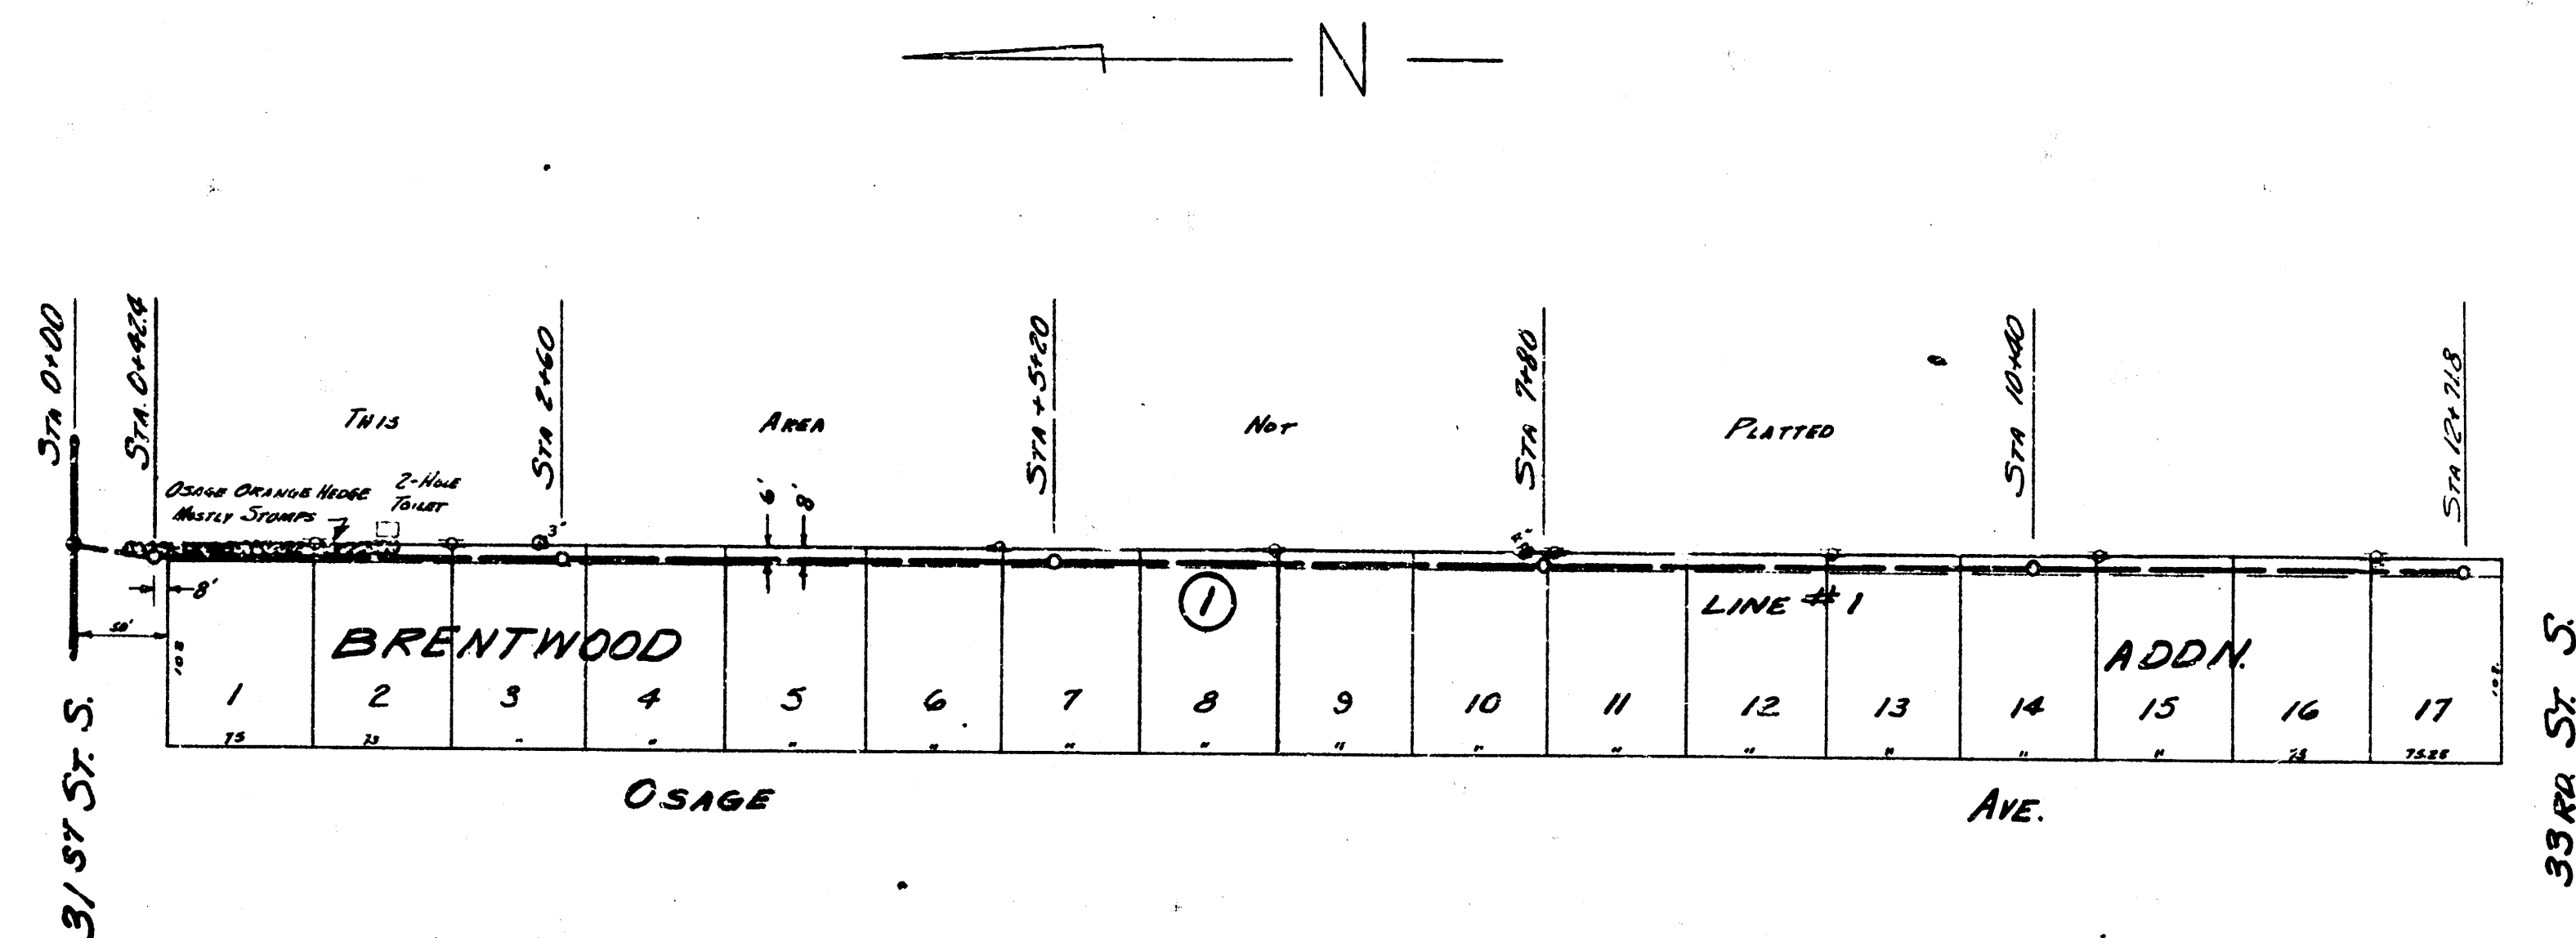


PLAN SCALE
 1" = 80'
 PROFILE SCALE
 1" = 80' Hor. 1" = 4' Vert.

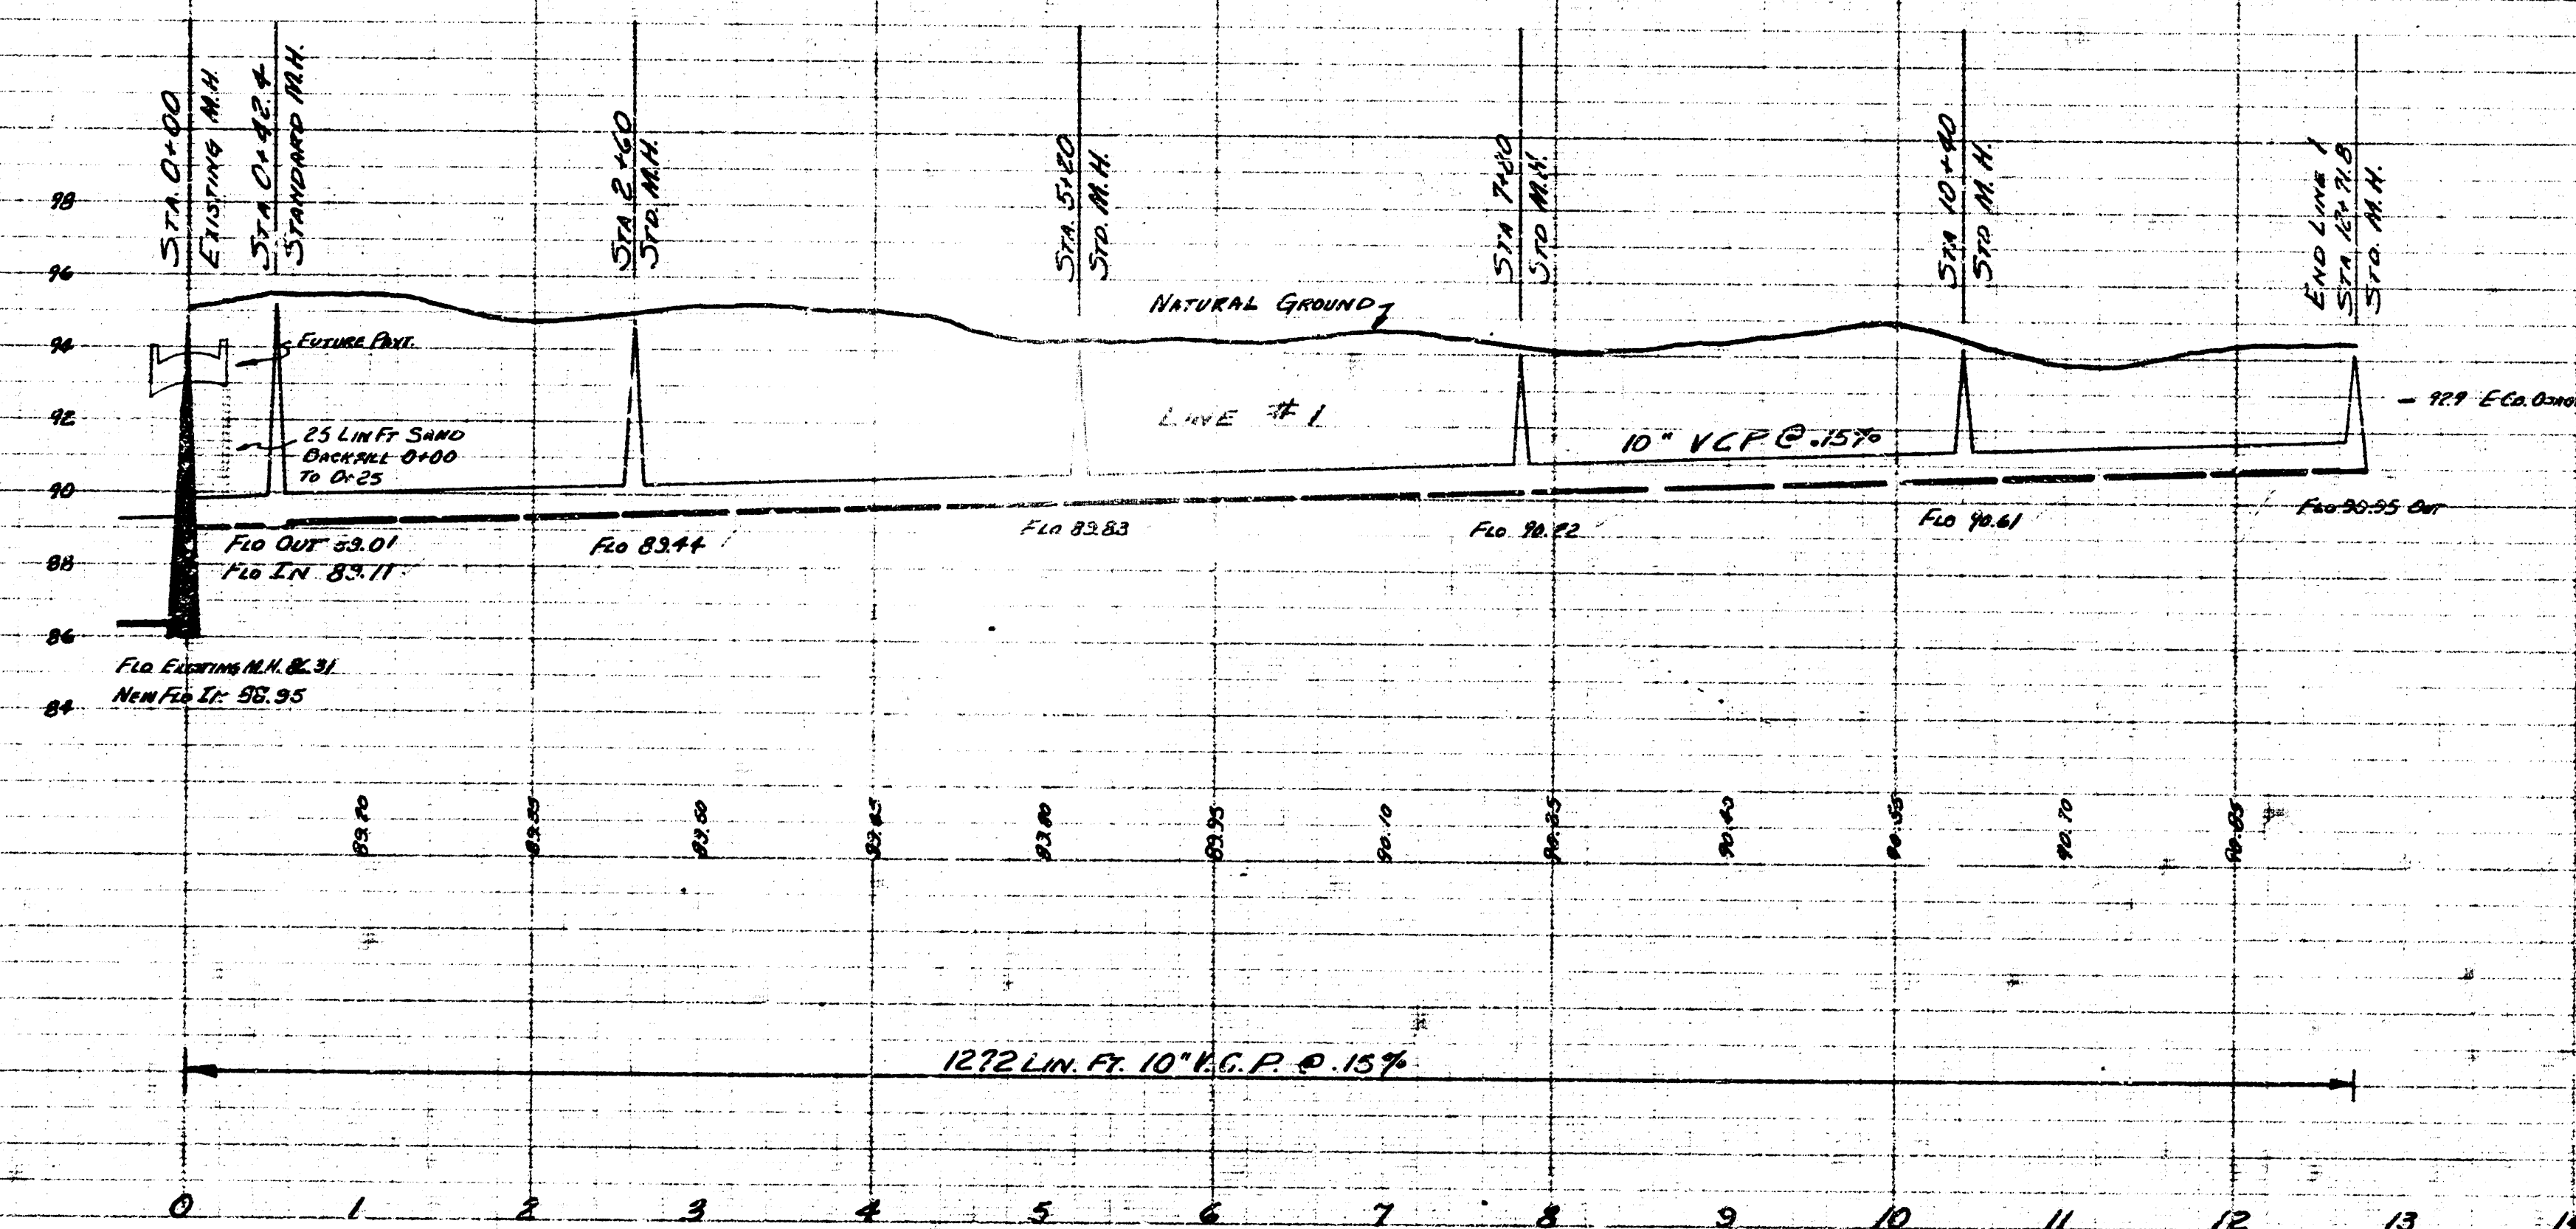


2/1

LAT 1 SS 22
 PROJ. C24-62

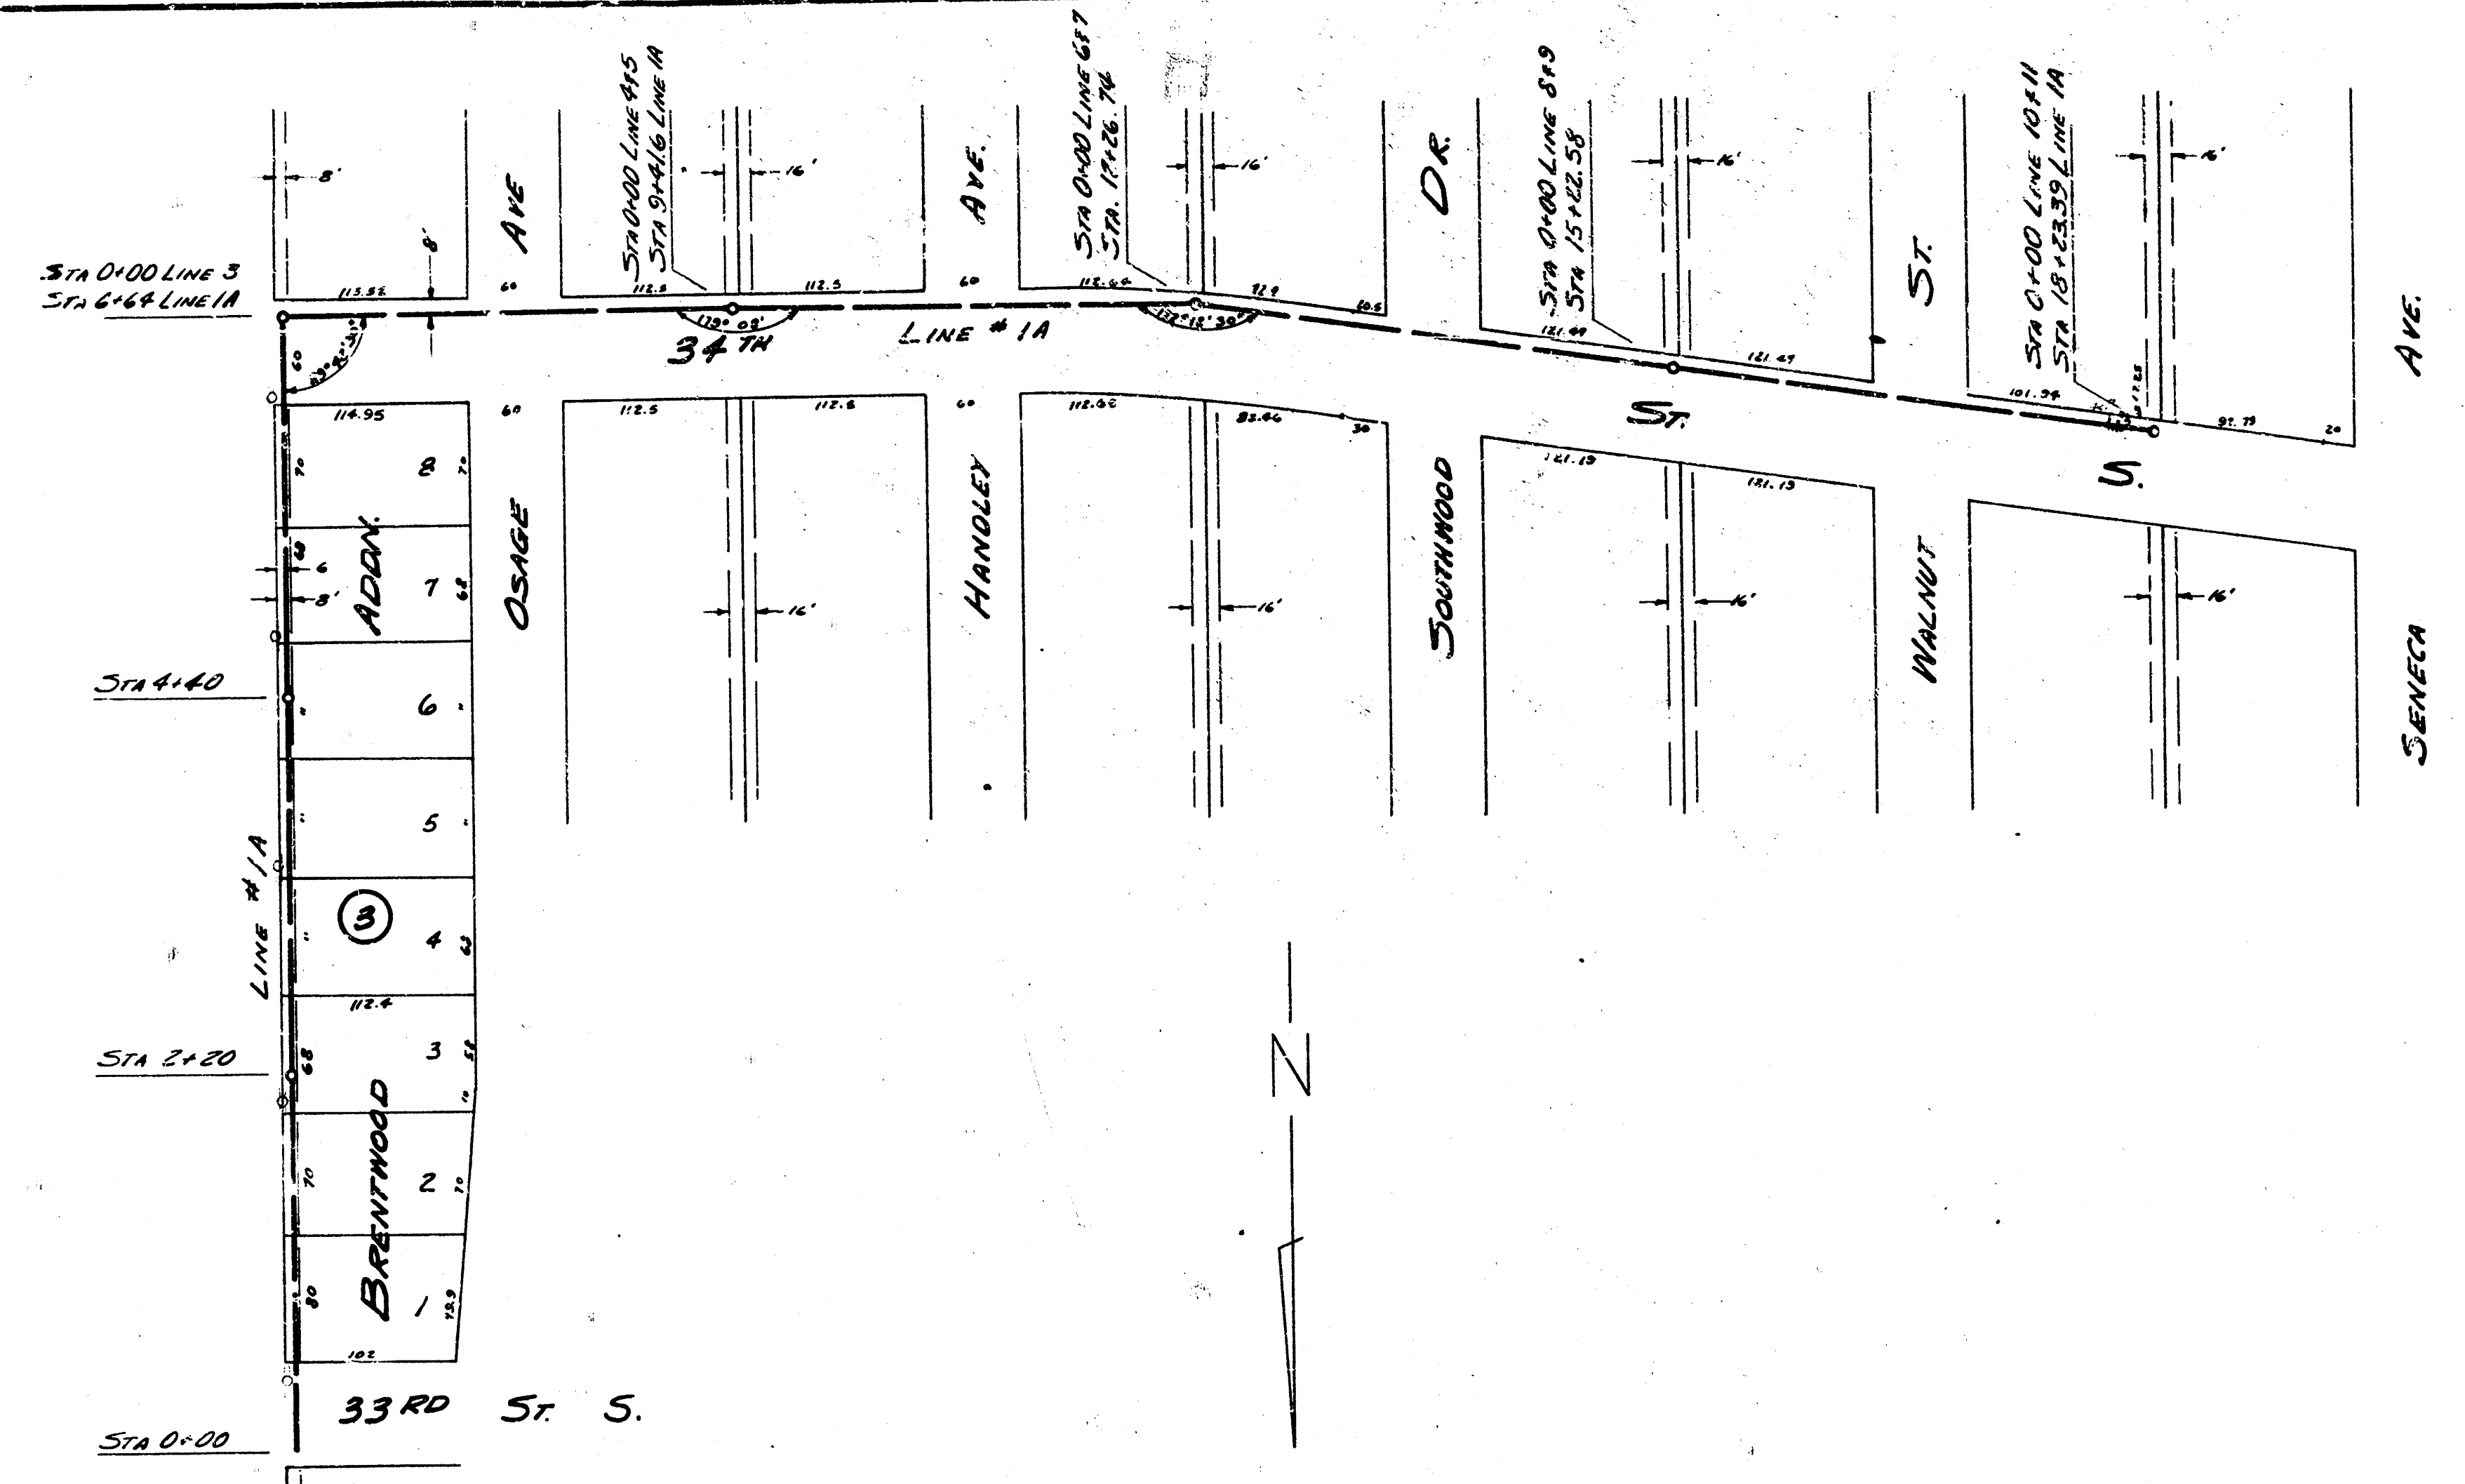



PLAN SCALE
1" = 80'
PROFILE SCALE
1" = 80' for 1" = 4' HWT

B.M. 36.92 SE COR CONC. FOR HO. # 812 W 31ST ST S
B.M. 34.615 NW COR CONC. FOR HO. SE COR HANDLEY # 34TH ST S

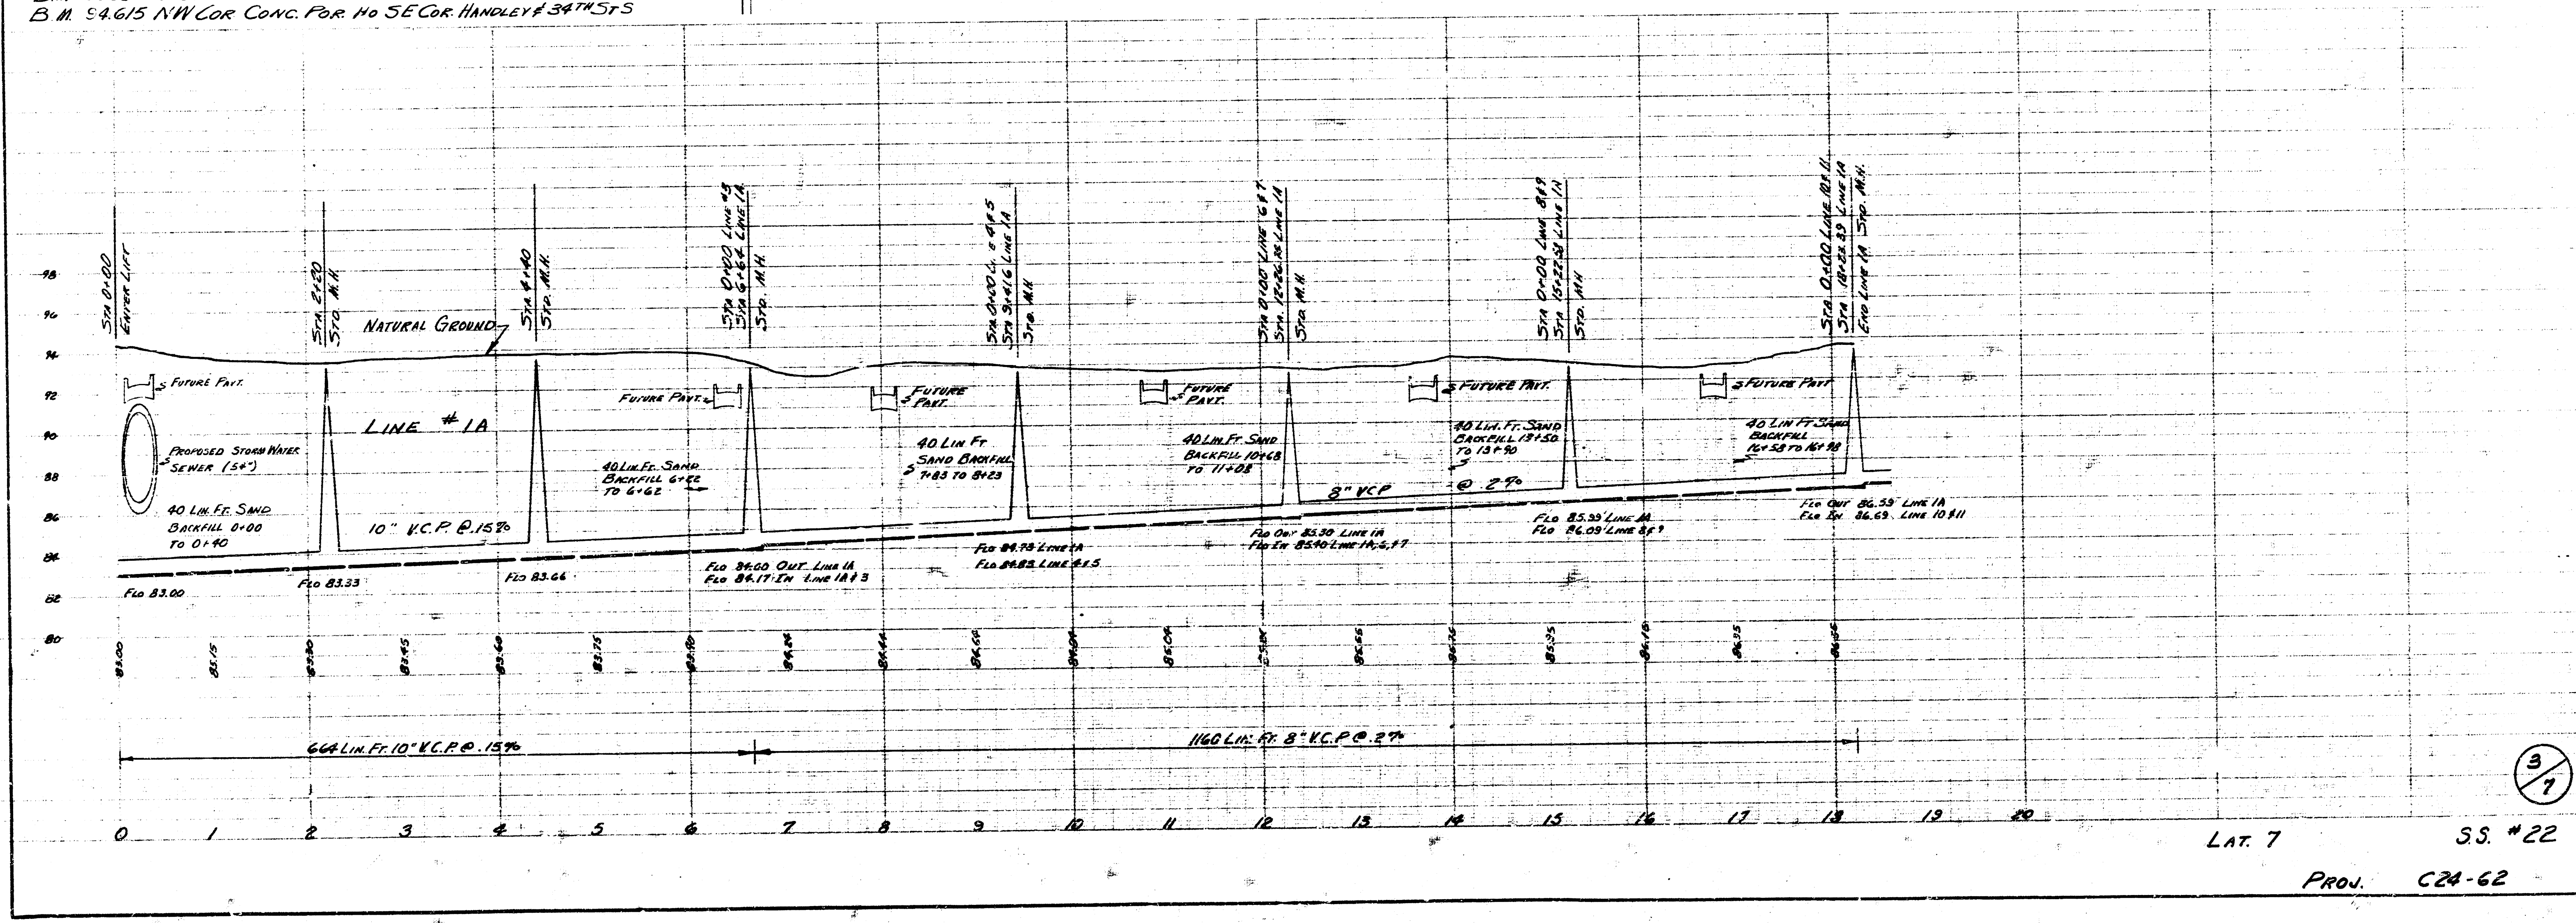



3/1

LAT. 7
SS. #22
PROJ. C24-62

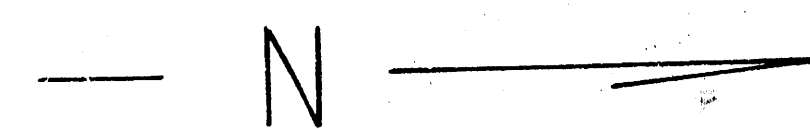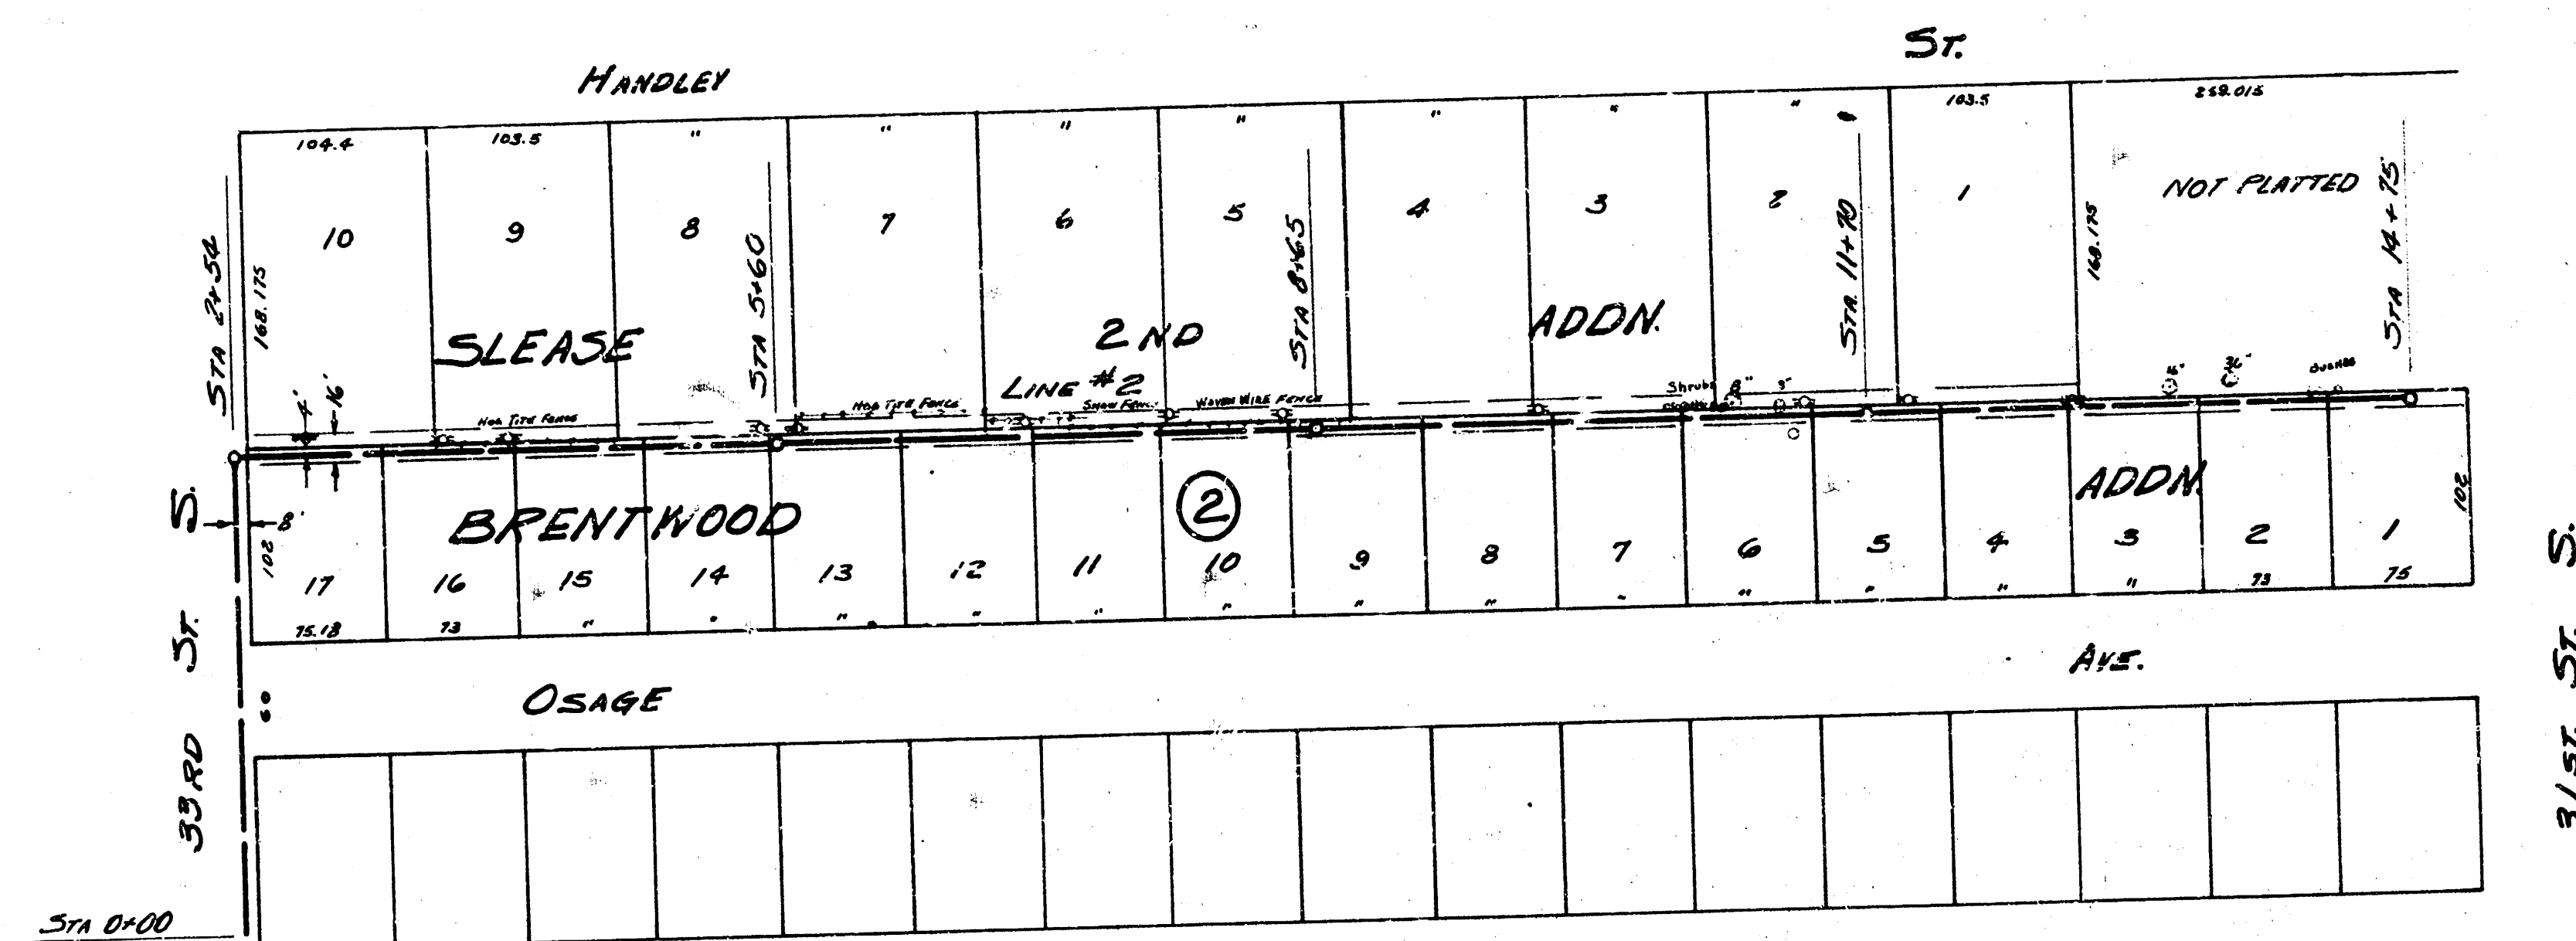





PLAN SCALE
1" = 80'

PROFILE SCALE
1" = 80' Hor. 1" = 4' Vert.


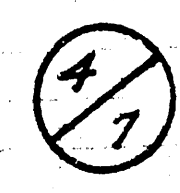
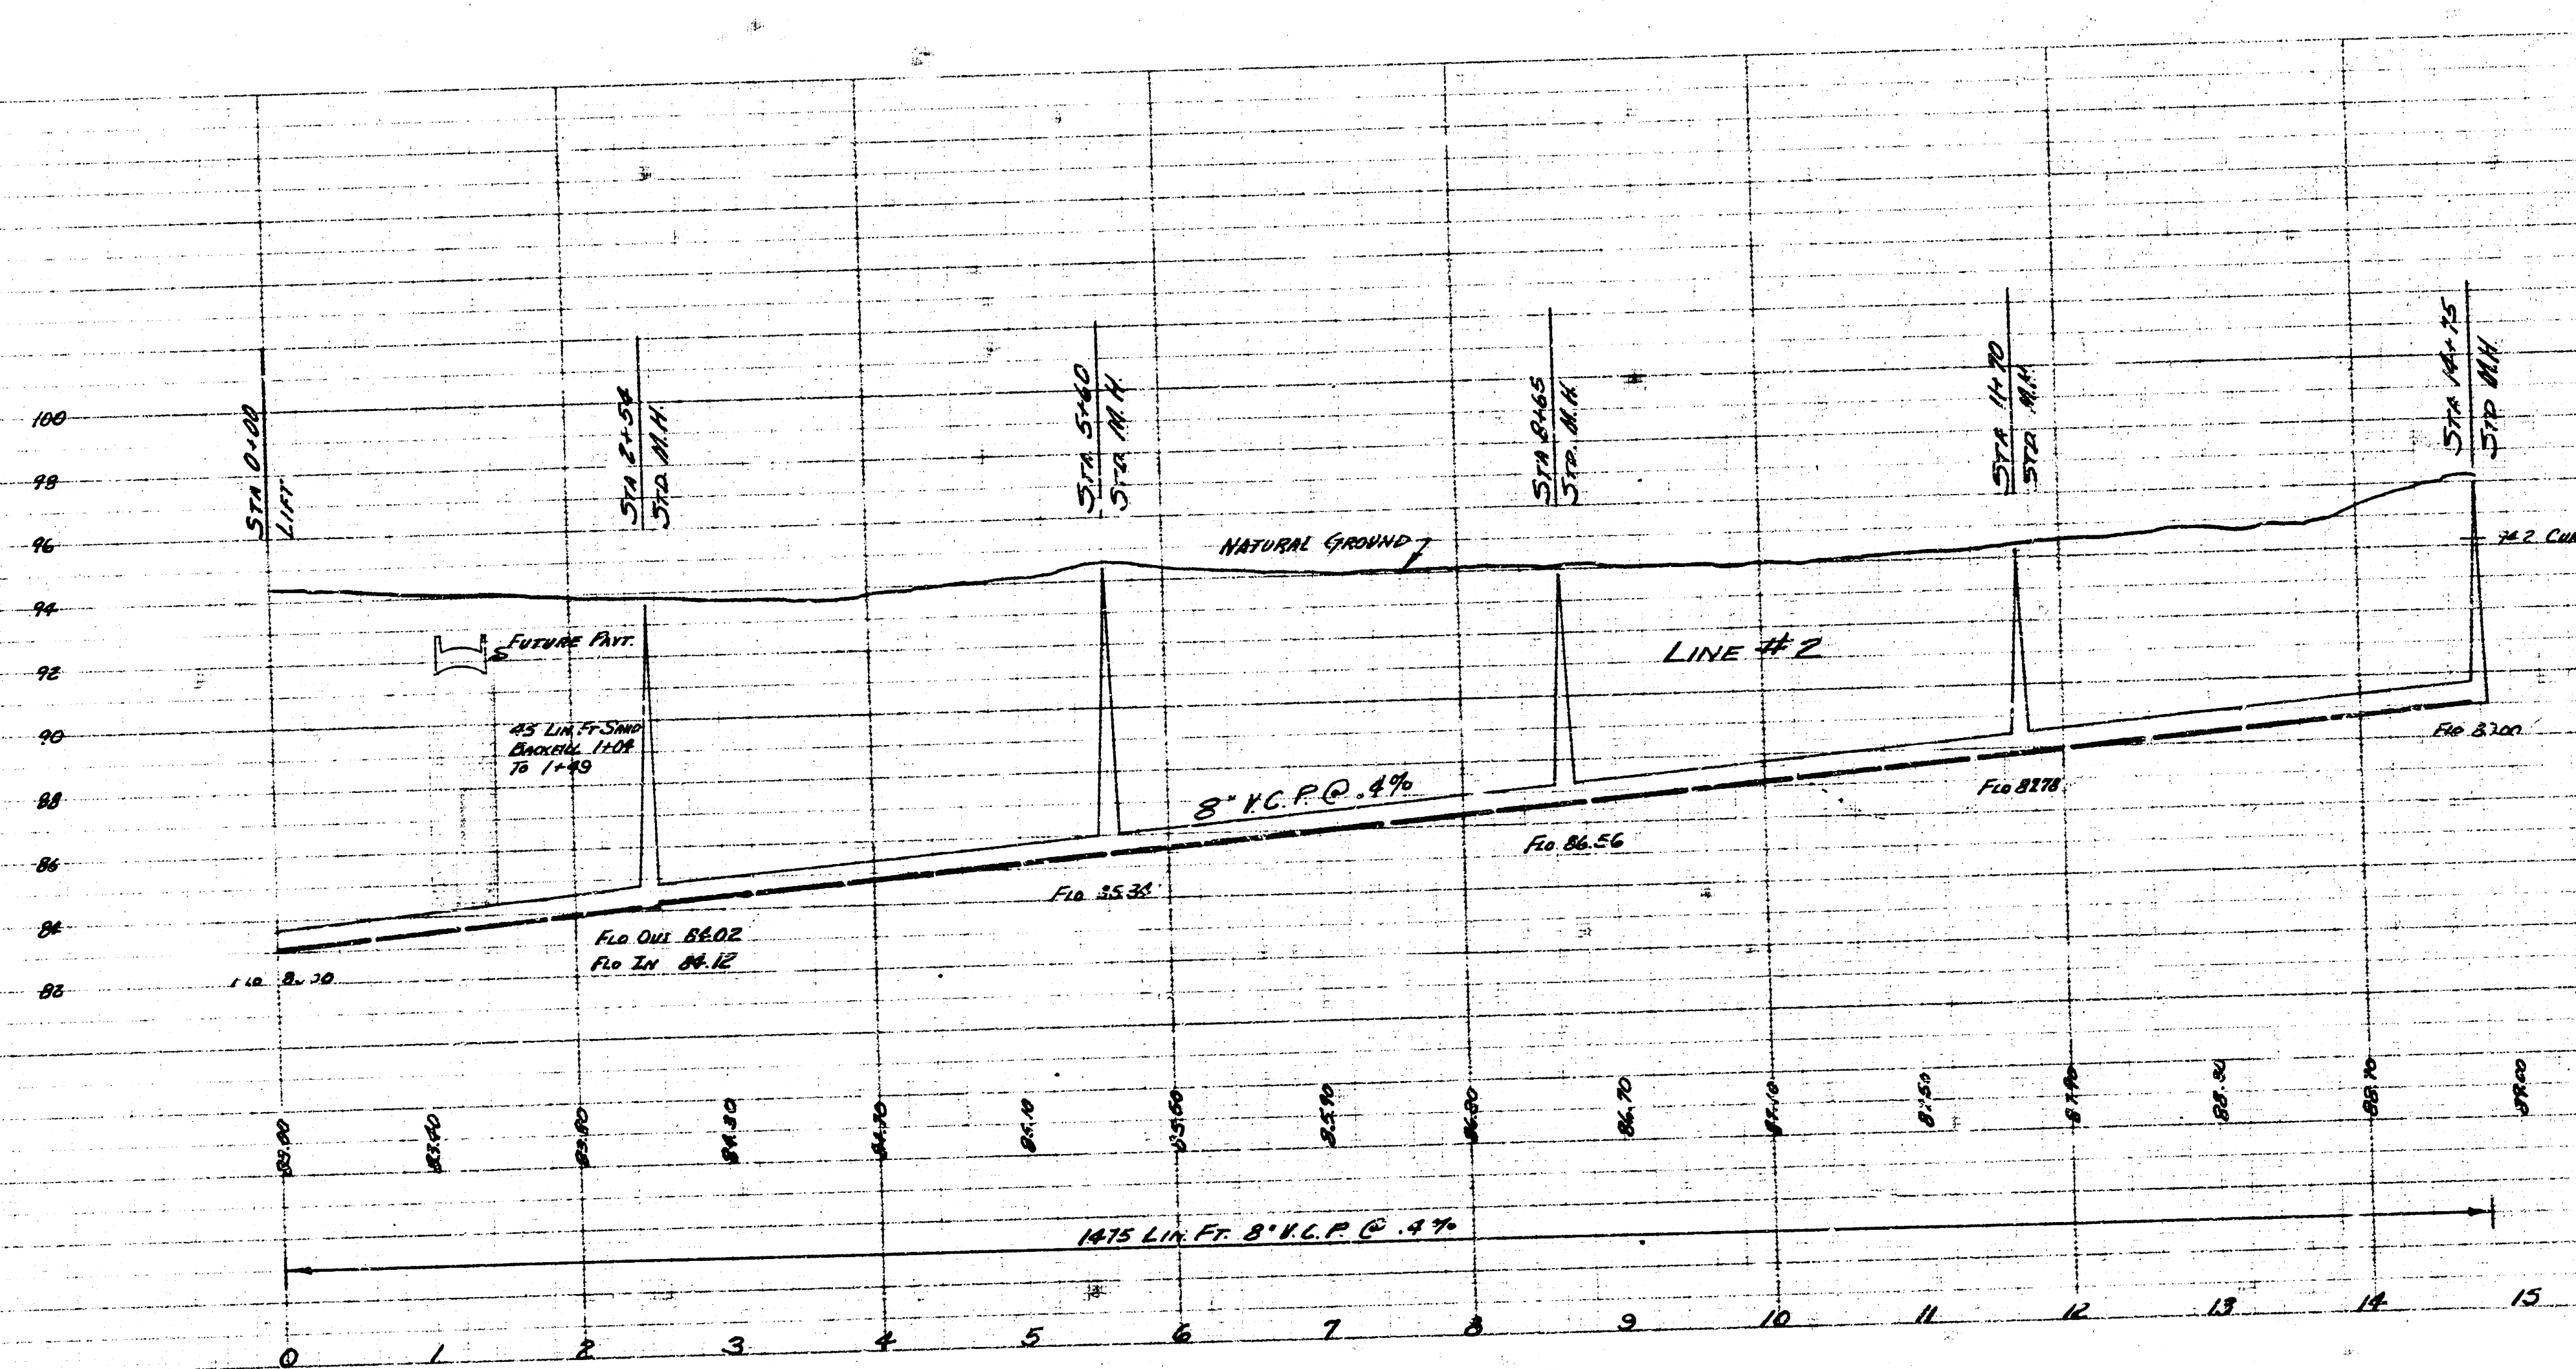


LAT. 7 S.S. 22
PROJ. C24-62



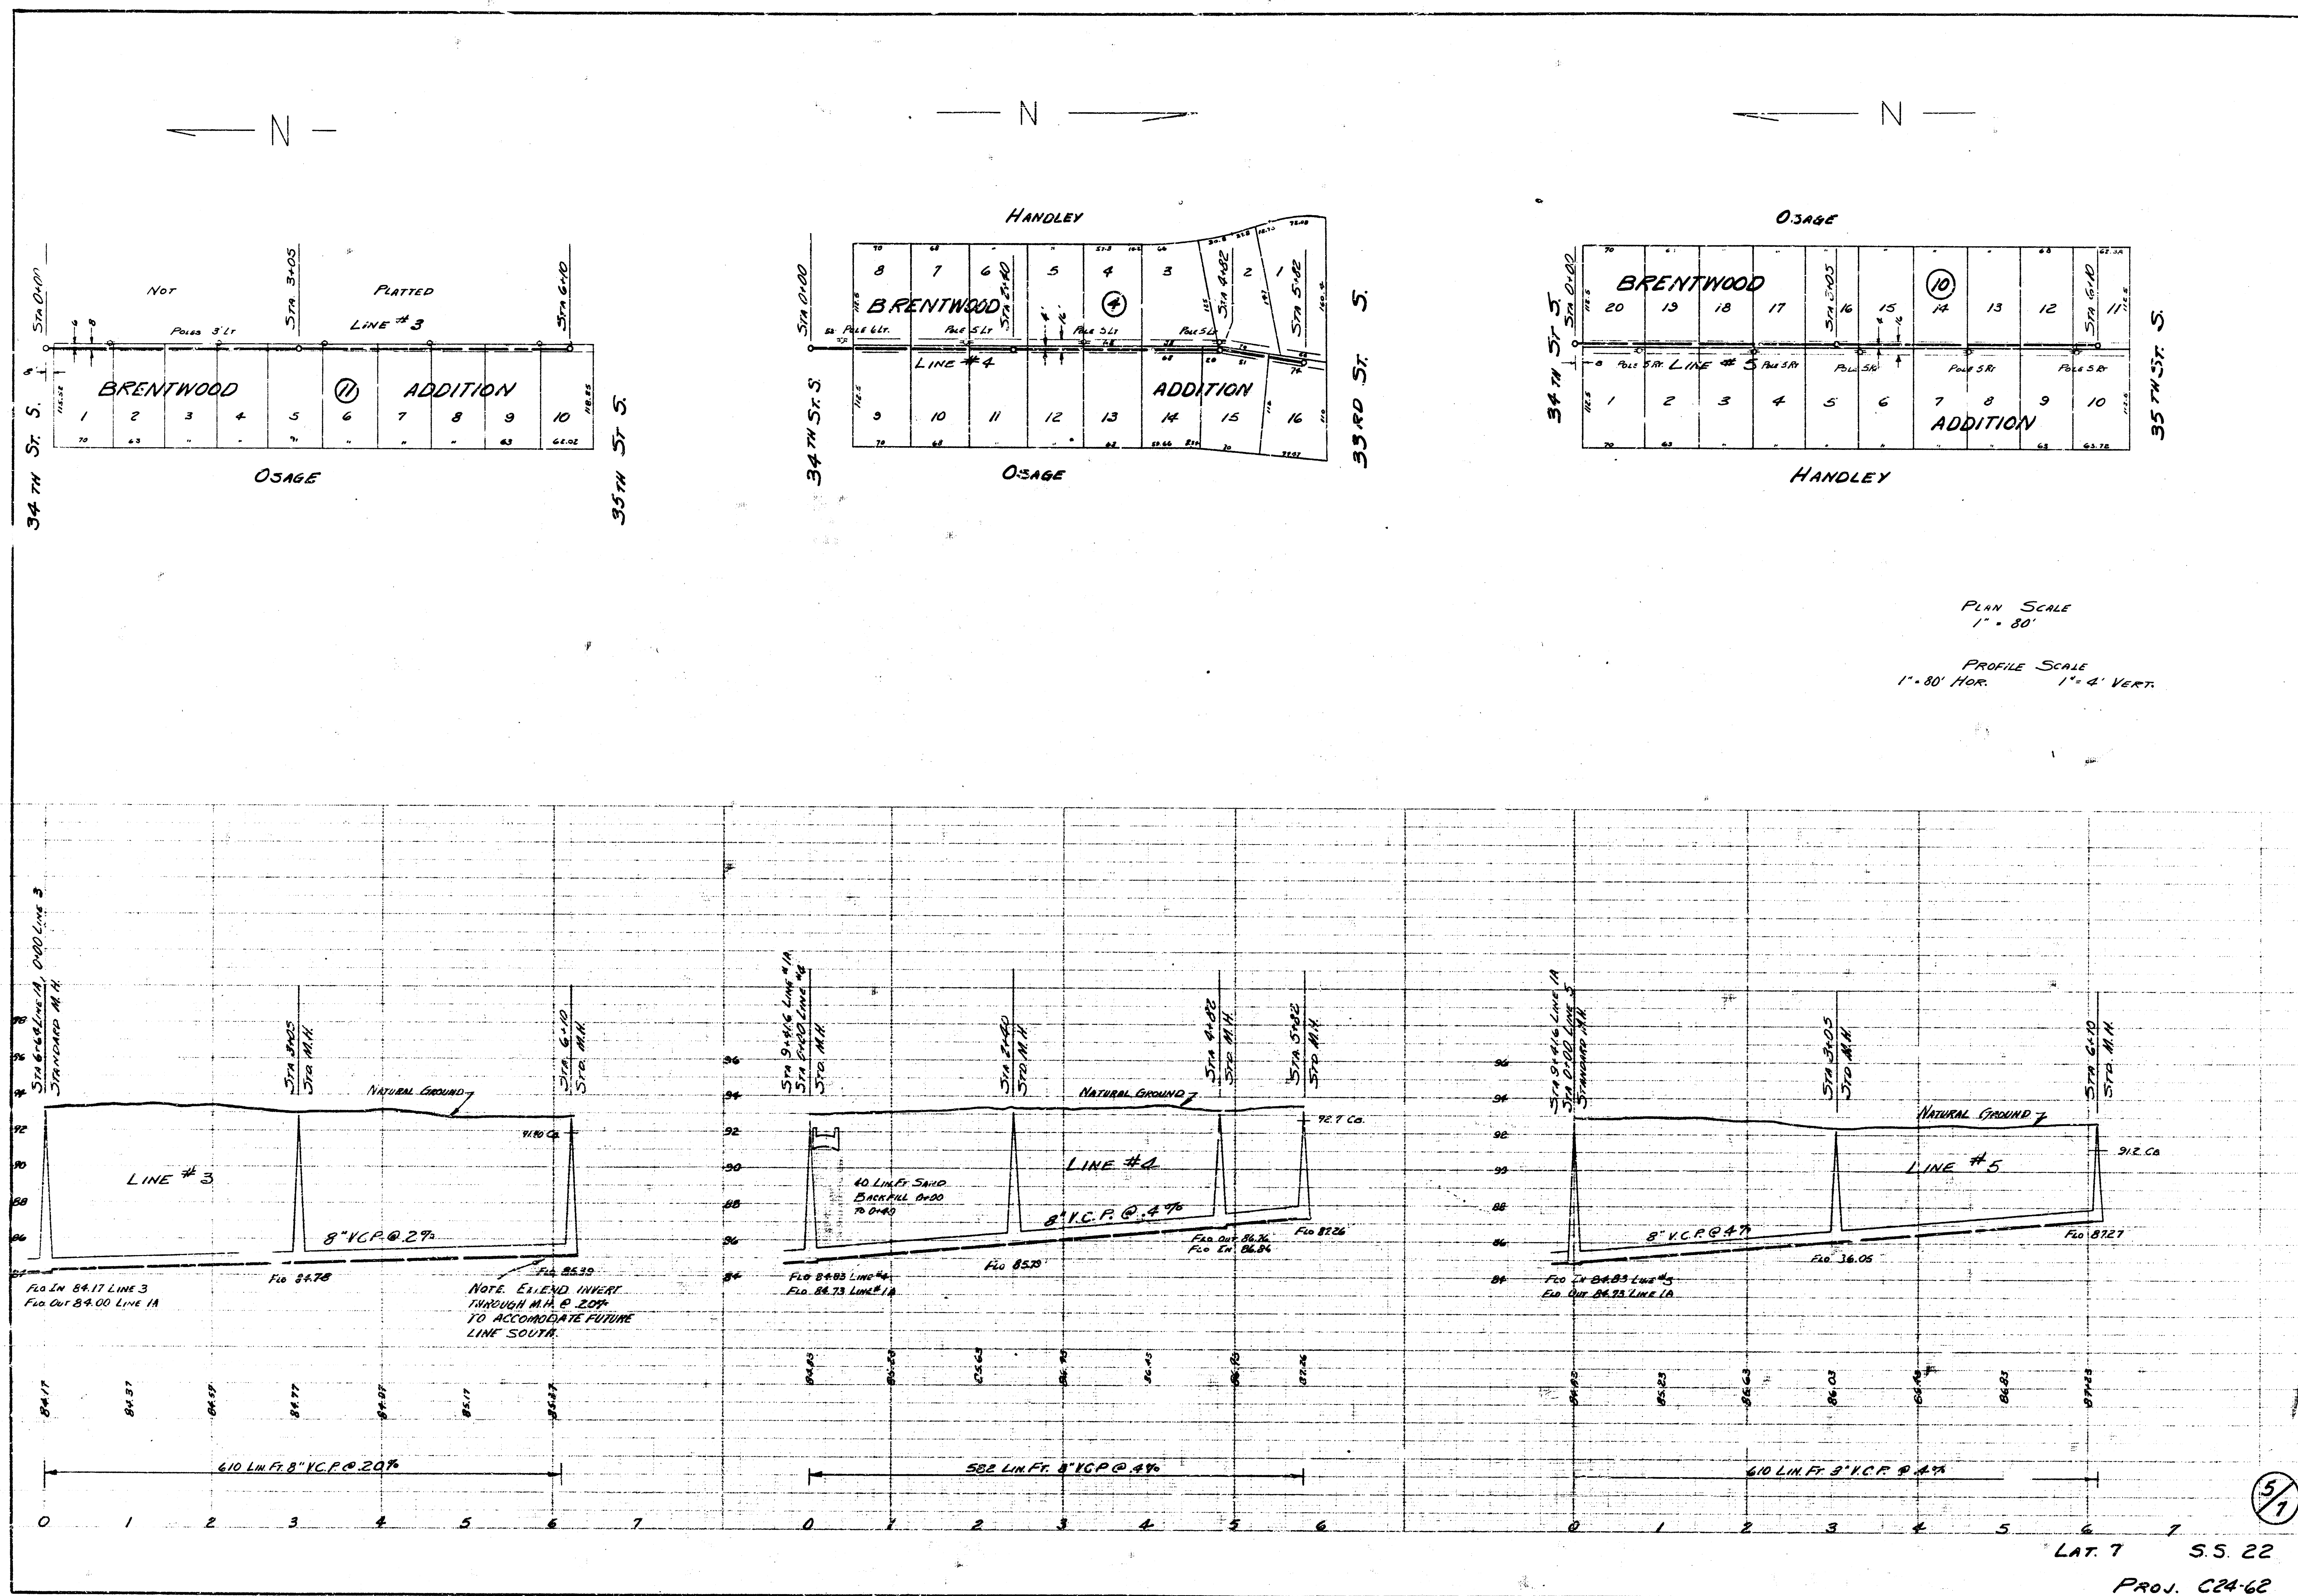


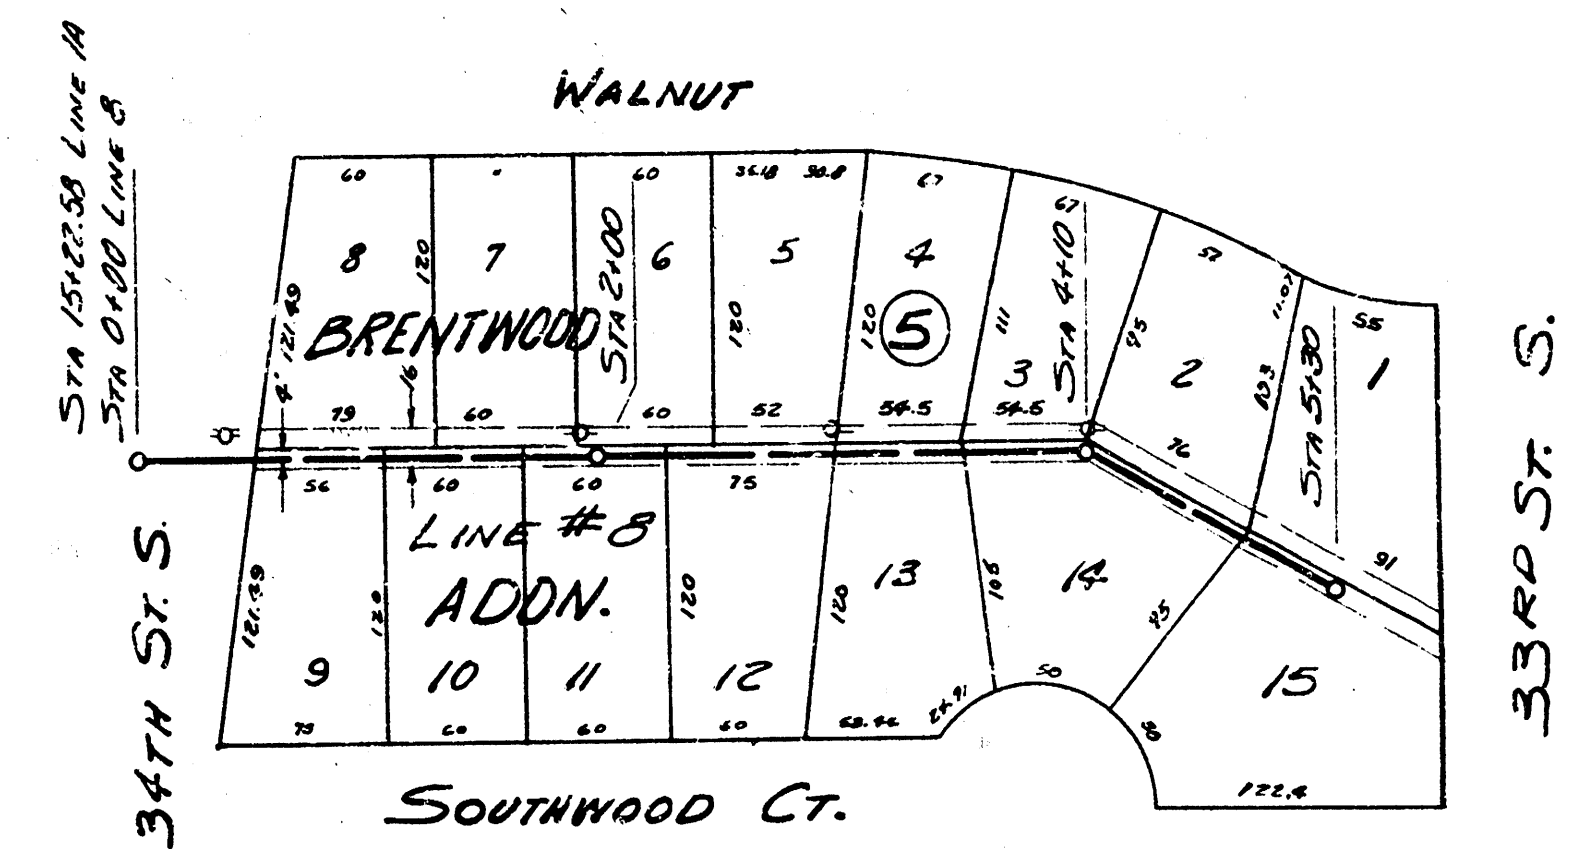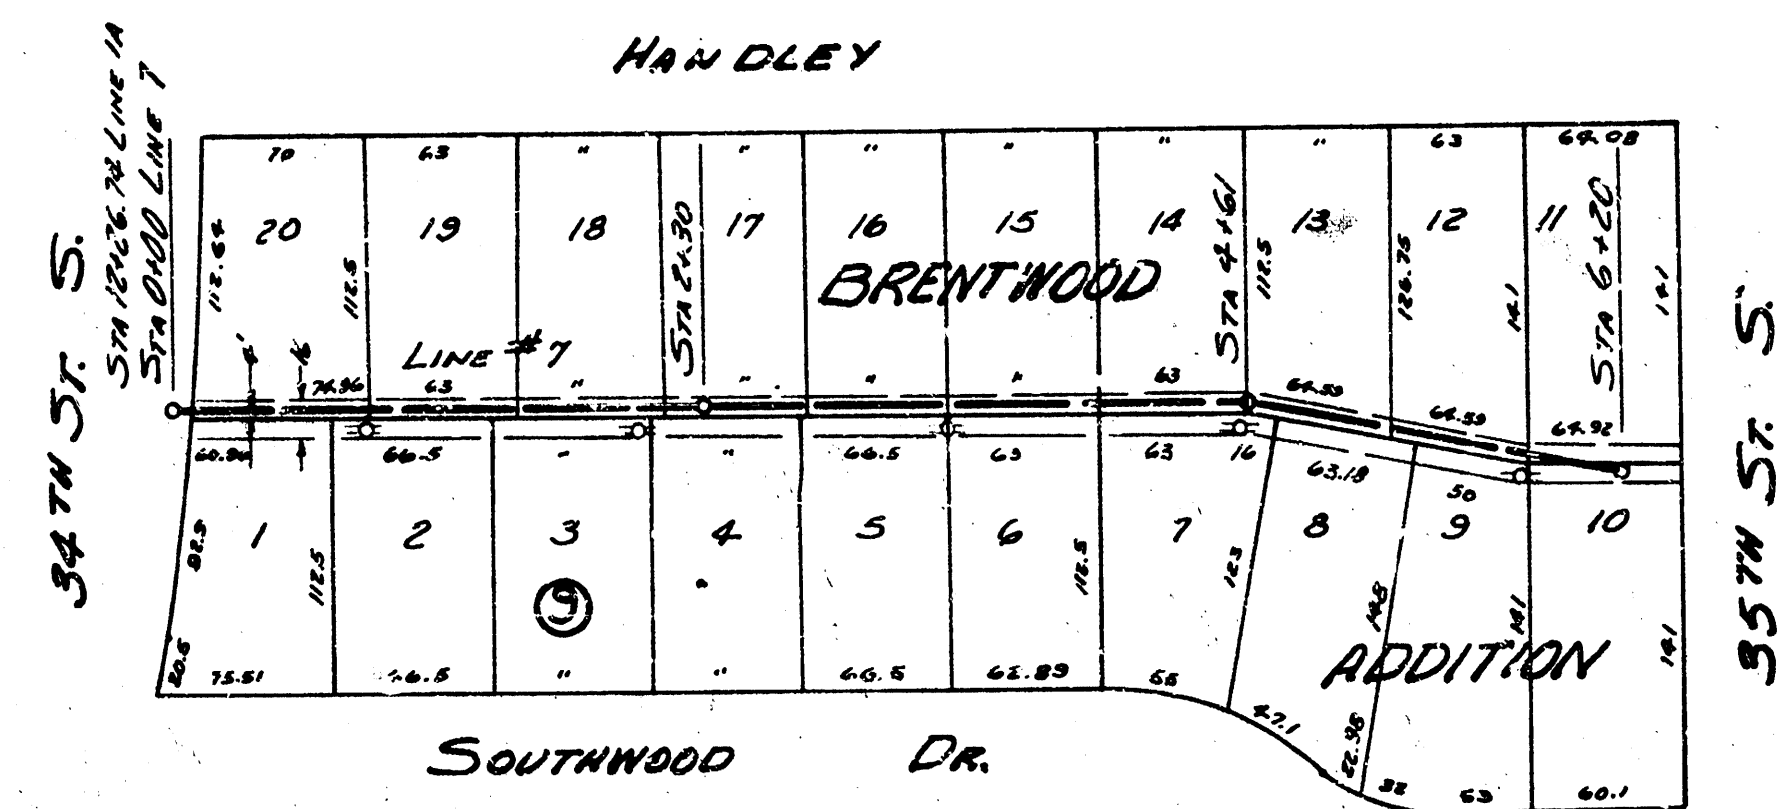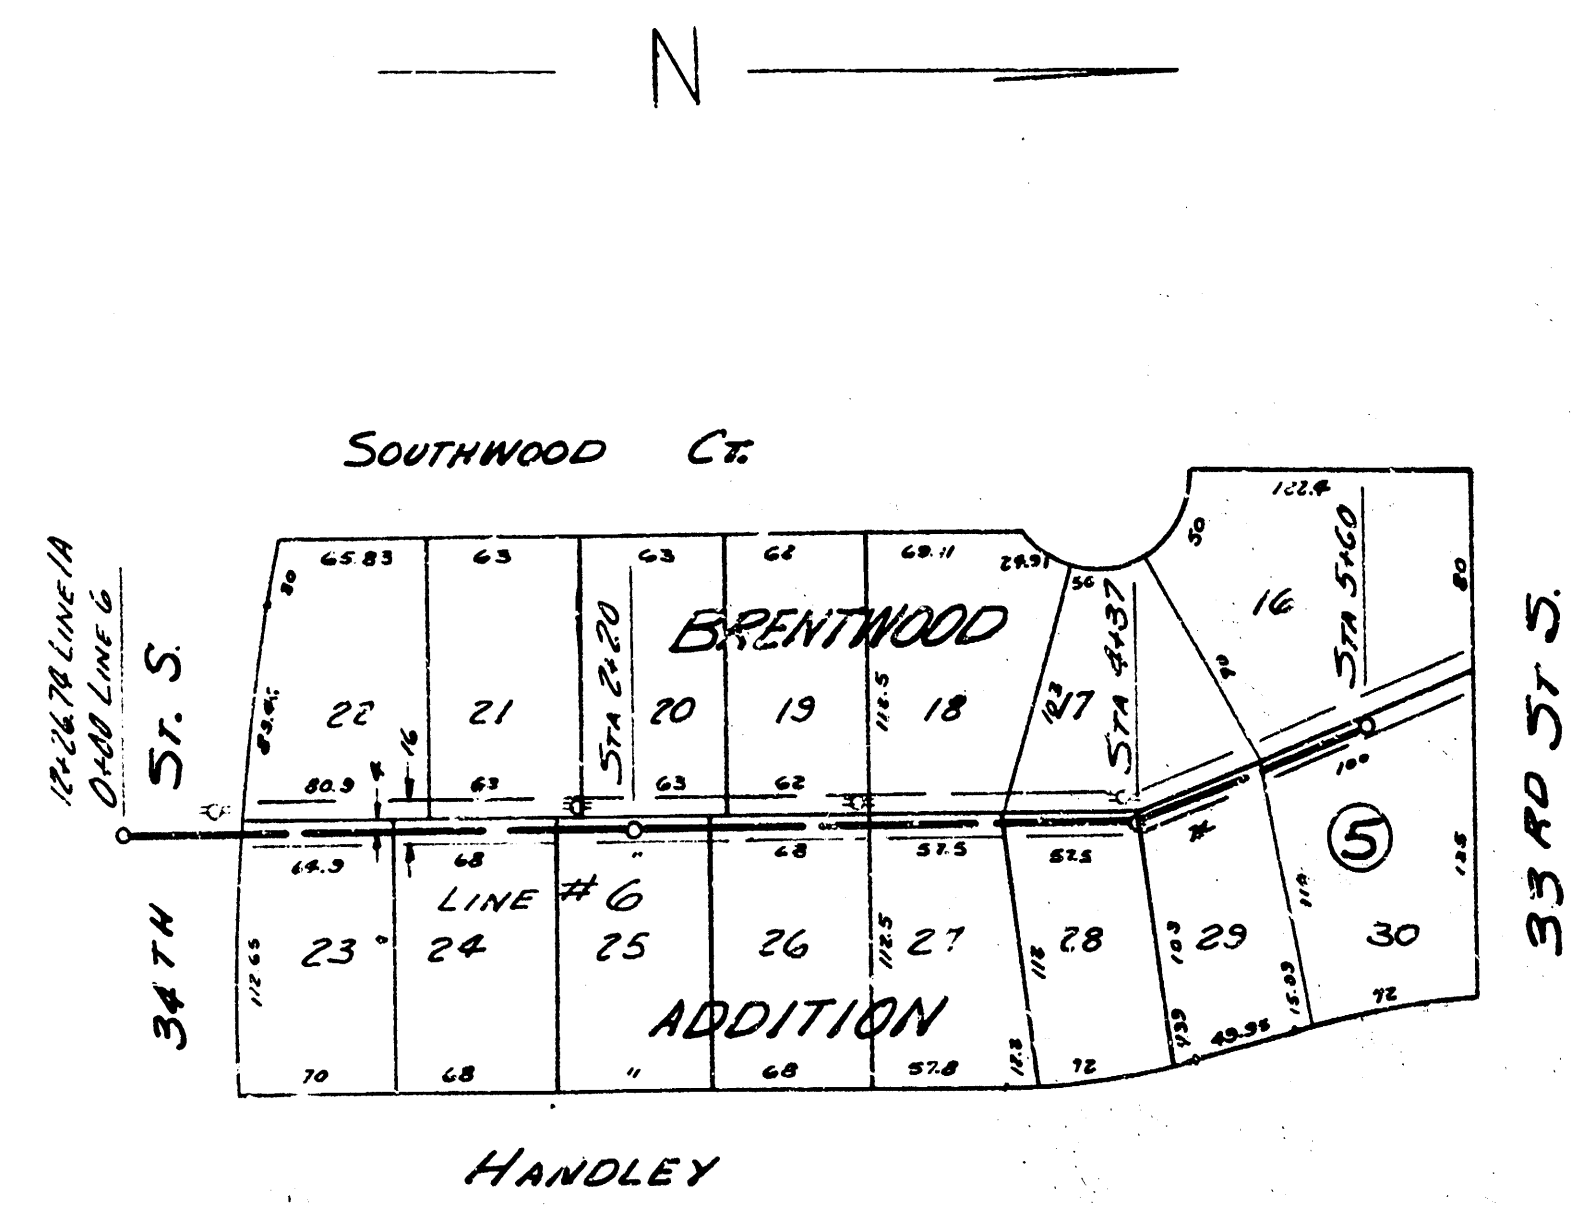




PLAN SCALE
1" = 80'
PROFILE SCALE
1" = 80' HOR. 1" = 4' VERT.

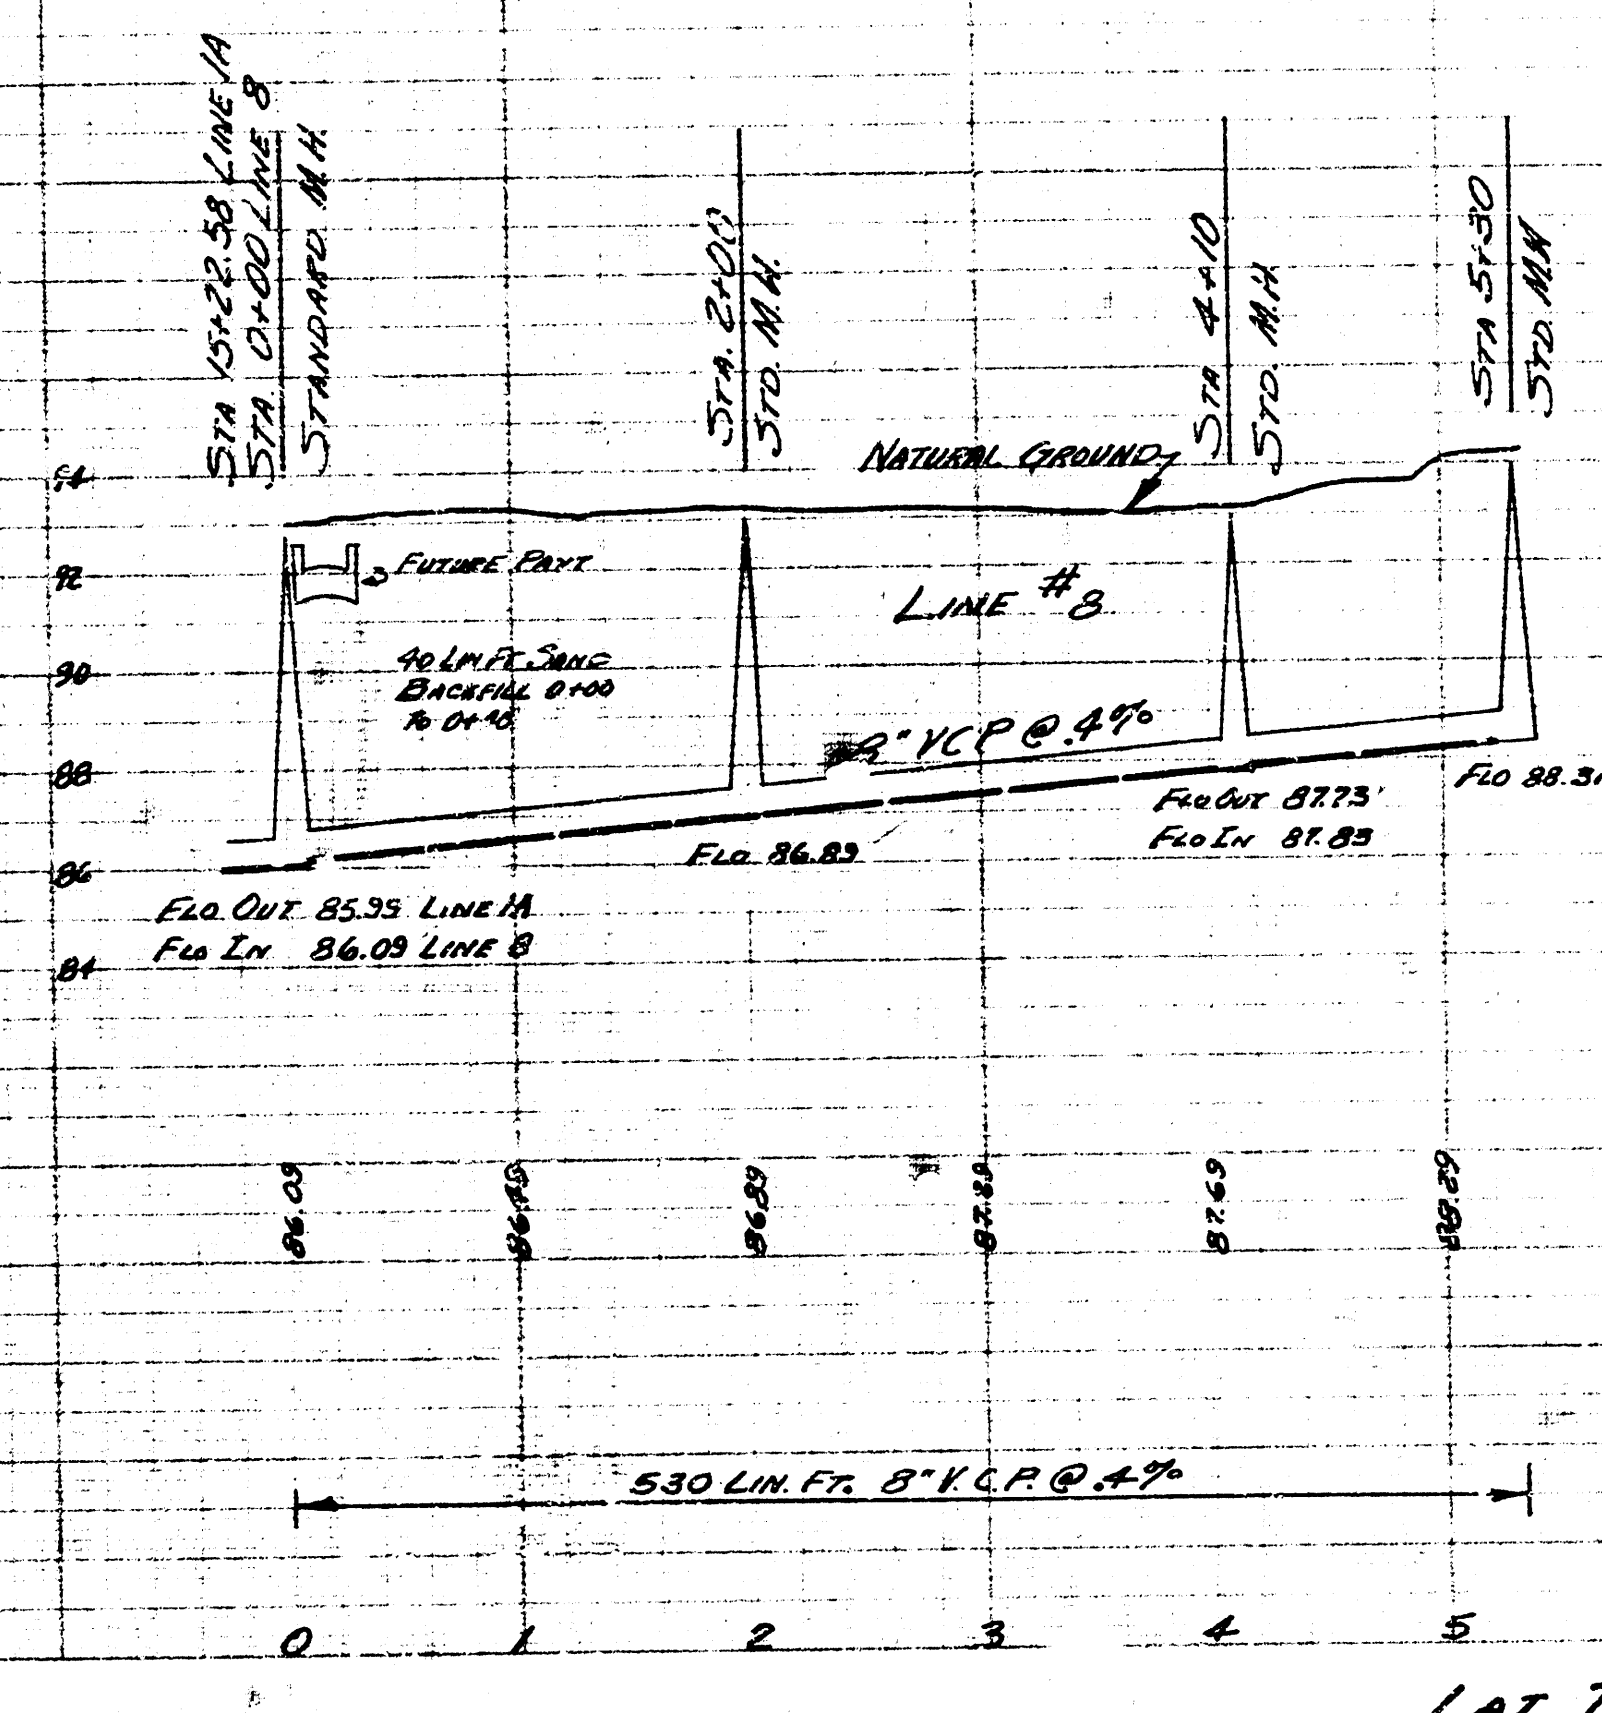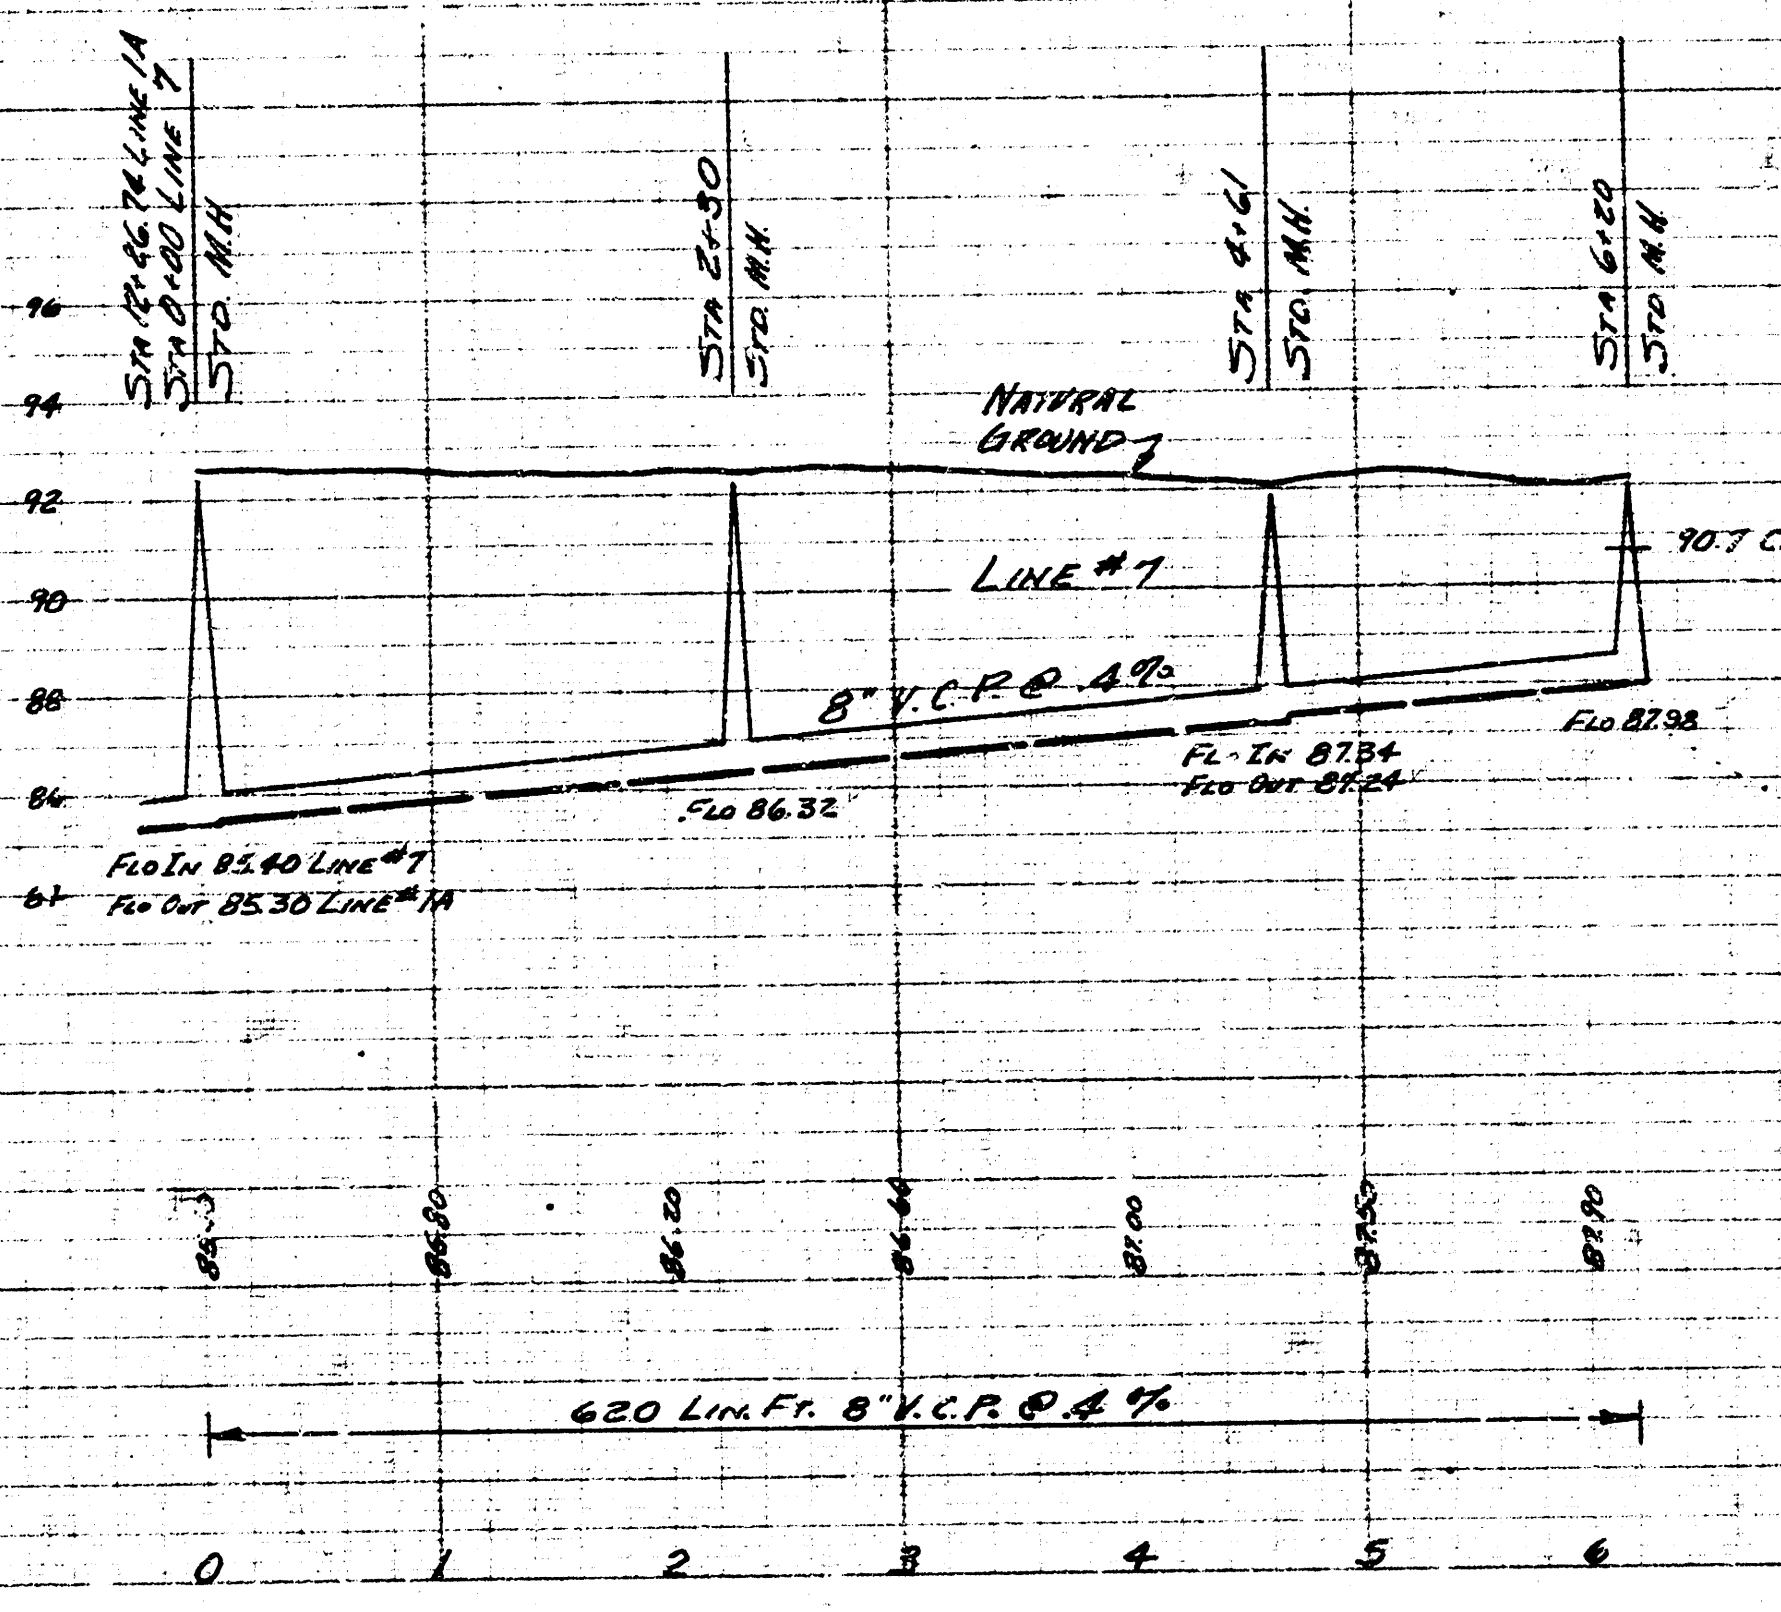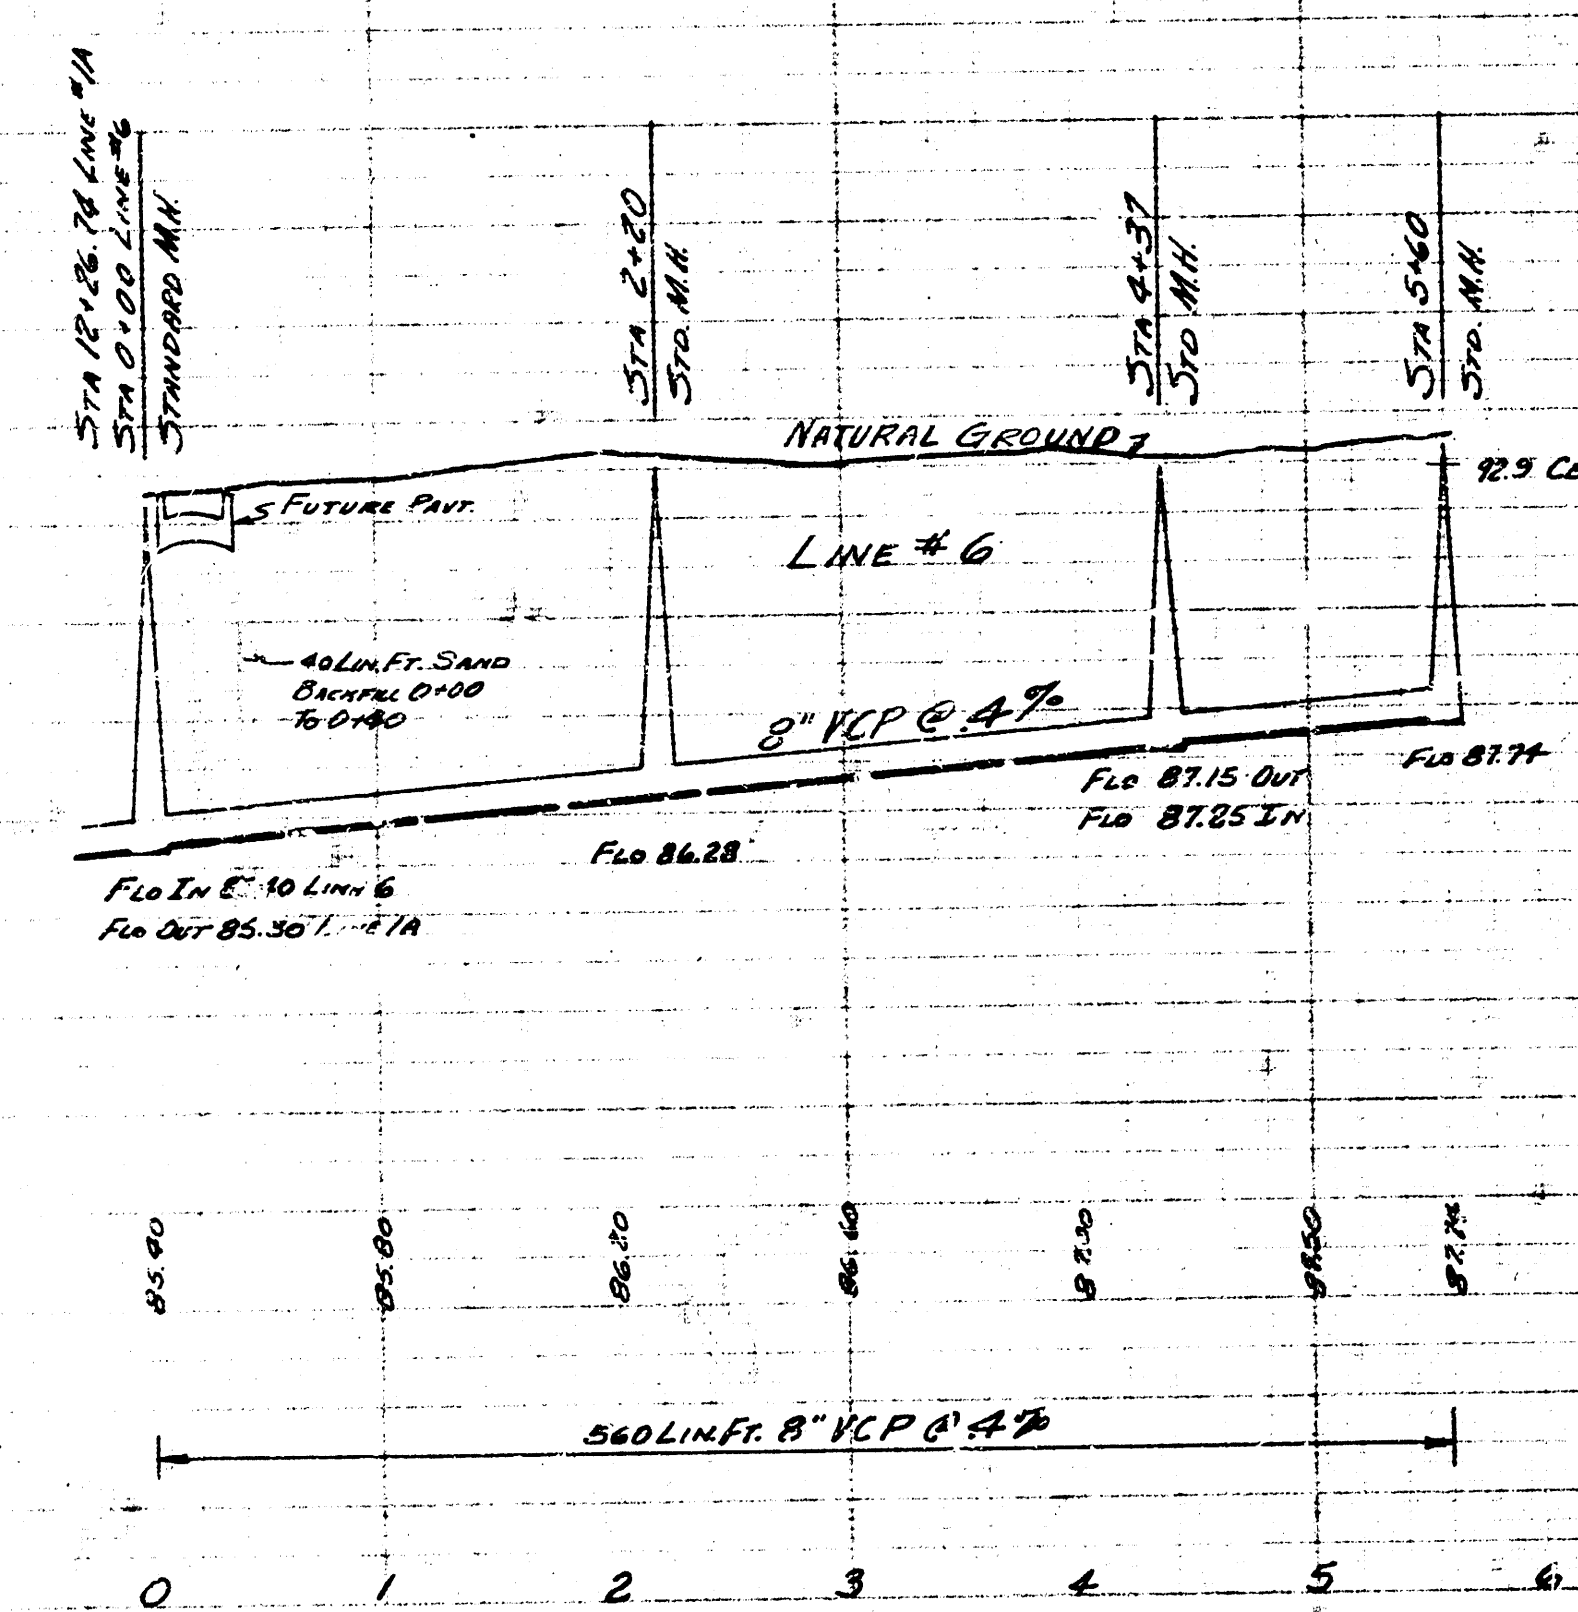

LAT 7 S522
PROJ. C74-62

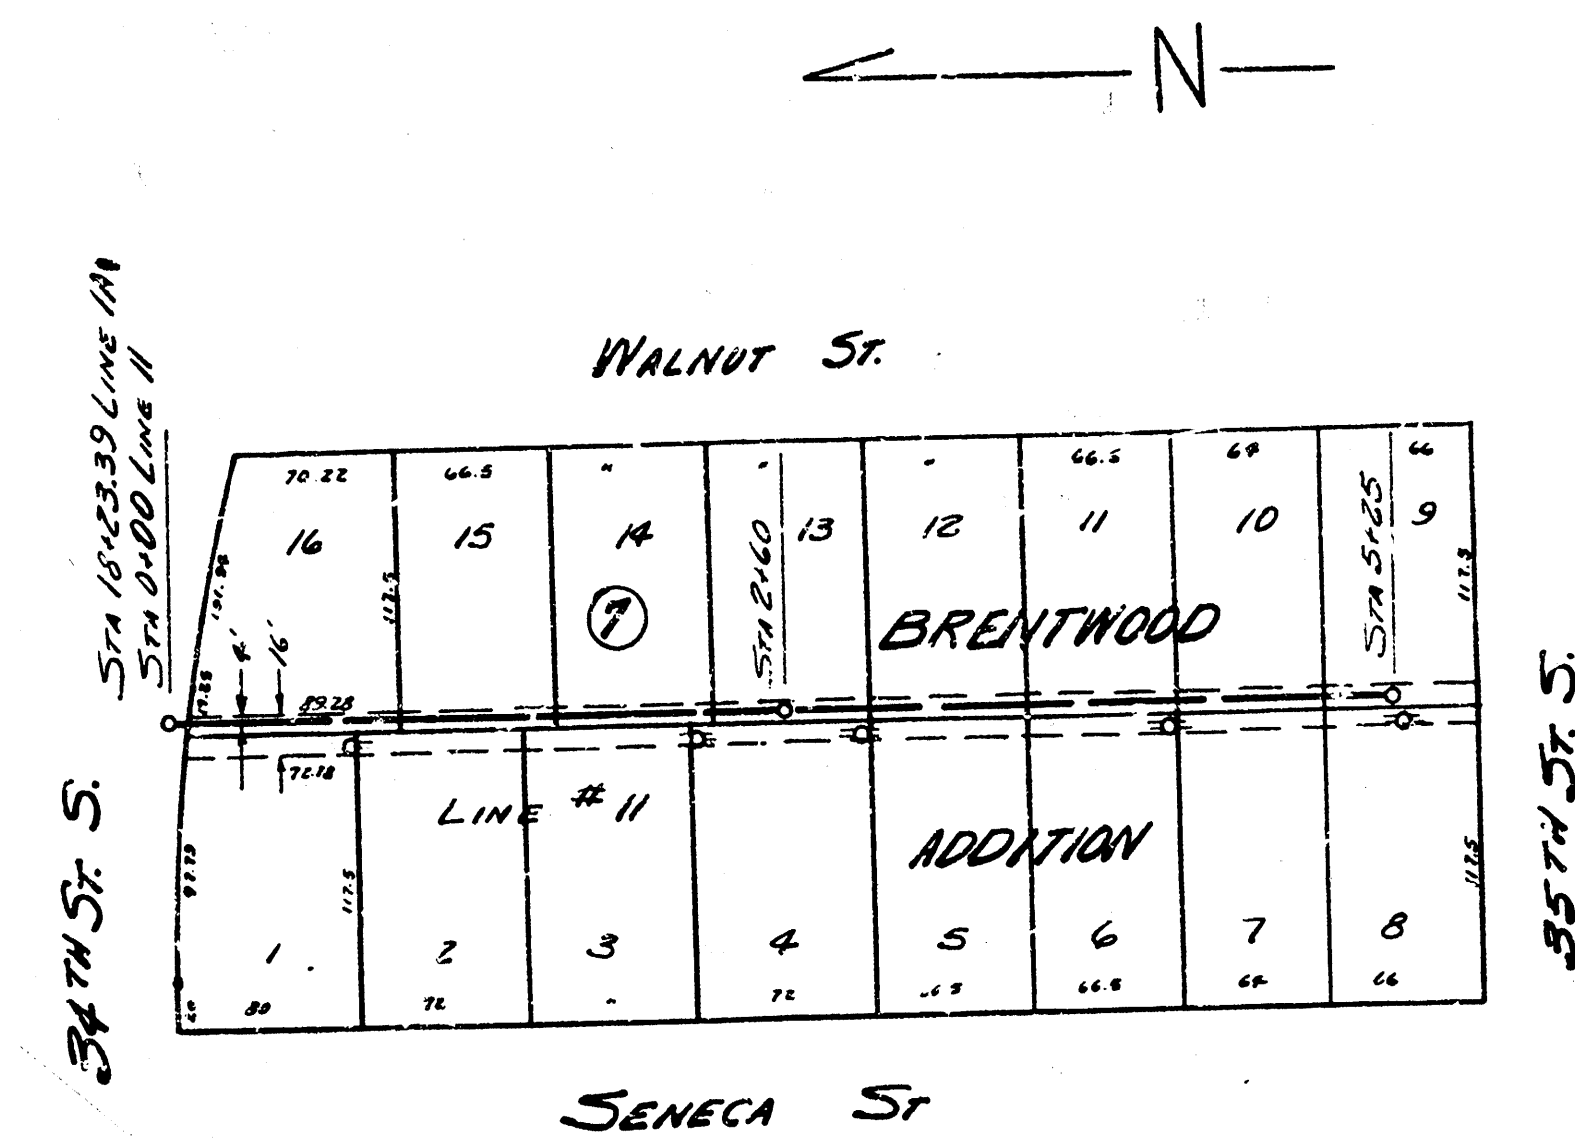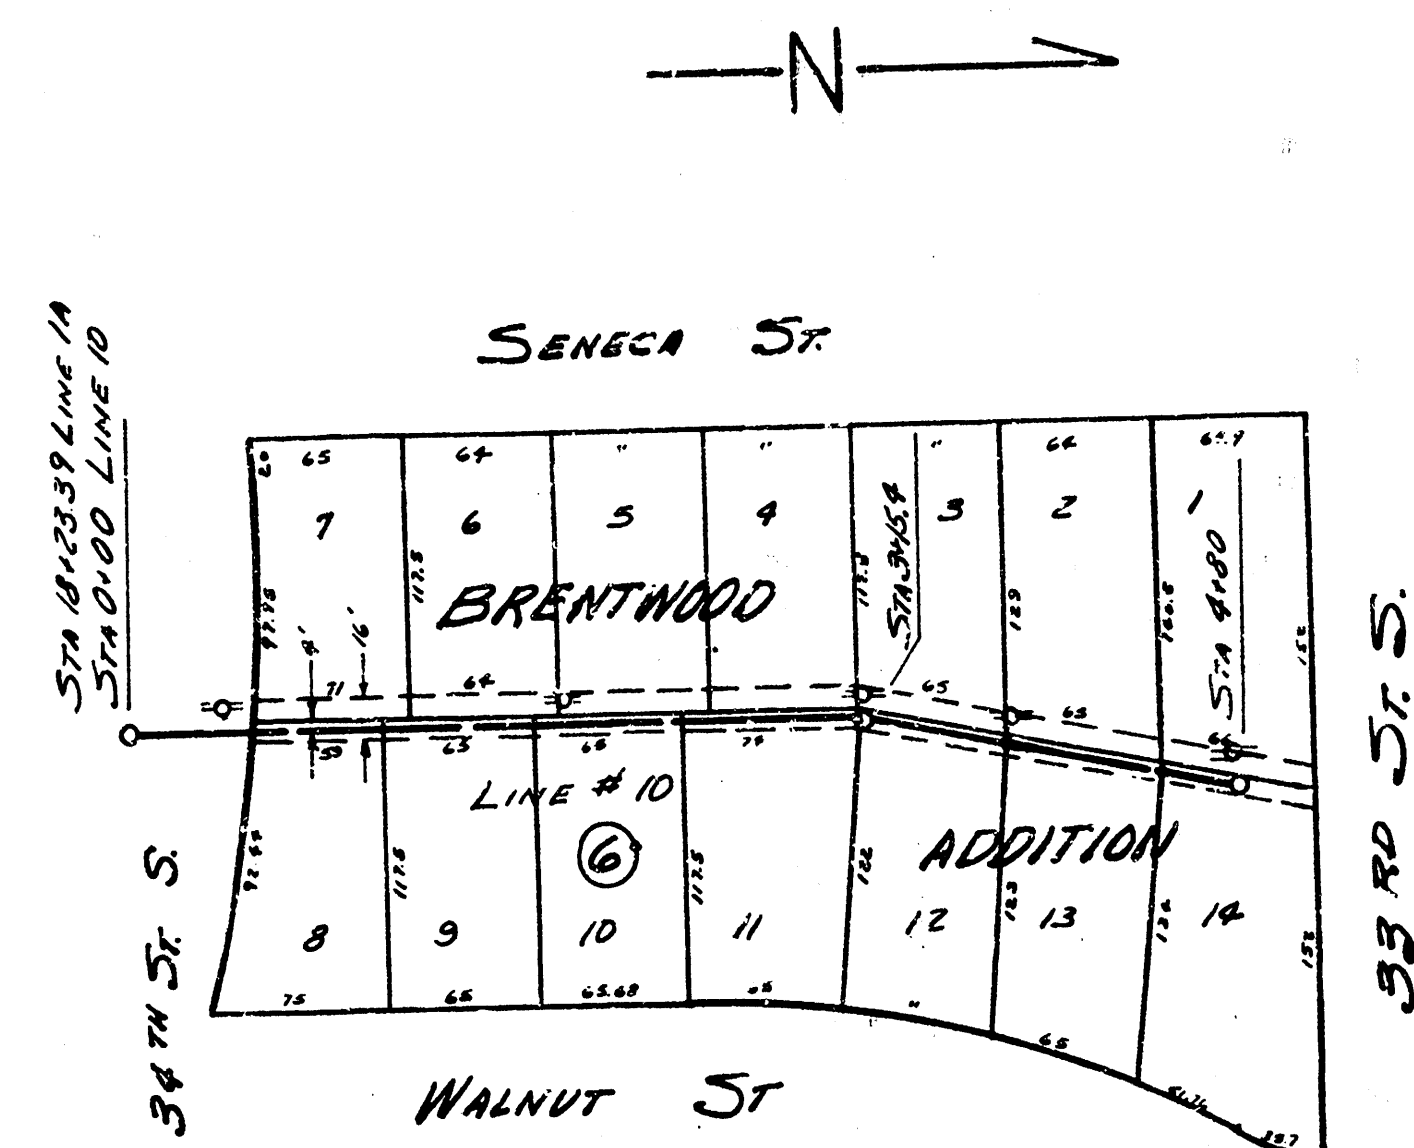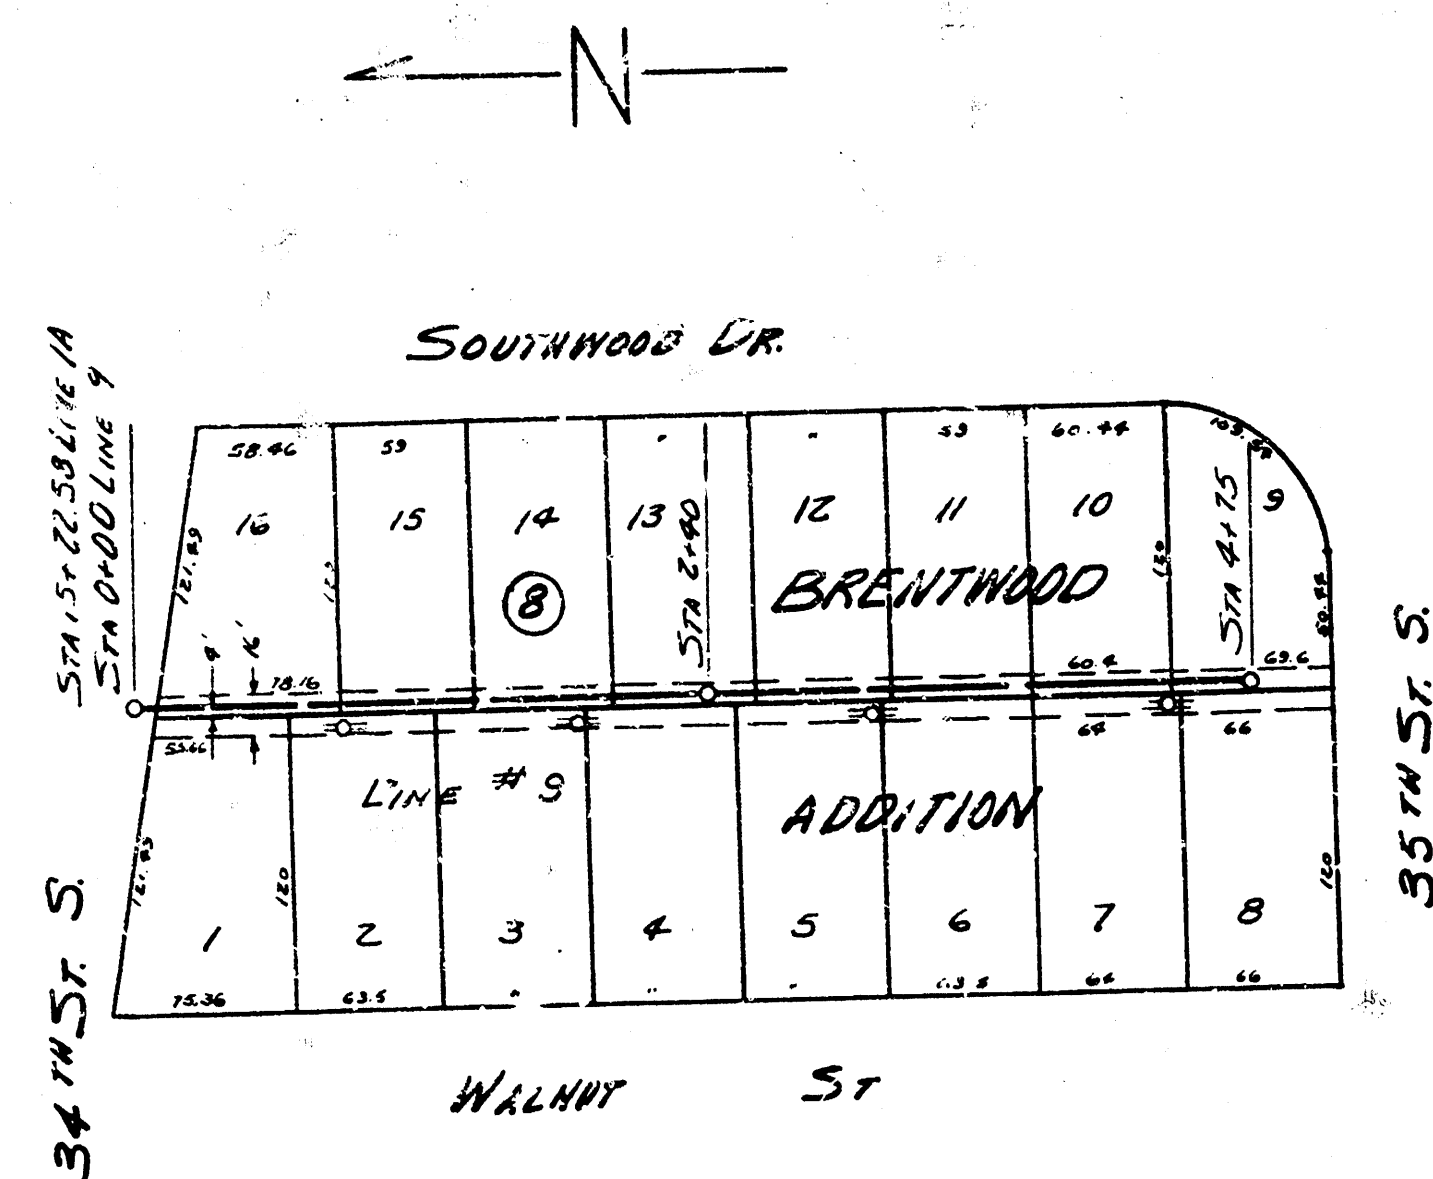

PLAN SCALE
1" = 80'
PROFILE SCALE
1" = 80' HOR. 1" = 4' VERT.

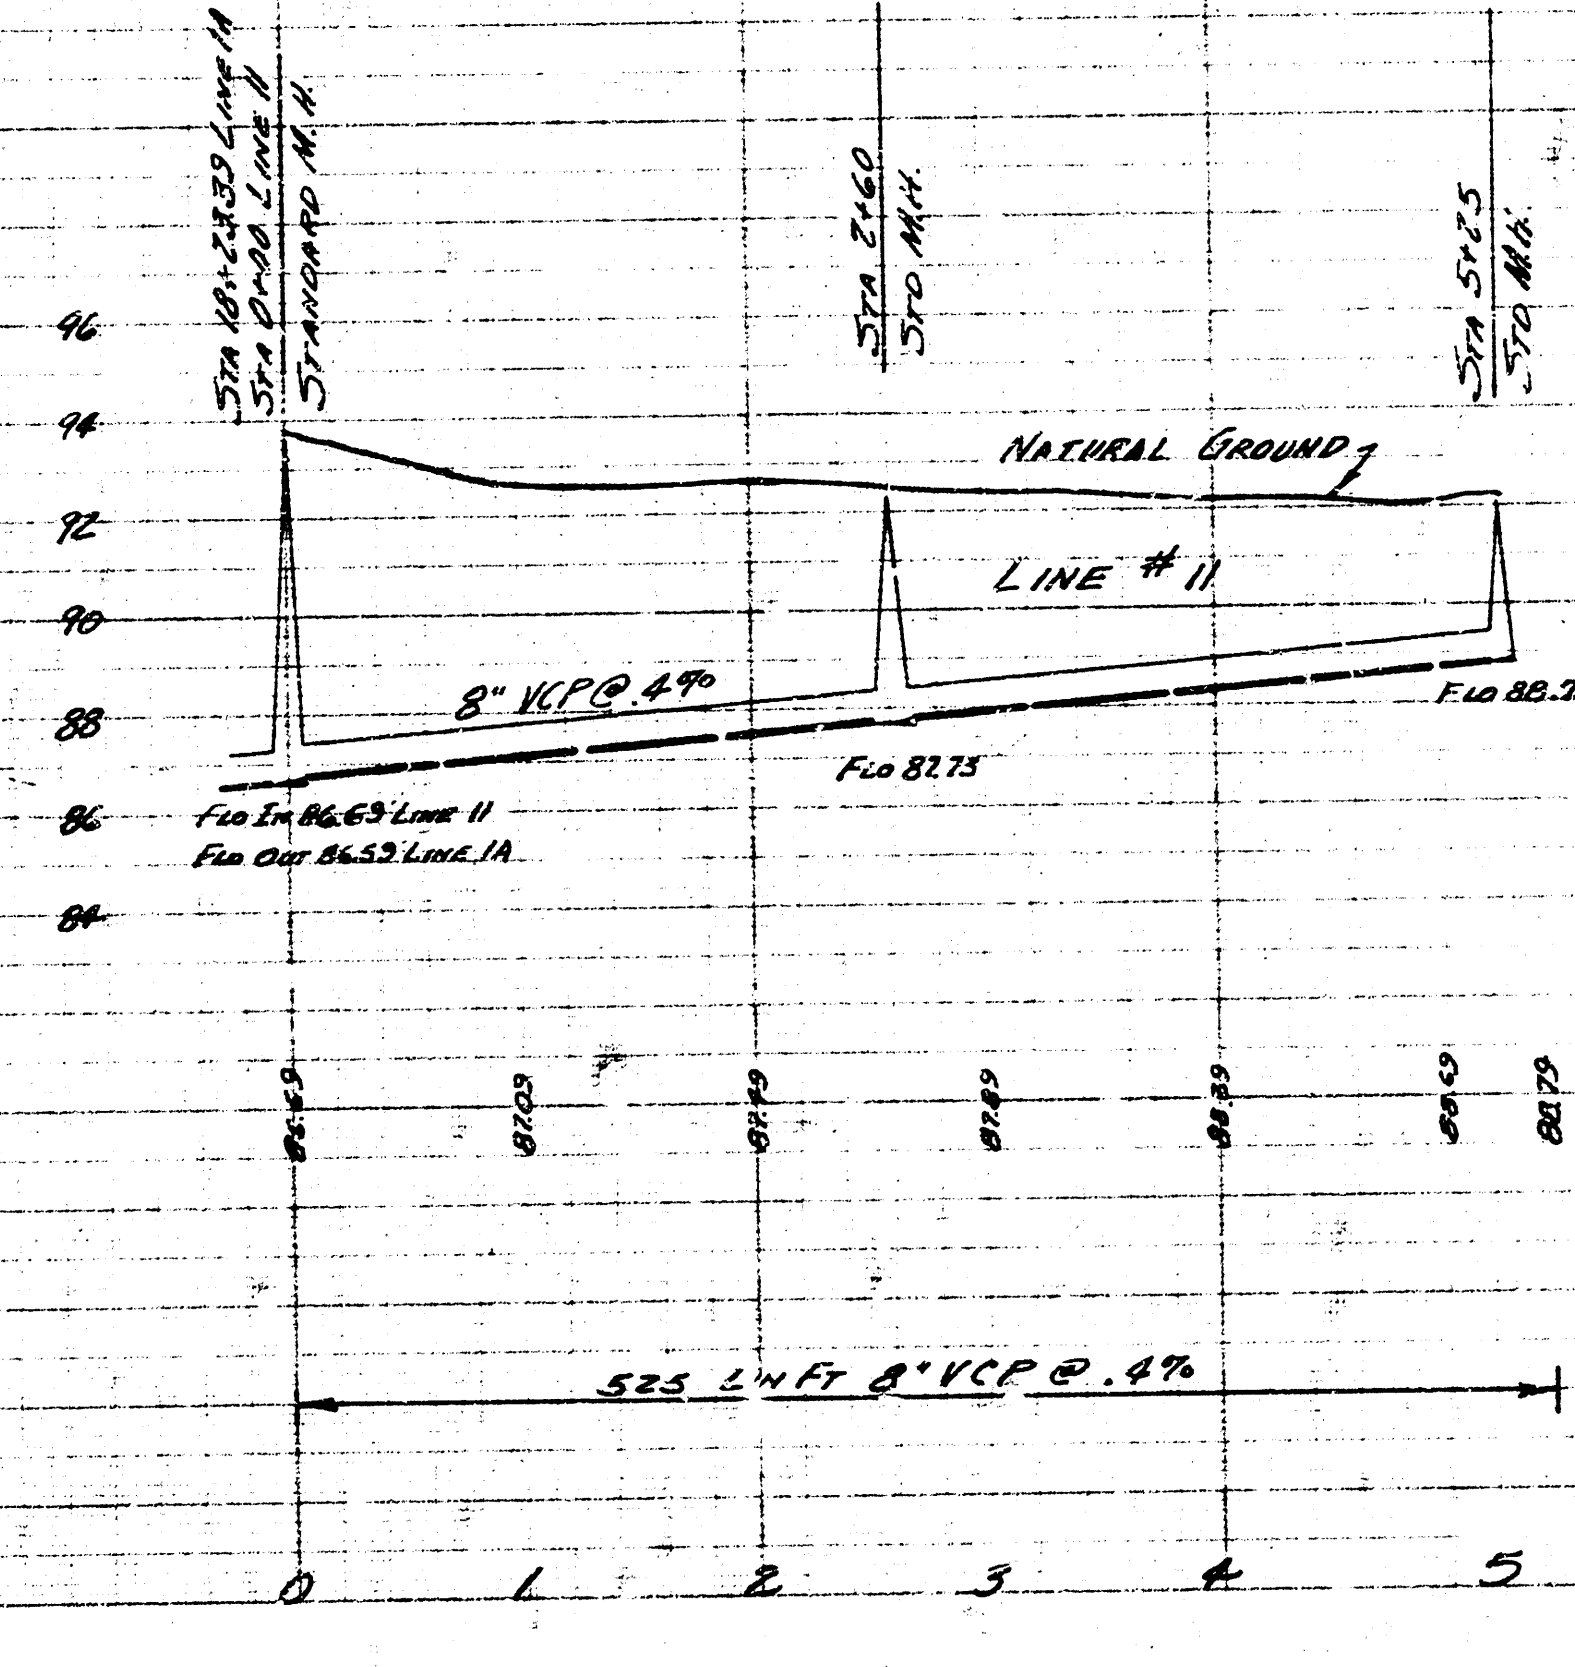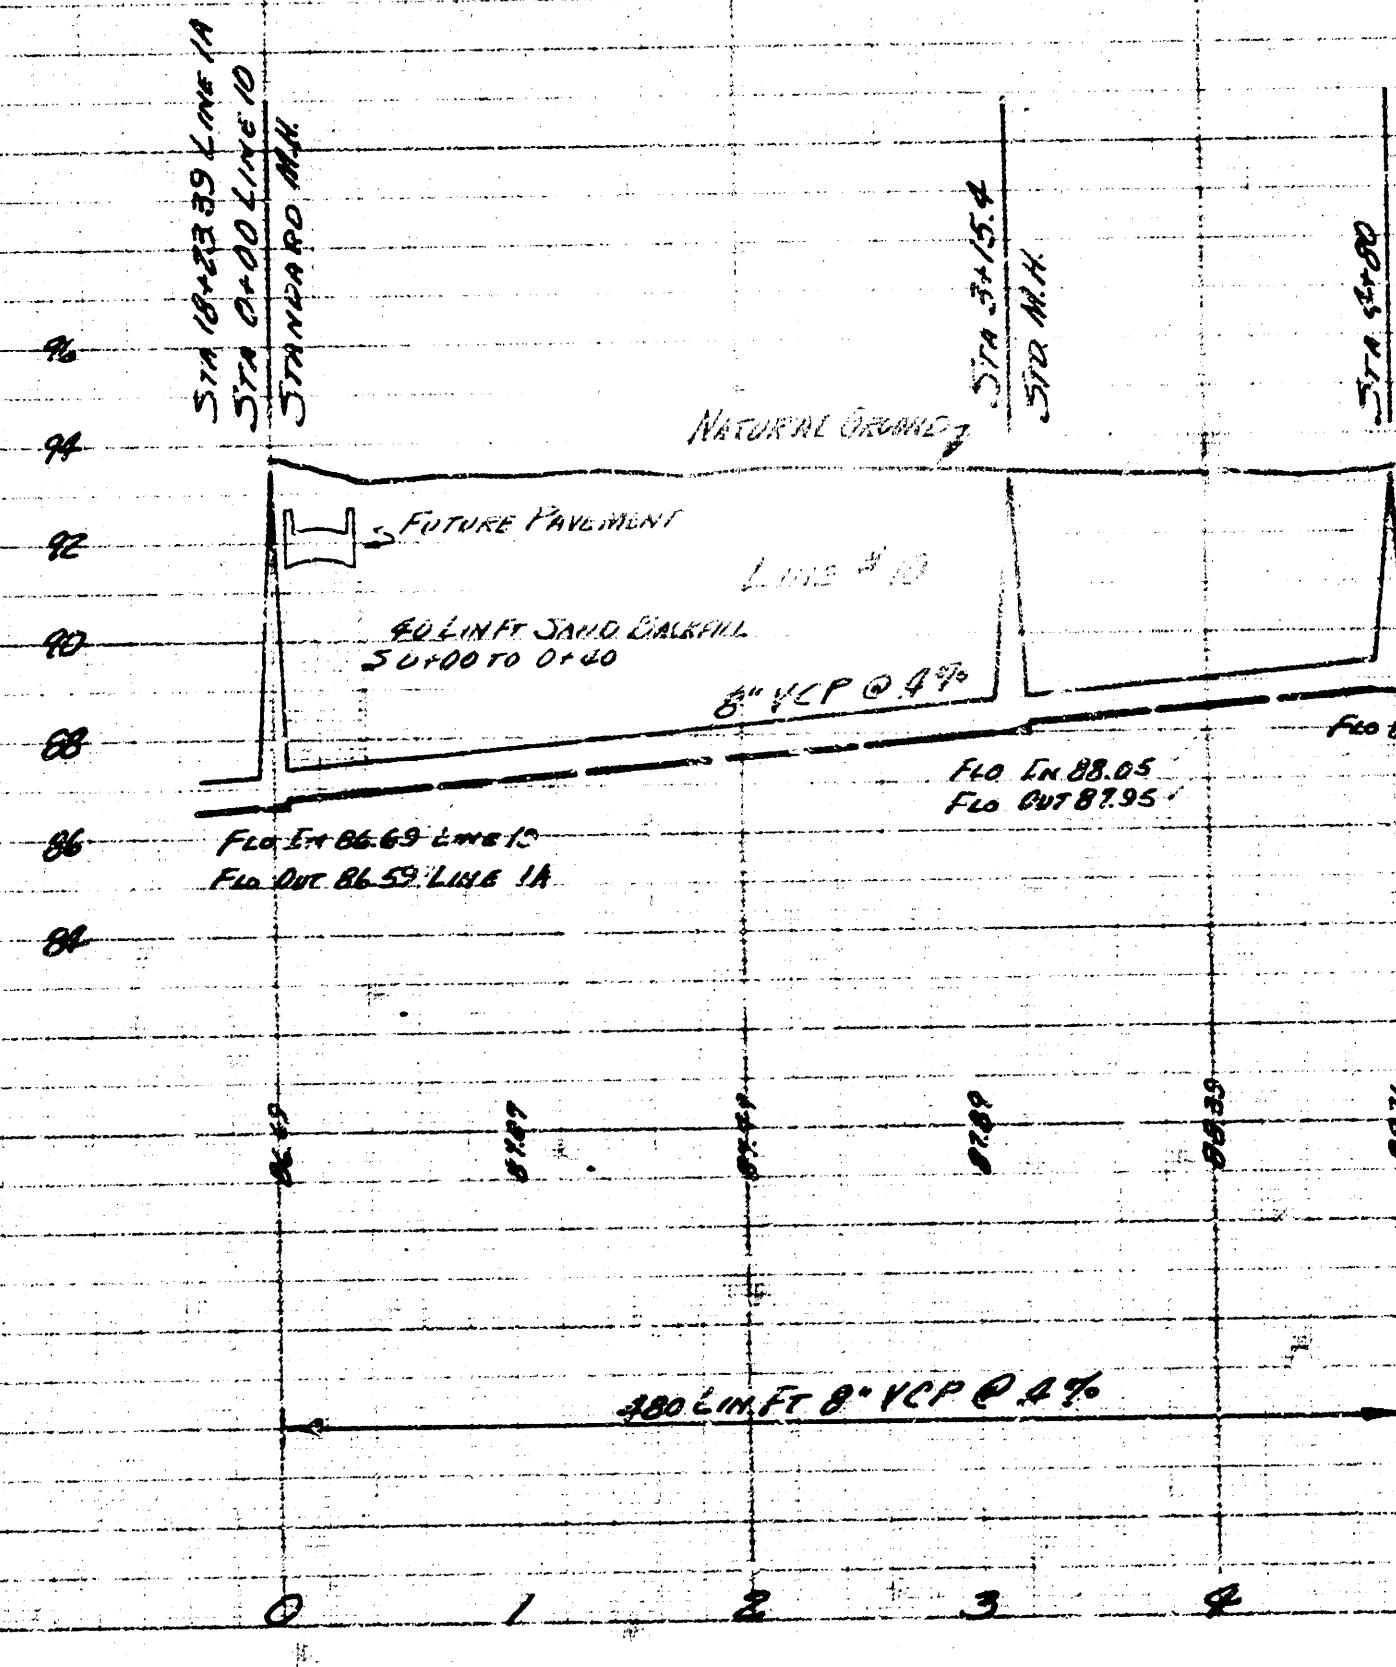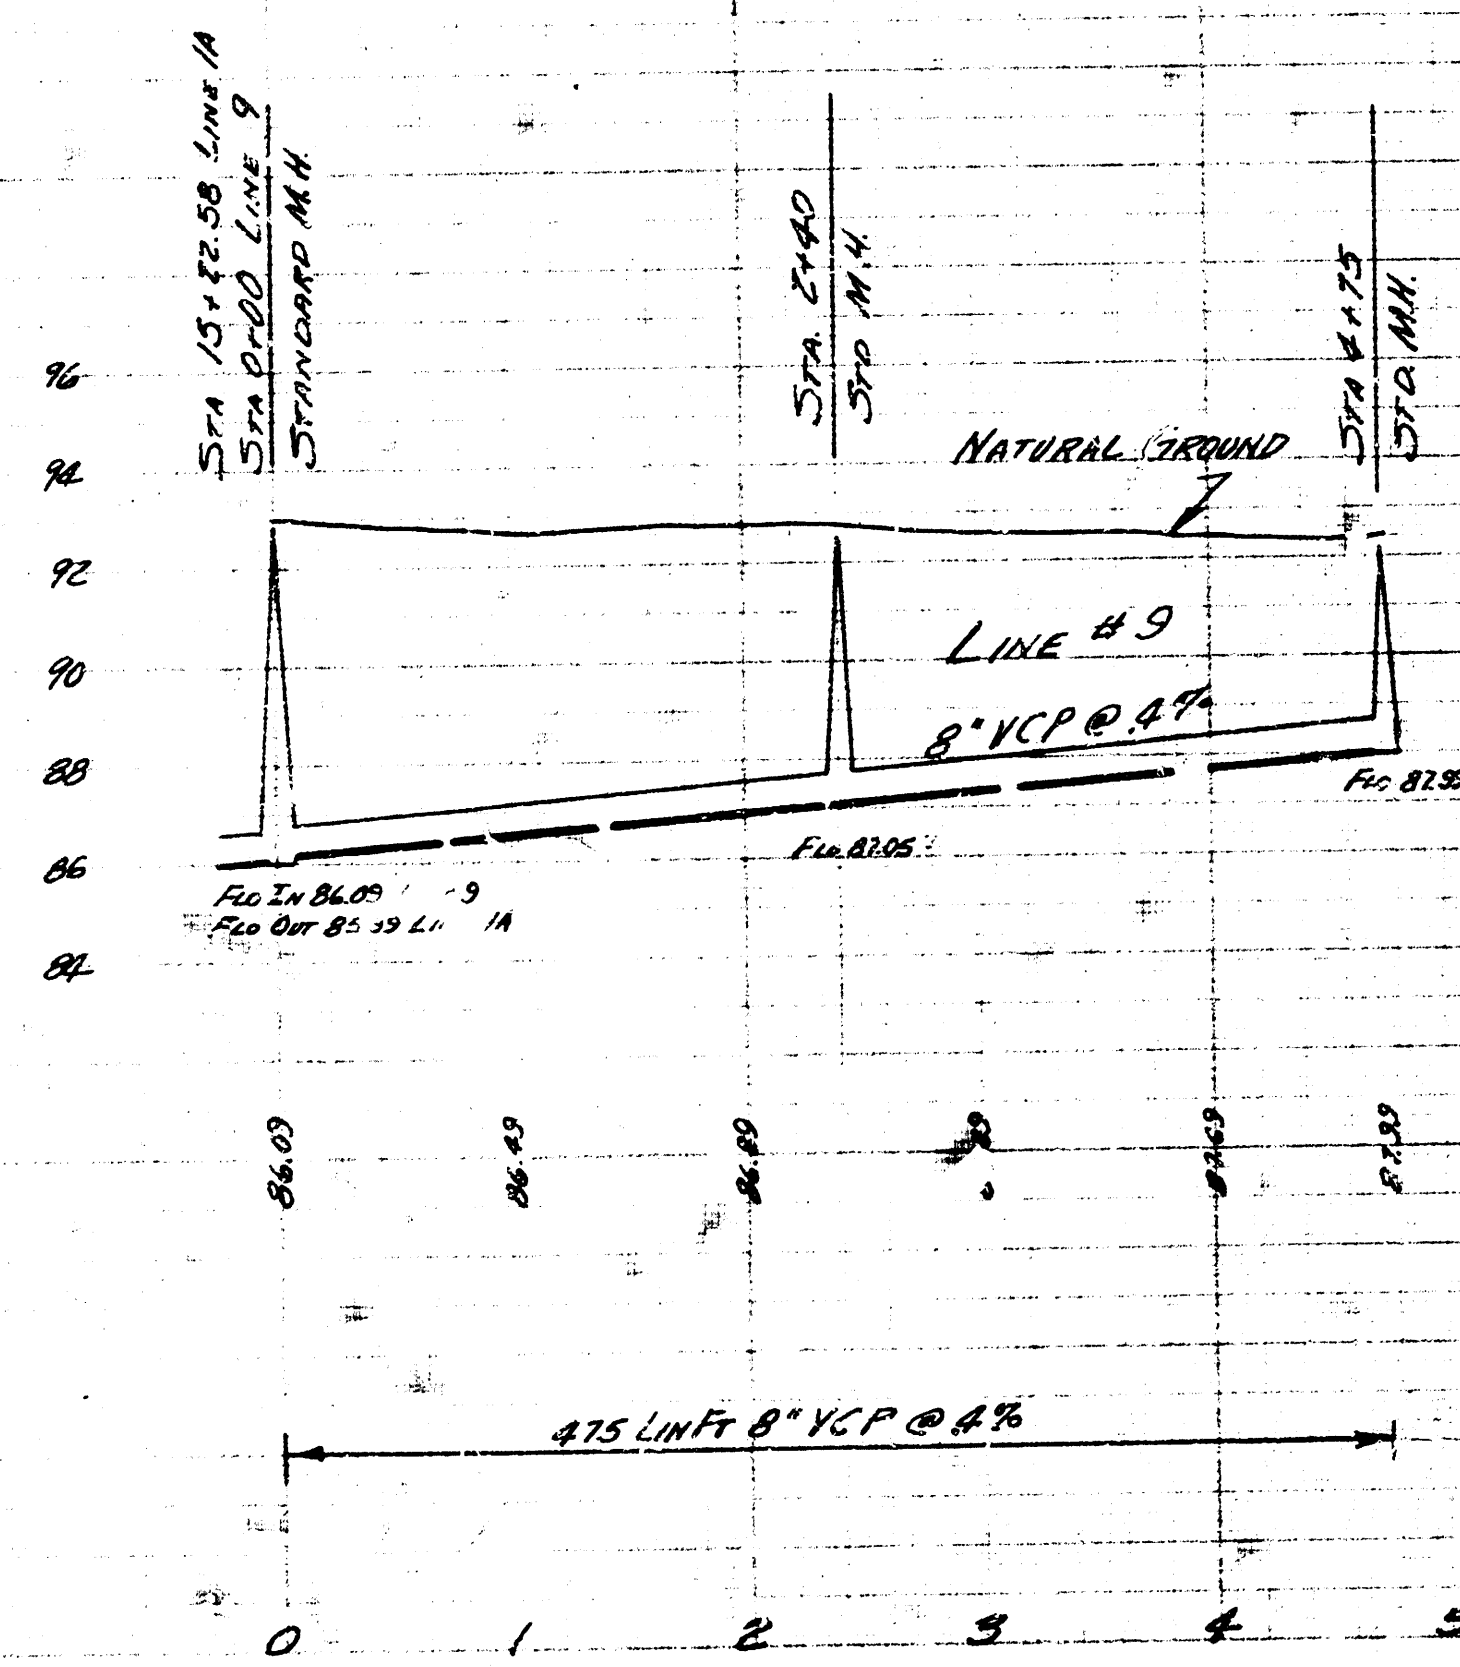

LAT 7 55.22
PROJ. C24-62

7/1