

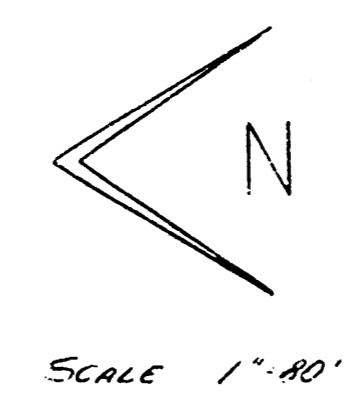


SUMNER J. KRUMHOLTZ  
 PLAN D. SELLERS  
 CHECKED  
 DATE JAN. 1955

B.M. 94.79 RR Stone PP NW (or SENECA) 31-31 S. S.

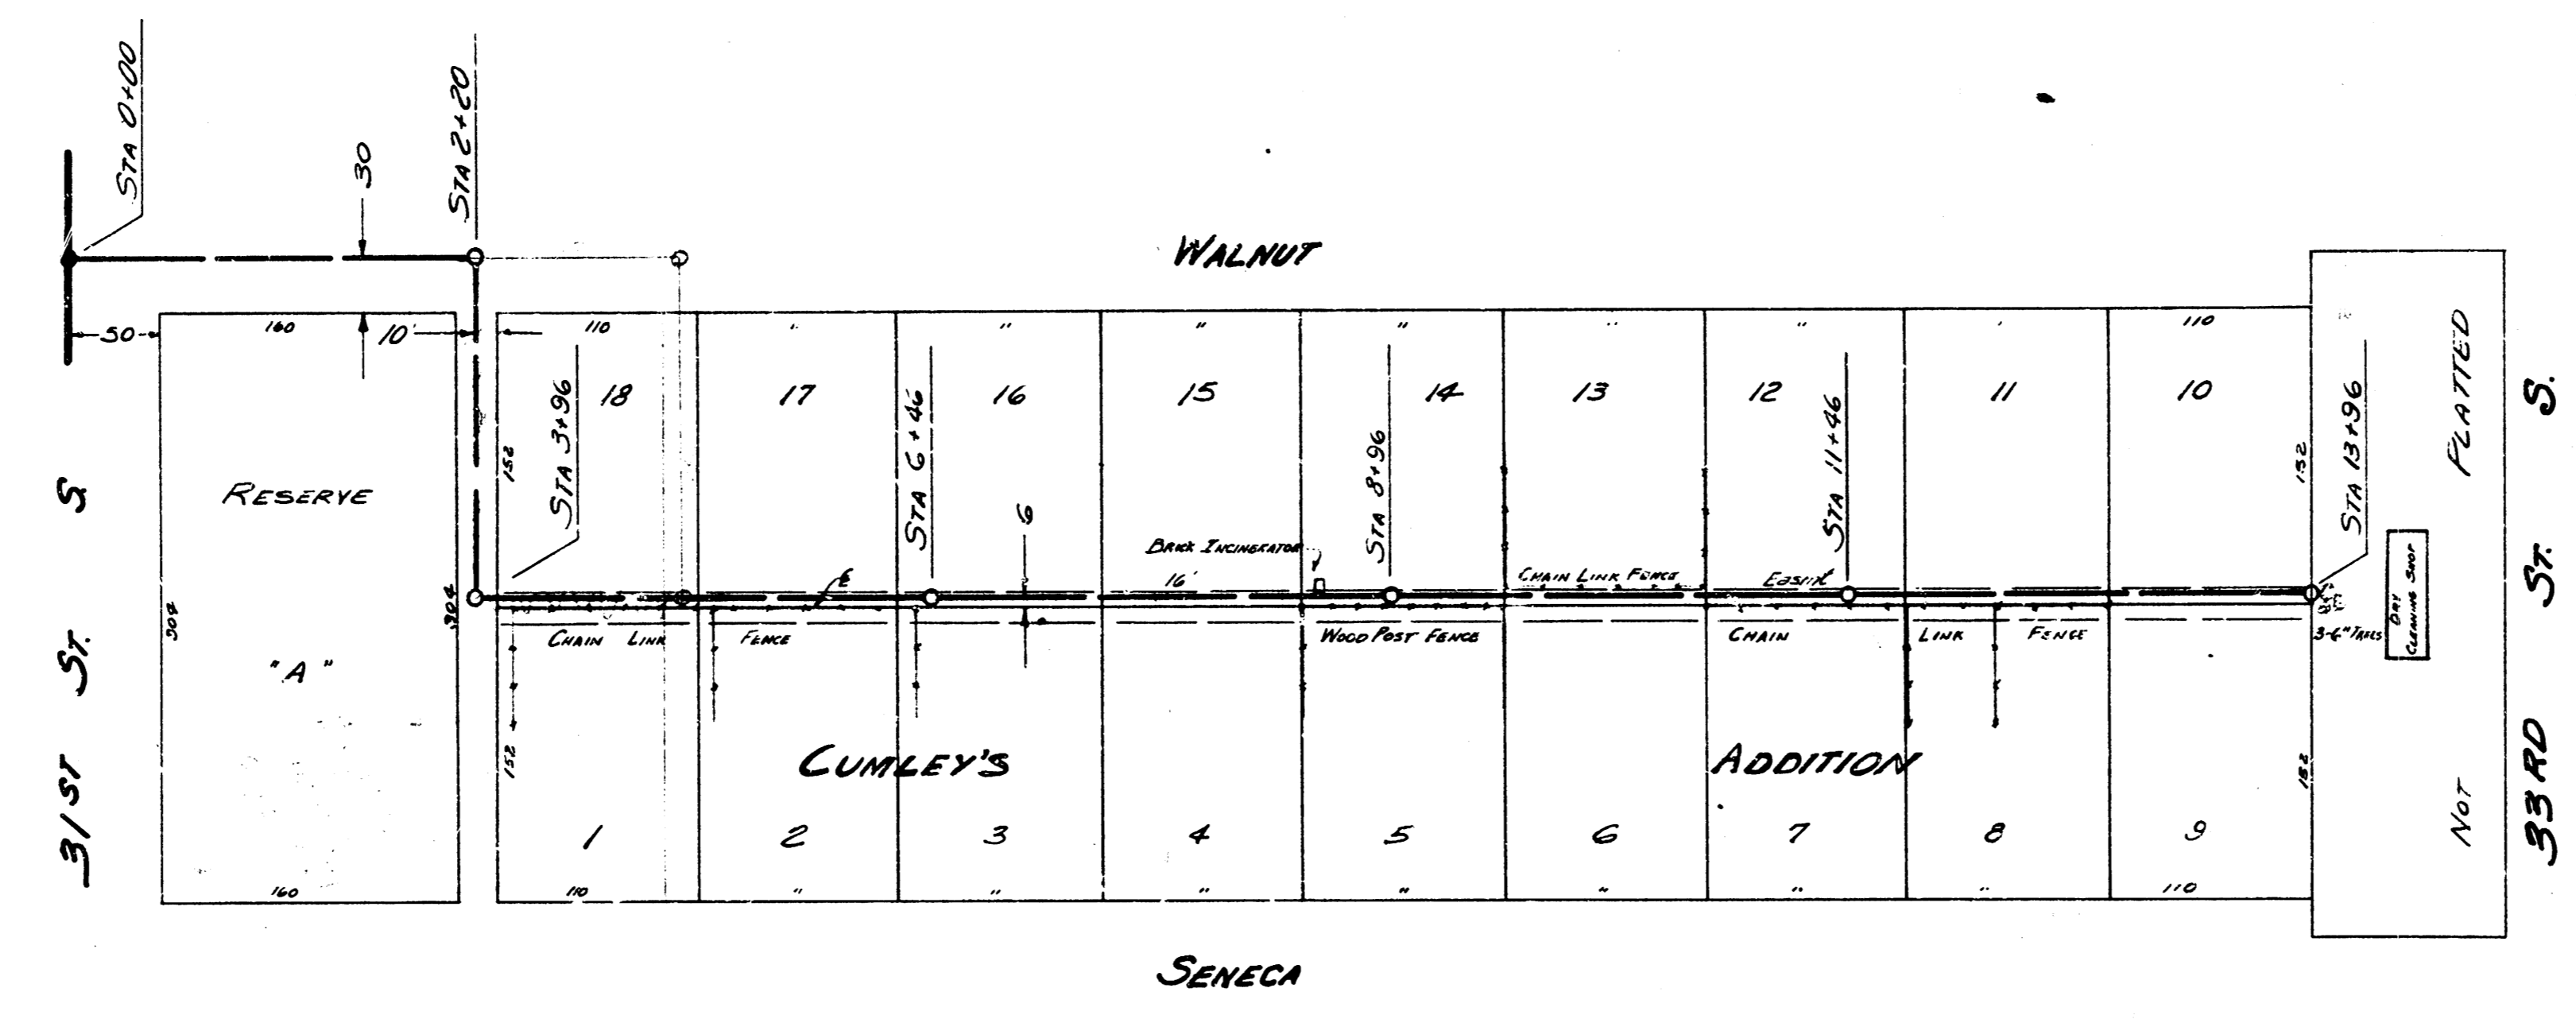

PROFILE SCALE 1" = 80' HOR 1" = 4' VERTICAL

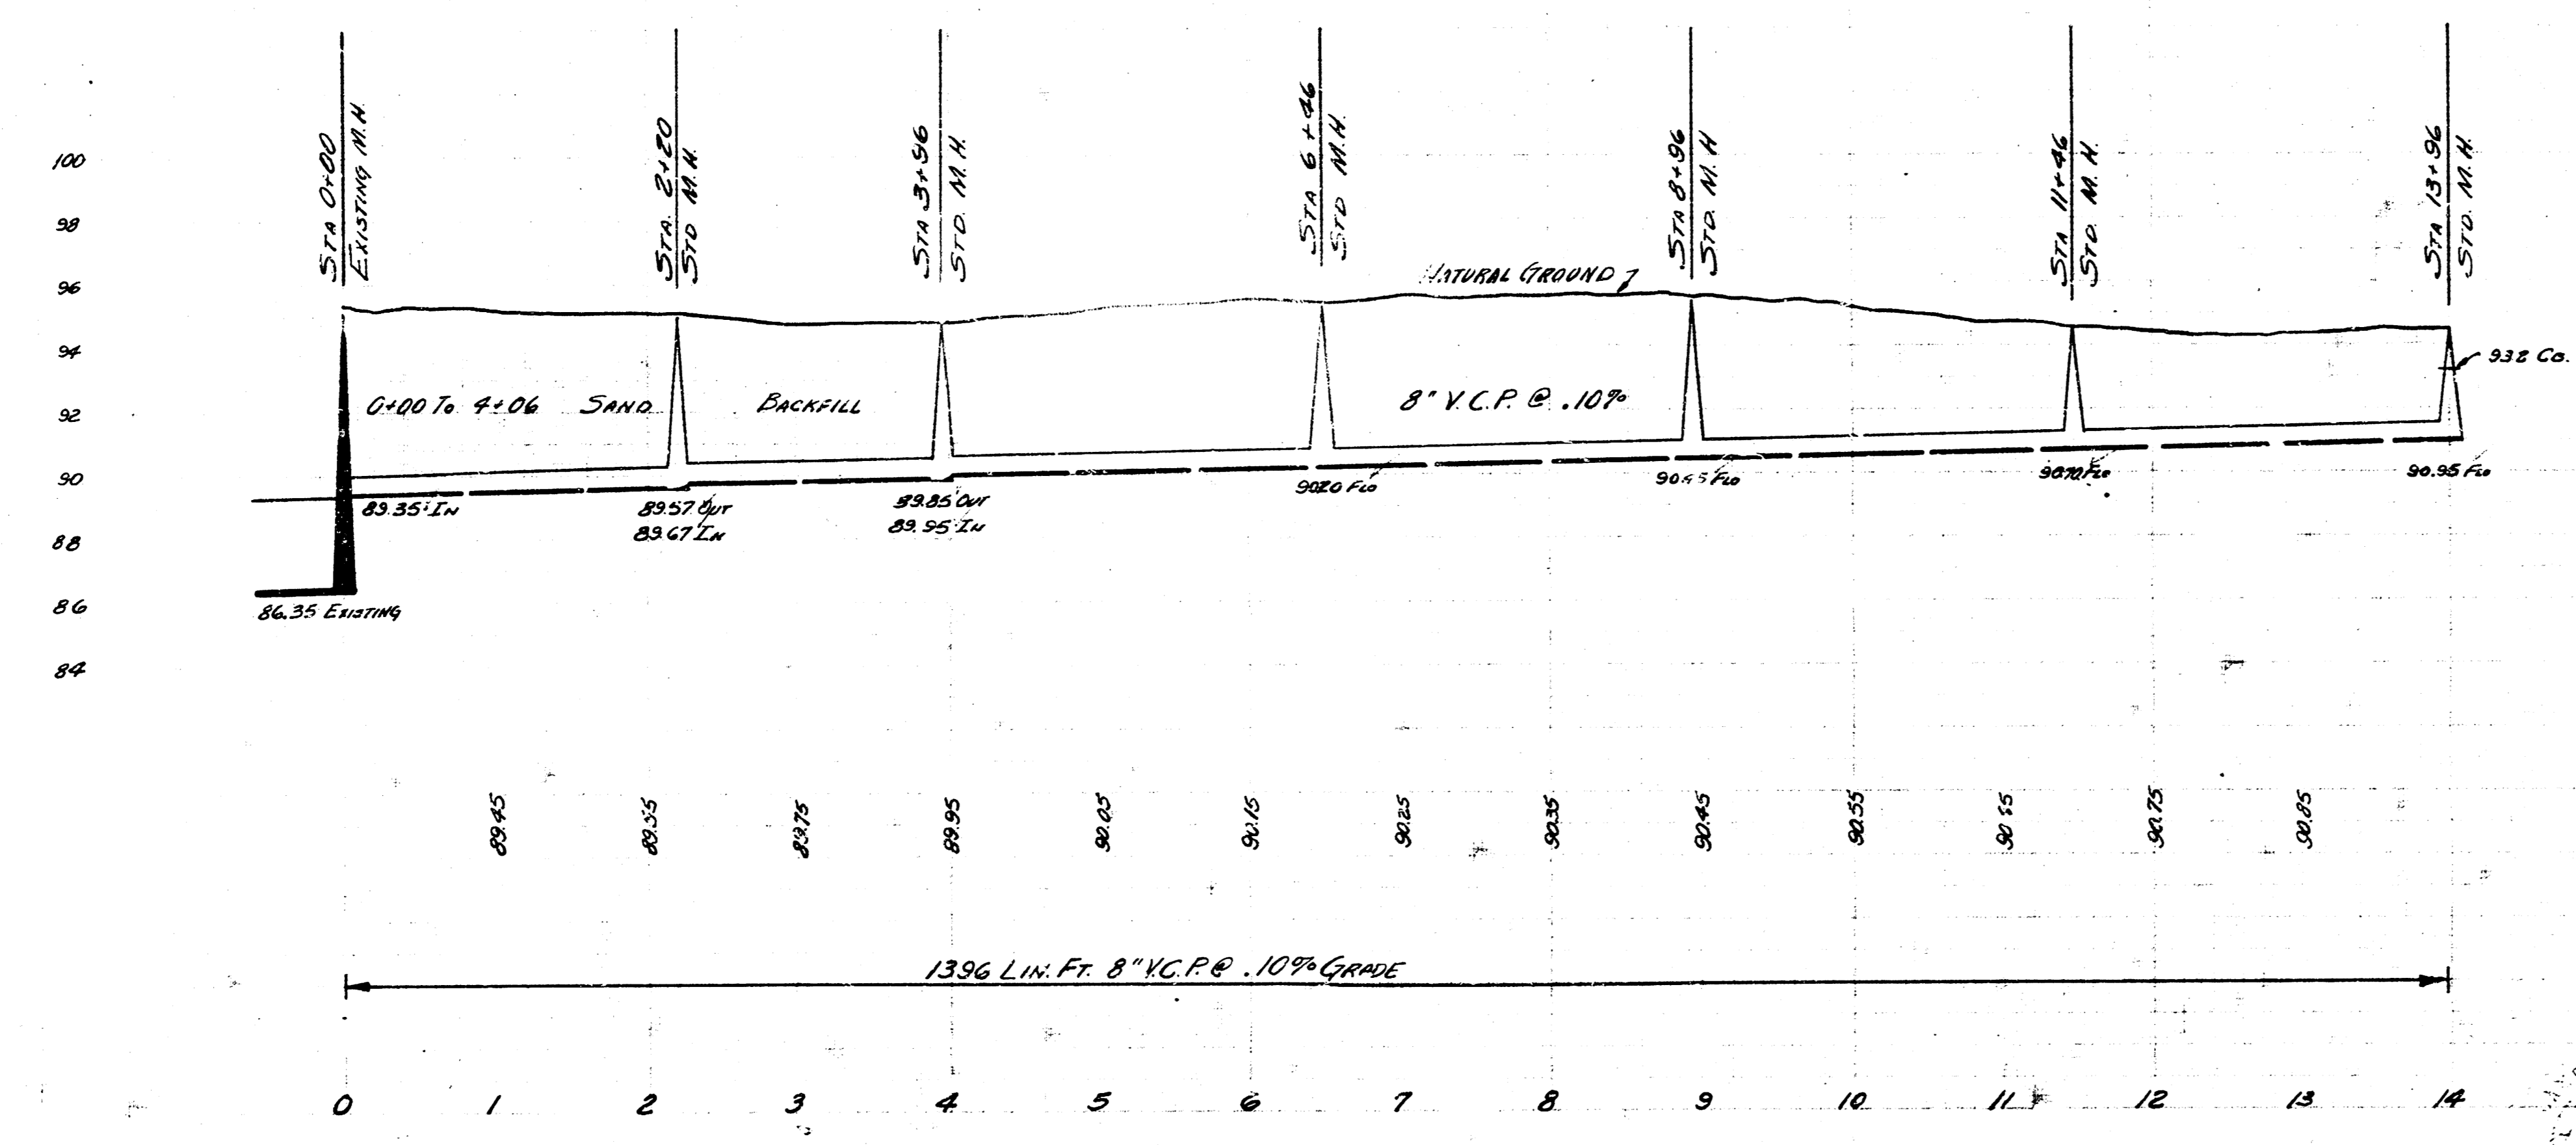

LATERAL 9 SANITARY SEWER 22  
 CITY OF WICHITA KANSAS  
 B.E. SMITH CITY ENGINEER  
 JAN. 1955 PROJ. NO C24-84