







Survey C. Mills, Norman C. Harnett
 Ben D. Sellers
 Checked
 DATE APRIL 1955

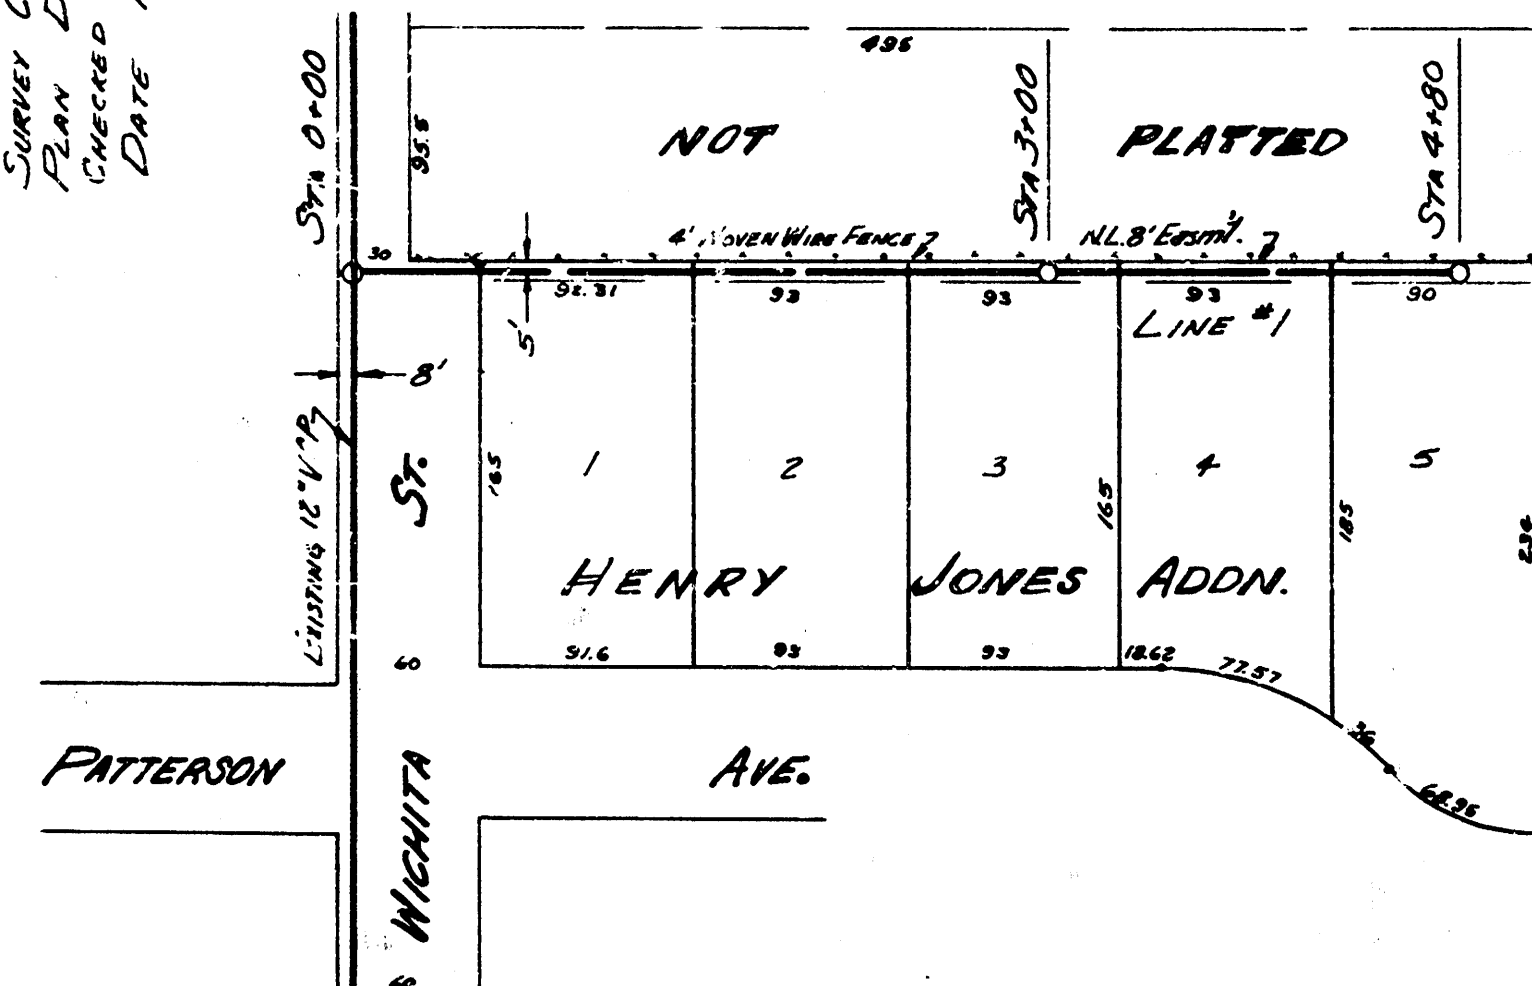

B. M. 9584 NE Cor. Pat. & 3353 S. Waco
 B. M. 9701 Double Stone NE 1/4 Sec. 16, T. 13 N., R. 10 W., 30' N.W. 1/4 Henry Jones Addn.

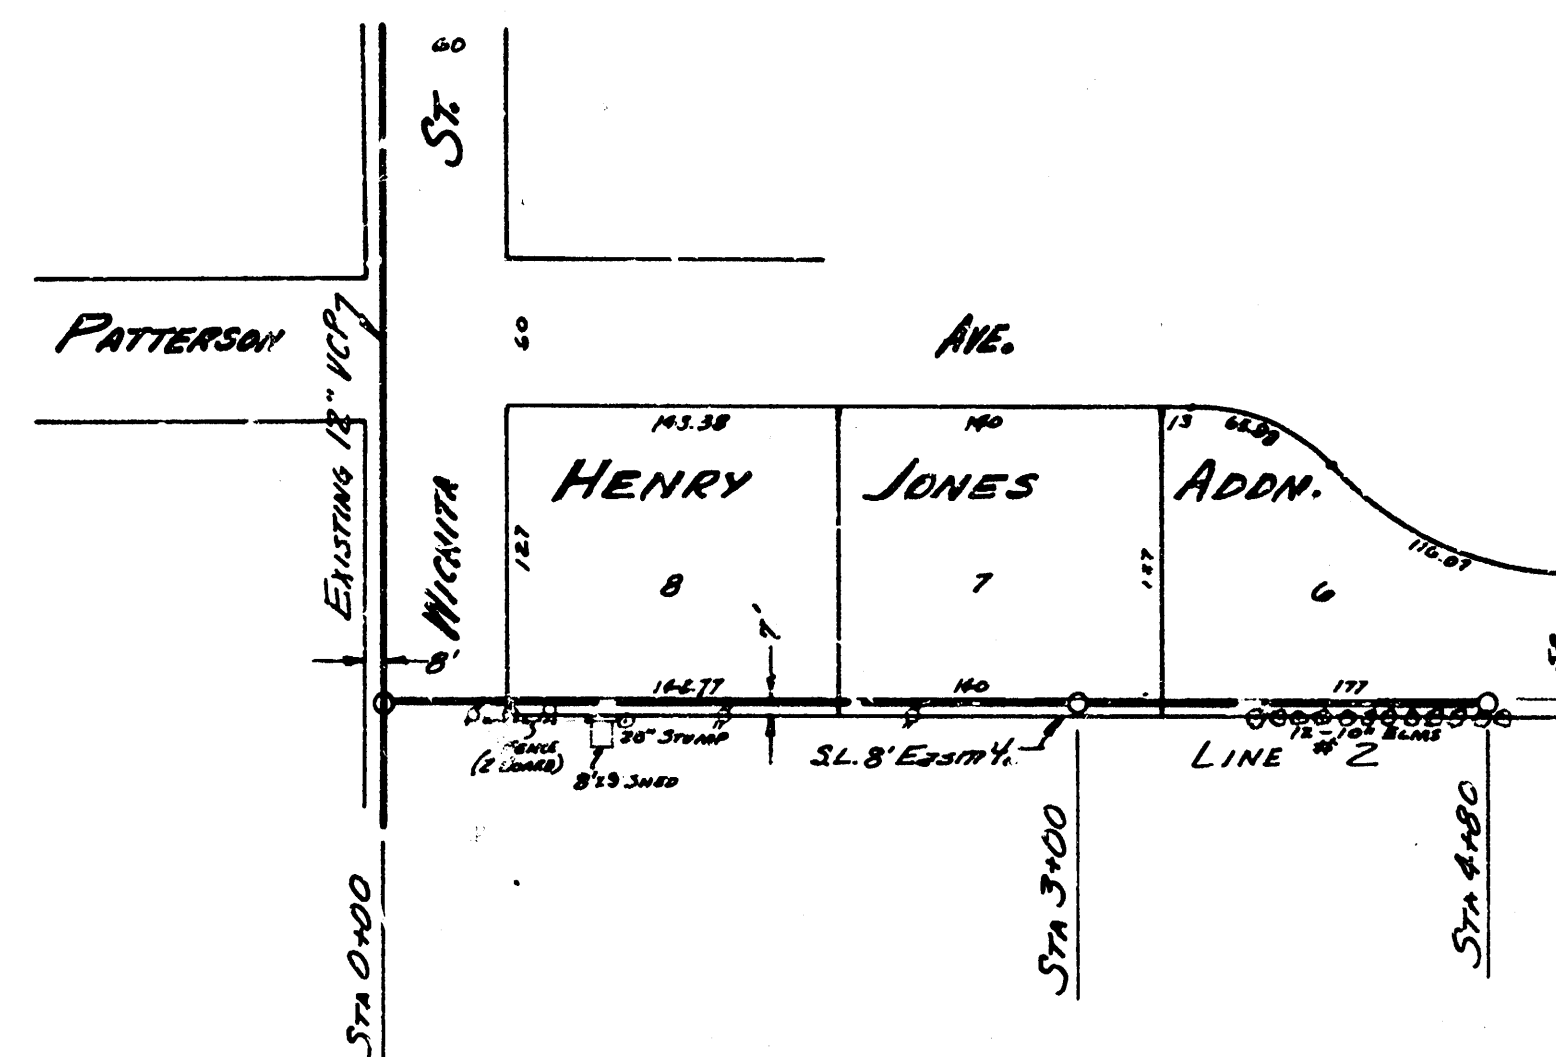

PLAN SCALE 1" = 80'
 PROFILE SCALE 1" = 80' HORIZONTAL 1" = 4' VERTICAL

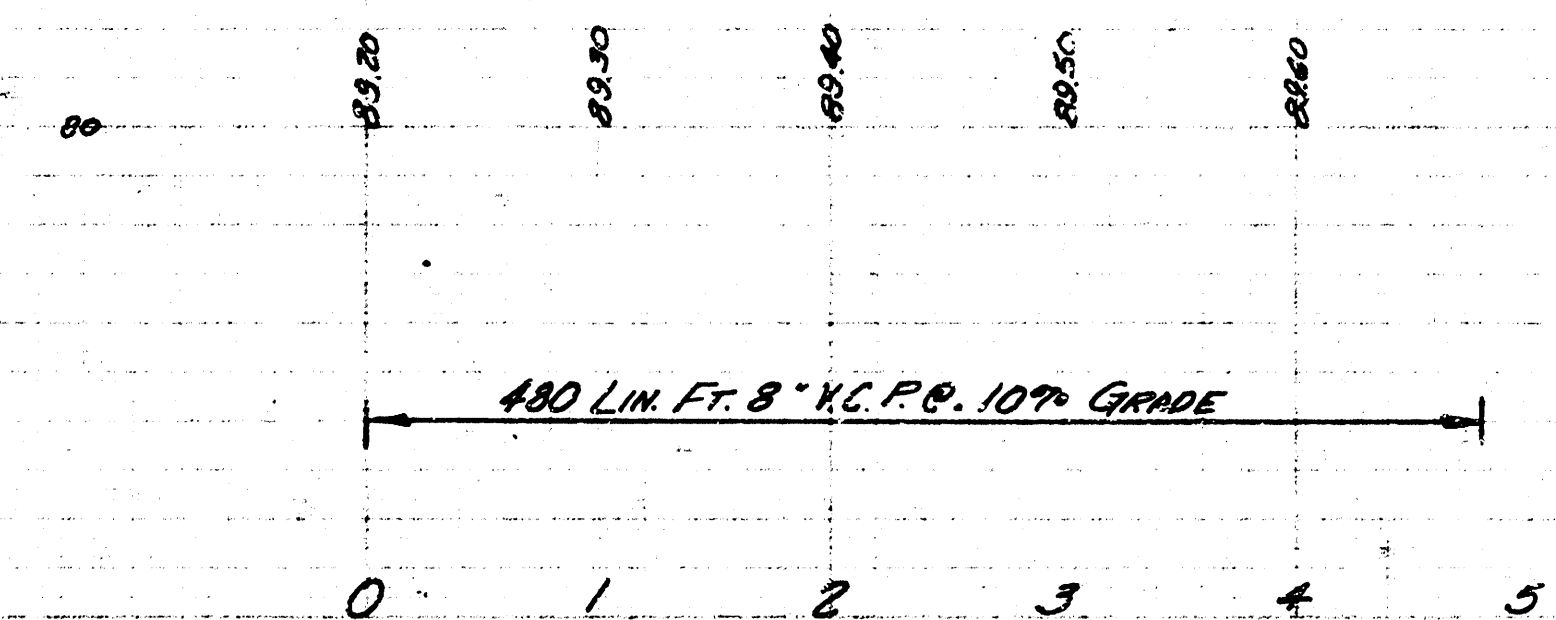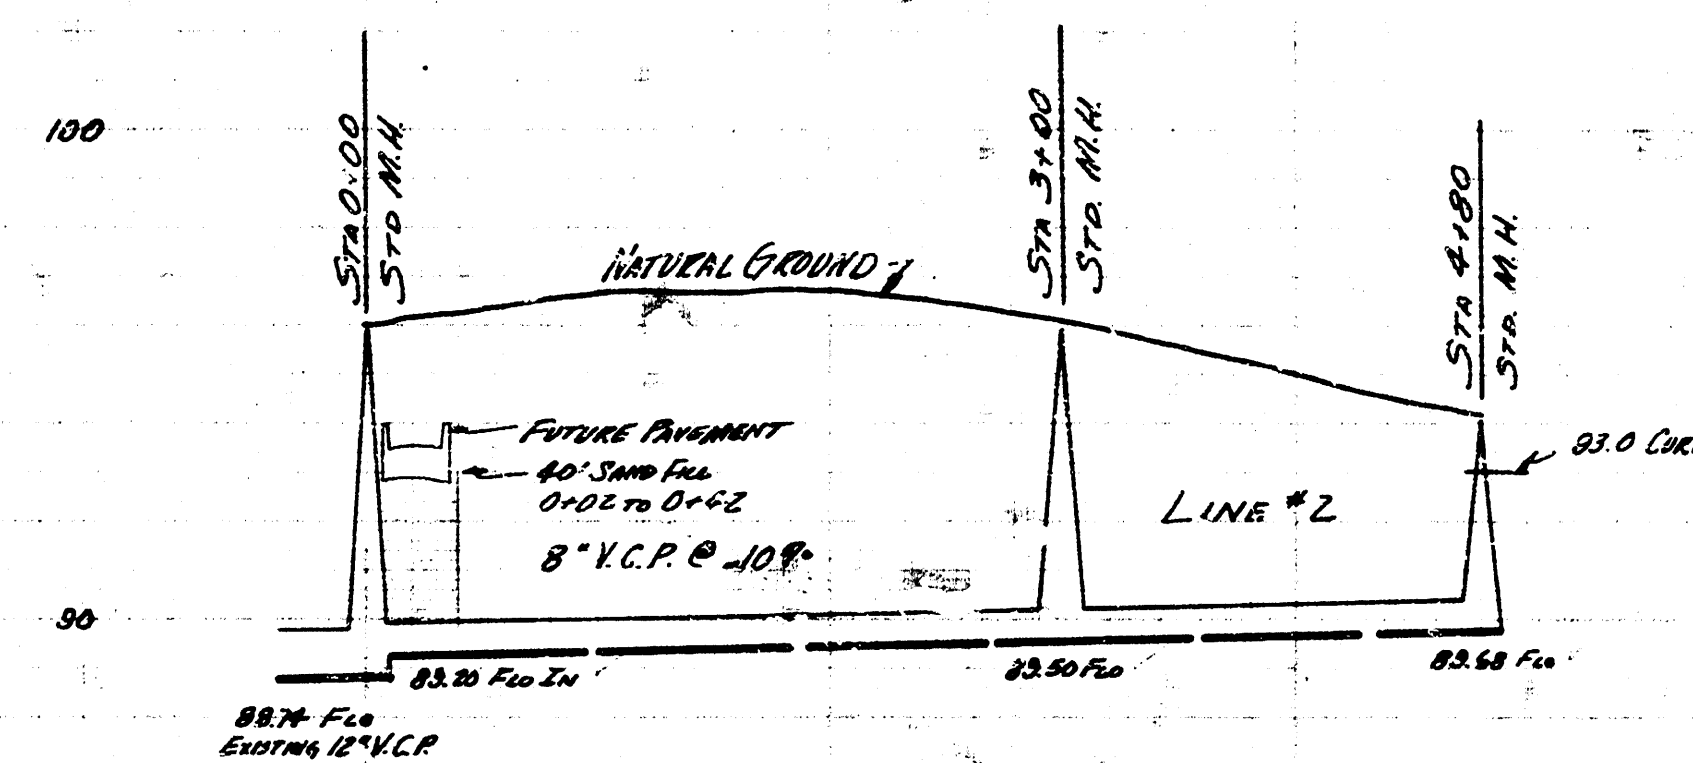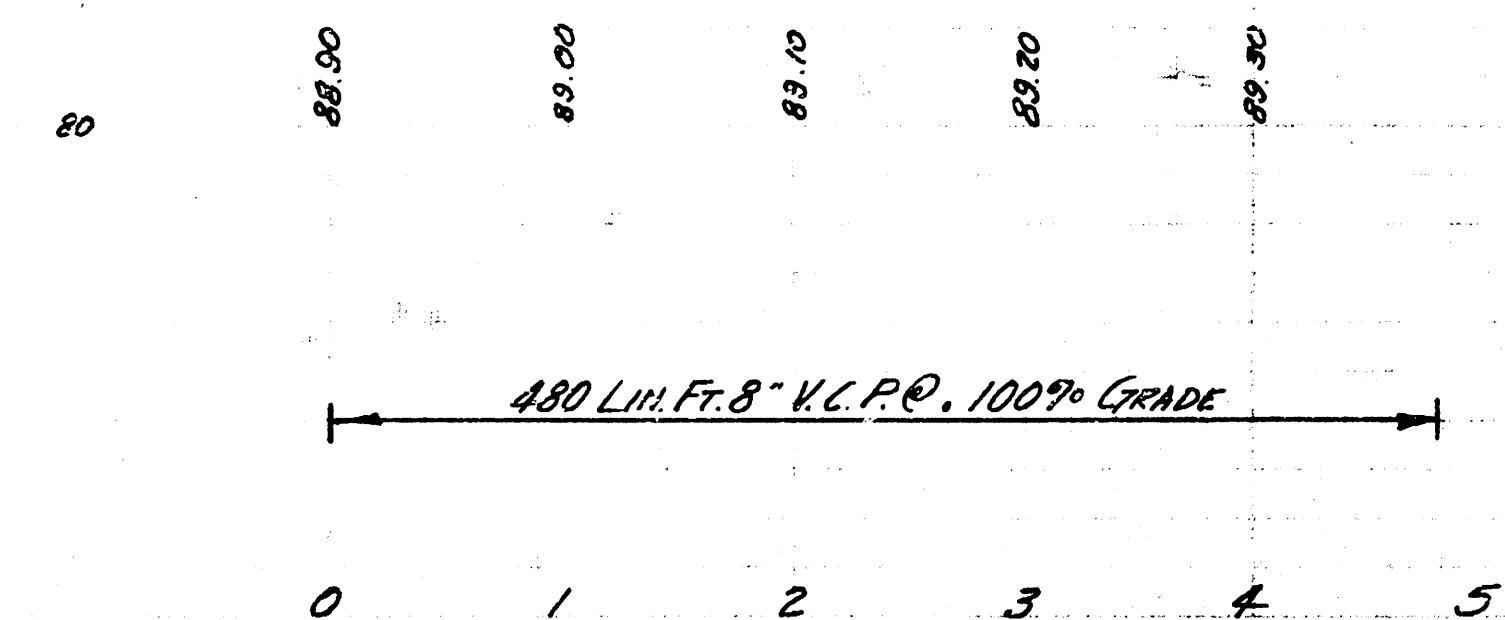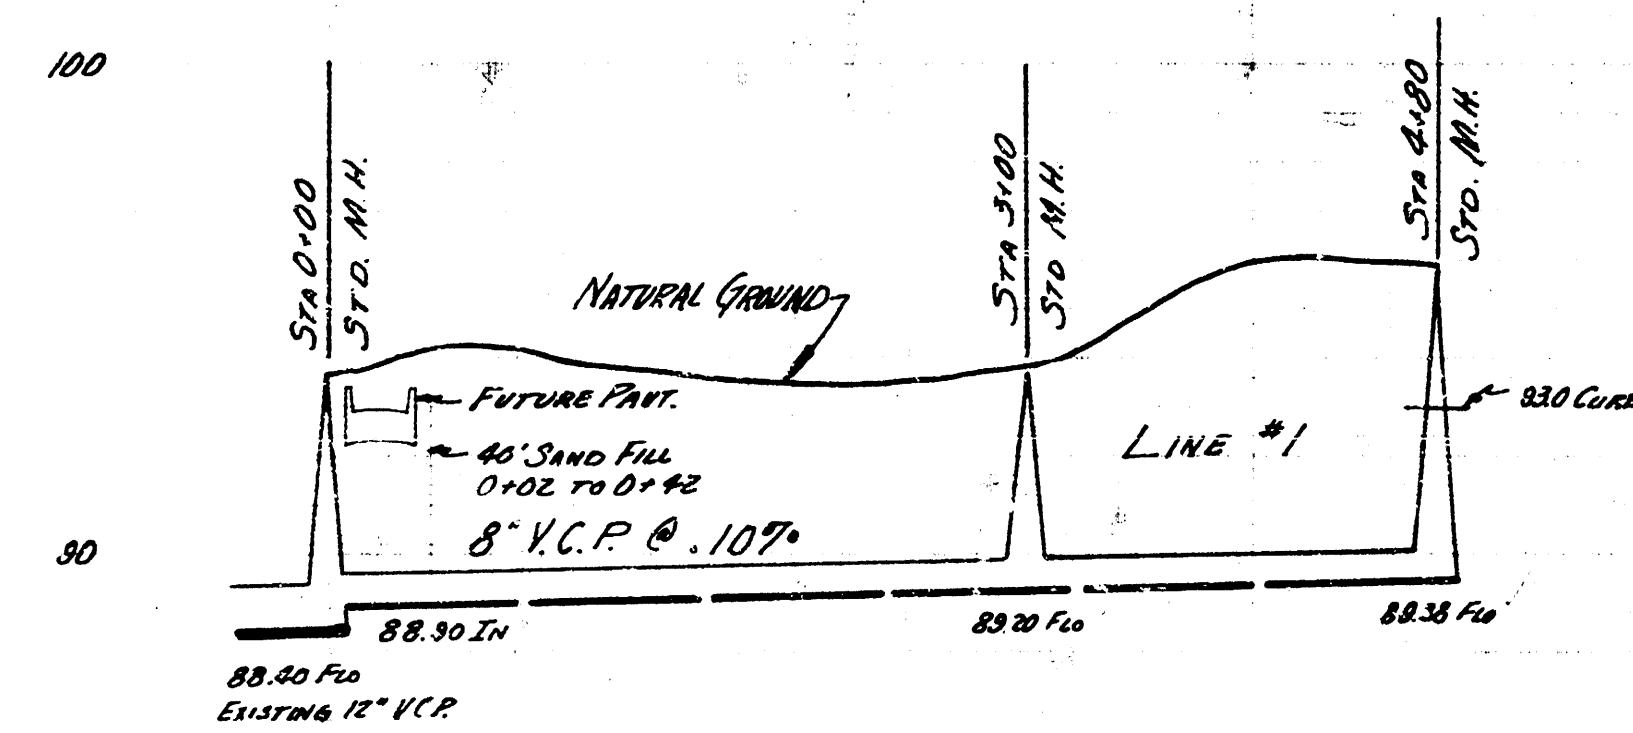

LATERAL 10 SANITARY SEWER 22
 CITY OF WICHITA, KANSAS
 B. E. SMITH CITY ENGINEER
 APRIL, 1955 PROJ. No. C25-11