



Survey J. Young November 1951  
 Checked D. Stammers  
 Checked July 1955

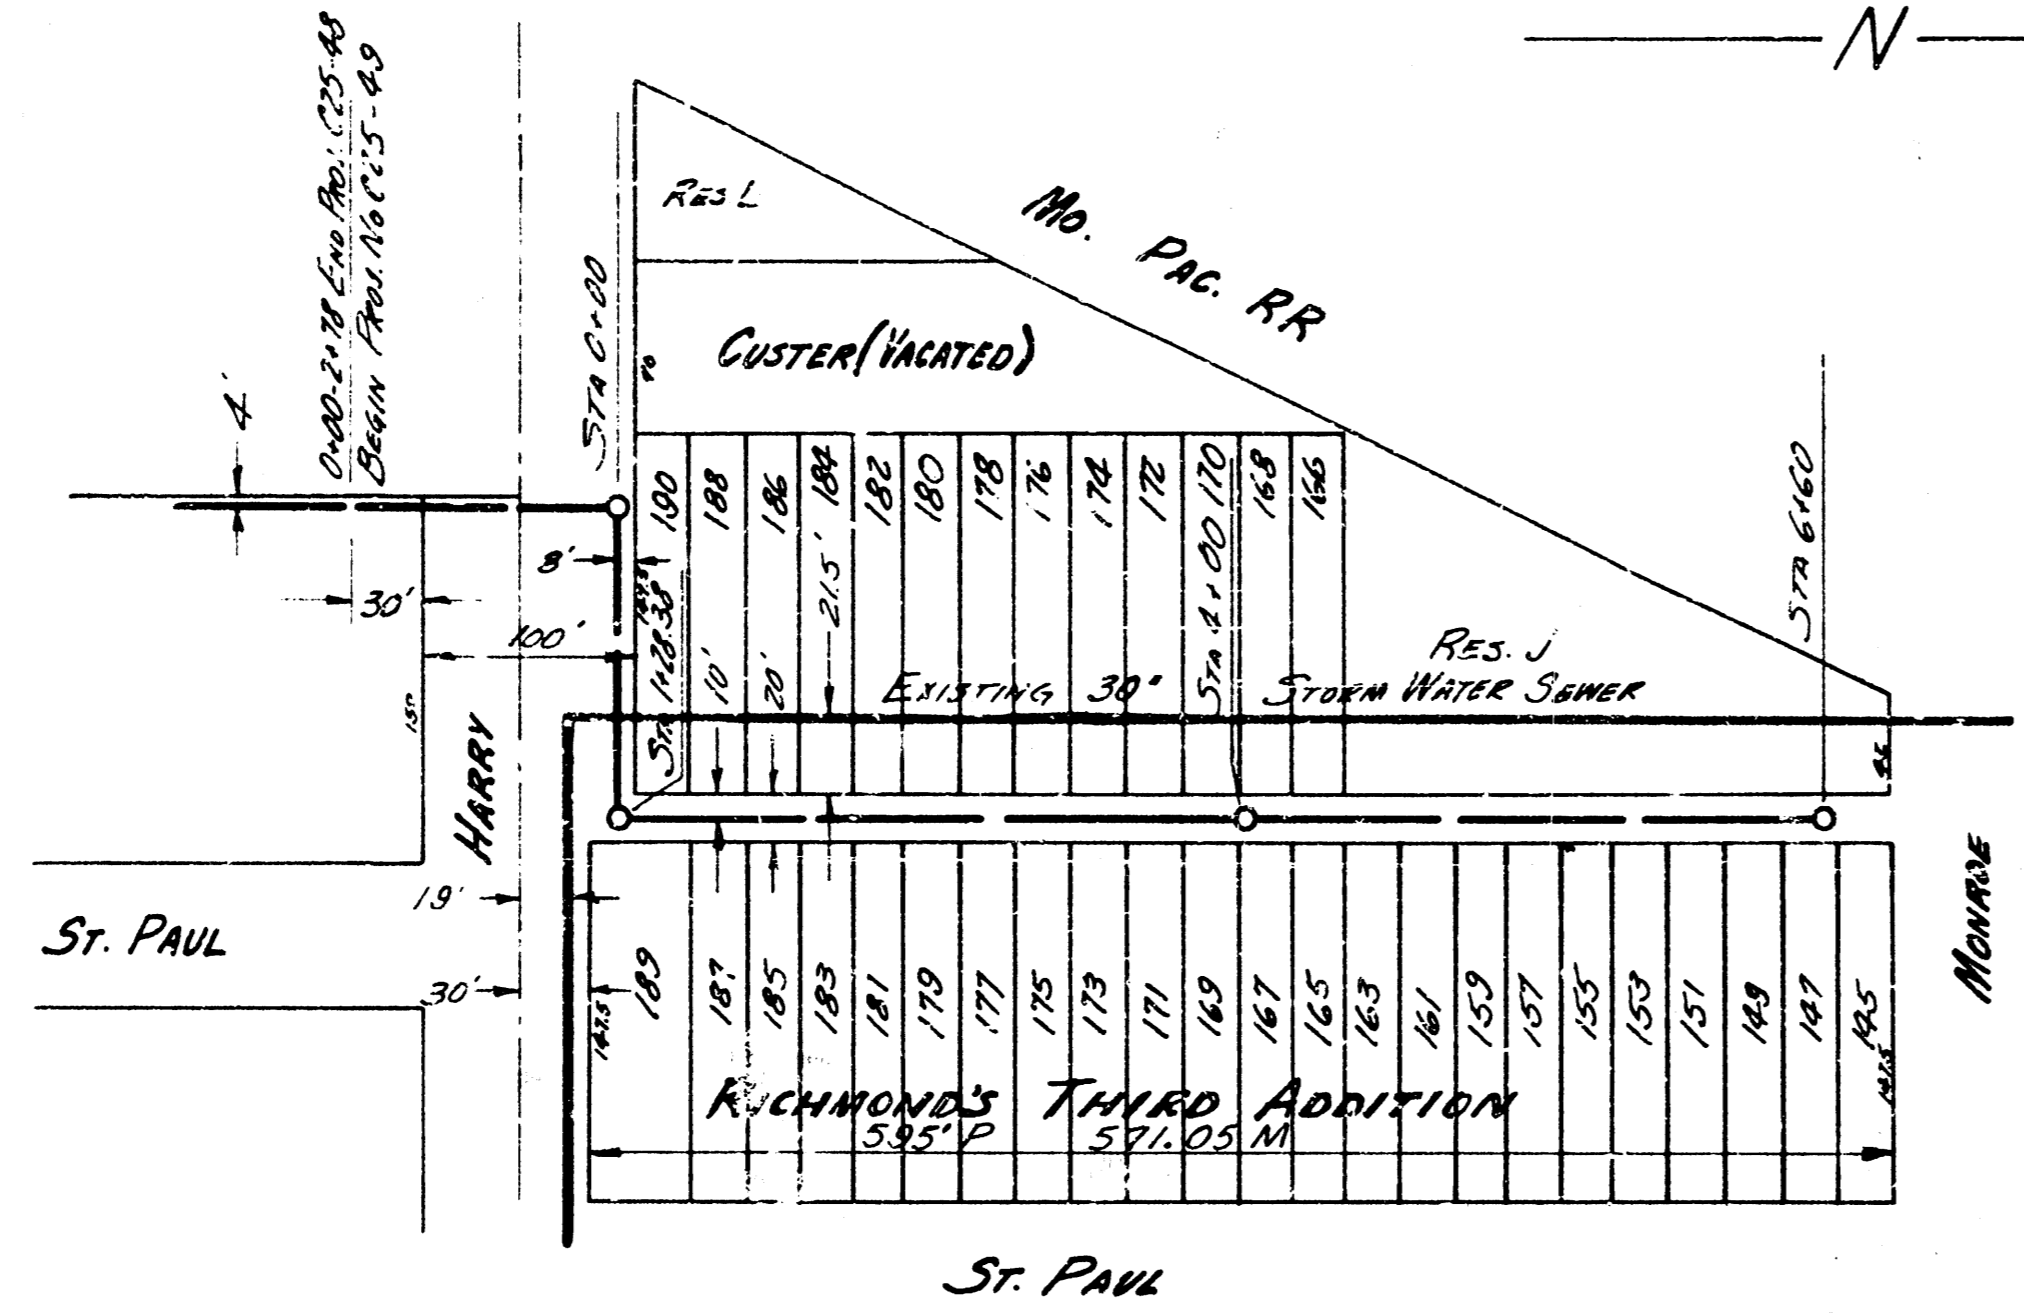

PLAN SCALE 1" = 80'  
 PROFILE SCALE 1" = 80' HOR. 1" = 8' VERTICAL

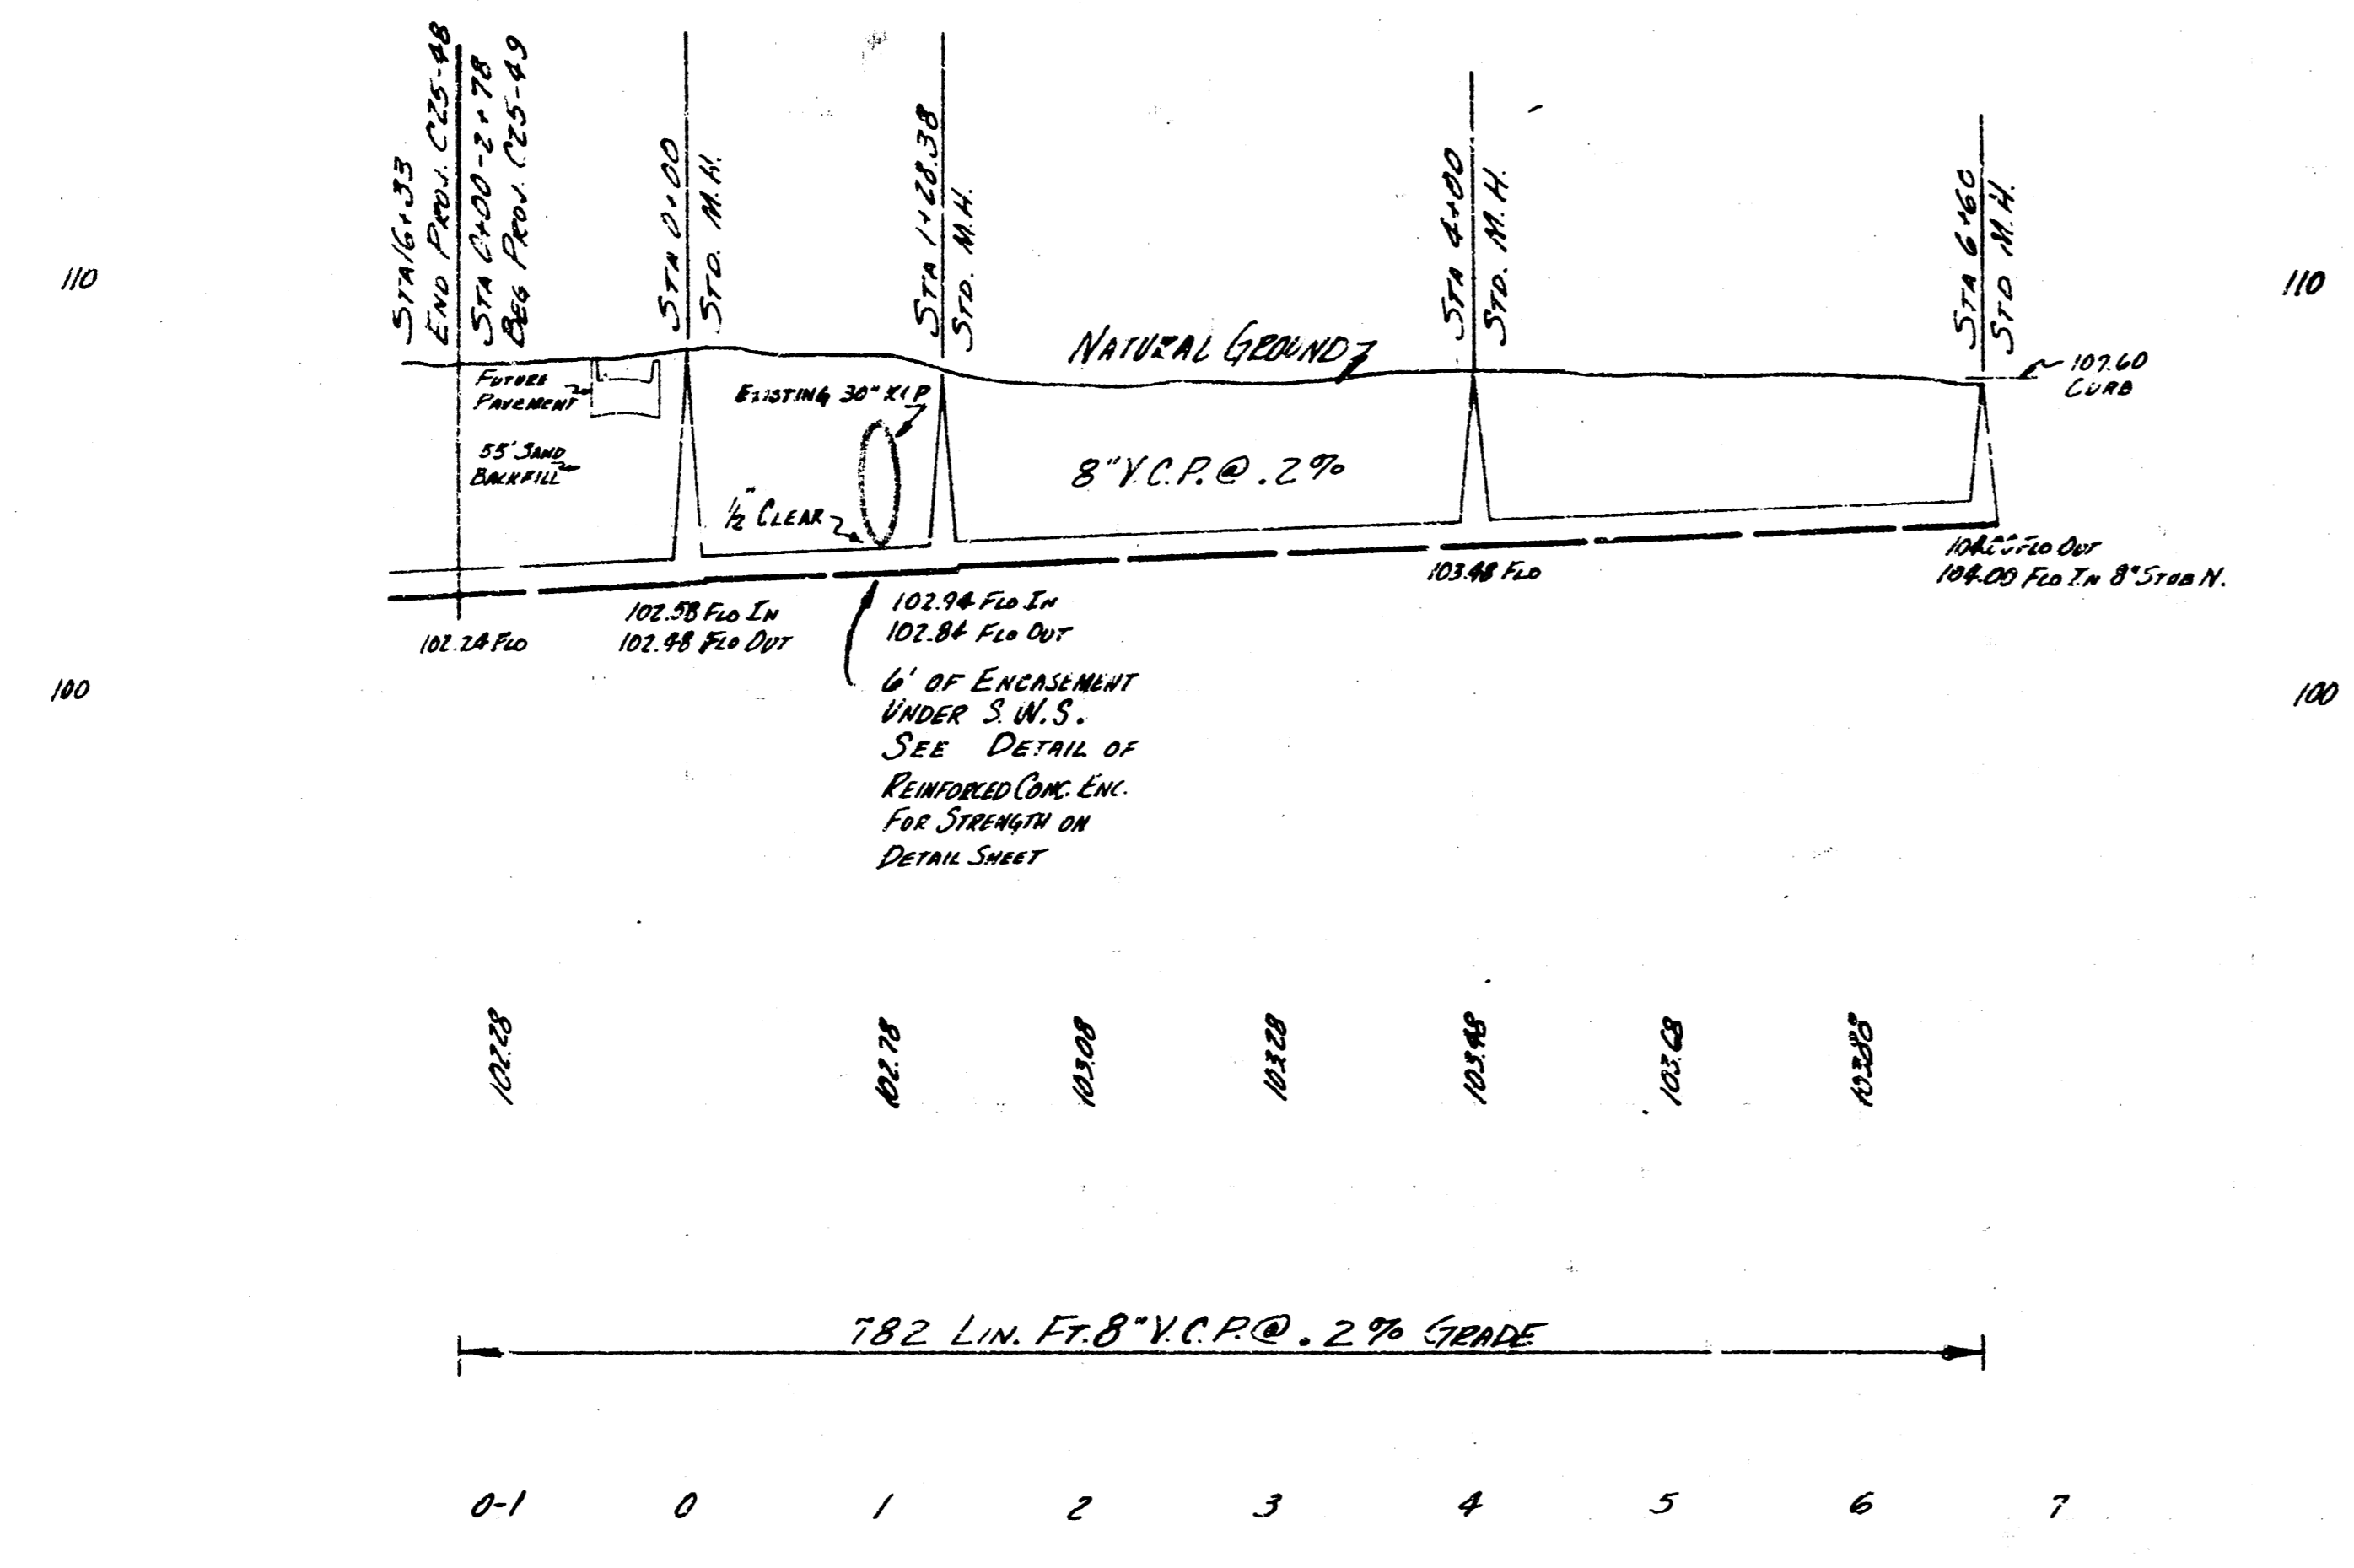

LATERAL 16 SAN. SEWER 22  
 CITY OF WICHITA, KANSAS  
 B.E. SMITH CITY ENGINEER  
 JULY 1955 PROJ. NO. C25-49