
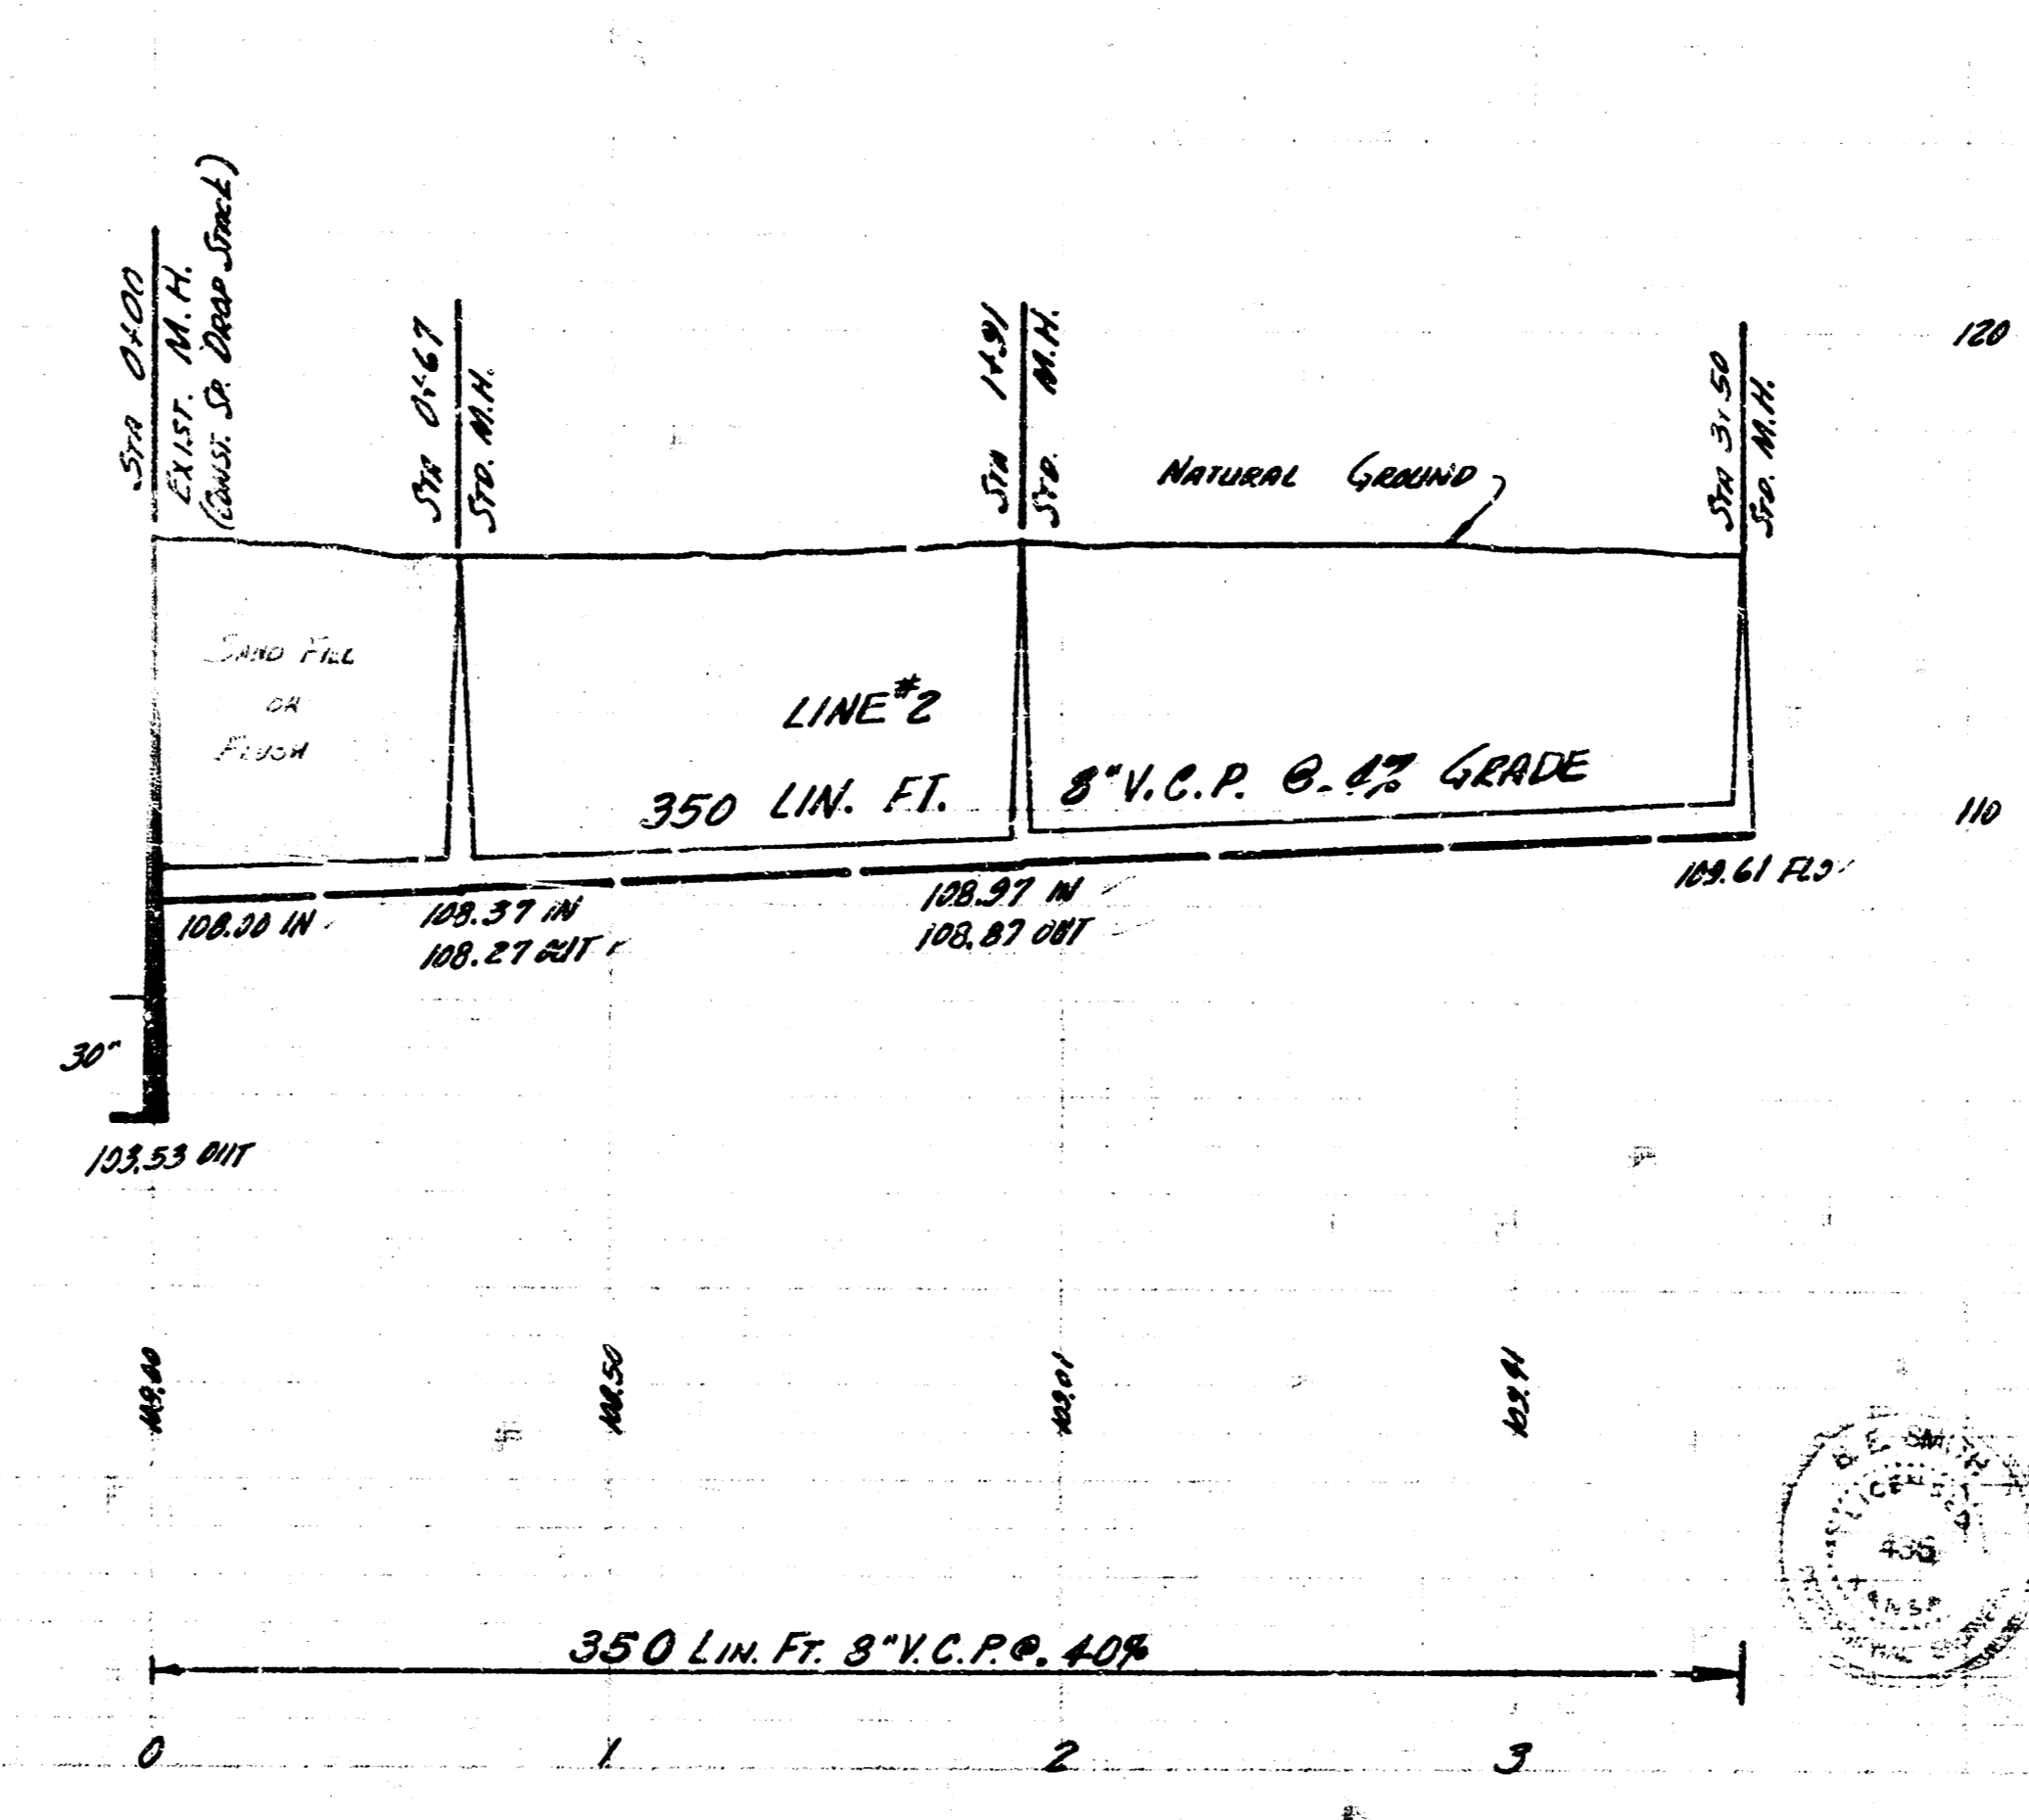
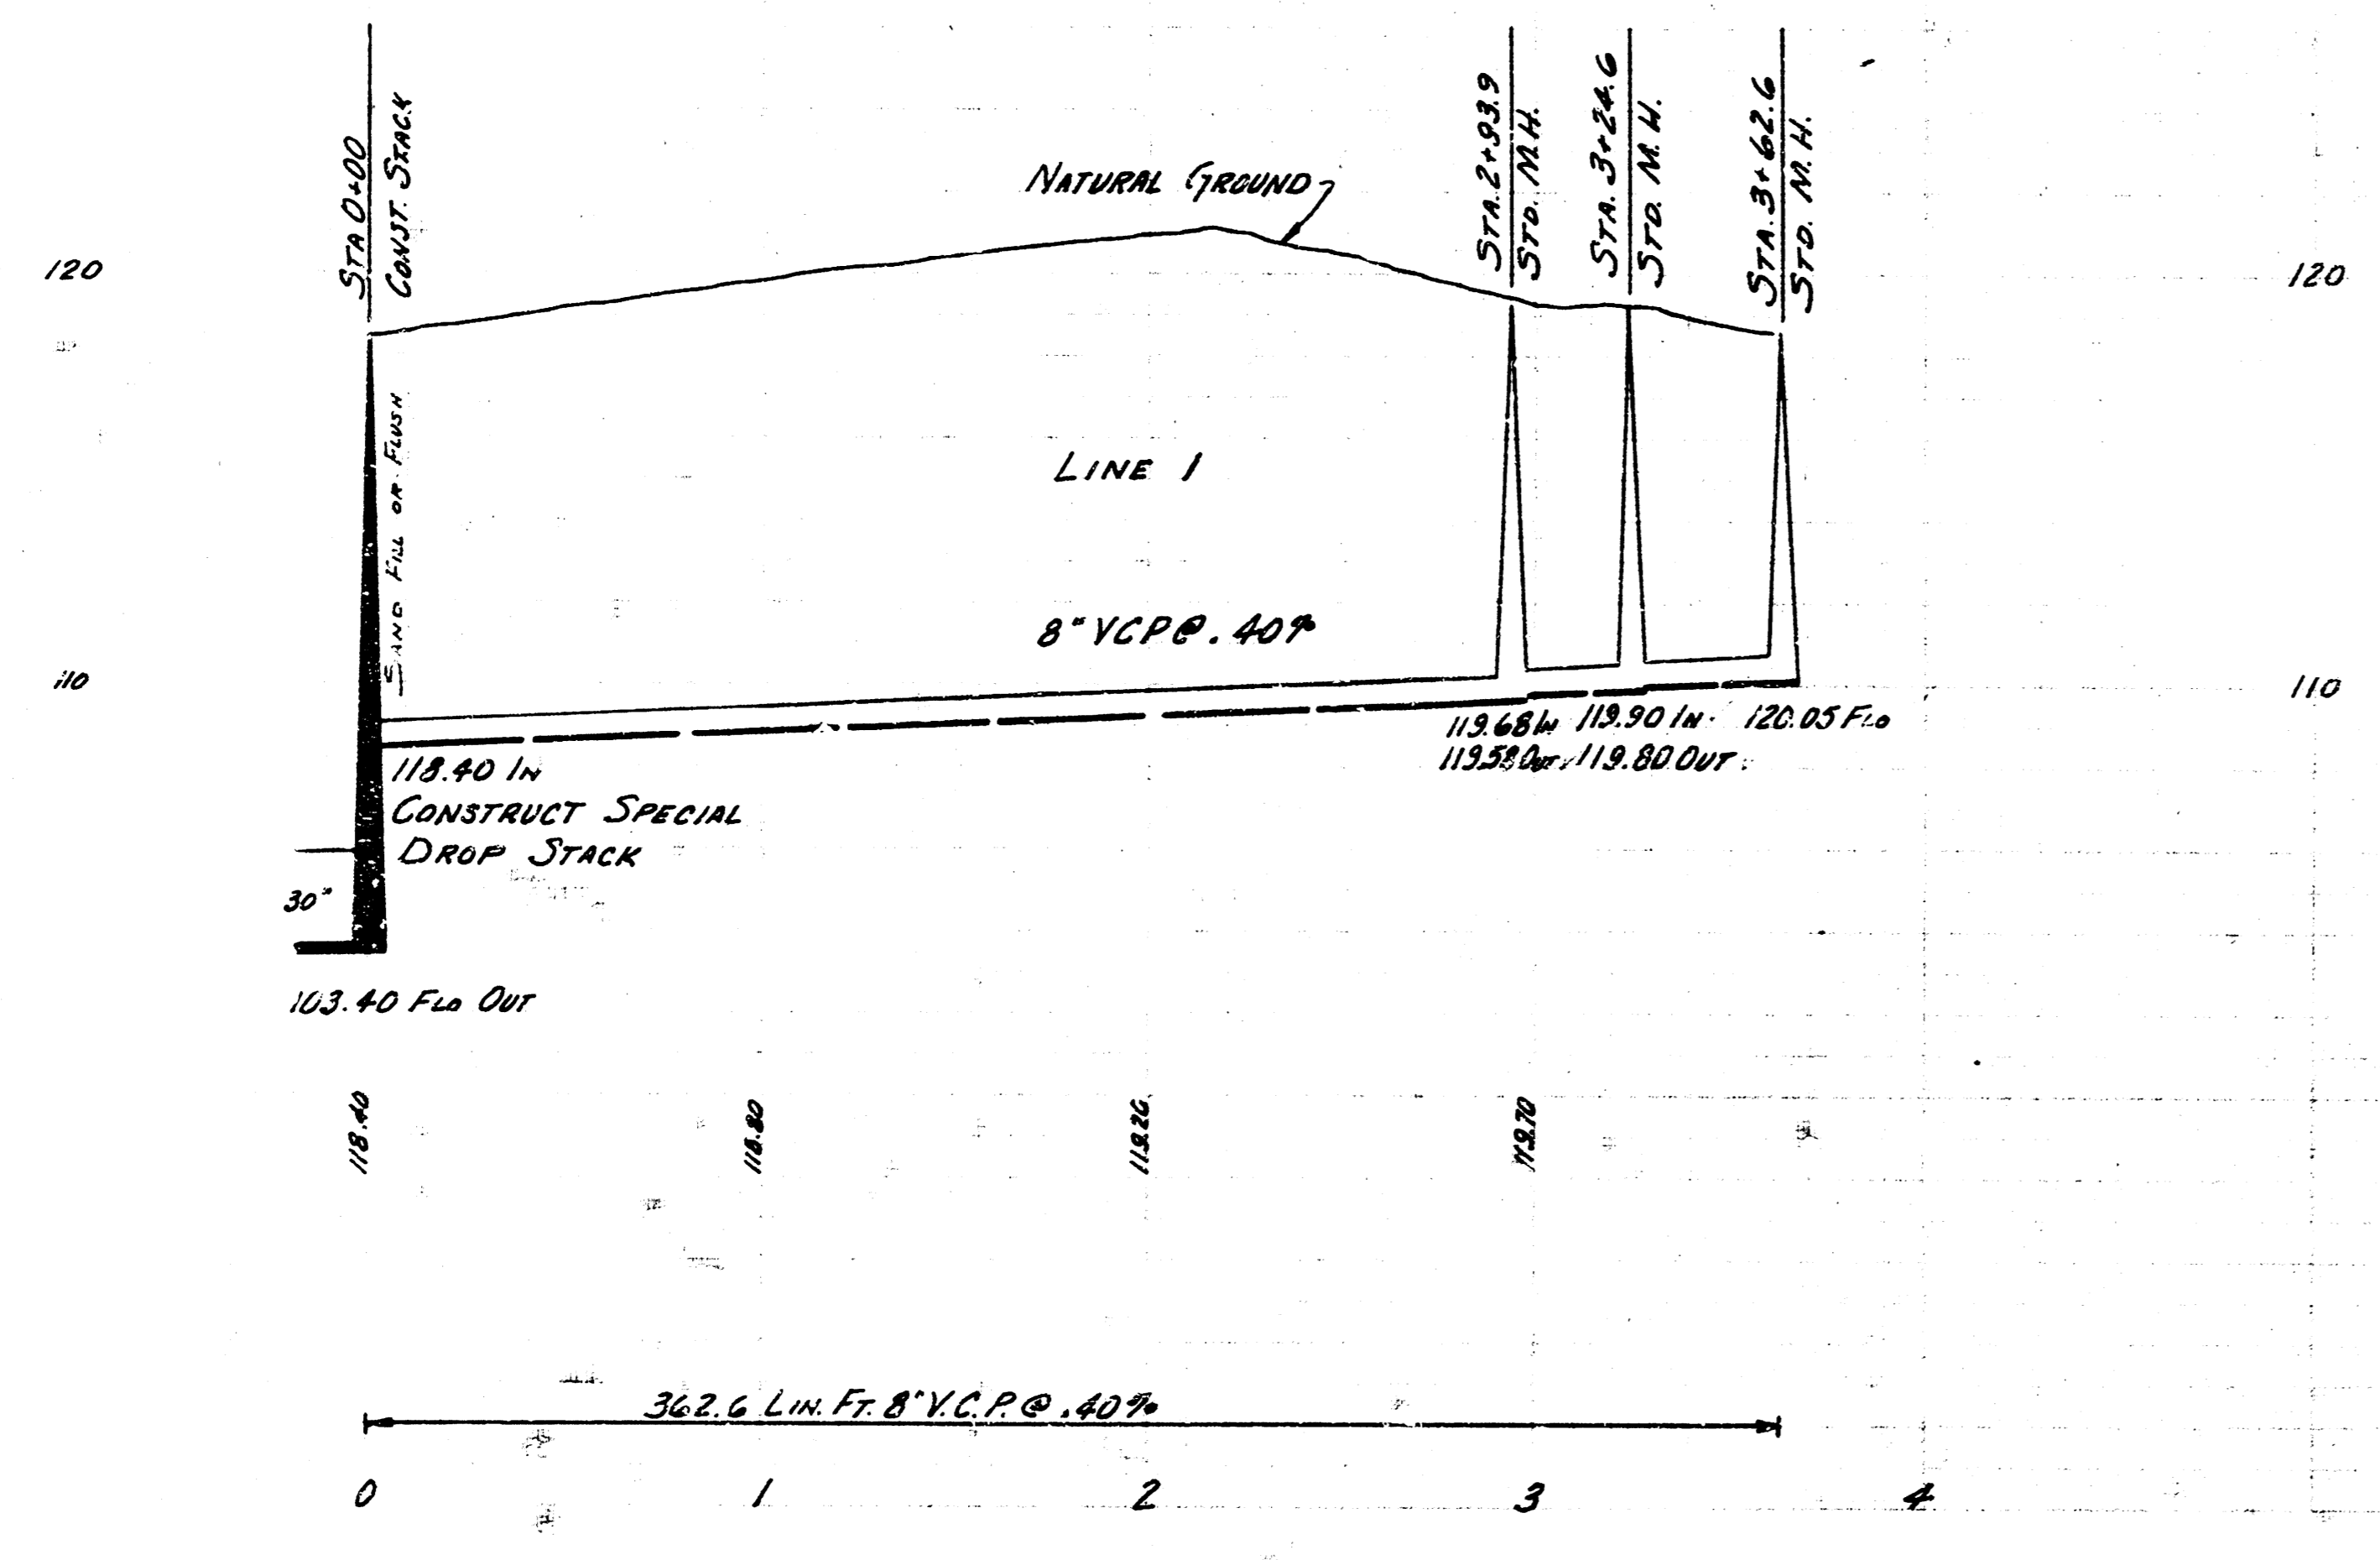
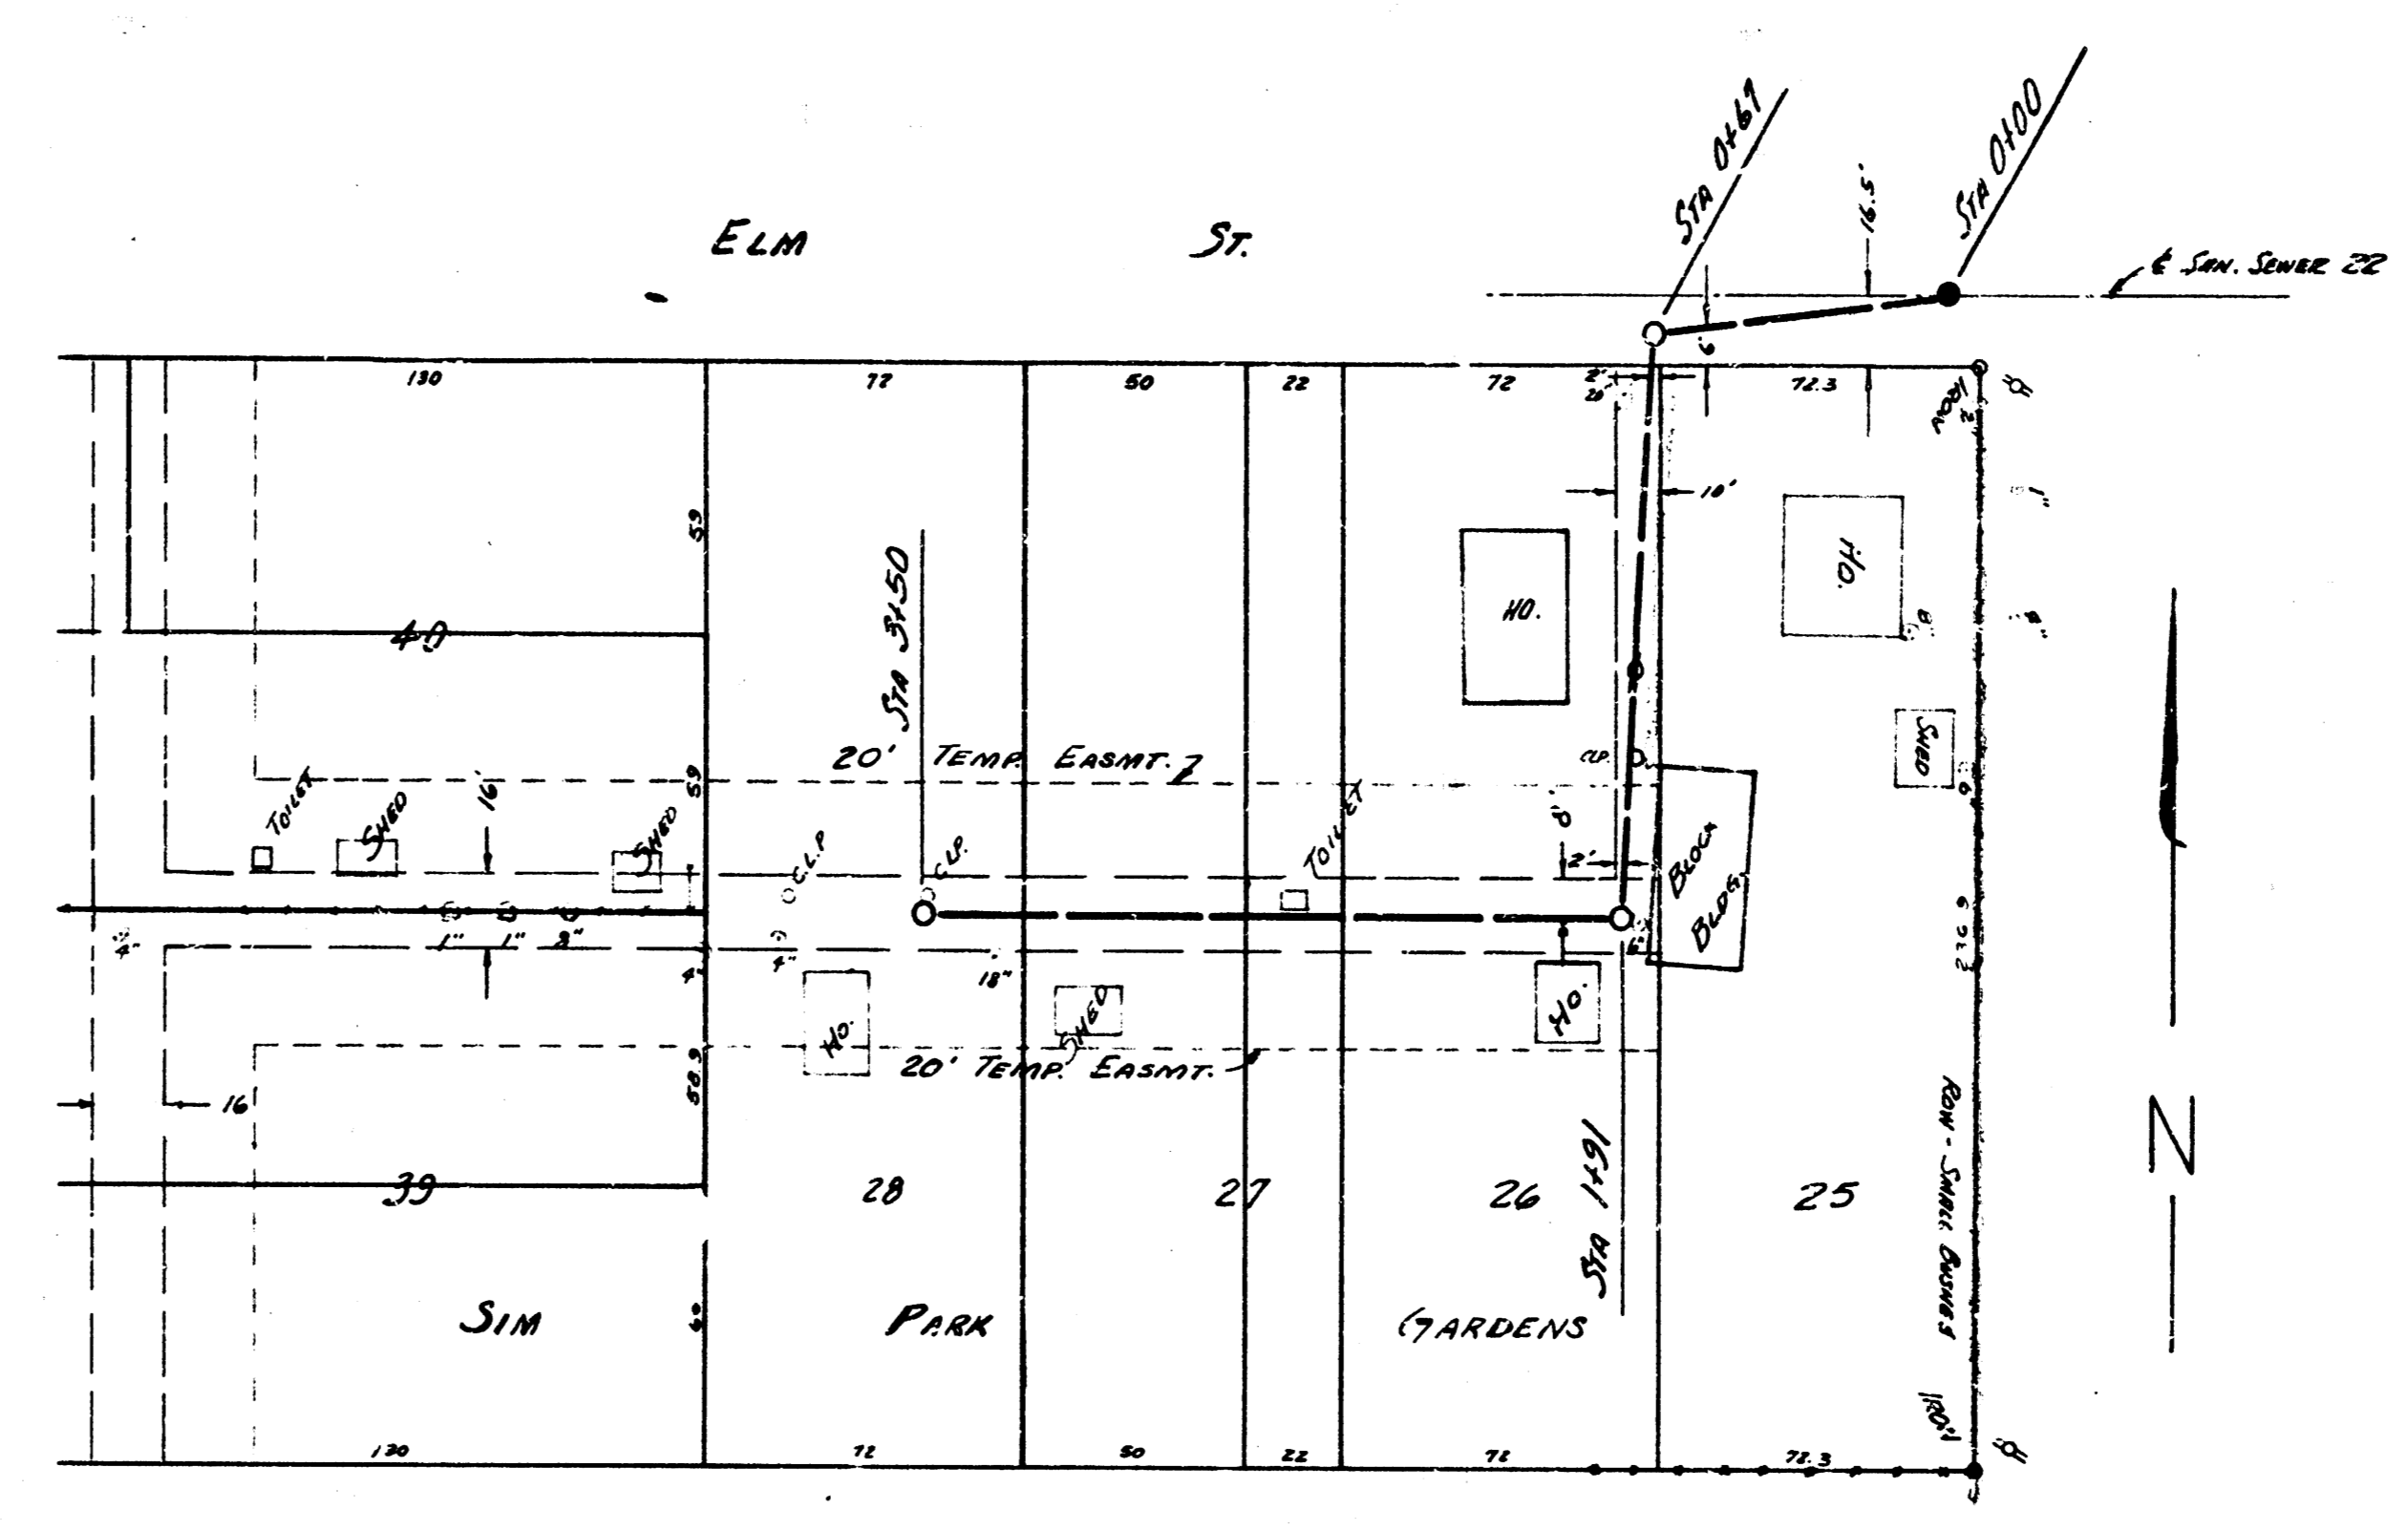


SURVEY MAPS 5-12-36, 11-7-36, 11-16-36
 PLAN SHEETS 5-20-36
 CHECKED

S.M. 12037 R.R. SPINE IN P.P. SE. COR. ST. PAUL & EDWARDS; B.M. 118.41 S.R.M. M.H. 0+00

PLAN SCALE 1" = 40' HOR.
 PROFILE SCALE 1" = 40' HOR. 1" = 4' VERTICAL

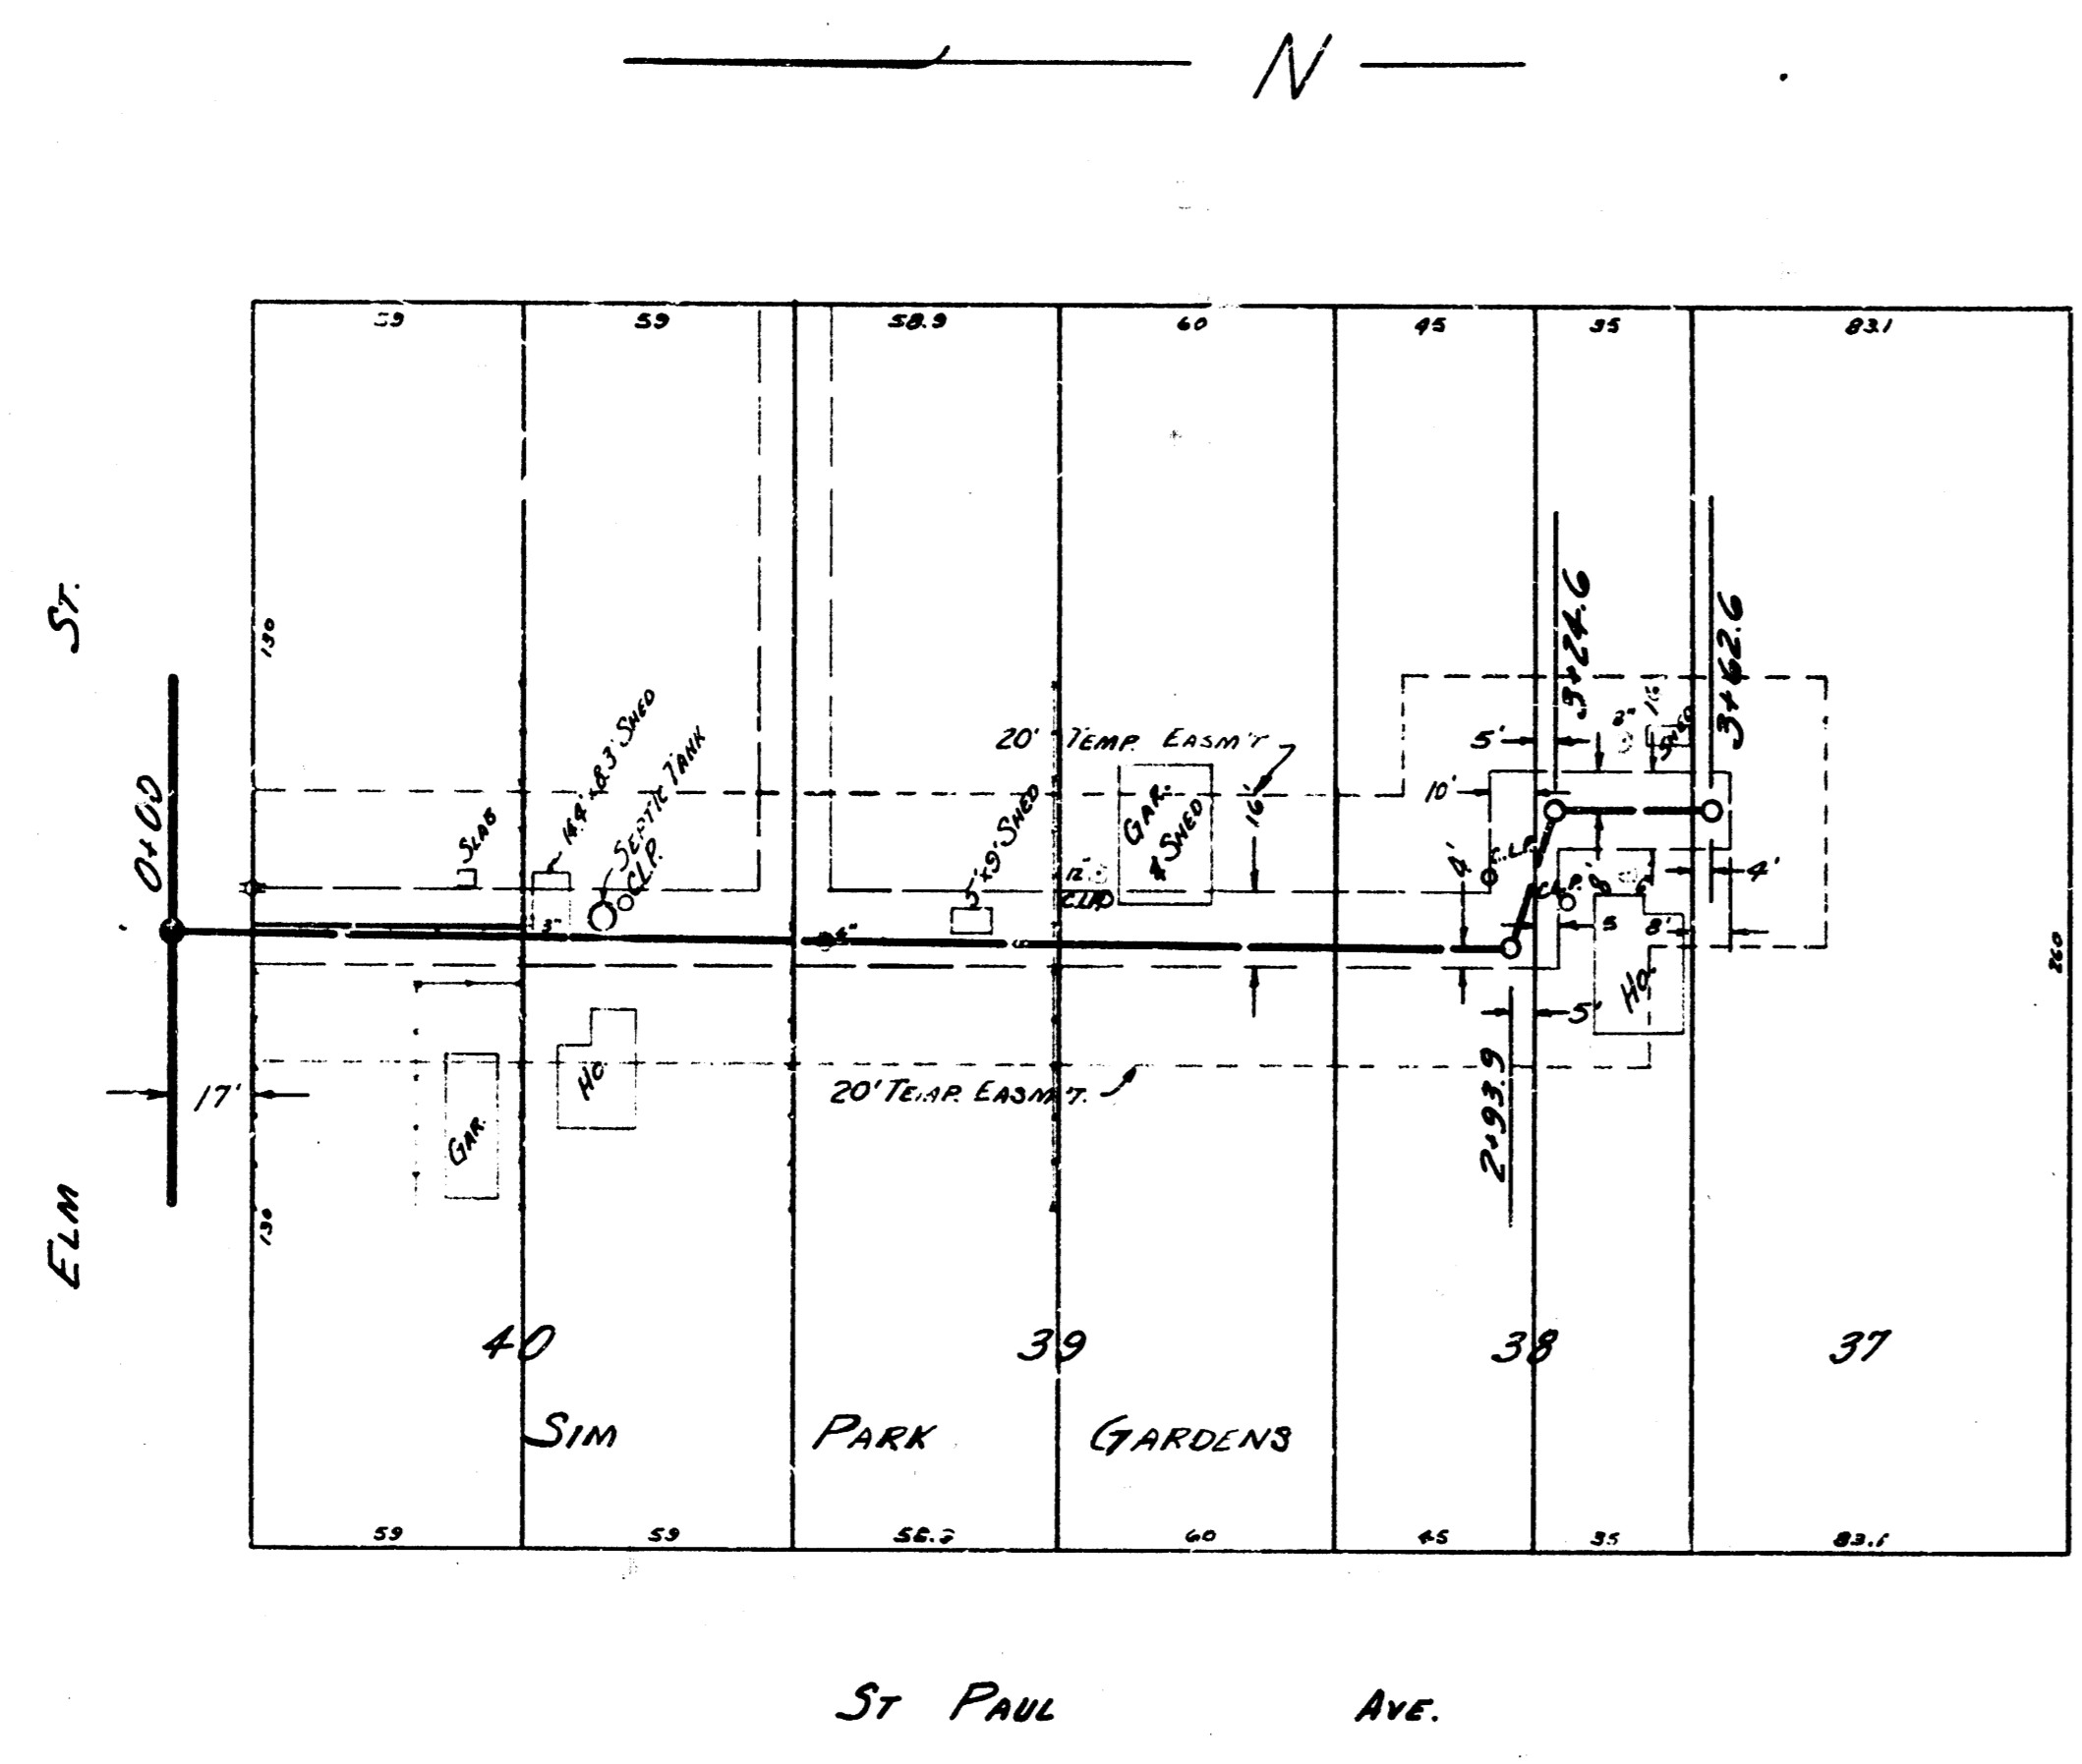

LATERAL 18 SAN SEWER 22
 CITY OF WICHITA, KANSAS
 B.E. SMITH CITY ENGINEER
 APRIL 1957 PROJ. NO. C25-59