



Survey J. Keweenaw Notebook K-23
 Plan
 Checked D. Sullivan
 Date Oct. 1955

113.00 3. Rim MH 0+00

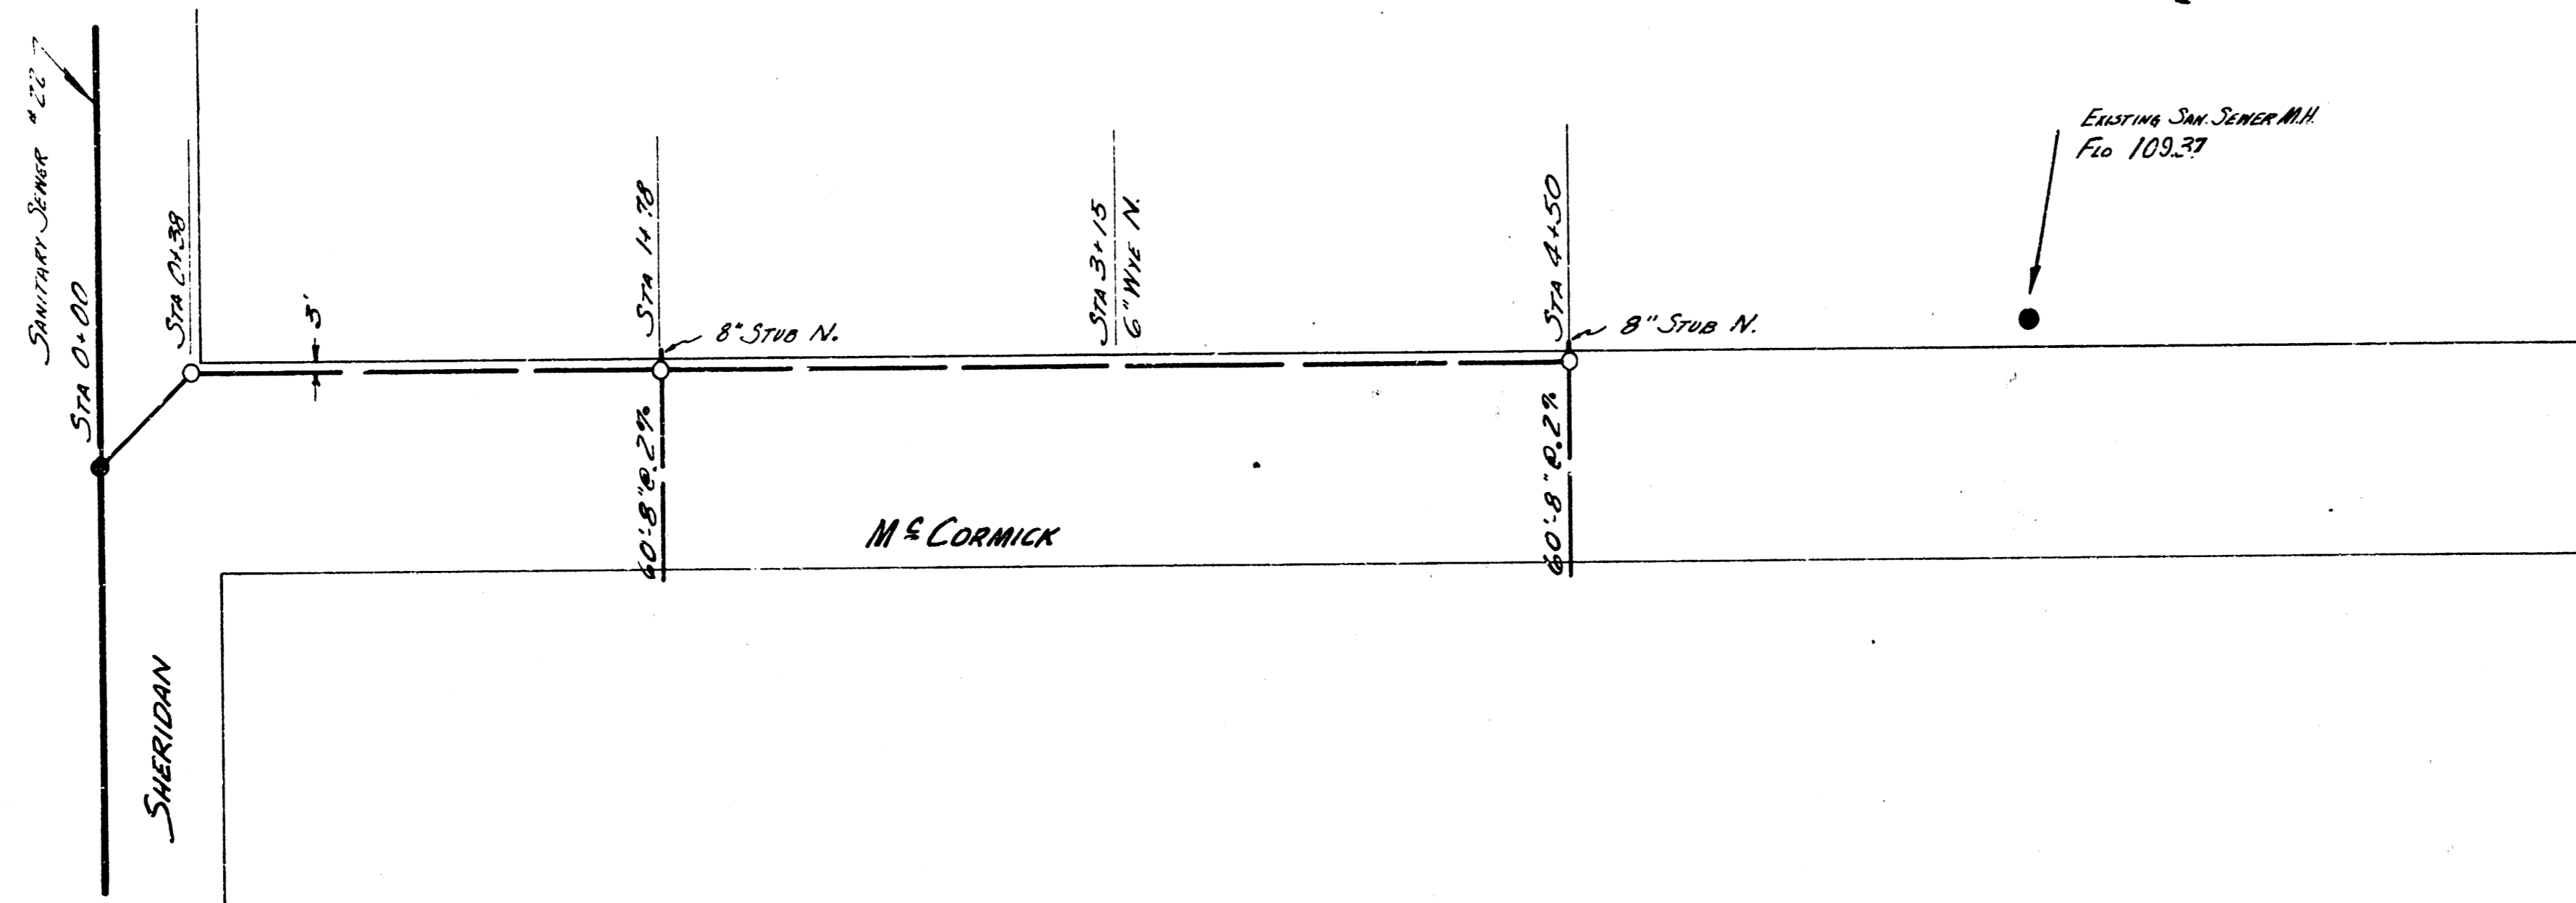

PLAN SCALE 1" = 40'
 PROFILE SCALE 1" = 40' HOR. 1" = 4' VERTIC.

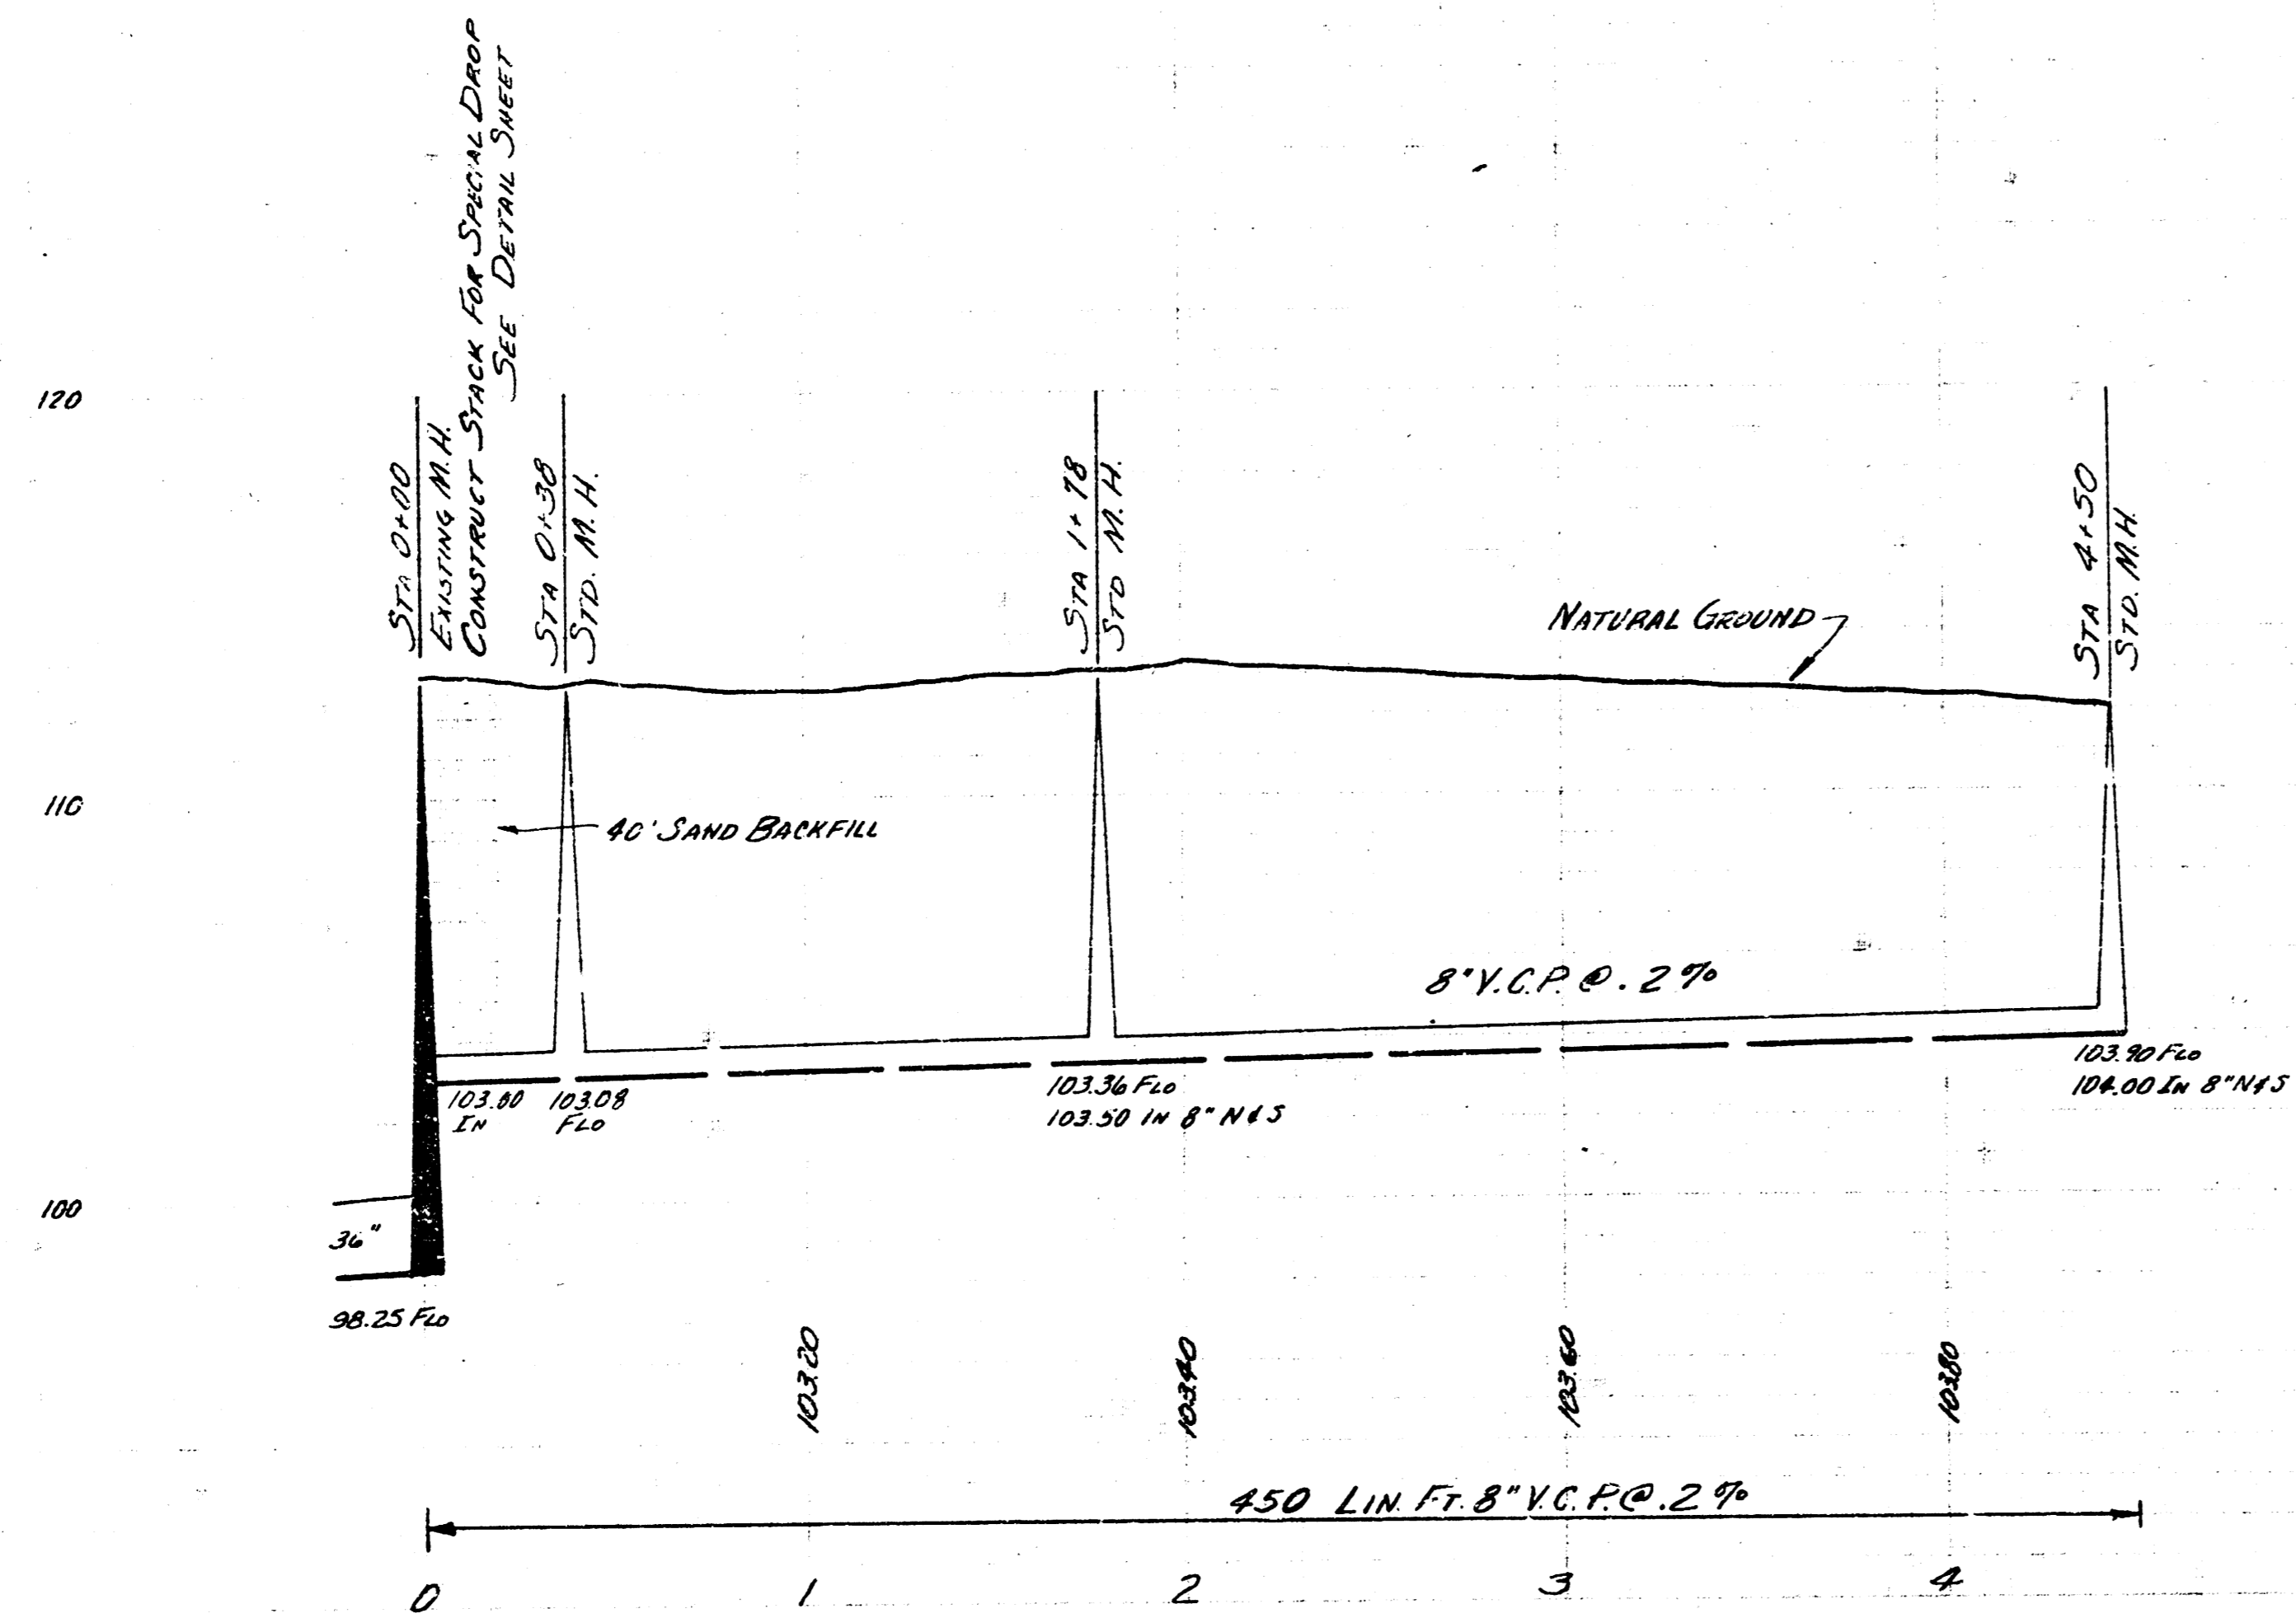

LATERAL 20 Sewer 22
 CITY OF WICHITA, KANSAS
 B.E. SMITH CITY ENGINEER
 Oct. 1955 PRIVATE CONTRACT