

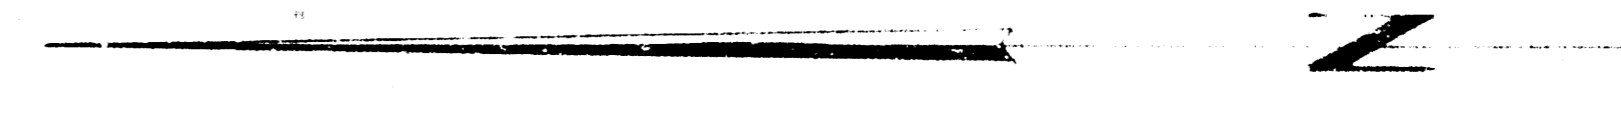
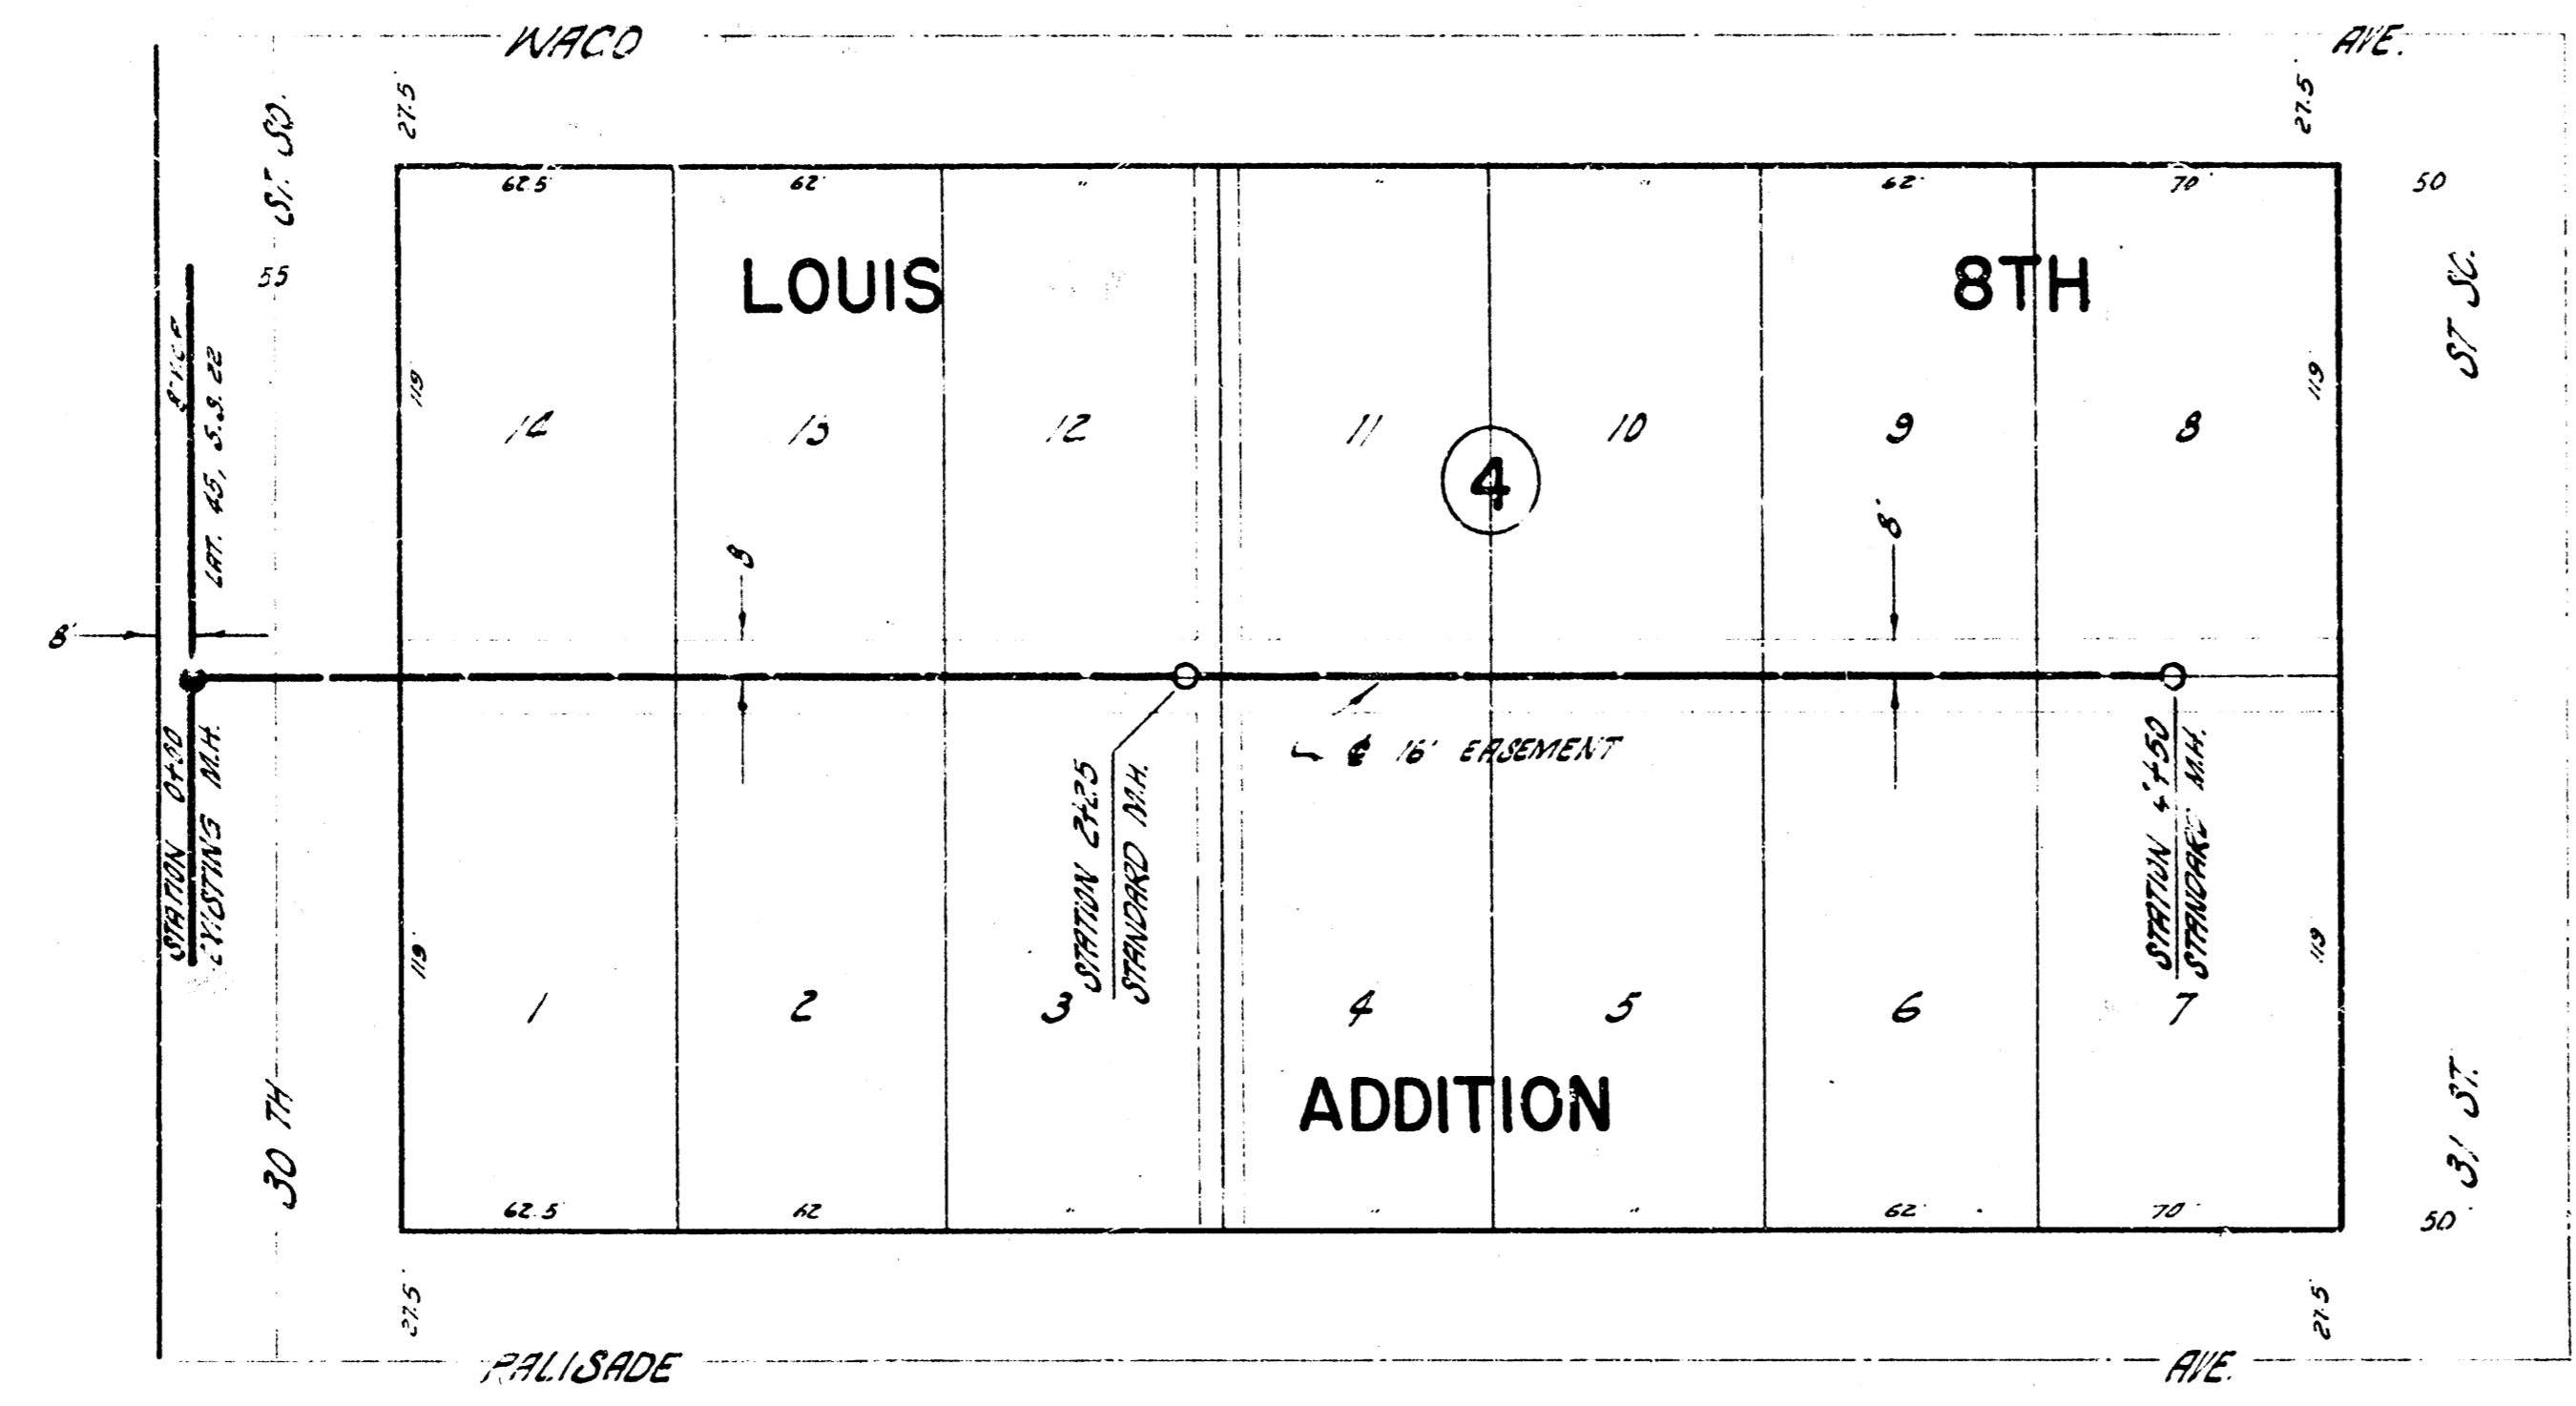
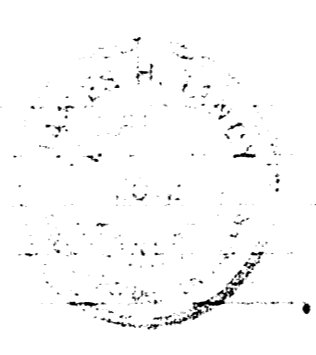


CHECKED BY
 ENGINEER
 DATE

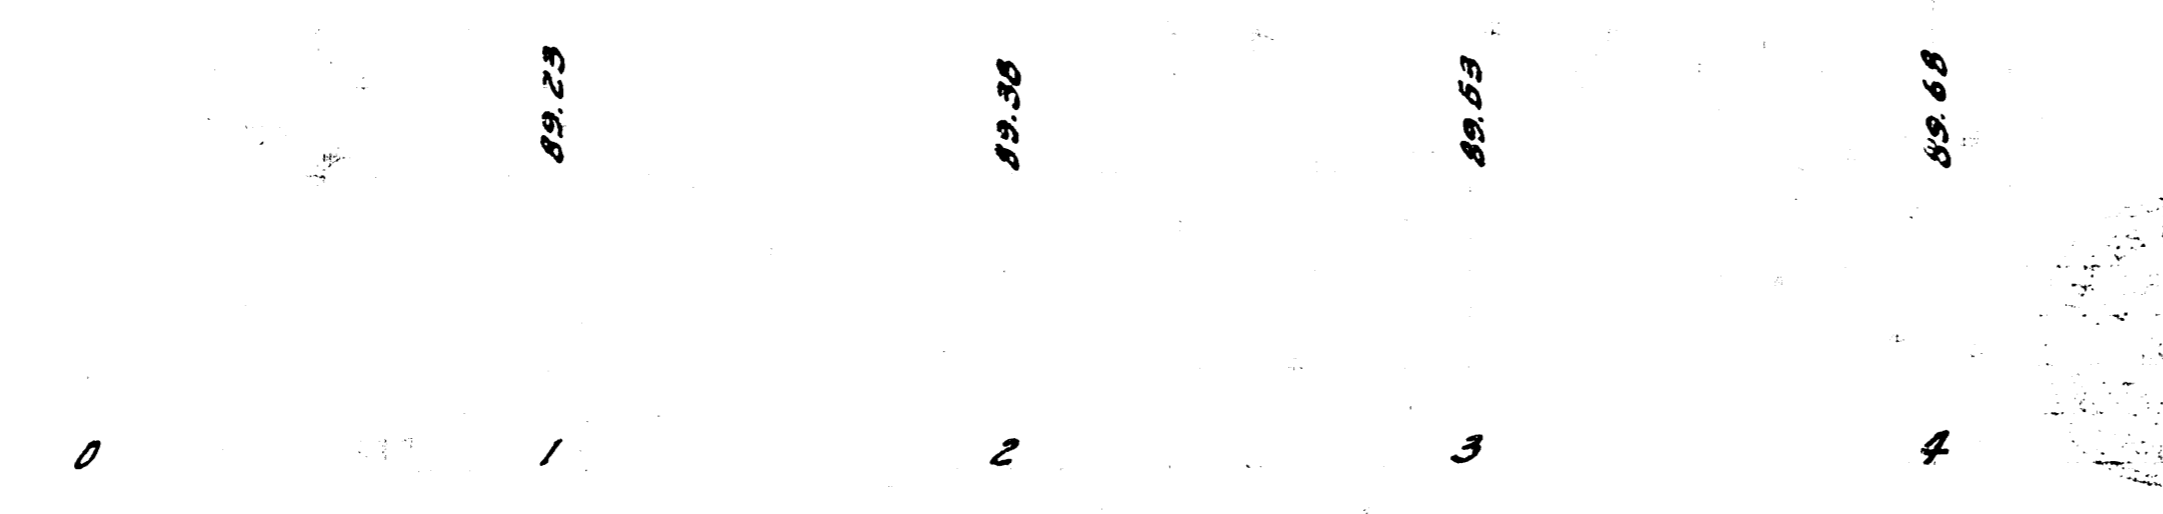

PLAN SCALE 1" = 20'
 PROFILE SCALE 1" = 20' V.E.R. 1" = 10' H.T.

B.M. 3271 WEST RIM M.H. @ 31ST ST. 50' 125' E. OF E.L. LOUIS 8TH ADDN.
 B.M. 3437 X ON S.E. COR. STEP TO SPORTSMAN'S CLUB N.W. COR. 31ST & LAWRENCE

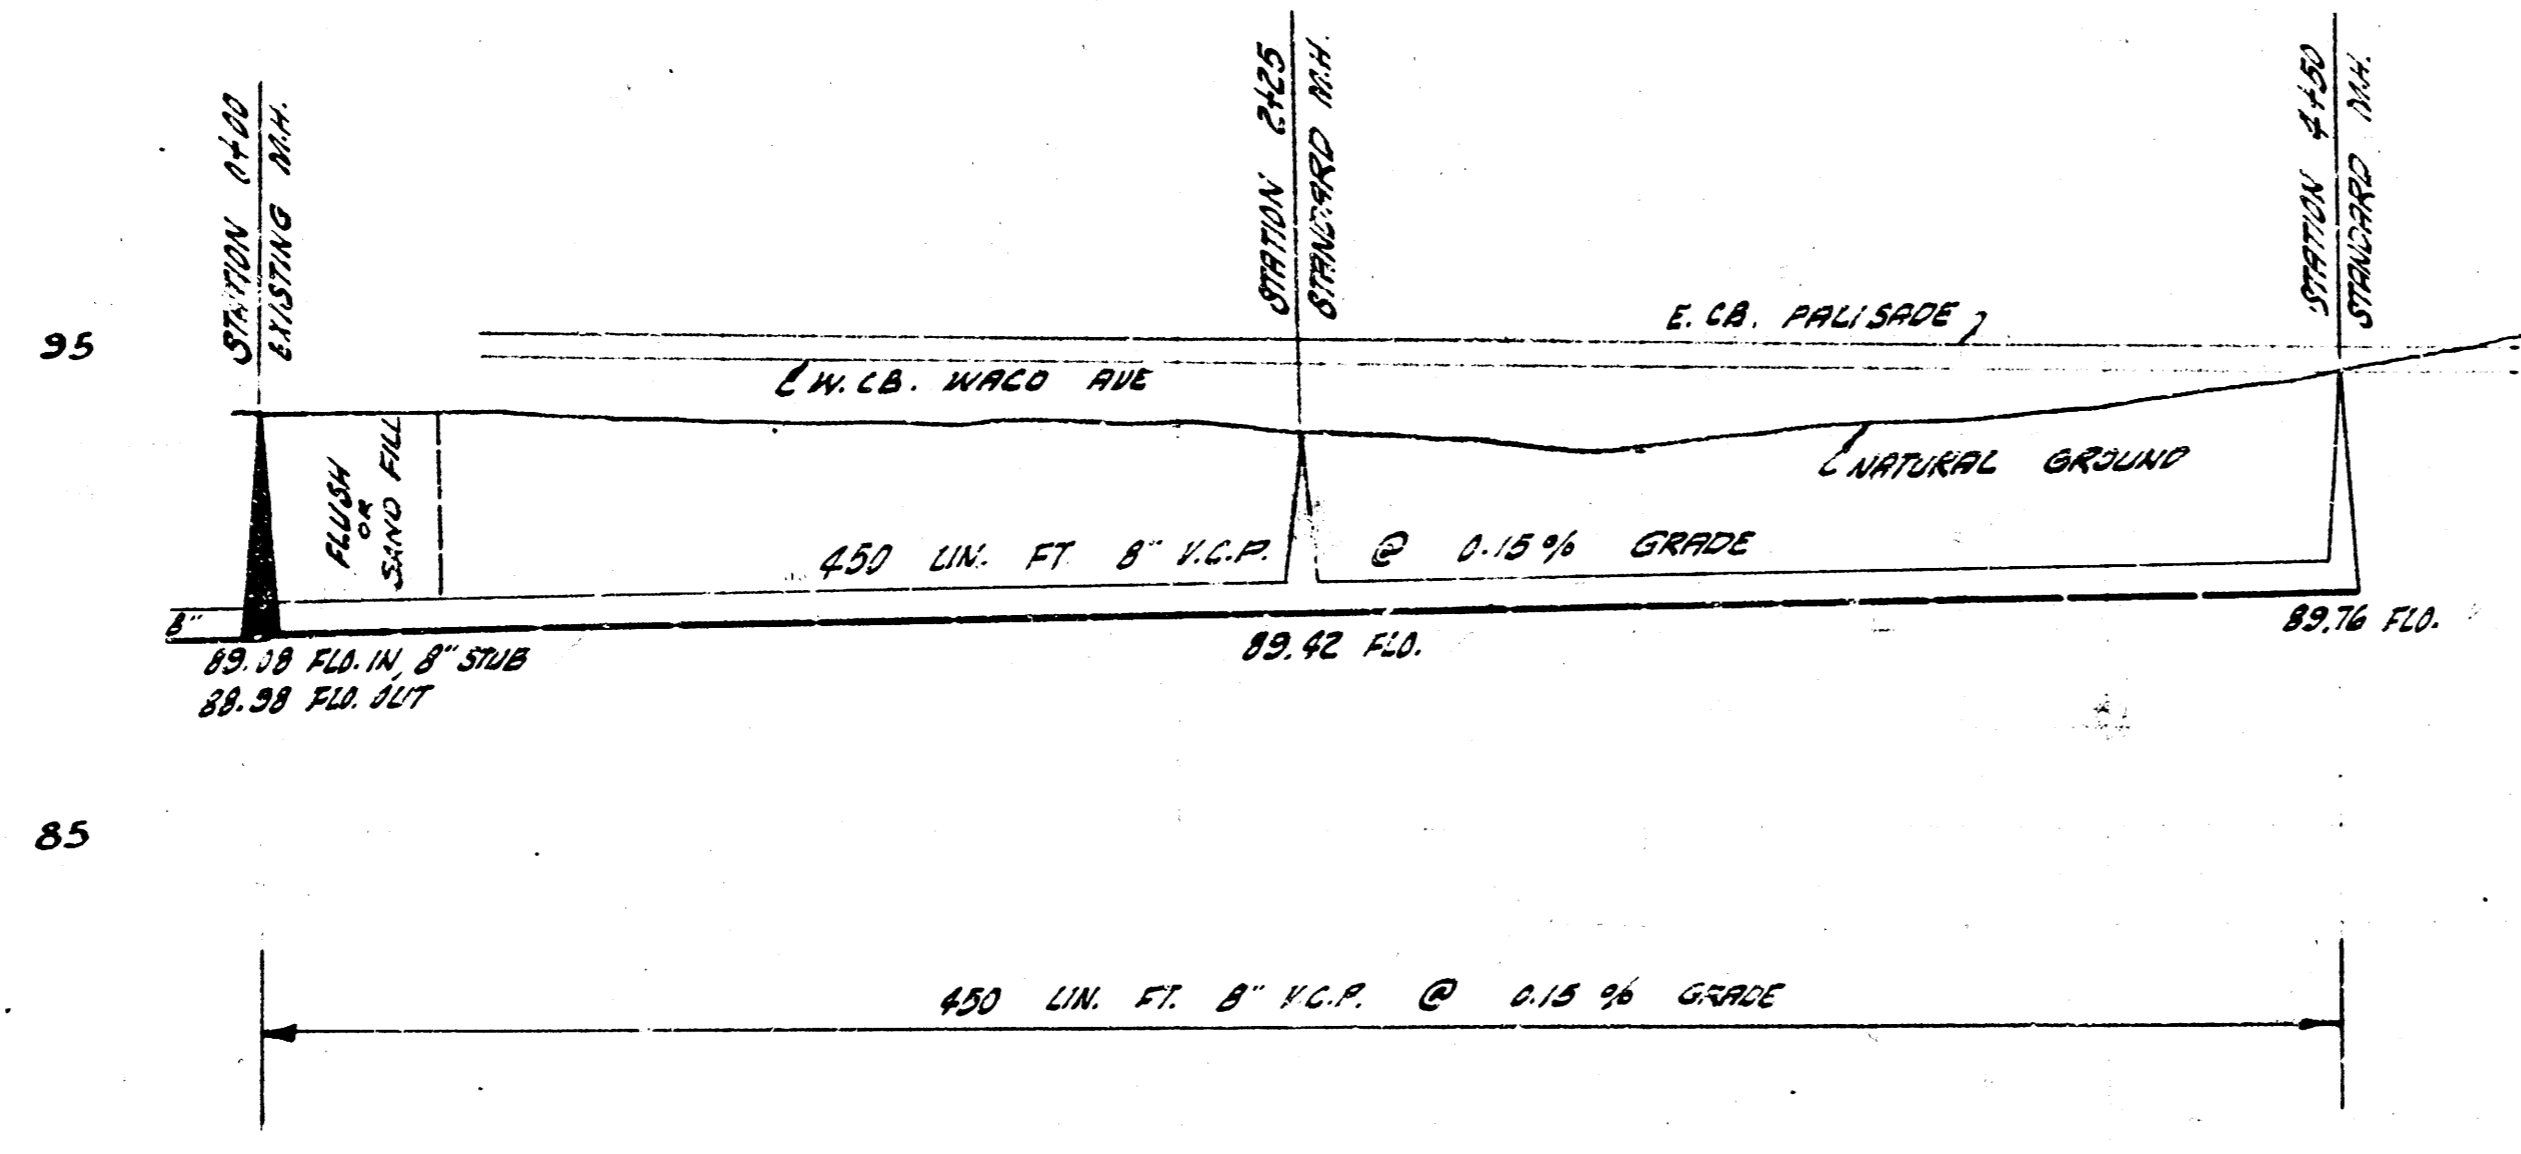

LATERAL 4B SAN. SEWER 22
 CITY OF WICHITA, KANSAS
 B. E. SMITH, CITY ENGINEER
 PROJ. NO. C 2812 DATE Mar. 1939