
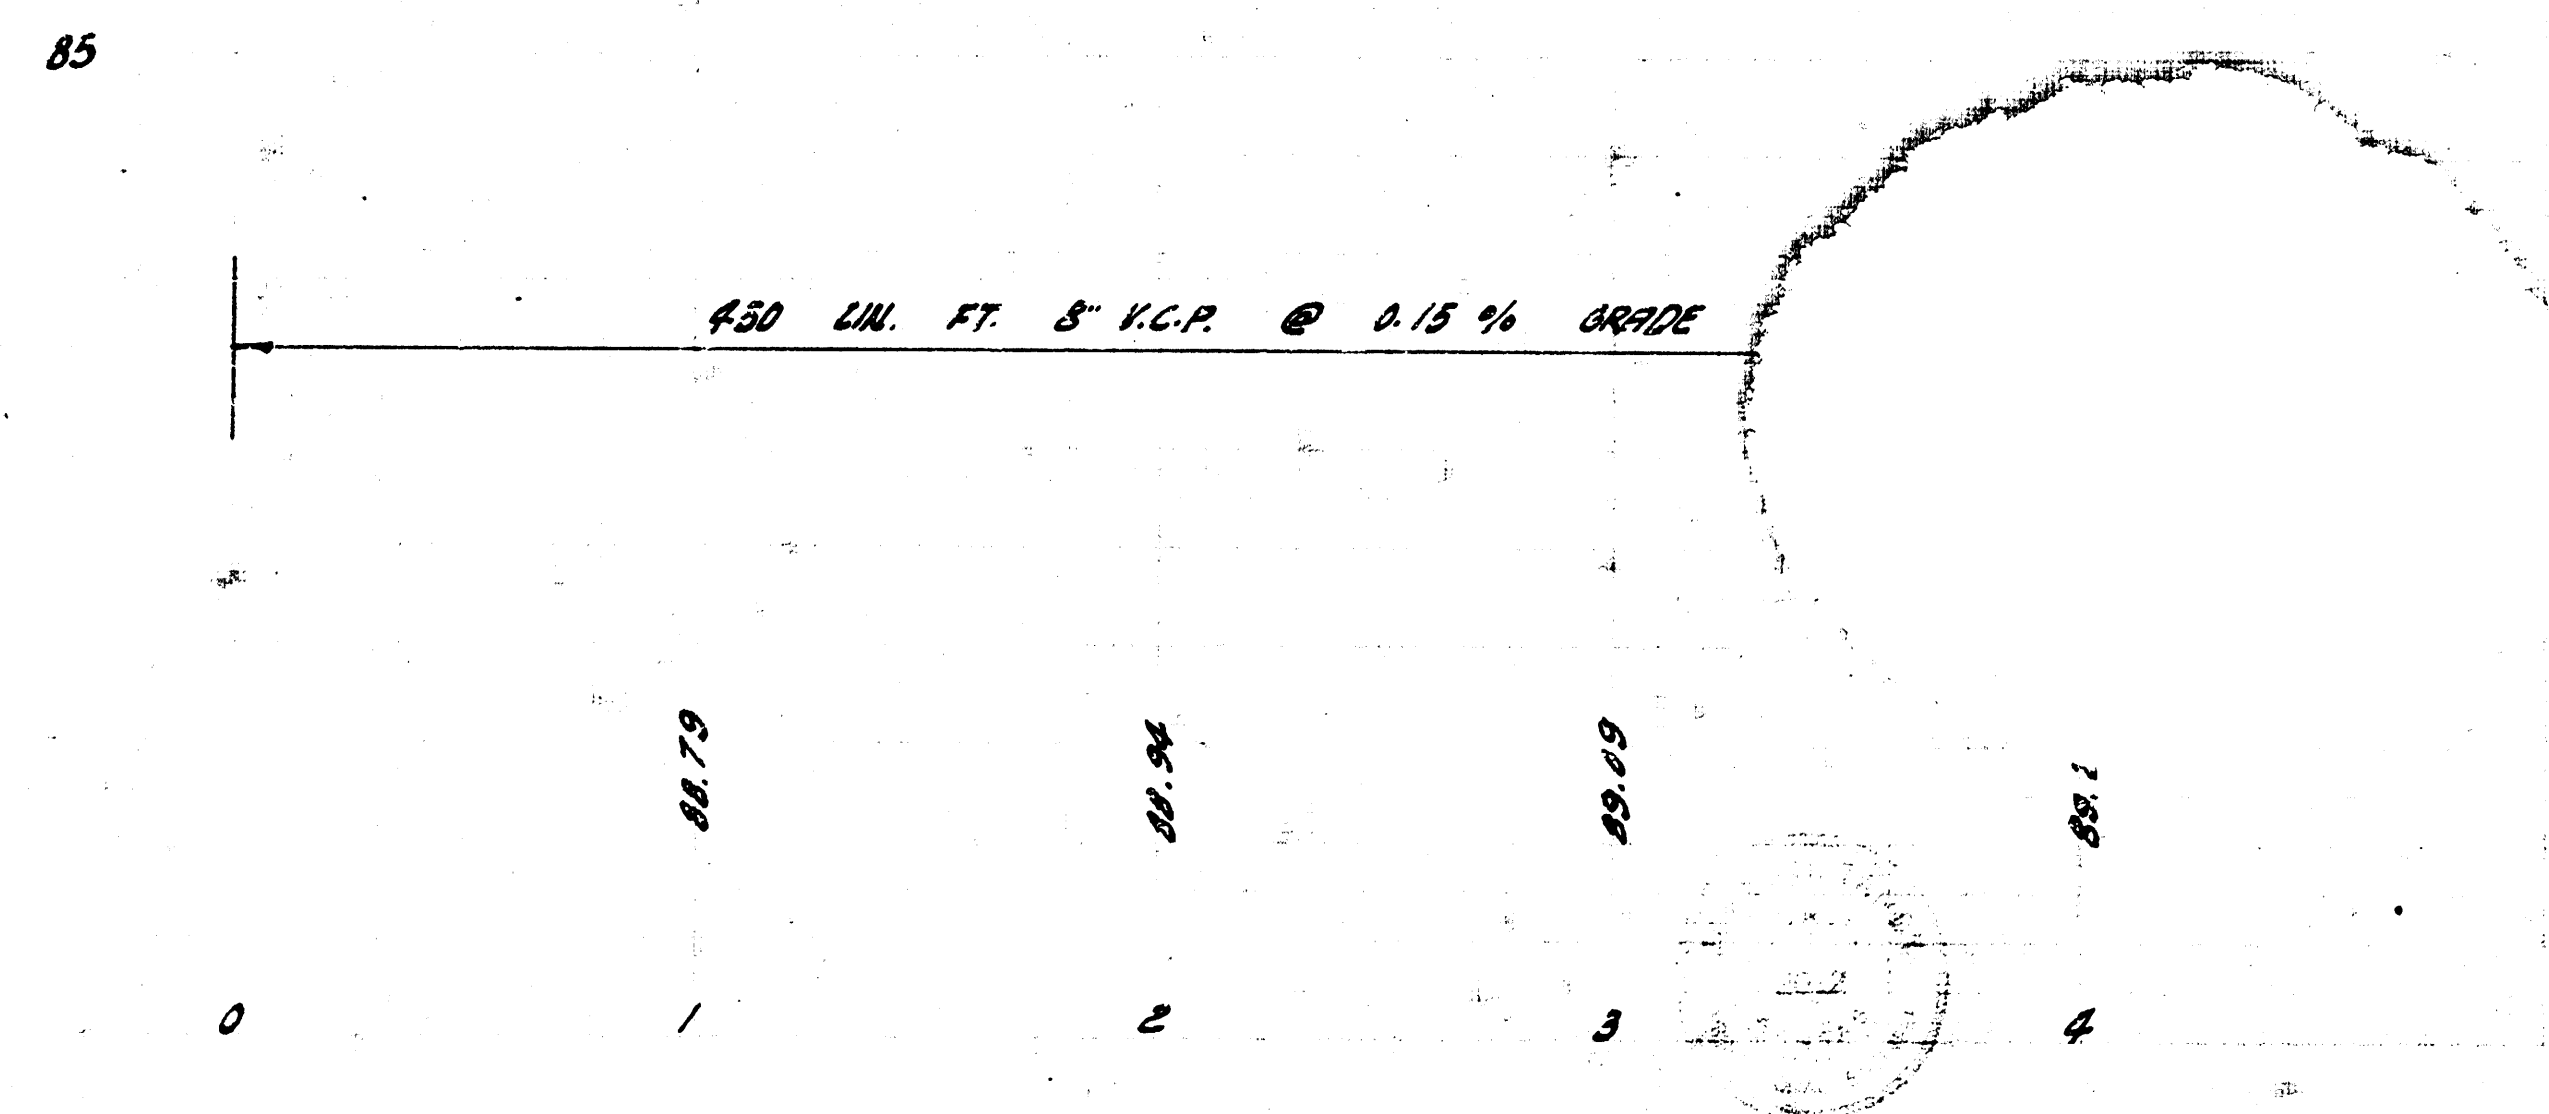


B.M. 92.71 NE 1/4 RIM M.H. 4 31ST ST. SO. 125' E. OF E.L. OF LOUIS 8TH ADDN.
B.M. 94.37 " ON S.E. COR. STEP TO SPORTSMAN'S CLUB N.W. COR. 31ST & LAWRENCE

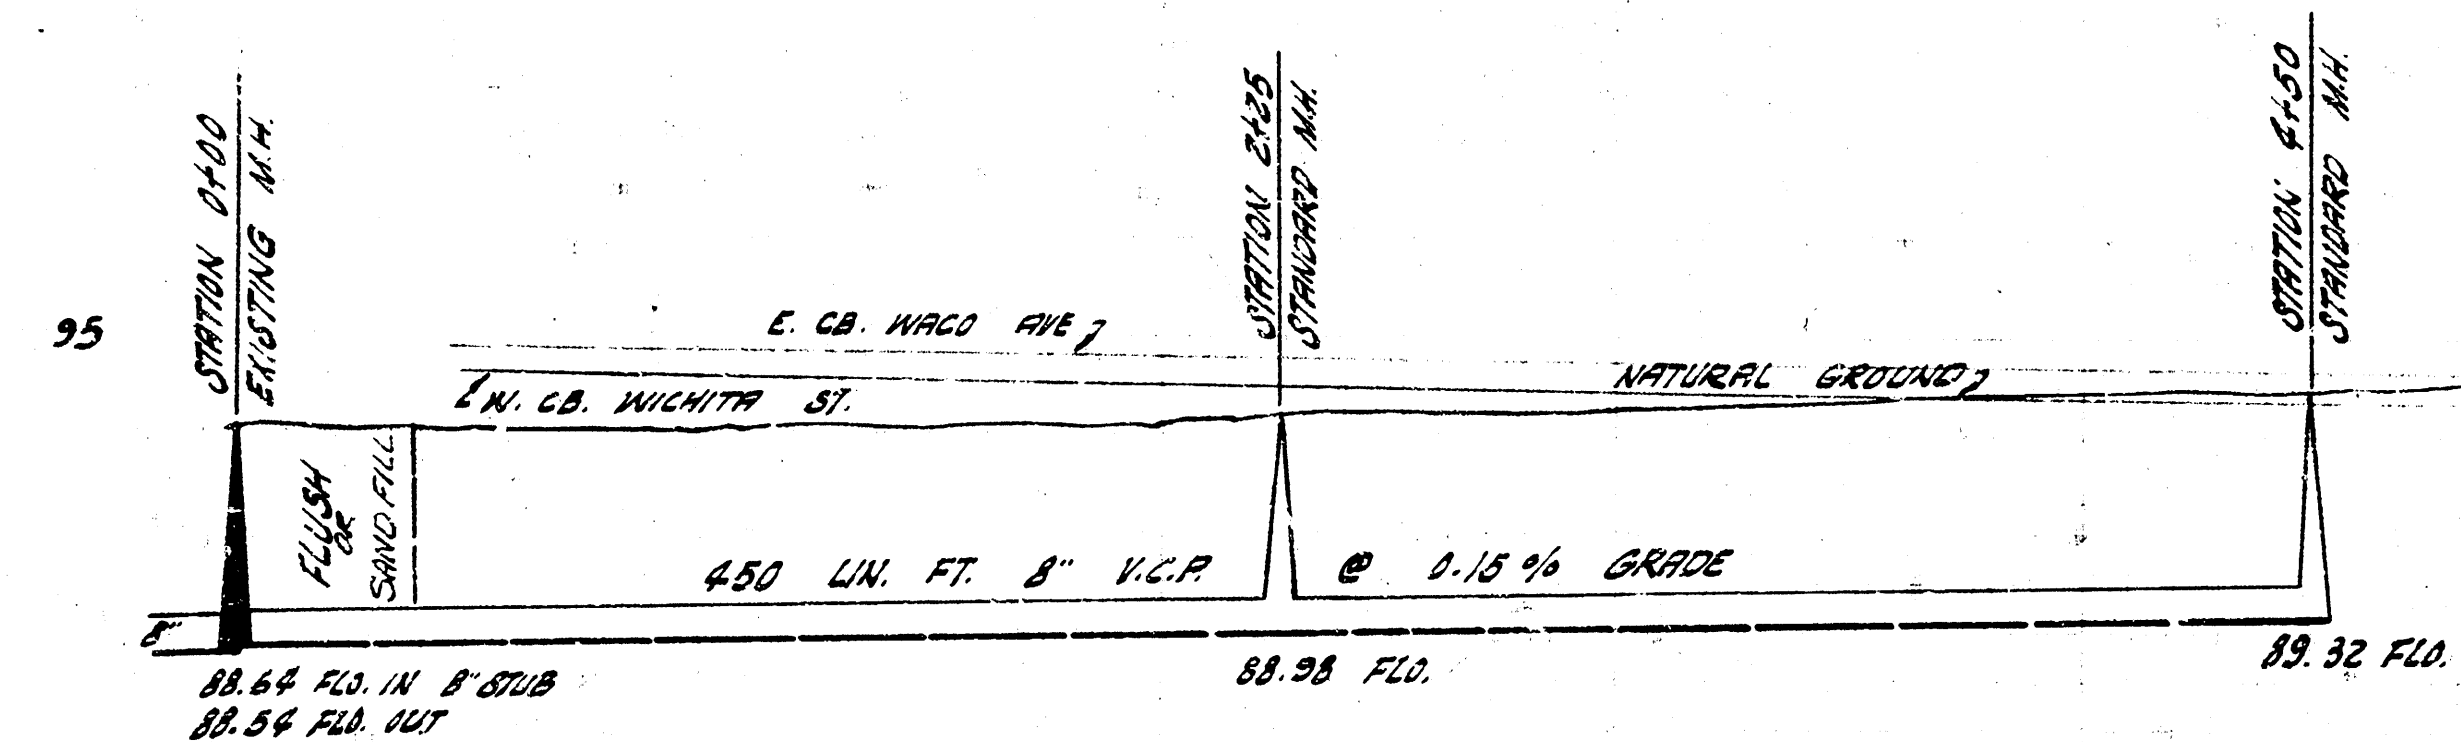

LATERAL 49 SAN. SEWER 22
CITY OF WICHITA, KANSAS
B. E. SMITH, CITY ENGINEER
PROJ. NO. C 28-13 DATE MAR. 1929