



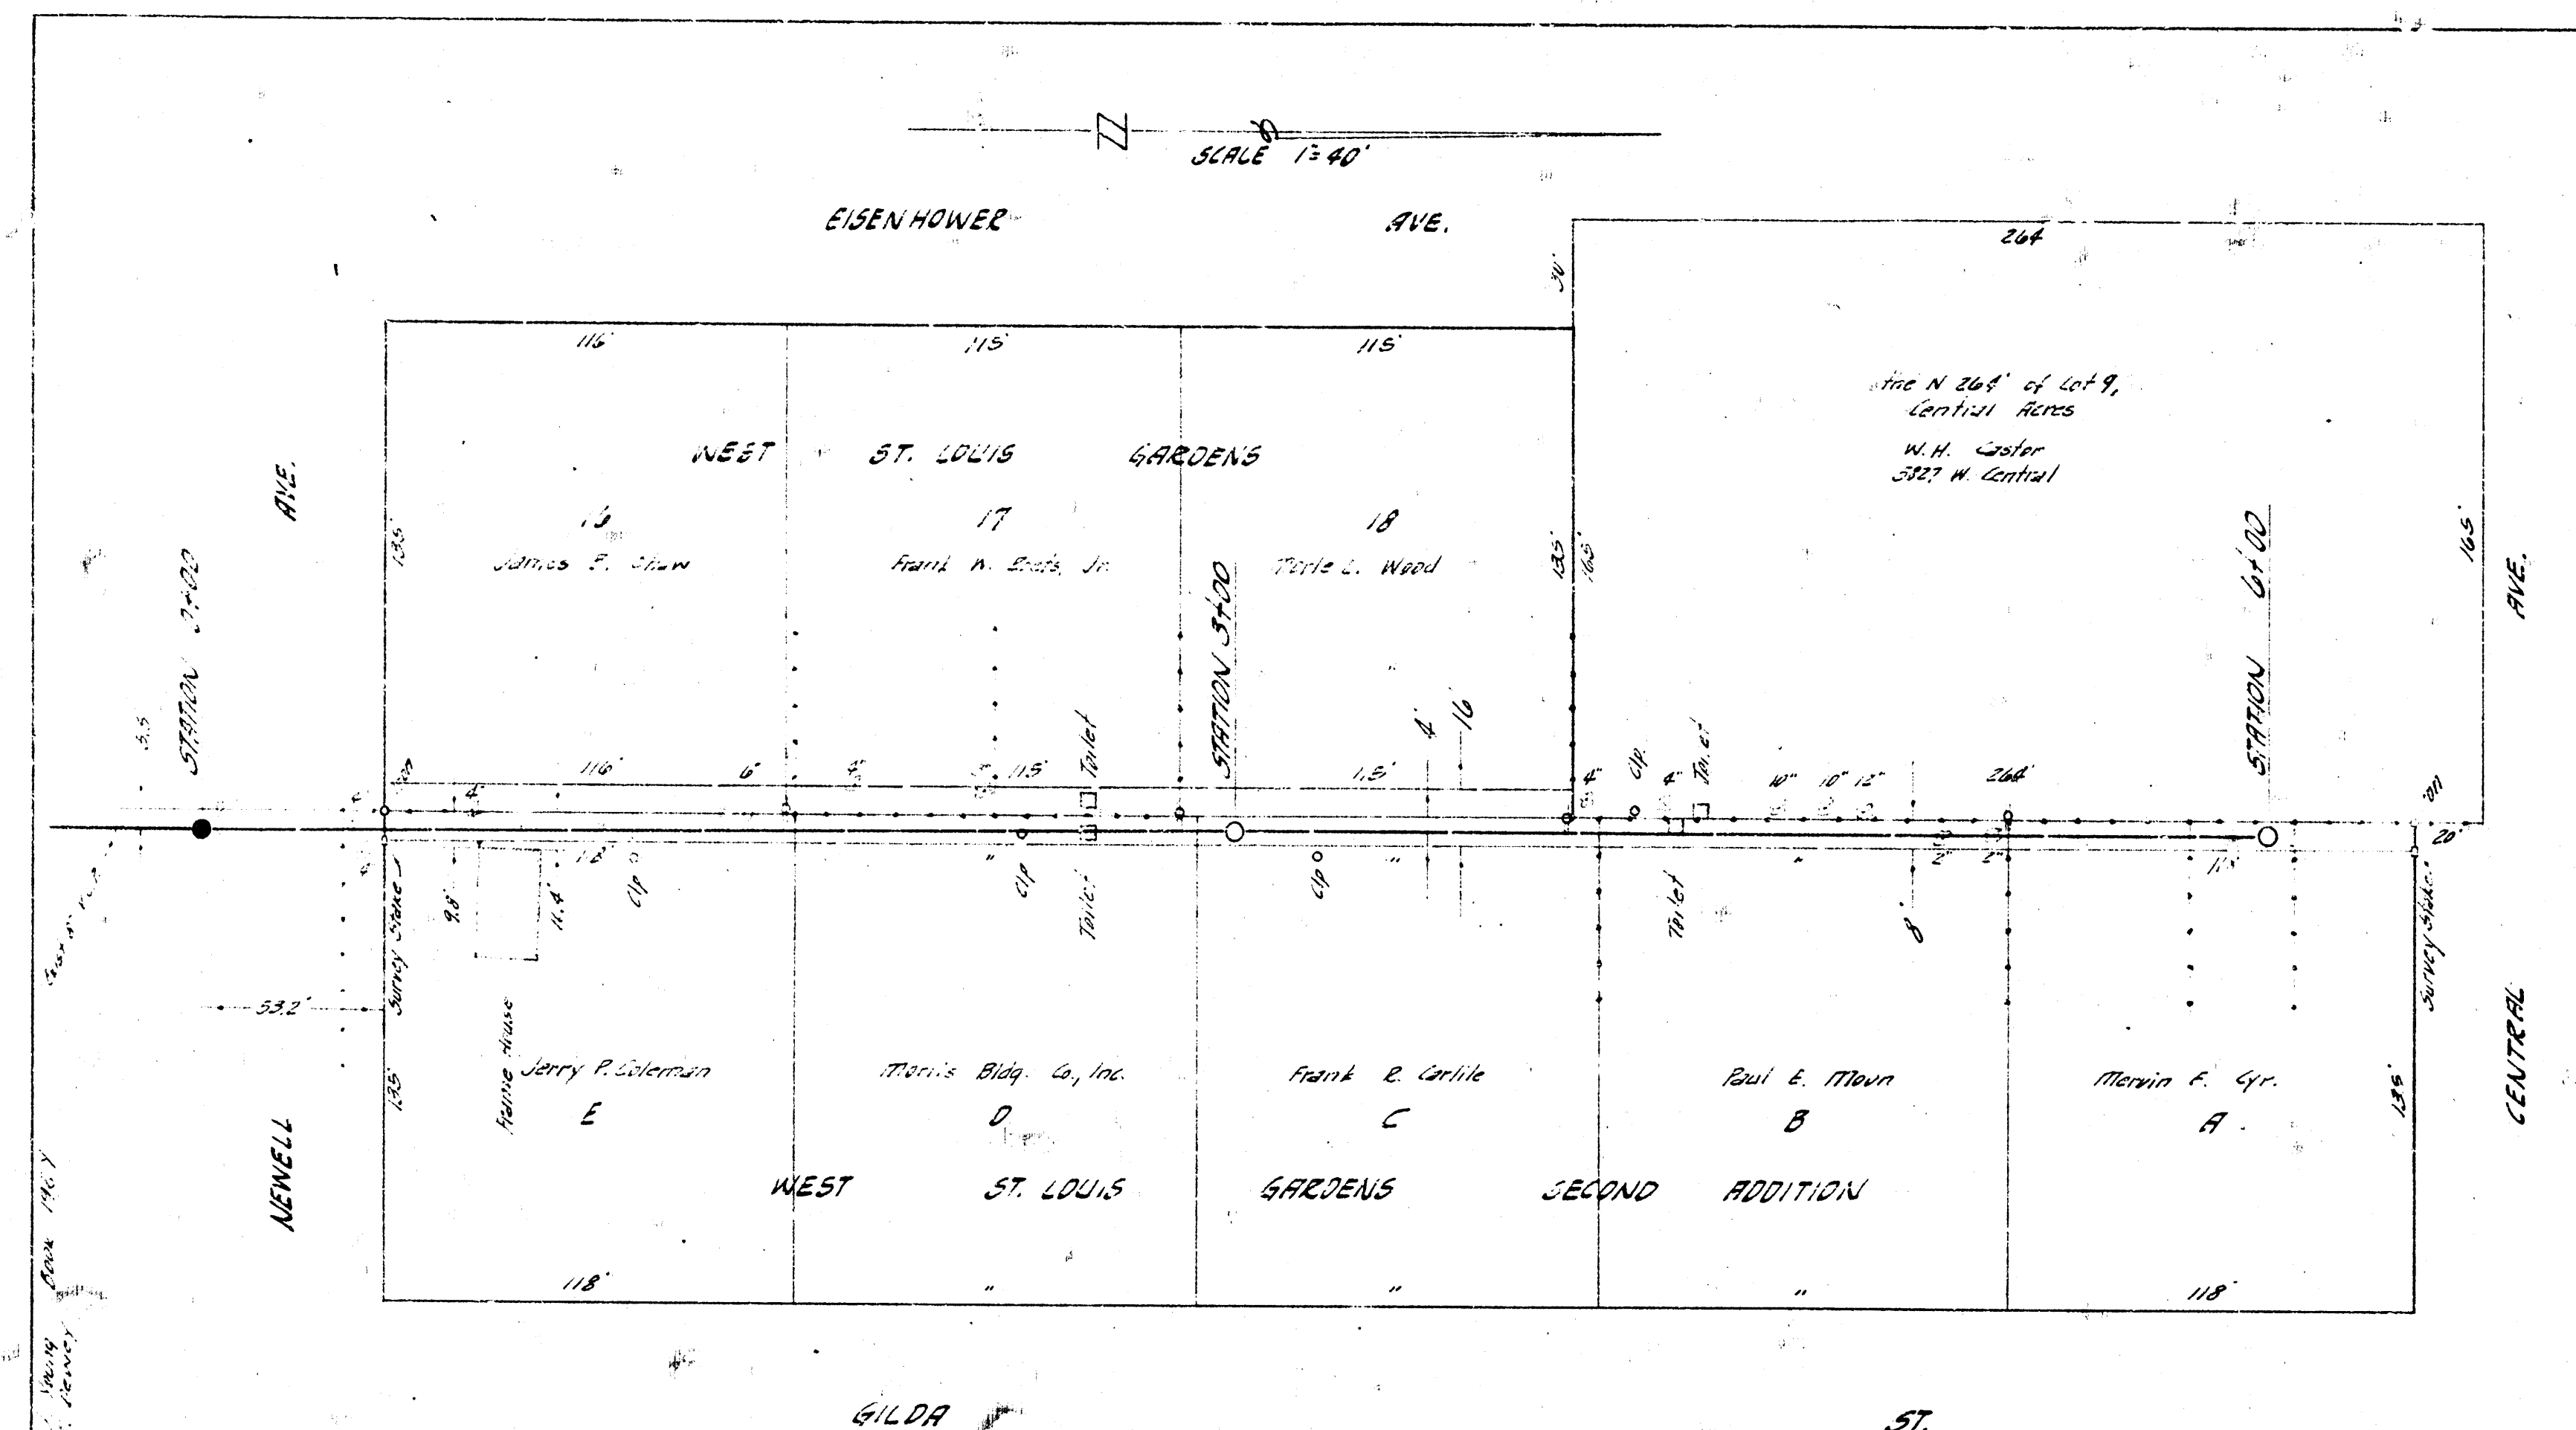


BASELINE & STATIONING = 3" E PROPERTY LINE
 B.M. 121.99 - AG GREEN 55 H.P. 55 NEWELL, 140' N OF GILDA

PLAN SCALE 1"=40'
 PROFILE SCALE 1"=40' HOR, 1"=4' VERTICAL

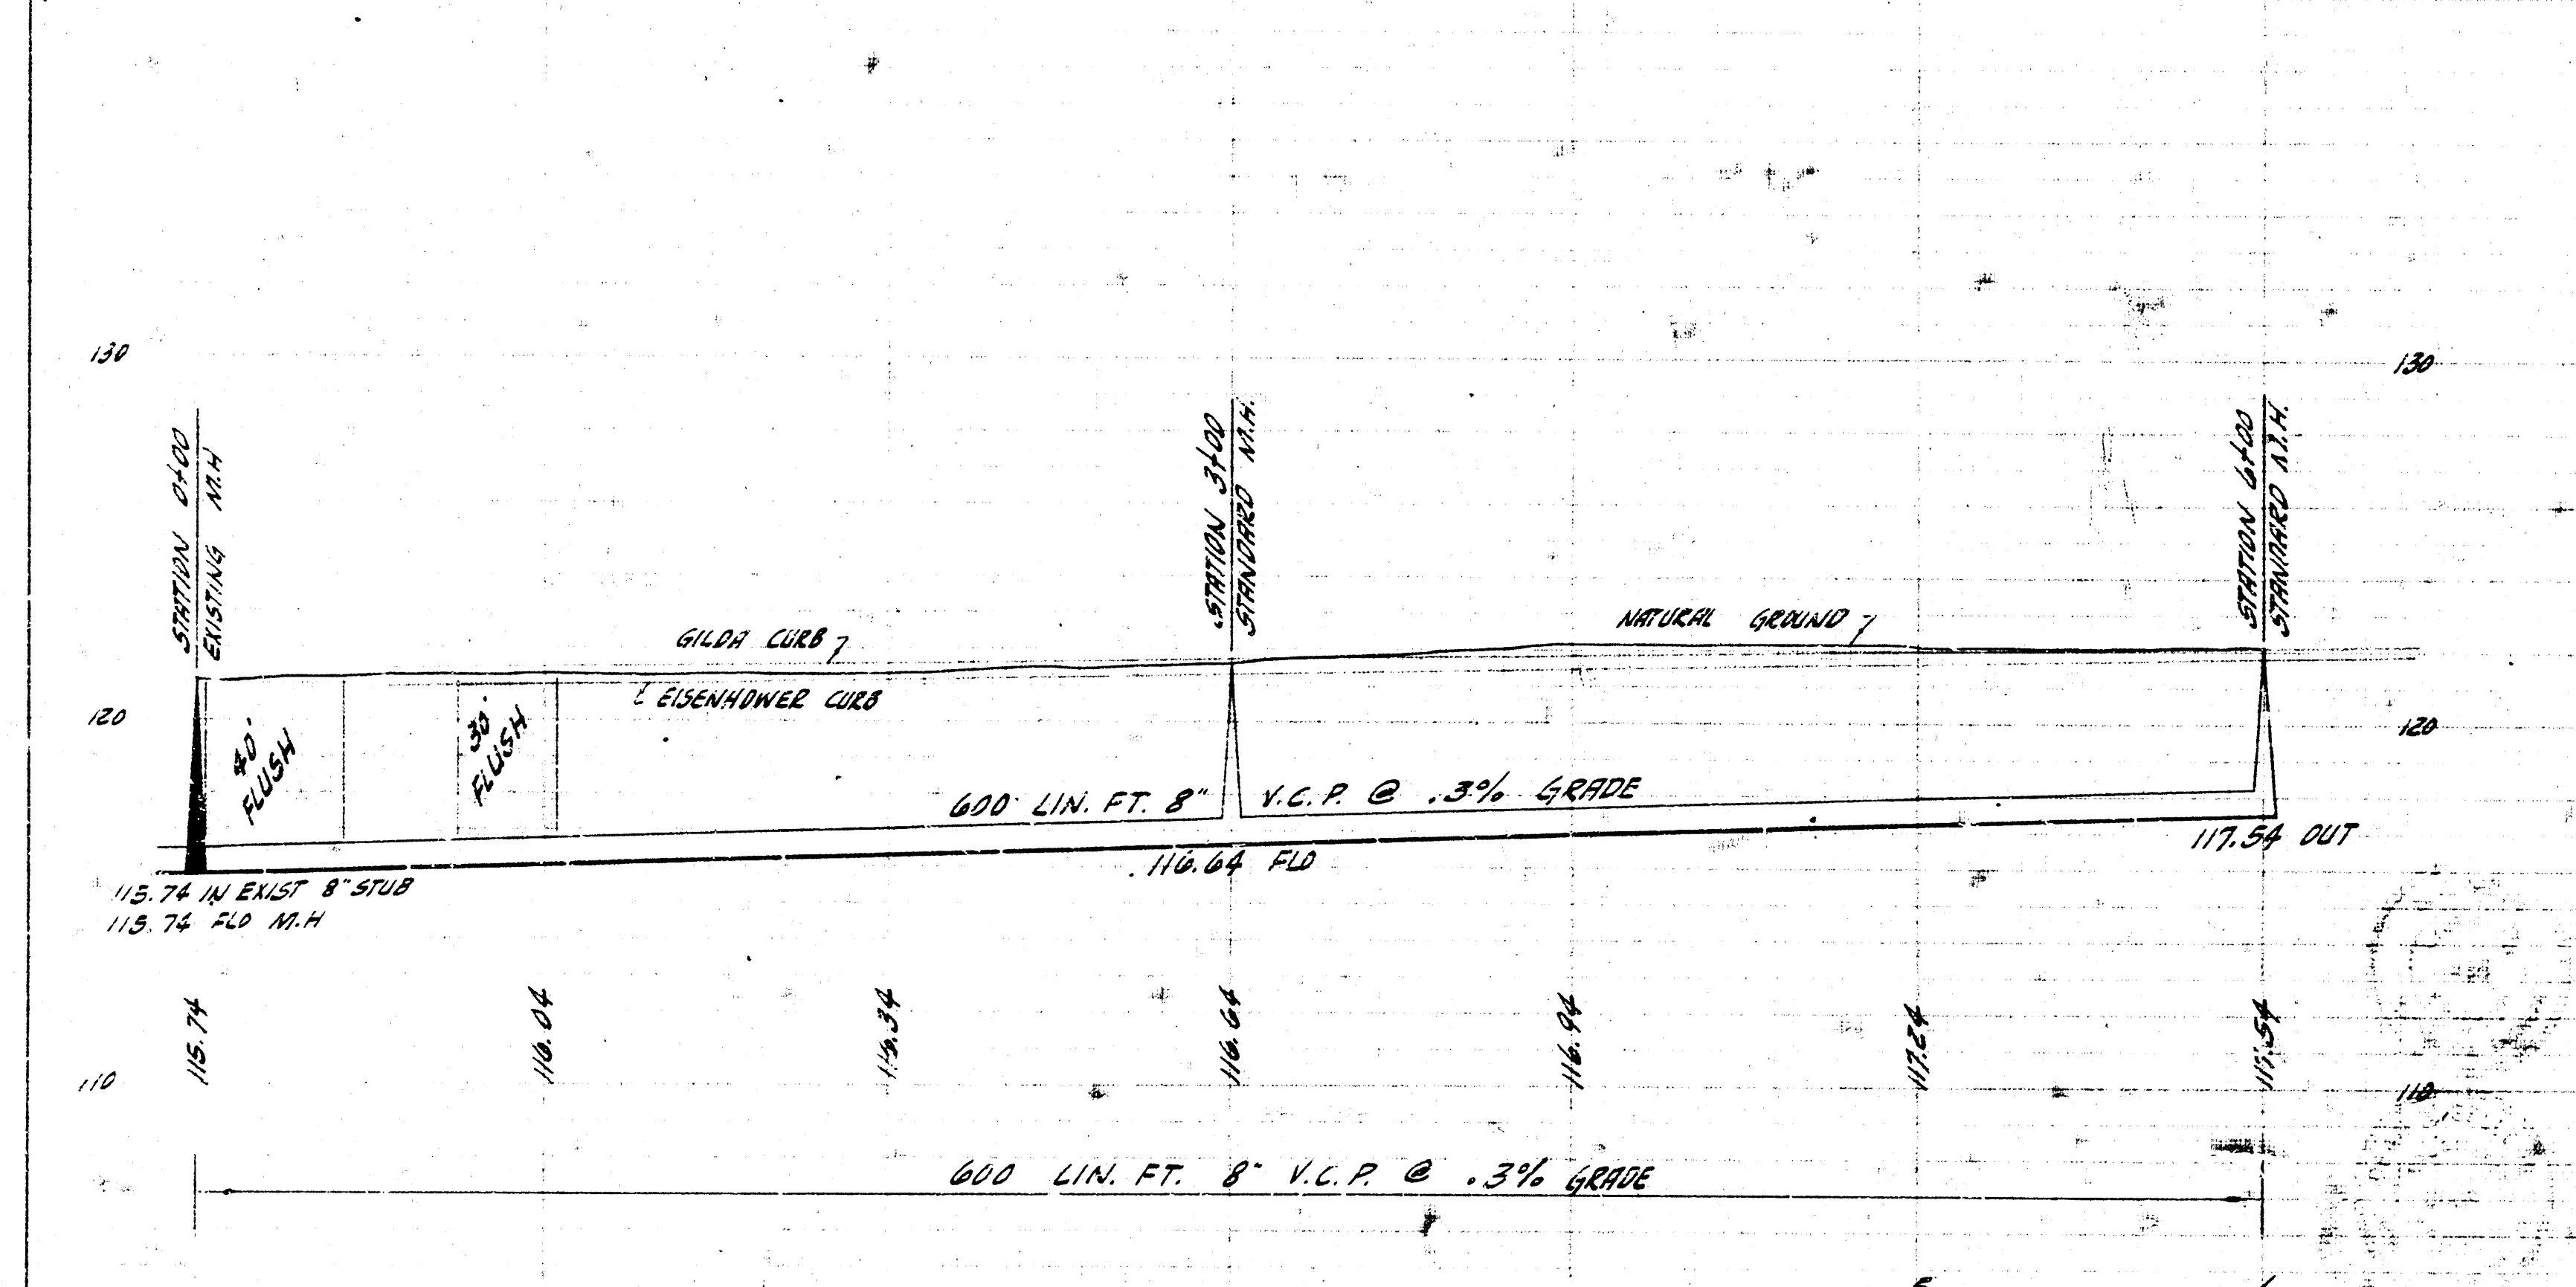


LATERAL 117 SURMAIN 3 SAN. SEWER 22
 CITY OF WICHITA, KANSAS
 B.E. SMITH CITY ENGINEER
 PROJ. NO. 129-62 DATE - Aug. 1959

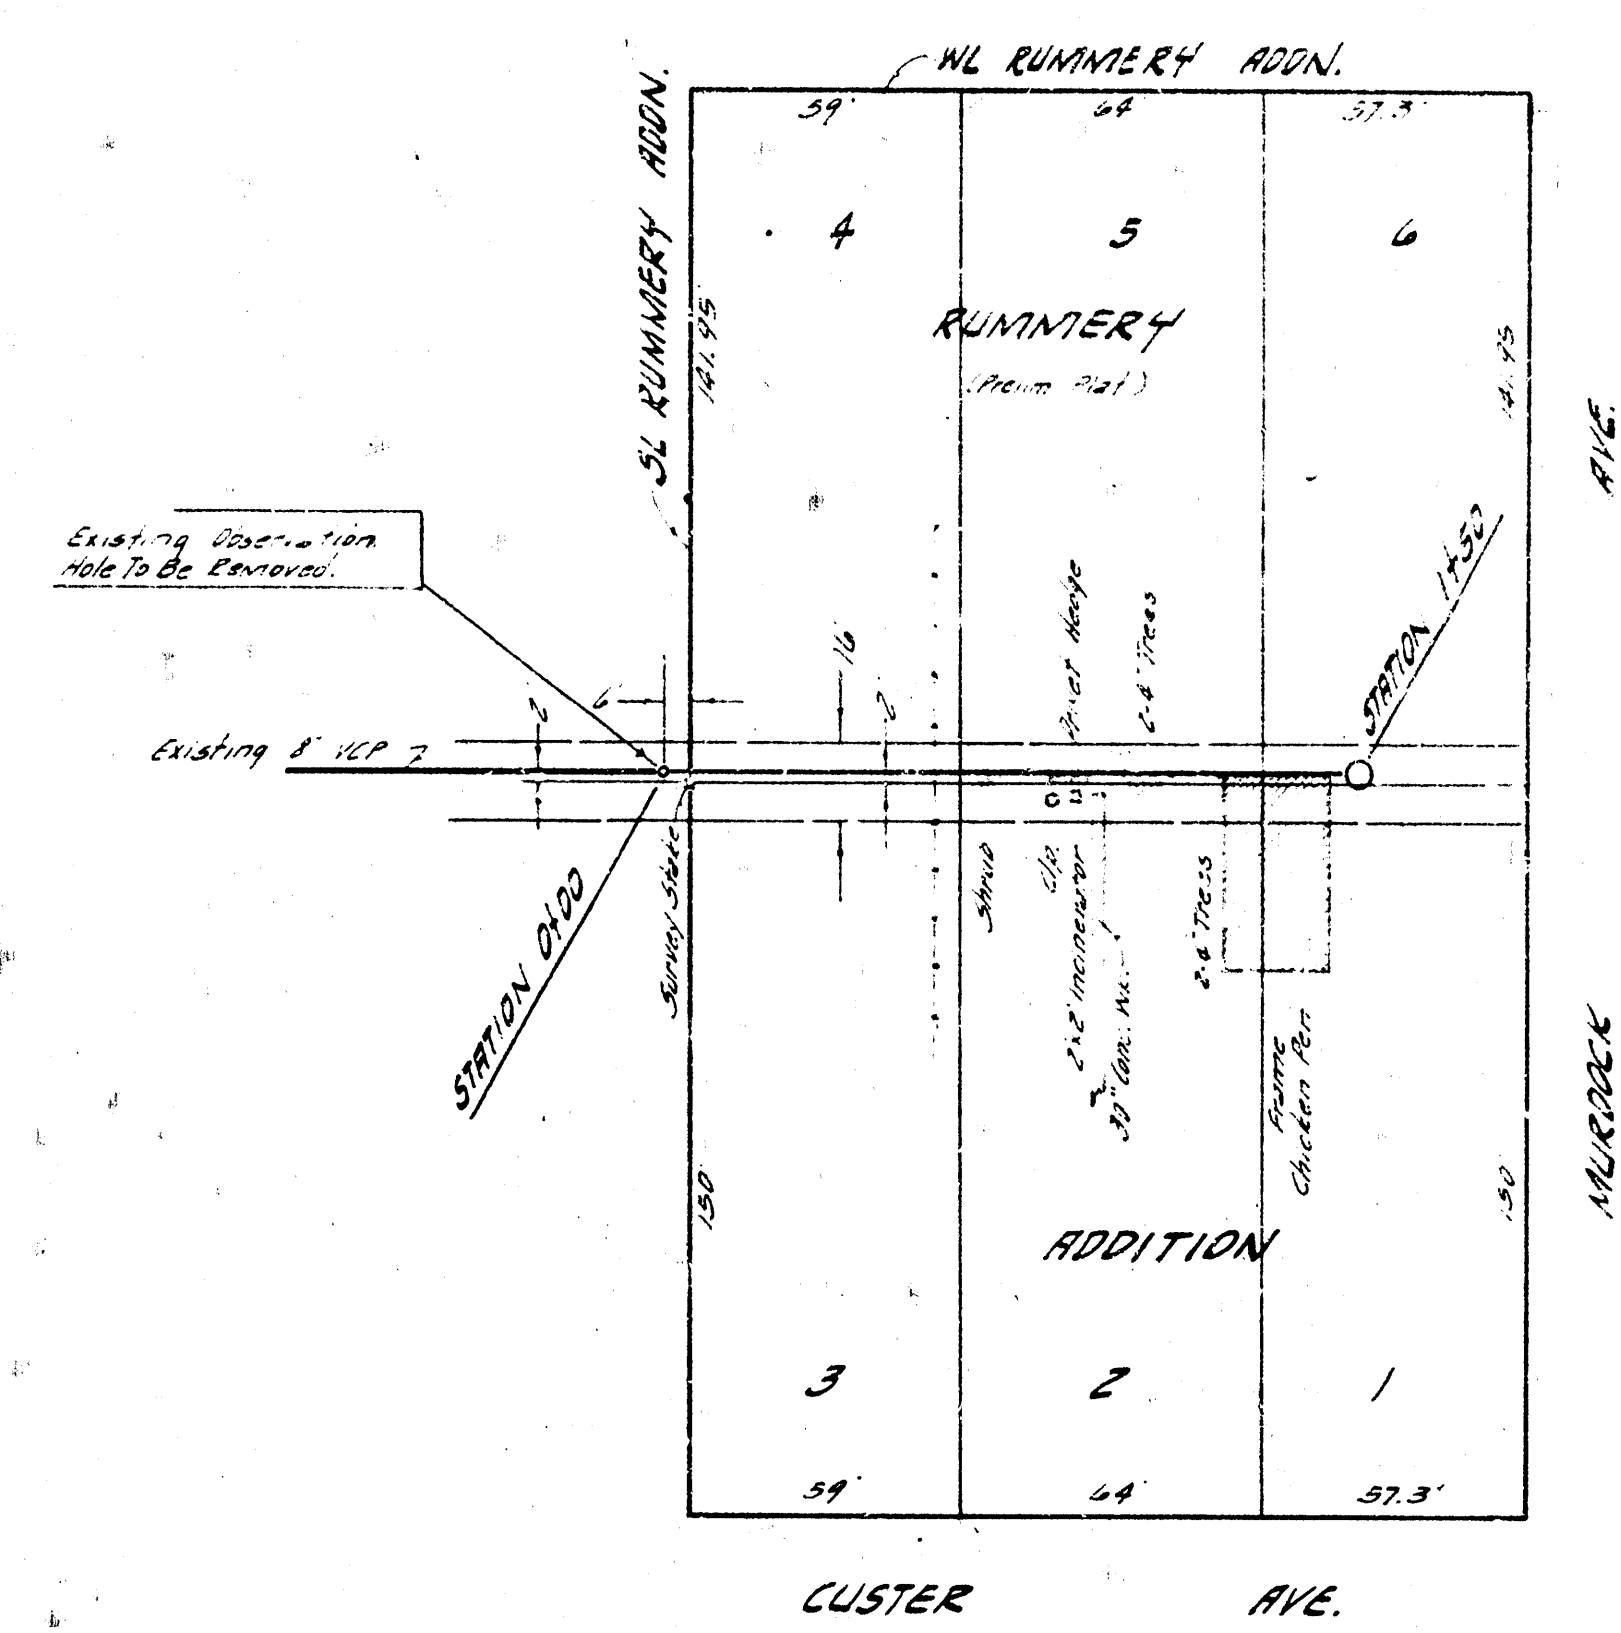

B.M. 119.87 STEP BENCH 55 H.P. 51 CLUSTER & MULROOCK

PLAN SCALE 1"=40'
 PROFILE SCALE 1"=40' HOR, 1"=4' VERT.

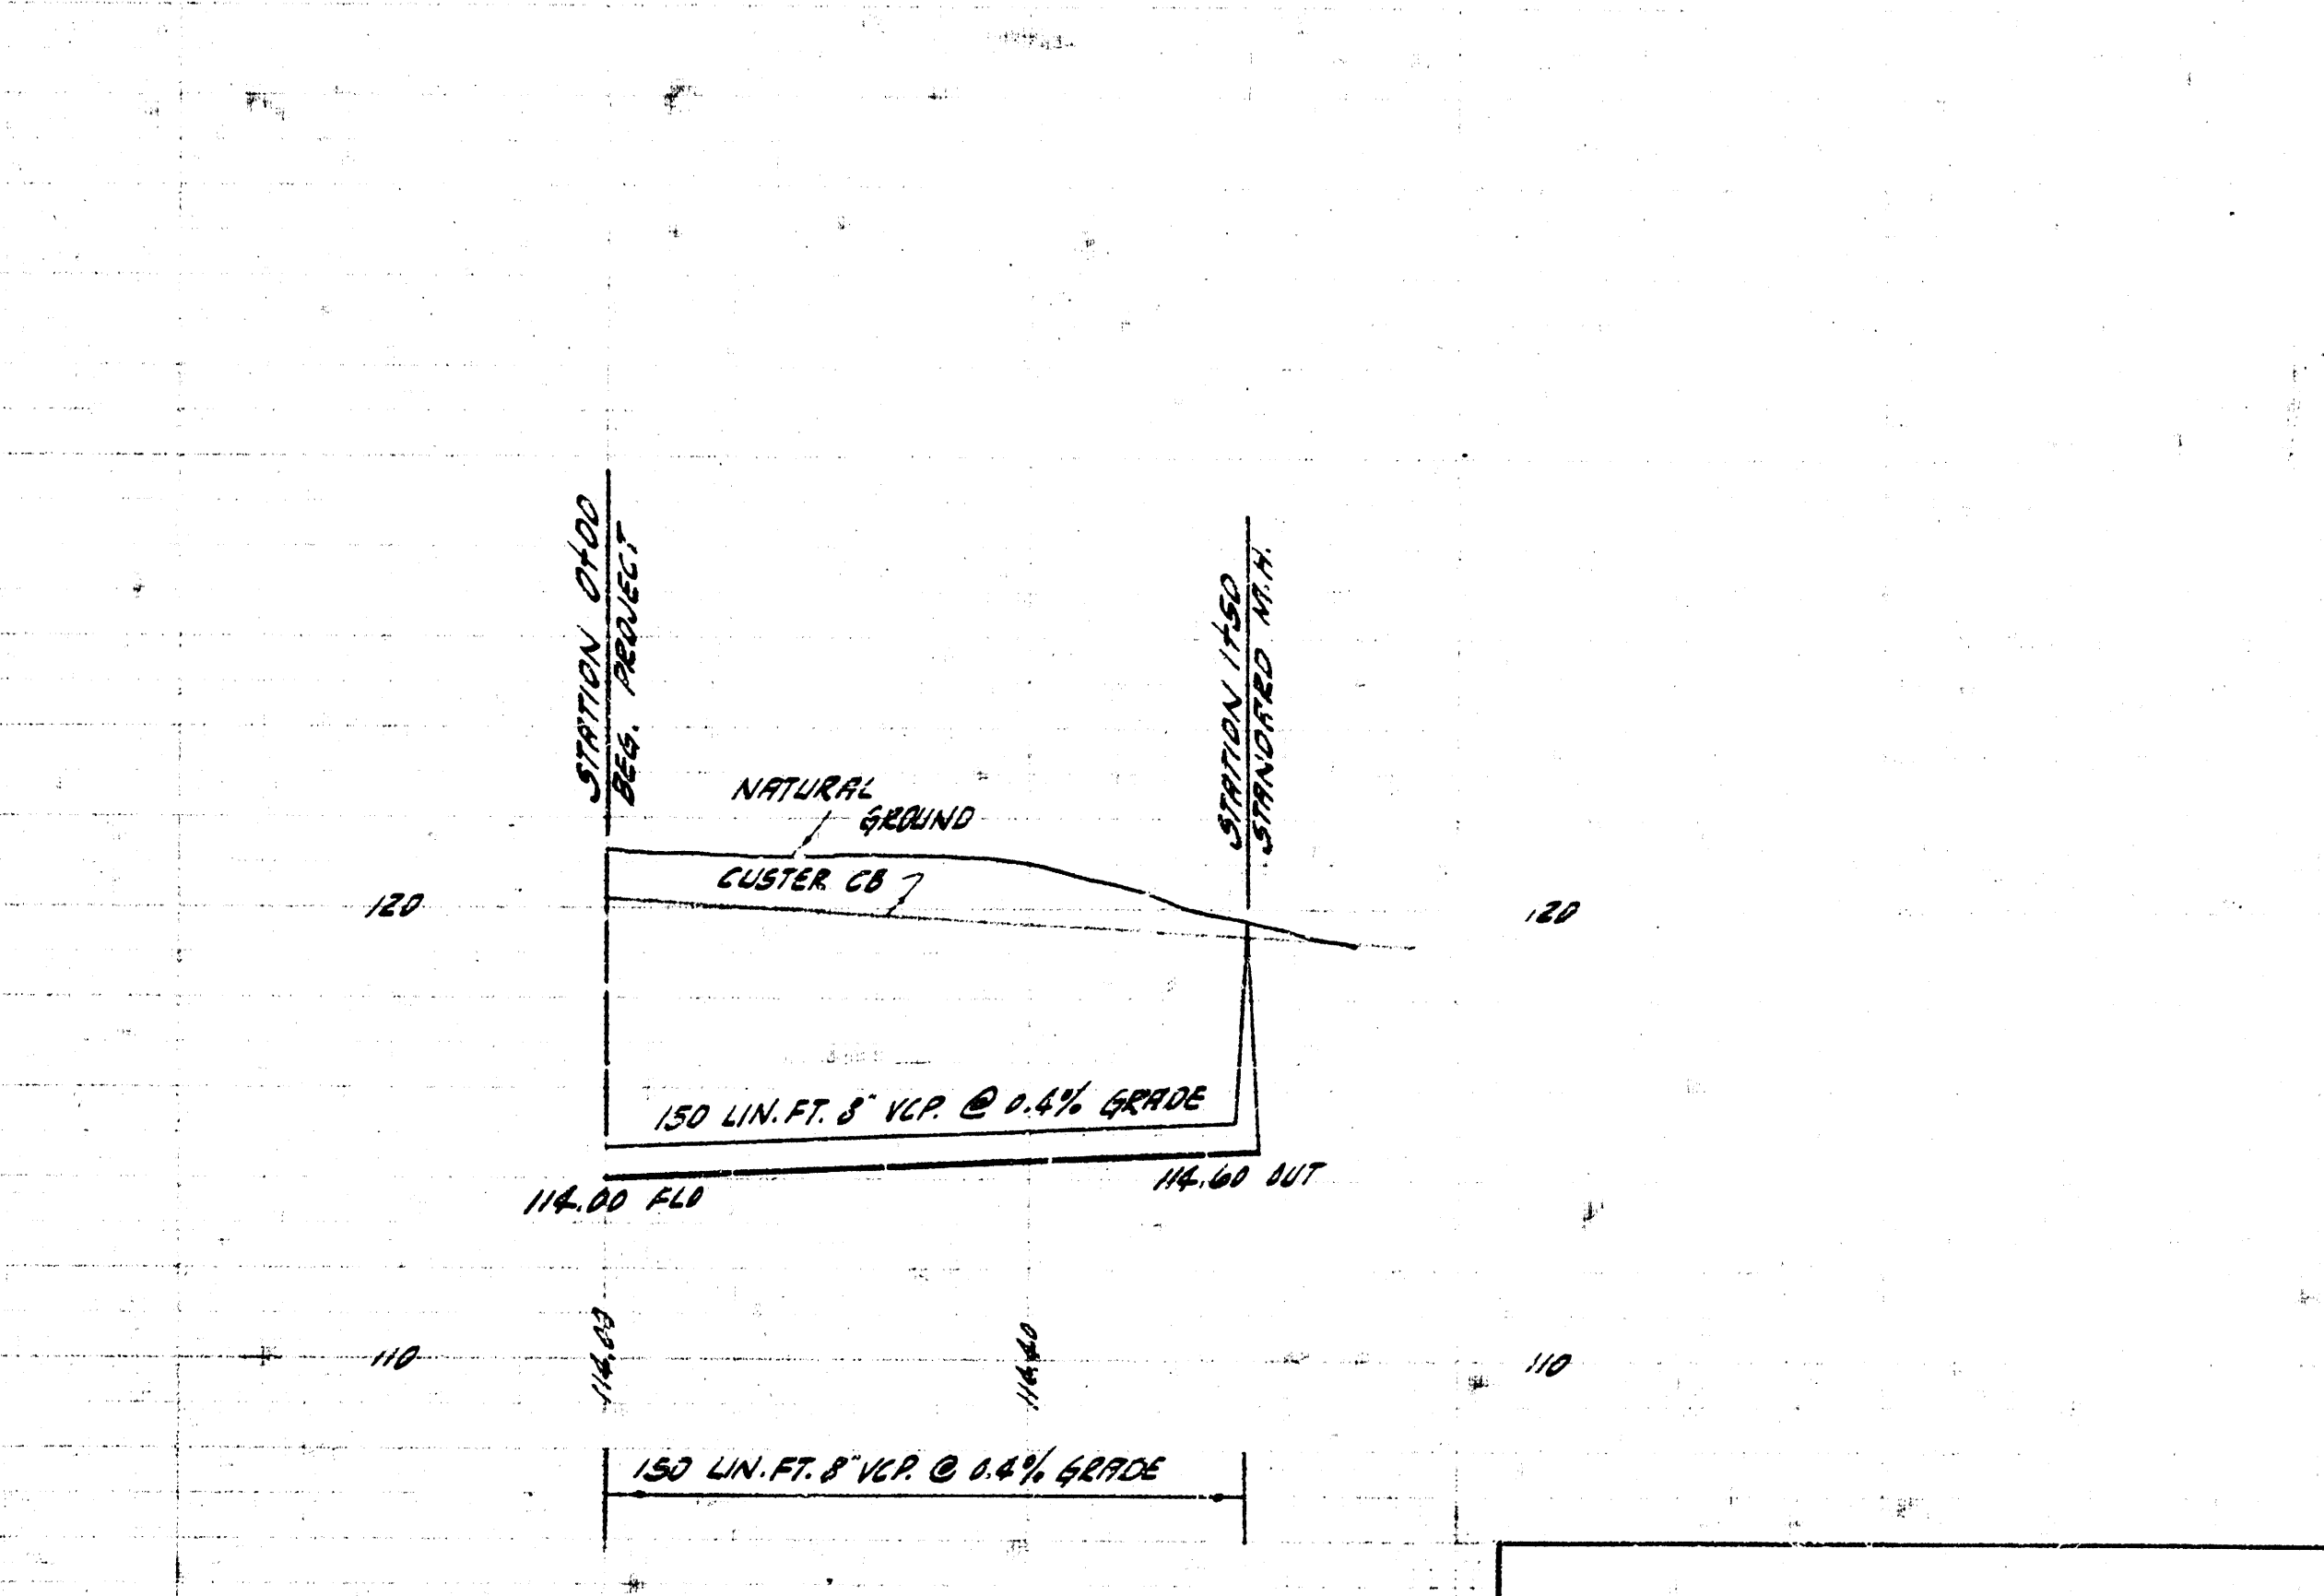

LATERAL 72 SAN. SEWER 22
 CITY OF WICHITA, KANSAS
 B.E. SMITH CITY ENGINEER
 PROJ. NO. 129-86 DATE - Oct. 1959