



Survey By: KENNEL, BAR KSC
 Owner: J. PATTER
 Date: FEB 1956

B.M. 30.60 P.M. P.K.S. W. Co. PATTER + NL. DEL MAR
 B.M. 30.81 N. Rim A.M. 0100

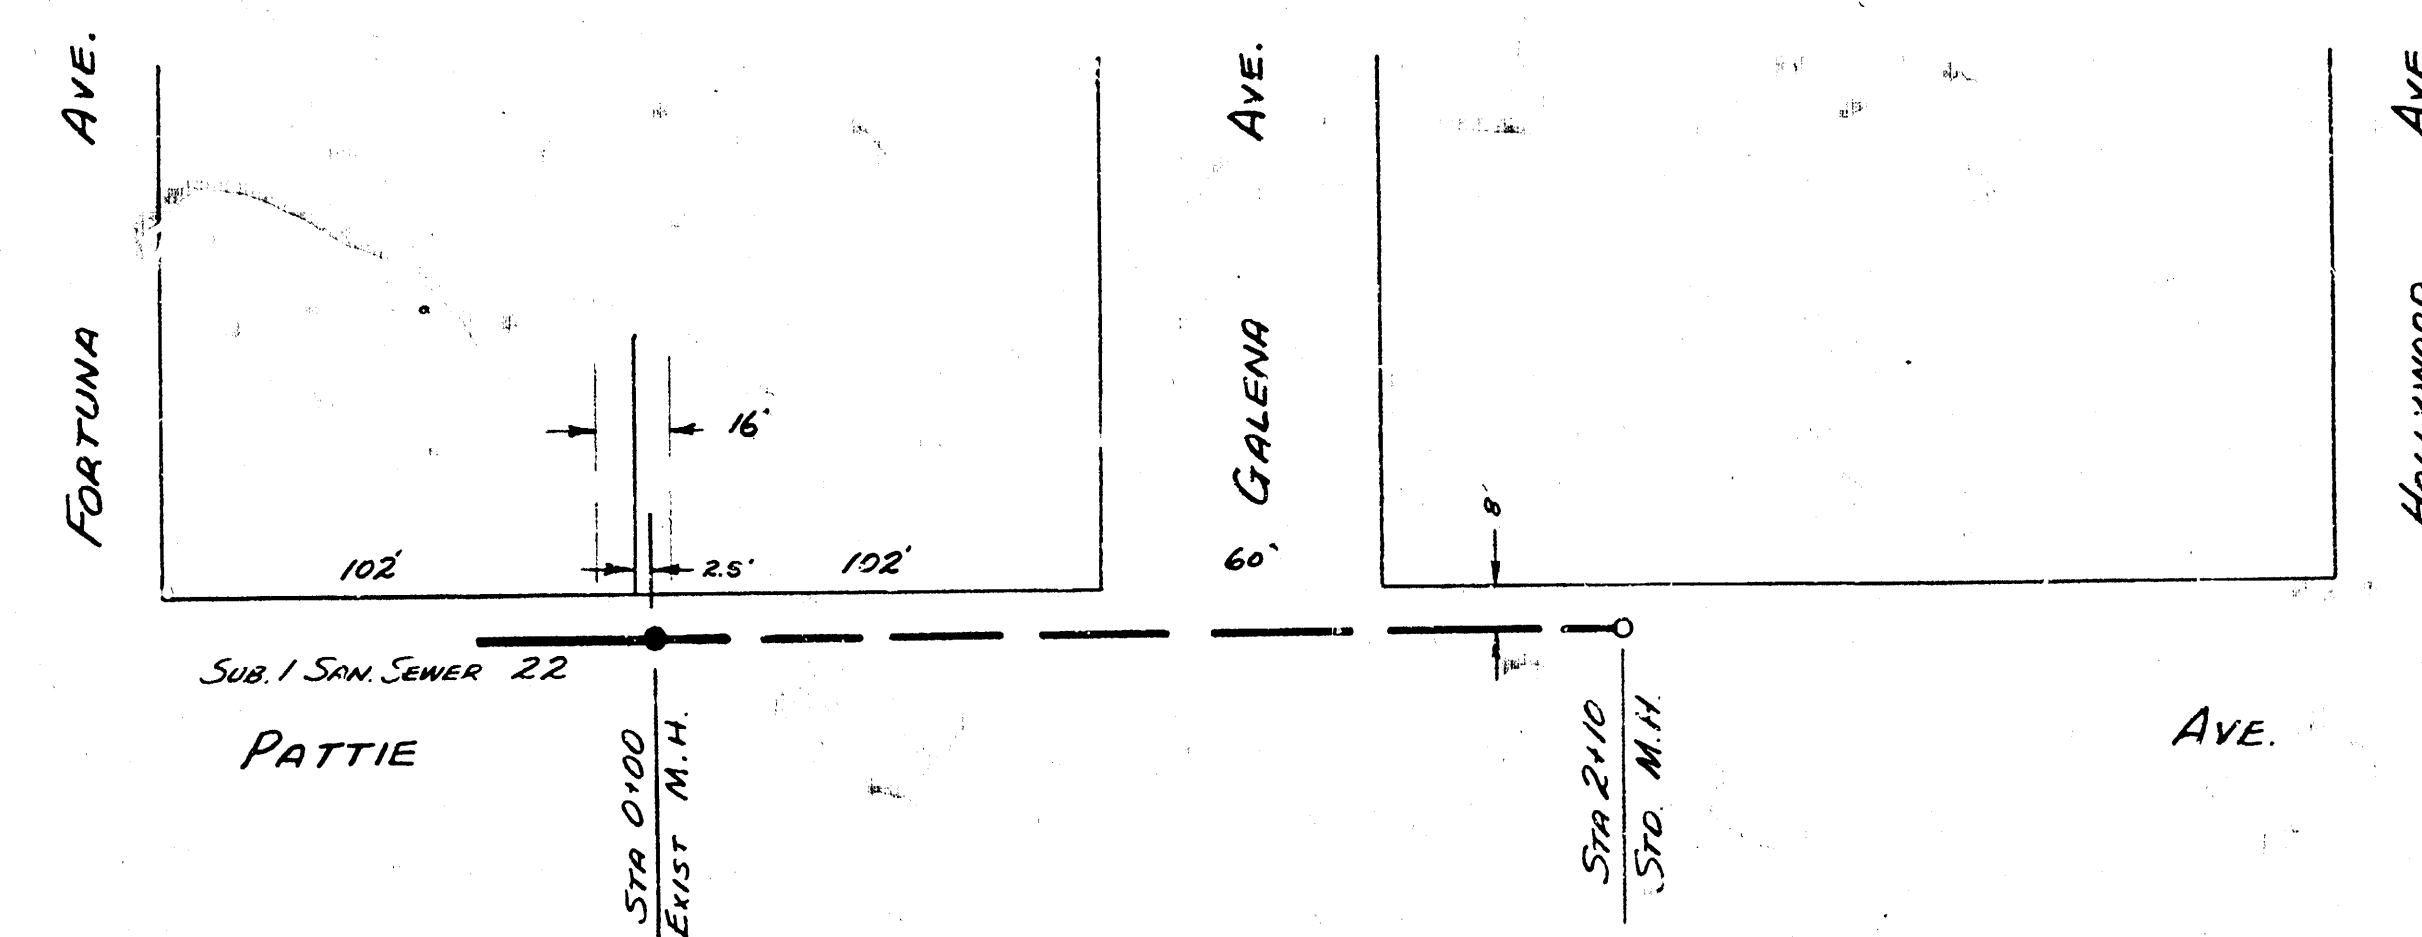

PLAN SCALE 1"=40'
 PROFILE SCALE 1"=4' HORIZ, 1"=4' VERTICAL

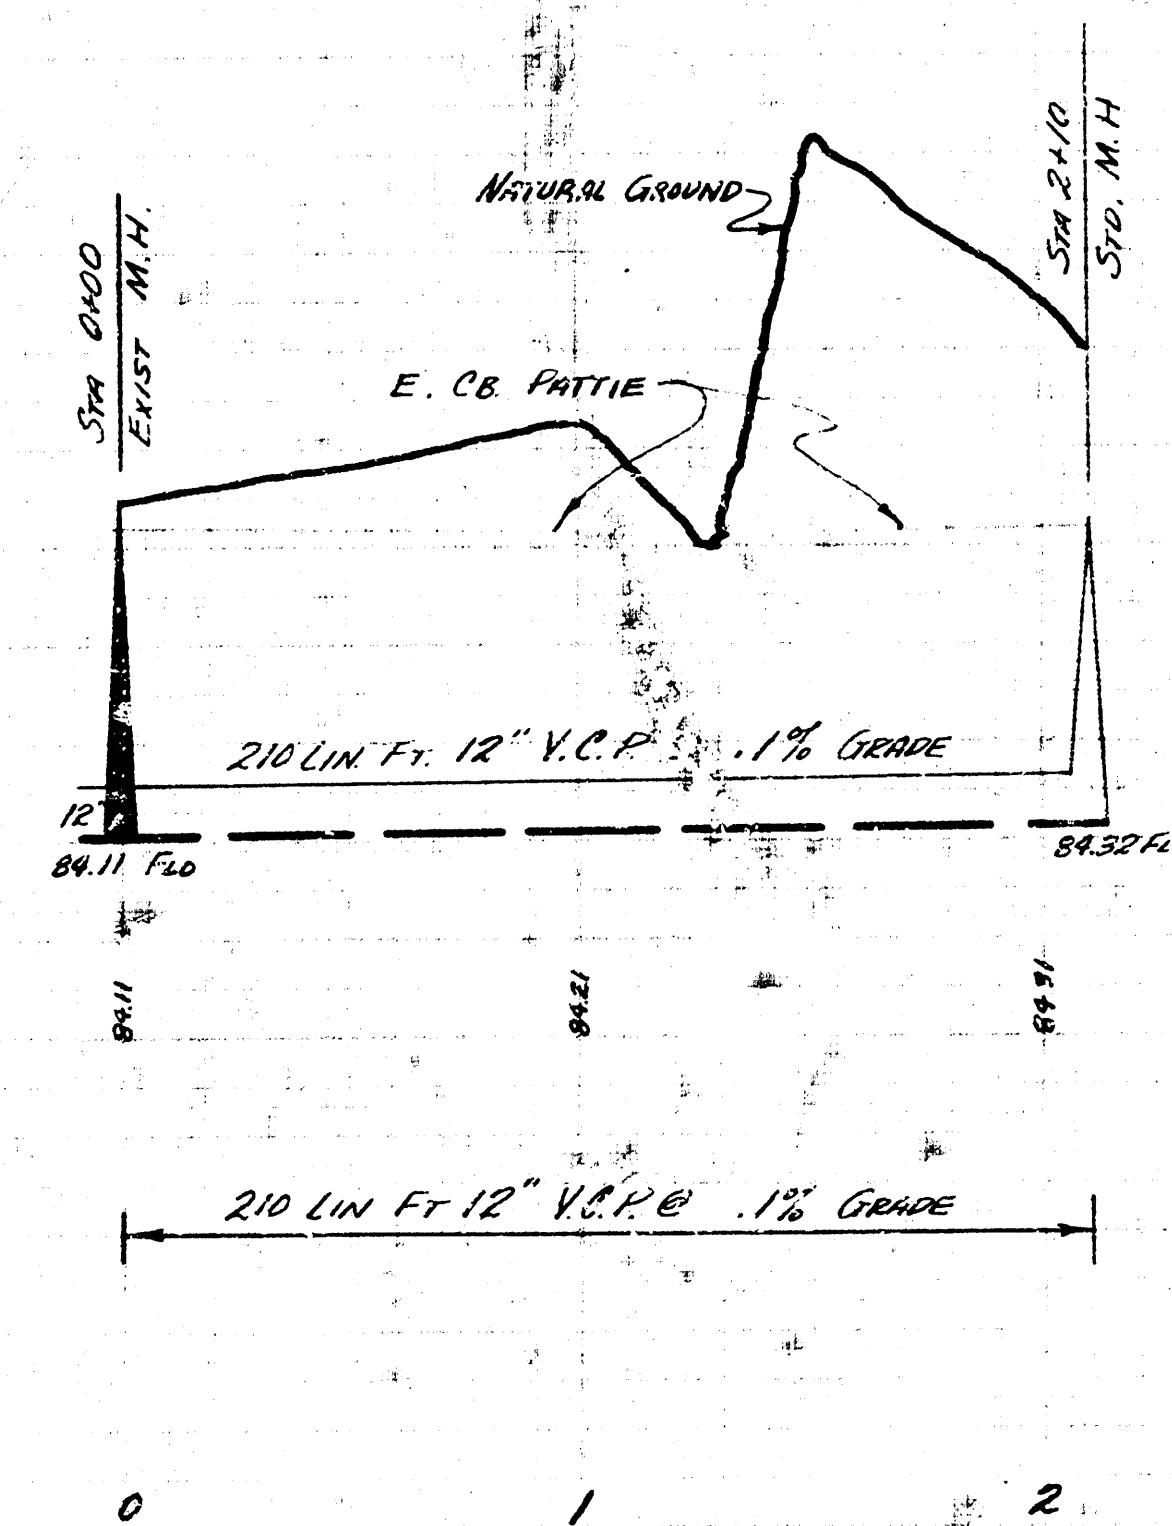

EXT. OF SUB. 1 SAN SENER 22
 CITY OF WICHITA, KANSAS
 B.E. SMITH CITY ENGINEER
 FEB. 1956 PRIVATE JOB.