



PART OF RAINBOW FIRST ADDITION

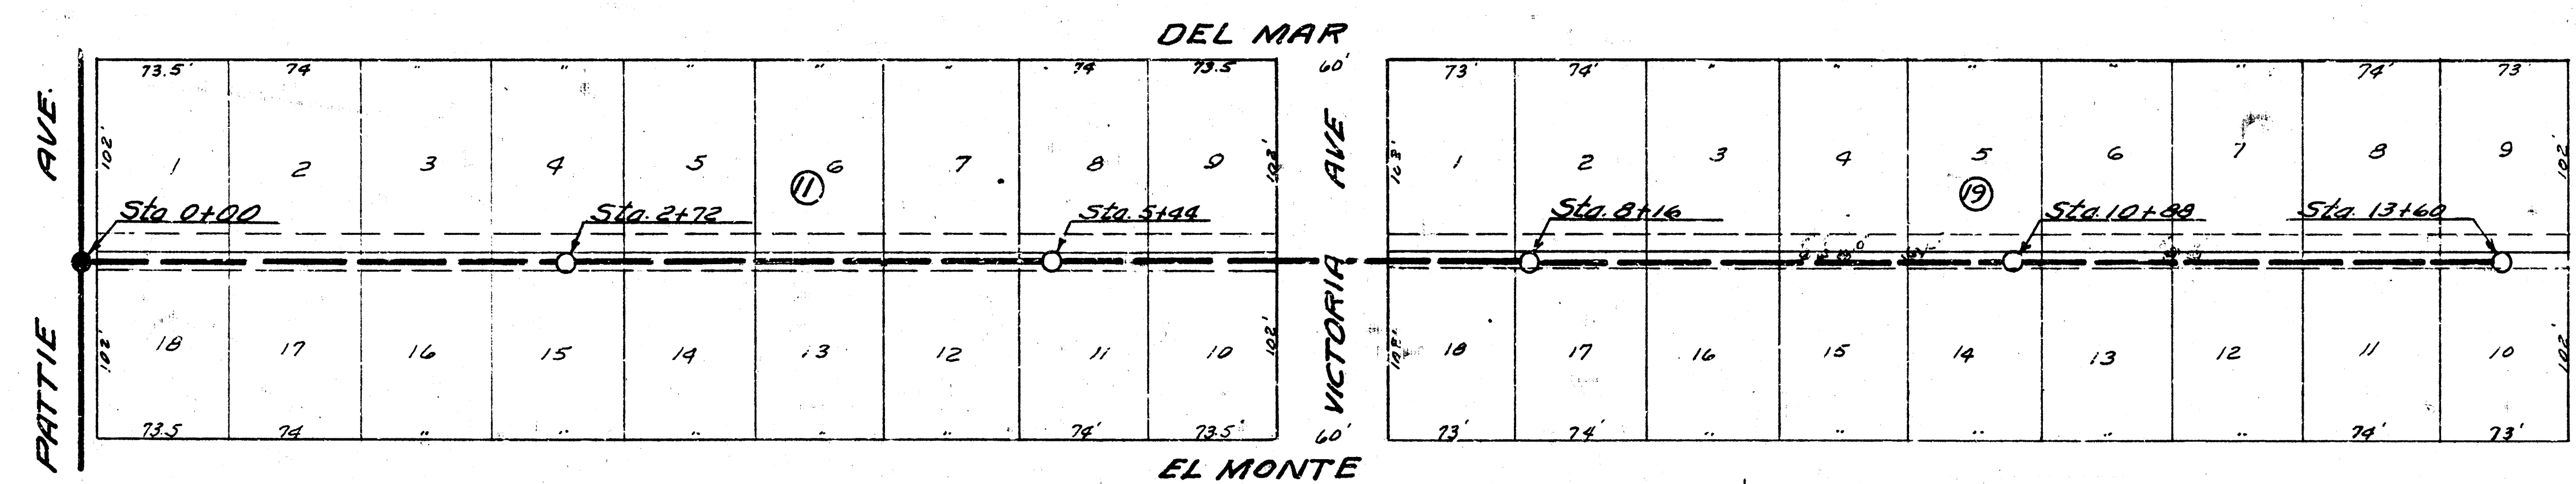

B.M. 91.09 No. 1111 MH. 0+00

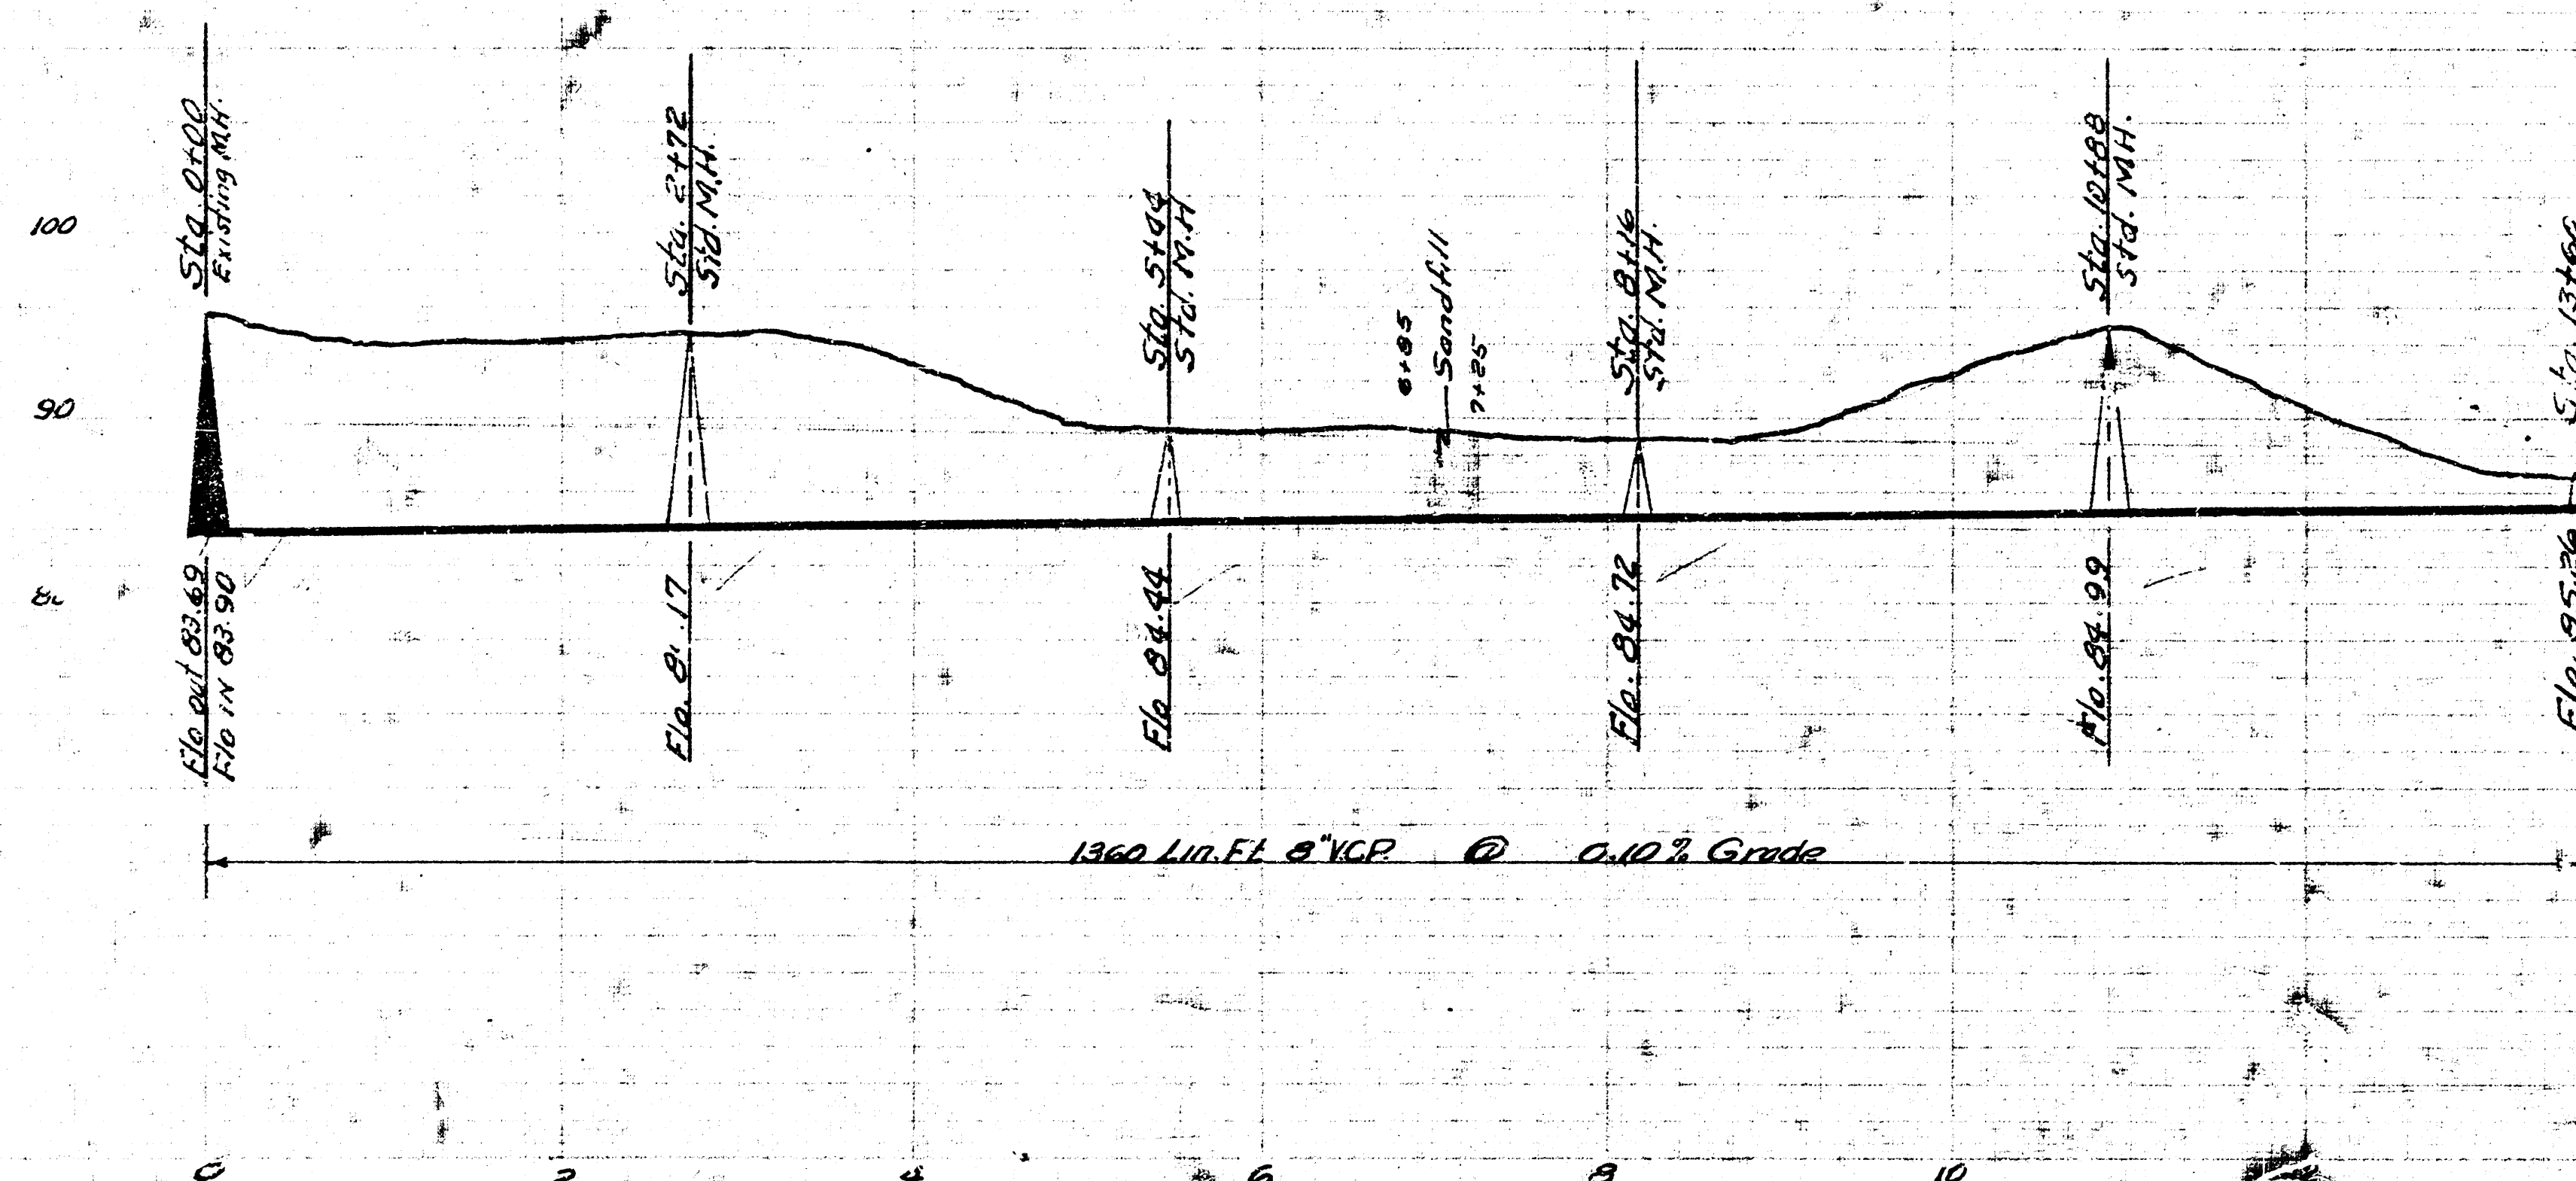

1-55-55
Drawn by
Checked by
Book No.



LAT. & SUB-MAIN 1 55.22
CITY OF WICHITA, KANSAS
B. SMITH CITY ENGINEER
Proj. No. C-24-33