

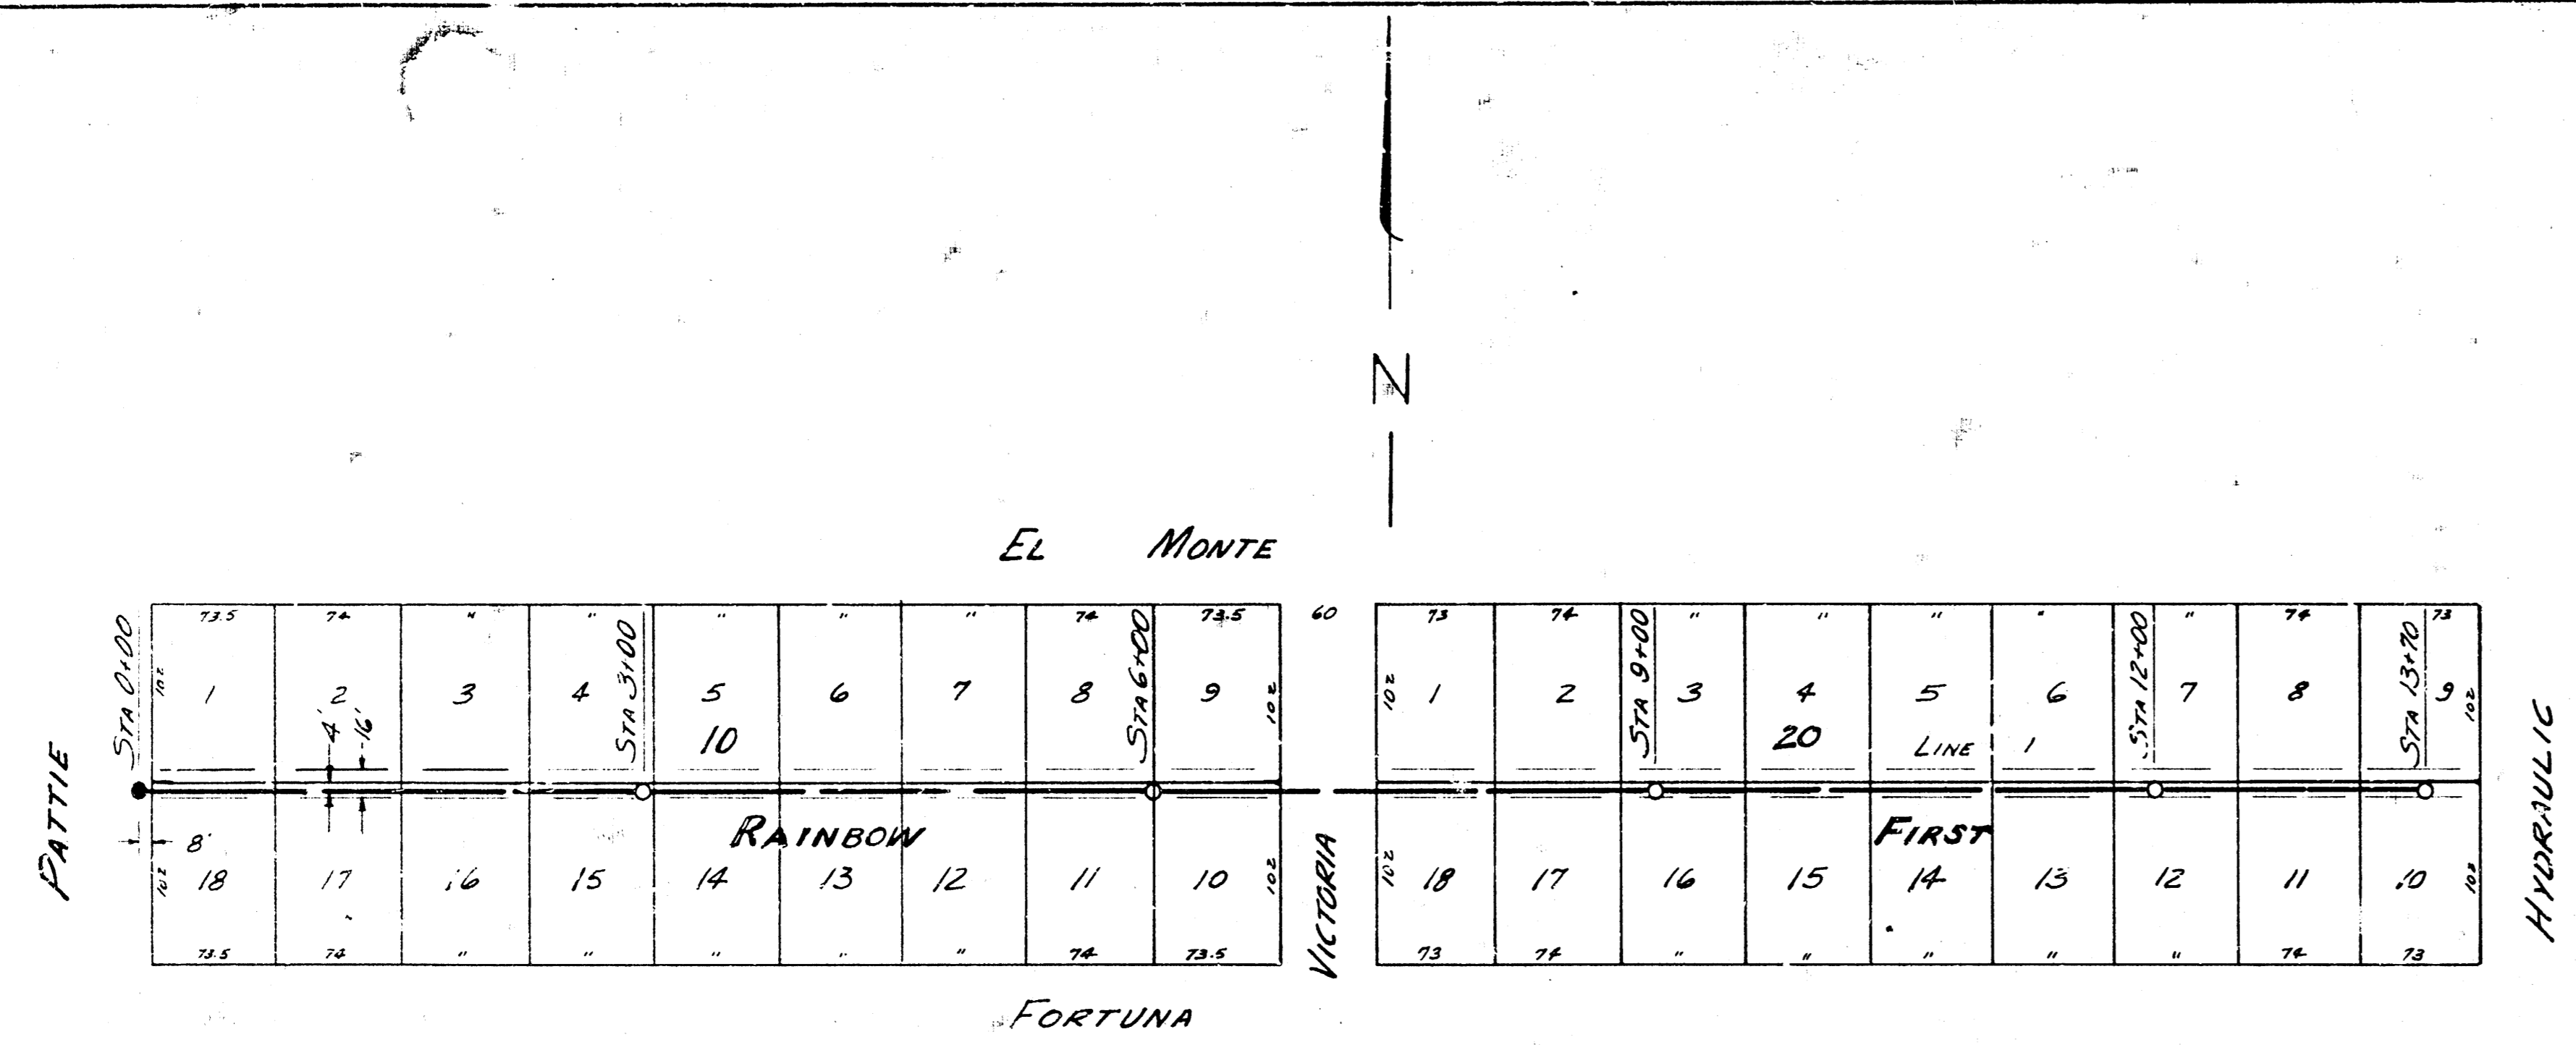



SURVEY J. F. WILSON  
 PLAN DRAWN BY  
 CHAS. W. JONES  
 DATE JULY, 1955

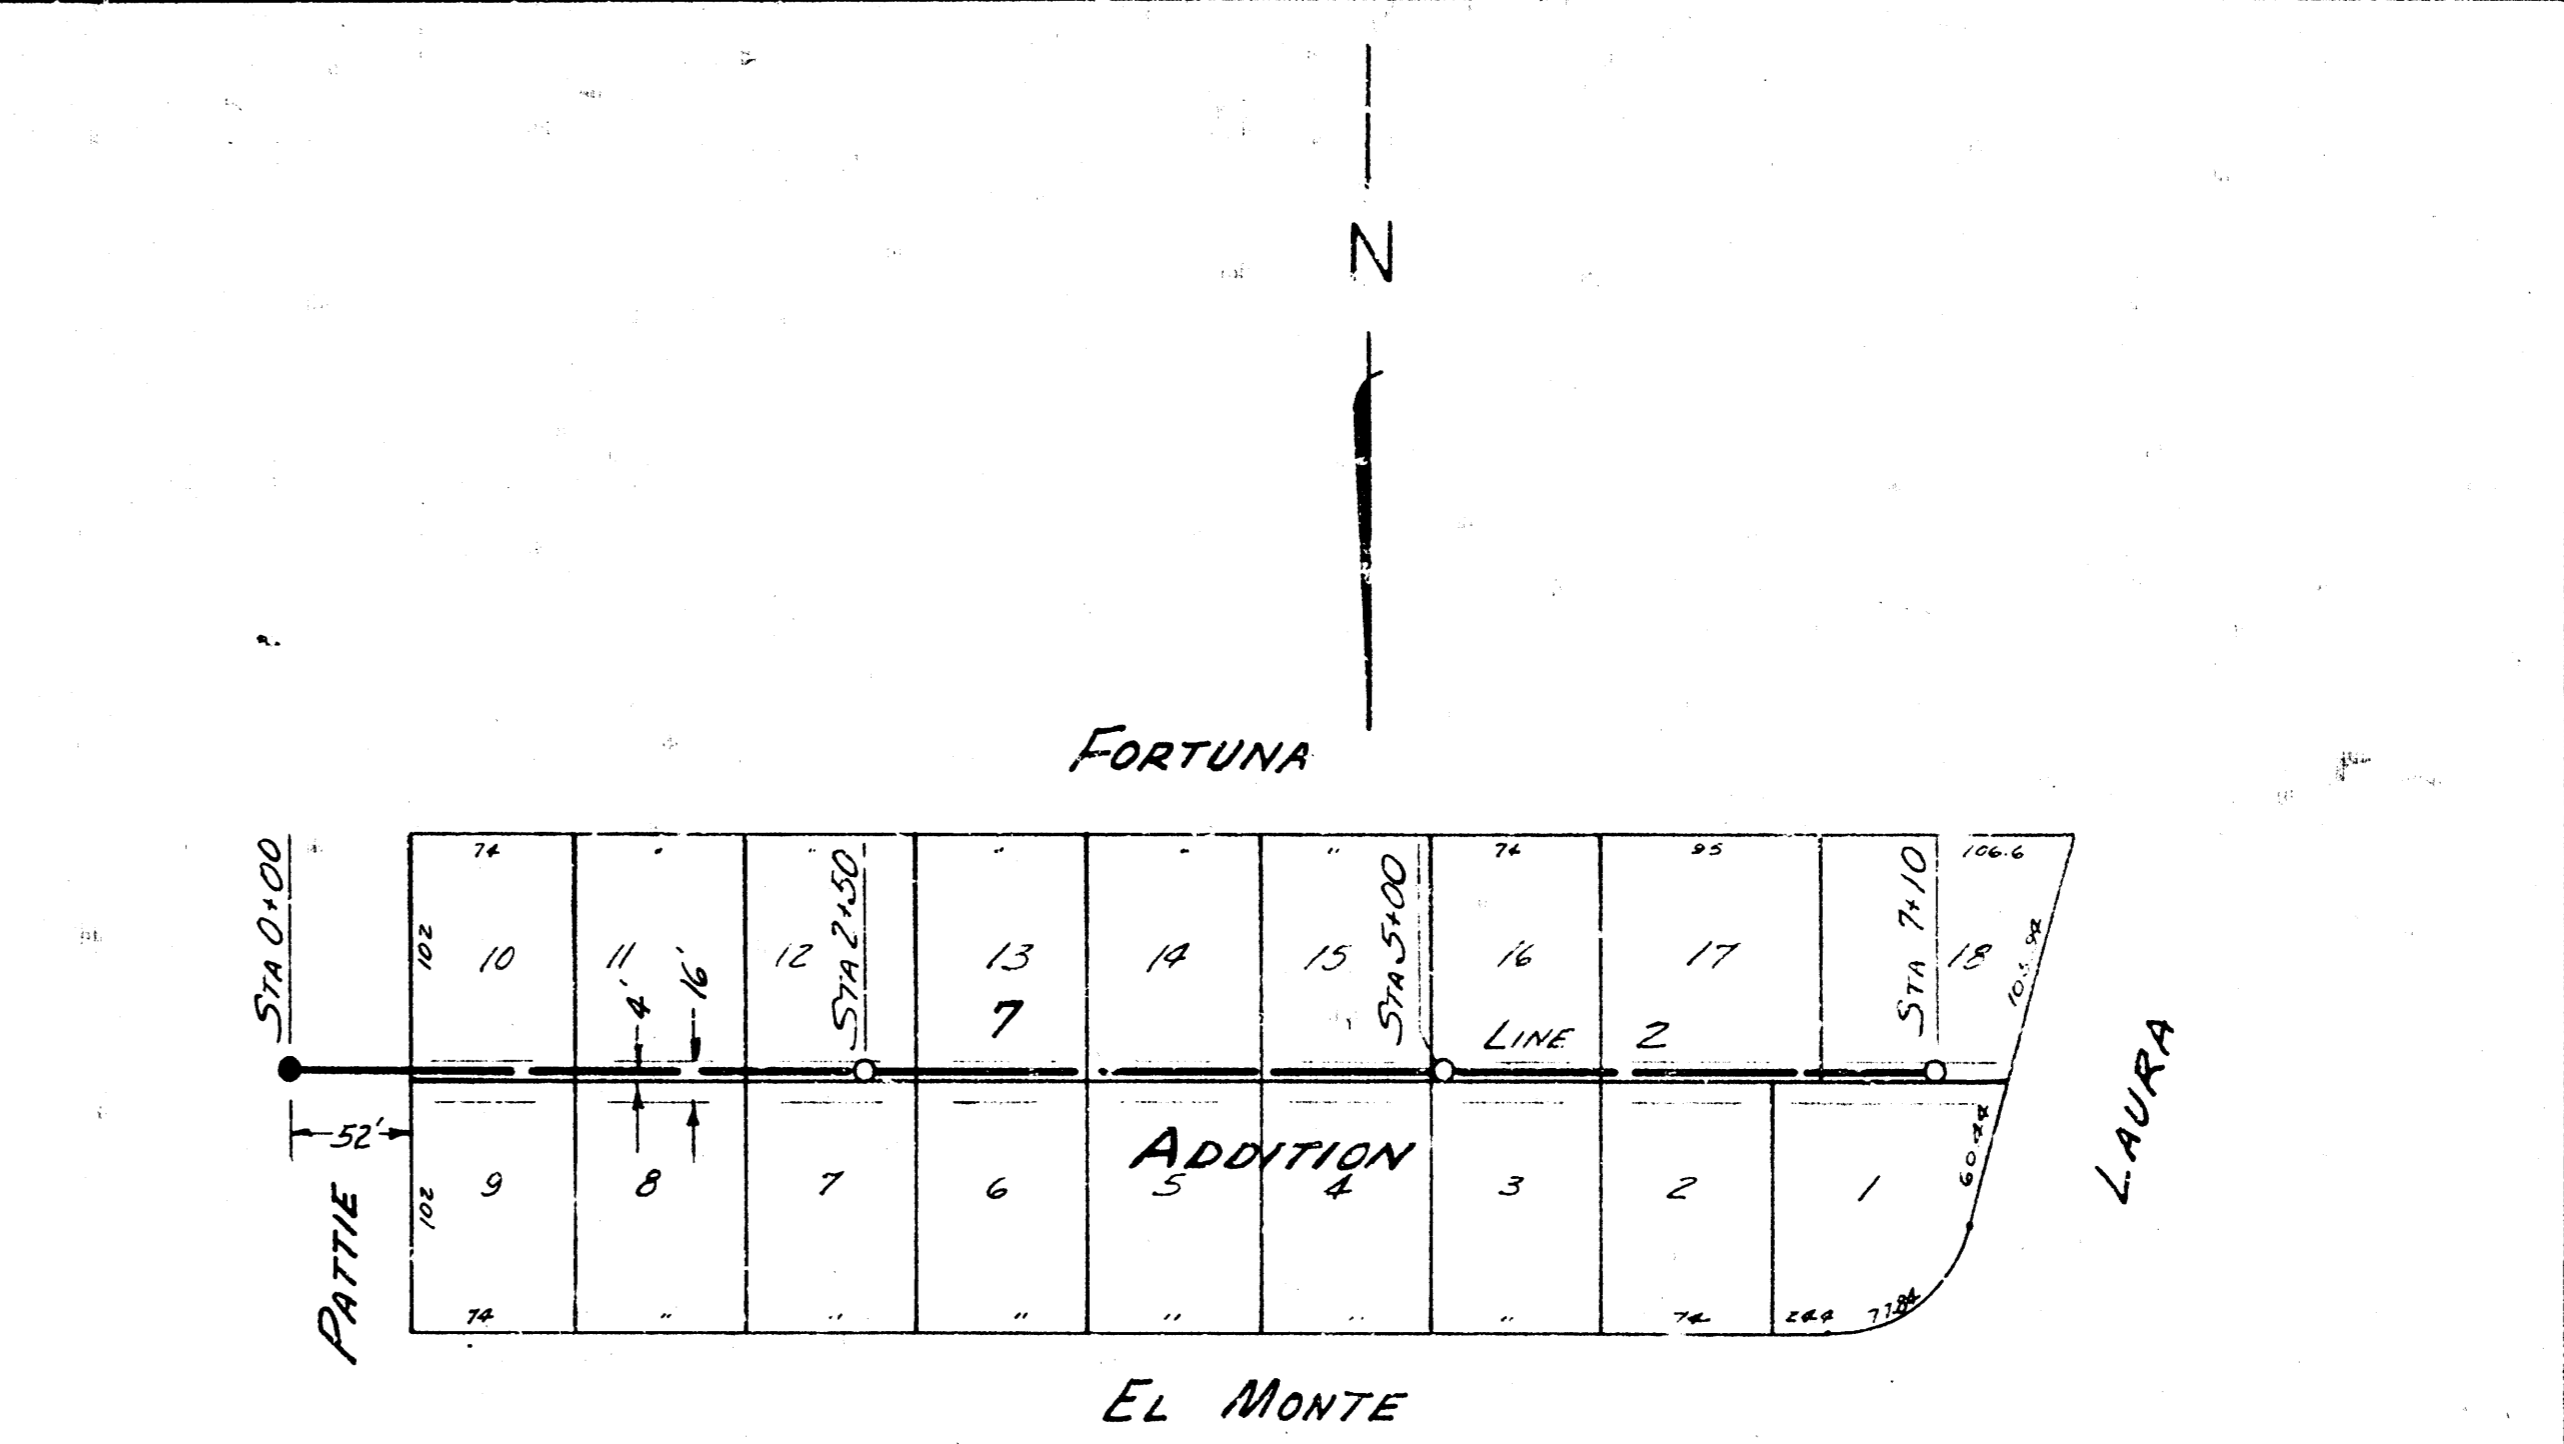

B.M. 50.60 "P" IN P.K.S. W. Co. PATTIE & NL DELMAR

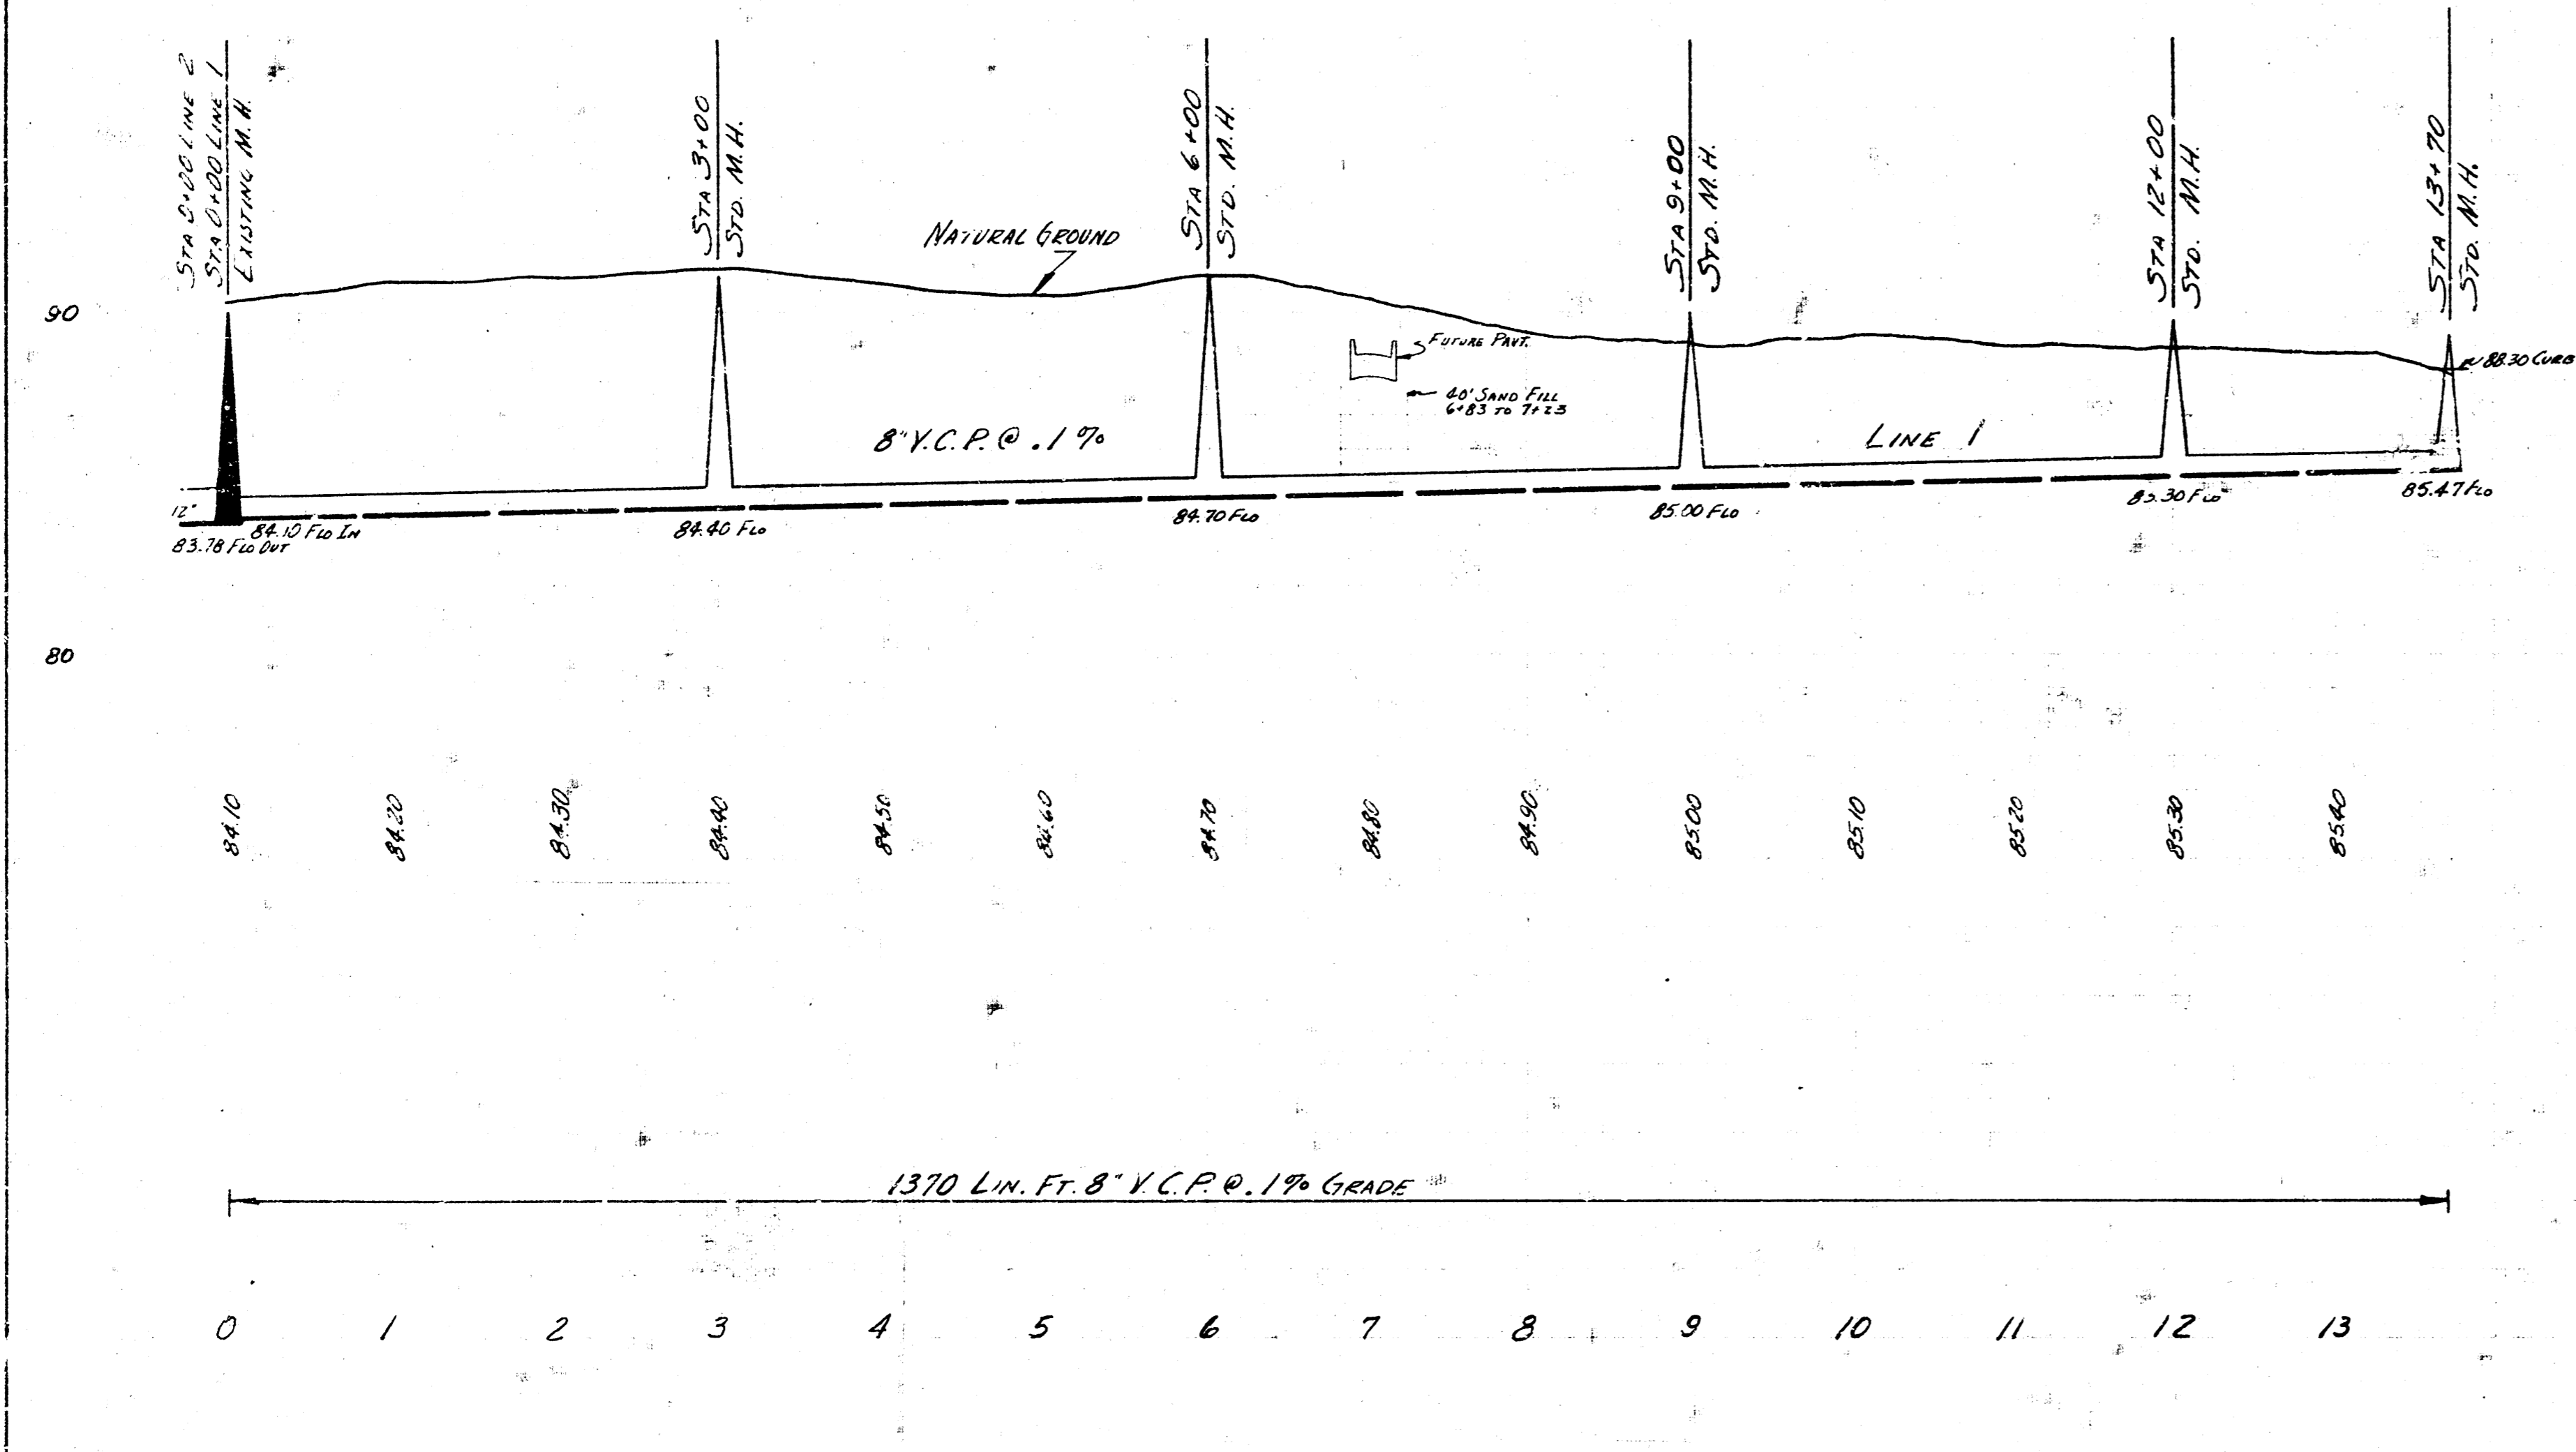

PLAN SCALE 1" = 80'  
 PROFILE SCALE 1" = 80' HOR. 1" = 4' VERT.

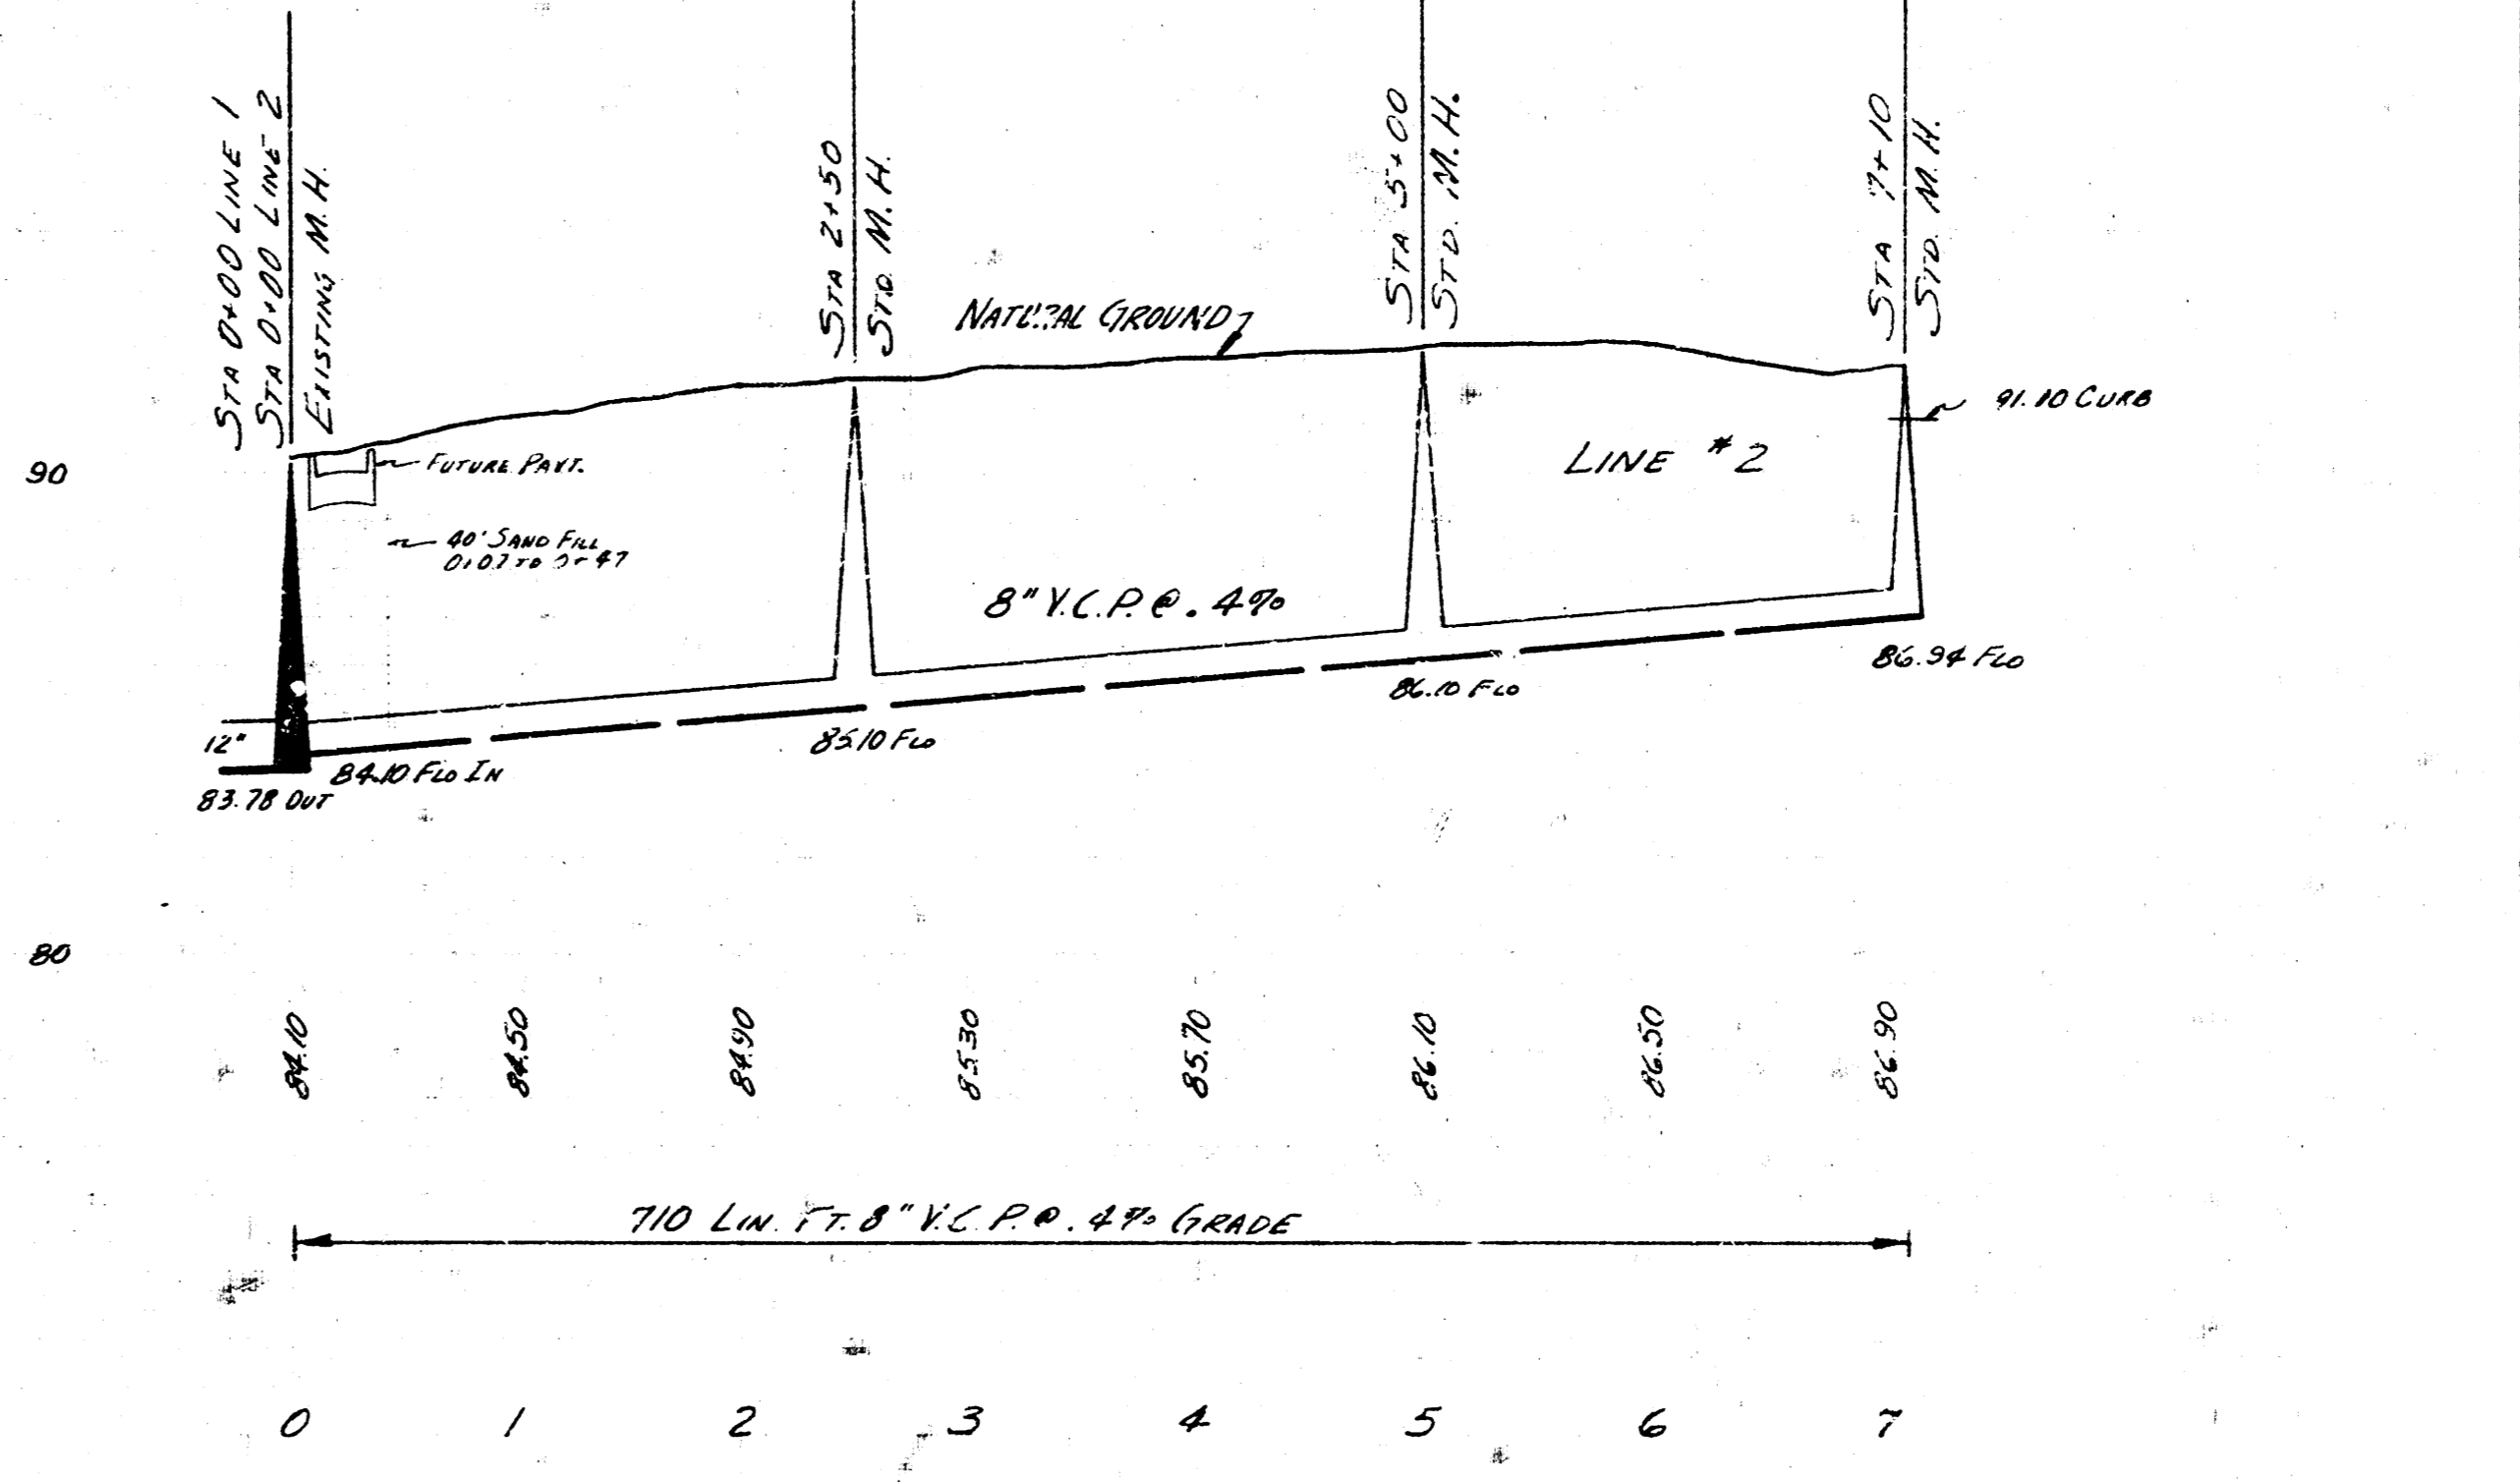

LAT. 9 Sub. 1 S.S. 22  
 CITY OF WICHITA  
 B.E. SMITH CITY ENGINEER  
 AUG. 1955 PROJ. NO. C24-34