
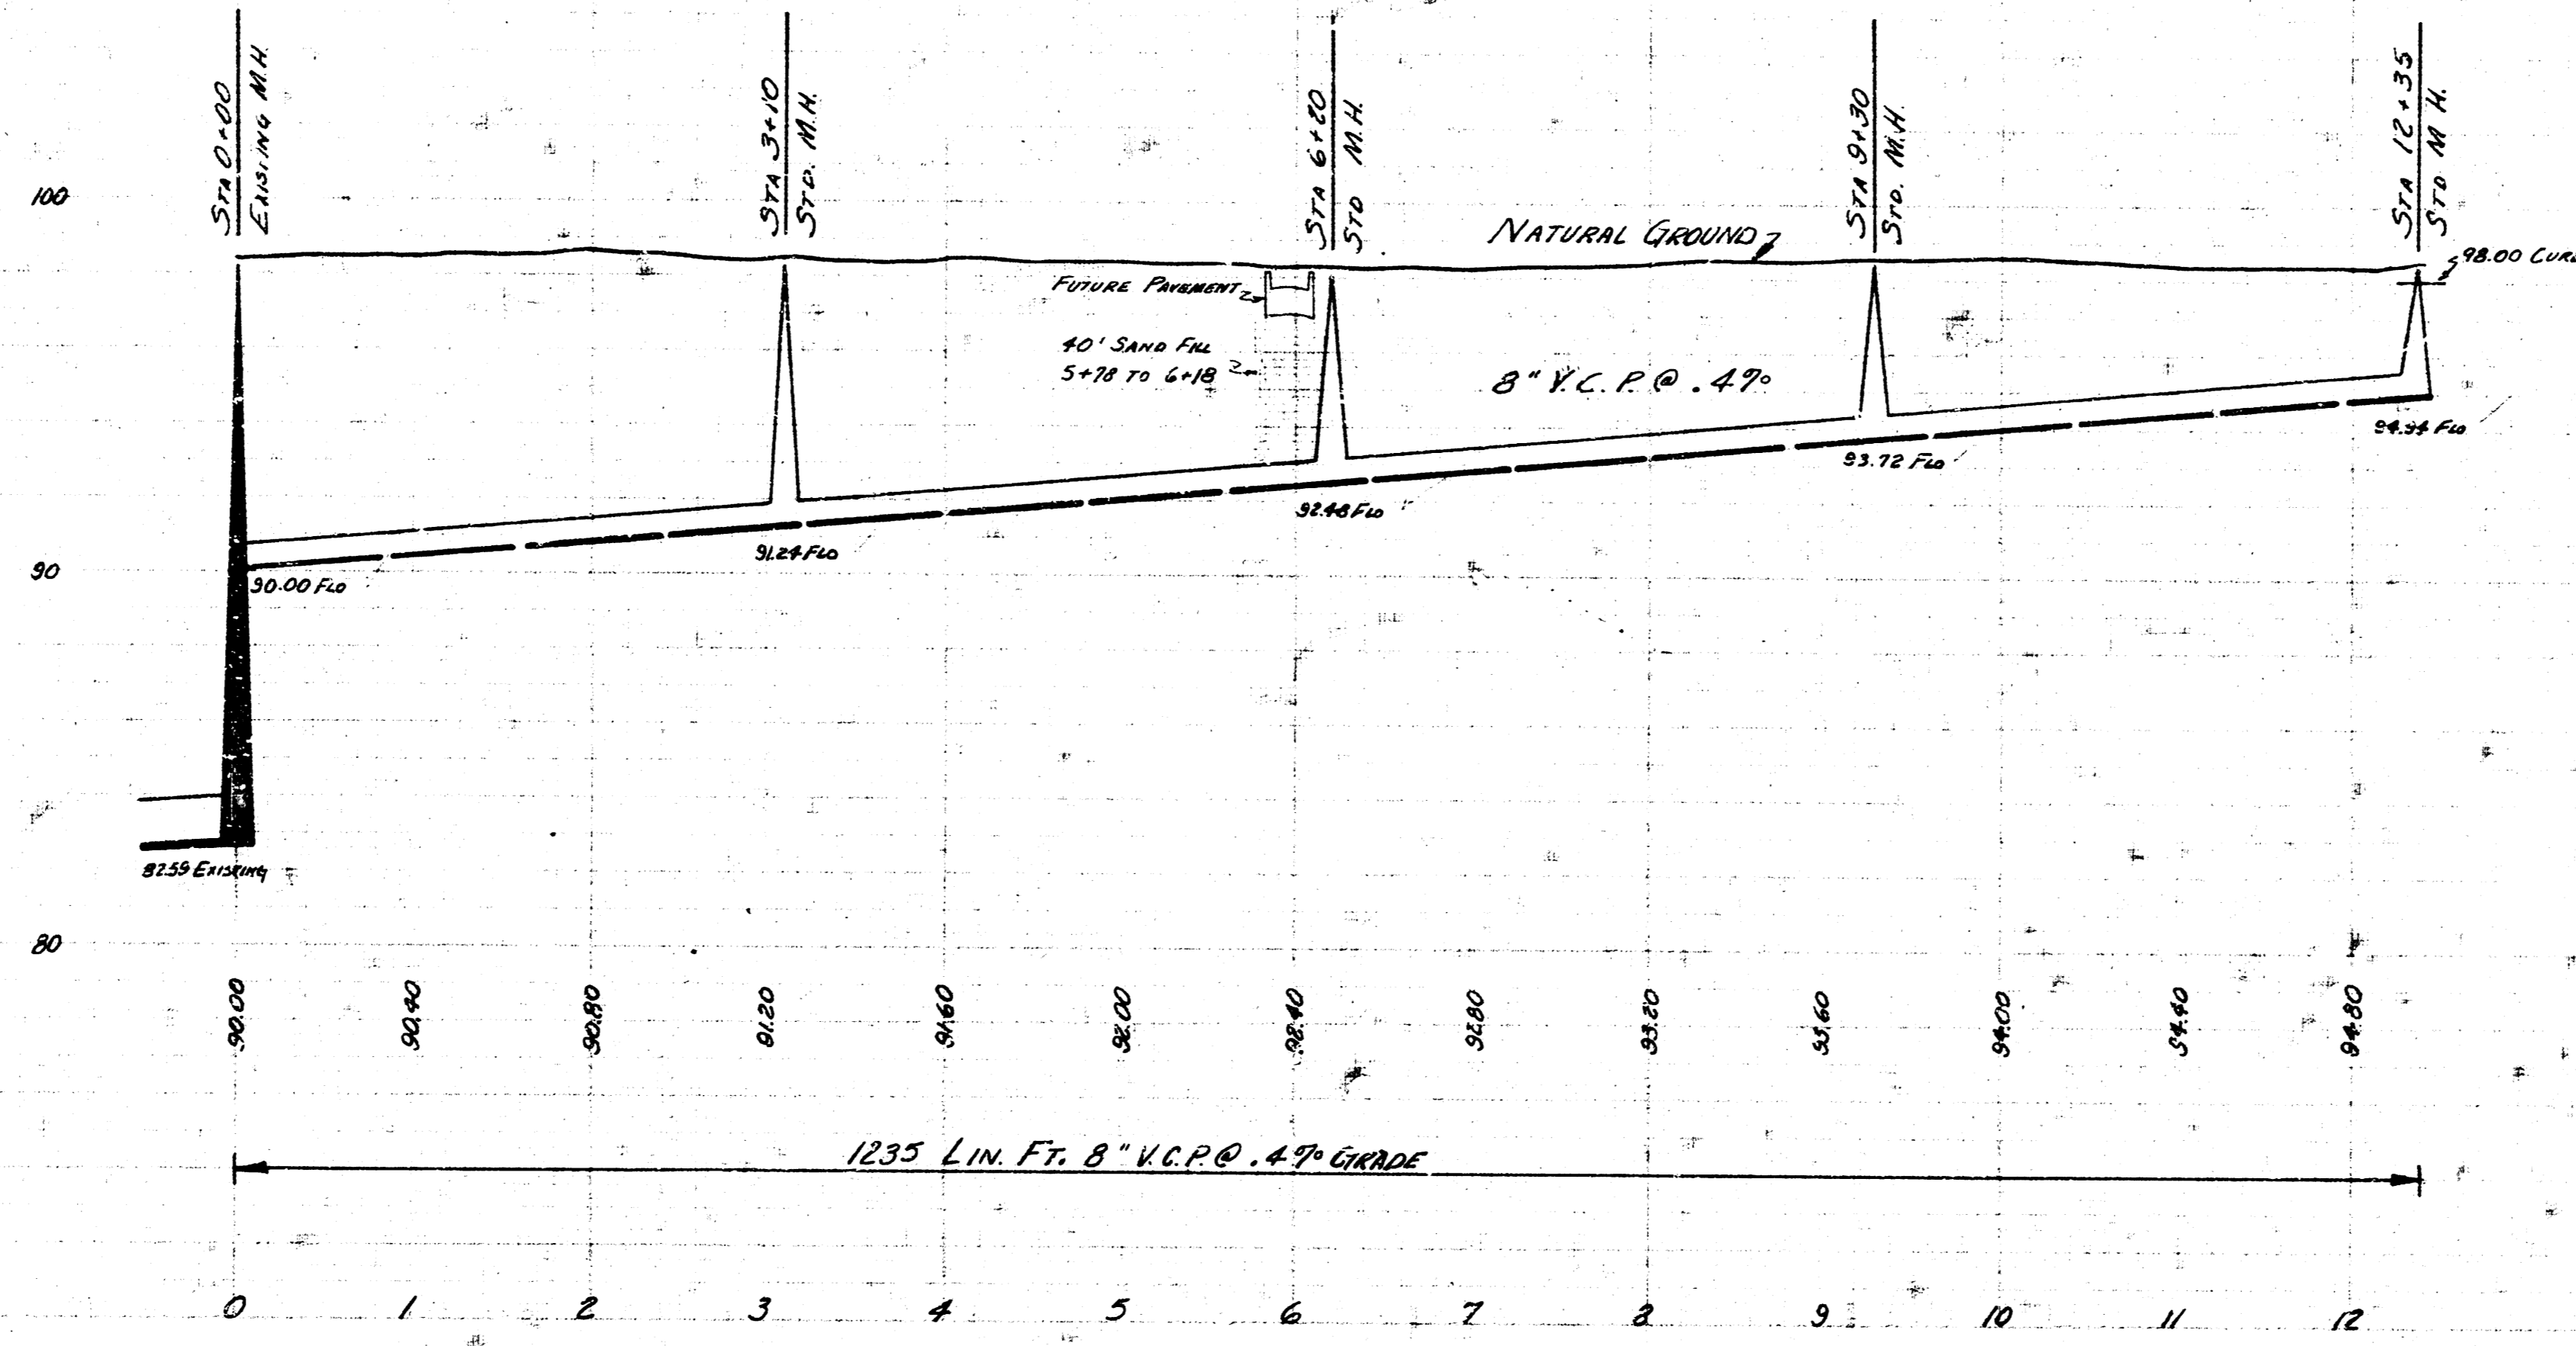


SURVEY C. MILLS - NOVEMBER 1911
 PLAN D. SELLERS
 CHECKED DATE APRIL 1955

B. M. 99.67 SE COR. CONC. POB. NO. 1812 W. GREENFIELD @ GLEN
 B. M. 98.05 S1/4 S.W. GLENN # 27TH
 B. M. 99.48 SPIKE IN TEL. POLE NW COR. GLENN & ANITA W.

PLAN SCALE 1" = 80'
 PROFILE SCALE 1" = 20' HORIZONTAL 1" = 4' VERTICAL

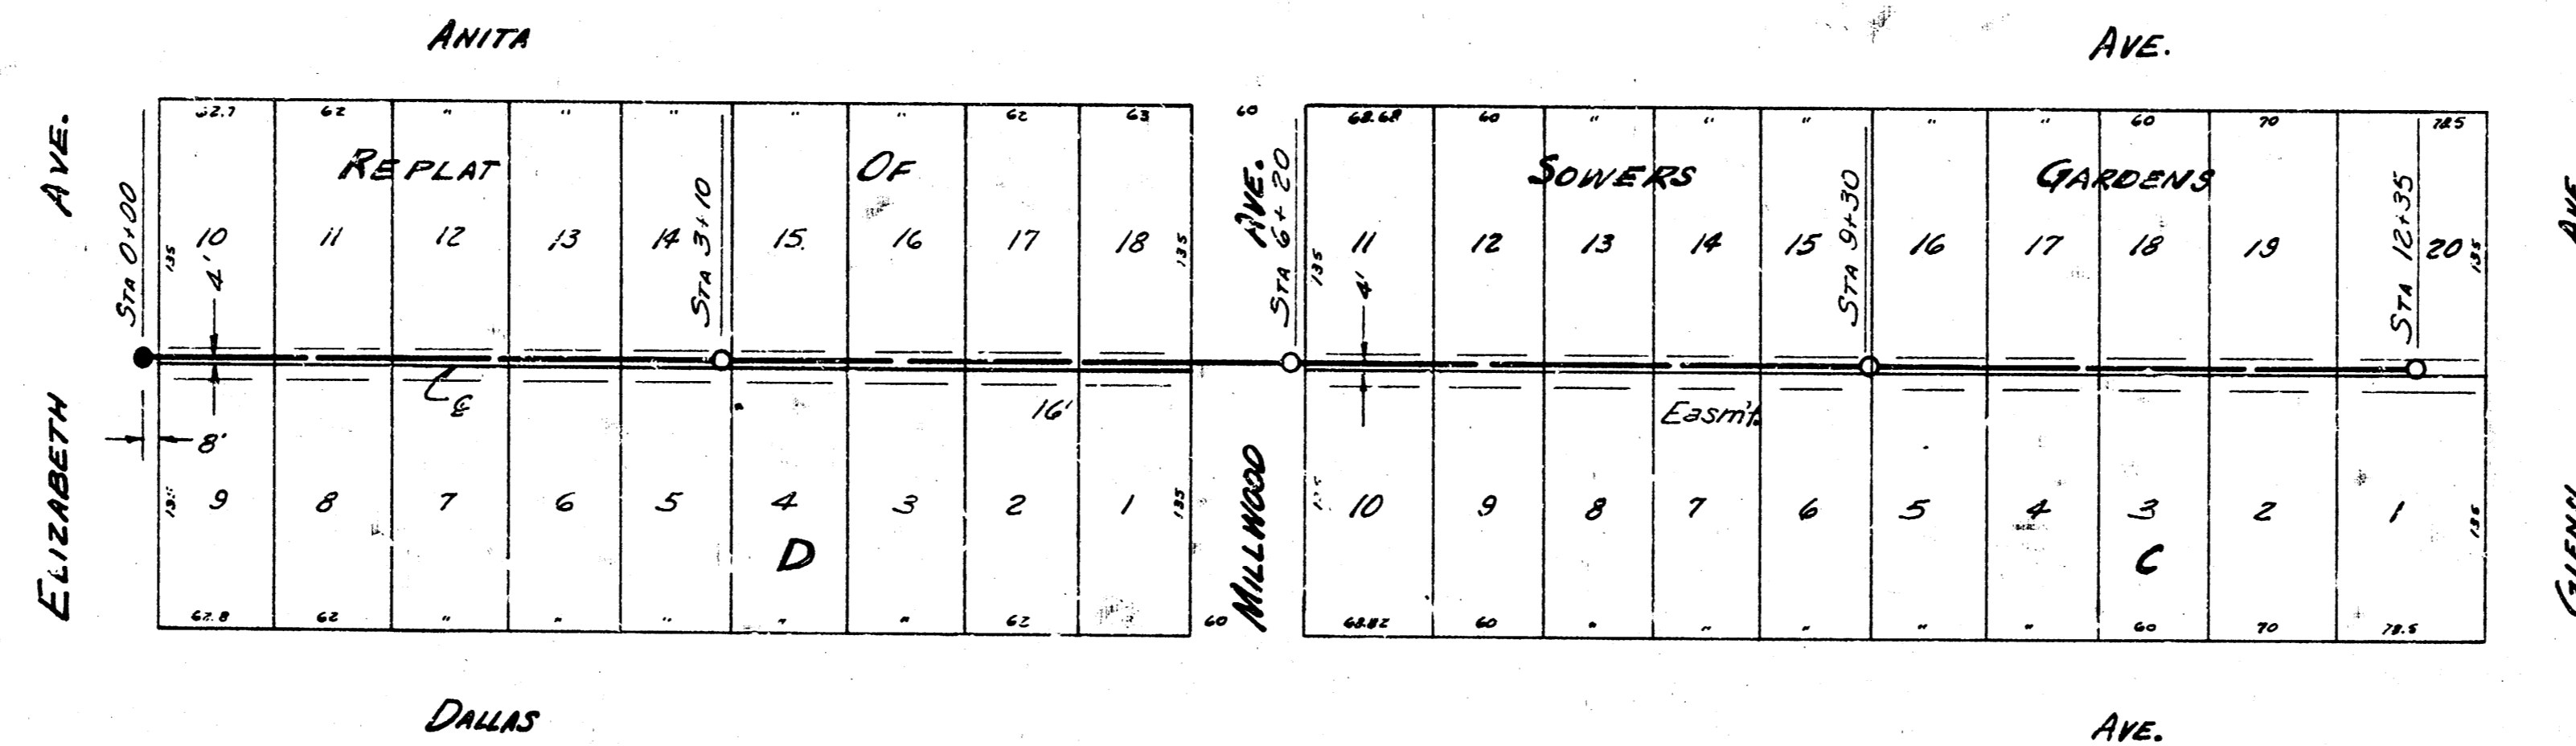

LAT. 8 SUB. 2 S.S. 22
 CITY OF WICHITA
 B.E. SMITH CITY ENGINEER
 APRIL 1955 PROJECT No. C25-9