



SURVEY CHURCHILL MILLS NOTEDBOOK CH1151
 PLAN DEAN SELLERS
 CHECKED AUGUST 1955
 DATE

B.M. 101.942 STD. 3E COR. GLENN & PAWNEE
 B.M. 102.53 DOUBLE SPIKE N5 TEL. POLE STA 0+07

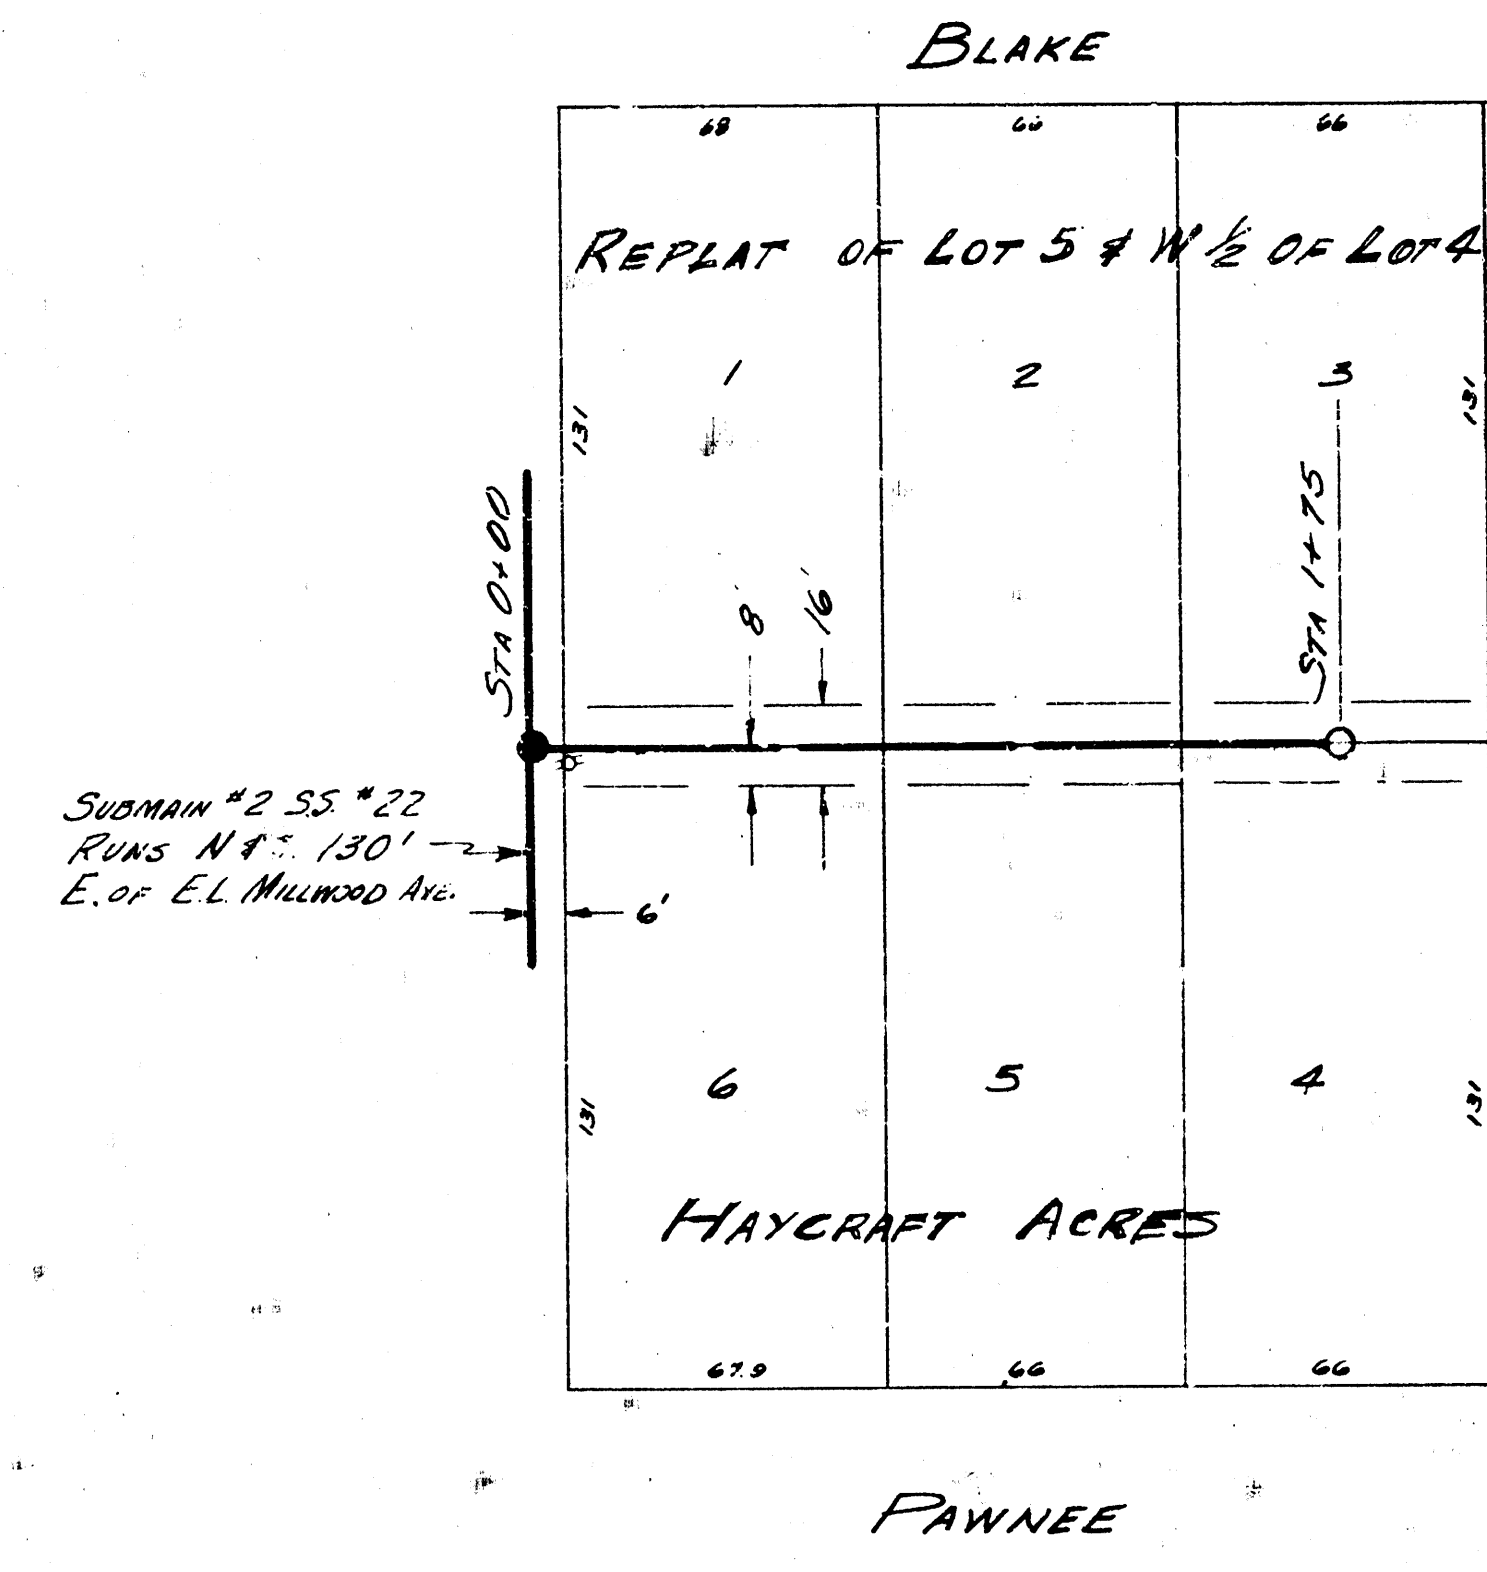

PLAN SCALE 1"=40'
 PROFILE SCALE 1"=40' HOR. 1"=4' VERT.

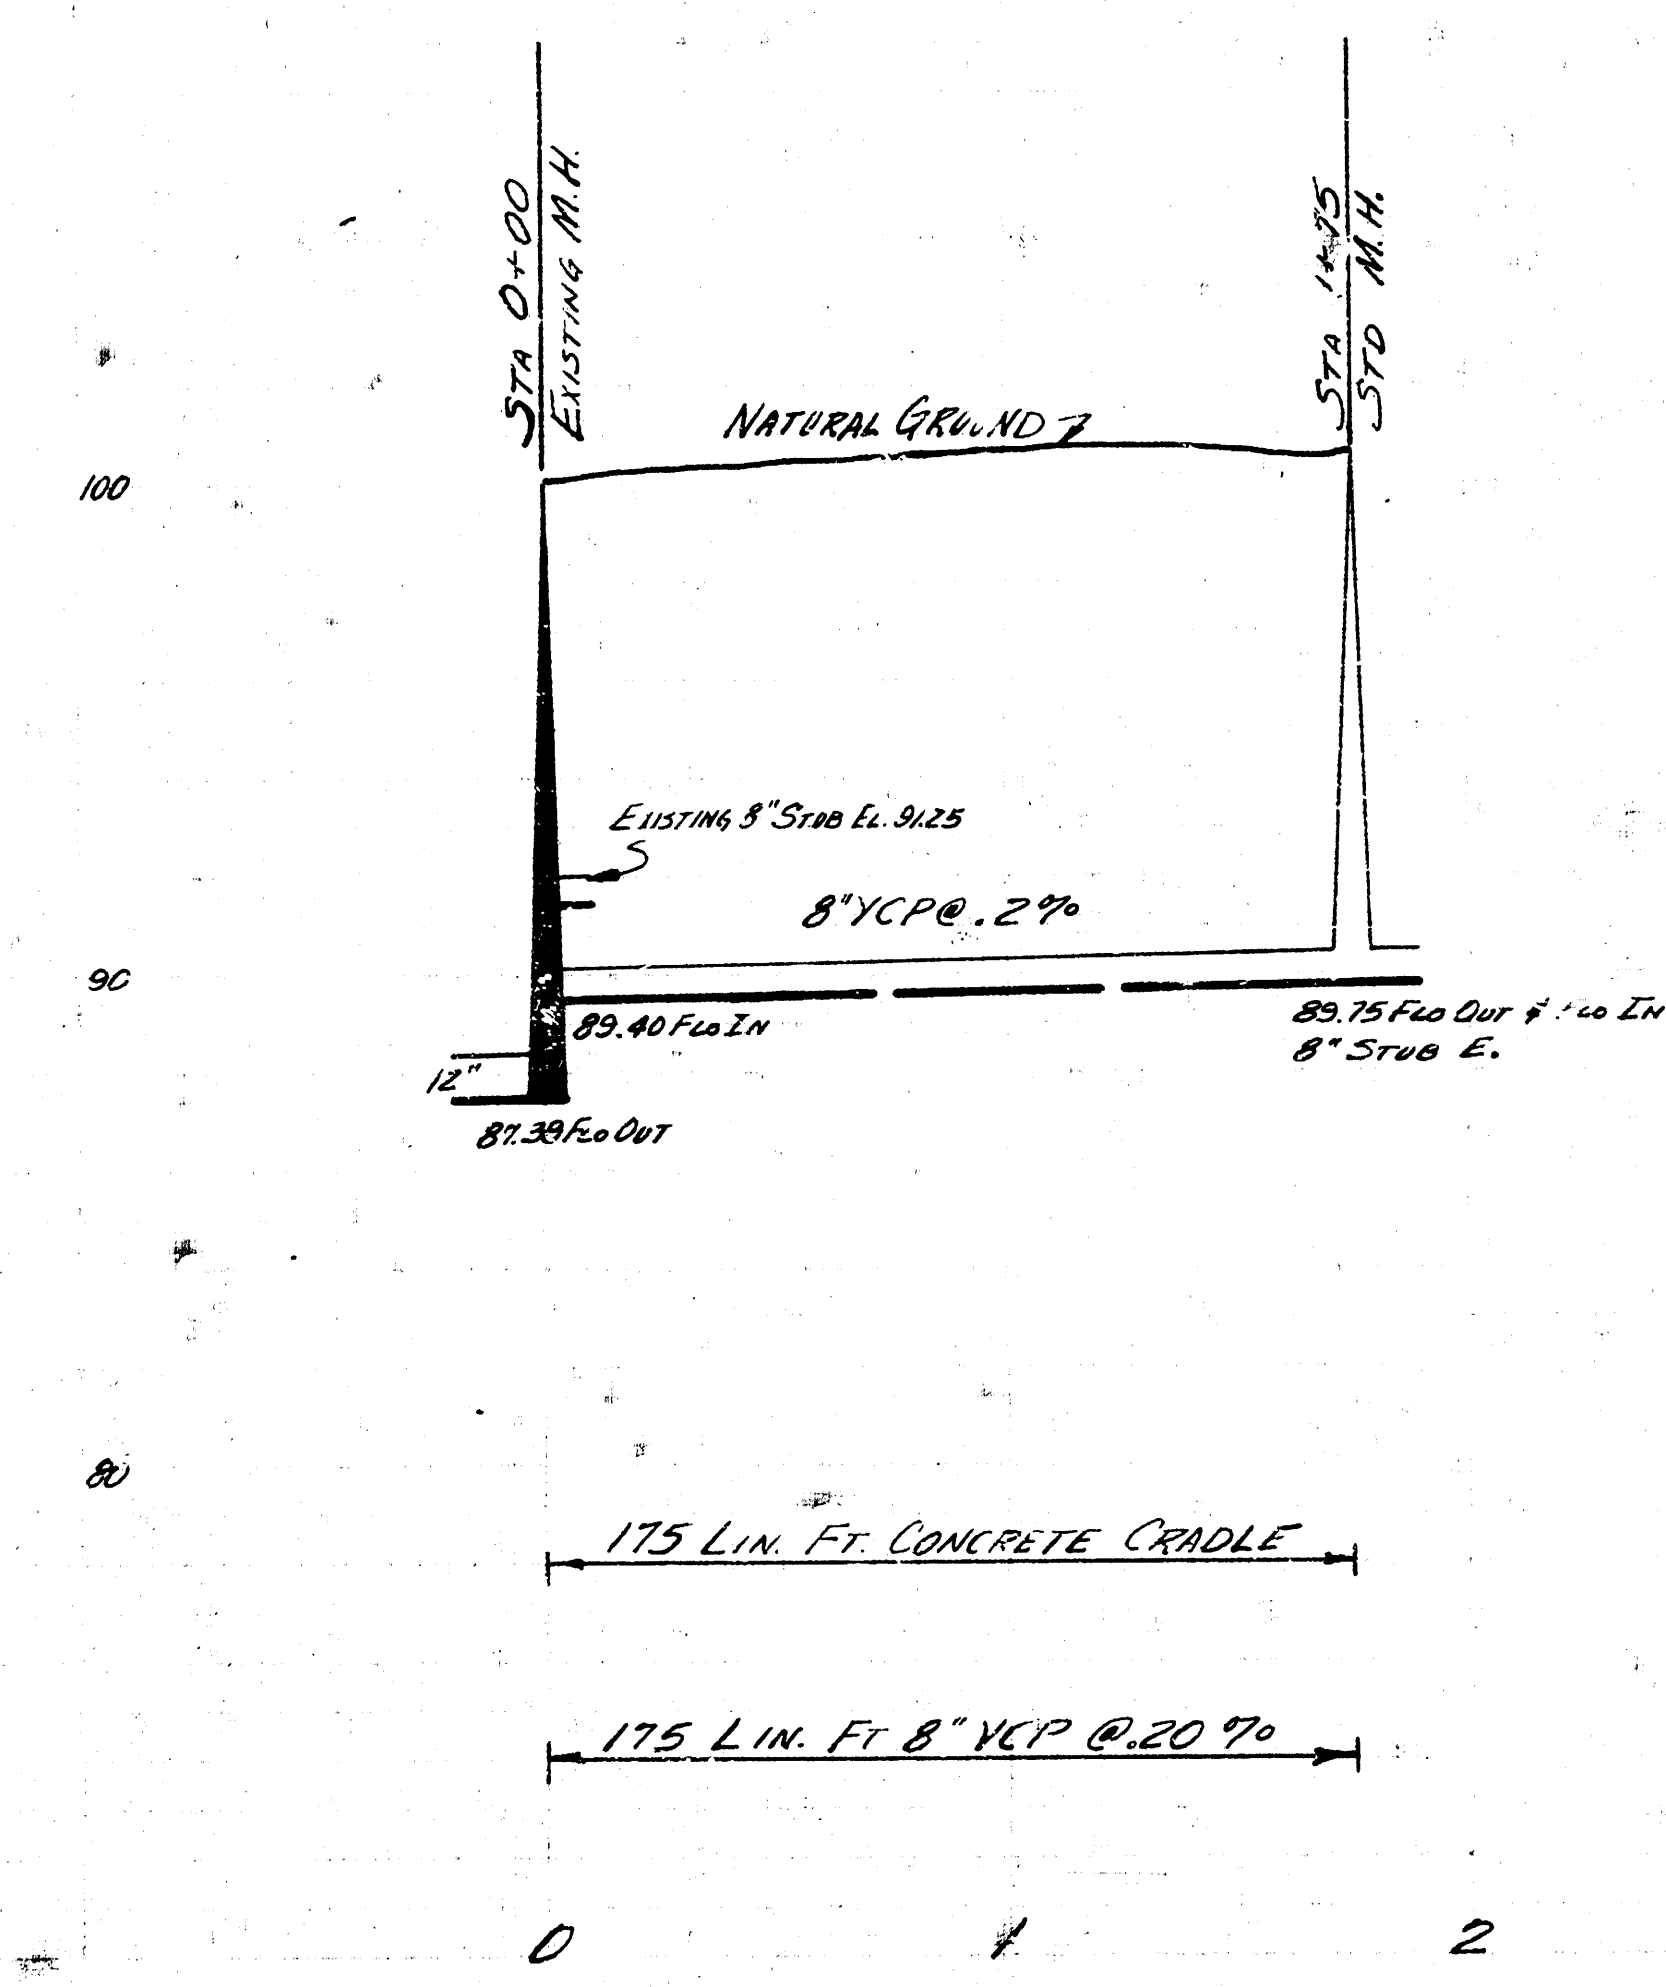

NOTE
 INSTALL VERTICAL RISERS FOR WINES TO ABOVE
 NORMAL GROUND WATER LEVEL.

NOTE
 REMOVE 8" STUD FROM EXISTING M.H. LOWER
 EXISTING BRICK PIER TO NEW PLAN ELEVATION.
 THE COST OF THIS ADJUSTMENT TO BE INCLUDED
 IN THE PRICE BID PER LIN. FT. OF 8" VCP.

LAT. 20 SUB. 2 SS. 22
 CITY OF WICHITA
 B.E. SMITH CITY ENGINEER
 AUG. 1955 PROJ. NO. C25-54