



DRAWING BY - J. MORAN
 CHECKED BY - J. WHEAT
 DATE - 12/1/57

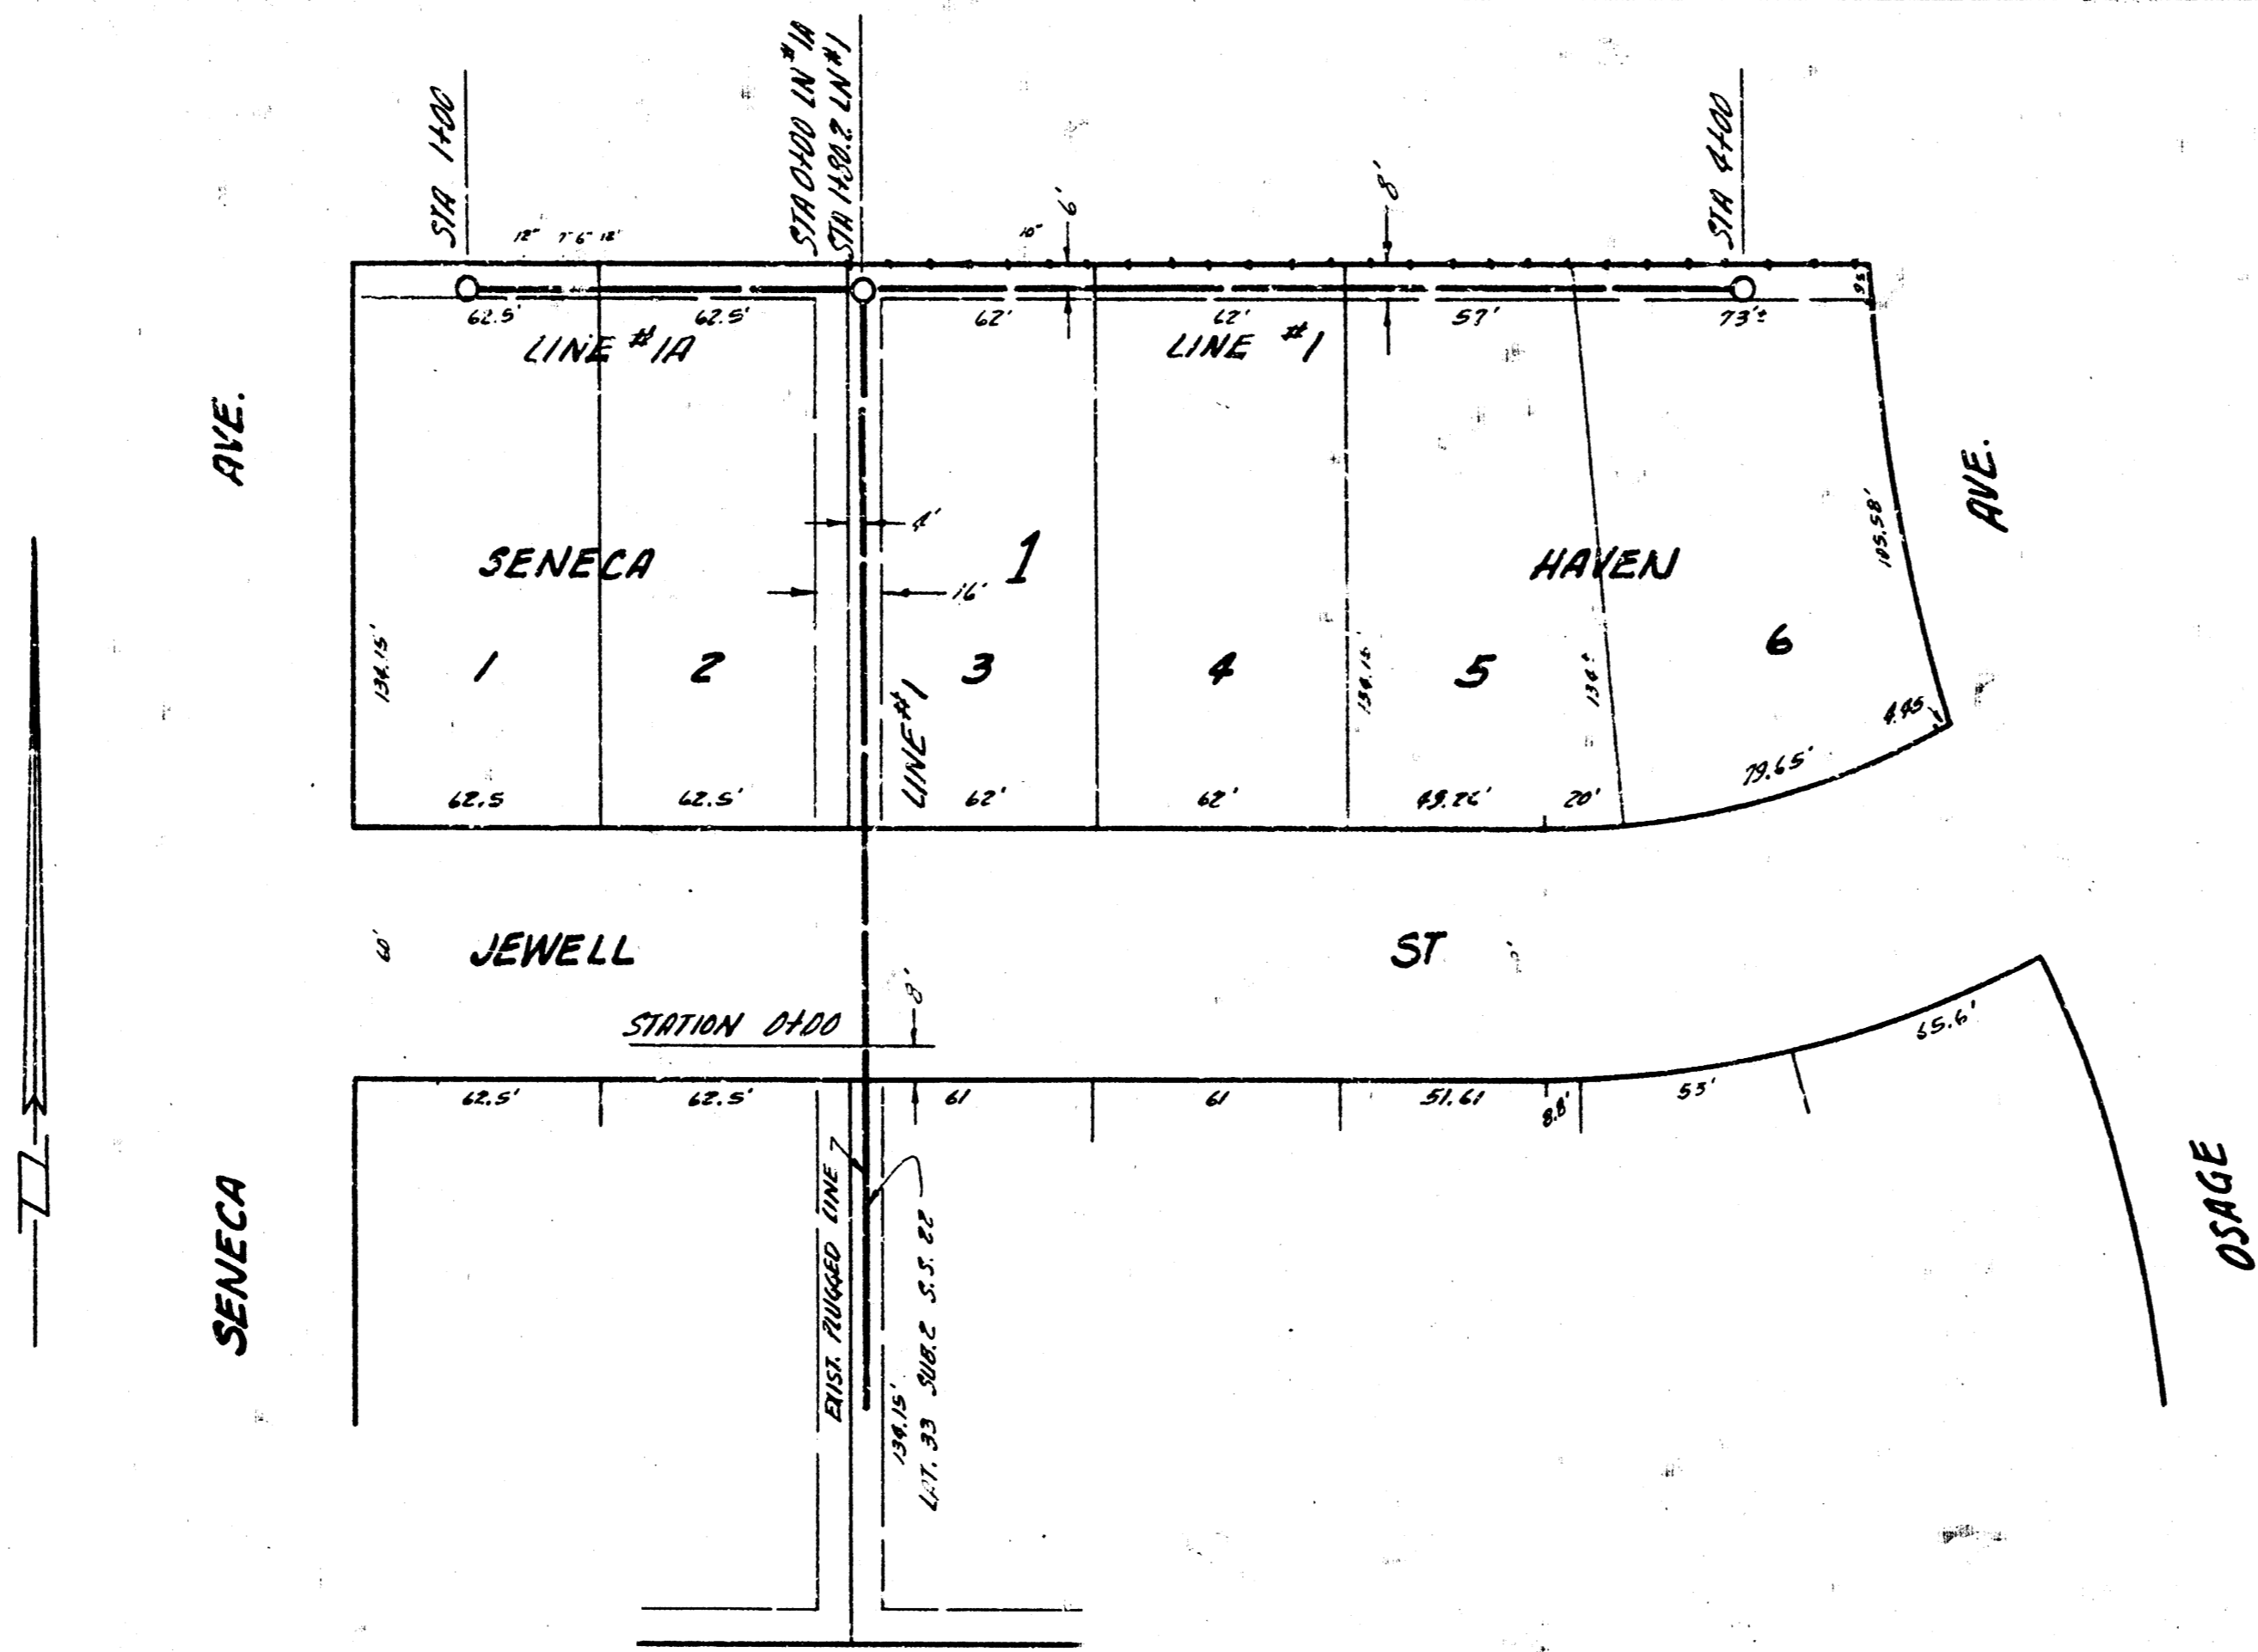

B.M. 100.52 R.R. SPIKE E.S. H.P. W.S. SENECA 75' N OF N.L. JEWELL EAST

PLAN SCALE 1" = 40'
 PROFILE SCALE 1" = 40' HOR, 1" = 4' VERTICAL

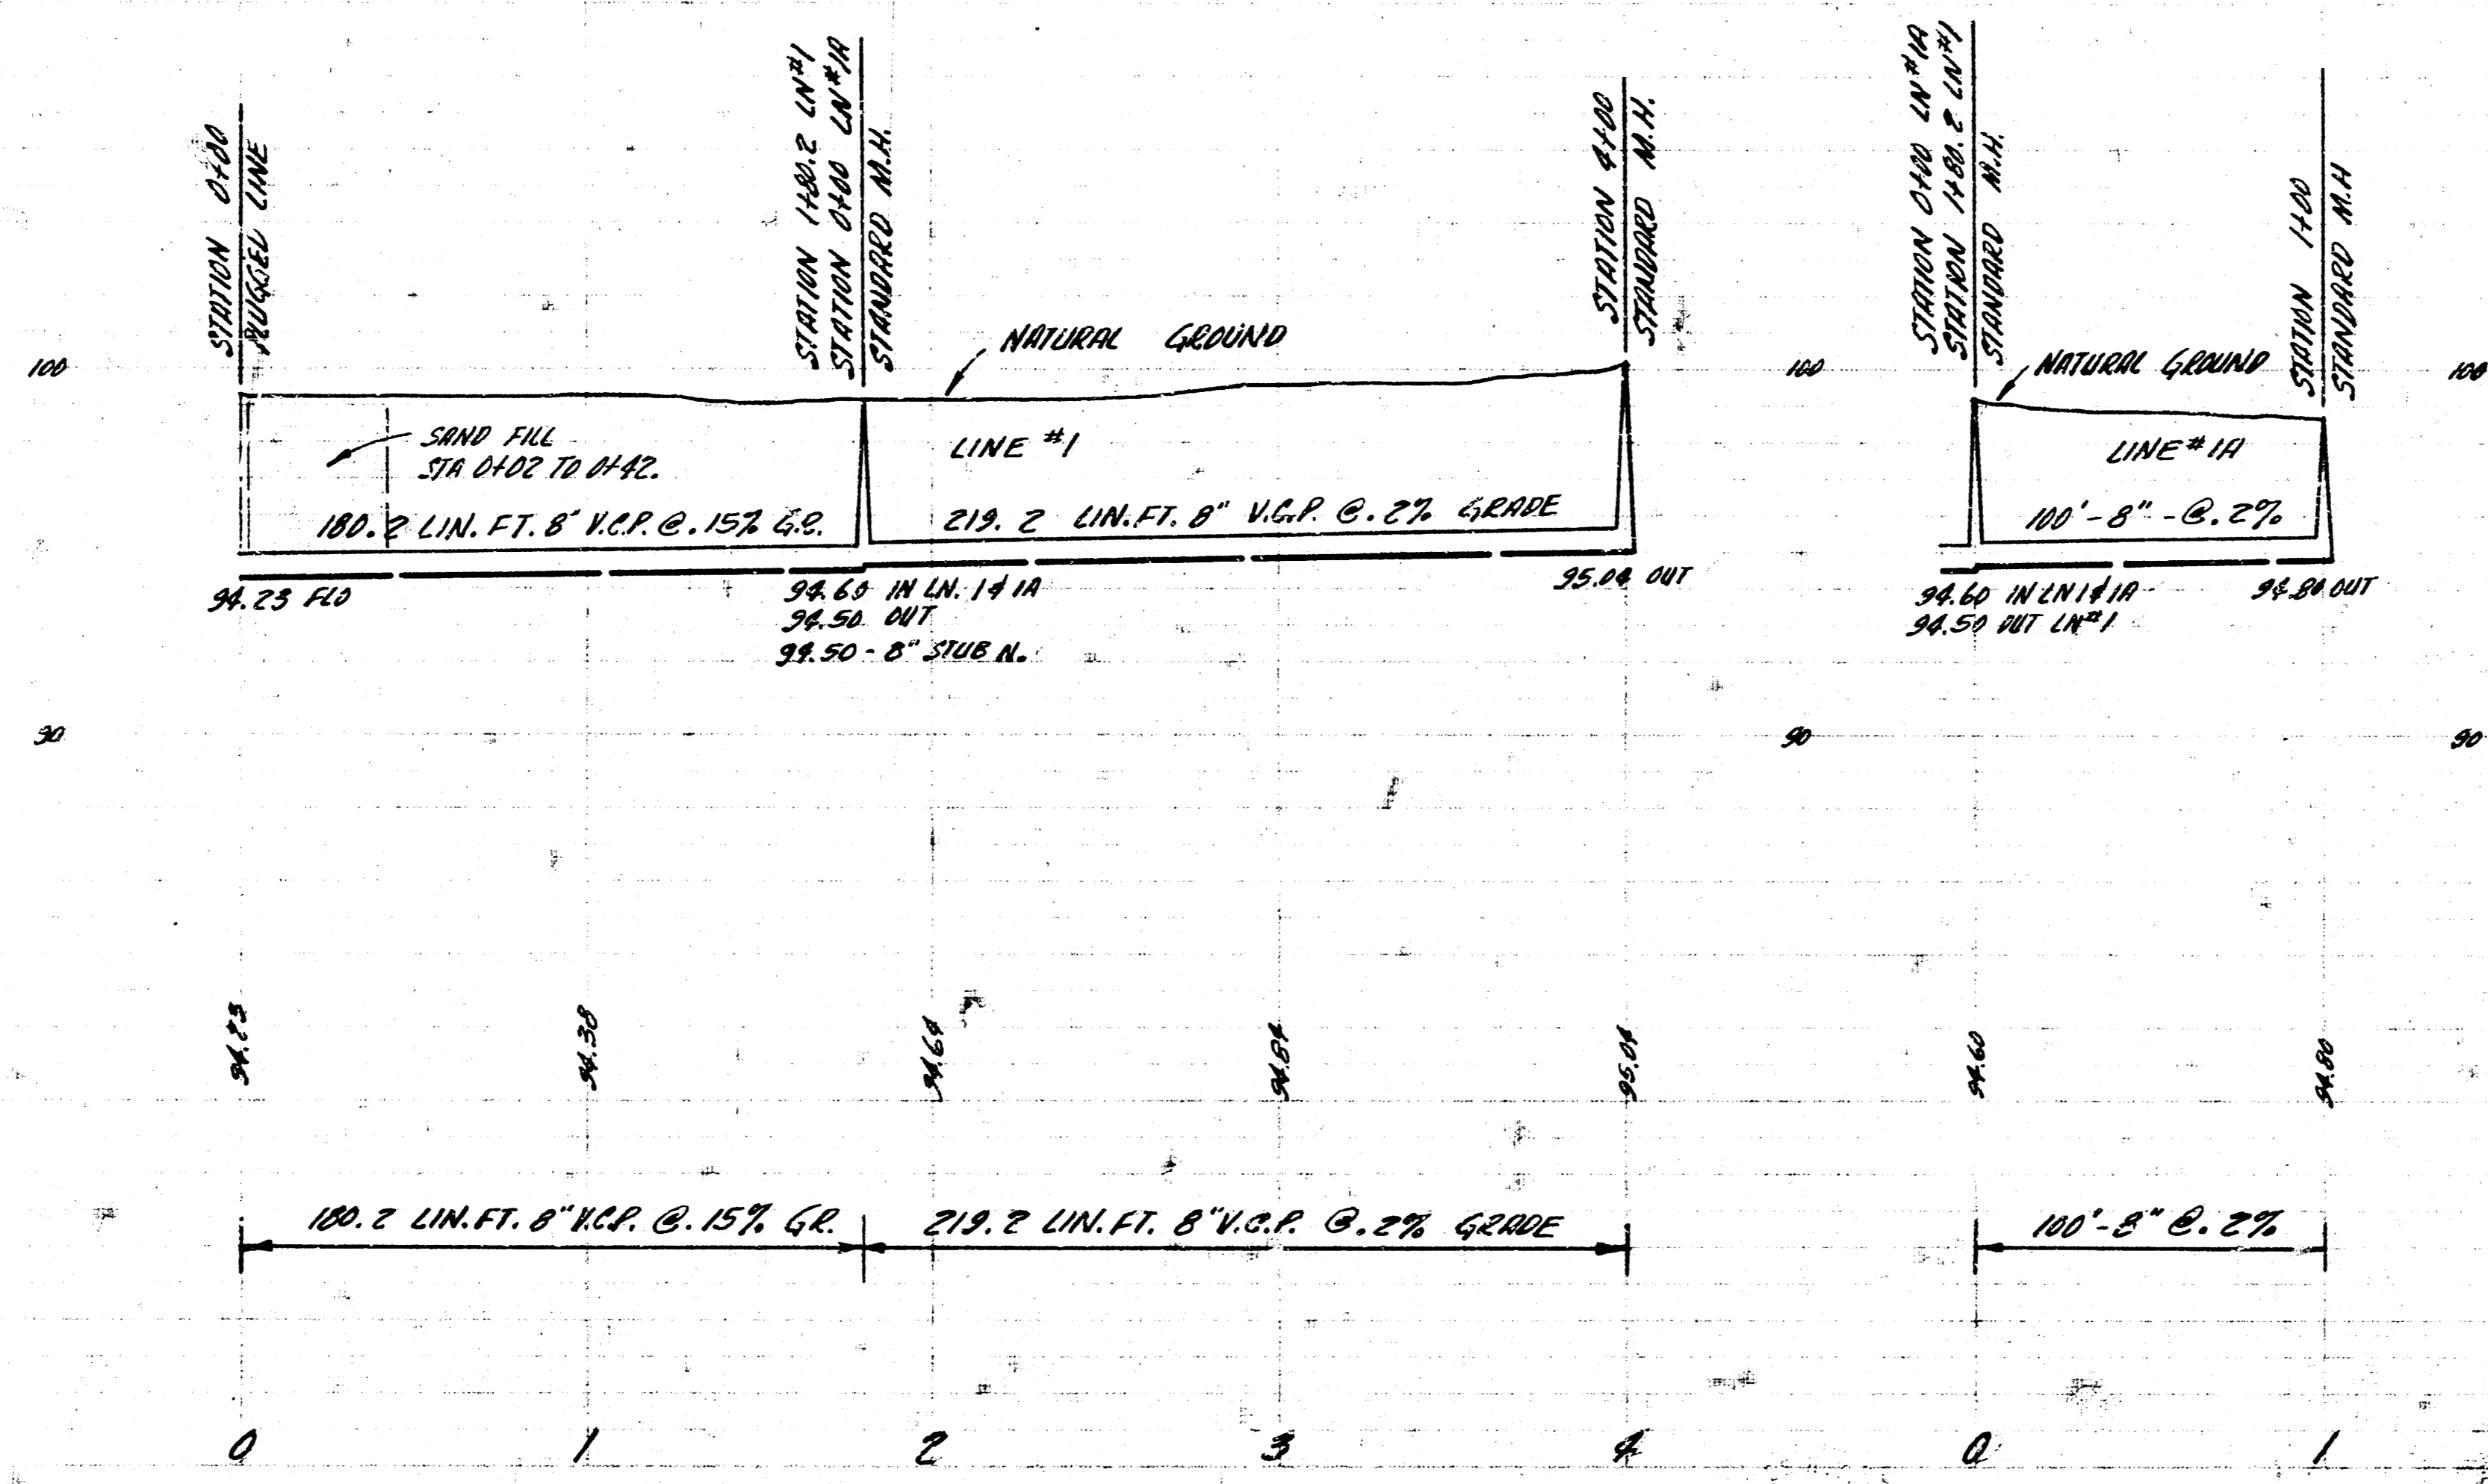

LAT. 35 SUB. 2 S.S. 22
 CITY OF WICHITA, KANSAS
 B.E. SMITH CITY ENGINEER
 PROJ. NO. C27-18 DATE - DEC. 1957